




northern
beaches
council


THIS PLAN IS TO BE READ IN
CONJUNCTION WITH
THE CONDITIONS OF DEVELOPMENT
CONSENT

DA2022/1990

6 PARK VIEW ROAD

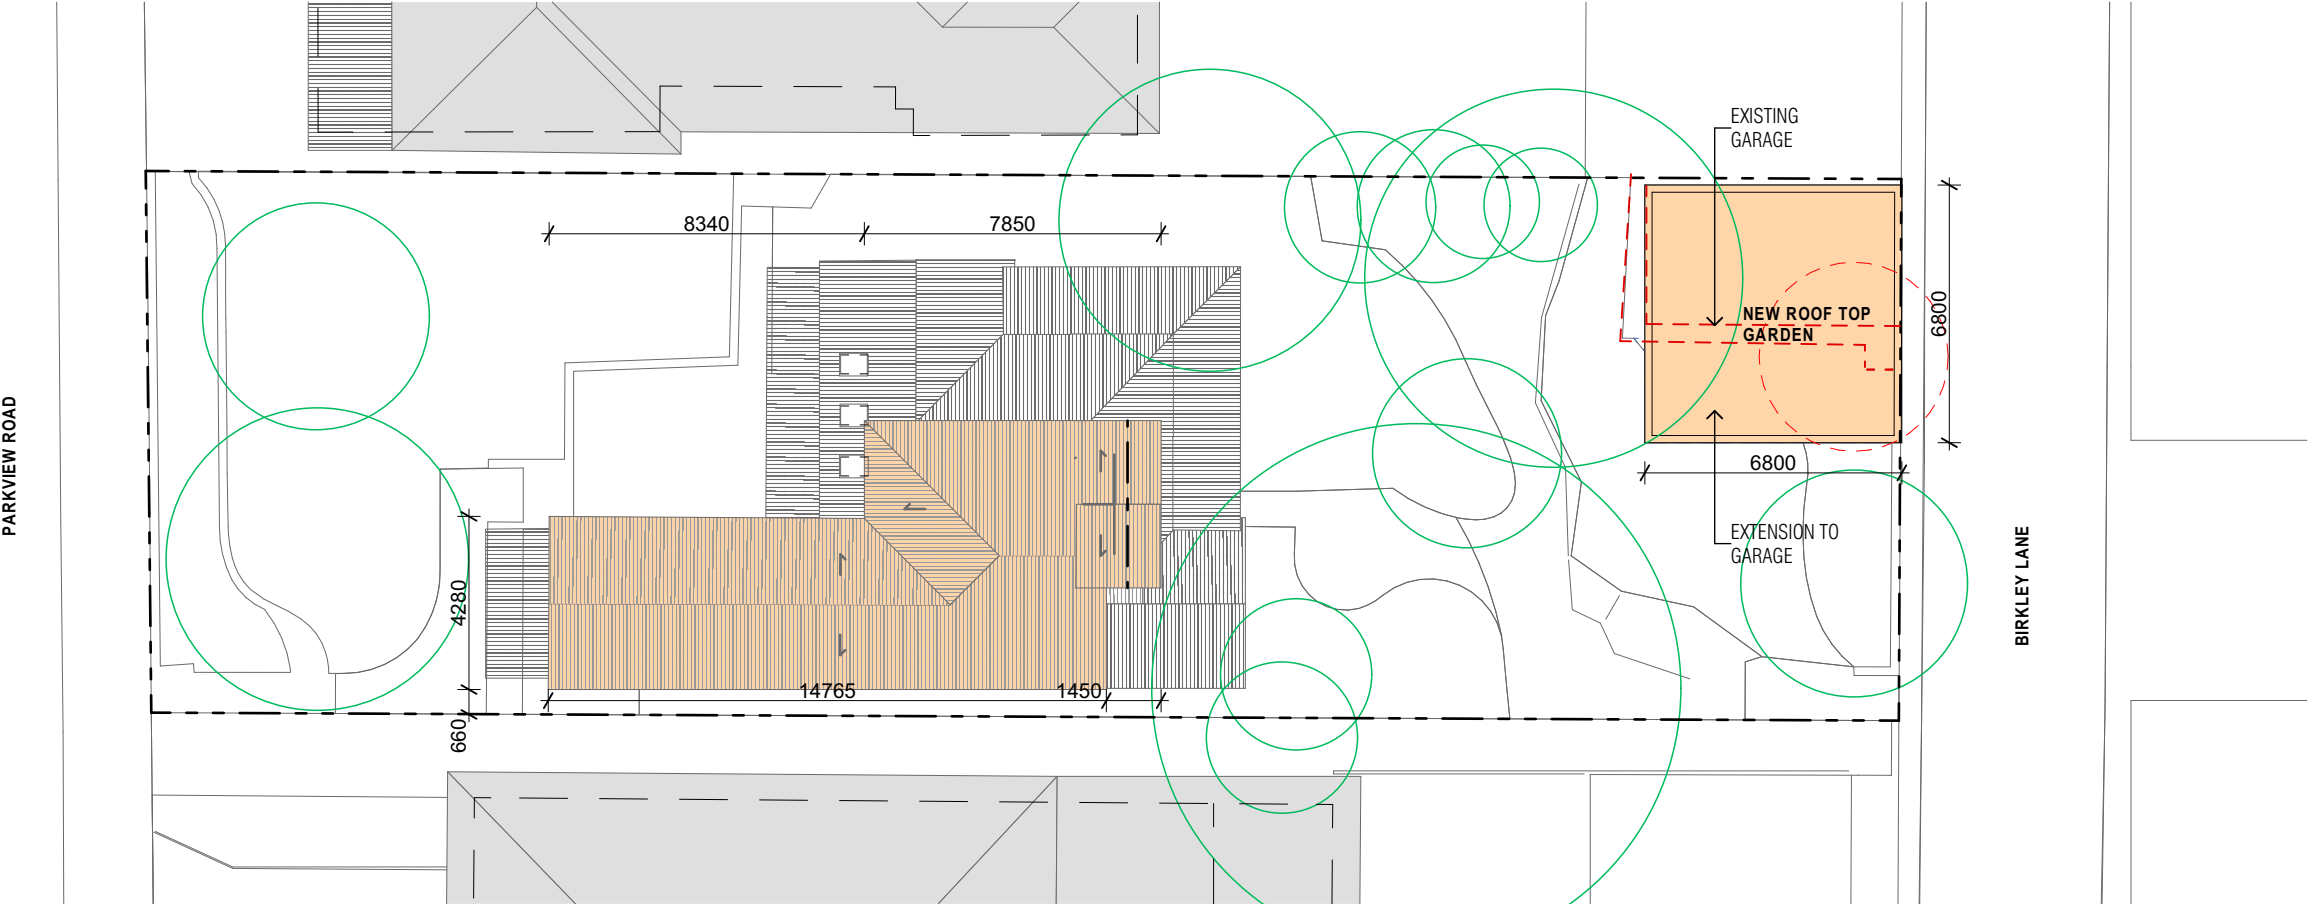

4. Site Plan
1:200

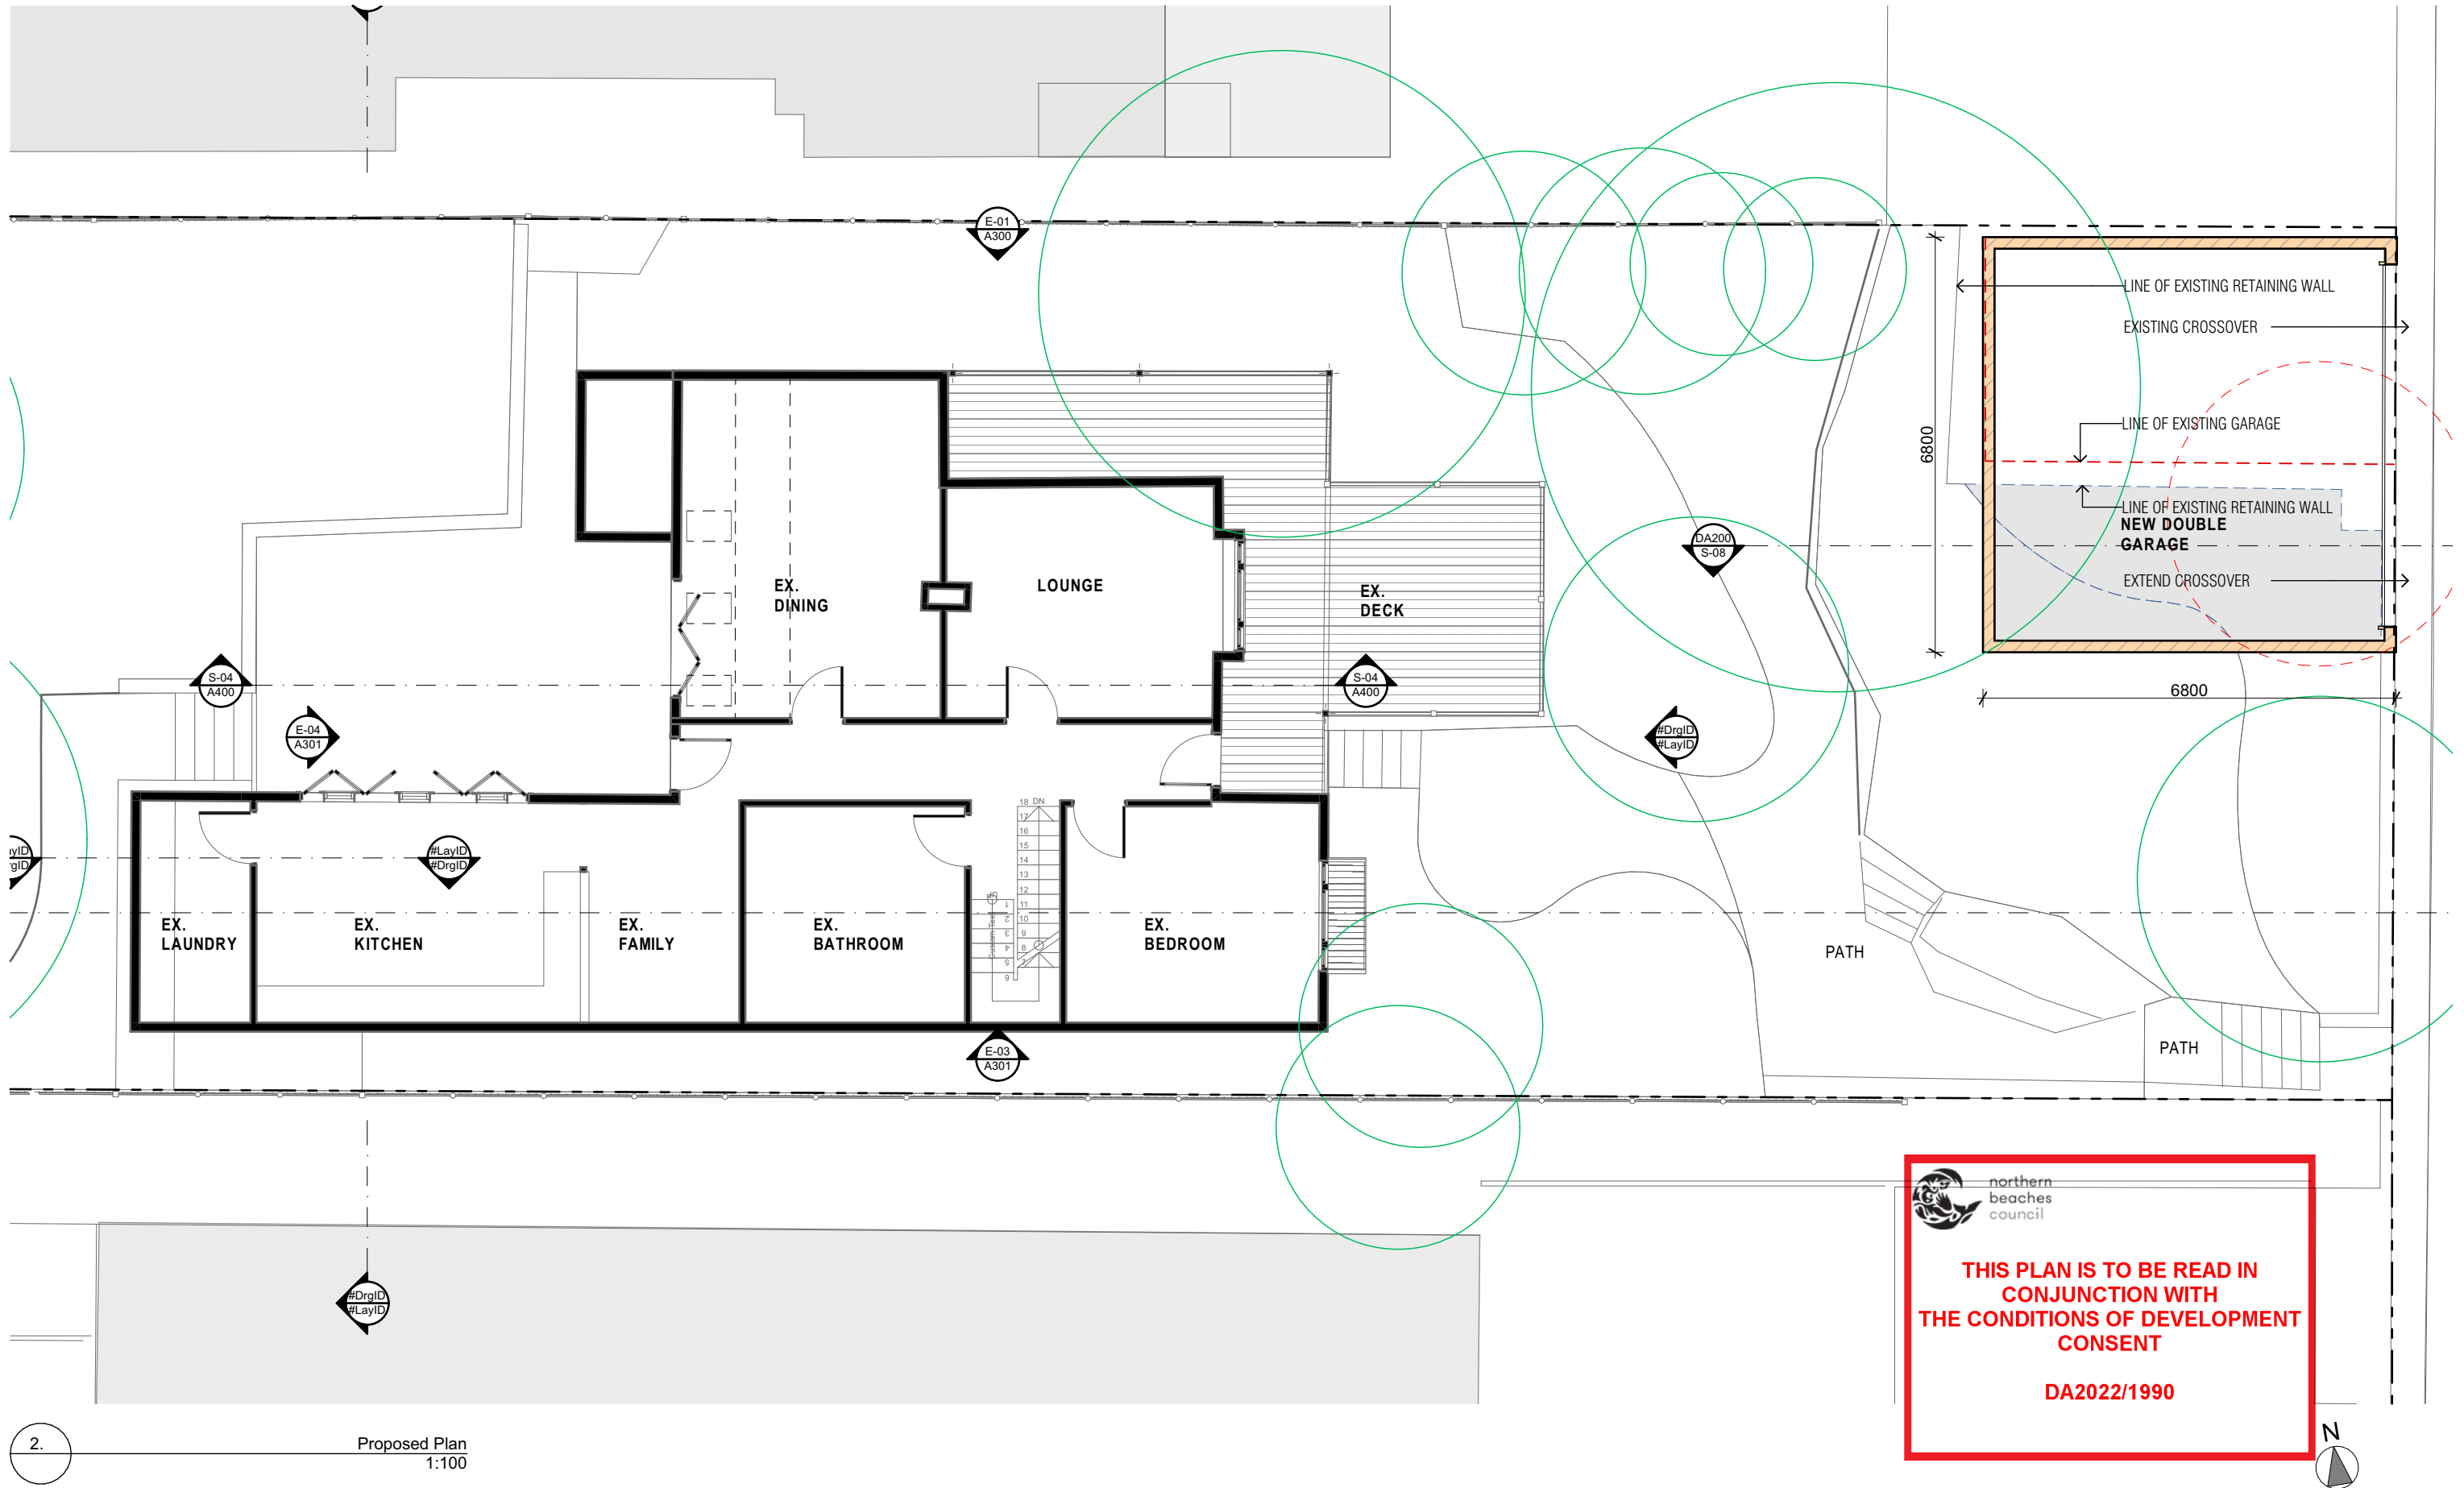

2.

Proposed Plan
1:100

/Users/matt/Library/Mobile Documents/com-apple/CloudDocs/000 1C2186 2 Edward St 181 Cad 04 DAB Parkview Rd - DA trial.pln

General Notes

The Builder shall check all dimensions and levels on site prior to construction. Notify any errors, discrepancies or omissions to C2 DESIGN. Drawings shall not be used for construction purposes until issued for construction. Do not scale drawings. All boundaries and contours subject to survey.



C2 DESIGN
BUILDINGS & INTERIORS

ABN #ABN
#Contact Full Address
P + #Contact Phone Number | E #Contact E-mail |
W #Contact Web

A Client review
B Client review
C Development Application

03.06.22
12.10.22
12.11.22

PROJECT NAME:
Alterations & Additions
CLIENT:
Philip and Barbara
#Client Full Address
#Client Phone Number

SITE:
6 Parkview Rd Fairlight
DRAWING TITLE:

Sketch Plans
Proposed Ground

PROJECT NO.
195
DRAWING NO.

DA 102

DRAWN BY:
M C
CHECKED BY:
M C
REVISION NO.

C

PLOT DATE:
18/11/22



**THIS PLAN IS TO BE READ IN
CONJUNCTION WITH
THE CONDITIONS OF DEVELOPMENT
CONSENT**

DA2022/1990





THIS PLAN IS TO BE READ IN
CONJUNCTION WITH
THE CONDITIONS OF DEVELOPMENT
CONSENT

DA2022/1990

#DrgID
#LayID

#DrgID
#LayID

Level 1 - Roof
1:100

8120

5280

E-01
A300

DA200
S-08

LINE OF EXISTING RETAINING WALL

LINE OF EXISTING GARAGE

NEW ROOF
TOP GARDEN

S-04
A400

E-04
A301

D-01

W-02

W-01

ATTIC

BALCONY

D-02

S-04
A400

#DrgID
#LayID

#LayID
#DrgID

STUDIO / BED

STUDY

W-03

E-03
A301

W-06

13400

W-05

W-04

4480

6580

1050

#LayID
#DrgID

970

2200

3.



C2 DESIGN
BUILDINGS & INTERIORS

ABN #ABN
#Contact Full Address
P #Contact Phone Number | E #Contact E-mail |
W #Contact Web

A Client review
B Client review
C Development Application

03.06.22
12.10.22
12.11.22


PROJECT NAME:
Alterations & Additions
CLIENT:
Philip and Barbara
#Client Full Address
#Client Phone Number

SITE:
6 Parkview Rd Fairlight
DRAWING TITLE:

Sketch Plans
Proposed First Floor Plan

PROJECT NO.
195
DRAWING NO.
DA 103

DRAWN BY:
M C
CHECKED BY:
M C
REVISION NO.
C
PLOT DATE:
18/11/22

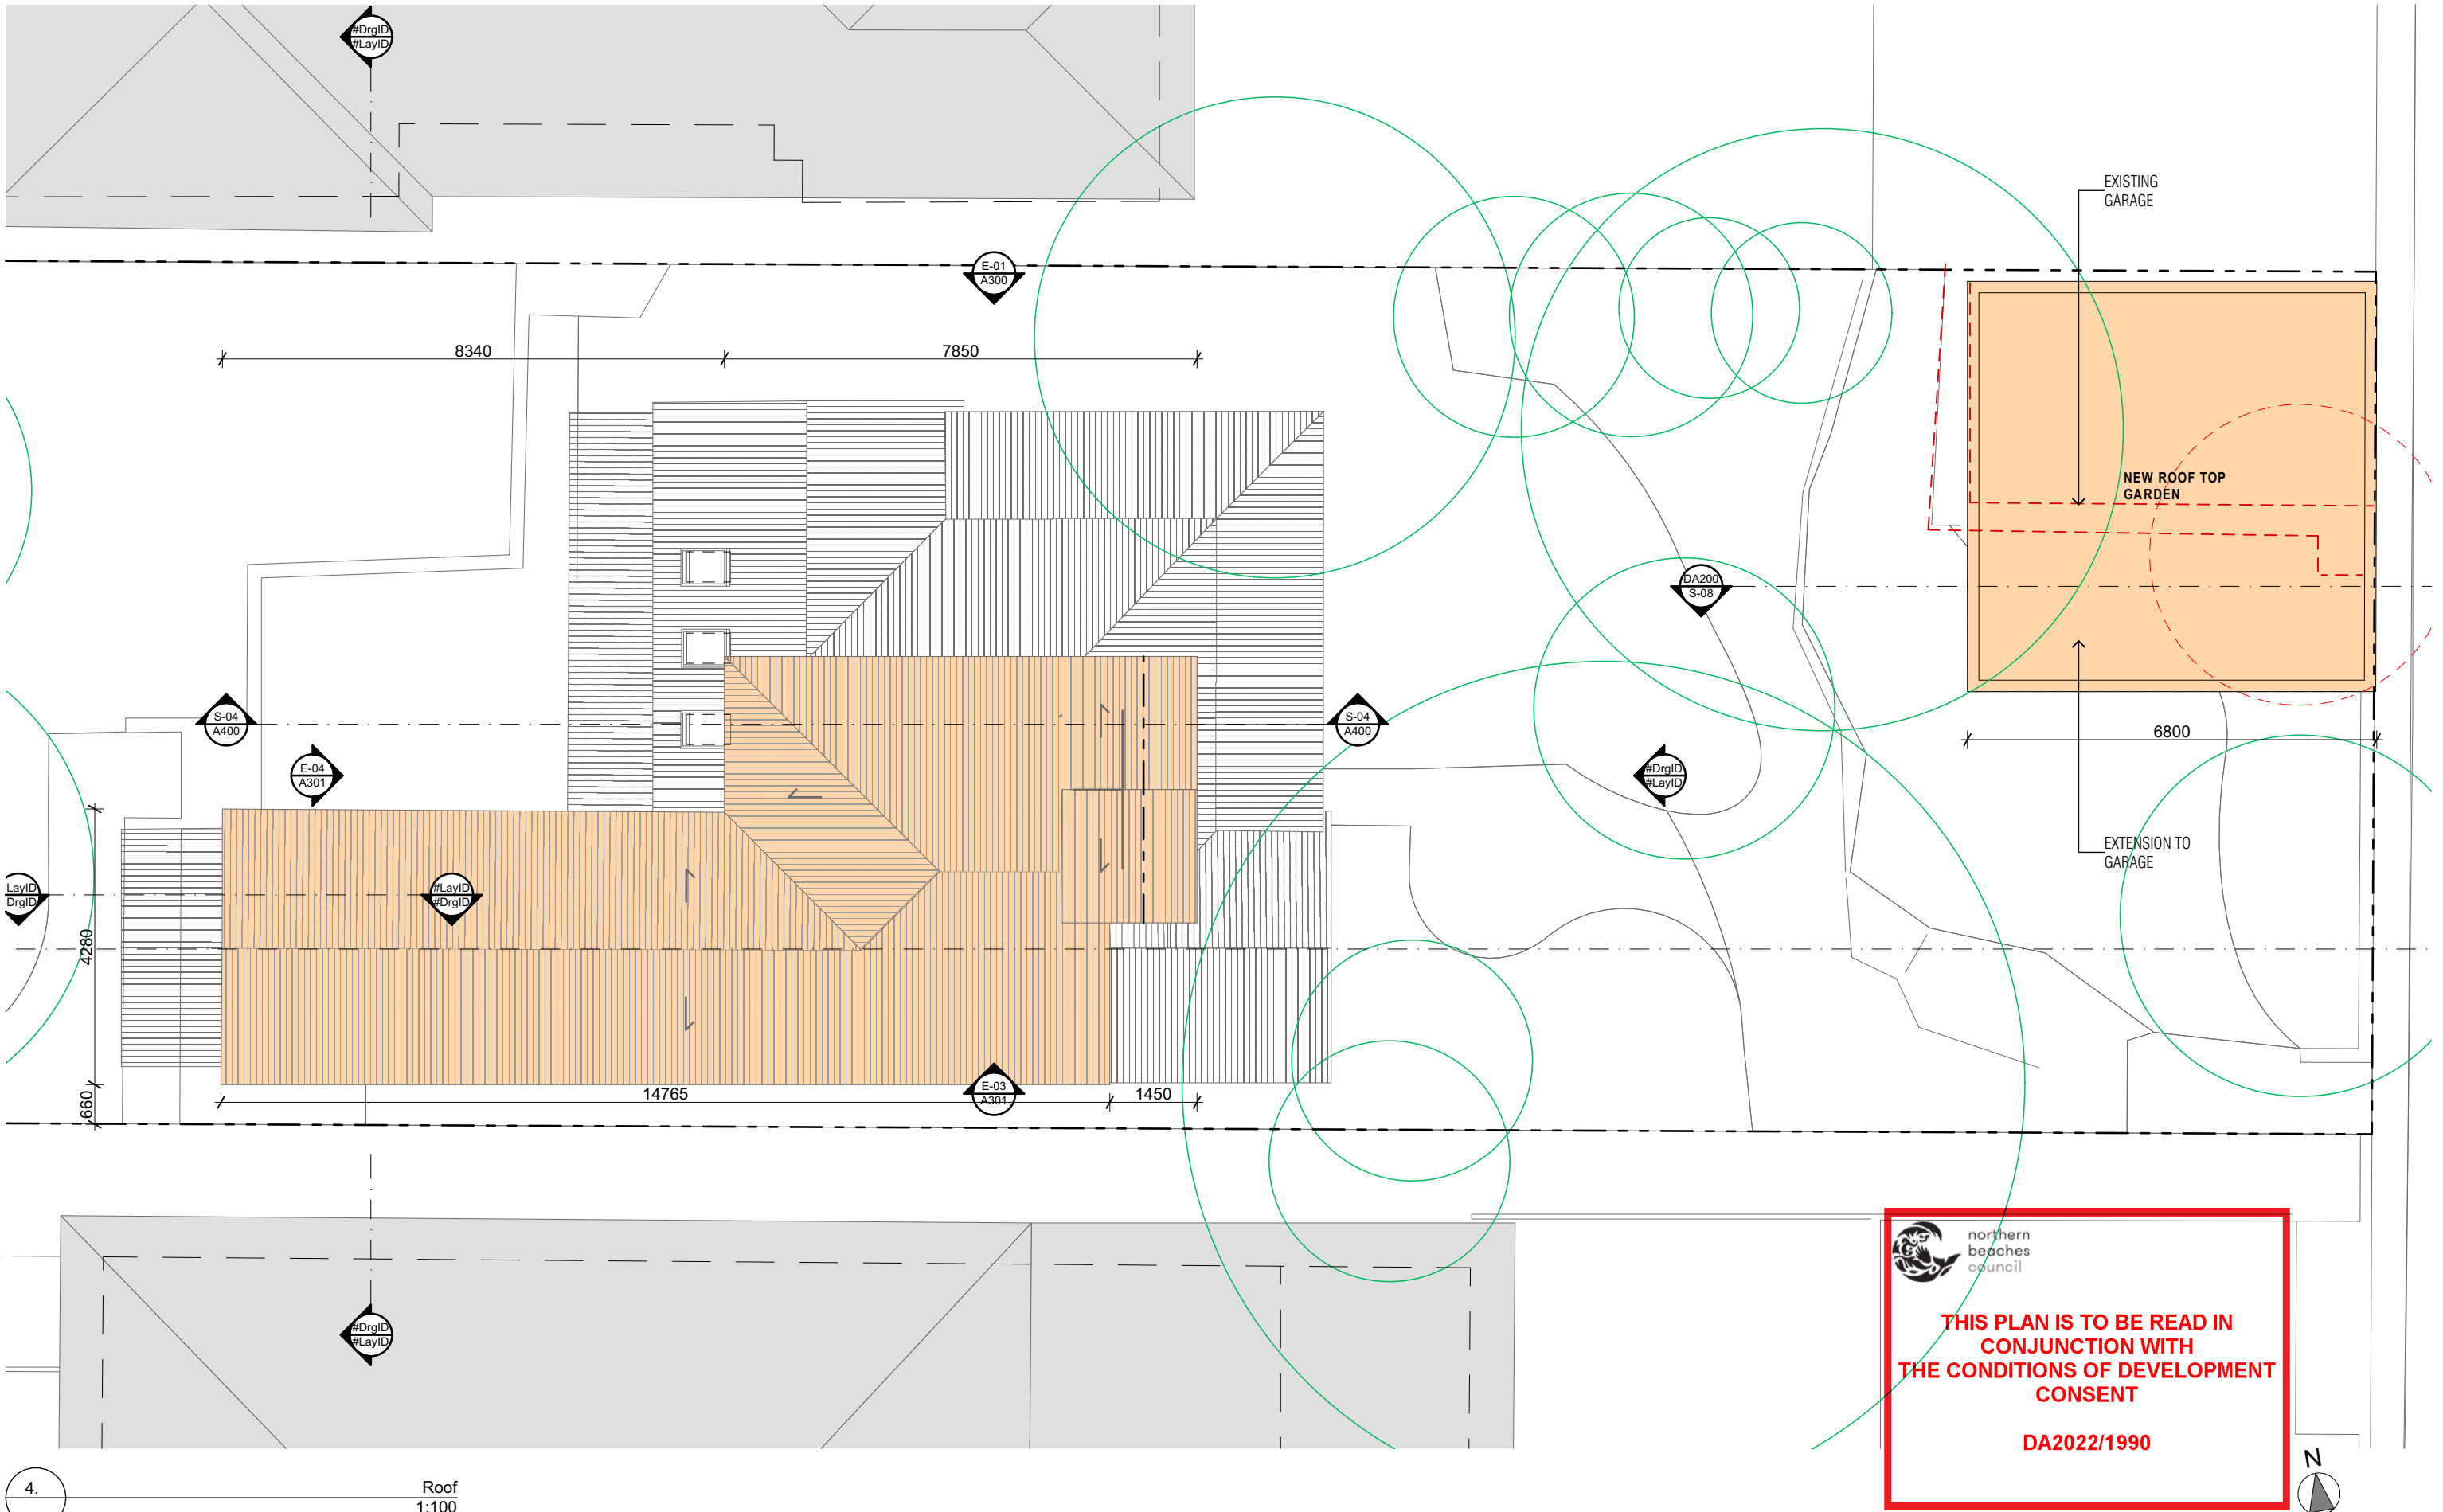

4.

Roof
1:100

\\users\mat\Library\Documents\com-apple-CloudDocs\000 1C2186 2 Edward St 181 Cad 04 DAB Parkview Rd - DA trial.pln

General Notes

The Builder shall check all dimensions and levels on site prior to construction. Notify any errors, discrepancies or omissions to C2 DESIGN. Drawings shall not be used for construction purposes until issued for construction. Do not scale drawings. All boundaries and contours subject to survey.



C2 DESIGN
BUILDINGS & INTERIORS

ABN #ABN

#Contact Full Address

P + #Contact Phone Number | E #Contact E-mail |

W #Contact Web

A Client review
B Client review
C Development Application

03.06.22
12.10.22
12.11.22

PROJECT NAME:
Alterations & Additions
CLIENT:
Philip and Barbara
#Client Full Address
#Client Phone Number

SITE:
6 Parkview Rd Fairlight
DRAWING TITLE:

Sketch Plans
Proposed Roof Plan

PROJECT NO.

195

DRAWING NO.

DA 104

DRAWN BY:

M C

CHECKED BY:

M C

REVISION NO.

C

PLOT DATE:

18/11/22




northern
beaches
council

**THIS PLAN IS TO BE READ IN
CONJUNCTION WITH
THE CONDITIONS OF DEVELOPMENT
CONSENT**


DA2022/1990



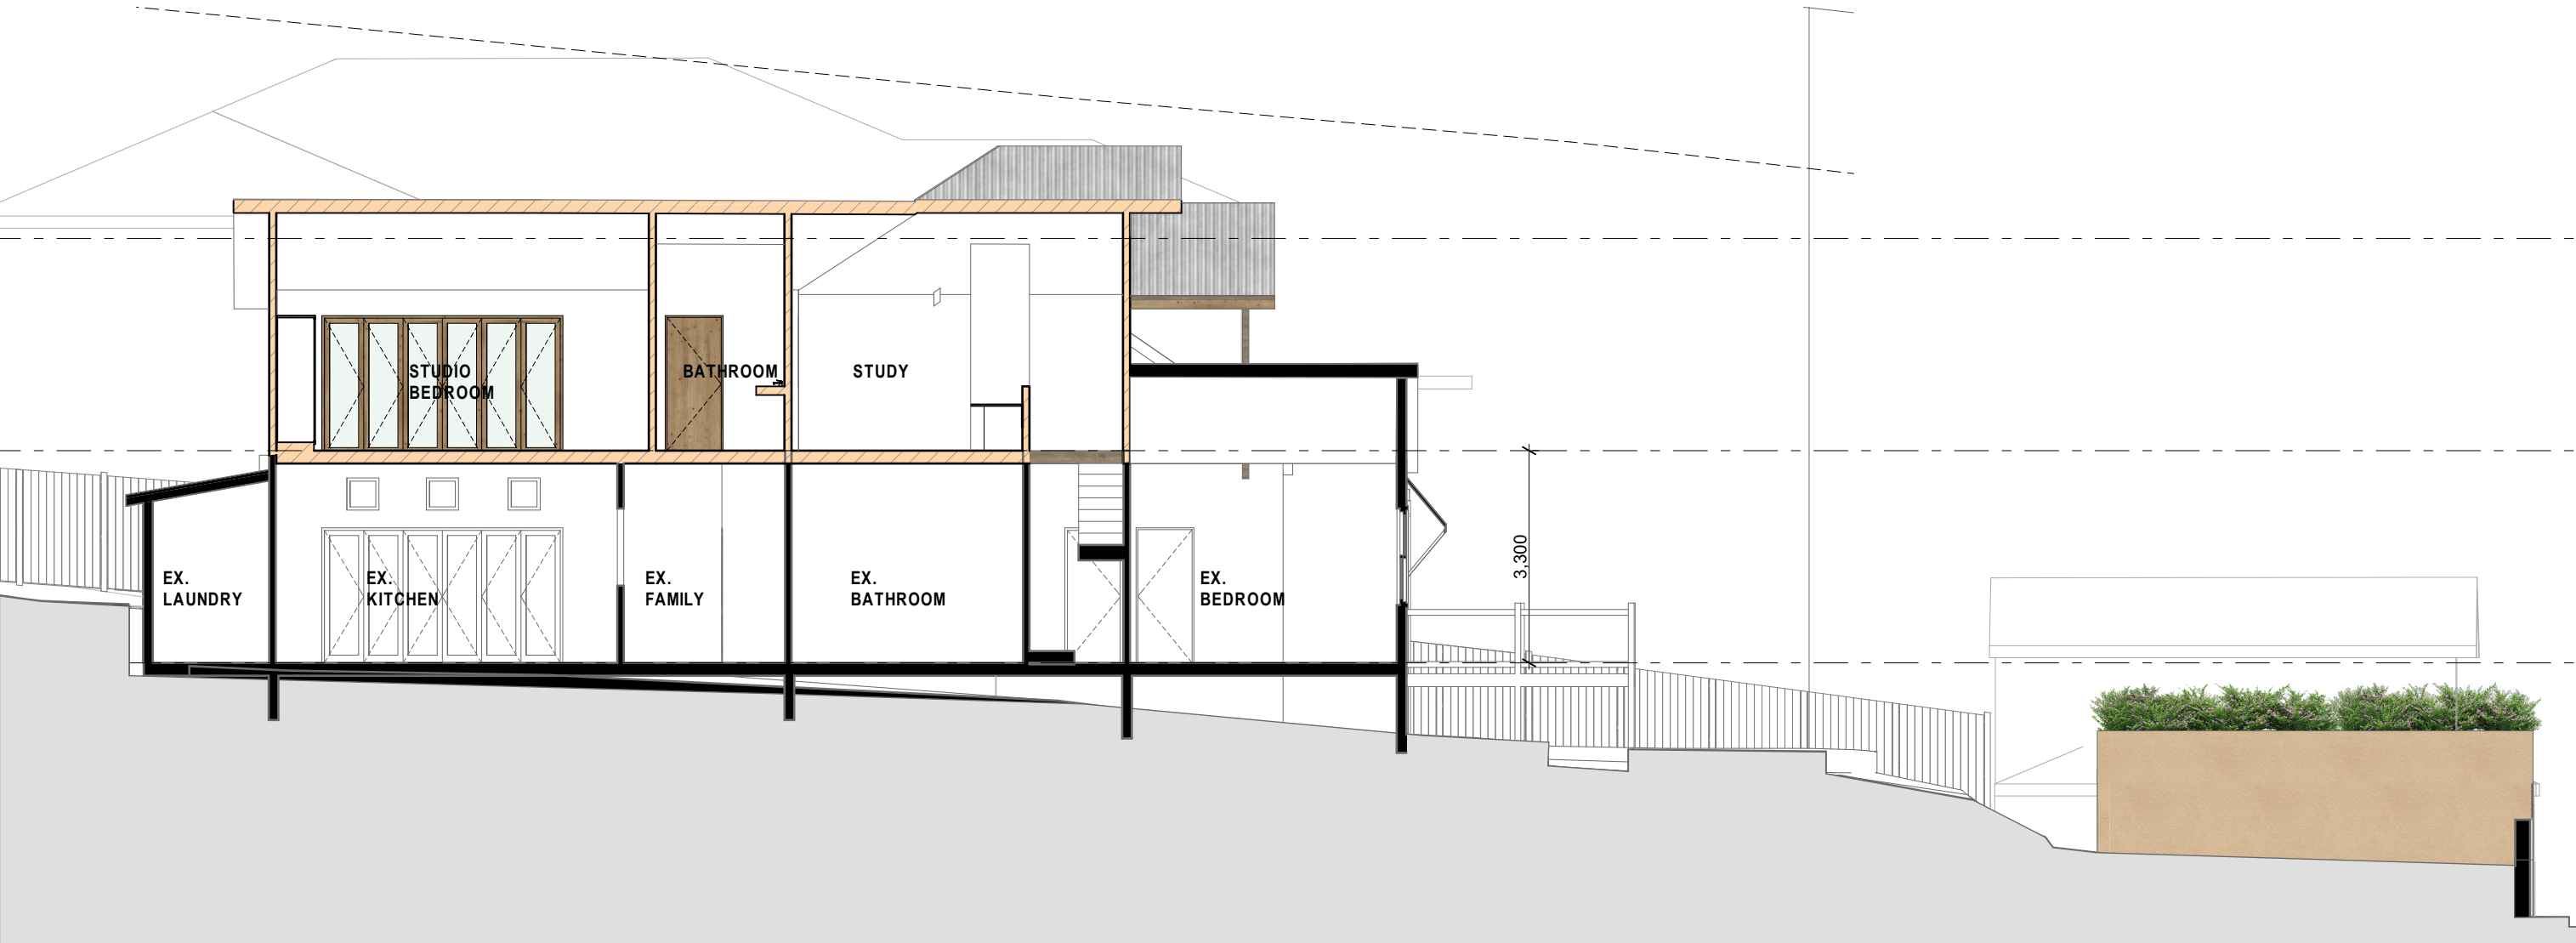

Section A
1:100

ROOF TOP GARDEN

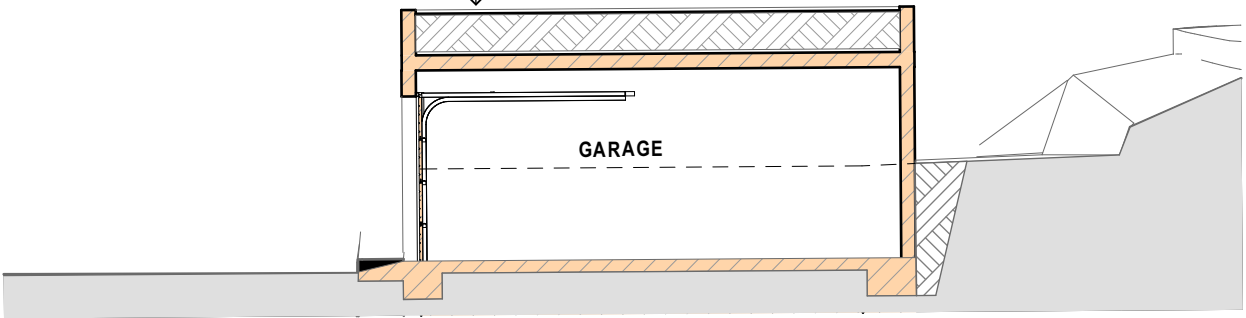

Section Garage
1:100



**THIS PLAN IS TO BE READ IN
CONJUNCTION WITH
THE CONDITIONS OF DEVELOPMENT
CONSENT**

DA2022/1990


<p>General Notes</p> <p>The Builder shall check all dimensions and levels on site prior to construction. Notify any errors, discrepancies or omissions to C2 DESIGN. Drawings shall not be used for construction purposes until issued for construction. Do not scale drawings. All boundaries and contours subject to survey.</p>	<div><div><p>C2 DESIGN</p><p>BUILDINGS & INTERIORS</p></div><div><p>ABN #ABN</p><p>#Contact Full Address</p><p>P +#Contact Phone Number E #Contact E-mail </p><p>W #Contact Web</p></div></div>		<p>A Client review B Client review C Development Application</p> <p>03.06.22 12.10.22 12.11.22</p>	<p>PROJECT NAME: Alterations & Additions</p> <p>CLIENT: Philip and Barbara</p> <p>#Client Full Address #Client Phone Number</p>	<p>SITE: 6 Parkview Rd Fairlight</p> <p>DRAWING TITLE: Sections</p>	<p>PROJECT NO. 195</p> <p>DRAWING NO. DA200</p>	<p>DRAWN BY: M C</p> <p>CHECKED BY: M C</p> <p>REVISION NO. C</p> <p>PLOT DATE: 18/11/22</p>
--	--	--	--	---	---	---	---



northern
beaches
council


THIS PLAN IS TO BE READ IN
CONJUNCTION WITH
THE CONDITIONS OF DEVELOPMENT
CONSENT

DA2022/1990

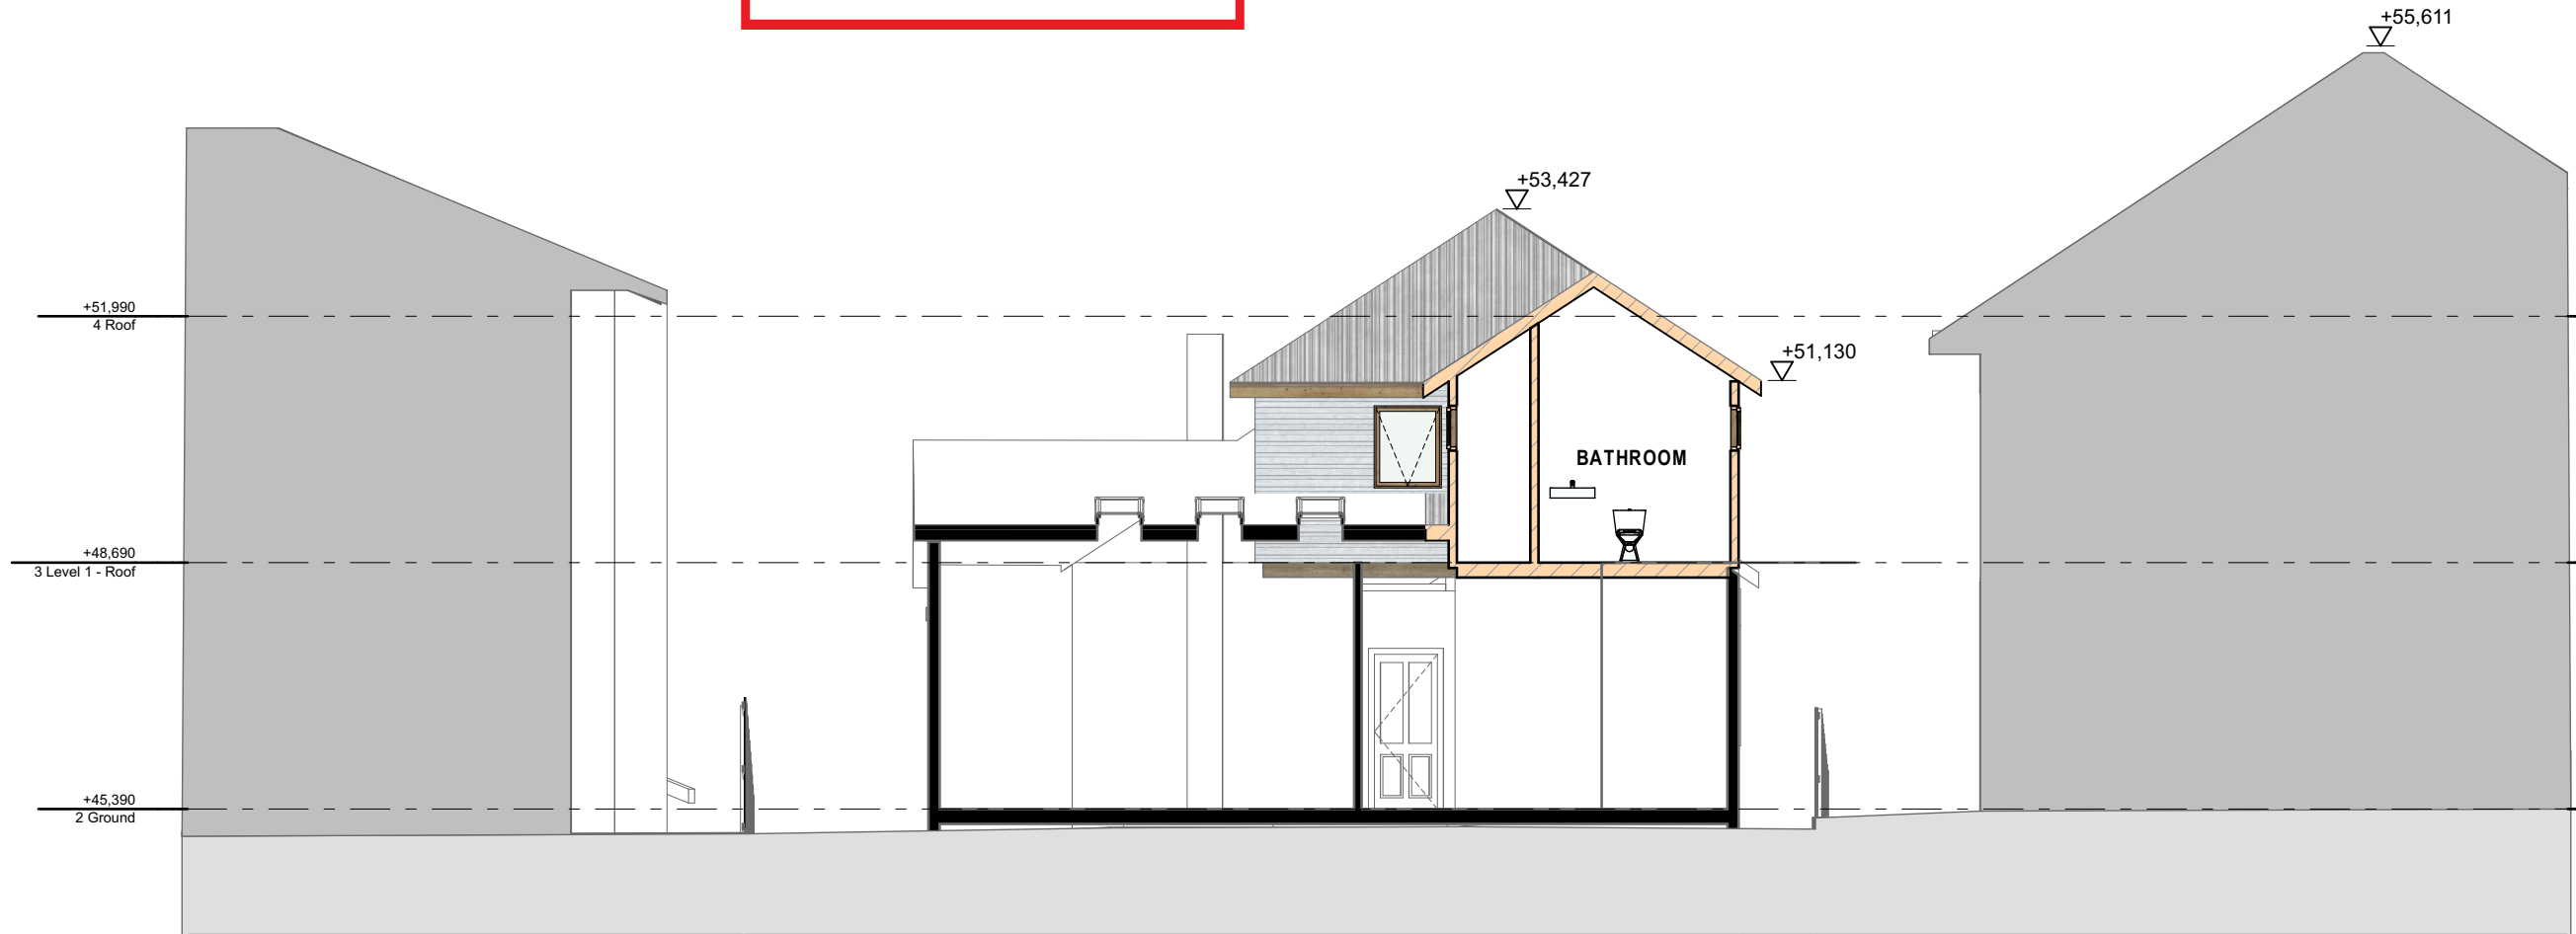

B Section B
1:100

<p>General Notes</p> <p>The Builder shall check all dimensions and levels on site prior to construction. Notify any errors, discrepancies or omissions to C2 DESIGN. Drawings shall not be used for construction purposes until issued for construction. Do not scale drawings. All boundaries and contours subject to survey.</p>	<div><div><div><div>C2 DESIGN</div><div>BUILDINGS & INTERIORS</div></div></div><div><div>ABN #ABN</div><div>#Contact Full Address</div><div>P + #Contact Phone Number E #Contact E-mail </div><div>W #Contact Web</div></div></div>		<p>A Client review 03.06.22 B Client review 12.10.22 C Development Application 12.11.22</p>	<p>PROJECT NAME: Alterations & Additions</p> <p>CLIENT: Philip and Barbara</p> <p>#Client Full Address #Client Phone Number</p>	<p>SITE: 6 Parkview Rd Fairlight</p> <p>DRAWING TITLE: Sketch Sections</p> <p>Sections And Garage Elevations</p>	<p>PROJECT NO. 195</p> <p>DRAWING NO. DA201</p>	<p>DRAWN BY : M C</p> <p>CHECKED BY : M C</p> <p>REVISION NO. C</p> <p>PLOT DATE: 18/11/22</p>
--	---	--	---	---	---	---	---

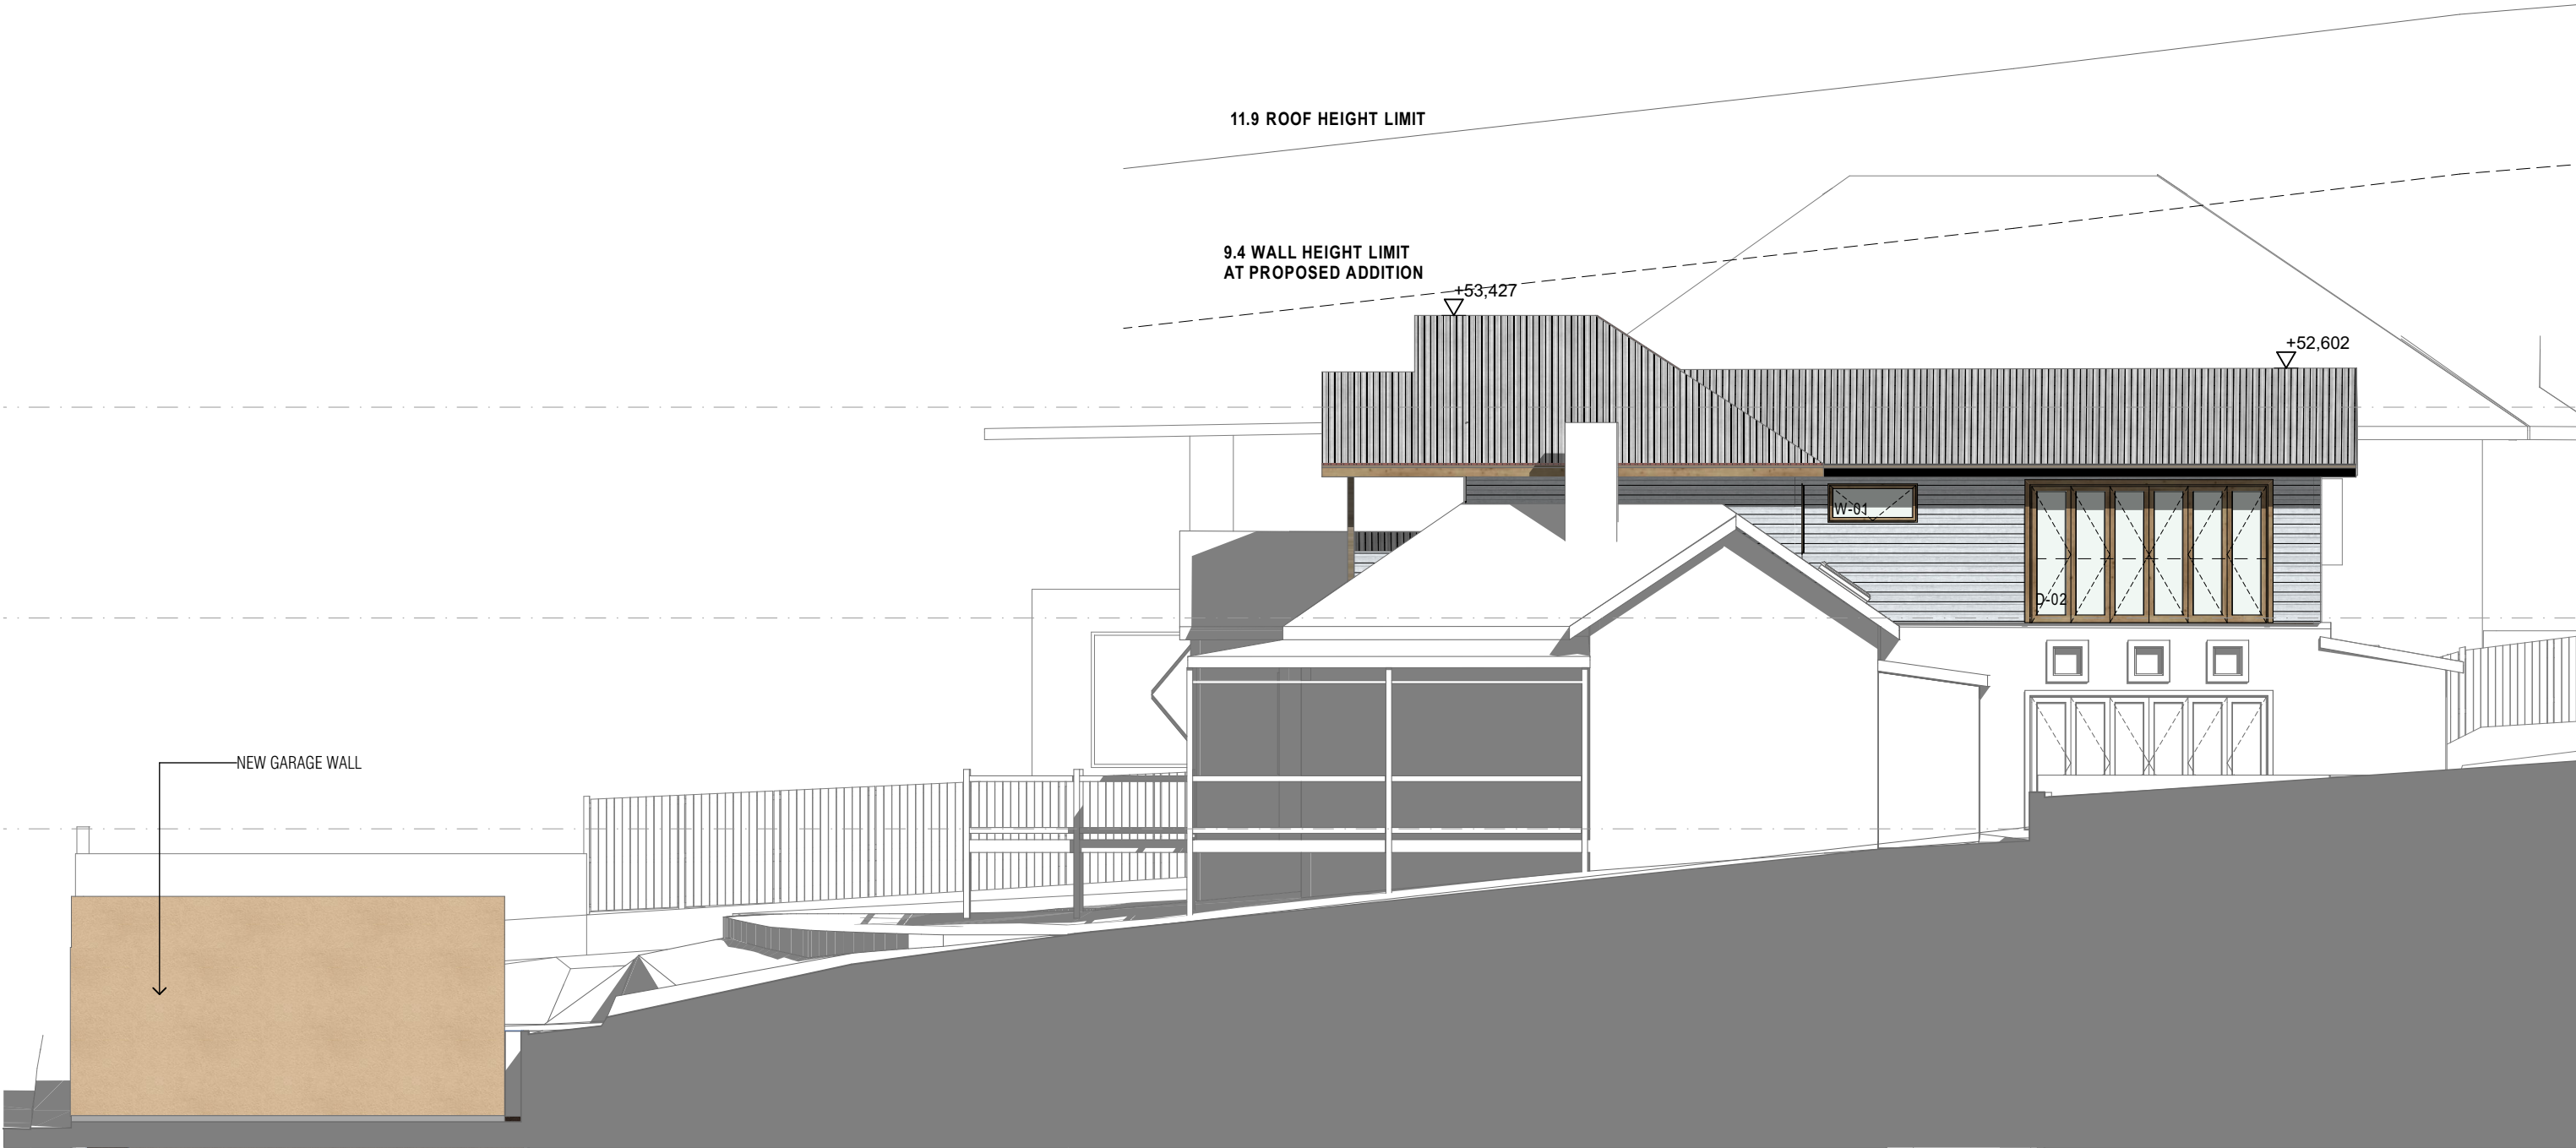


E-01 North Elevation
1:100

 northern
beaches
council

**THIS PLAN IS TO BE READ IN
CONJUNCTION WITH
THE CONDITIONS OF DEVELOPMENT
CONSENT**

DA2022/1990

<p>General Notes</p> <p>The Builder shall check all dimensions and levels on site prior to construction. Notify any errors, discrepancies or omissions to C2 DESIGN. Drawings shall not be used for construction purposes until issued for construction. Do not scale drawings. All boundaries and contours subject to survey.</p>	<p> C2 DESIGN BUILDINGS & INTERIORS</p> <p>ABN #ABN #Contact Full Address P +#Contact Phone Number E #Contact E-mail W #Contact Web</p>		<p>A Client review 03.06.22 B Client review 12.10.22 C Development Application 12.11.22</p>	<p>PROJECT NAME: Alterations & Additions CLIENT: Philip and Barbara #Client Full Address #Client Phone Number</p>	<p>SITE: 6 Parkview Rd Fairlight DRAWING TITLE: North Elevation</p>	<p>PROJECT NO. 195 DRAWING NO. DA300</p>	<p>DRAWN BY: M C CHECKED BY: M C REVISION NO. C</p> <p>PLOT DATE: 18/11/22</p>
--	---	--	---	---	---	--	---

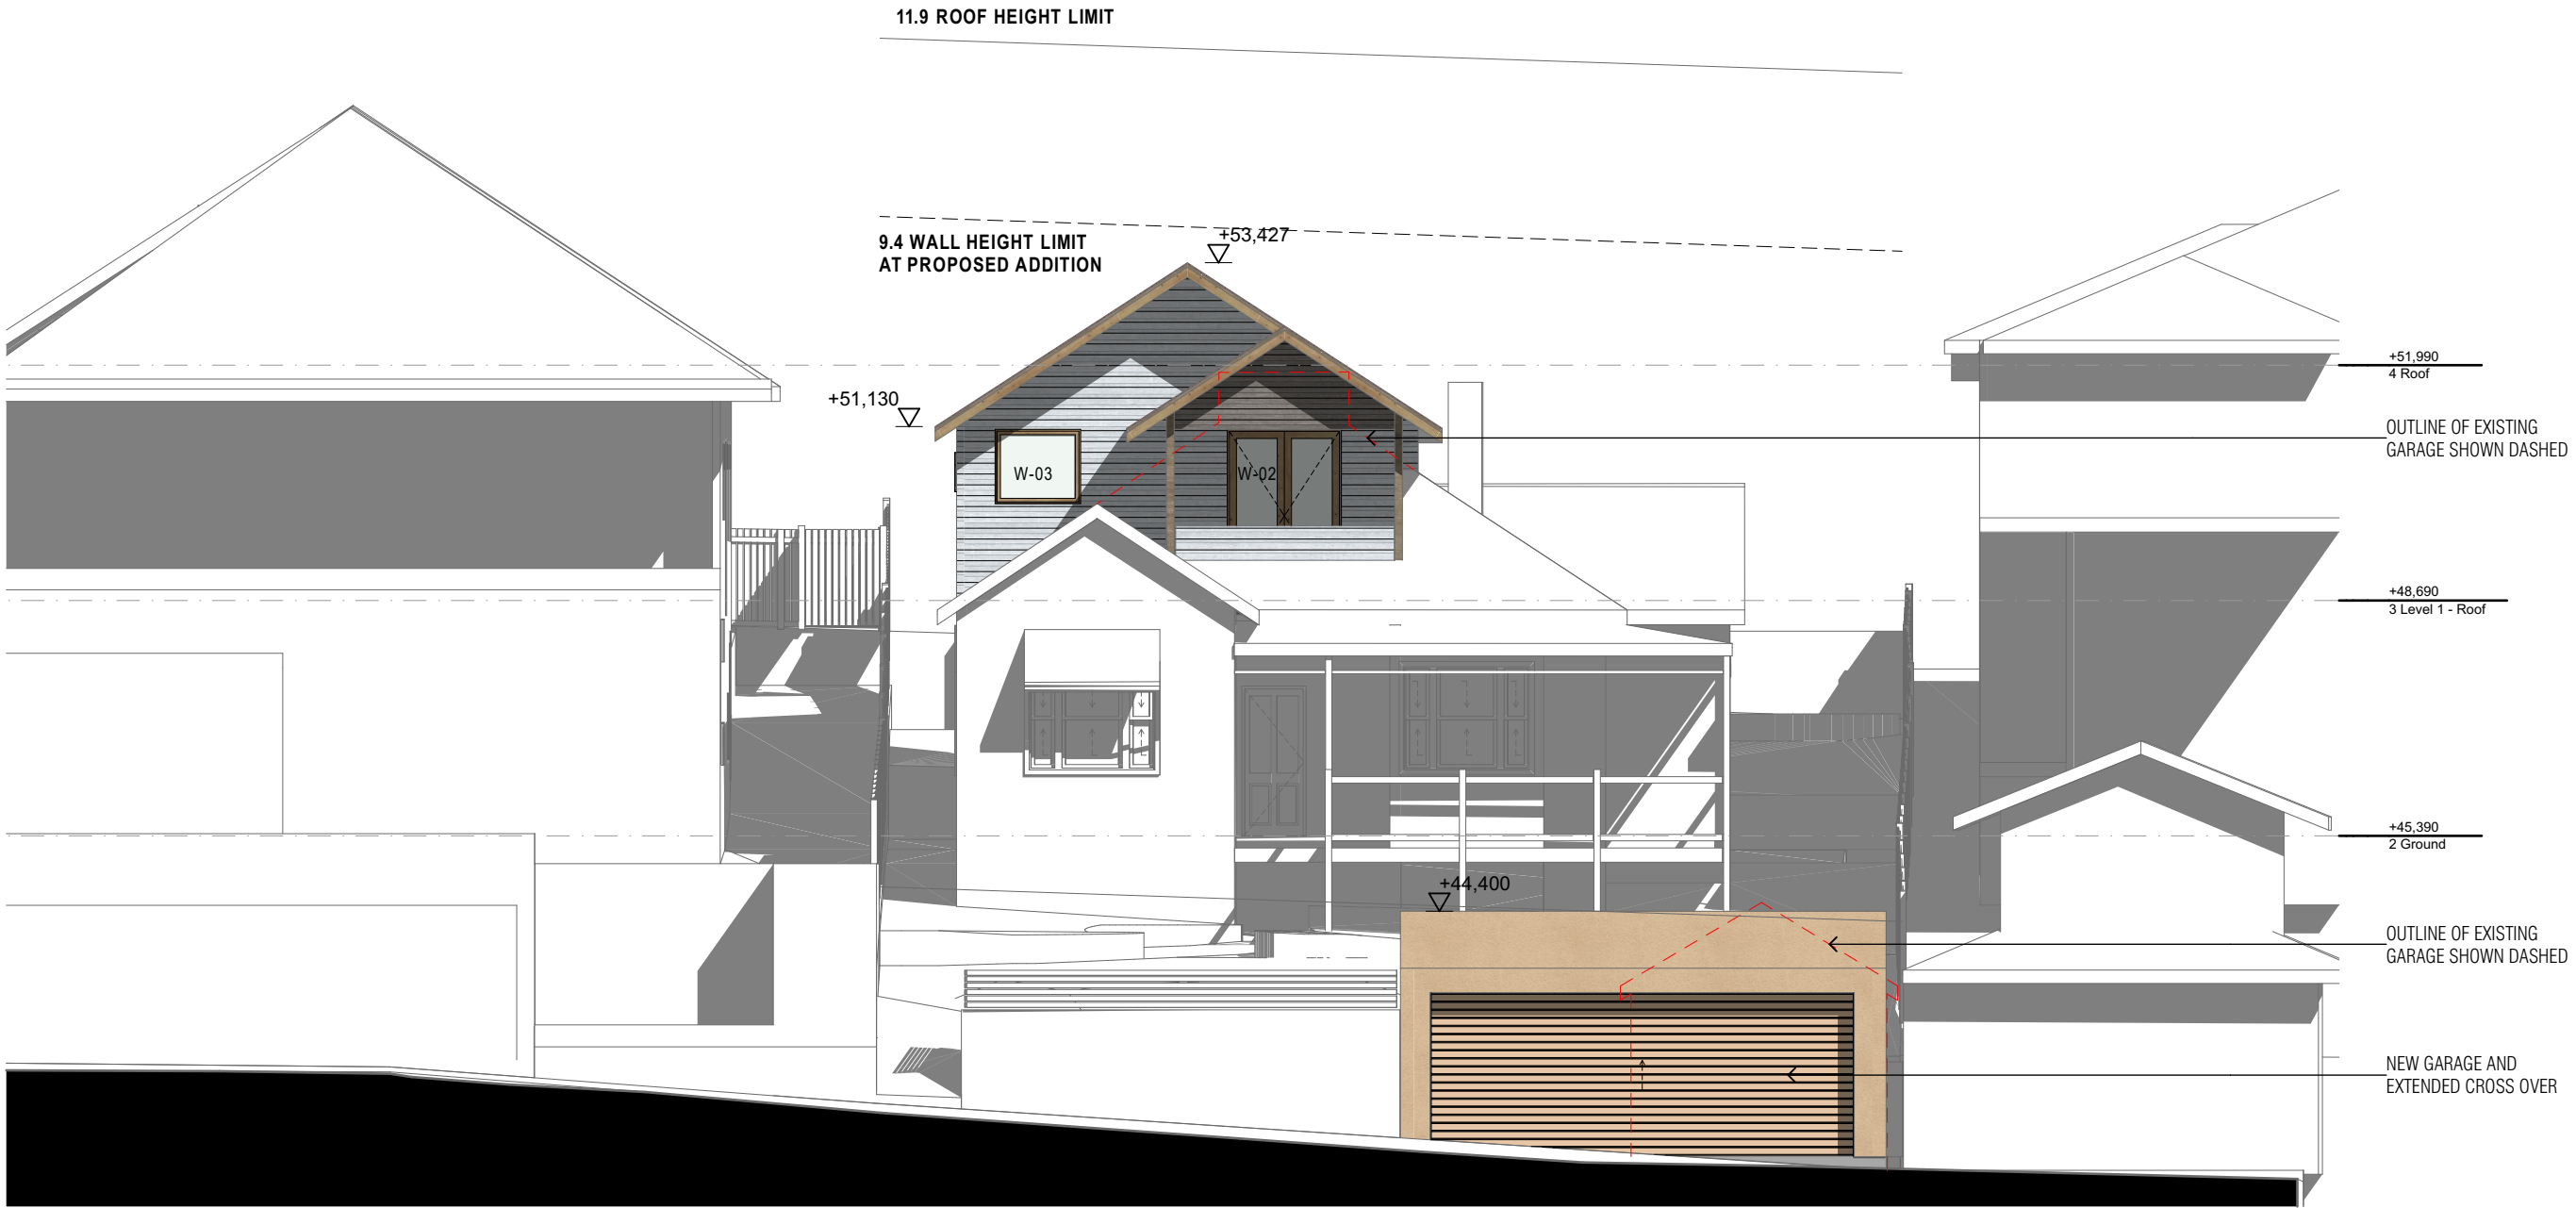


E-02 East / Lane Elevation
1:100

 northern
beaches
council

**THIS PLAN IS TO BE READ IN
CONJUNCTION WITH
THE CONDITIONS OF DEVELOPMENT
CONSENT**

DA2022/1990

<p>General Notes</p> <p>The Builder shall check all dimensions and levels on site prior to construction. Notify any errors, discrepancies or omissions to C2 DESIGN. Drawings shall not be used for construction purposes until issued for construction. Do not scale drawings. All boundaries and contours subject to survey.</p>	<p> C2 DESIGN BUILDINGS & INTERIORS</p> <p>ABN #ABN #Contact Full Address P #Contact Phone Number E #Contact E-mail W #Contact Web</p>	<p>A Client review B Client review C Development Application</p>	<p>03.06.22 12.10.22 12.11.22</p>	<p>PROJECT NAME: Alterations & Additions CLIENT: Philip and Barbara #Client Full Address #Client Phone Number</p>	<p>SITE: 6 Parkview Rd Fairlight DRAWING TITLE: Sketch Elevations East Lane Elevation</p>	<p>PROJECT NO. 195 DRAWING NO. DA301</p>	<p>DRAWN BY: M C CHECKED BY: M C REVISION NO.</p>	<p>PLOT DATE: 18/11/22</p>
--	--	--	---	---	--	--	---	--------------------------------

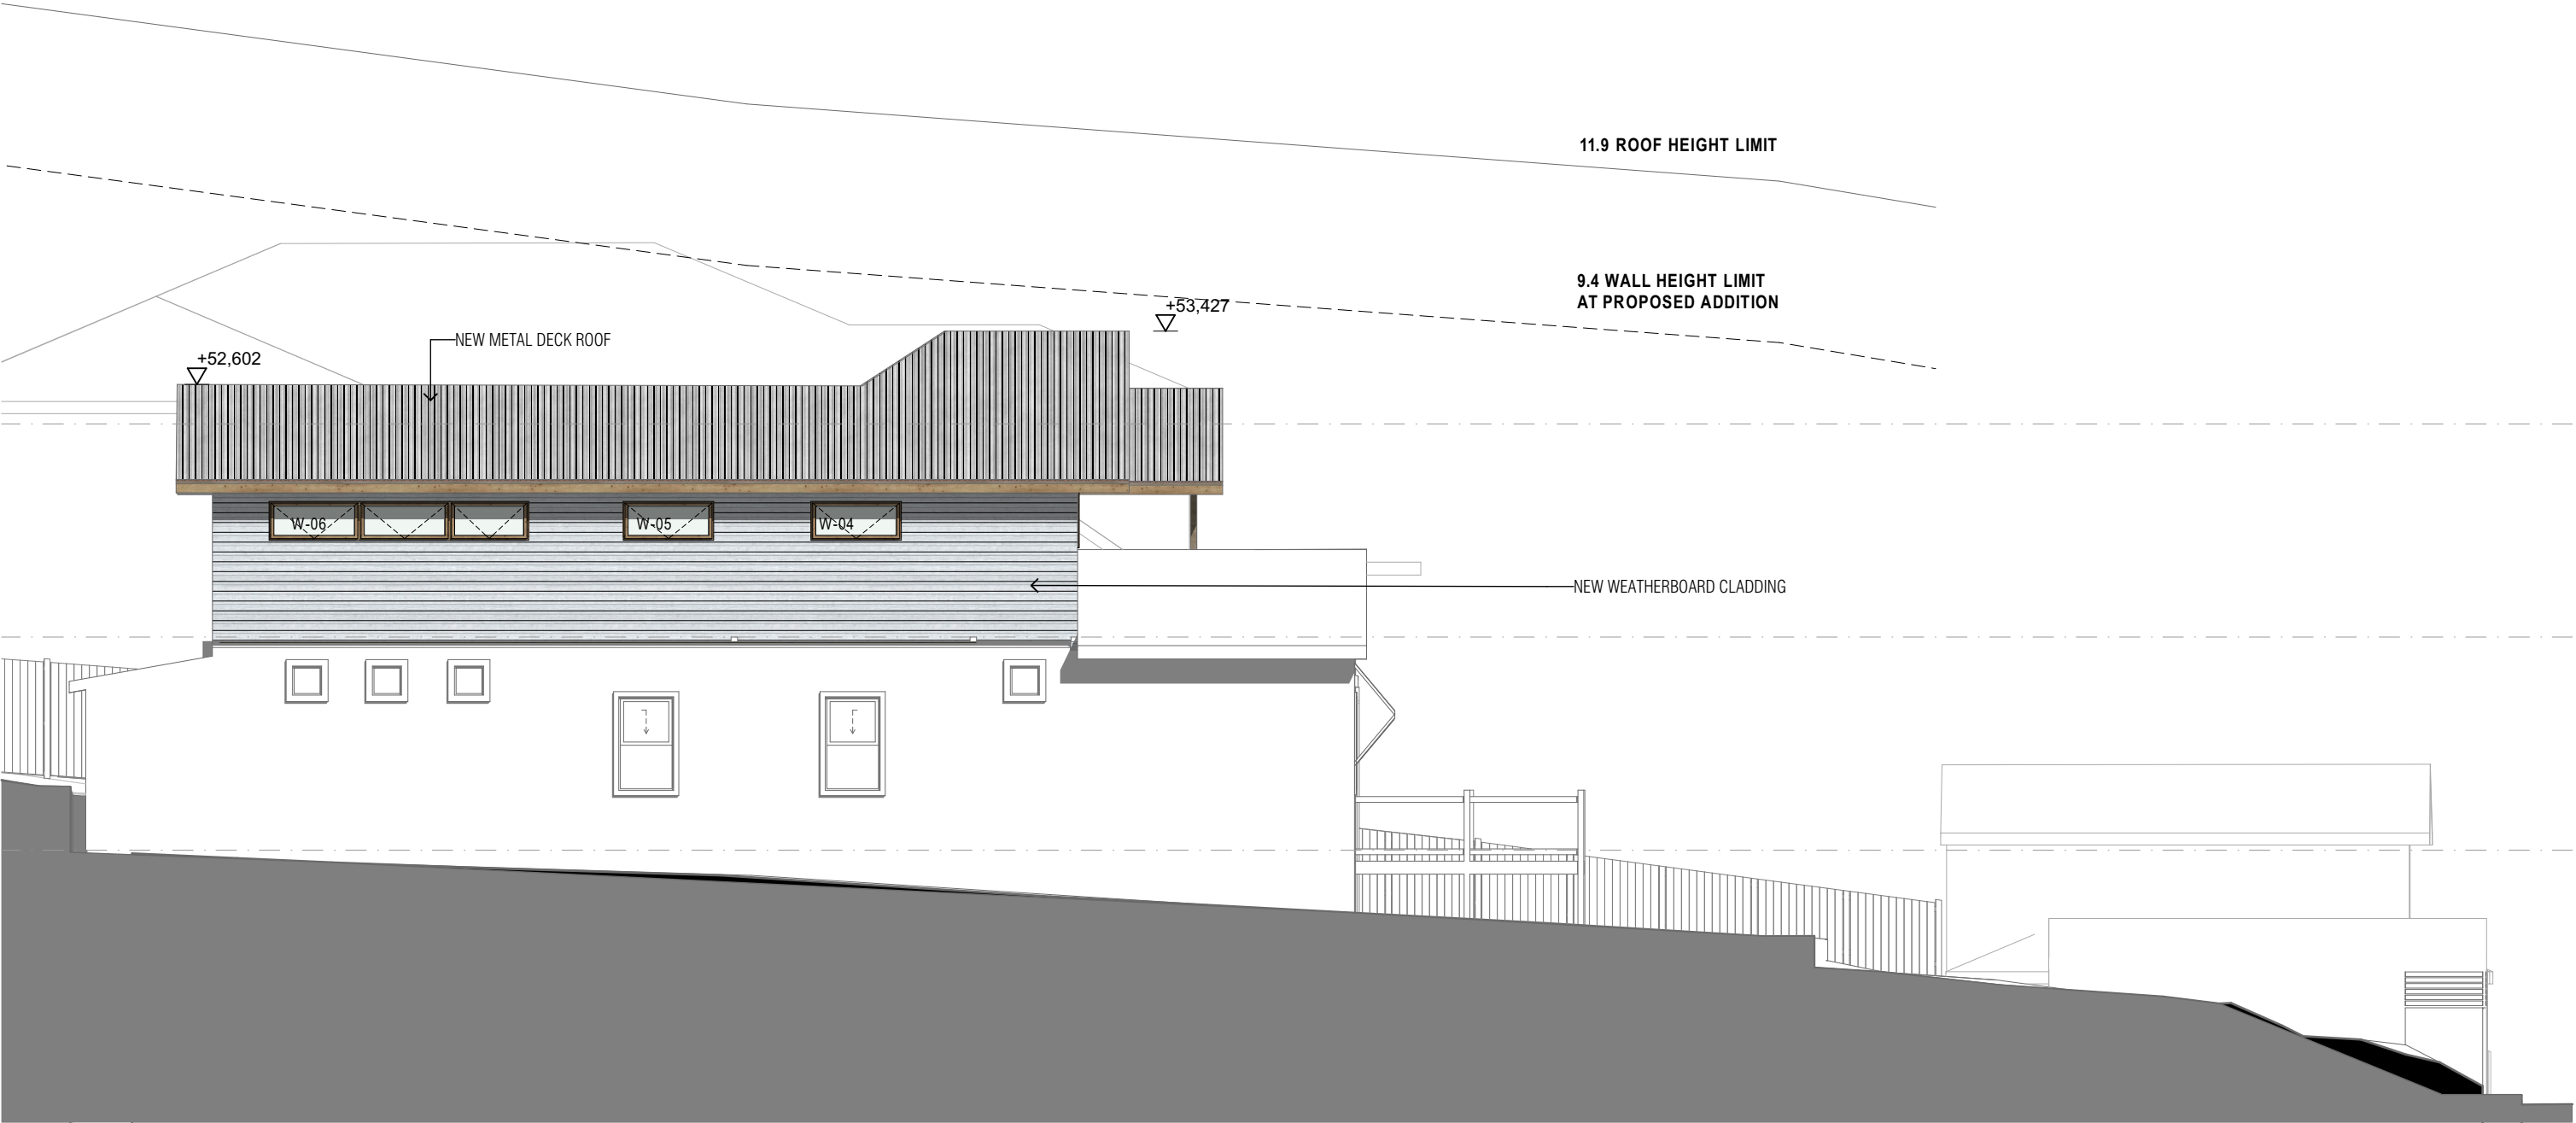

E-03 South Elevation
1:100

 northern
beaches
council

**THIS PLAN IS TO BE READ IN
CONJUNCTION WITH
THE CONDITIONS OF DEVELOPMENT
CONSENT**

DA2022/1990



<p>General Notes</p> <p>The Builder shall check all dimensions and levels on site prior to construction. Notify any errors, discrepancies or omissions to C2 DESIGN. Drawings shall not be used for construction purposes until issued for construction. Do not scale drawings. All boundaries and contours subject to survey.</p>	<p> C2 DESIGN BUILDINGS & INTERIORS</p> <p>ABN #ABN #Contact Full Address P #Contact Phone Number E #Contact E-mail W #Contact Web</p>		<p>A Client review B Client review C Development Application</p> <p>03.06.22 12.10.22 12.11.22</p>	<p>PROJECT NAME: Alterations & Additions</p> <p>CLIENT: Philip and Barbara</p> <p>#Client Full Address #Client Phone Number</p>	<p>SITE: 6 Parkview Rd Fairlight</p> <p>DRAWING TITLE: South Elevation</p>	<p>PROJECT NO. 195</p> <p>DRAWING NO. DA302</p>	<p>DRAWN BY: M C</p> <p>CHECKED BY: M C</p> <p>REVISION NO. C</p> <p>PLOT DATE: 18/11/22</p>
--	--	--	--	---	--	---	---



northern
beaches
council

THIS PLAN IS TO BE READ IN
CONJUNCTION WITH
THE CONDITIONS OF DEVELOPMENT
CONSENT

DA2022/1990

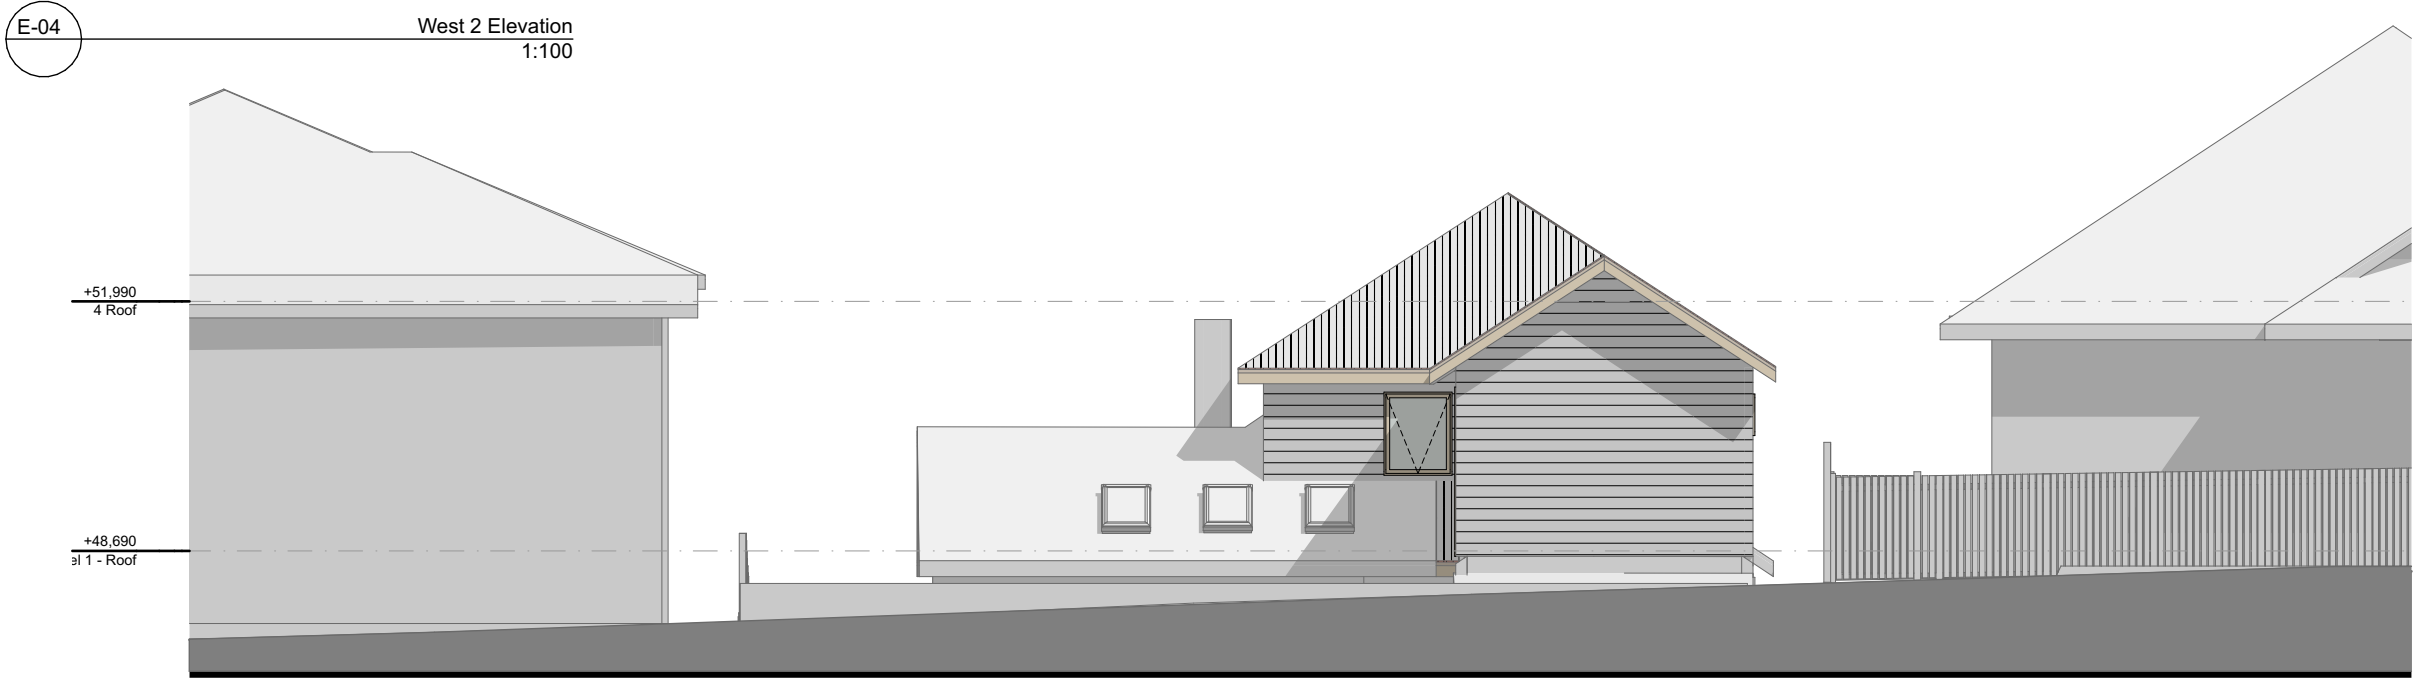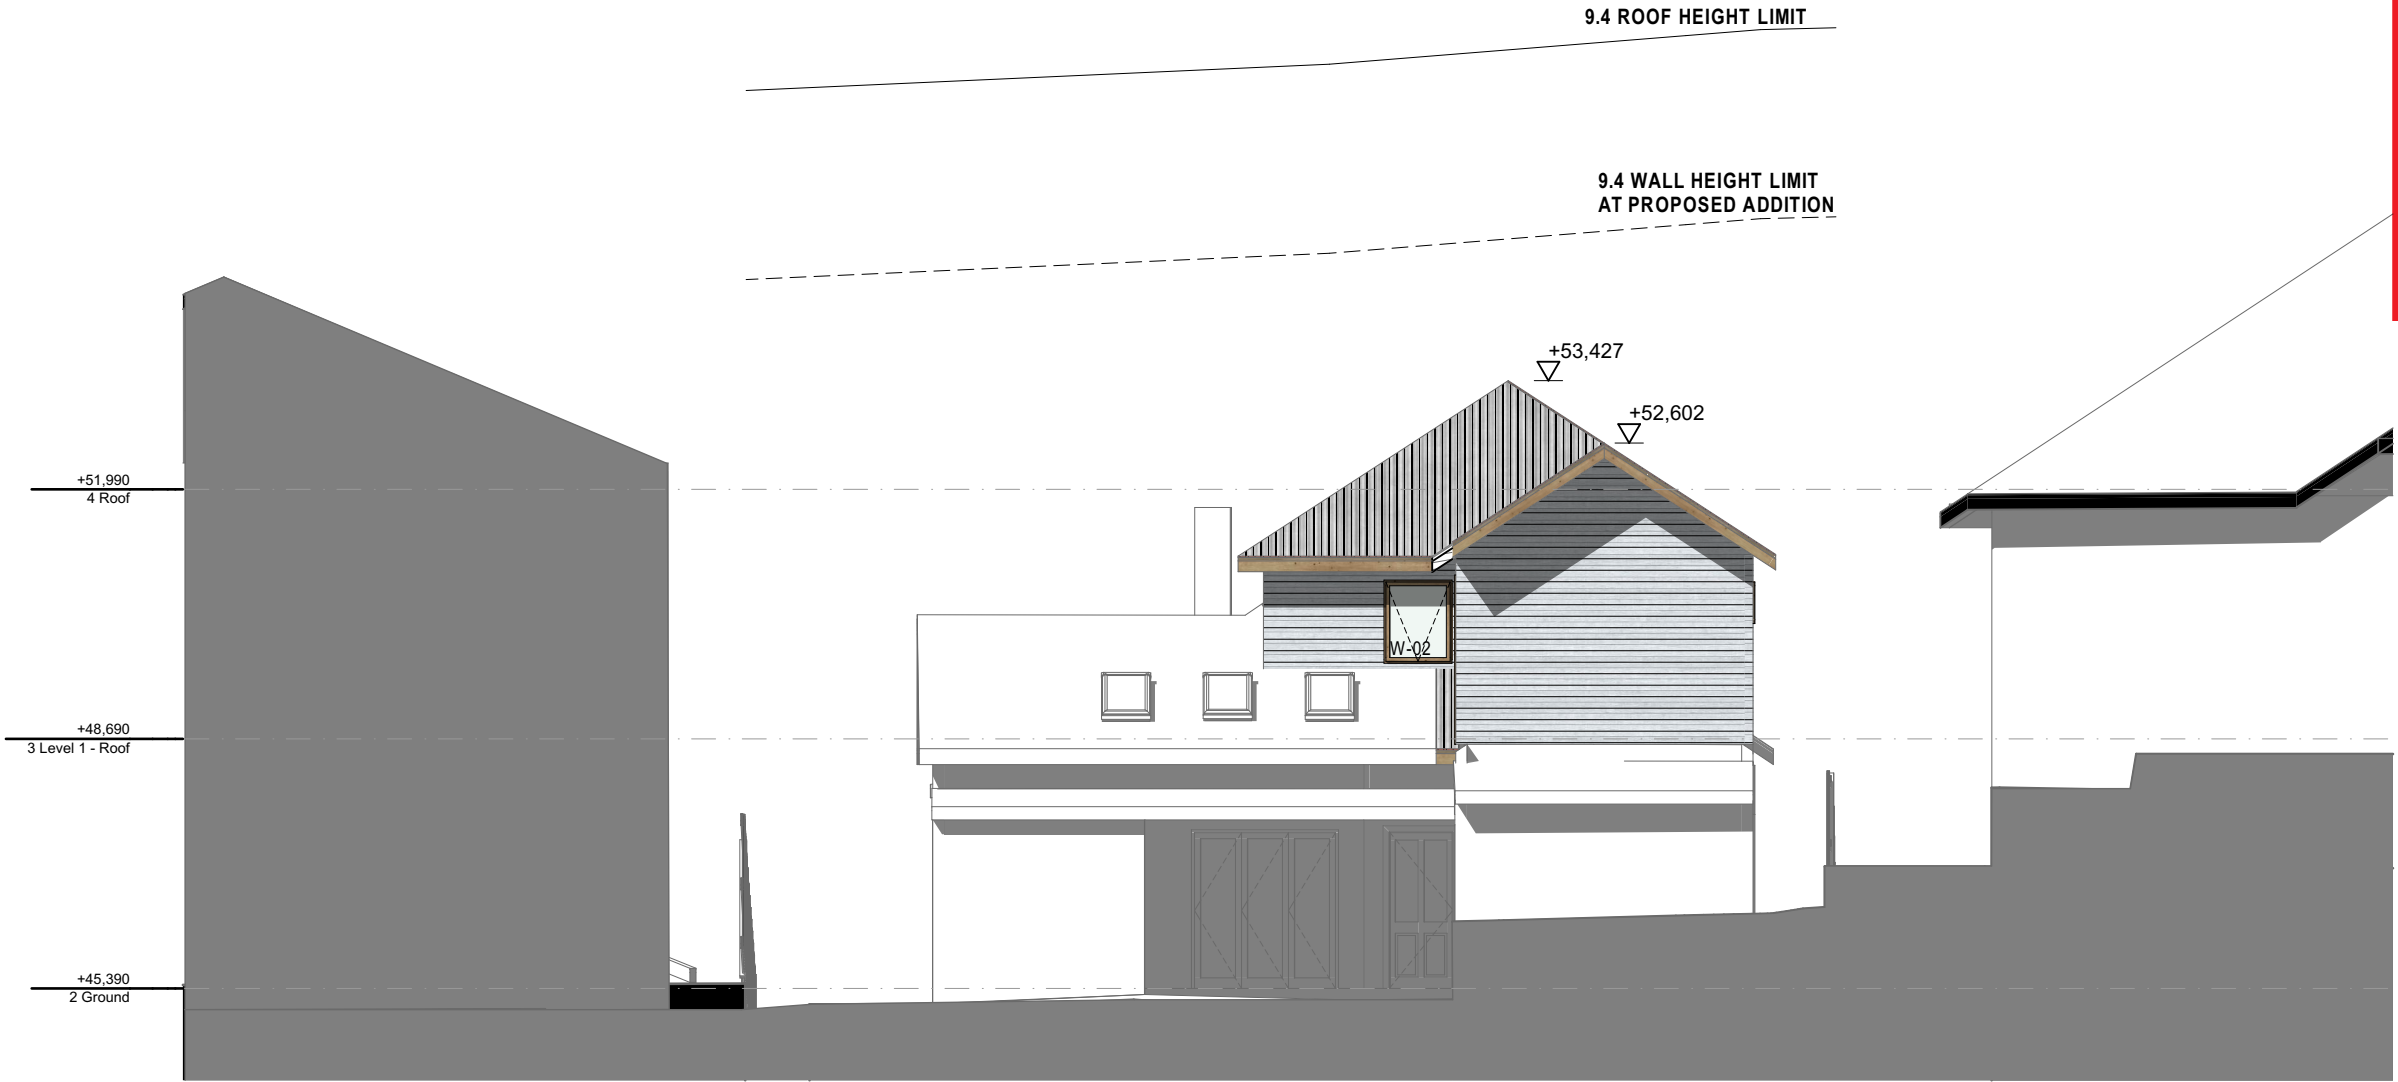

<div>General Notes</div> <div>The Builder shall check all dimensions and levels on site prior to construction. Notify any errors, discrepancies or omissions to C2 DESIGN. Drawings shall not be used for construction purposes until issued for construction. Do not scale drawings. All boundaries and contours subject to survey.</div>	<div><div><div><div></div></div><div><div>C2 DESIGN</div><div>BUILDINGS & INTERIORS</div></div></div><div><div>ABN #ABN</div><div>#Contact Full Address</div><div>P #Contact Phone Number E #Contact E-mail </div><div>W #Contact Web</div></div></div>	<div>E-06</div> <div>Street Elevation 1:100</div>	<div>A Client review B Client review C Development Application</div> <div>03.06.22 12.10.22 12.11.22</div>	<div>PROJECT NAME: Alterations & Additions</div> <div>CLIENT: Philip and Barbara</div> <div>#Client Full Address #Client Phone Number</div>	<div>SITE: 6 Parkview Rd Fairlight</div> <div>DRAWING TITLE: Sketch Elevations West Elevation</div>	<div>PROJECT NO. 195</div> <div>DRAWING NO. DA303</div>	<div>DRAWN BY : M C</div> <div>CHECKED BY : M C</div> <div>REVISION NO. C</div> <div>PLOT DATE: 18/11/22</div>
--	--	---	--	---	--	---	---