


### EAST ELEVATION

scale: 1:100

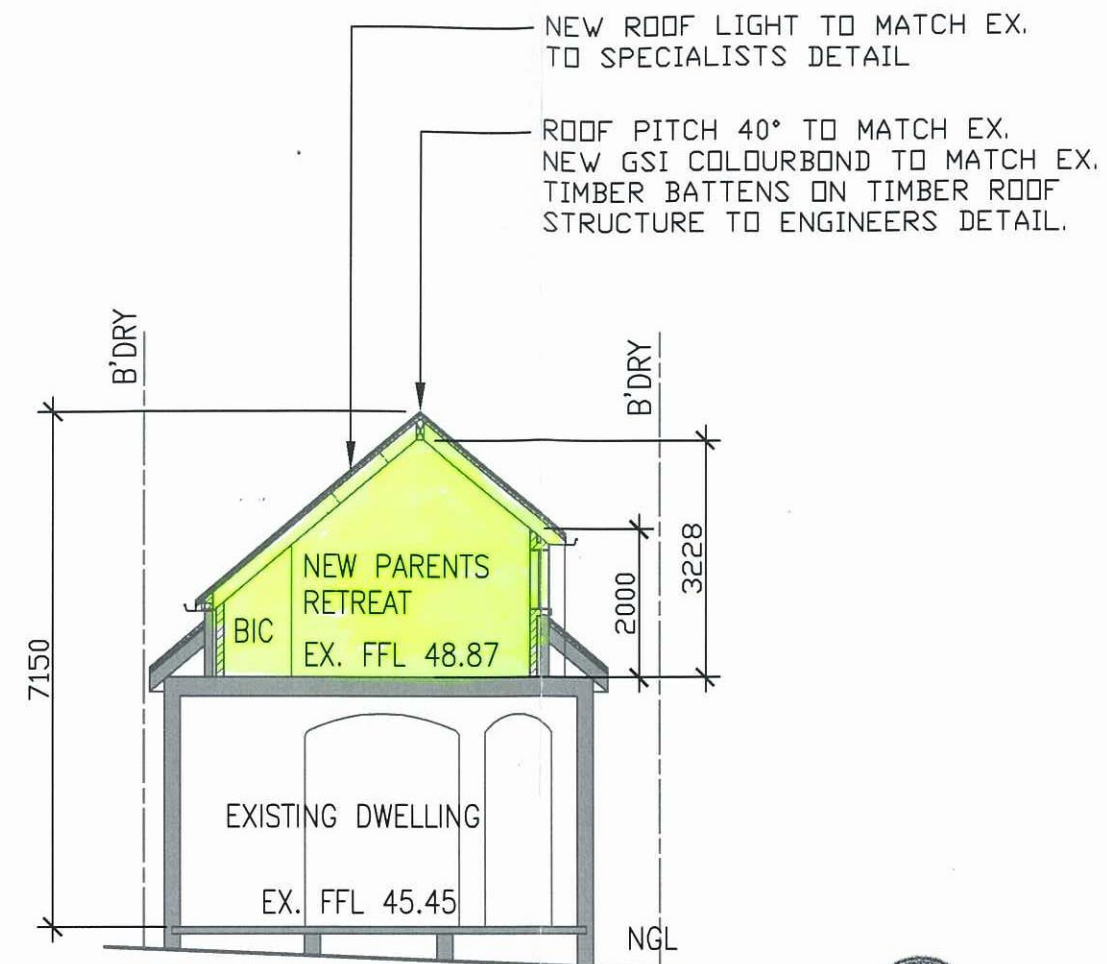

### SECTION A-A

scale: 1:100



**These plans relate to Development**

**Consent No.** 210/10

**The plans are NOT for construction.**

#### GENERAL NOTES:

- NO ADDITIONAL FLOOR AREA.
- NO NEW PLUMBING REQUIRED.
- ALL LEVELS AND DIMENSIONS ARE TO BE CHECKED ON SITE BEFORE BUILDING COMMENCES.
- ALL WORK TO COMPLY TO NBR.
- ALL STRUCTURAL WORK TO ENGINEERS DETAILS.

CLIENT: Belinda Richardson	PROJECT: PROPOSED ALTERATIONS EX. VERANDAH ENCLOSED
DESIGNED BY: DI ODENDAAL 17 BILAMBEE AVENUE BILGOLA PLATEAU, NSW di_draws@bigpond.com T: 9918 4555 M: 0404 003722	LOCATION: 62 Birkley Road, Manly Lot no. 15 DP 667425
	THIS DRAWING: Elevations
	DATE: 26.06.2010 SCALE: 1:100
	JOB NO. 220 DWG. NO. 03

SH