




SITE PLAN 1-100

CONSTRUCT NEW CONCRETE RAMP AND STAIRS
1M WIDE PROVIDING ACCESS TO PUBLIC OPEN SPACE
The ramp gradient shall not exceed 1 in 8

Three storey cavity brick dwelling with timber floors and concrete balcony slabs and terracotta roof tiles.



PROPOSED SECONDARY DWELLING
5 TAMWORTH PLACE ALLAMBIE HEIGHTS
Details prepared by Peter Formosa 0410403442
DWG No 5A -27/03/2019

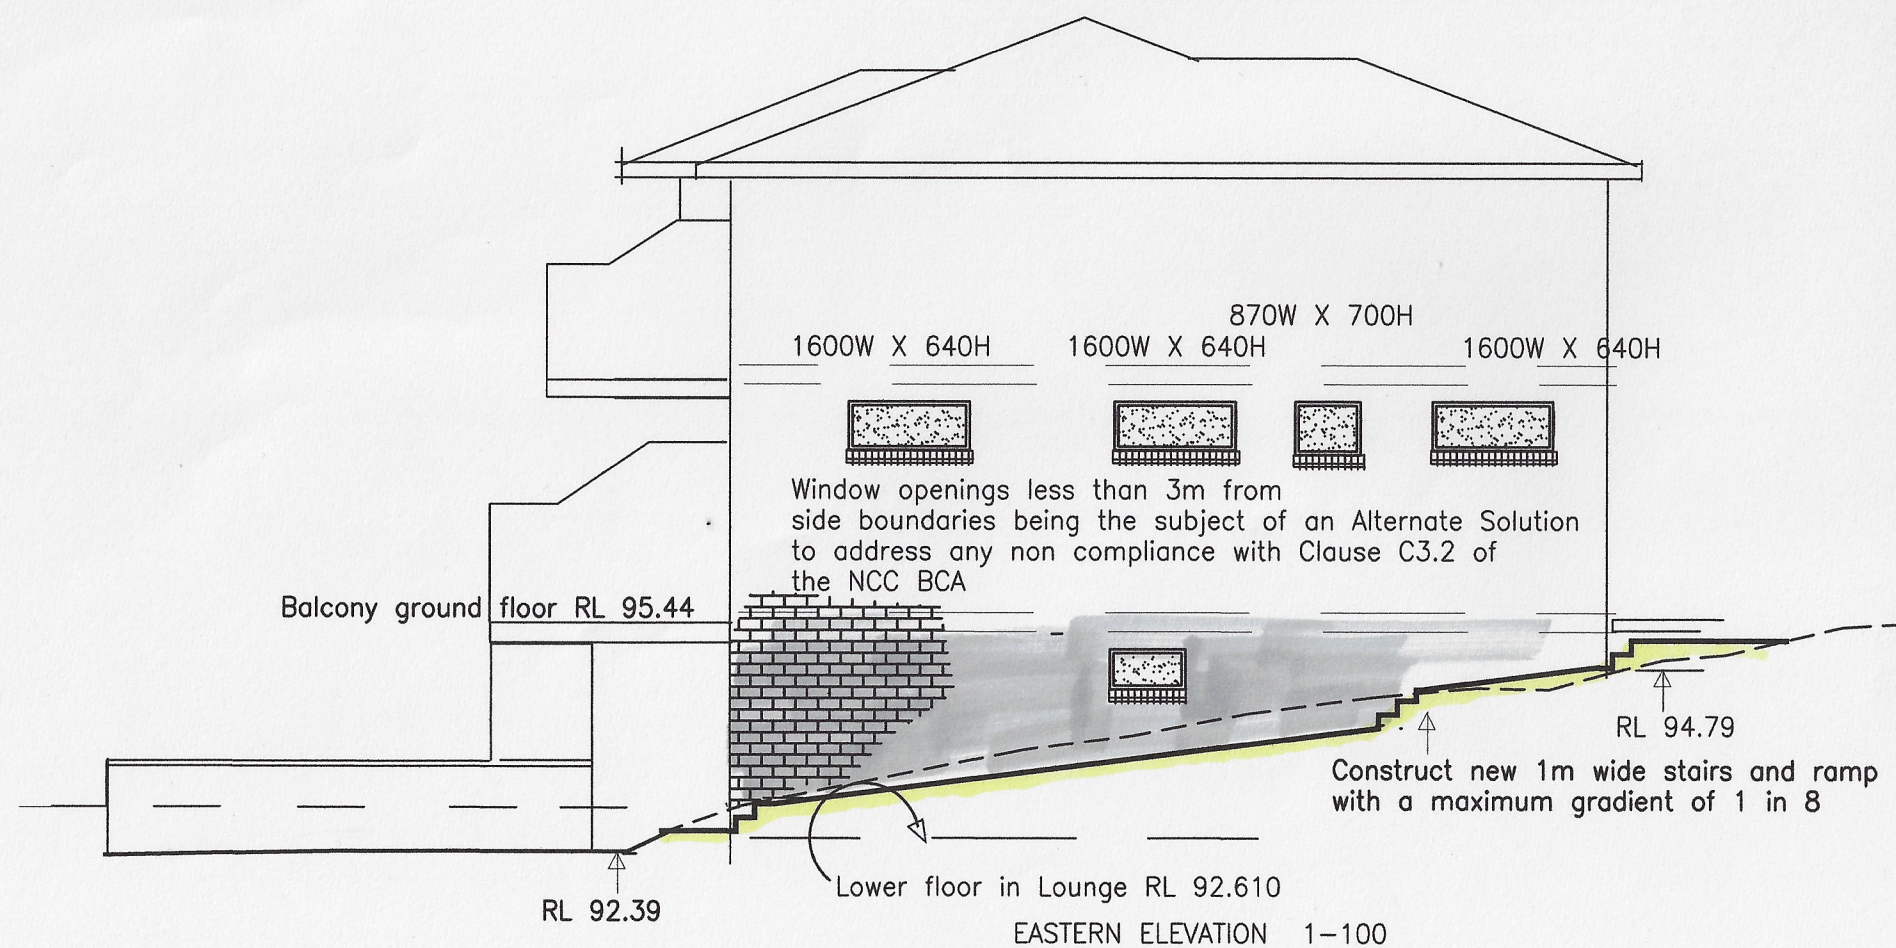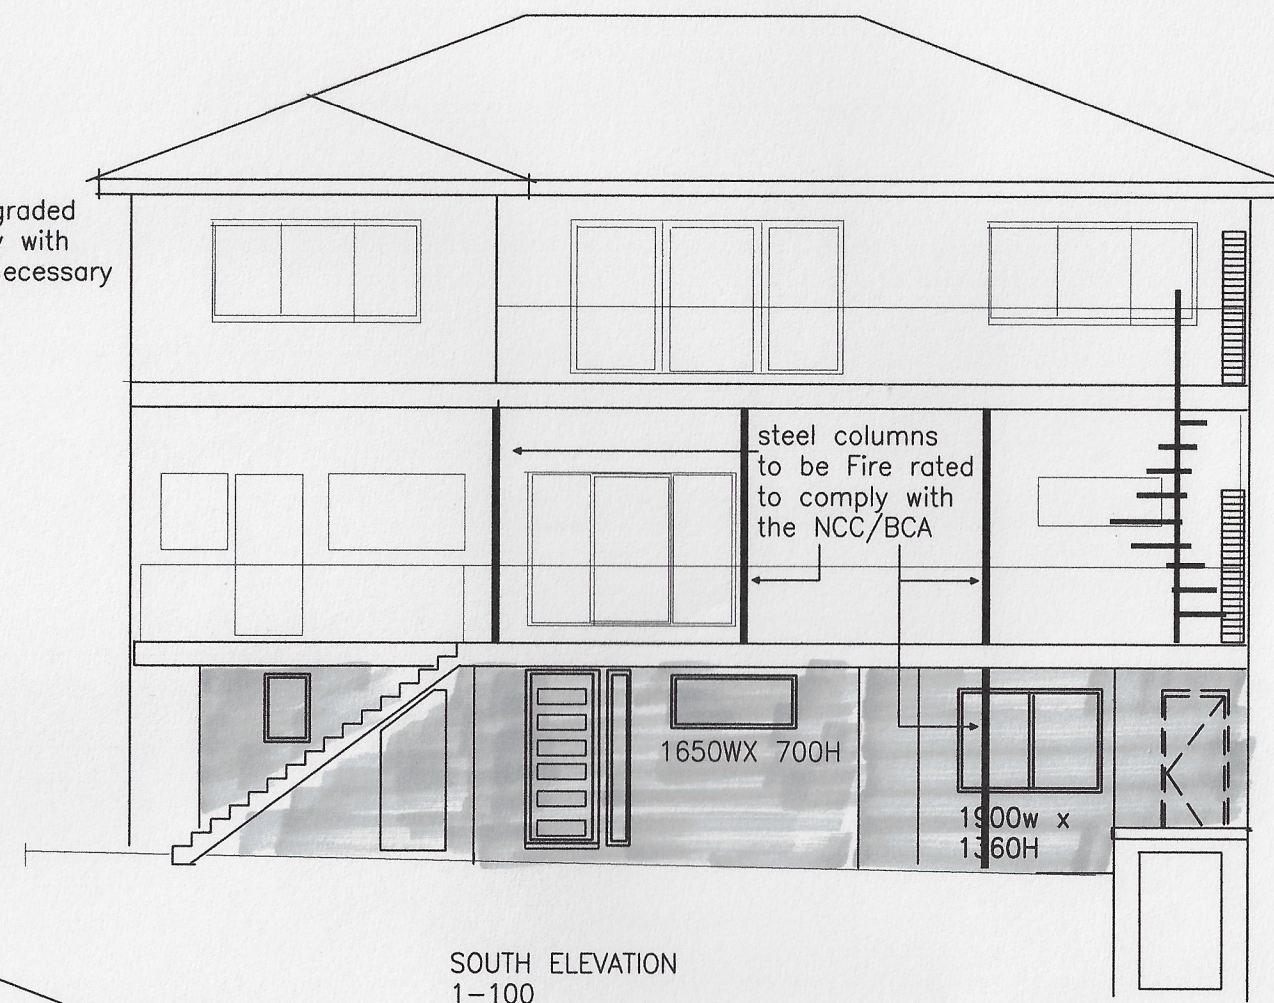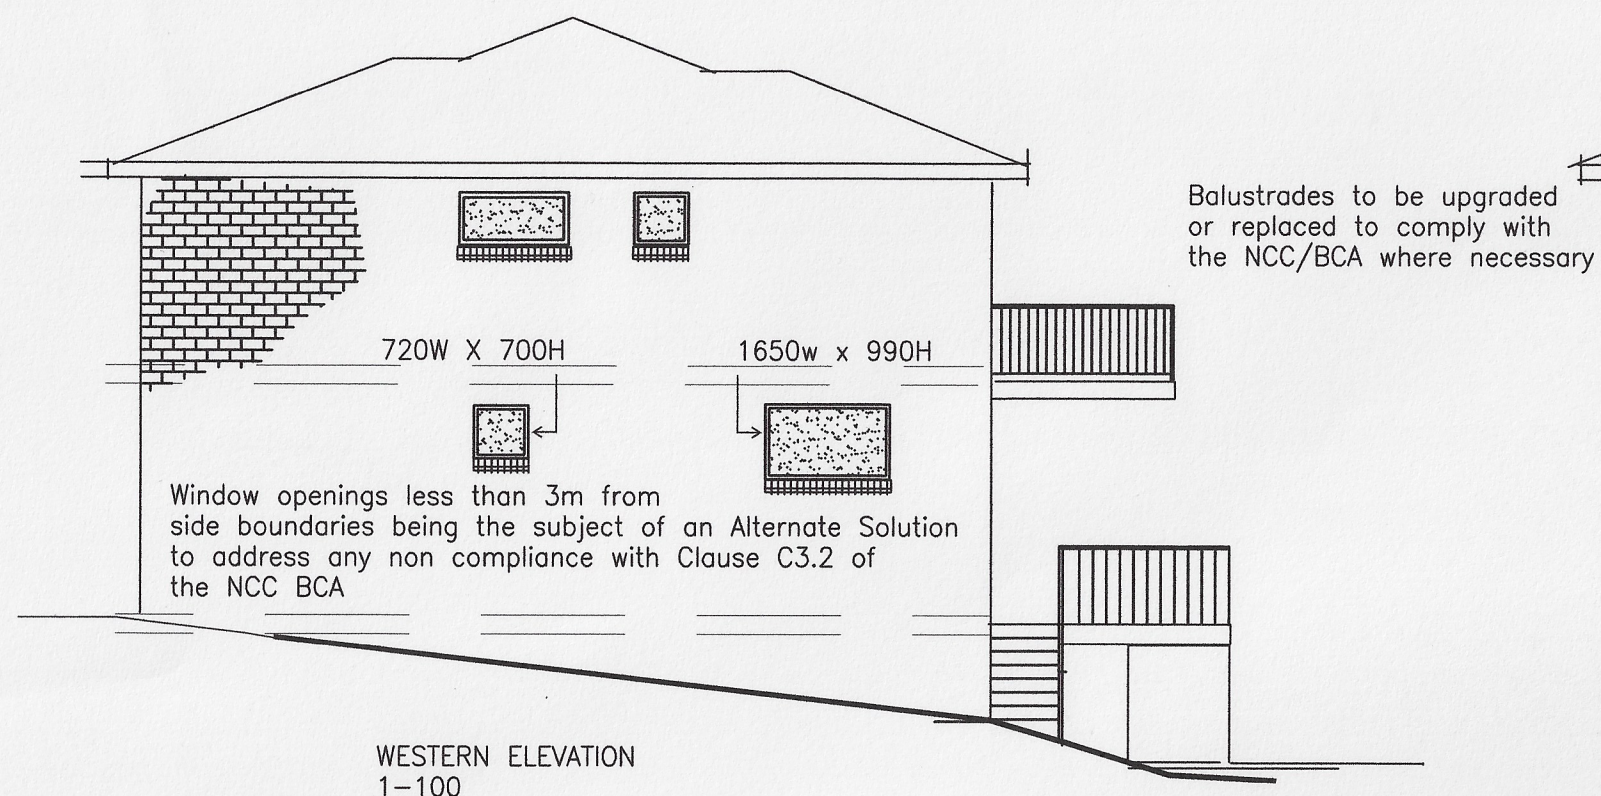

PROPOSED SECONDARY DWELLING
5 TAMWORTH PLACE ALLAMBIE HEIGHTS
Details prepared by Peter Formosa 0410403442
DWG No 5A -27/03/2019