


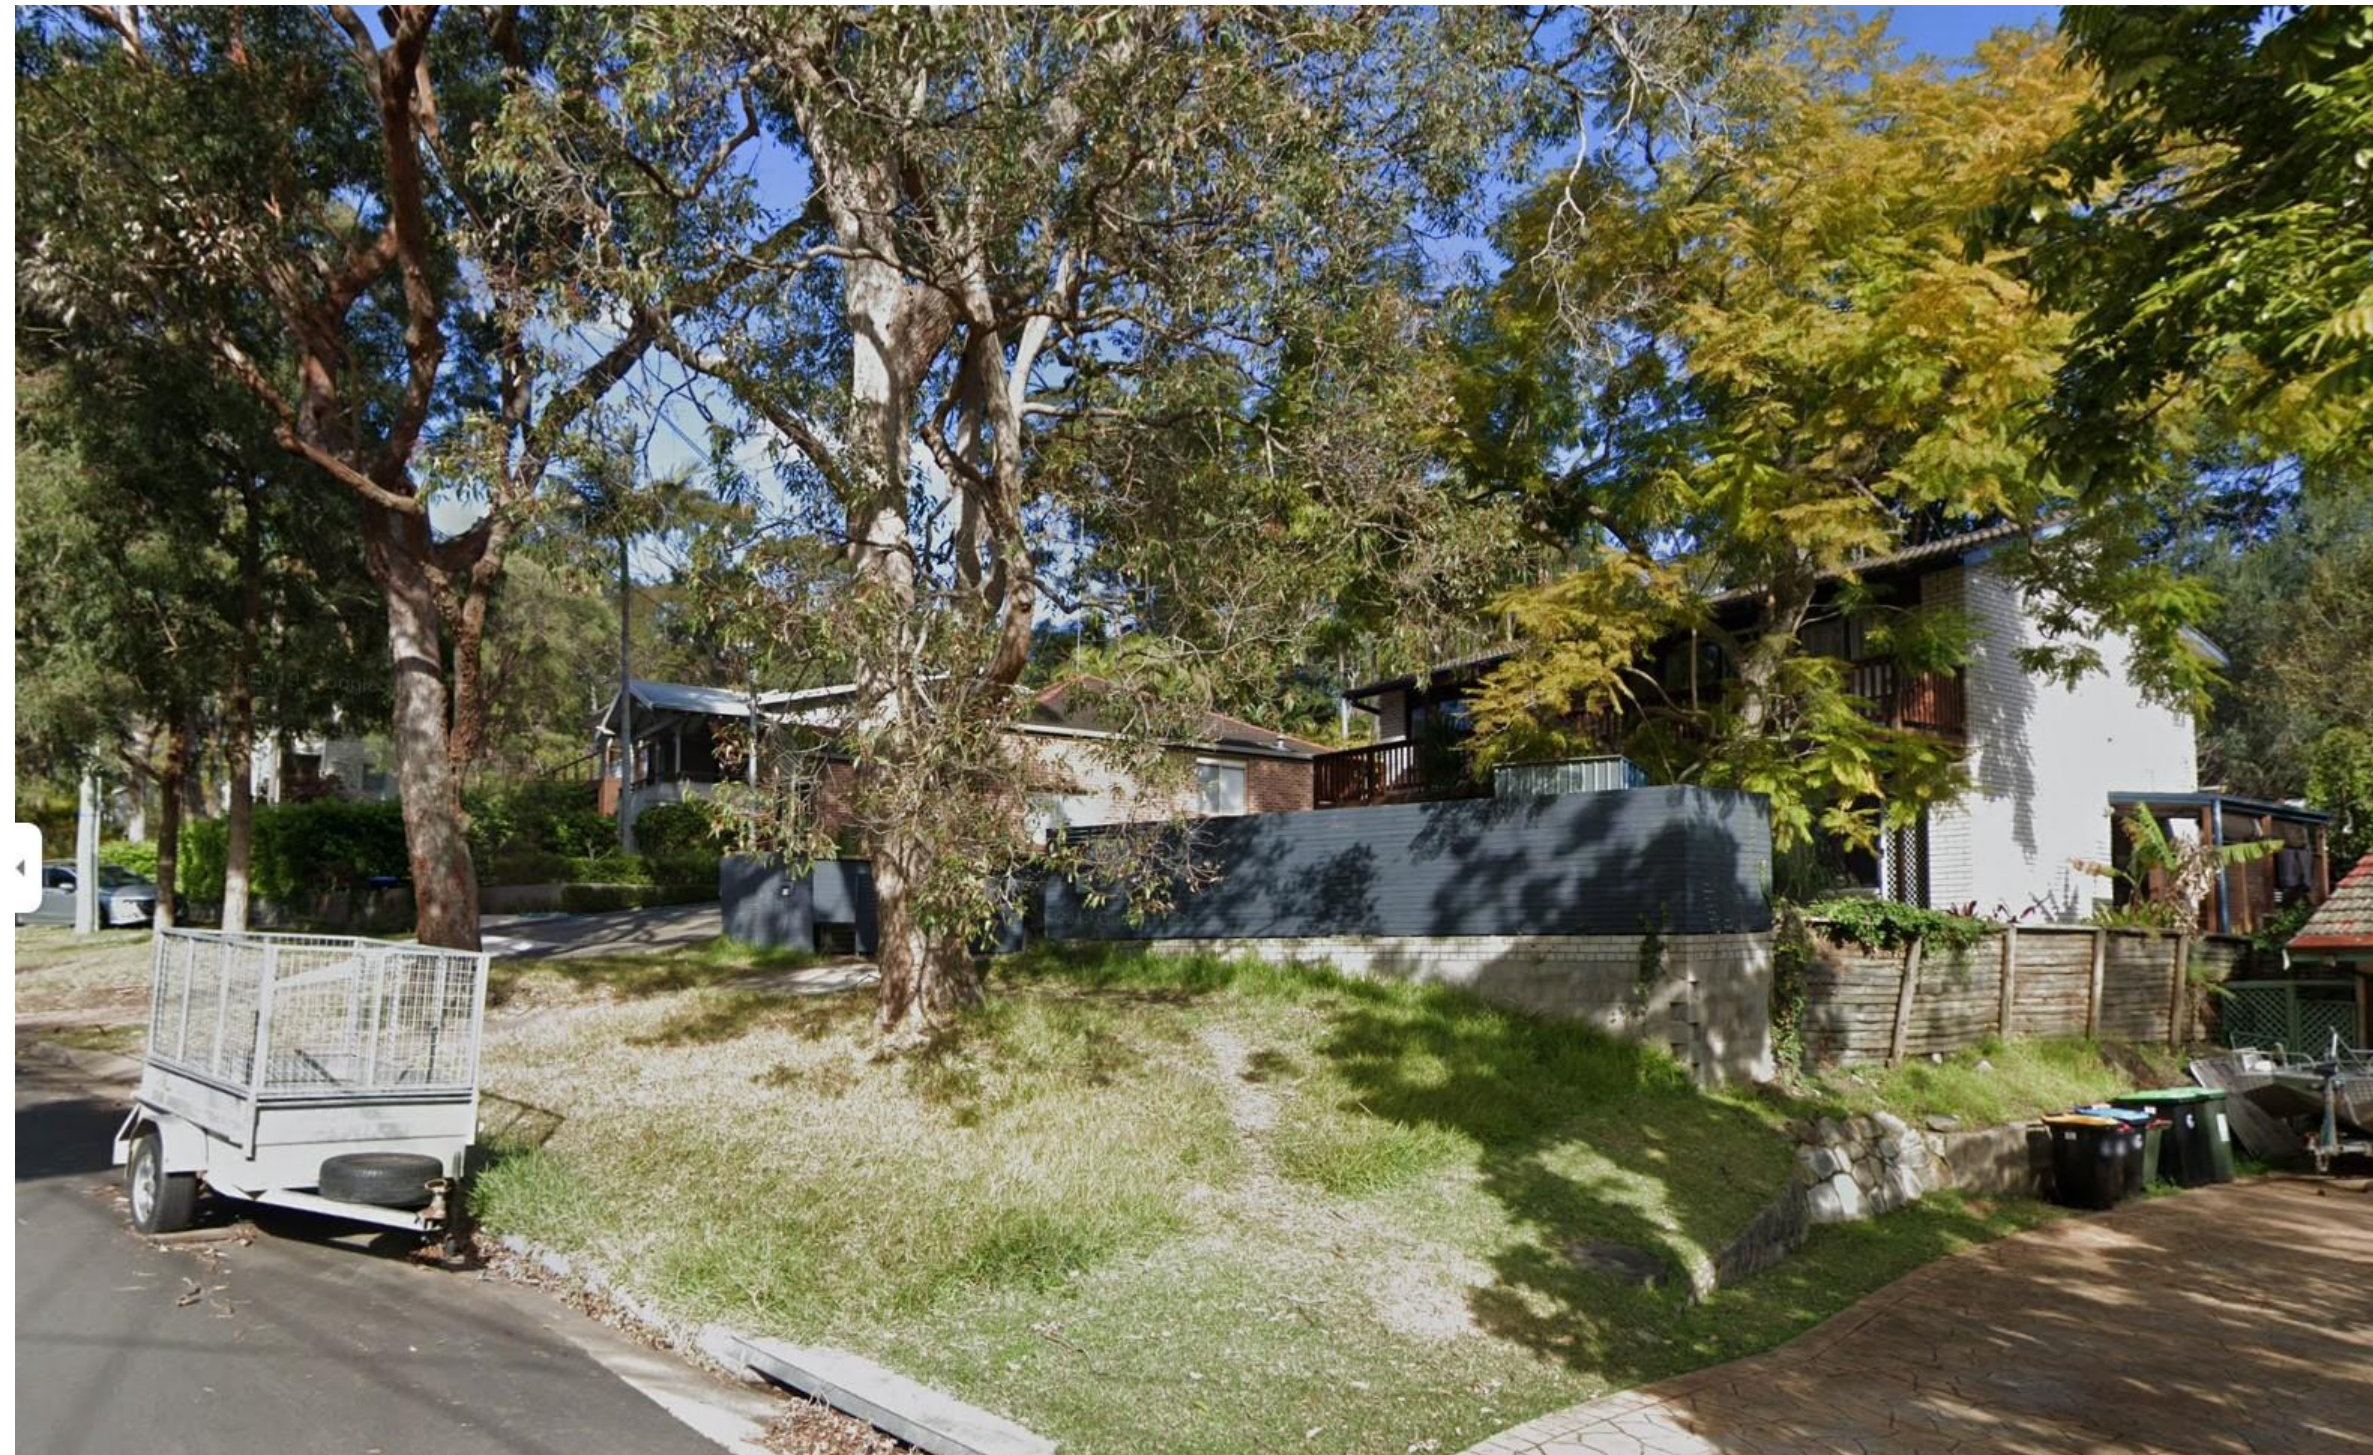


SITE PLAN AND PROPOSED WORKS  
SCALE 1:100 @ A1

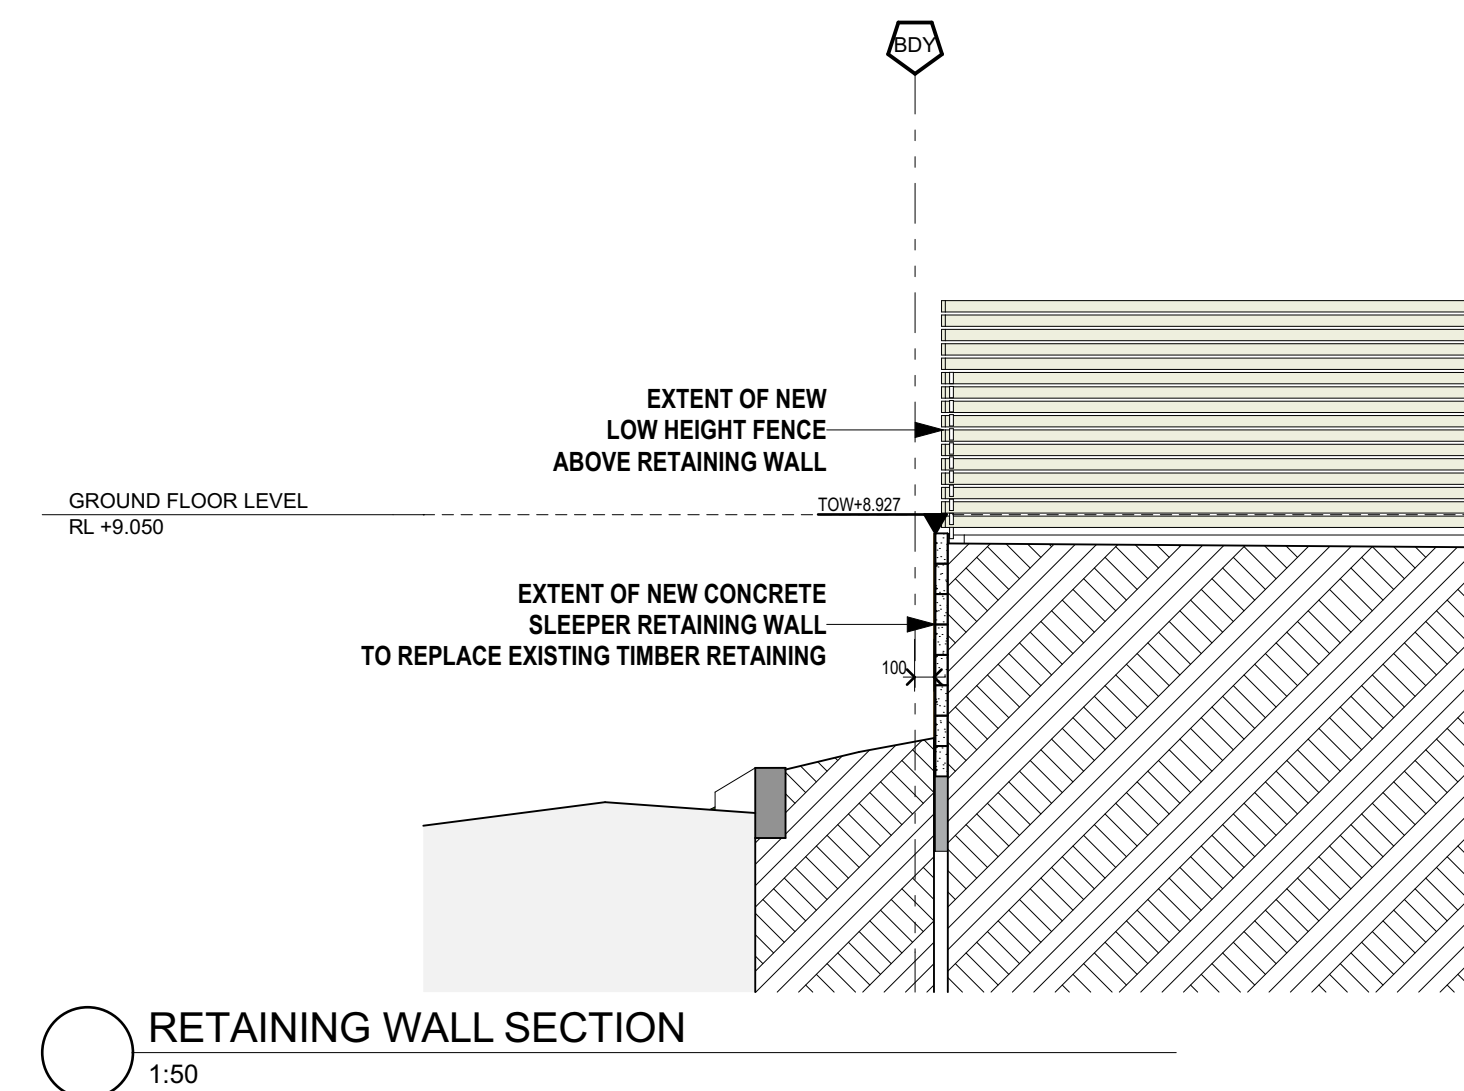

PROPOSED EXISTING TIMBER WALL REPLACEMENT  
13 IRRAWONG ROAD, NORTH NARRABEEN  
LOT 9 DP 7884

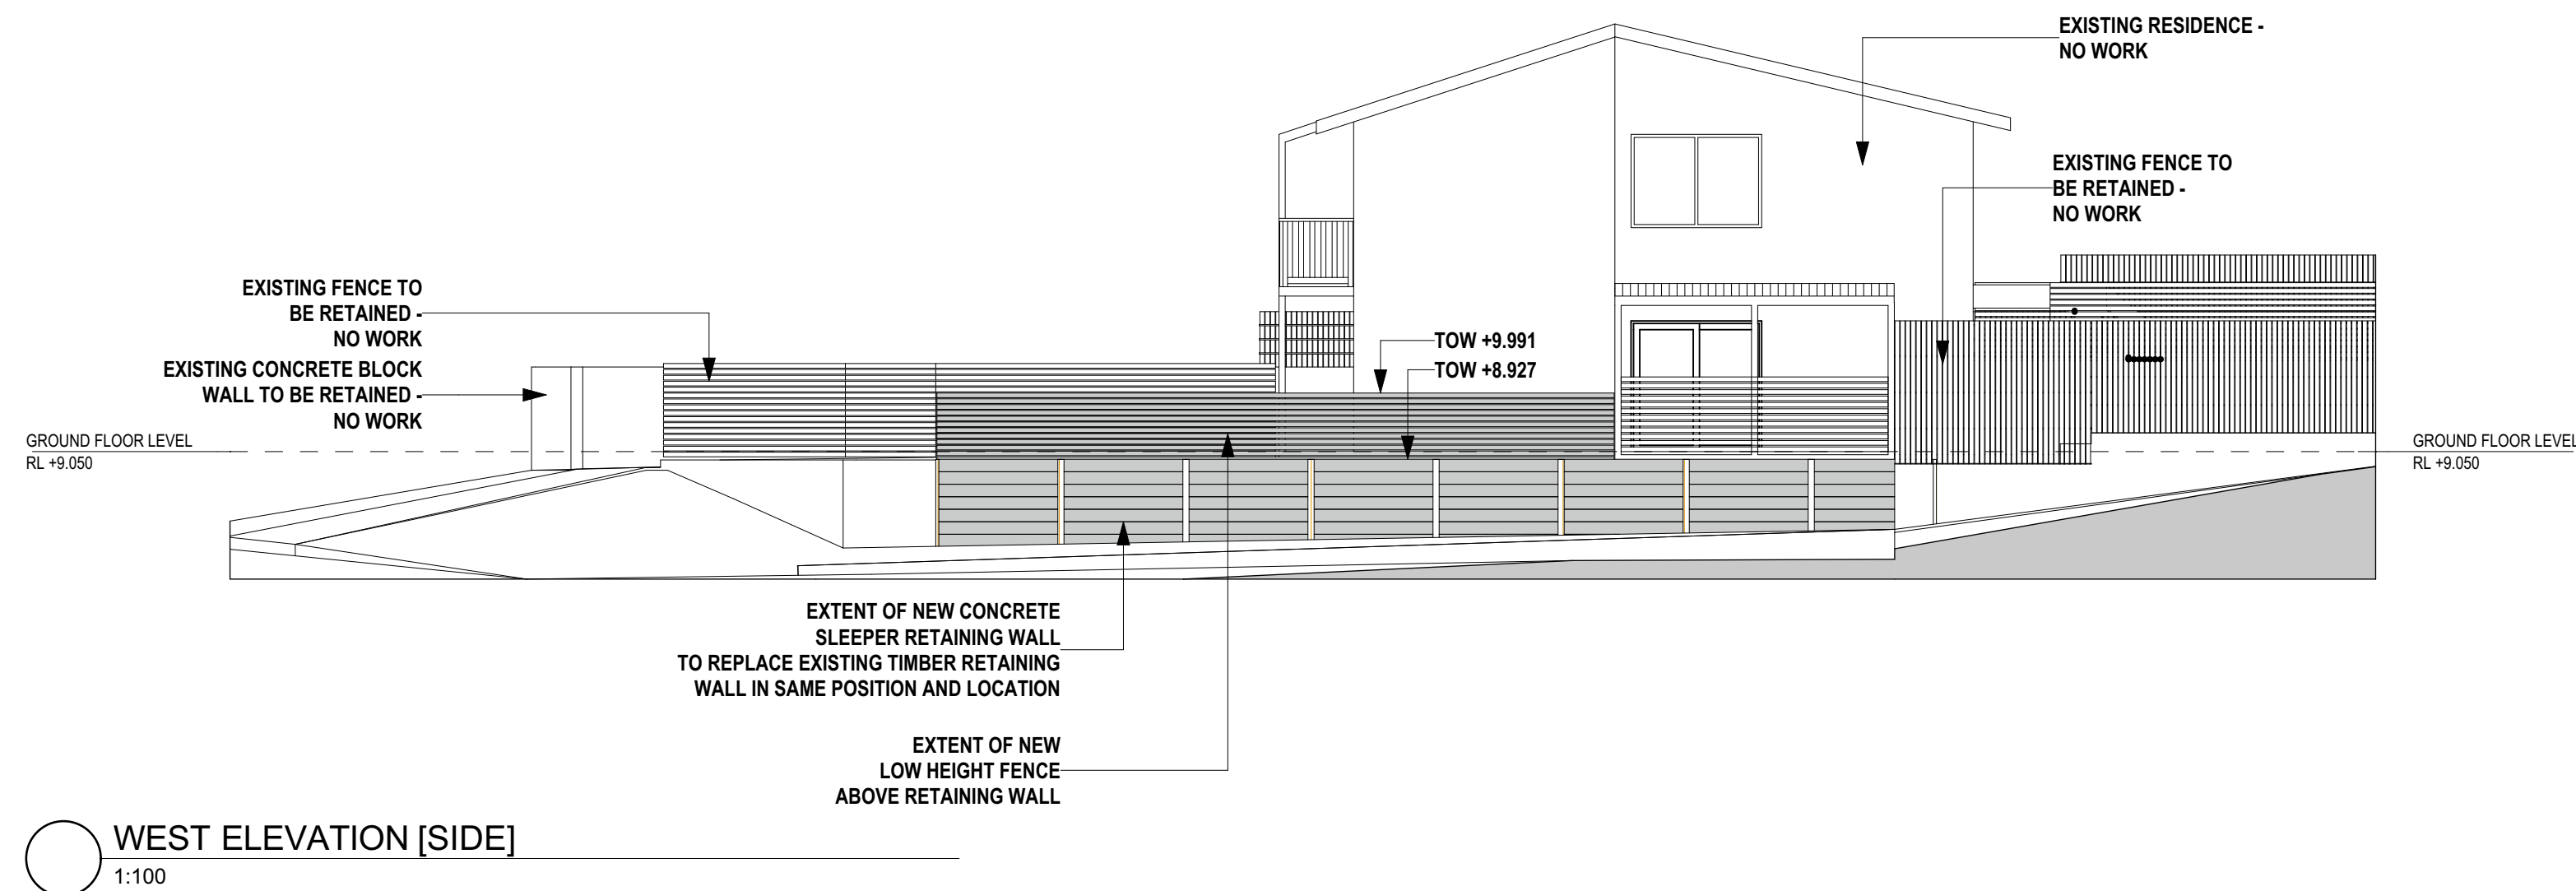

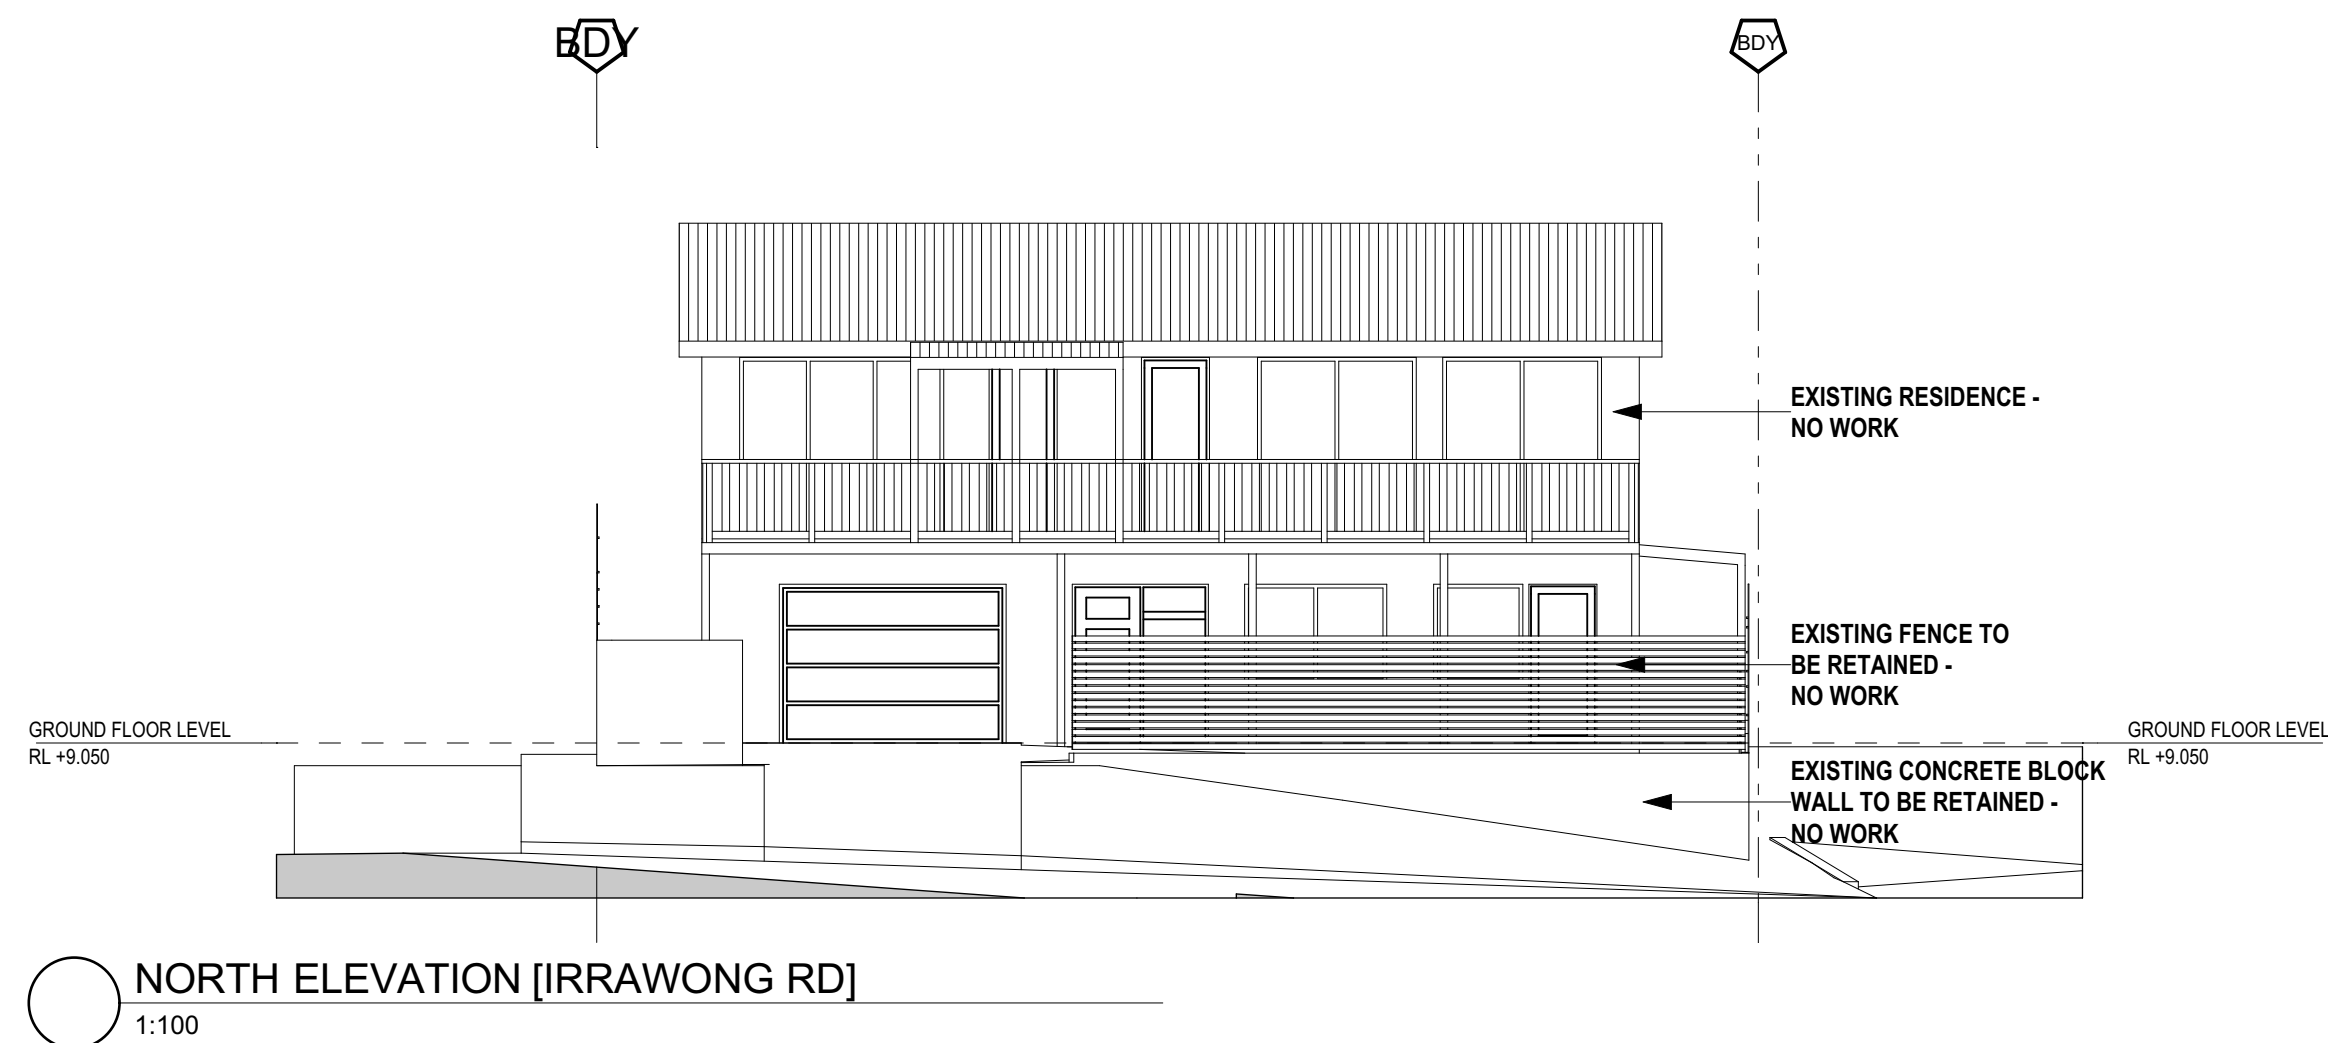

**PROPOSED ELEVATIONS + SECTION**  
SCALE AS SHOWN @ A1

**PROPOSED EXISTING TIMBER WALL REPLACEMENT**  
**13 IRRAWONG ROAD, NORTH NARRABEEN**  
**LOT 9 DP 7884**