

© DKO Architecture (NSW) Pty Ltd  
 Except as allowed under copyright act, no part of this drawing may be reproduced or otherwise dealt with without written permission of DKO Architecture.

Builder/Contractor shall verify job dimensions before any job commences  
 Figured dimensions take precedence over drawings and job dimensions.  
 All shop drawings shall be submitted to the Architect/Consultant, and manufacture shall not commence prior to return of inspected shop drawings by the Architect/Consultant

Rev.	Date	By	Ckd	Description
B	19/05/20	MJ	MR/RS	S4.55 SUBMISSION
C	16/07/20	MJ	DN	S4.55 SUBMISSION

 northern beaches council  
**THIS PLAN IS TO BE READ IN CONJUNCTION WITH THE CONDITIONS OF DEVELOPMENT CONSENT**  
 MOD2020/0327



# DKO

DKO Architecture (NSW) Pty Ltd  
 42 Davies Street  
 Surry Hills, NSW 2010  
 T +61 2 8346 4500  
 info@DKO.com.au  
 www.DKO.com.au  
 ABN: 81956706590  
 NSW: Nominated Architects  
 Koos de Keijzer 5767  
 David Randerson 8542

Project Name Warriewood Apartments  
 Project Number 11268  
 Project Address 31 Warriewood Road, Warriewood, NSW 2102

Drawn By MJ  
 Checked By DN  
 Date Jul 2020  
 Scale 1:200 @ A2

Drawing Series DA2 Plan Drawings  
 Drawing Name Ground Floor

Drawing Number **DA202**  
 Revision **C**



# Proposed Access Street

© DKO Architecture (NSW) Pty Ltd  
 Except as allowed under copyright act, no part of this drawing may be reproduced or otherwise dealt with without written permission of DKO Architecture.

Builder/Contractor shall verify job dimensions before any job commences  
 Figured dimensions take precedence over drawings and job dimensions.  
 All shop drawings shall be submitted to the Architect/Consultant, and manufacture shall not commence prior to return of inspected shop drawings by the Architect/Consultant




Rev.	Date	By	Ckd	Description
B	19/05/20	MJ	MR/RS	S4.55 SUBMISSION
C	16/07/20	MJ	DN	S4.55 SUBMISSION

**northern beaches council**

**THIS PLAN IS TO BE READ IN CONJUNCTION WITH THE CONDITIONS OF DEVELOPMENT CONSENT**

**MOD2020/0327**

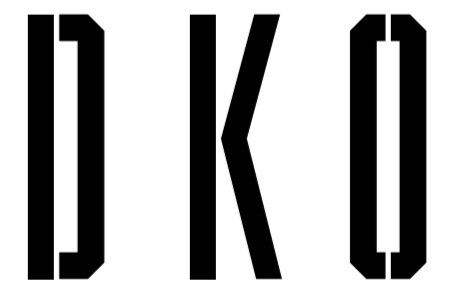

DKO Architecture (NSW) Pty Ltd  
 42 Davies Street  
 Surry Hills, NSW 2010  
 T +61 2 8346 4500  
 info@DKO.com.au  
 www.DKO.com.au  
 ABN: 81956706590  
 NSW: Nominated Architects  
 Koos de Keijzer 5767  
 David Randerson 8542

Project Name: Warriewood Apartments  
 Project Number: 11268  
 Project Address: 31 Warriewood Road, Warriewood, NSW 2102

Drawn By: MJ  
 Checked By: DN  
 Date: Jul 2020  
 Scale: 1:200 @ A2

Drawing Series: DA2 Plan Drawings  
 Drawing Name: Level 3


Drawing Number: **DA205**  
 Revision: **C**

Lorikeet Grove

# Proposed Access Street

© DKO Architecture (NSW) Pty Ltd  
 Except as allowed under copyright act, no part of this drawing may be reproduced or otherwise dealt with without written permission of DKO Architecture.

Builder/Contractor shall verify job dimensions before any job commences  
 Figured dimensions take precedence over drawings and job dimensions.  
 All shop drawings shall be submitted to the Architect/Consultant, and manufacture shall not commence prior to return of inspected shop drawings by the Architect/Consultant

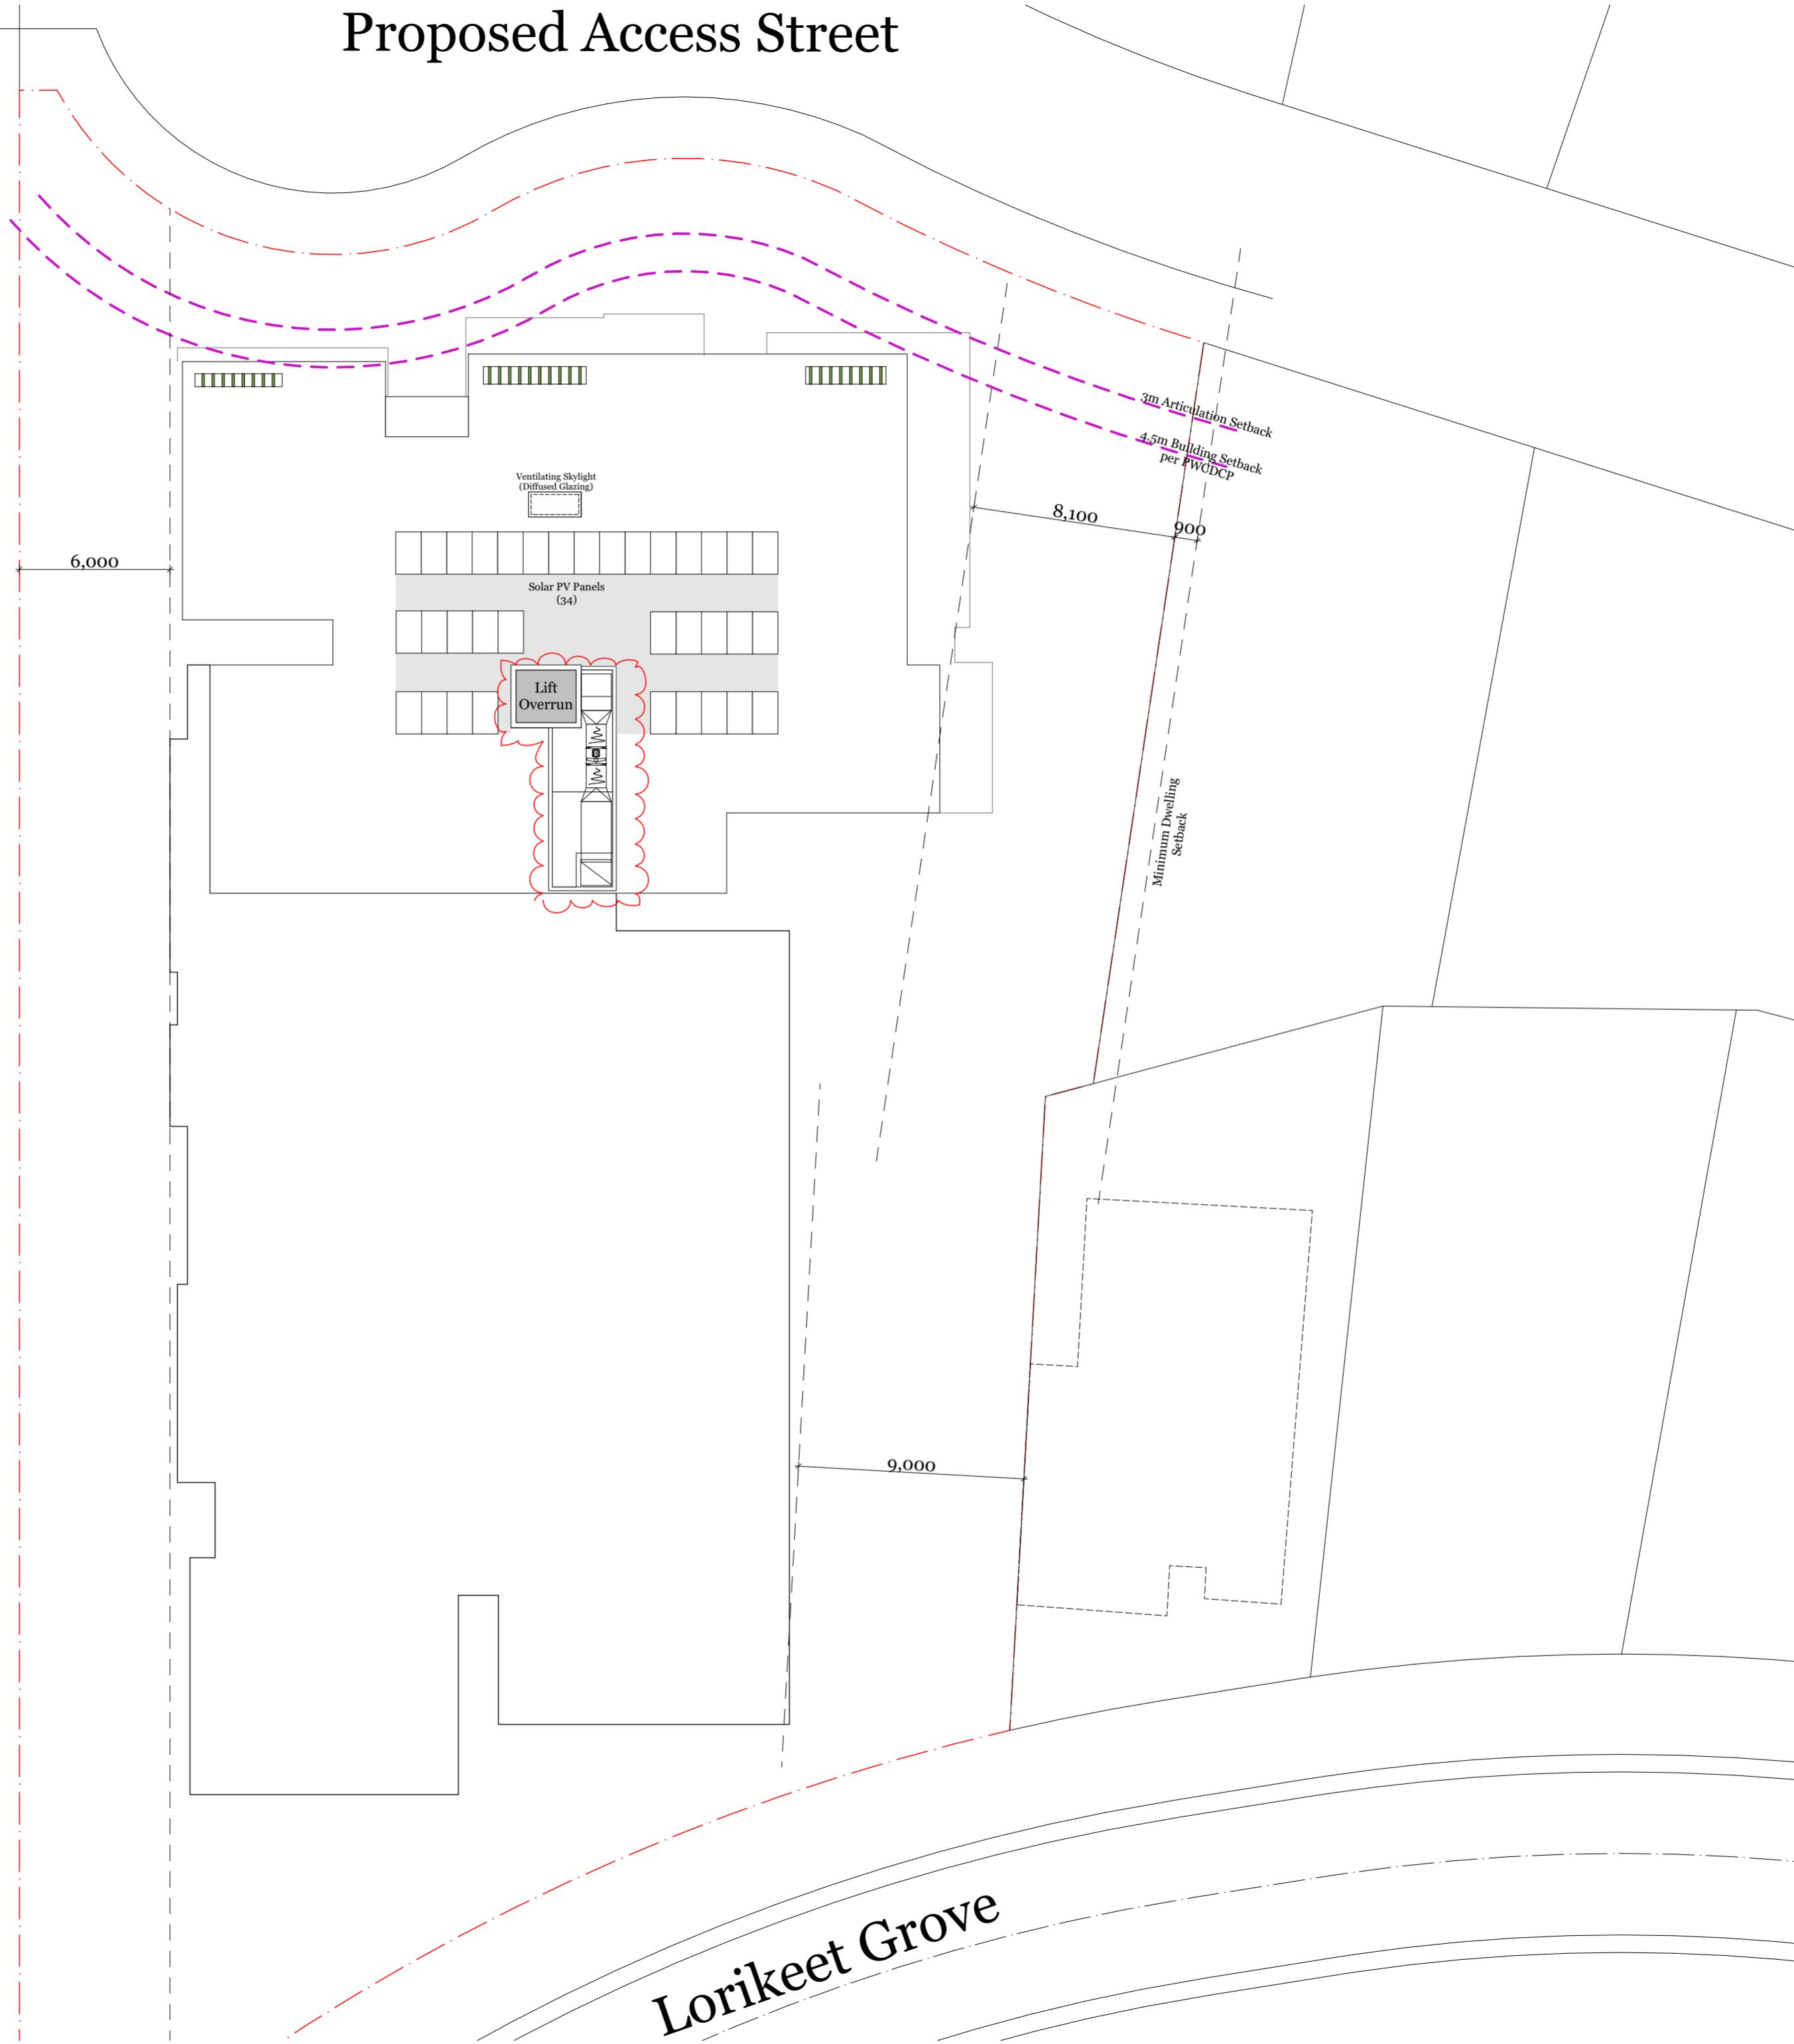


Rev.	Date	By	Ckd	Description
B	19/05/20	MJ	MR/RS	S4.55 SUBMISSION
C	16/07/20	MJ	DN	S4.55 SUBMISSION

**northern beaches council**

**THIS PLAN IS TO BE READ IN CONJUNCTION WITH THE CONDITIONS OF DEVELOPMENT CONSENT**

**MOD2020/0327**

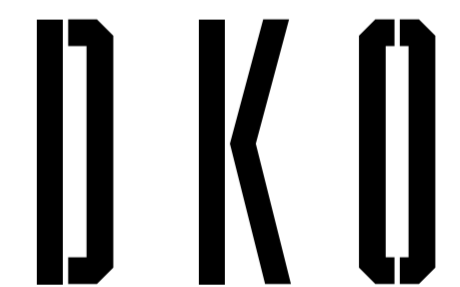

DKO Architecture (NSW) Pty Ltd  
 42 Davies Street  
 Surry Hills, NSW 2010  
 T +61 2 8346 4500  
 info@DKO.com.au  
 www.DKO.com.au  
 ABN: 81956706590  
 NSW: Nominated Architects  
 Koos de Keijzer 5767  
 David Randerson 8542


Project Name: Warriewood Apartments  
 Project Number: 11268  
 Project Address: 31 Warriewood Road, Warriewood, NSW 2102

Drawn By: MJ  
 Checked By: DN  
 Date: Jul 2020  
 Scale: 1:200 @ A2


Drawing Series: DA2 Plan Drawings  
 Drawing Name: Roof Plan

Drawing Number: **DA206**  
 Revision: **C**

Lorikeet Grove

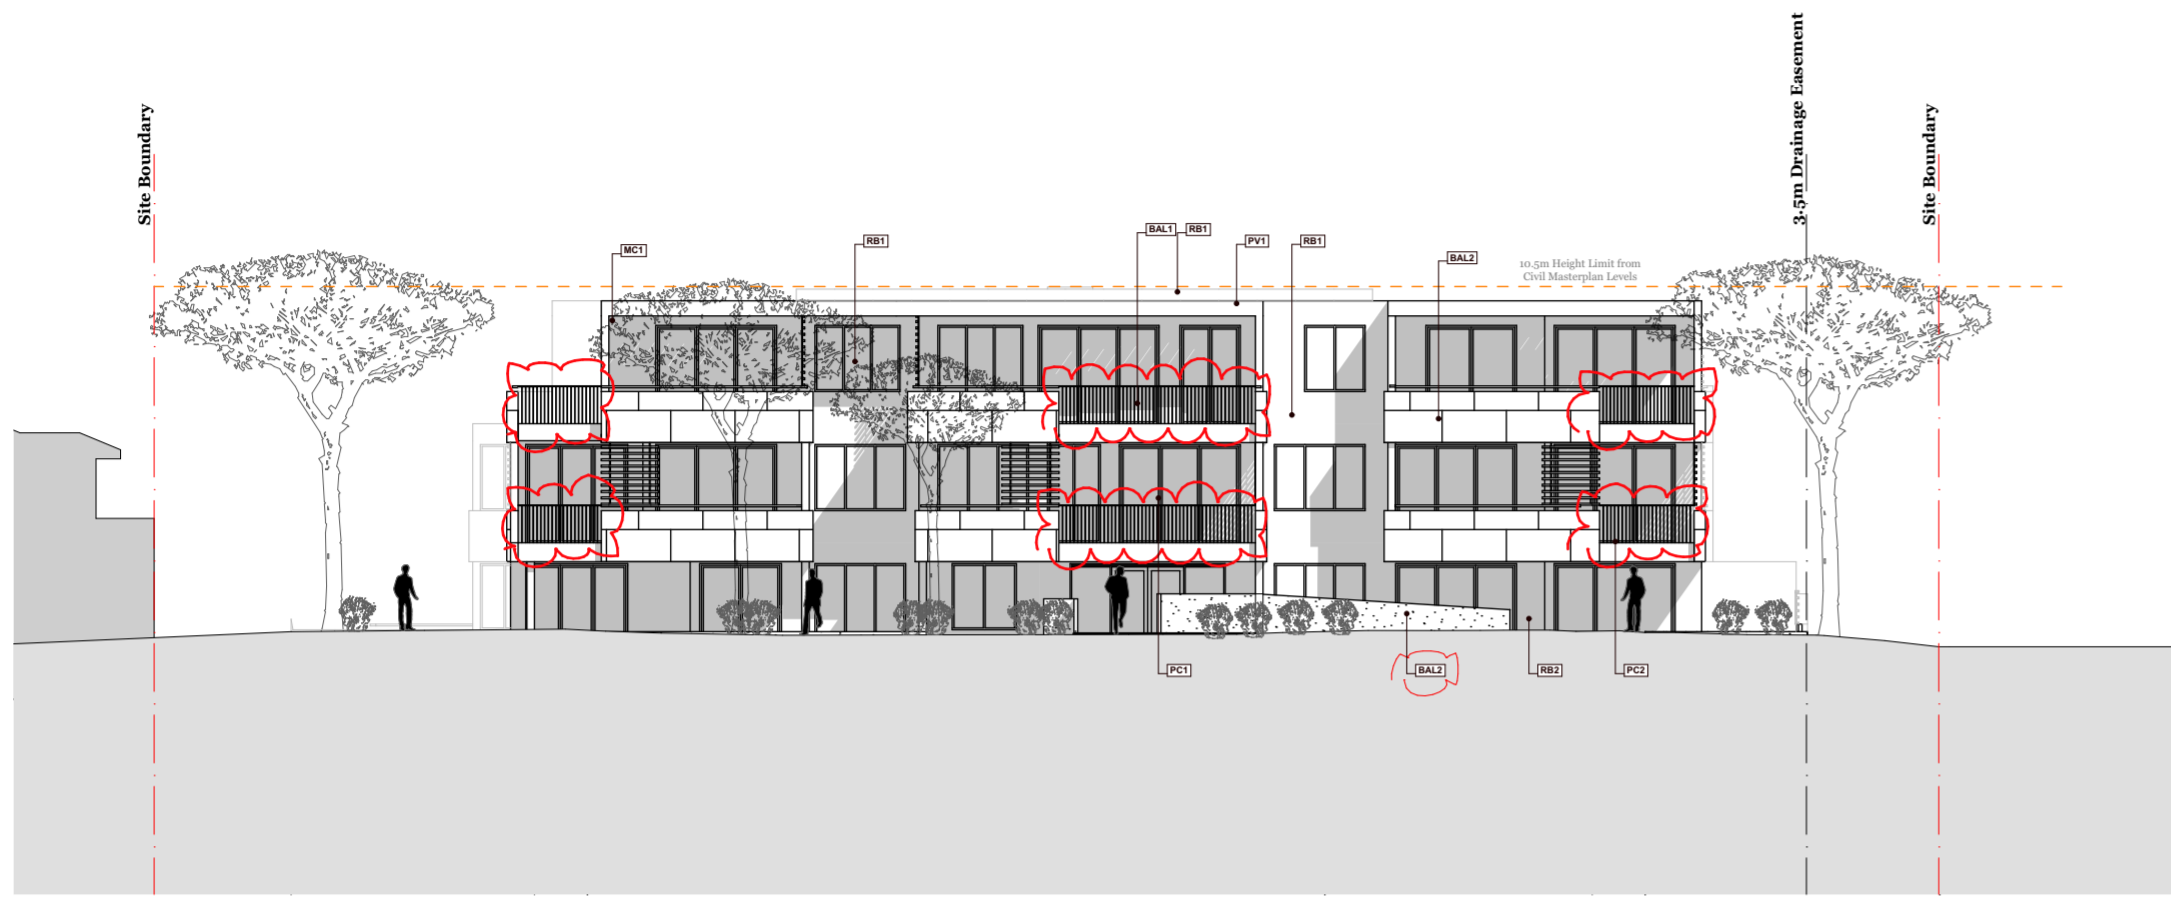

1 North Elevation  
1:200

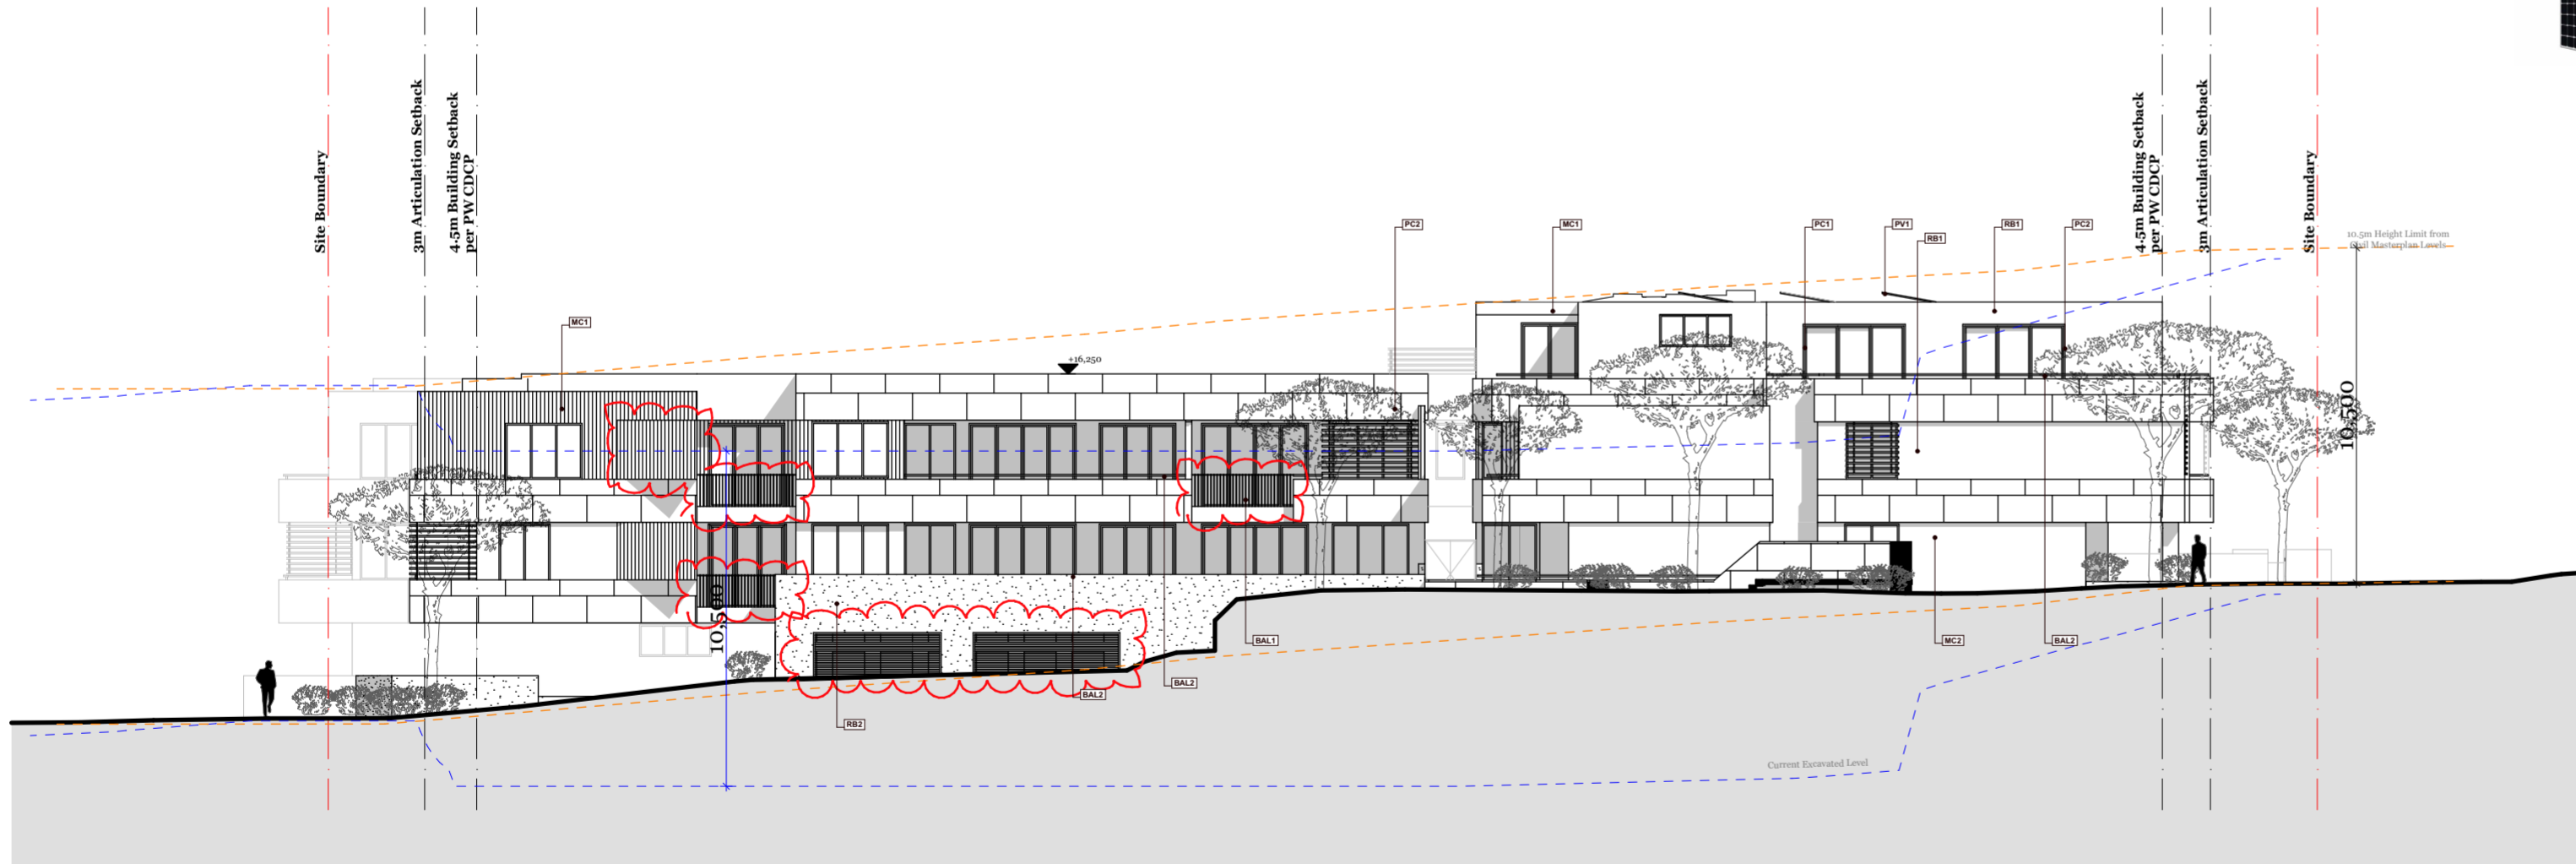

2 East Elevation  
1:200

-  **RB1**  
Mid grey render or similar
-  **RB2**  
Light grey render or similar
-  **BAL1**  
Vertical flat bar balustrade
-  **BAL2**  
Solid balustrade with render, masonry cladding, stone or similar
-  **MC1**  
Grey standing seam metal cladding or similar
-  **PC1**  
Aluminium framed doors and windows in powdercoat finish or similar
-  **PC2**  
Custom fixed metal screen
-  **PV1**  
Solar photovoltaic panels

© DKO Architecture (NSW) Pty Ltd  
Except as allowed under copyright act, no part of this drawing may be reproduced or otherwise dealt with without written permission of DKO Architecture.


Builder/Contractor shall verify job dimensions before any job commences  
Figured dimensions take precedence over drawings and job dimensions.  
All shop drawings shall be submitted to the Architect/Consultant, and manufacture shall not commence prior to return of inspected shop drawings by the Architect/Consultant

Rev.	Date	By	Ckd	Description
B	19/05/20	MJ	MR/RS	S4.55 SUBMISSION
C	16/07/20	MJ	DN	S4.55 SUBMISSION



**THIS PLAN IS TO BE READ IN CONJUNCTION WITH THE CONDITIONS OF DEVELOPMENT CONSENT**

**MOD2020/0327**

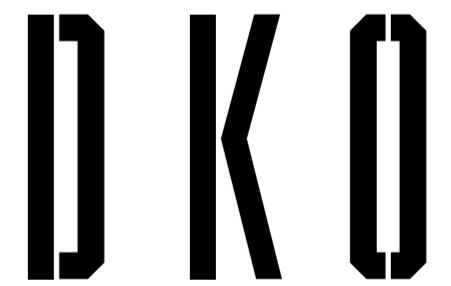


DKO Architecture (NSW) Pty Ltd  
42 Davies Street  
Surry Hills, NSW 2010  
T +61 2 8346 4500  
info@DKO.com.au  
www.DKO.com.au  
ABN: 81956706590  
NSW: Nominated Architects  
Koos de Keijzer 5767  
David Randerson 8542

Project Name	Warriewood Apartments
Project Number	11268
Project Address	31 Warriewood Road, Warriewood, NSW 2102
Drawn By	MJ
Checked By	DN
Date	Jul 2020
Scale	1:200 @ A2


Drawing Series	DA3 Elevation & Sections
Drawing Name	Elevation

Drawing Number **DA301**  
Revision **C**

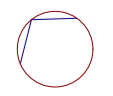





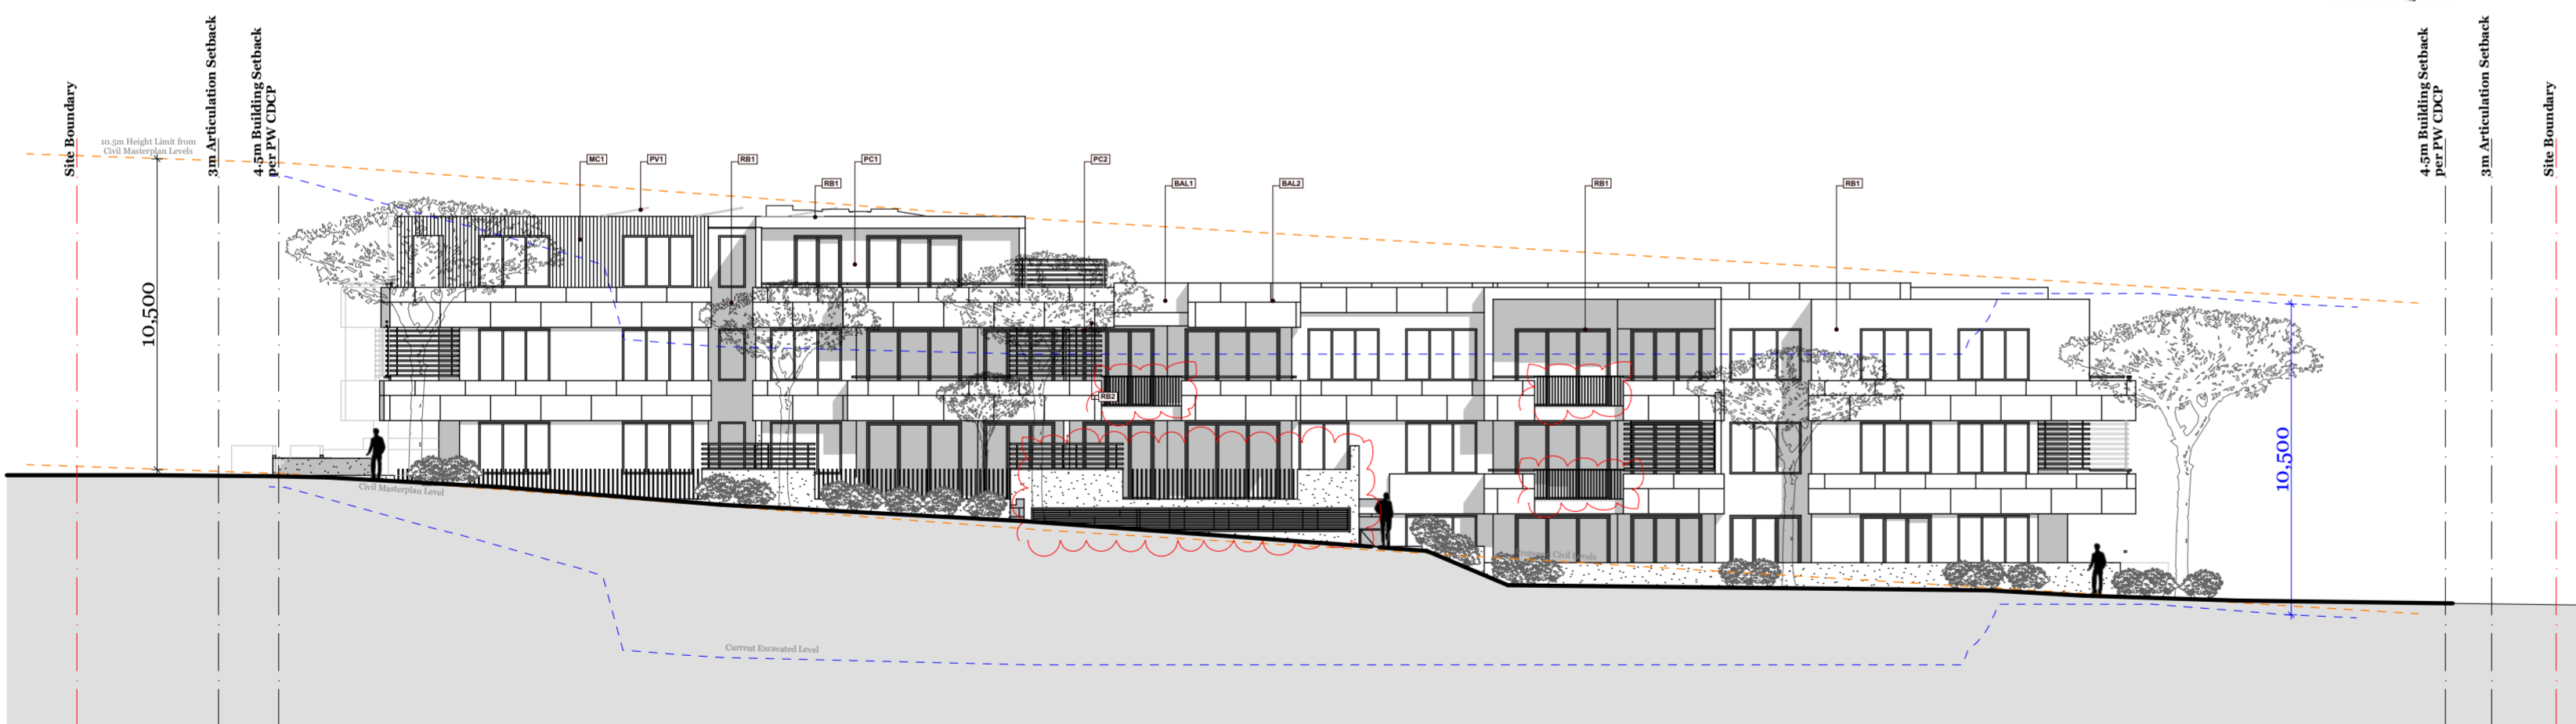





1 South Elevation  
1:200



2 West Elevation  
1:200

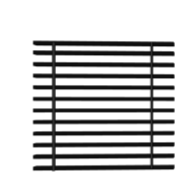-  **RB1**  
Mid grey render or similar
-  **RB2**  
Light grey render or similar
-  **BAL1**  
Vertical flat bar balustrade
-  **BAL2**  
Solid balustrade with render, masonry cladding, stone or similar
-  **MC1**  
Grey standing seam metal cladding or similar
-  **PC1**  
Aluminium framed doors and windows in powdercoat finish or similar
-  **PC2**  
Custom fixed metal screen
-  **PV1**  
Solar photovoltaic panels

© DKO Architecture (NSW) Pty Ltd  
Except as allowed under copyright act, no part of this drawing may be reproduced or otherwise dealt with without written permission of DKO Architecture.

Builder/Contractor shall verify job dimensions before any job commences  
Figured dimensions take precedence over drawings and job dimensions.  
All shop drawings shall be submitted to the Architect/Consultant, and manufacture shall not commence prior to return of inspected shop drawings by the Architect/Consultant

Rev.	Date	By	Ckd	Description
B	19/05/20	MJ	MR/RS	S4.55 SUBMISSION
C	16/07/20	MJ	DN	S4.55 SUBMISSION



**THIS PLAN IS TO BE READ IN CONJUNCTION WITH THE CONDITIONS OF DEVELOPMENT CONSENT**

**MOD2020/0327**

# DKO

DKO Architecture (NSW) Pty Ltd  
42 Davies Street  
Surry Hills, NSW 2010  
T +61 2 8346 4500  
info@DKO.com.au  
www.DKO.com.au  
ABN: 81956706590  
NSW: Nominated Architects  
Kos de Keijzer 5767  
David Randerson 8542

Project Name Warriewood Apartments  
Project Number 11268  
Project Address 31 Warriewood Road, Warriewood, NSW 2102

Drawn By MJ  
Checked By DN  
Date Jul 2020  
Scale 1:200 @ A2

Drawing Series DA3 Elevation & Sections  
Drawing Name Elevation

Drawing Number **DA302**  
Revision **C**