




Plot Date: 14/02/2016 9:49:53 PM Office: AUDC1 Filename: C:\ASHSMIT CONSTRUCTION\SMIT4-54 ATTUNGA RD NEWPORT\A03-AR.DWG



GROUND FLOOR PLAN
1:100

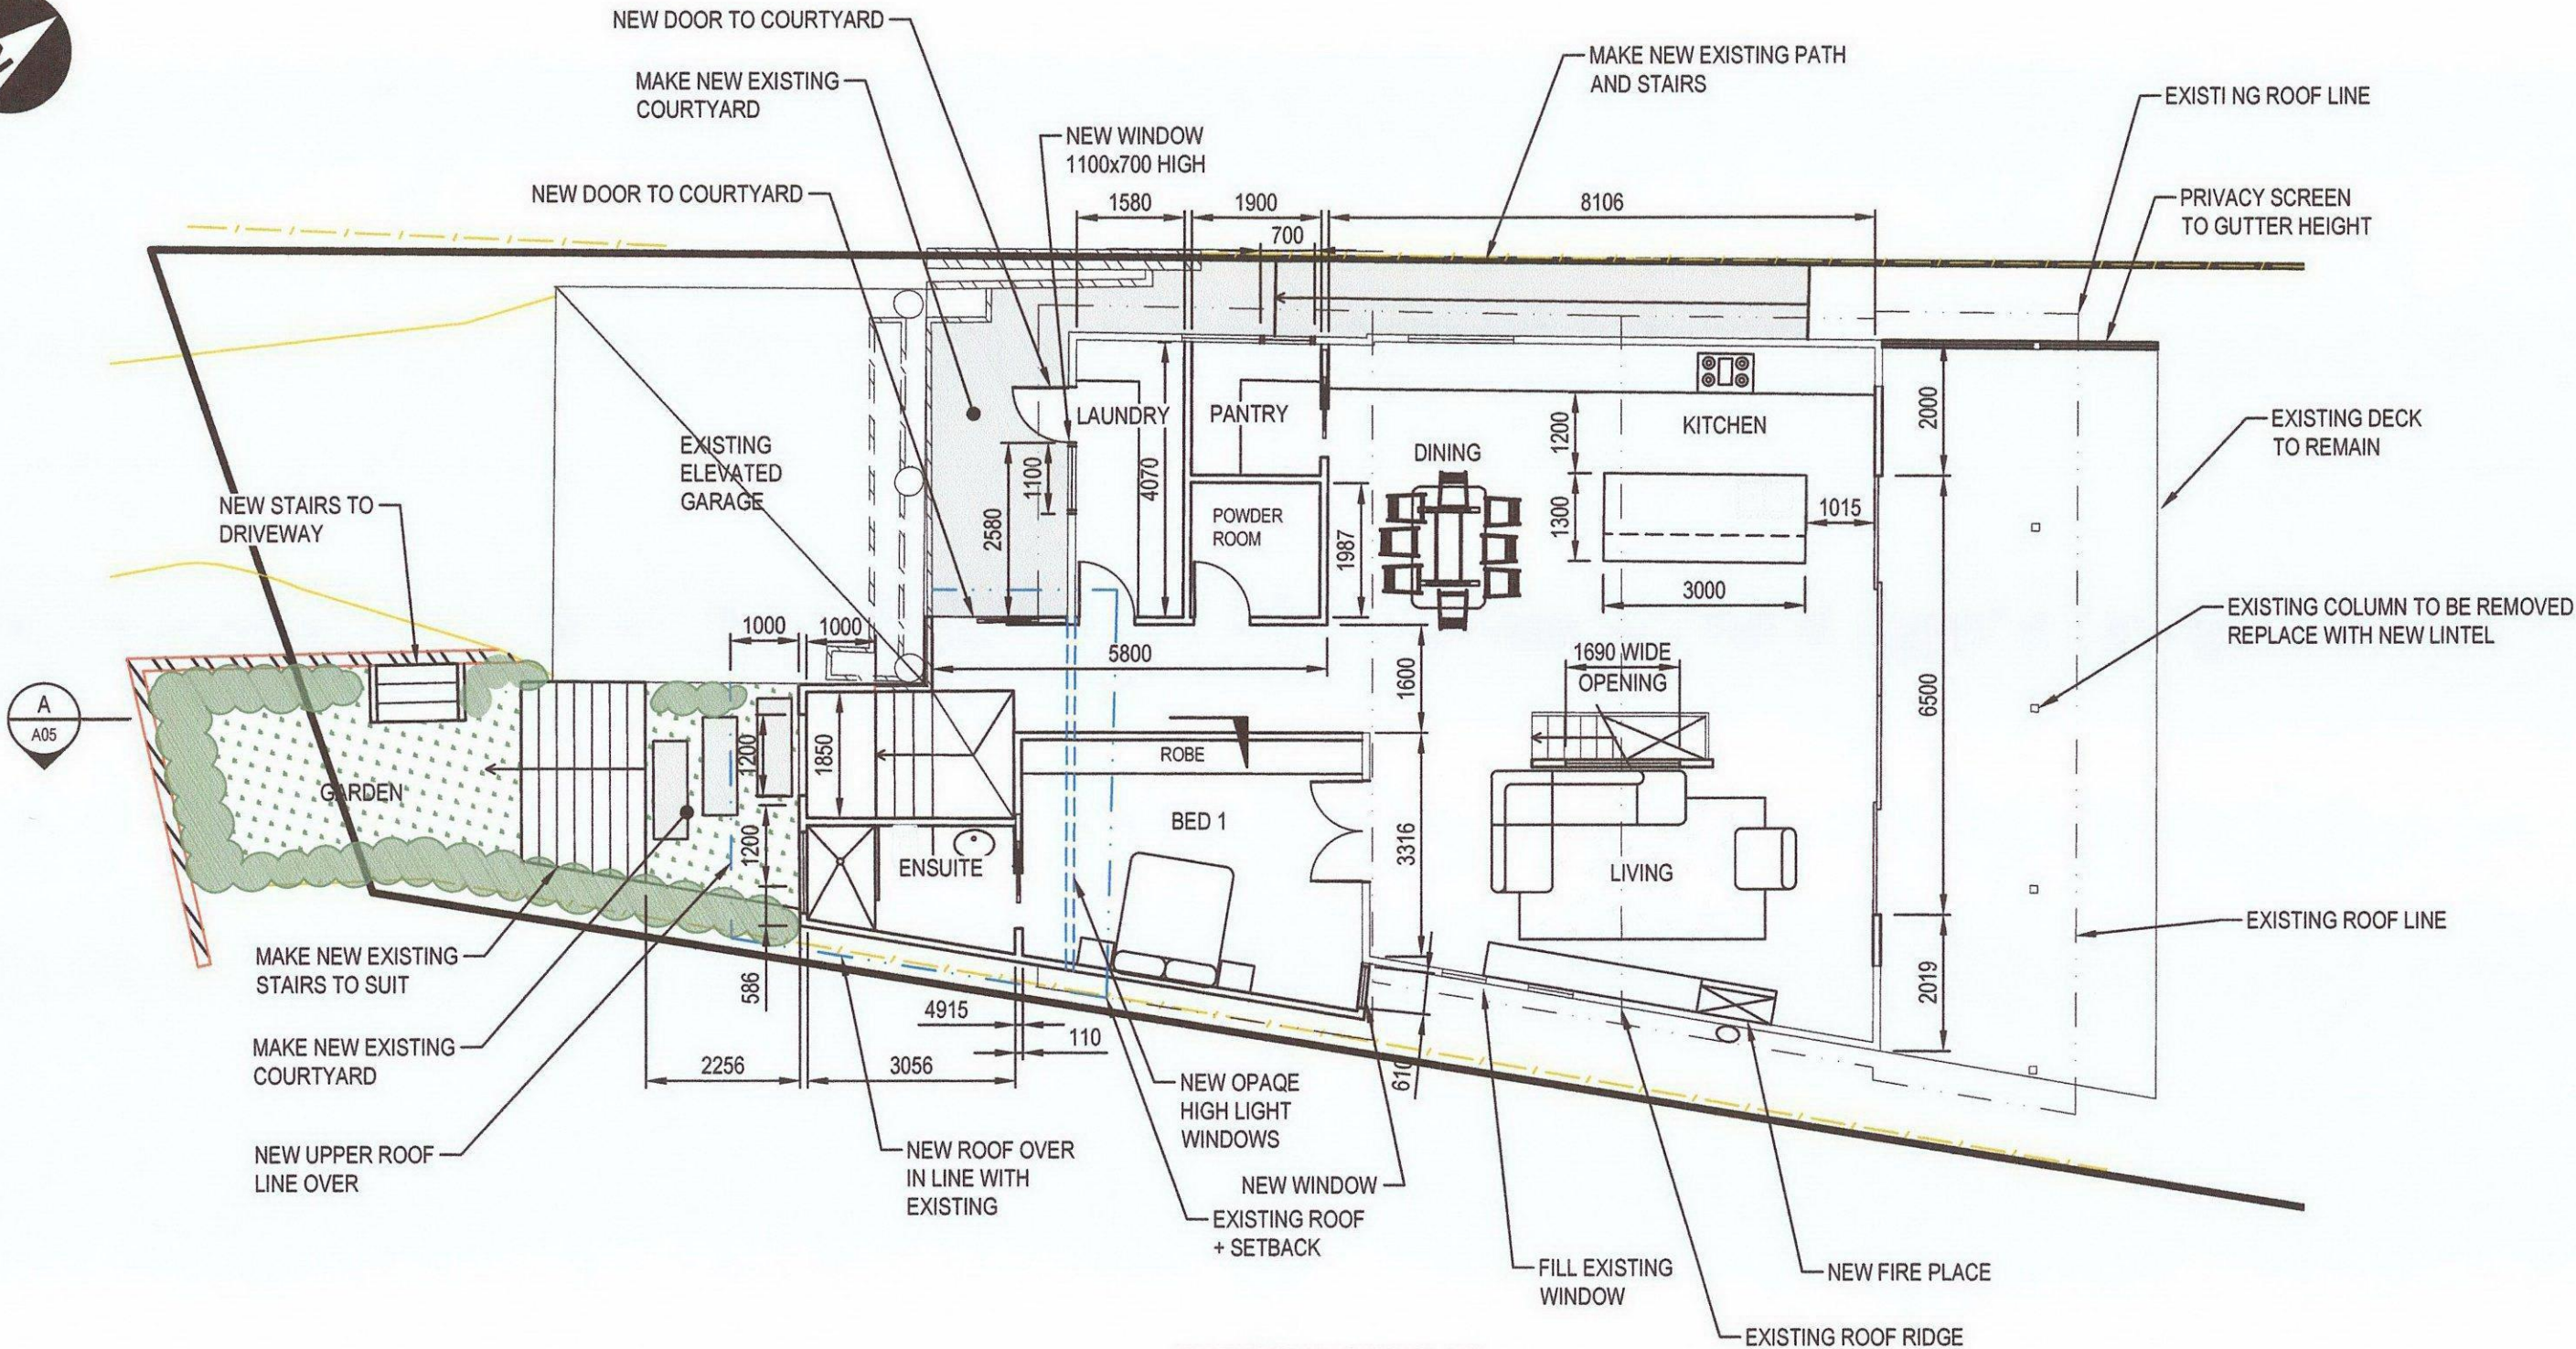

CLIENT

D.CLARE

REV	DATE	REVISION DETAILS
A	04.12.15	ISSUED FOR APPROVAL
B	15.02.16	ISSUED FOR APPROVAL
C	14.06.16	RE-ISSUED FOR APPROVAL

APPROVED

SCALE AS SHOWN

SIZE A3

DRAWN

ARTS

DESIGNED

CHECKED

PRELIMINARY
NOT FOR CONSTRUCTION

APPROVED

DATE

PROJECT

TITLE

PROPOSED ALTERATIONS
54 ATTUNGA ROAD, NEWPORT
GROUND FLOOR PLAN
PROPOSED ALTERATIONS

DRAWING No.	PROJECT No.	NUMBER	REV
SMT4		A03	- C

ALANNA SMIT STRUCTURAL INTERIORS

88 Inghel Road Newport NSW 2106
+61 (0) 417 548 887
smit@alannasmit.com.au
www.alannasmit.com.au

