


NORTH ELEVATION

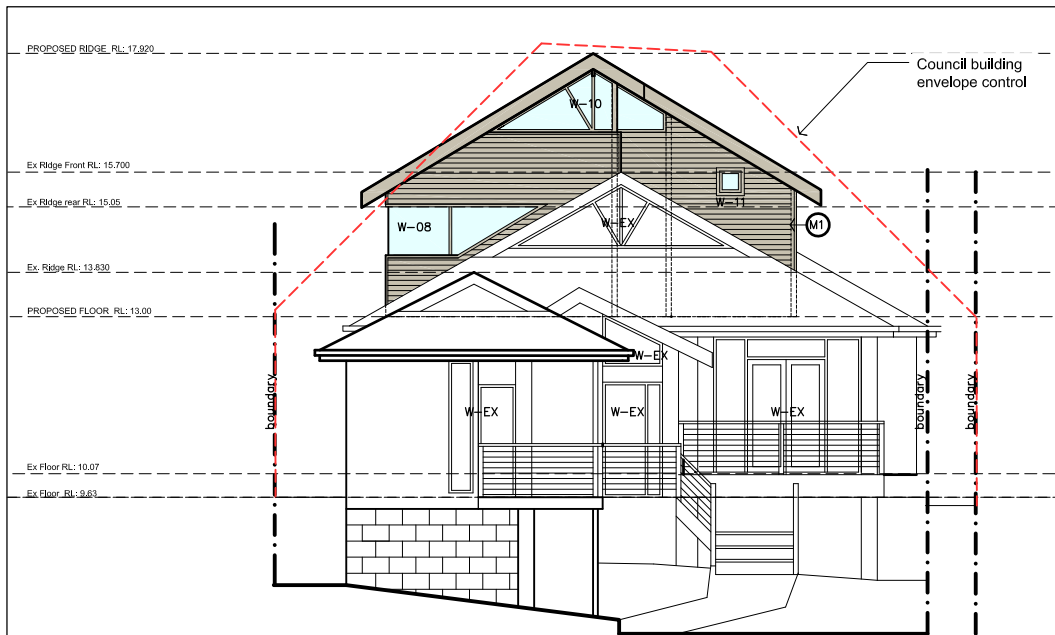

SOUTH ELEVATION

For: **Development Application**

This drawing is subject to copyright and is not to be used or reproduced for purposes other than the construction of the subject building on the subject site without the consent of GDB Architecture Pty, Ltd. Figured dimensions take precedence. All dimensions are to be verified on site prior to ordering any materials and/or building elements and prior to commencement of the affected works. Any discrepancies are to be reported to the authority immediately. This drawing not to be used for construction unless it is issued for construction and so marked in amendment column, and is approved and signed by the principle of GDB Architecture Pty Ltd

Revisions:

Issue Date Amendment

A 18 feb Issued for DA

Drawing:

notification plans

Job No.:
GDB-106

Lot No.:

Drawing No.:
notif 1

First Issued:

Scale:

Issue:
A



Project:


Alterations and Additions
86 Irrubel Road
Newport

For:
Scott Metzler

TRACE
ARCHITECTS

TRACE ARCHITECTS
SHOP 5/15 OLD BARRENJOEY ROAD
AVALON NSW 2107
0416 039686
info@tracearchitects.com.au

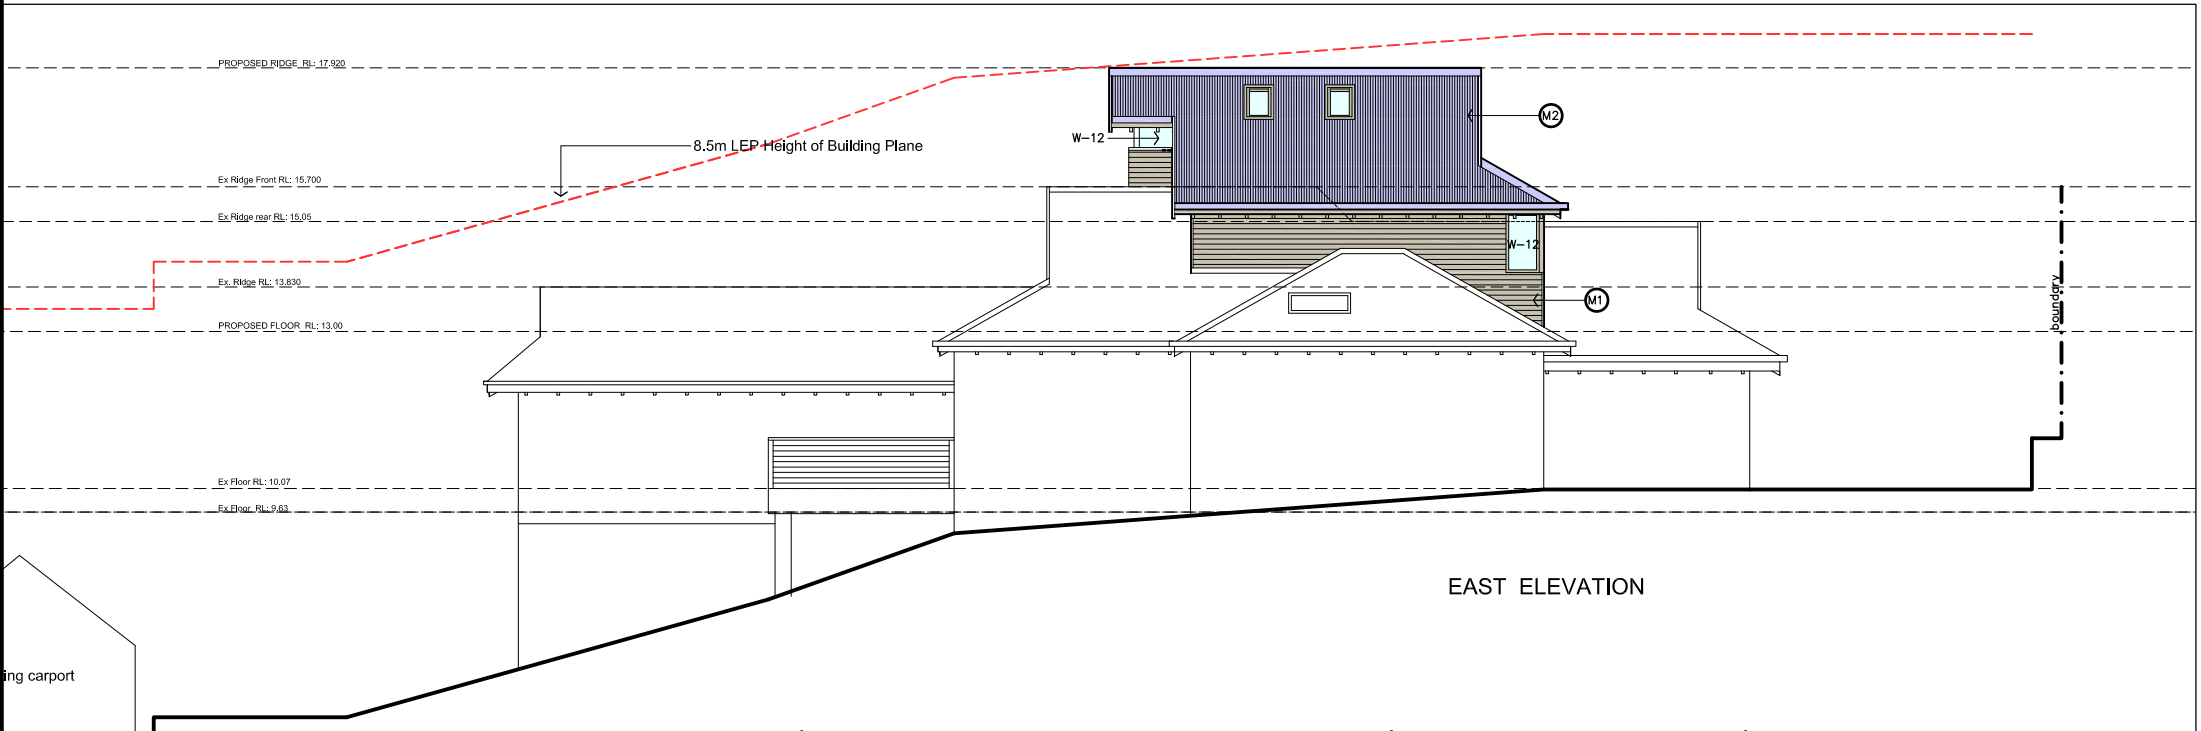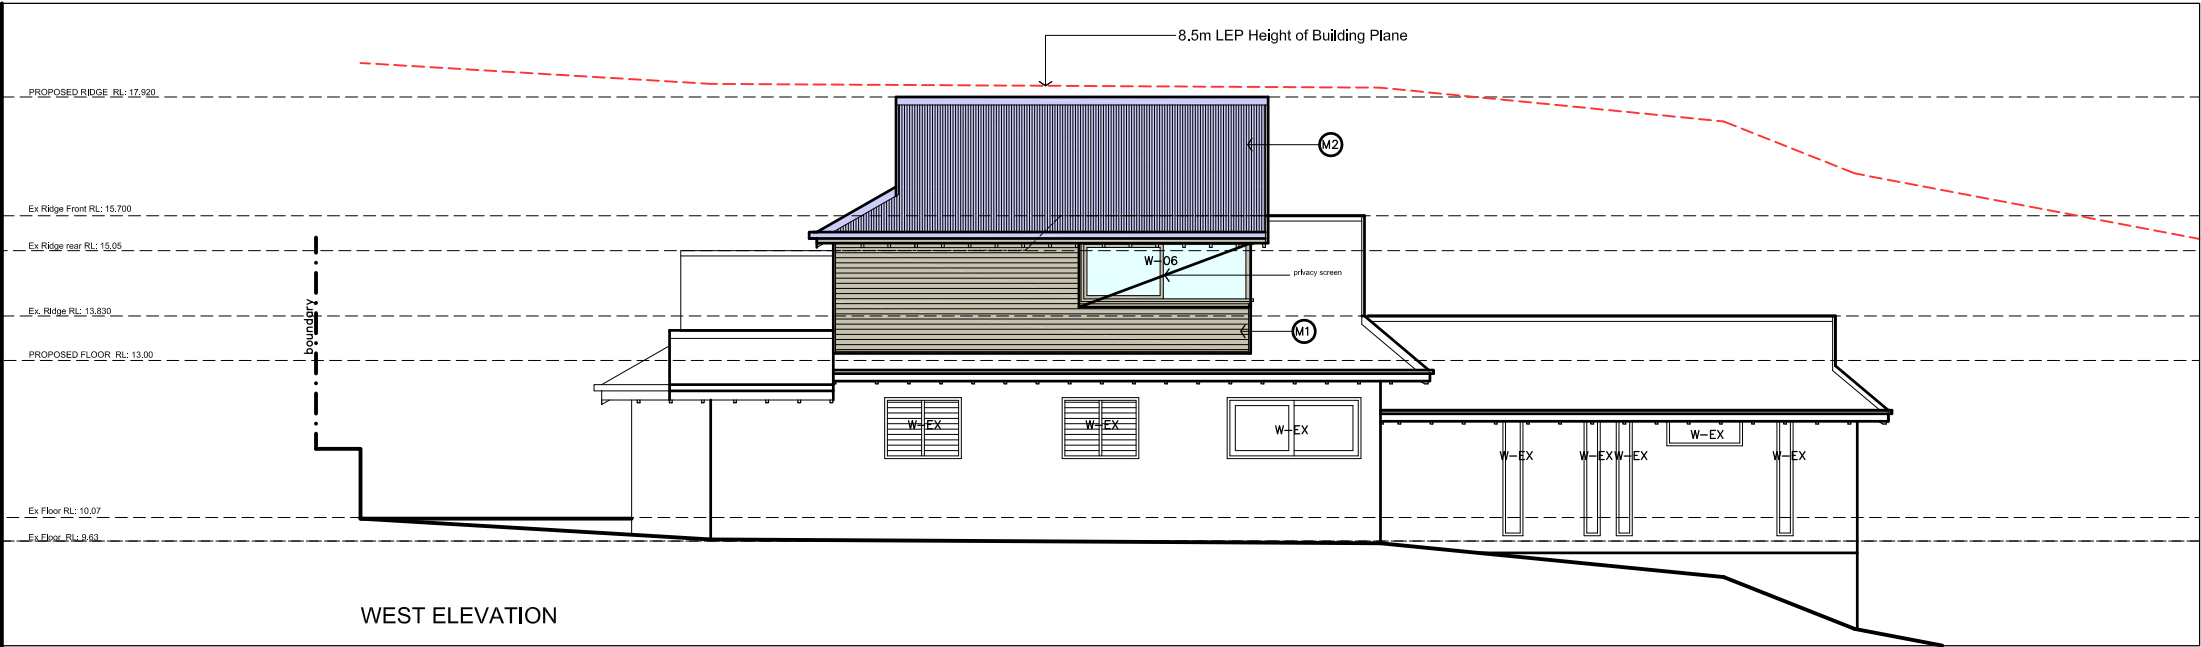

For: Development Application This drawing is subject to copyright and is not to be used or reproduced for purposes other than the construction of the subject building on the subject site without the consent of GDB Architecture Pty, Ltd. Figured dimensions take precedence. All dimensions are to be verified on site prior to ordering any materials and/or building elements and prior to commencement of the affected works. Any discrepancies are to be reported to the authority immediately. This drawing not be used for construction unless it is issued for construction and so marked in amendment column, and is approved and signed by the principle of GDB Architecture Pty.Ltd			Revisions: <table><tr><th>Issue</th><th>Date</th><th>Amendment</th></tr><tr><td>A</td><td>1 aug</td><td>Issued for DA</td></tr></table>			Issue	Date	Amendment	A	1 aug	Issued for DA	Drawing: <table><tr><th colspan="3">notification plans</th></tr><tr><td>Job No.: GDB-106</td><td>Lot No.:</td><td>Drawing No.: notif 2</td></tr><tr><td>First Issued:</td><td>Scale: -</td><td>Issue: A</td></tr></table>			notification plans			Job No.: GDB-106	Lot No.:	Drawing No.: notif 2	First Issued:	Scale: -	Issue: A	Project: <table><tr><td>Alterations and Additions</td></tr><tr><td>86 Irrubel Road</td></tr><tr><td>Newport</td></tr><tr><td>For: Scott Metzler</td></tr></table>			Alterations and Additions	86 Irrubel Road	Newport	For: Scott Metzler	<div>TRACE ARCHITECTS SHOP 5/15 OLD BARRENJOEY ROAD AVALON NSW 2107 0416 039686 info@tracearchitects.com.au</div>		
Issue	Date	Amendment																															
A	1 aug	Issued for DA																															
notification plans																																	
Job No.: GDB-106	Lot No.:	Drawing No.: notif 2																															
First Issued:	Scale: -	Issue: A																															
Alterations and Additions																																	
86 Irrubel Road																																	
Newport																																	
For: Scott Metzler																																	