


LOT 58  
DP 11067

LOT 57  
DP 11067

LOT 56  
DP 11067

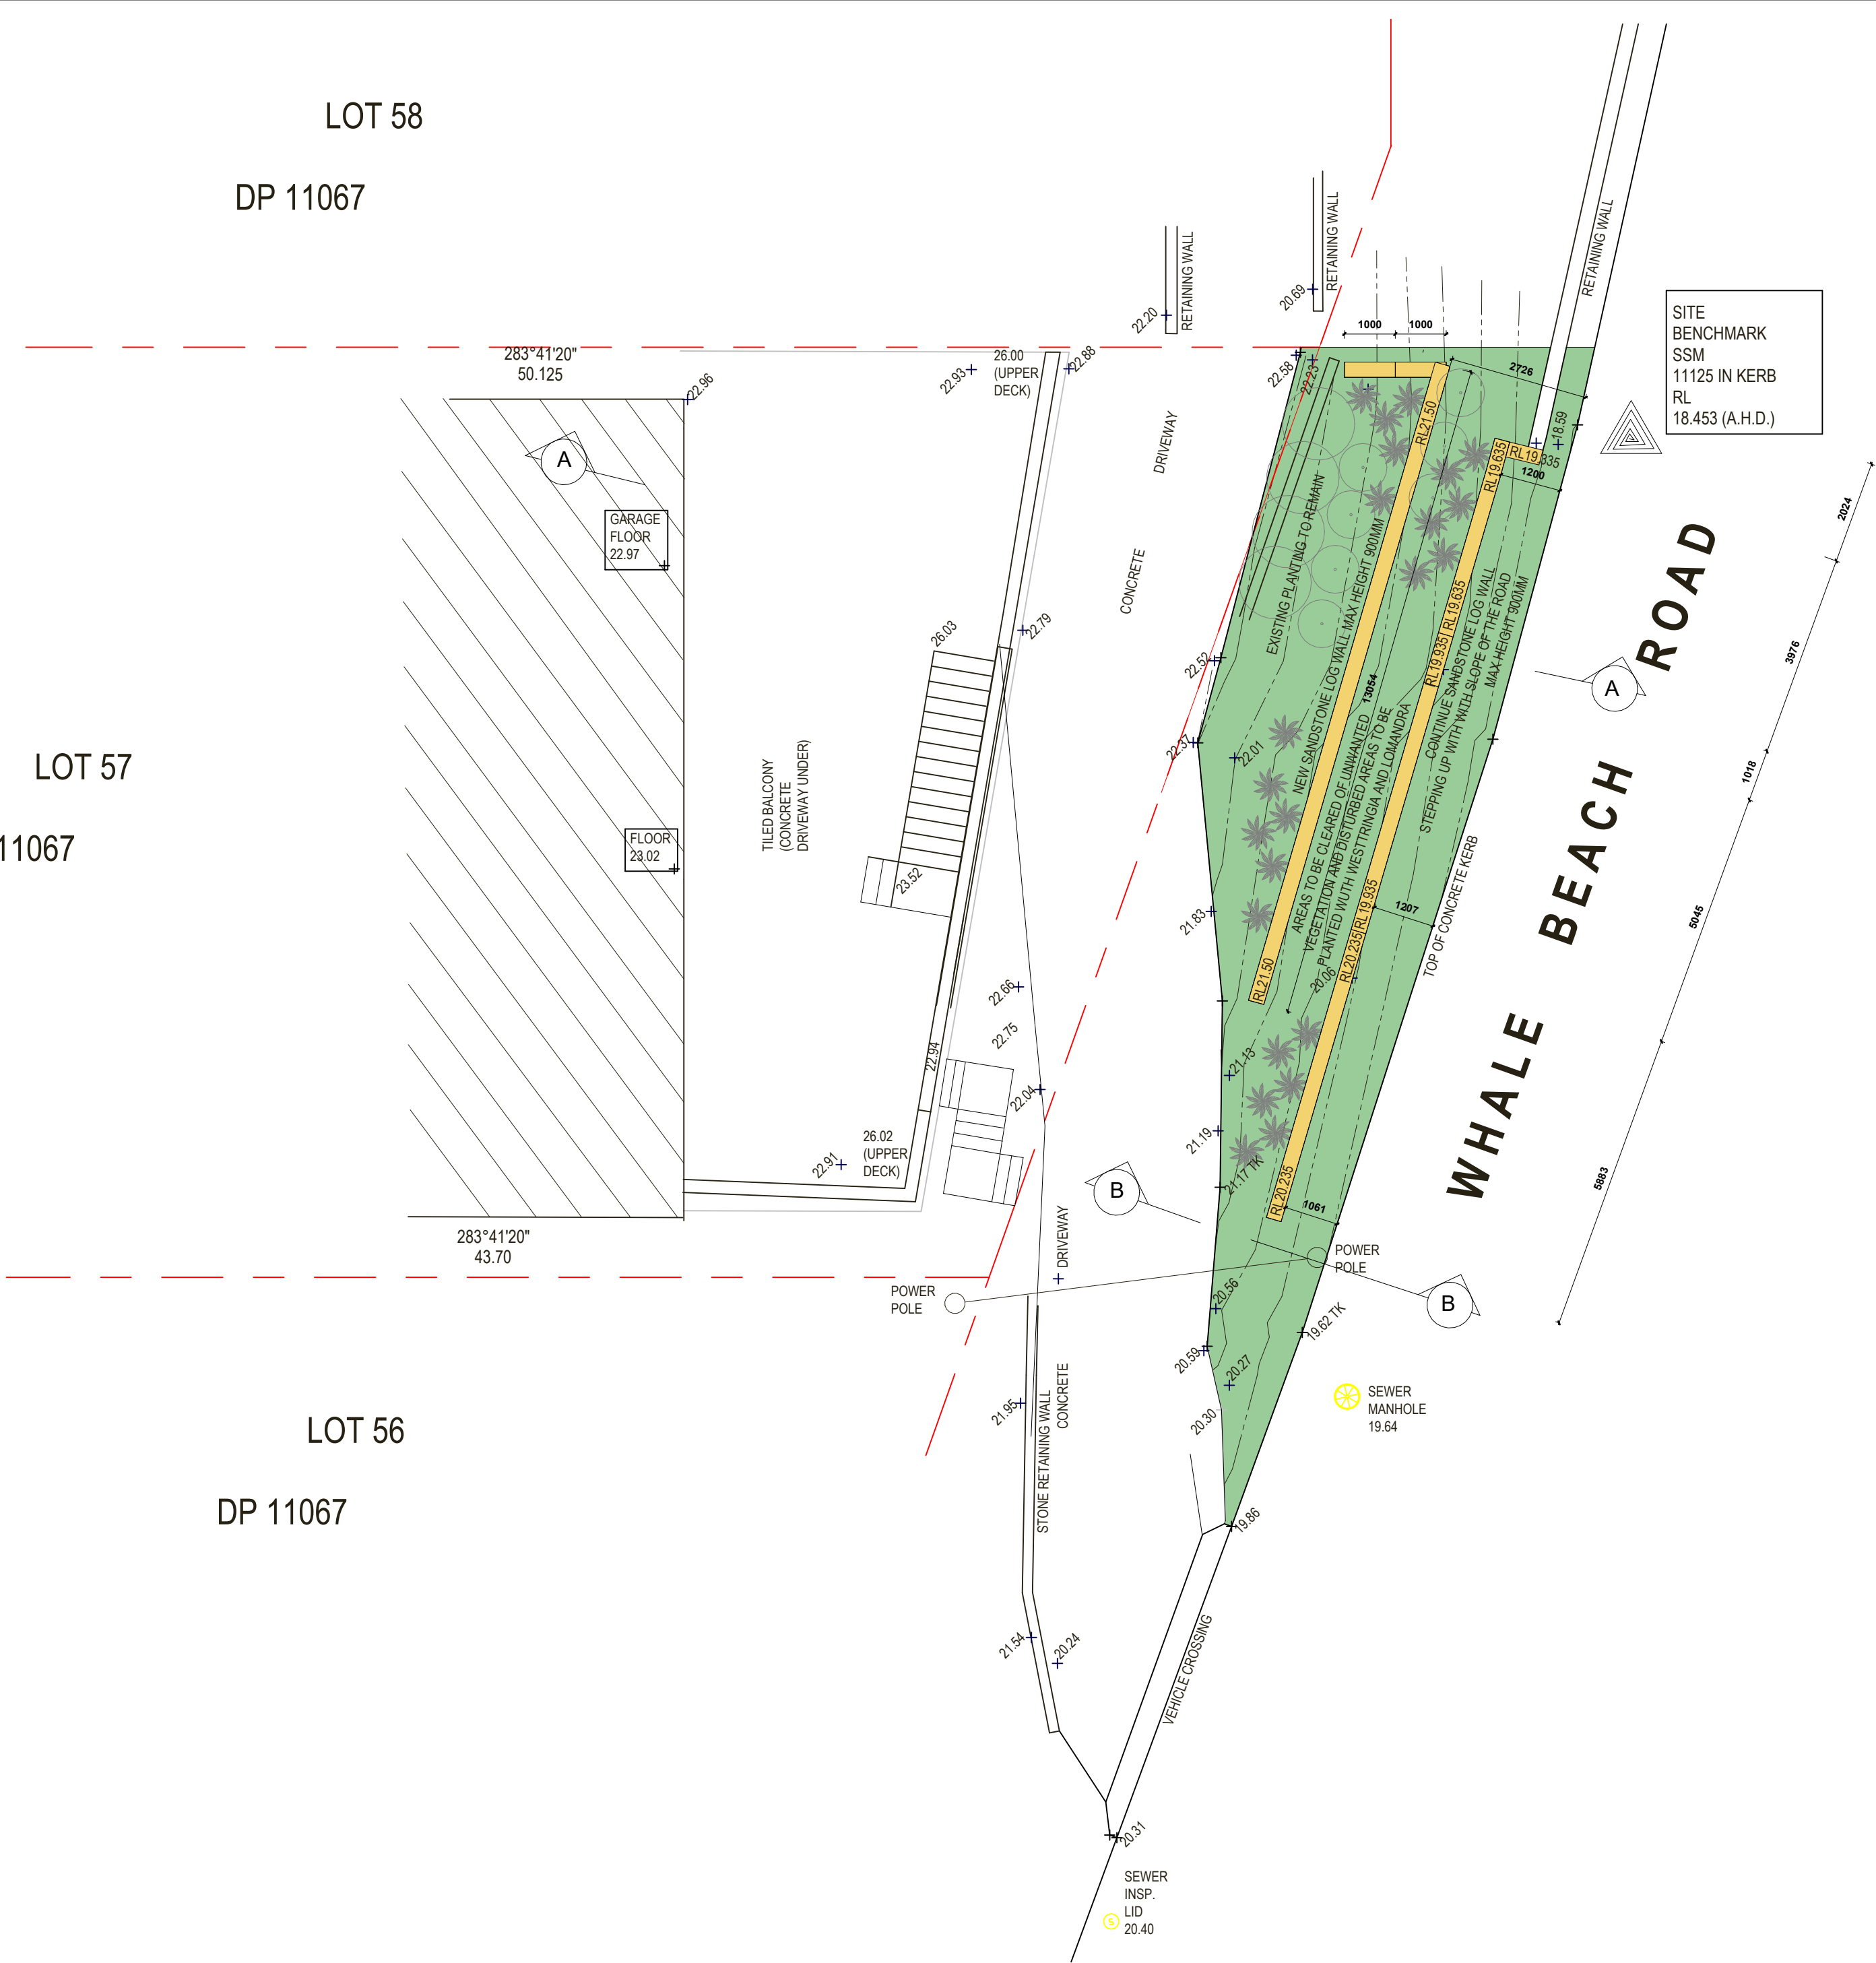

AMENDMENTS

No.	Description

THE WORK IS TO BE COMPLETED WITH THE BUILDING CODE OF AUSTRALIA, AS CODES AND RELEVANT BY LAWS. THE BUILDING MANUFACTURER SHALL CHECK AND VERIFY ALL DIMENSIONS, AS DIMENSIONS AND CONSTRUCTION METHODS PRIOR TO COMMENCEMENT OF WORKS. PREFERENCE OF DIMENSIONS MEASUREMENTS TO BE TAKEN OVER SCALED MEASUREMENTS. THESE DRAWINGS HAVE BEEN PREPARED BY CORONA PROJECTS AND SHALL REMAIN THE PROPERTY OF THE ABOVE. THESE DRAWINGS ARE NOT TO BE USED IN ANY WAY WITHOUT THE PERMISSION OF CORONA PROJECTS AND ARE SUBJECT TO COPYRIGHT LAWS. A COPY OF THIS PLAN IS TO BE SUBMITTED BY THE PROPRIETOR TO THE WATERBOARD FOR APPROVAL AS REQUIRED BY THE LOCAL COUNCIL. DESIGN INTENT ONLY - NOT FOR CONSTRUCTION.



PO BOX 1749 BONDI JUNCTION NSW 1355  
PHONE: 0419 438 956  
EMAIL: info@coronaprojects.com

DRAWING:  
PROPOSED SITE PLAN

SCALE:  
1:100 @ A2


PROJECT:  
PROPOSED LANDSCAPE WORKS

ADDRESS:  
204 WHALE BEACH ROAD,  
WHALE BEACH


SHEET No  
1

DATE:  
JULY 2023




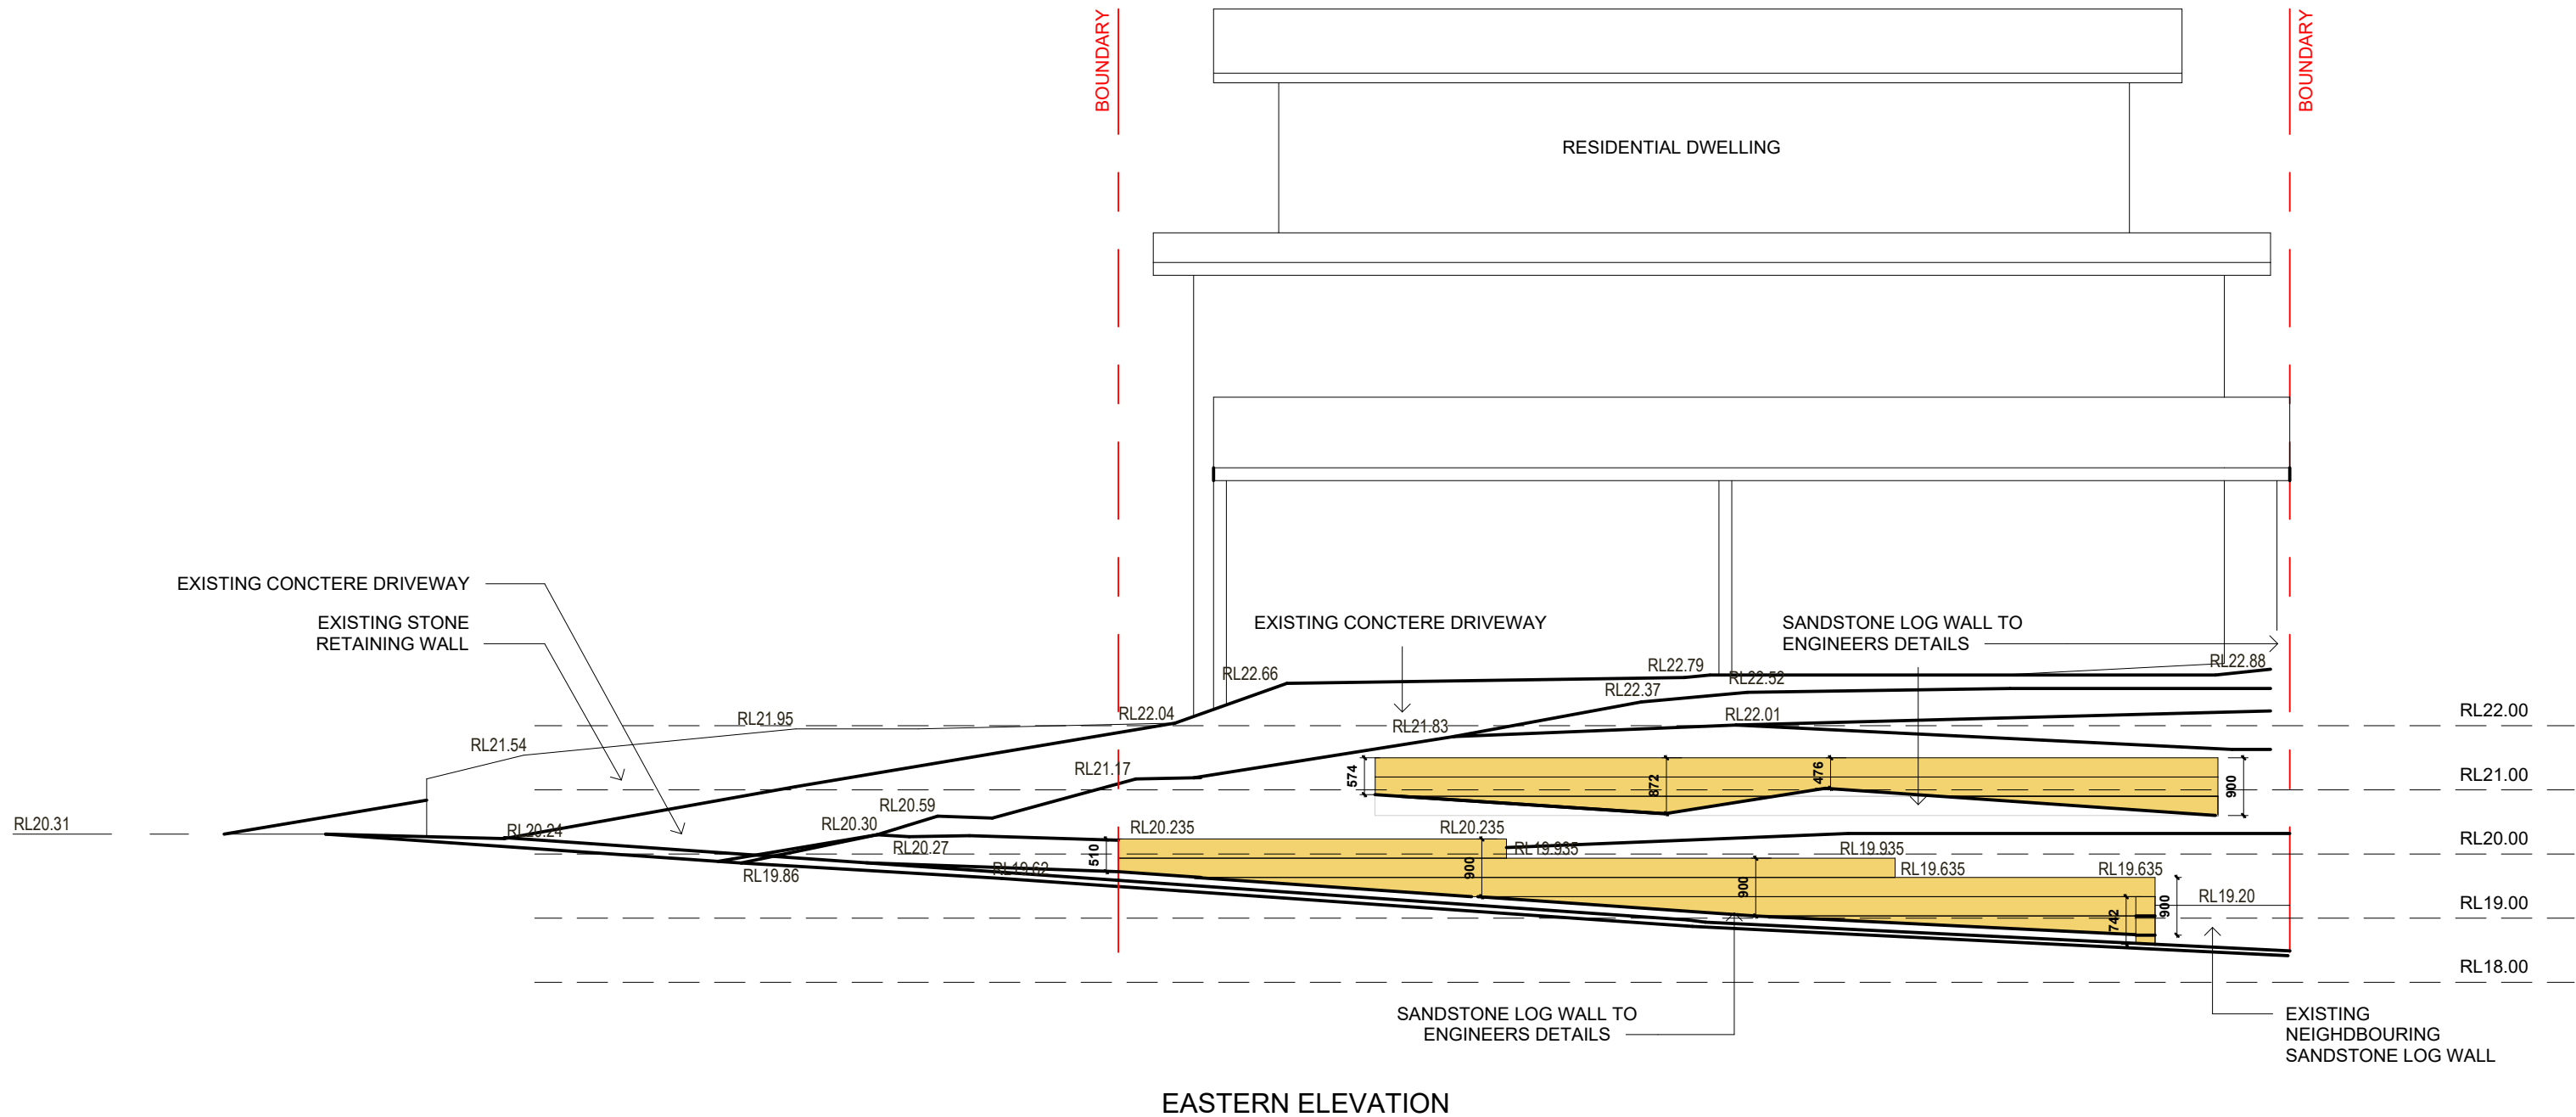

AMENDMENTS			<div><div></div><div>Corona projects</div></div> <div>PO BOX 1749 BONDI JUNCTION NSW 1355 PHONE: 0419 438 956 EMAIL: info@coronaprojects.com</div>	DRAWING: EASTERN ELEVATION	PROJECT: PROPOSED LANDSCAPE WORKS	SHEET No 2	<div>N</div> <div></div>
				SCALE: 1:100 @ A3	ADDRESS: 204 WHALE BEACH ROAD, WHALE BEACH	DATE: JULY 2023	

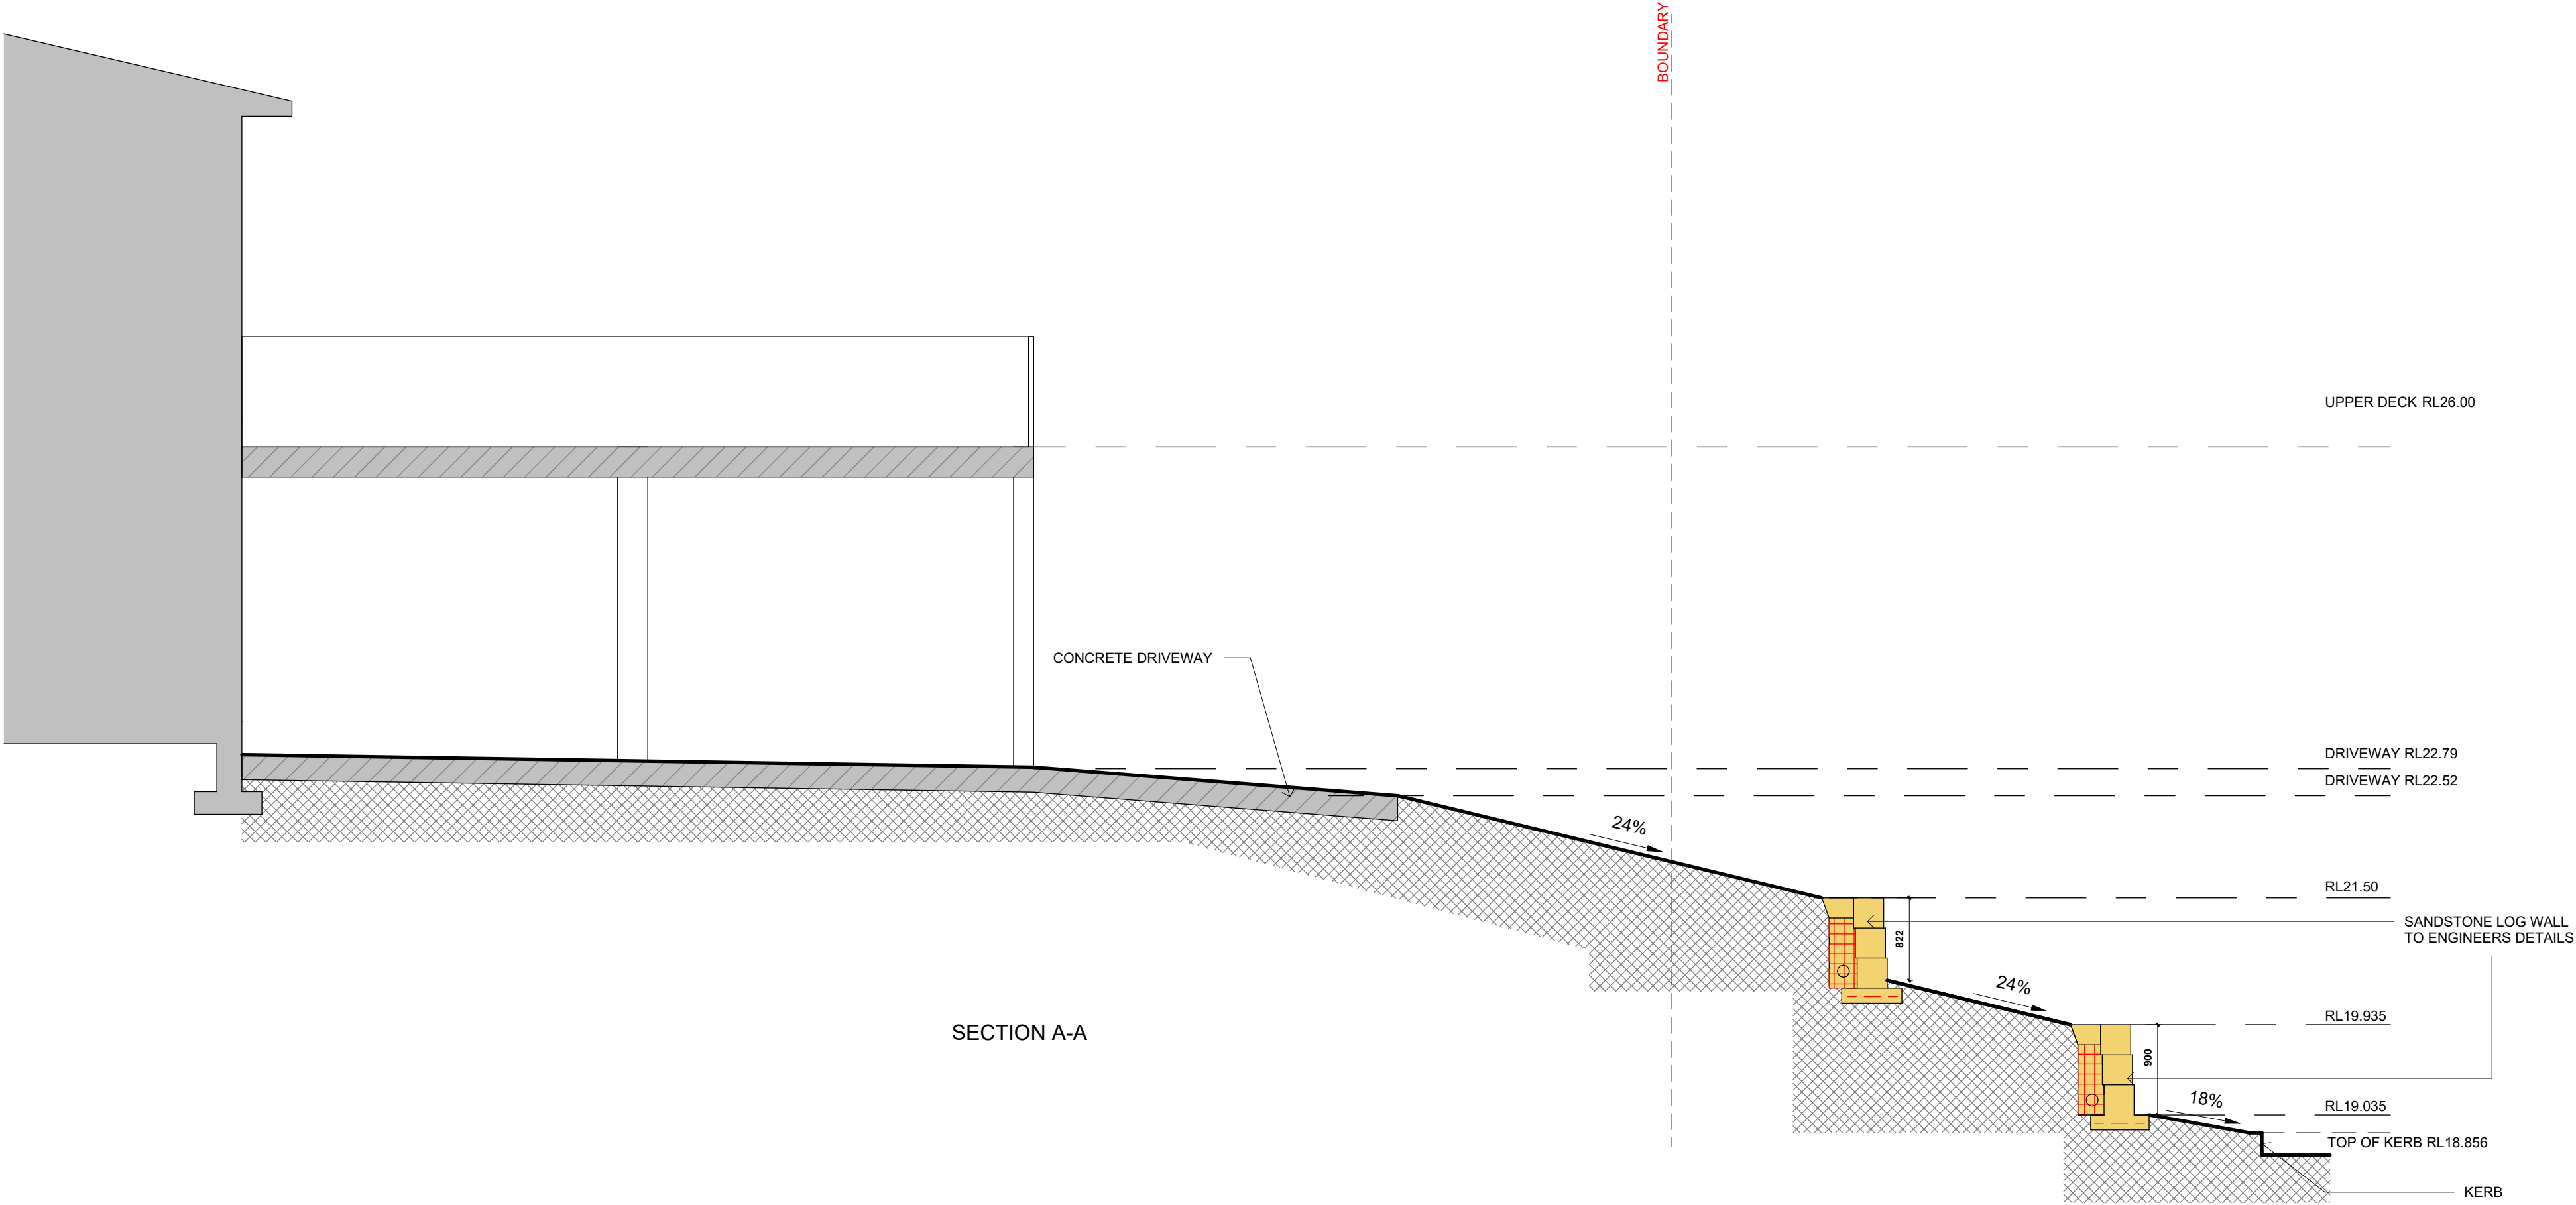

SECTION A-A

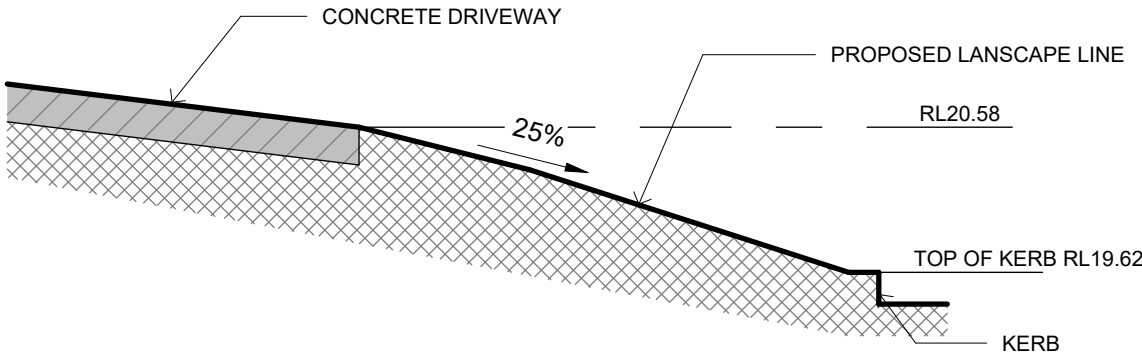

SECTION B-B



AMENDMENTS		<div><div></div><div>Corona projects</div></div> <div>PO BOX 1749 BONDI JUNCTION NSW 1355 PHONE: 0419 438 956 EMAIL: info@coronaprojects.com</div>	DRAWING: SECTIONS	PROJECT: PROPOSED LANDSCAPE WORKS	SHEET No 3
			SCALE: 1:50 @ A2	ADDRESS: 204 WHALE BEACH ROAD, WHALE BEACH	DATE: JULY 2023