

(A) 915mm Wide  
Easement for drainage



**General Notes:**

Architectural Drawings To Be Read In Conjunction With All Other Design Consultants Detailed Drawings, Reports And Specifications.

Site Survey Carried Out Cibar Surveying - Refer To Drawing - Ref. No: 20148\_LD Date 06.11.2020  
All Levels Indicated Taken To Australian Height Datum (AHD)  
Levels Prefixed With "RL" Are Interpreted From Existing Survey Information, Final Levels To Be Determined On Detail Review Of Existing Footpath Levels

All Dimensions To Be Verified On Site (VOS) Prior To Construction / Manufacture. Refer All Discrepancies To Nordon Jago Architects Pty. Ltd. -

Rev	Description	Date
A	Issue for Development Application	17.12.2020

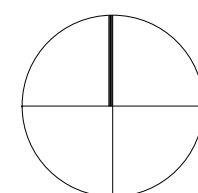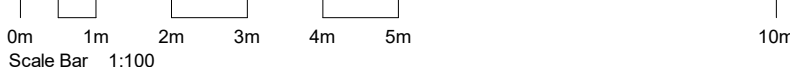


TITLE

Site Plan

JOB No.	BVR00120
DATE	December 2020
SCALE	A1 @ 1:100
DWG No.	


DA.020 A



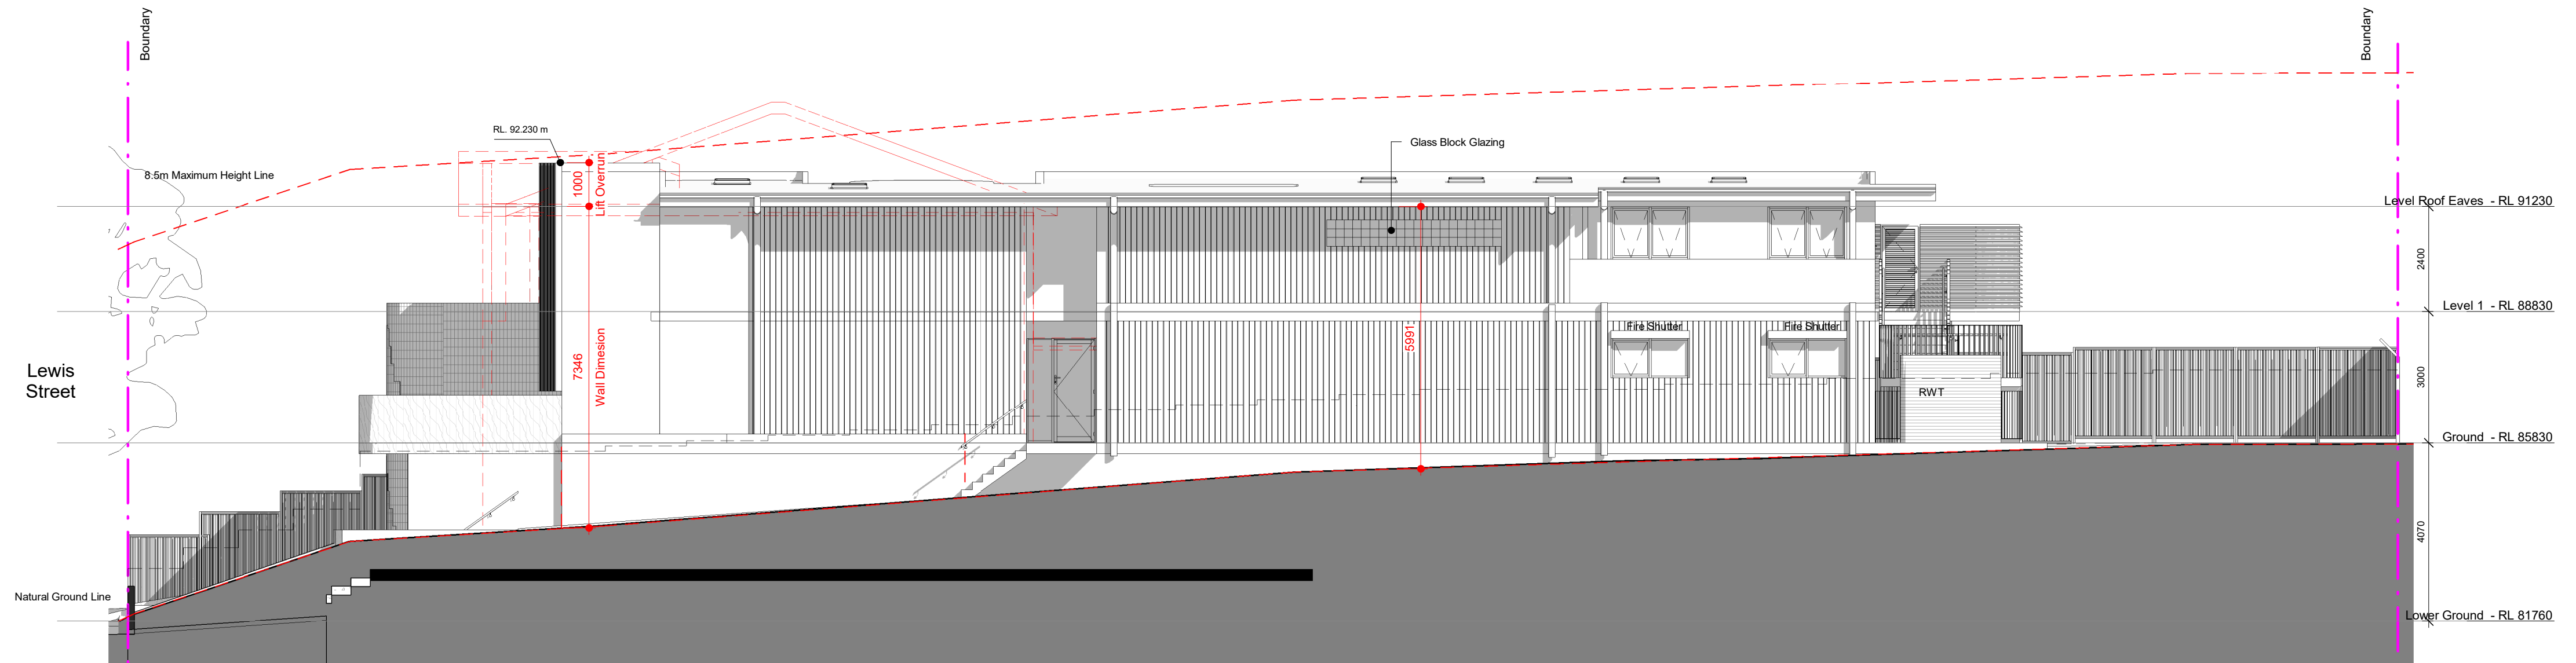

2 Proposed Northern Elevation

1 : 100

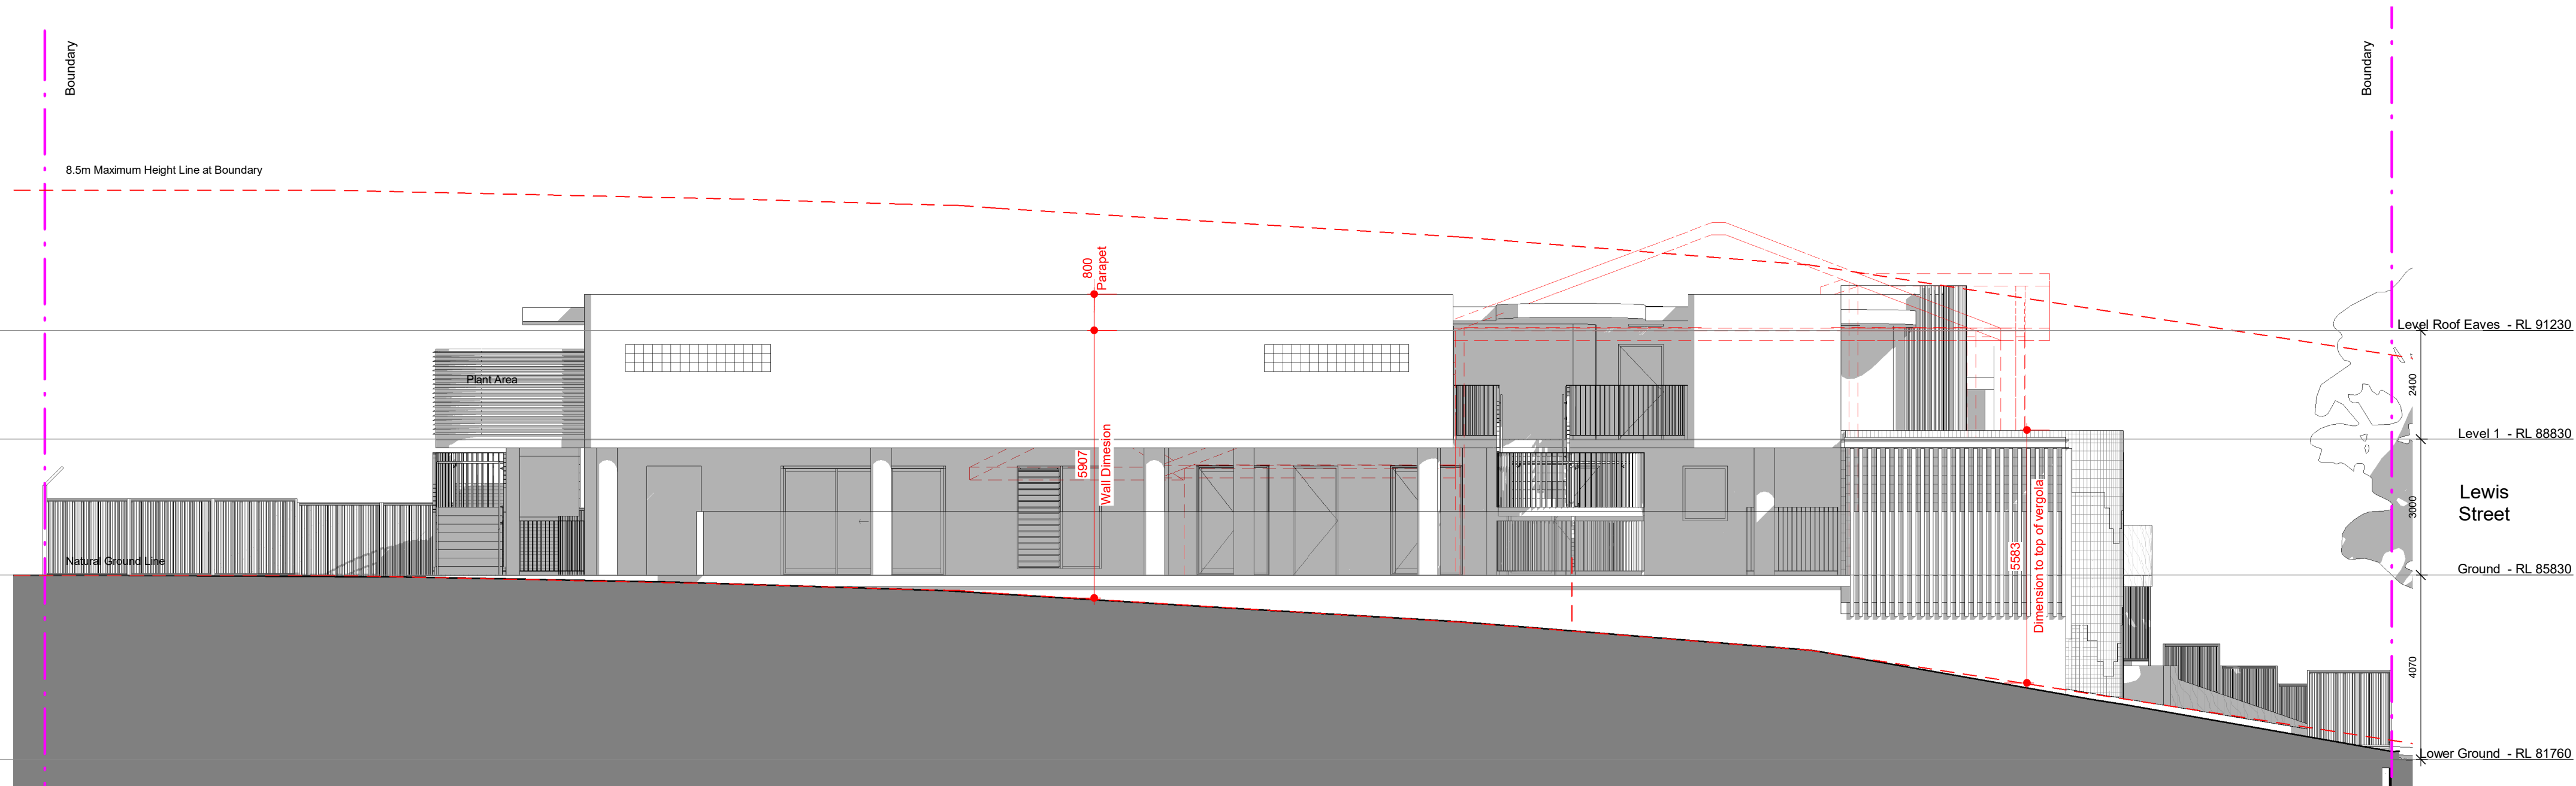

4 Proposed Southern Elevation

1 : 100


General Notes:

Architectural Drawings To Be Read In Conjunction With All Other Design Consultants Detailed Drawings, Reports And Specifications.

Site Survey Carried Out Cibar Surveying - Refer To Drawing - Ref. No: 20148\_LD Date 06.11.2020  
All Levels Indicated Taken To Australian Height Datum (AHD)  
Levels Prefixed With 'RL' Are Interpreted From Existing Survey Information, Final Levels To Be Determined On Detail Review Of Existing Footpath Levels

All Dimensions to Be Verified On Site (VOS) Prior To Construction / Manufacture. Refer All Discrepancies To Nordon Jago Architects Pty. Ltd. -


Rev	Description	Date
A	Issue for Development Application	17.12.2020

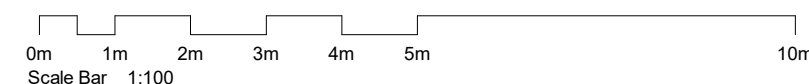


TITLE

Proposed Elevations

JOB No.	BVR00120
DATE	December 2020
SCALE	A1 @ 1 : 100
DWG No.	DA.300 A

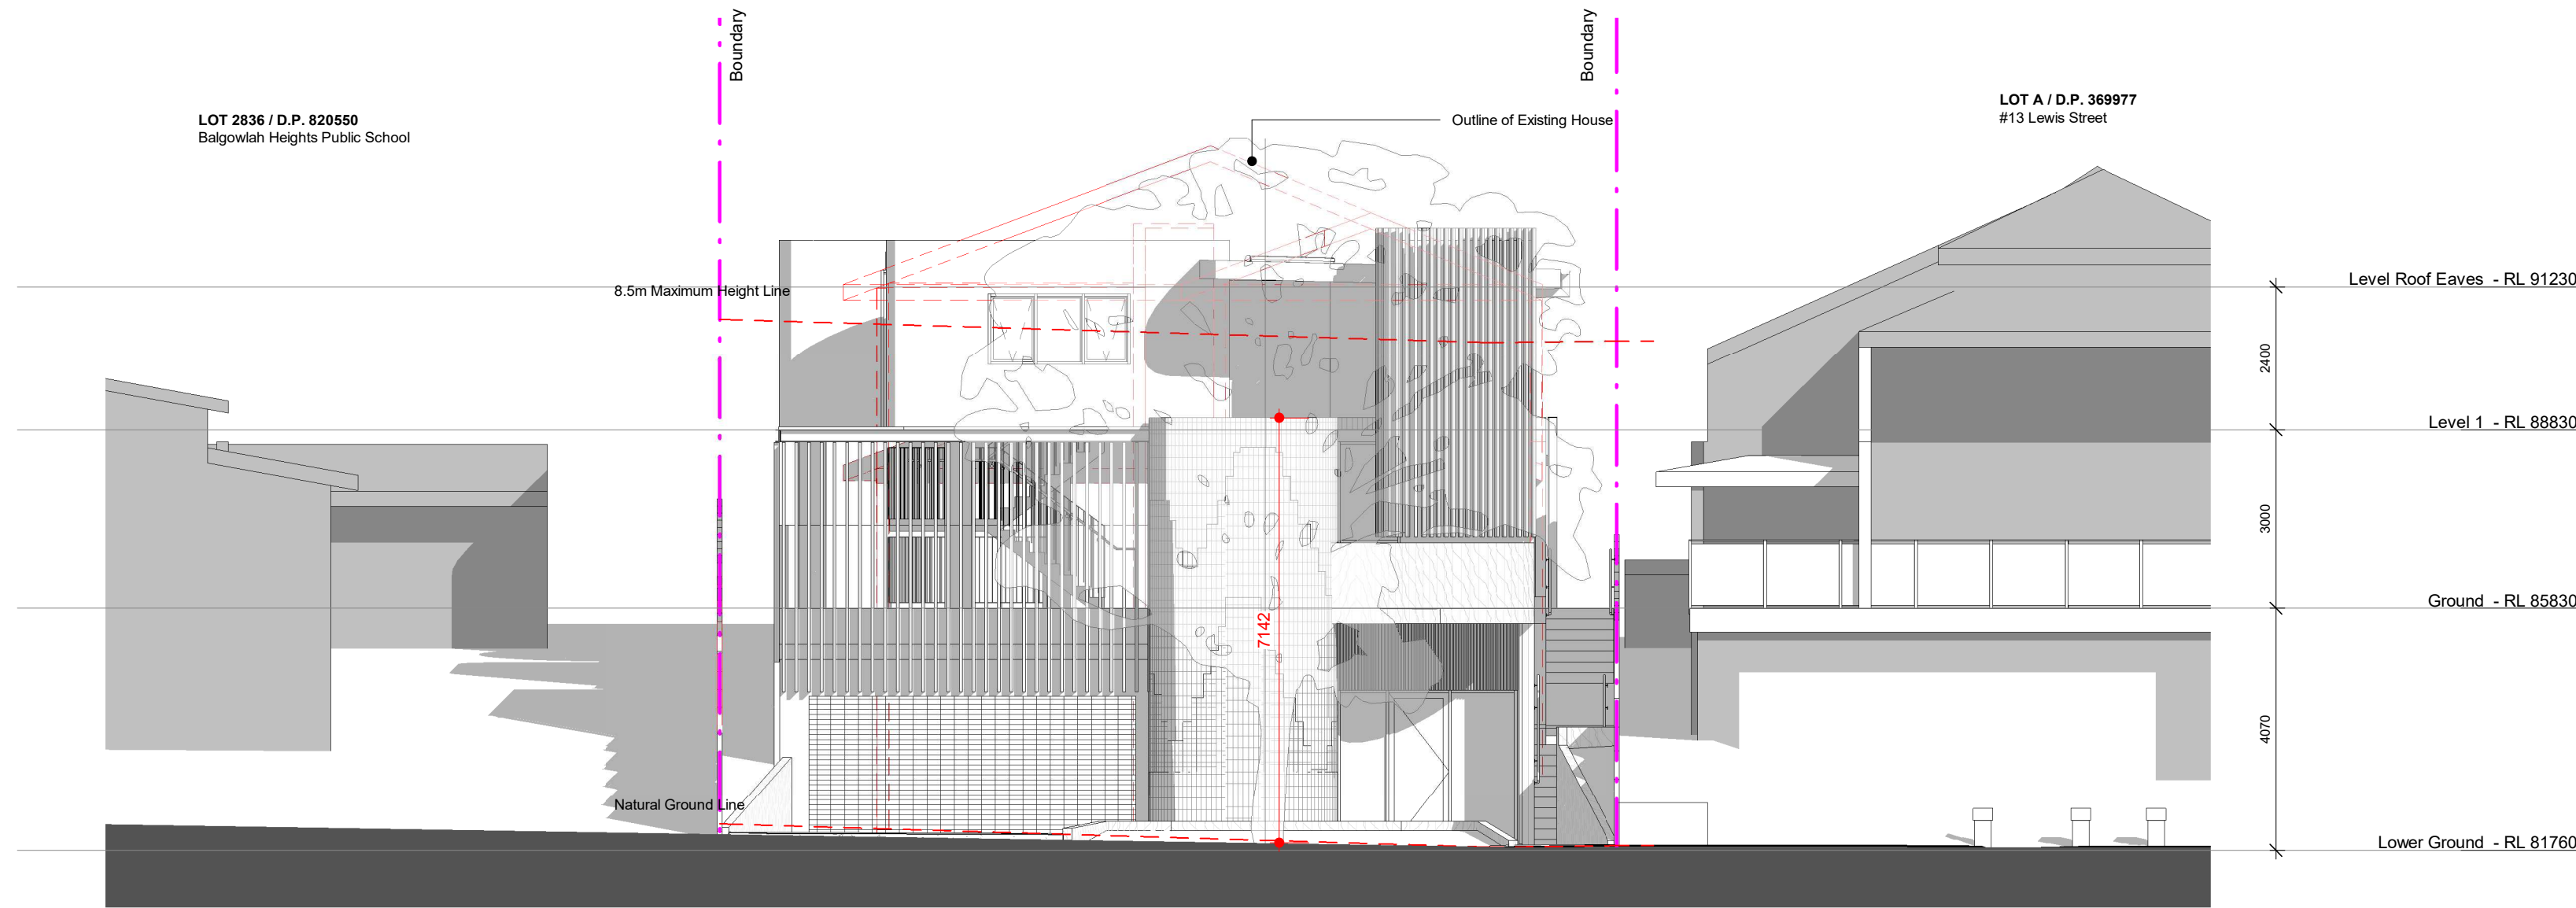

1 Proposed Eastern Elevation  
1 : 100

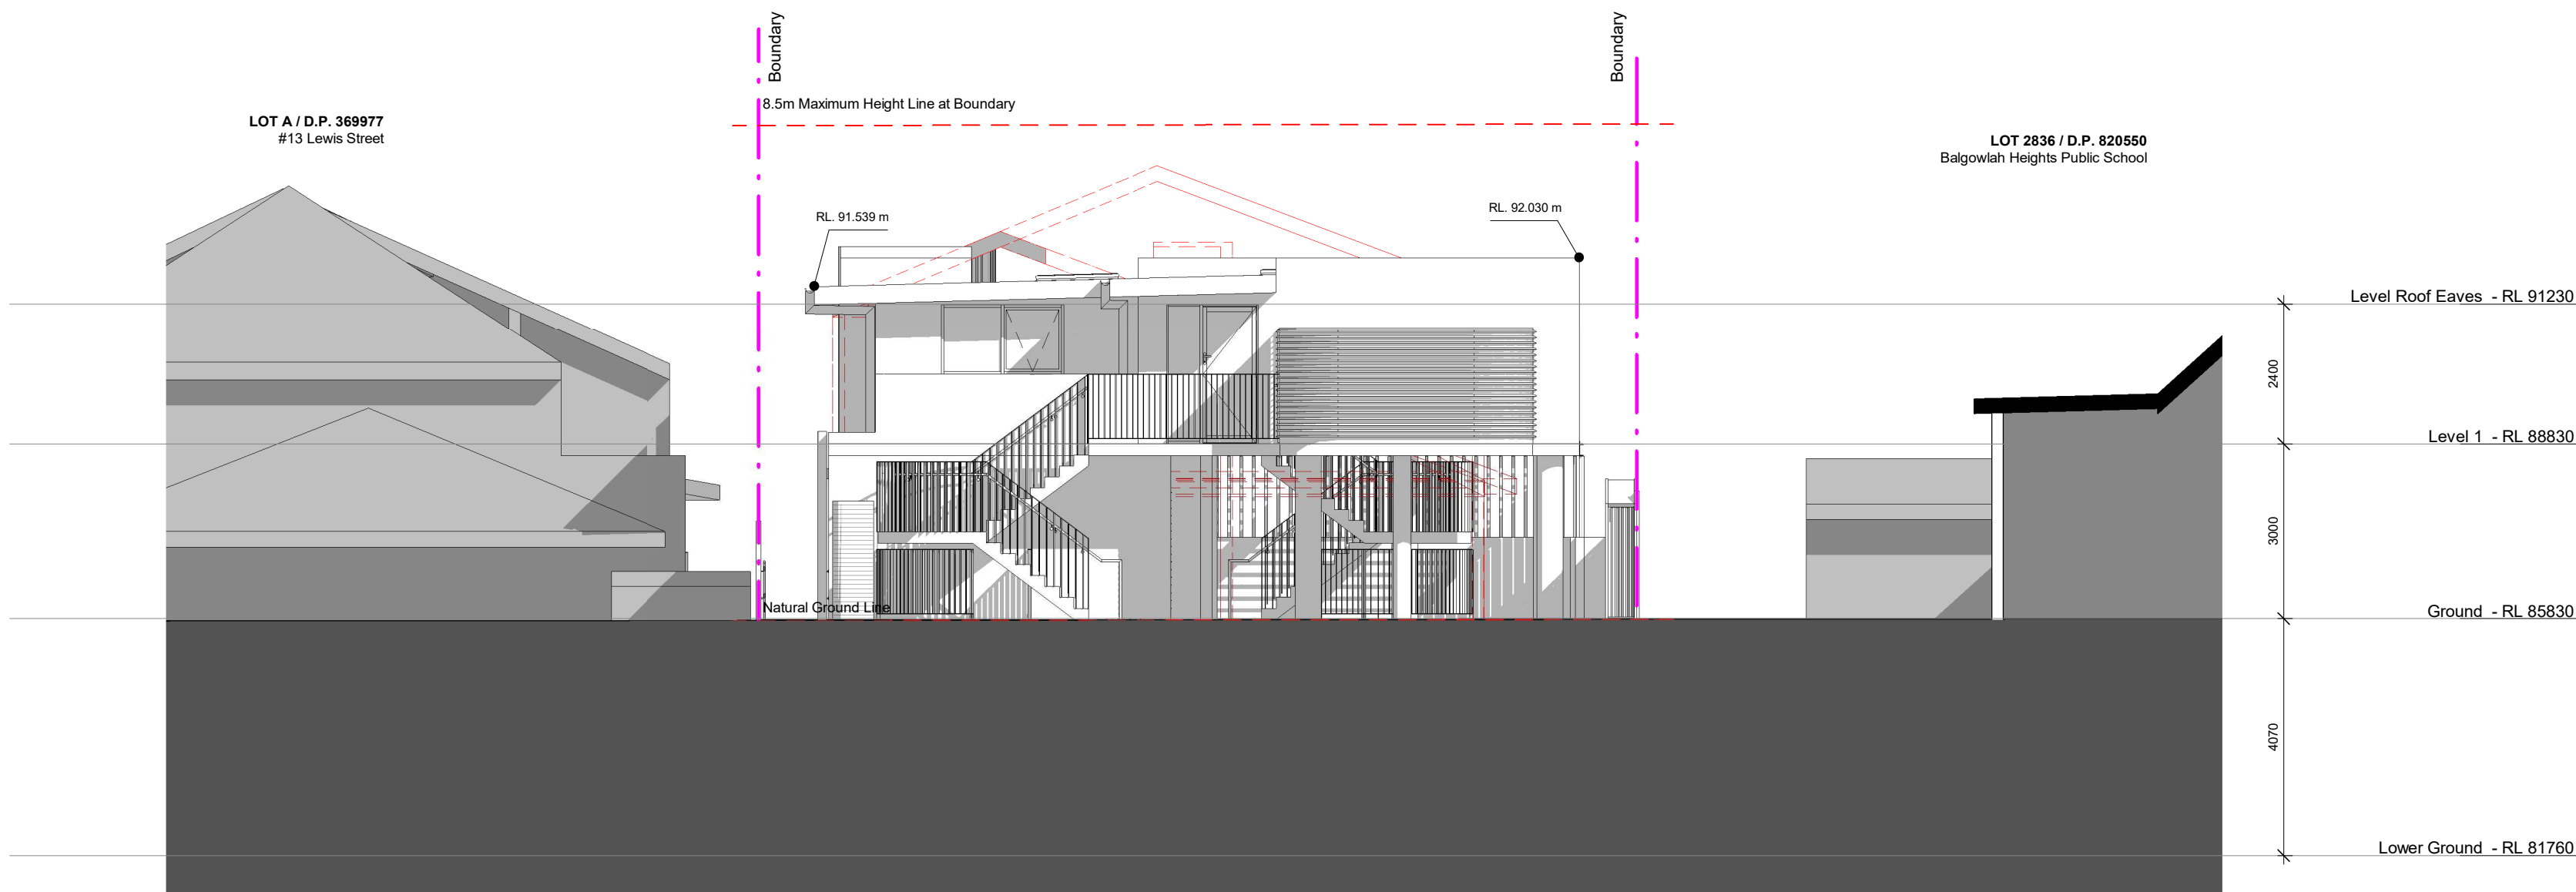

2 Proposed Western Elevation  
1 : 100


**General Notes:**

Architectural Drawings To Be Read In Conjunction With All Other Design Consultants Detailed Drawings, Reports And Specifications.

Site Survey Carried Out Cibar Surveying - Refer To Drawing - Ref. No: 20148\_LD Date 06.11.2020  
All Levels Indicated Taken To Australian Height Datum (AHD)  
Levels Prefixed With "RL" Are Interpreted From Existing Survey Information, Final Levels To Be Determined On Detail Review Of Existing Footpath Levels

All Dimensions to Be Verified On Site (VOS) Prior To Construction / Manufacture. Refer All Discrepancies To Nordon Jago Architects Pty. Ltd. -

Rev	Description	Date
A	Issue for Development Application	17.12.2020

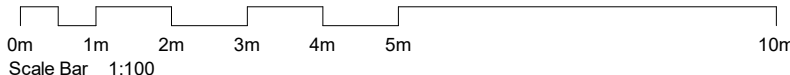

D:\NJA Local Files\BVR00120 Lewis 8\BVR00120 DA 201114 GT Local.rvt		JOB No.	BVR00120
TITLE		DATE	December 2020
		SCALE	A1 @ 1 : 100
		DWG No.	DA.301 A
Proposed Elevations			