




northern
beaches
council

**THIS PLAN IS TO BE READ IN
CONJUNCTION WITH
THE CONDITIONS OF DEVELOPMENT
CONSENT**

DA2020/0388

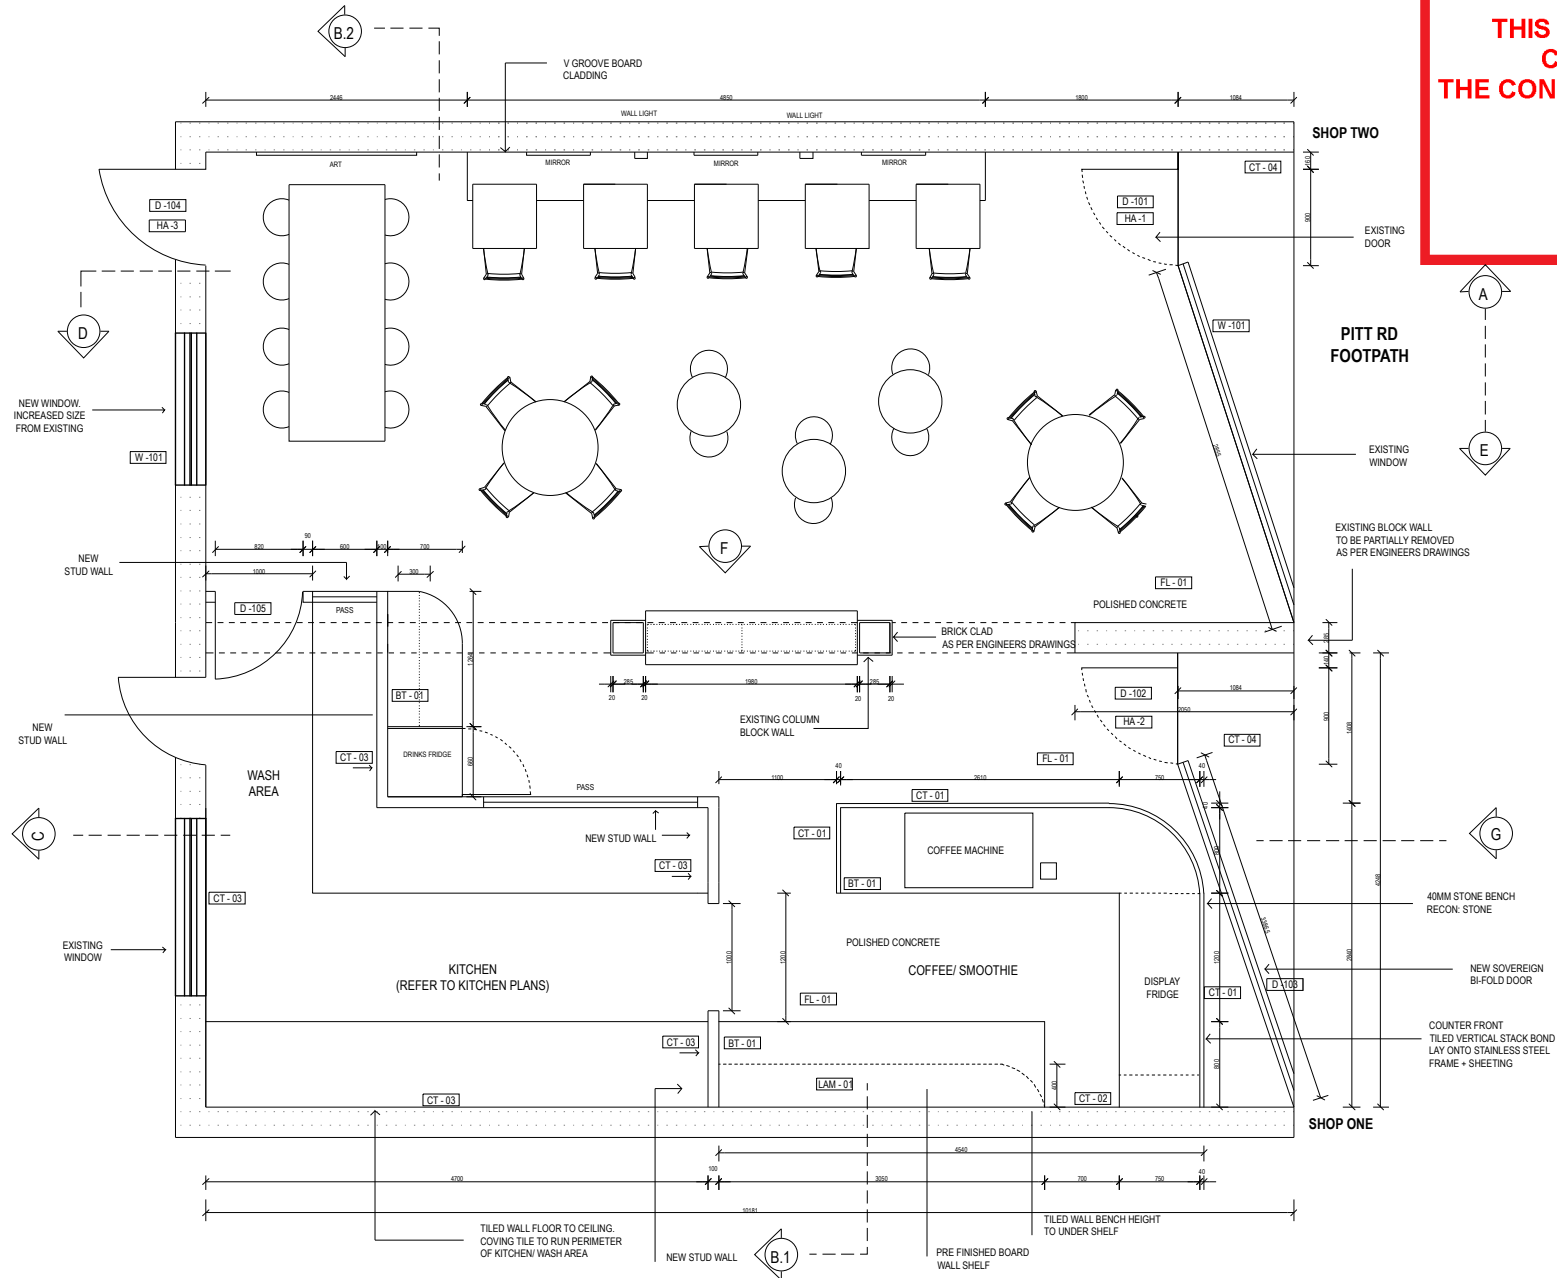

FLOOR PLAN

BRIANNA SANDSTROM
INTERIOR DESIGN


PROPERTY OWNER:
BACINO BAR

PROPERTY DETAIL:
2/142 PITT RD
NORTH CURL CURL, NSW 2099


DRAWING TITLE:
PROPOSED FLOOR PLAN

ISSUE DATE:
11.04.2020

SCALE:
1:50 @ A3

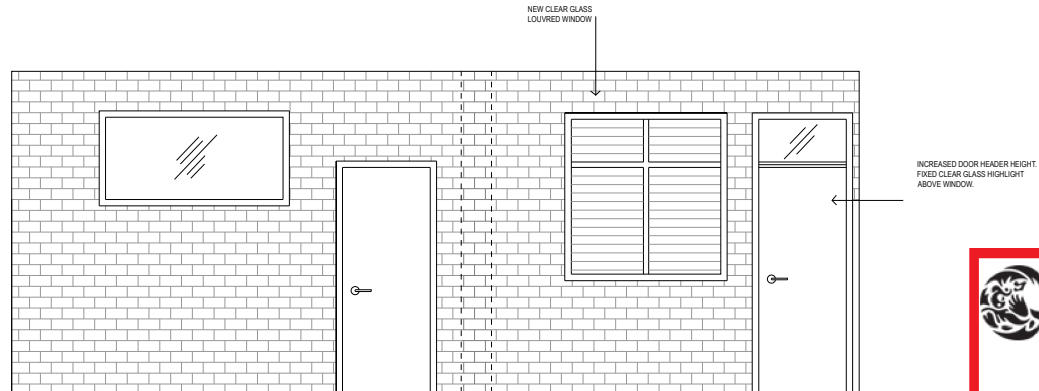

ELEVATION C
FULL BACK WALL

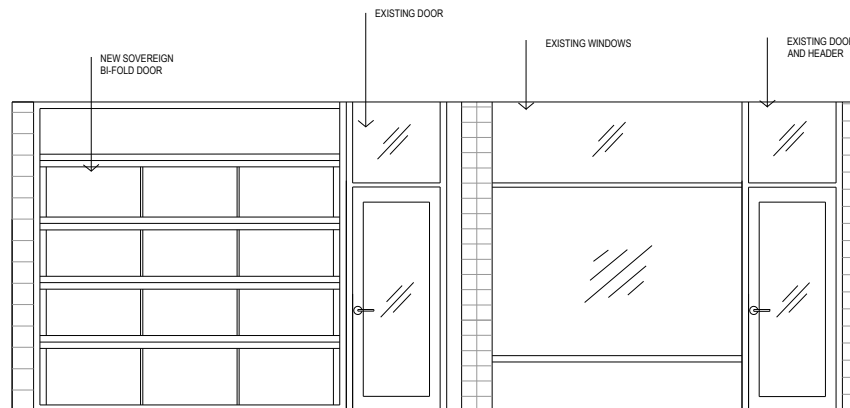

ELEVATION F
SHOP FRONT



**THIS PLAN IS TO BE READ IN
CONJUNCTION WITH
THE CONDITIONS OF DEVELOPMENT
CONSENT**

DA2020/0388

BRIANNA SANDSTROM
INTERIOR DESIGN

PROPERTY OWNER:
BACING BAR
PROPERTY DETAIL:
2/142 PITT RD
NORTH CURL CURL, NSW 2099

DRAWING TITLE:
PROPOSED ELEVATIONS

ISSUE DATE:
11.04.2020

SCALE:
1:25 @ A1