



Solar June 21 9am

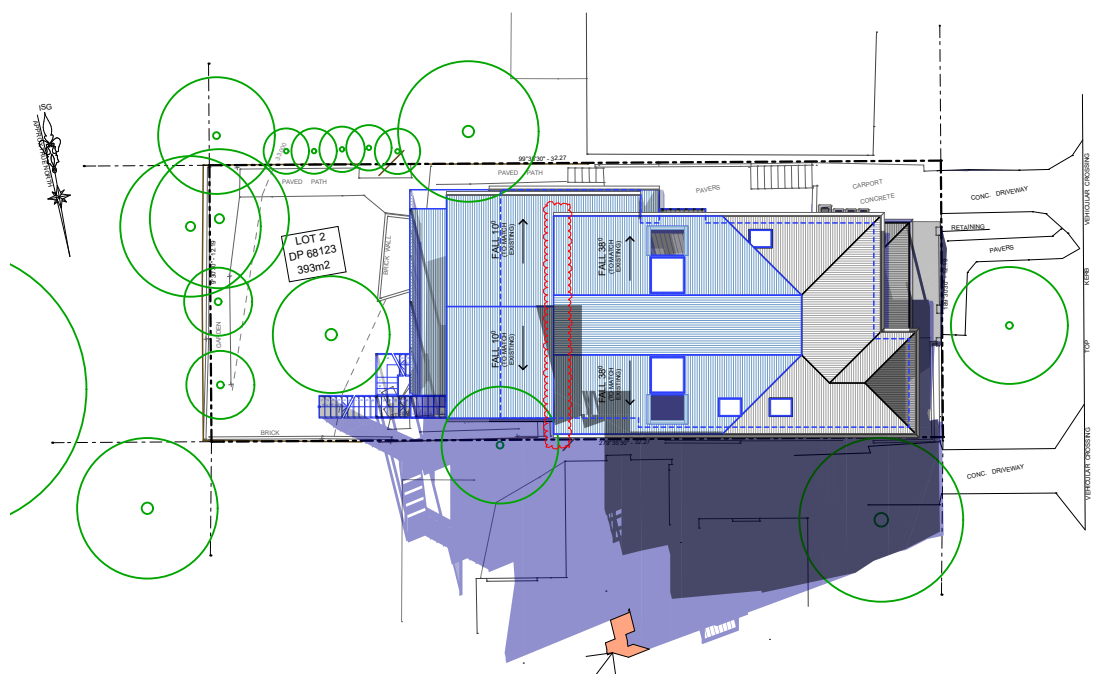

S96 shadow


Solar June 21 12pm

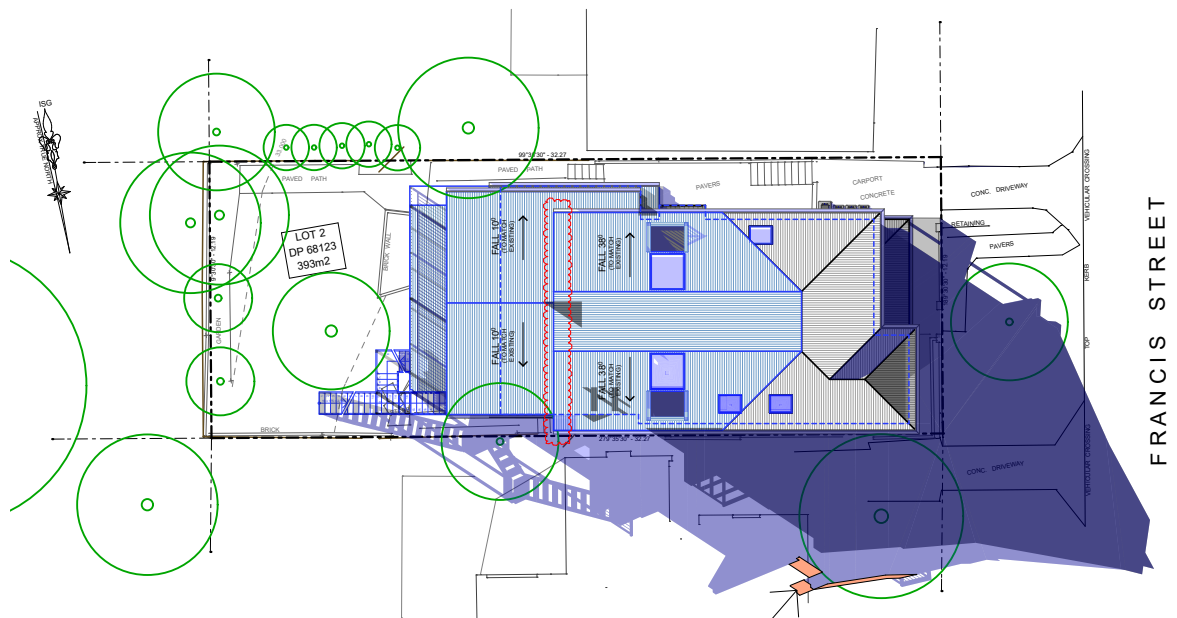

S96 shadow

Solar June 21 3pm

- FOR DEVELOPMENT APPLICATION PURPOSES ONLY NOT FOR CONSTRUCTION
- ALL TIMBER FRAMING AND FOOTINGS TO ENGINEERS DETAILS
- EXISTING SITE SERVICES TO BE USED
- STORMWATER TO BE CONNECTED TO EXISTING SYSTEM

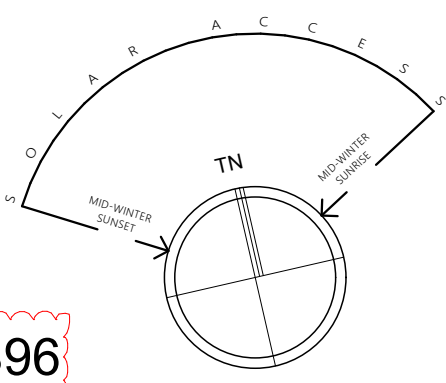

S96



Existing shadow




Approved DA159/2017



Proposed S96 shadow

Date :	Issue :	Description :

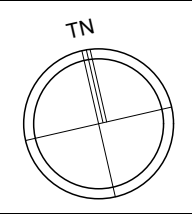


The builder shall check and verify all dimensions and verify all errors and omissions to the Architect. Do not scale the drawings. Drawings shall not be used for construction purposes until issued by the Architect for construction.

sketchArc
Po Box 377 Manly NSW 1655
m : 0422 521 871
e : power@sketcharc.com.au <<mailto:power@sketcharc.com.au>>
w : www.sketcharc.com.au <<http://www.sketcharc.com.au>>


Project : Additions & Alterations
S96
27 Francis St, Fairlight
LOT 2 in DP 68123 - 393m2
Client : Private Residence
Drawing : - Solar Plans

- = Proposed Work
- = Demolition
- = Existing

Drawn/Designed : PB / MP	Date : 160318
Project Number : 1623	Scale : no scale
Drawing No. : S96-14	Issue :

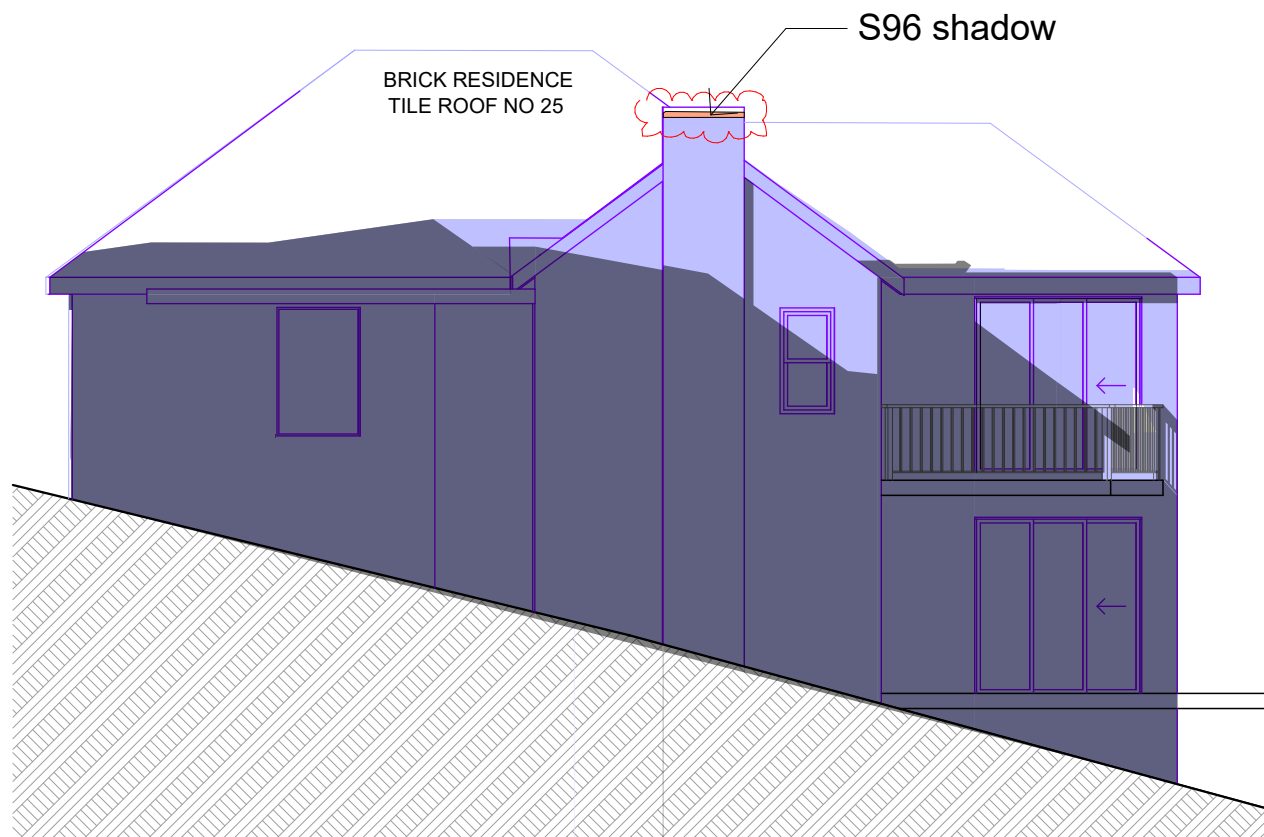

North Elevational 9am
1:100

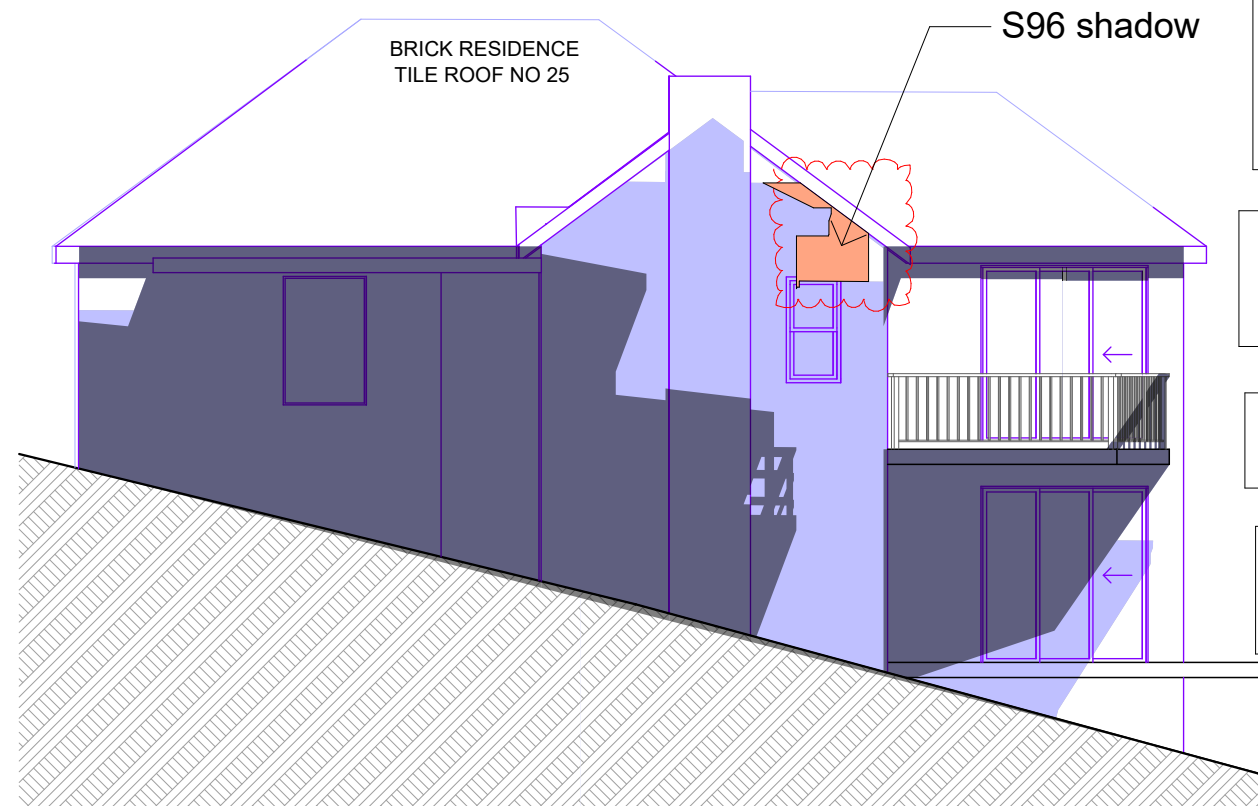


North Elevational 12pm
1:100

FOR DEVELOPMENT
APPLICATION
PURPOSES ONLY
NOT FOR
CONSTRUCTION

ALL TIMBER FRAMING
AND FOOTINGS TO
ENGINEERS DETAILS


EXISTING SITE
SERVICES TO BE USED

STORMWATER TO BE
CONNECTED TO
EXISTING SYSTEM

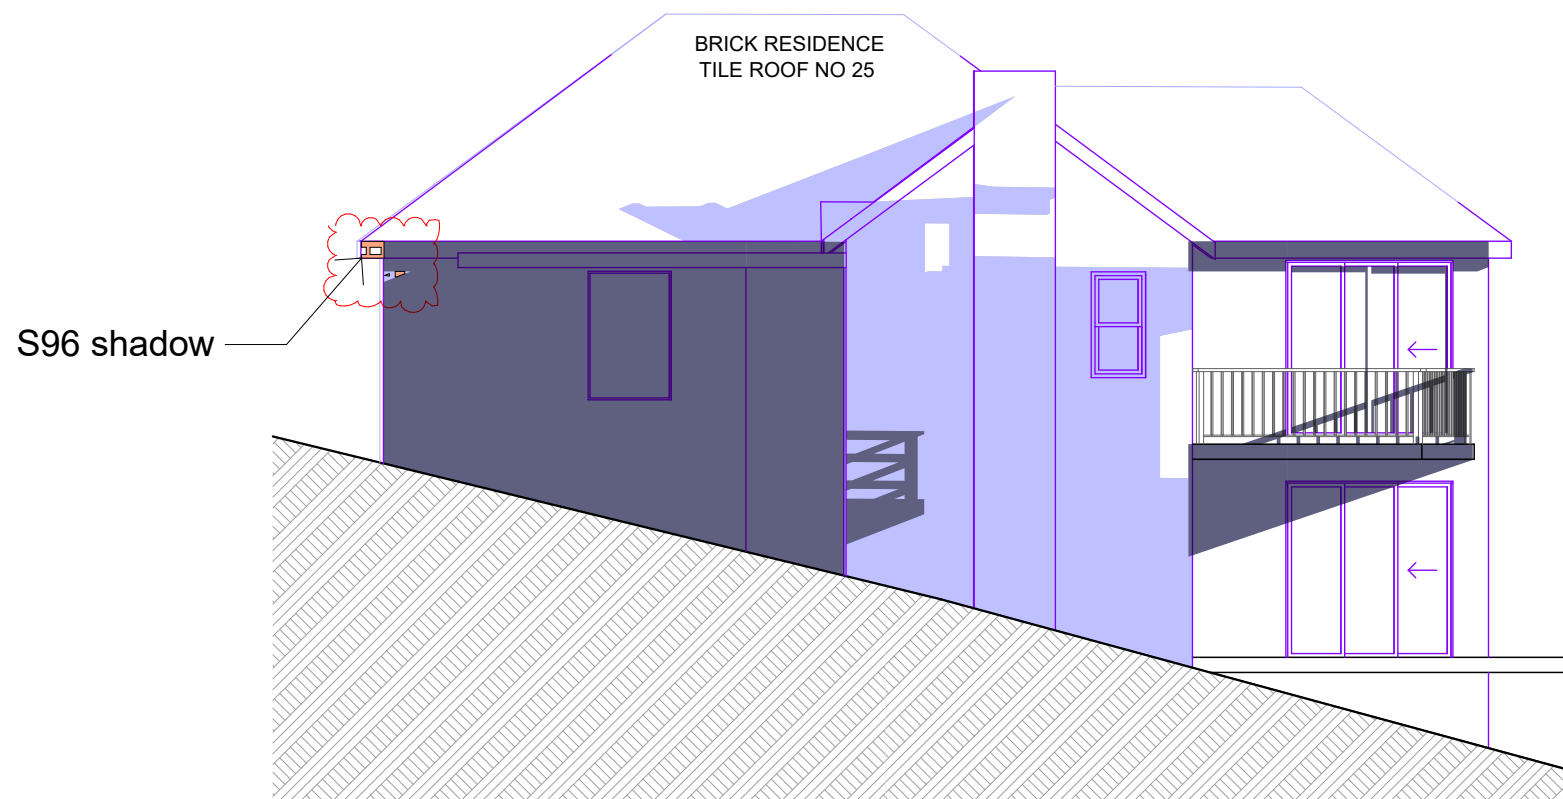


North Elevational 3pm
1:100

- Existing shadow
- Approved DA159/2017
- Proposed S96 shadow

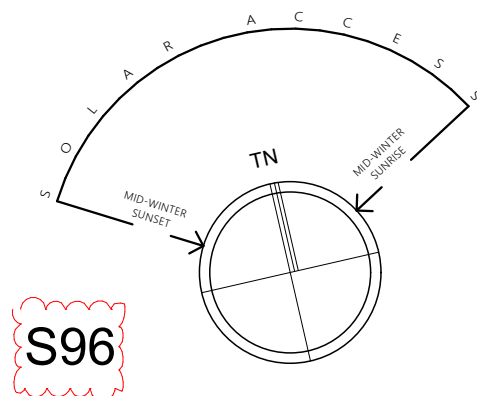

S96

Date :	Issue :	Description :

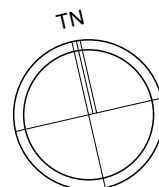

The builder shall check and verify all dimensions and verify all errors and omissions to the Architect. Do not scale the drawings. Drawings shall not be used for construction purposes until issued by the Architect for construction.

sketchArc
Po Box 377 Manly NSW 1655
m : 0422 521 871
e : power@sketcharc.com.au <<mailto:power@sketcharc.com.au>>
w : www.sketcharc.com.au <<http://www.sketcharc.com.au>>

Project : Additions & Alterations
S96
27 Francis St, Fairlight
LOT 2 in DP 68123 - 393m2
Client : Private Residence
Drawing : - Solar Plans Elevational

- = Proposed Work
- = Demolition
- = Existing

Drawn/Designed : PB / MP
Project Number : 1623
Drawing No. : S96-16
Date : 160318
Scale : no scale
Issue :