


LOT A
DP384325

LOT B
DP384325

LOT 3
DP384325

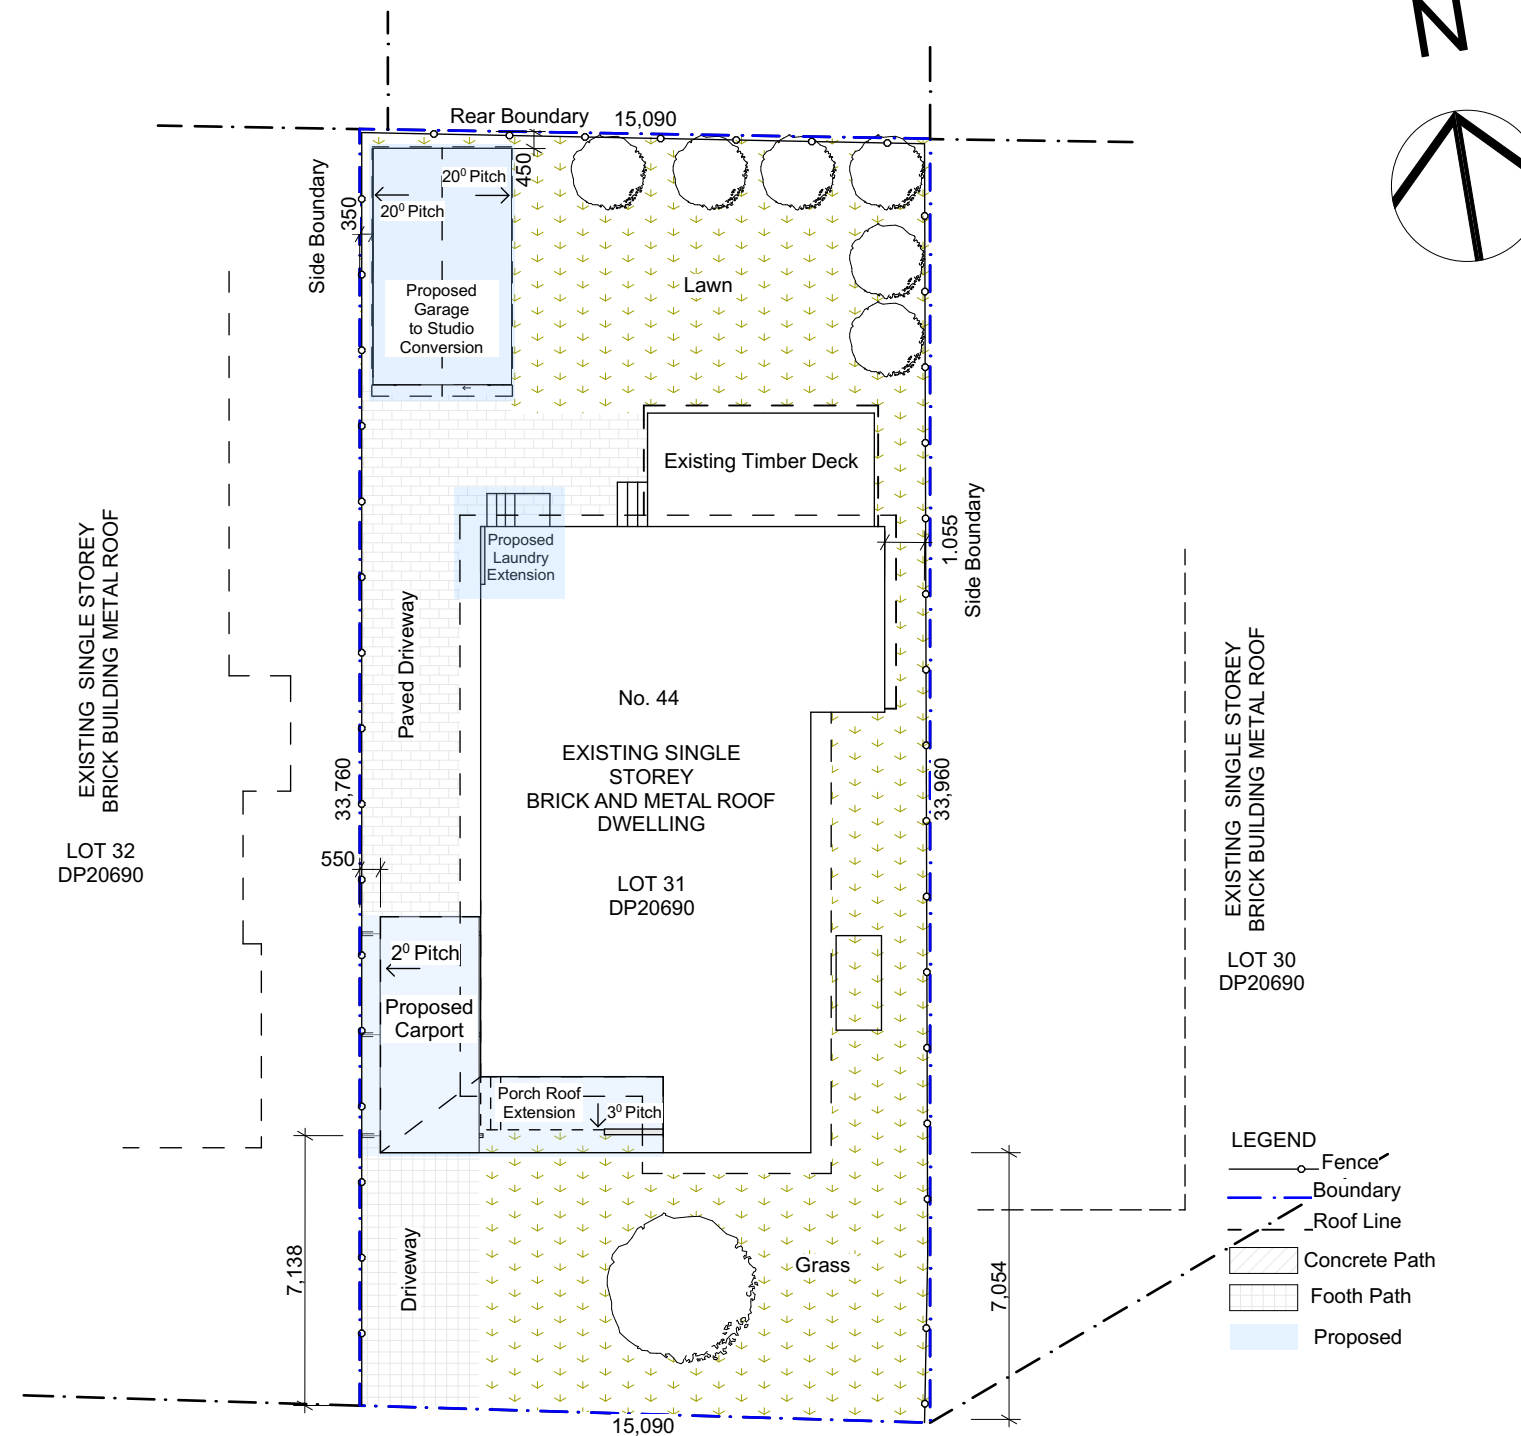

northern
beaches
council

**THIS PLAN IS TO BE READ IN
CONJUNCTION WITH
THE CONDITIONS OF DEVELOPMENT
CONSENT**

DA2021/0876

AMOURIN STREET

1. SITE (4) 1:200



web: www.designerbldings.com.au
phone: 0403488622
email: contact@designerbldings.com.au
Designer Buildings
Member of BDA Aust.

In Partnership with
Outlook Planning
& Development

Mobile 0432848467
www.outlookplanningdevelopment.com.au




SITE PLAN
44 Amourin Street
North Manly NSW
Development Approval

Michael Bangel
44 Amourin St North Manly NSW 2100

Designed By D G
Job No: DB20-014
Page No: 4
Scale @ A3 1:200

Rev A
Date 25/01/2021
Drawn By D G
Amendment



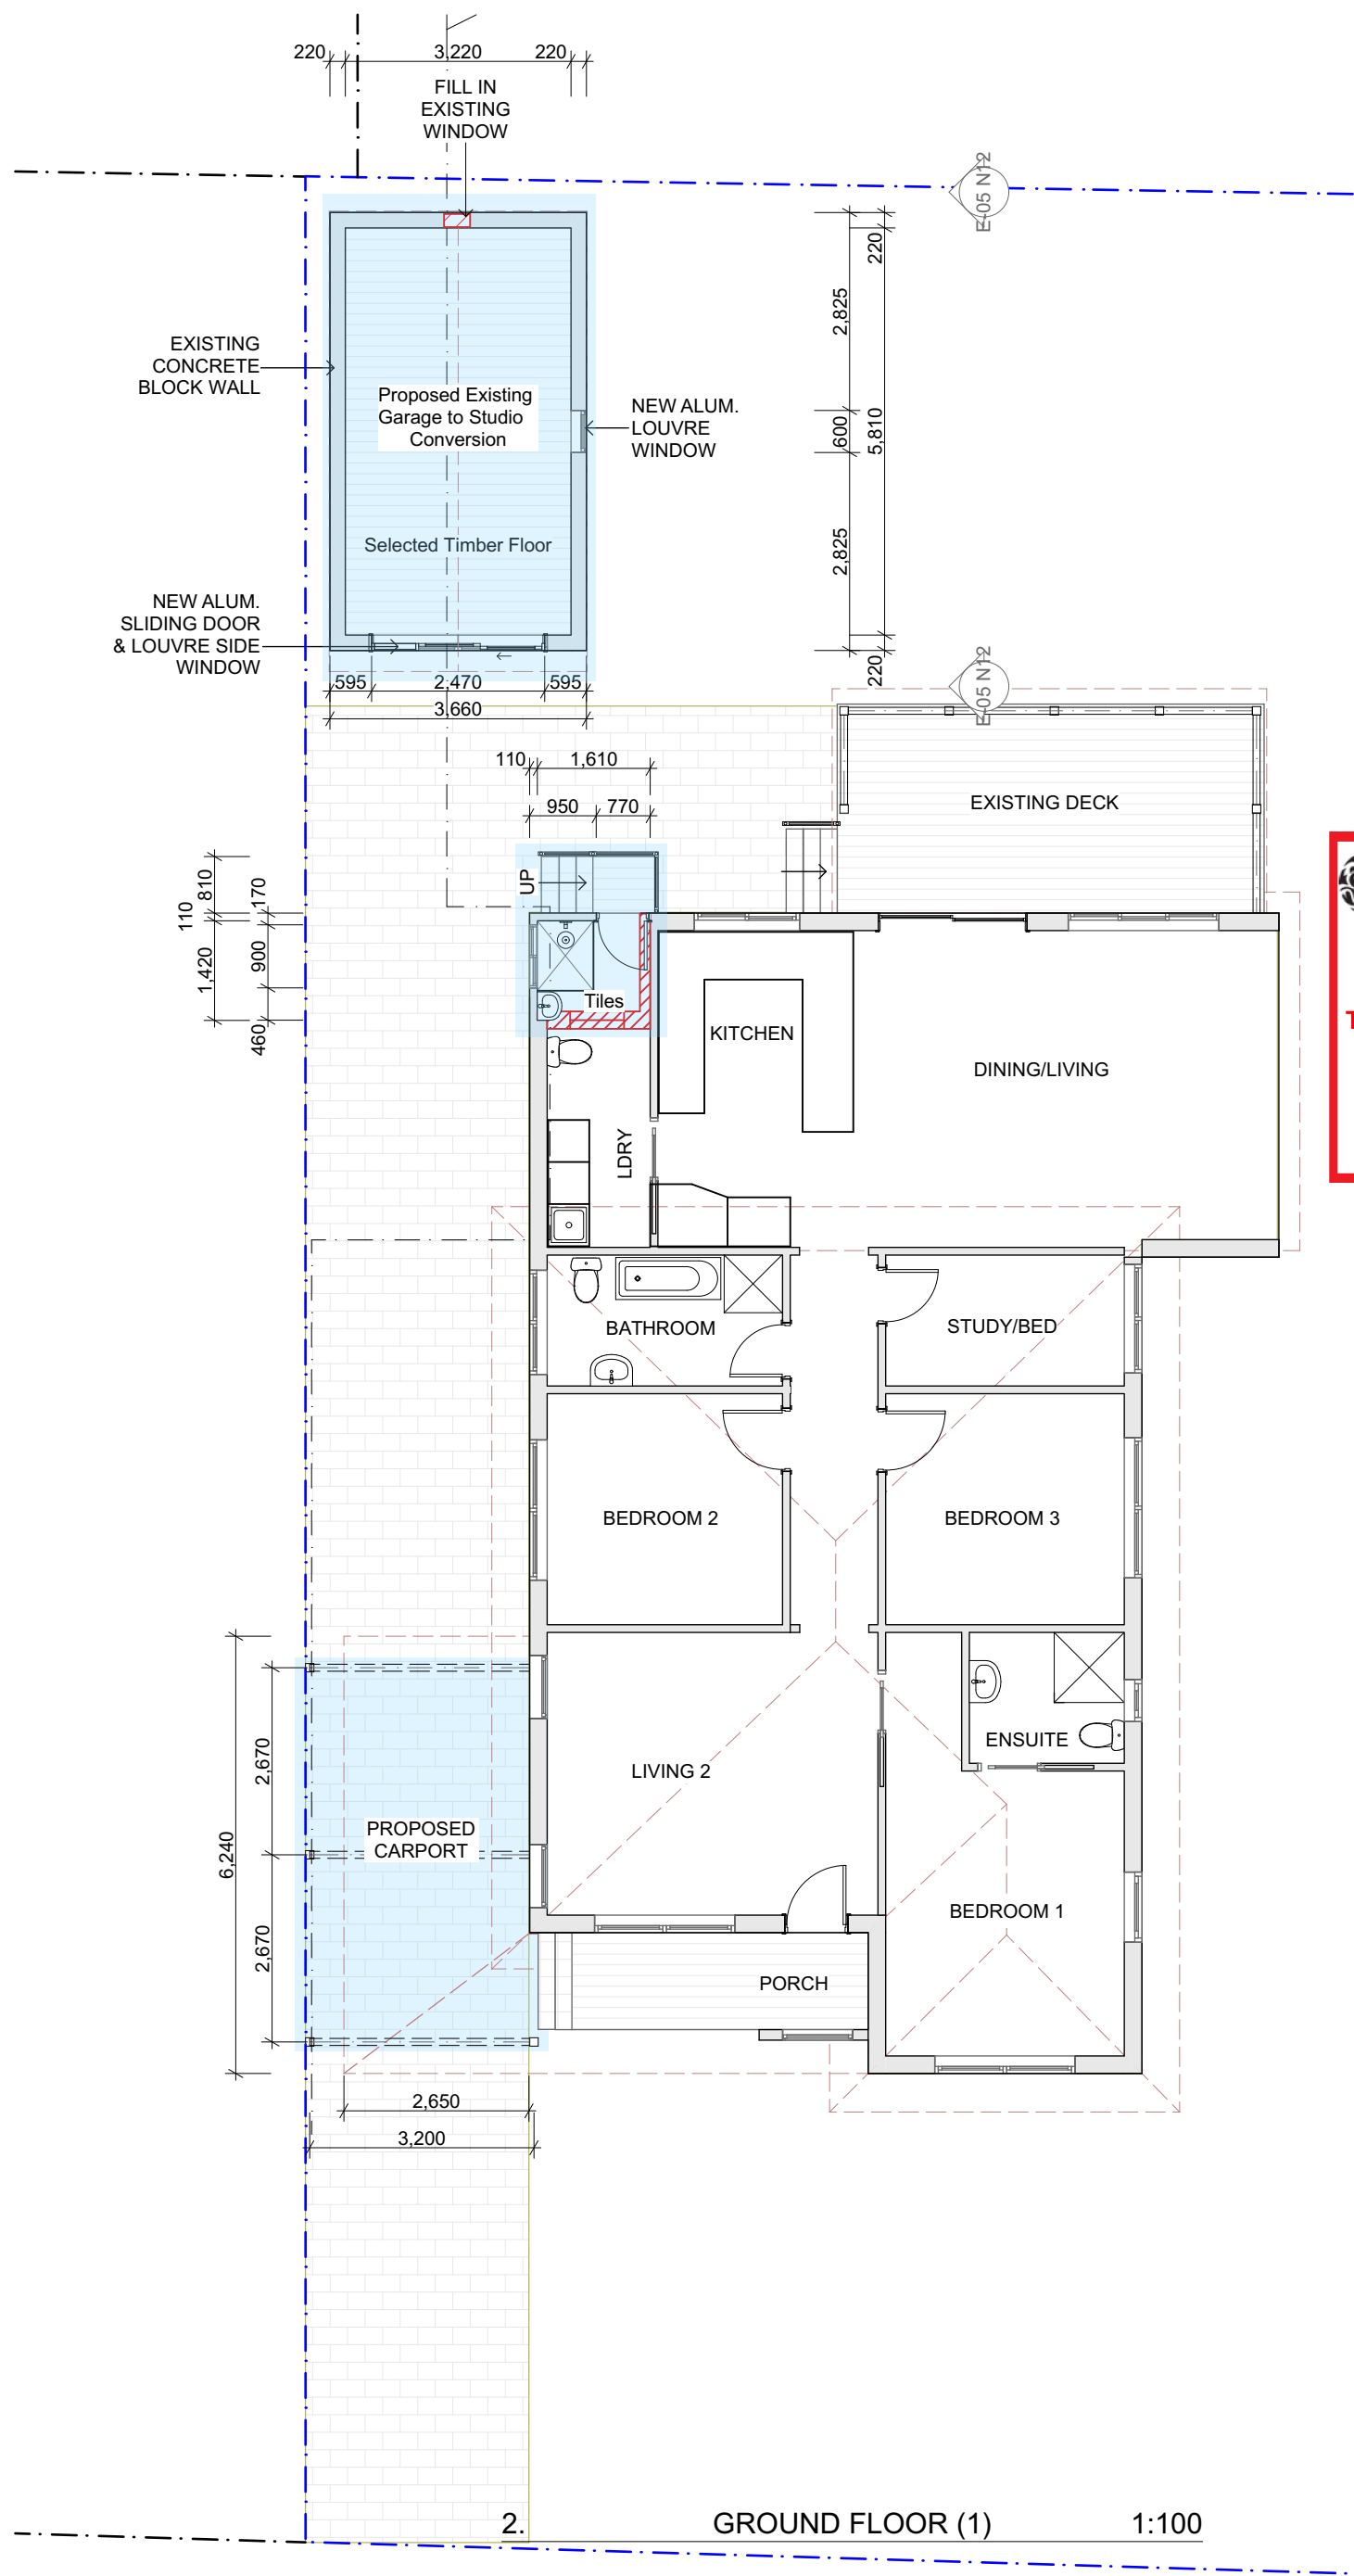


northern
beaches
council

**THIS PLAN IS TO BE READ IN
CONJUNCTION WITH
THE CONDITIONS OF DEVELOPMENT
CONSENT**

DA2021/0876

Legend

- Proposed
- Existing
- To be demolished

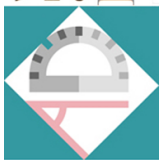

GROUND LEVEL PLAN

44 Amourin Street
North Manly NSW
Development Approval

Michael Bangel


44 Amourin St North Manly NSW 2100

Designed By D G
Job No: DB20-014
Page No: 6
Scale @ A3 1:100

Rev
Date
Drawn By
Amendment

A
25/01/2021
D G



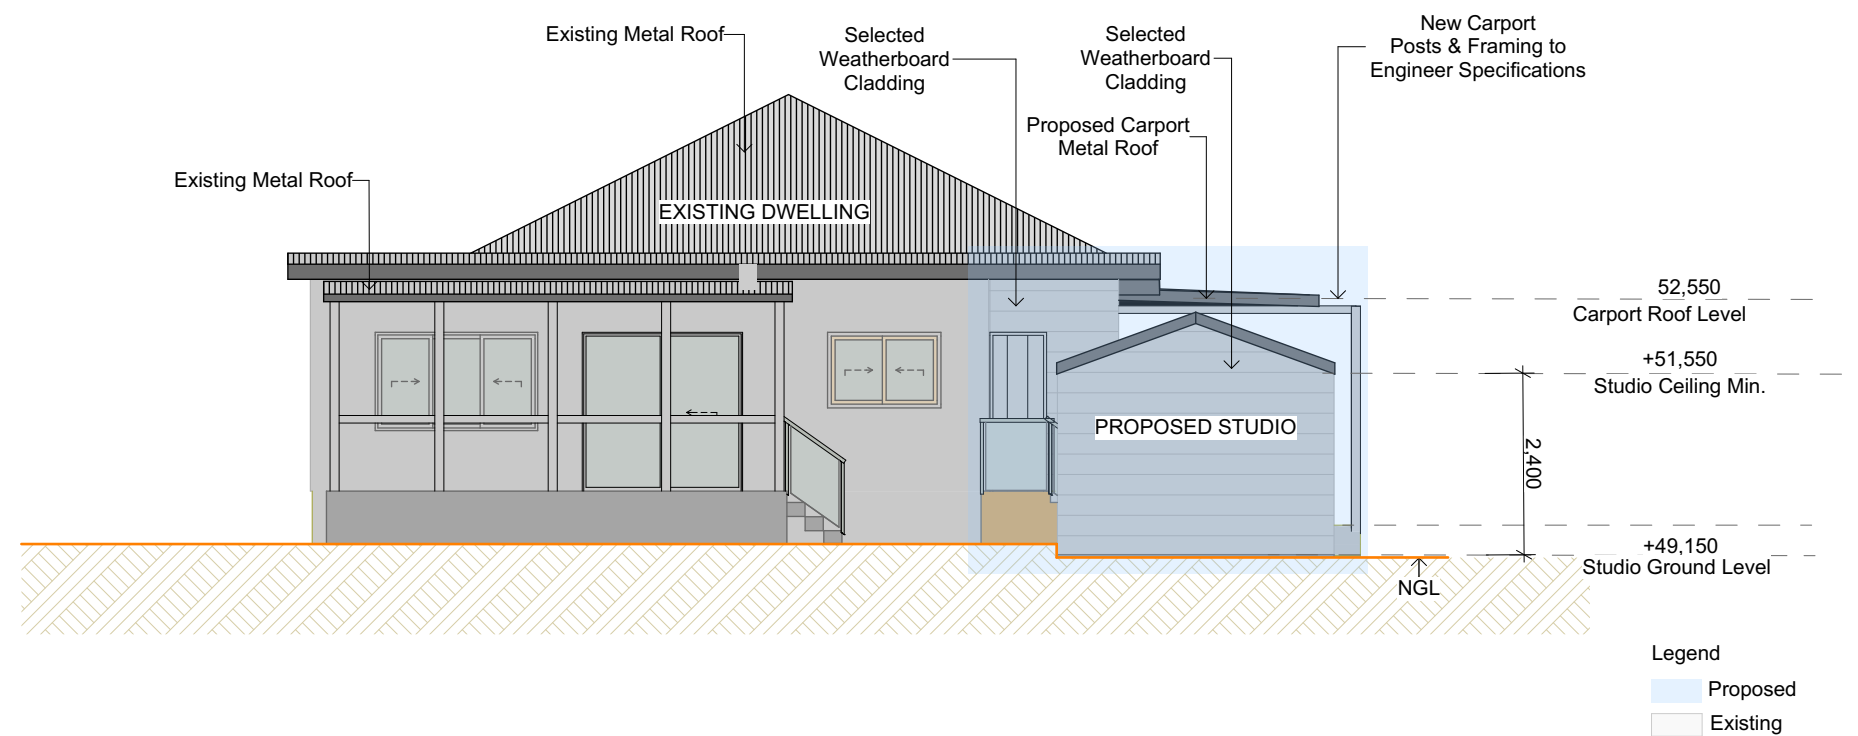

E-05 N9 NORTH ELEVATION (1) 1:100



**THIS PLAN IS TO BE READ IN
CONJUNCTION WITH
THE CONDITIONS OF DEVELOPMENT
CONSENT**

DA2021/0876



web: www.designerbldings.com.au
phone: 0403488622
email: contact@designerbldings.com.au
Designer Buildings
Member of BDA Aust.

In Partnership with
Outlook Planning
& Development

Mobile 0432848467
www.outlookplanningdevelopment.com.au




NORTH ELEVATION
44 Amourin Street
North Manly NSW
Development Approval

Michael Bangel
44 Amourin St North Manly NSW 2100

Designed By D G
Job No: DB20-014
Page No: 12
Scale @ A3 1:100

Rev A
Date 25/01/2021
Drawn By D G
Amendment



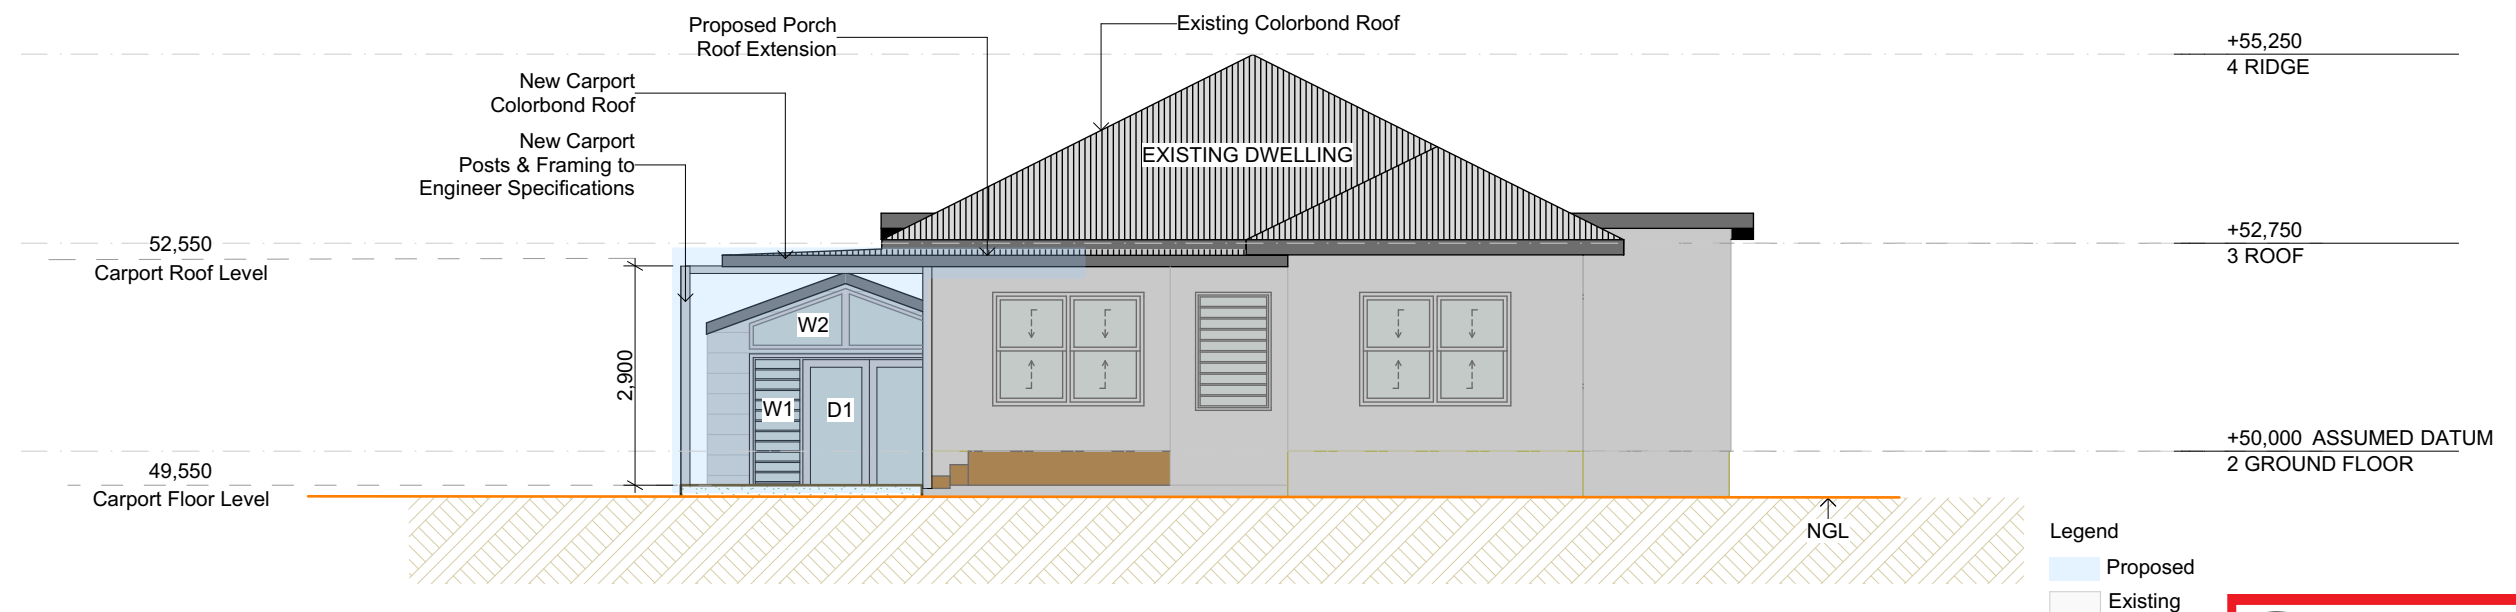



 northern
beaches
council

**THIS PLAN IS TO BE READ IN
CONJUNCTION WITH
THE CONDITIONS OF DEVELOPMENT
CONSENT**

DA2021/0876

E-05 S4 SOUTH ELEVATION (1) 1:100



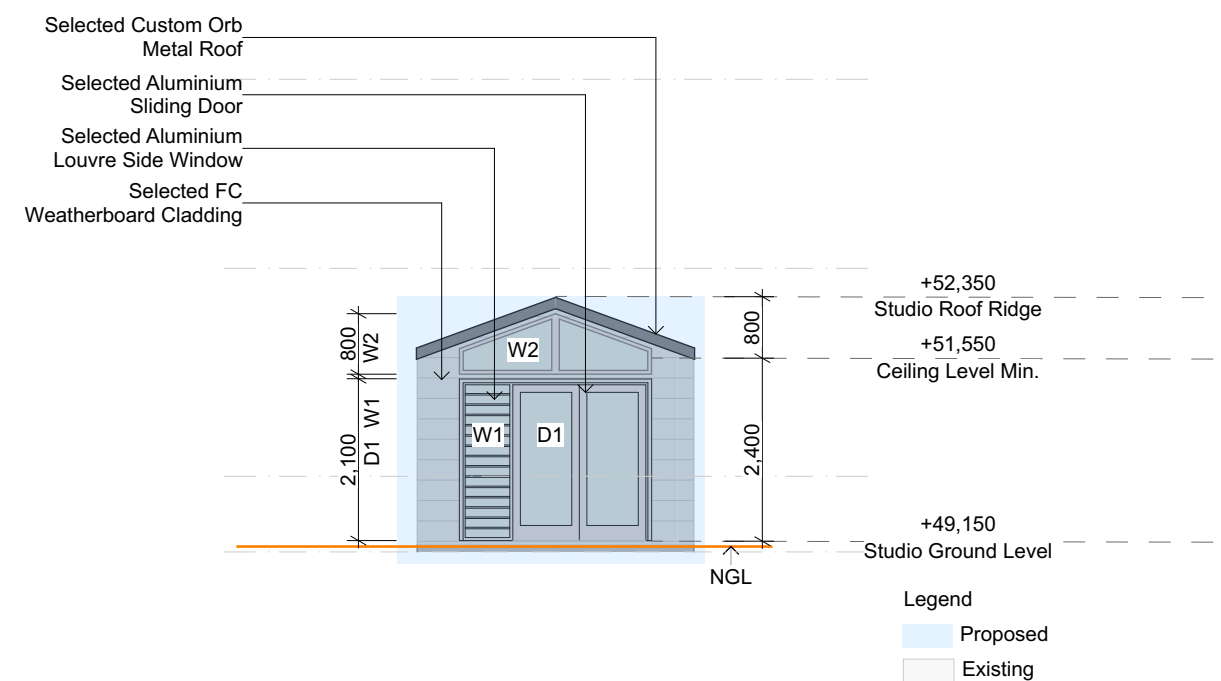

E-05 N11 SOUTH STUDIO ELEVATION 1:100



web: www.designerbldings.com.au
 phone: 0403488622
 email: contact@designerbldings.com.au
Designer Buildings
 Member of BDA Aust.

In Partnership with
 Outlook Planning
 & Development

Mobile 0432848467
www.outlookplanningdevelopment.com.au




SOUTH STUDIO ELEVATION
 44 Amourin Street
 North Manly NSW
 Development Approval

Michael Bangel
 44 Amourin St North Manly NSW 2100

Designed By D G
 Job No: DB20-014
 Page No: 22
 Scale @ A3 1:100

Rev A
 Date 25/01/2021
 Drawn By D G
 Amendment



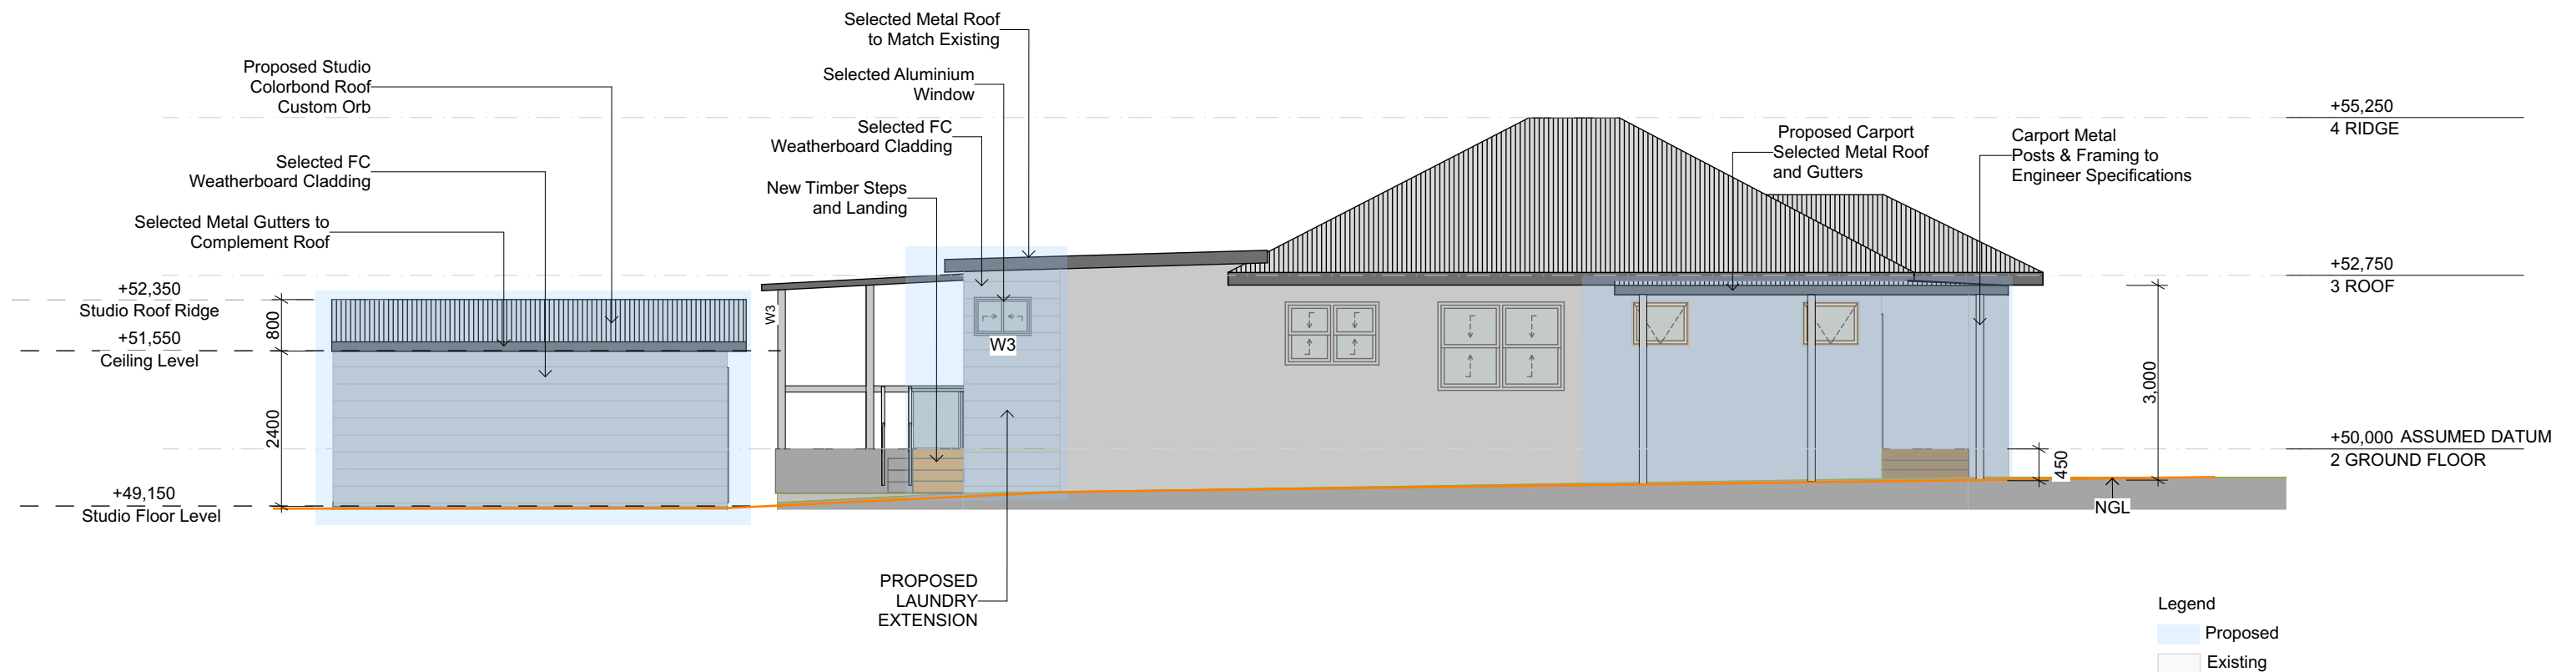

E-05 W8 WEST ELEVATION (1) 1:100

 northern beaches council

THIS PLAN IS TO BE READ IN CONJUNCTION WITH THE CONDITIONS OF DEVELOPMENT CONSENT

DA2021/0876



web: www.designerbldings.com.au
 phone: 0403488622
 email: contact@designerbldings.com.au
Designer Buildings
 Member of BDA Aust.

In Partnership with
 Outlook Planning
 & Development

Mobile 0432848467
www.outlookplanningdevelopment.com.au




WEST ELEVATION
 44 Amourin Street
 North Manly NSW
 Development Approval

Michael Bangel
 44 Amourin St North Manly NSW 2100

Designed By D G
 Job No: DB20-014
 Page No: 15
 Scale @ A3 1:100


Rev A
 Date 25/01/2021
 Drawn By D G
 Amendment



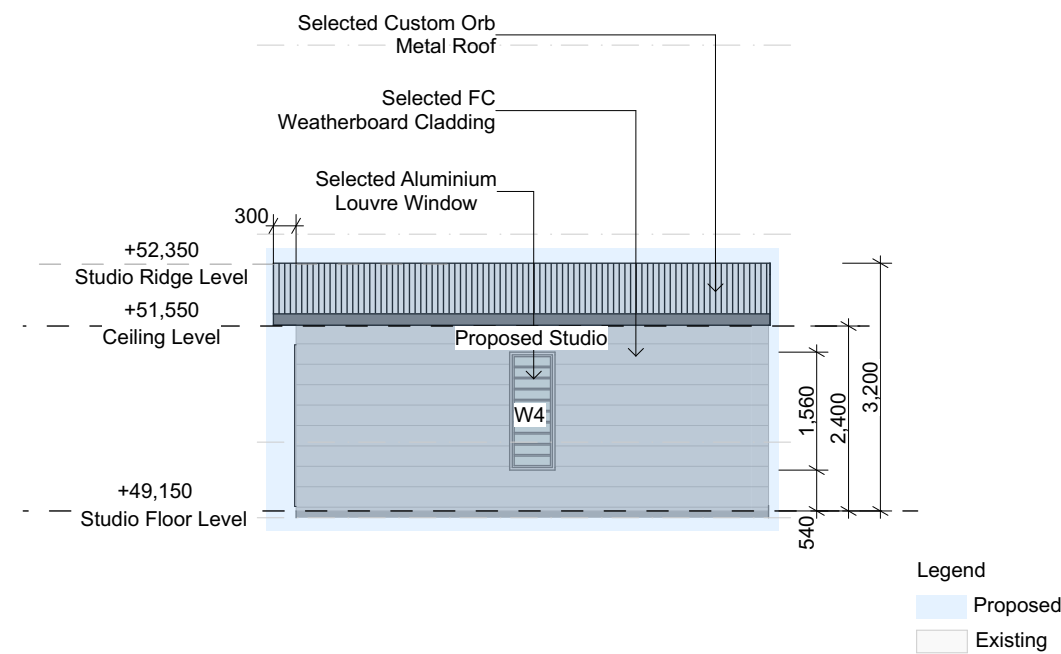


E-05 N12 EAST ELEVATION STUDIO 1:100



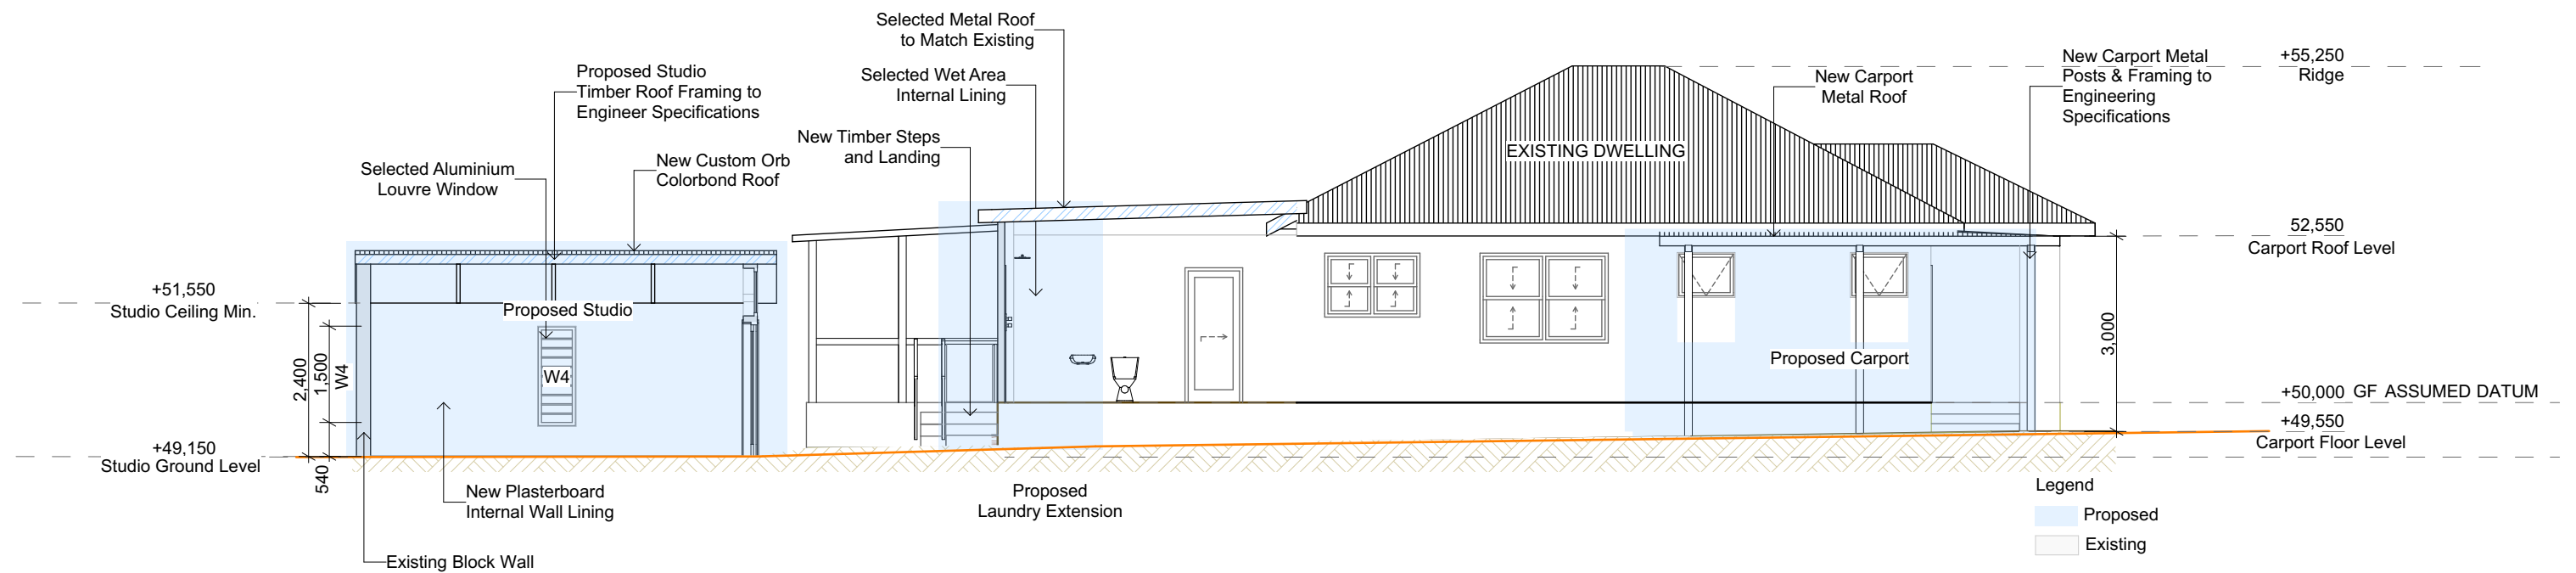

 northern beaches council

THIS PLAN IS TO BE READ IN CONJUNCTION WITH THE CONDITIONS OF DEVELOPMENT CONSENT

DA2021/0876

S-14 SECTION A 1:100