

# MINOR WORKS

## 14 HEADLAND ROAD, NORTH CURL CURL

QUATTRO PROJECT NUMBER 18-0522



### ARCHITECTURAL DRAWINGS: QUATTRO ARCHITECTURE

DA-A-000	COVER SHEET
DA-A-010	NOTIFICATION PLAN
DA-A-030	EXISTING SITE PLAN
DA-A-050	EXISTING PLANS
DA-A-100	PROPOSED GROUND FLOOR PLANS
DA-A-101	GROUND FLOOR PERSPECTIVE
DA-A-200	PROPOSED ELEVATIONS
DA-A-250	PROPOSED SECTIONS 1 & 2
DA-A-251	PROPOSED SECTION 3 AND FINISHES
DA-A-600	DETAILS - WATER FEATURES
DA-A-601	DETAILS - PIZZA OVEN AND RENDERS
DA-A-900	WINDOW SCHEDULE REPORT

Figured dimensions shall take precedence over scale. Contractors must verify all dimensions on job before commencing any work or making shop drawings.

Client



**quattro**  
architecture

www.qaarch.com.au  
Quattro Architecture  
ACN 150 198 842

Sydney 61 2 9001 0190  
Suite 125, Lifestyle Working  
117 Old Pittwater Road Brookvale  
NSW 2100

Registered Architect - 6854  
Peter Hosking (Director)

Canberra 61 2 6239 4044  
Unit 5, Kingston Warehouse  
71 Latchford Street Kingston  
ACT 2604

Registered Architect - 2384  
Tim Zuber

Notes

Rev. No.	Date	Revision	Auth'd
A	11/9/19	FOR REVIEW	FP
B	23/9/19	FOR REVIEW	FP
C	30/10/19	FOR REVIEW	FP

Project  
**MINOR WORKS**  
**14 HEADLAND ROAD,**  
**NORTH CURL CURL**

Drawing title  
**COVER SHEET**

Drawn By  
**FP**

Checked By  
**PH**

No Sheets

Project Number  
**18-0522**

Drawing Number  
**DA-A-000 C**

Rev


**AUTHORITY**  
**APPROVAL**

This drawing is protected by copyright.

# MINOR WORKS- 14 HEADLAND ROAD, NORTH CURL CURL



LOT 25/ DP12667

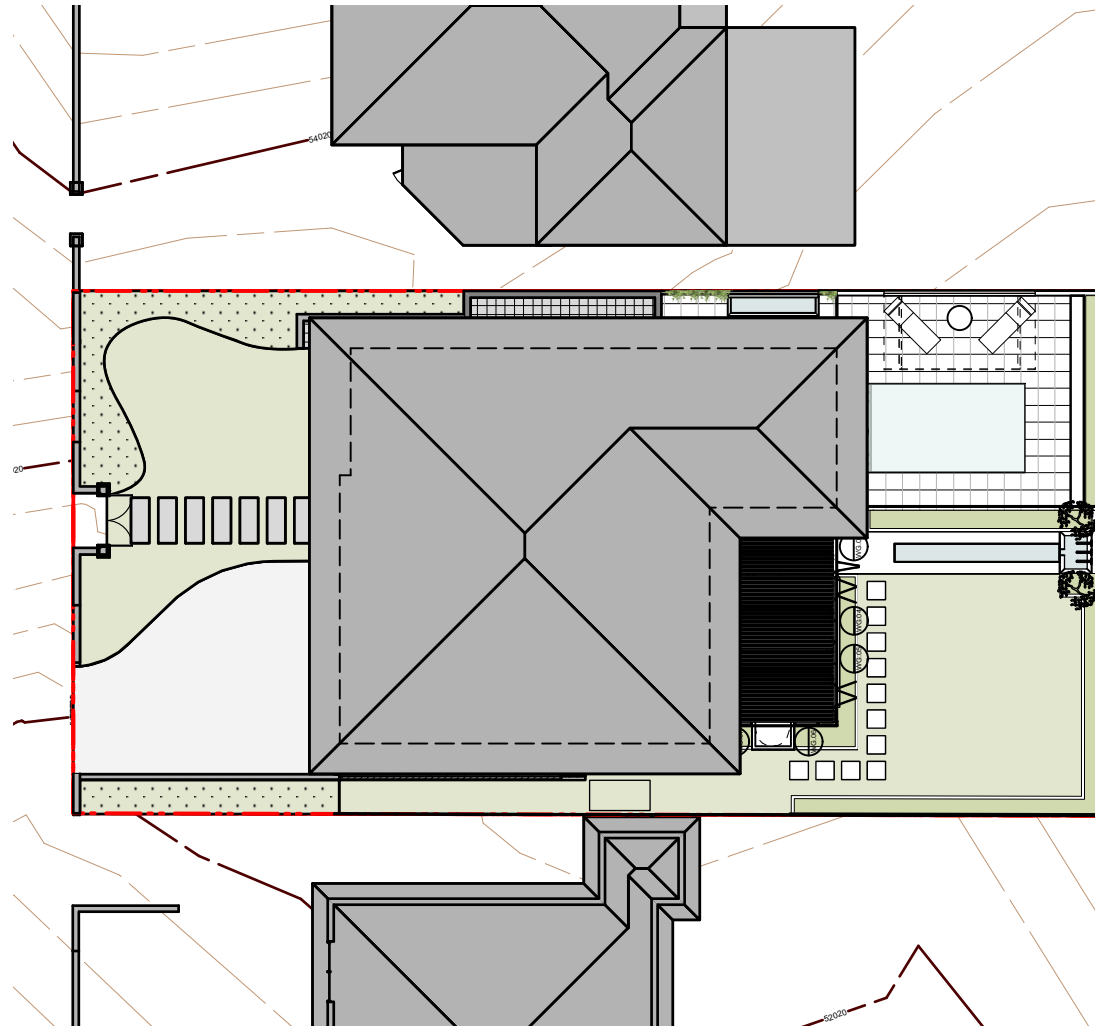

01 SITE PLAN  
scale 1:NA - A4

Figured dimensions shall take precedence over scale. Contractors must verify all dimensions on job before commencing any work or making shop drawings.

Client



www.quattro.com.au  
Quattro Architecture  
ACN 100 188 842

Sydney 61 2 9551 0100  
Suite 20, Lonsdale Wharf  
117 Old Pittwater Road Brookvale  
NSW 2100  
Registered Architect - 6554  
Peter Hosking (Director)  
Canberra 61 2 6238 4044  
Unit 5, Kingston Overlook  
71 Leachmere Street Kingston  
ACT 2604  
Registered Architect - 2384  
Tim Butler

Notes

Rev. No.	Date	Revision	Auth'd
A	1/8/19	FOR REVIEW	FP
B	23/9/19	FOR REVIEW	FP
C	30/10/19	FOR REVIEW	FP

Project

MINOR WORKS  
14 HEADLAND ROAD,  
NORTH CURL CURL

Drawing title

NEIGHBOUR NOTIFICATION

Drawn By Checked By No Sheets

FP PH


Project Number Drawing Number Rev

18-0522 DA-A-010 C

AUTHORITY  
APPROVAL

This drawing is protected by copyright.



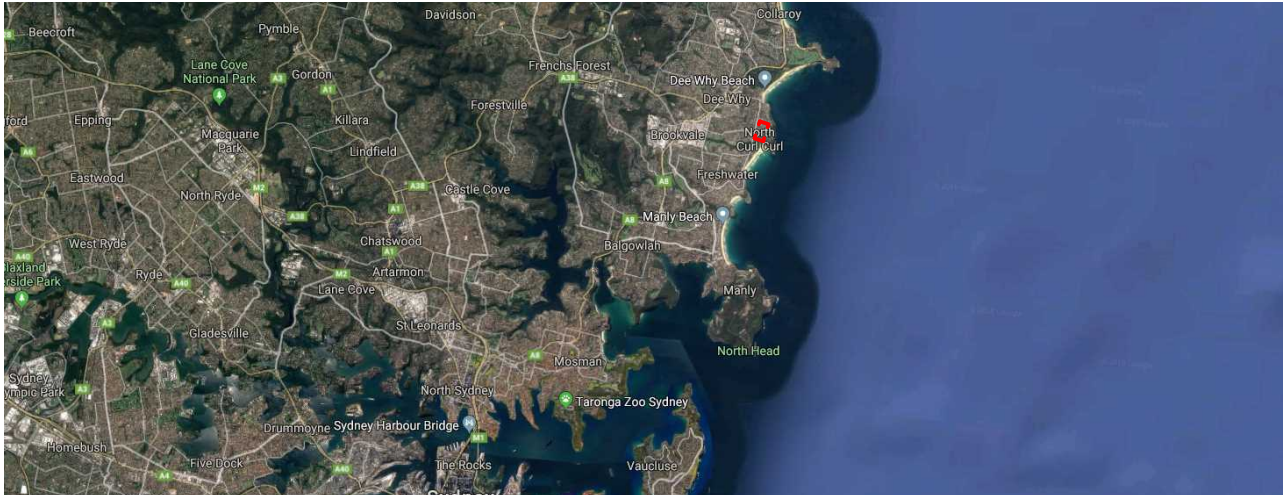

01 SITE - REGIONAL  
scale 1:NTS



02 SITE - LOCAL  
scale 1:NTS



03 SITE PLAN  
scale 1:NTS


Scale at A3 1:250  
0m 1.0 2.0 5.0 10

Figured dimensions shall take precedence over scale. Contractors must verify all dimensions on job before commencing any work or making shop drawings.

Client

**quattro**  
architecture  
www.qaarch.com.au  
Quattro Architecture  
ACN 150 198 842

Sydney 61 2 9001 0190  
Suite 125, Lifestyle Working  
117 Old Pittwater Road Brookvale  
NSW 2100  
Registered Architect - 6854  
Peter Hosking (Director)  
Canberra 61 2 6239 4044  
Unit 5, Kingston Warehouse  
71 Latchford Street Kingston  
ACT 2604  
Registered Architect - 2384  
Tim Zuber

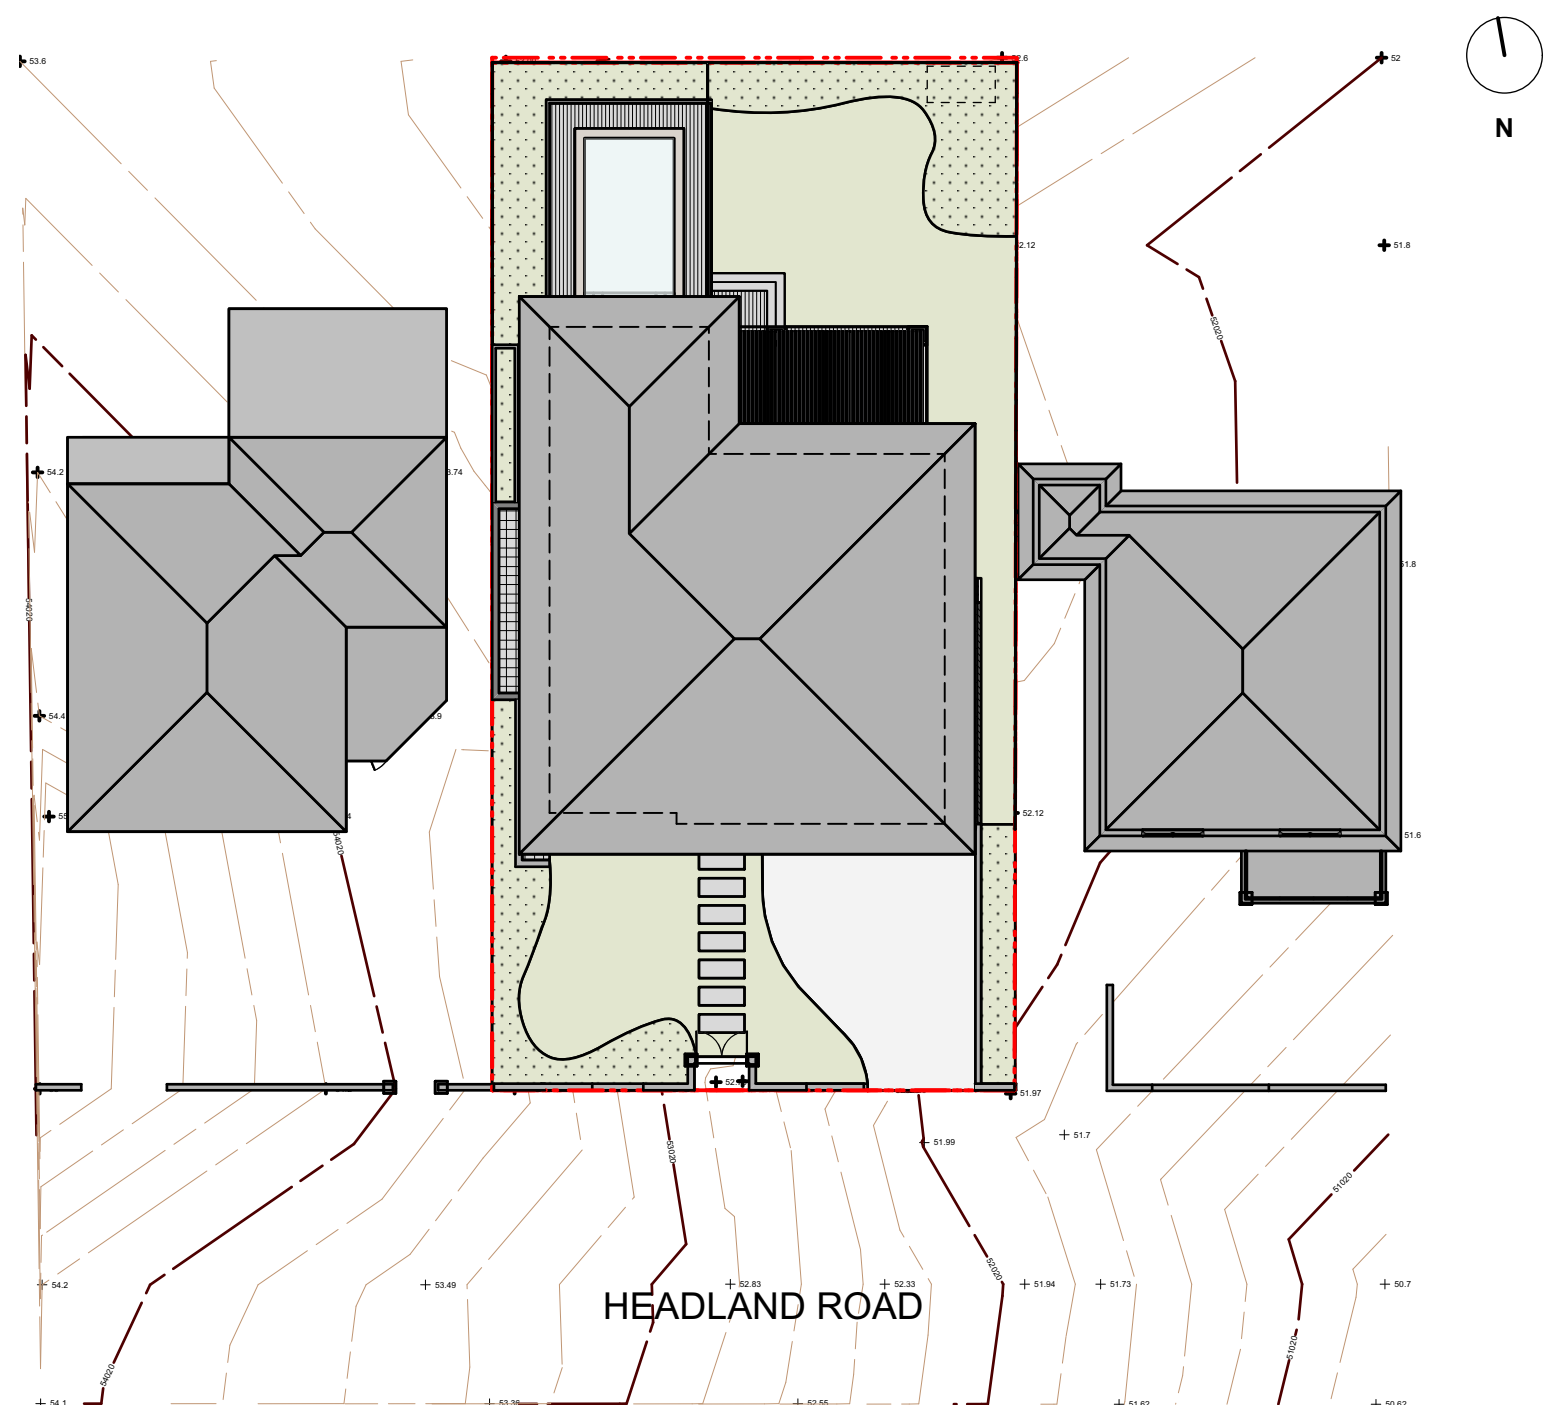

04 EXISTING SITE PLAN  
scale 1:250

AUTHORITY  
APPROVAL

This drawing is protected by copyright.

Rev. No.	Date	Revision	Auth'd
A	11/8/19	FOR REVIEW	FP
B	23/9/19	FOR REVIEW	FP
C	30/10/19	FOR REVIEW	FP

Project  
**MINOR WORKS  
14 HEADLAND ROAD,  
NORTH CURL CURL**  
Drawing title  
**SITE PLAN**

Drawn By  
FP  
Project Number  
**18-0522**  
Checked By  
PH  
Drawing Number  
**DA-A-030 C**  
No Sheets  
Rev





01 GROUND FLOOR - PERSPECTIVE  
scale 1:NTS

Figured dimensions shall take precedence over scale. Contractors must verify all dimensions on job before commencing any work or making shop drawings.

Client



Sydney 61 2 9001 0190  
Suite 125, Lifestyle Working  
117 Old Pittwater Road Brookvale  
NSW 2100  
Registered Architect - 6854  
Peter Hosking (Director)  
Canberra 61 2 6239 4044  
Unit 5, Kingston Warehouse  
71 Latchford Street Kingston  
ACT 2604  
Registered Architect - 2384  
Tim Zuber

Notes

Rev. No.	Date	Revision	Auth'd
A	11/8/19	FOR REVIEW	FP
B	23/9/19	FOR REVIEW	FP
C	30/10/19	FOR REVIEW	FP

Project  
**MINOR WORKS**  
**14 HEADLAND ROAD,**  
**NORTH CURL CURL**  
Drawing title  
**PERSPECTIVE VIEW**

Drawn By  
FP  
Project Number  
**18-0522**

Checked By  
PH  
Drawing Number  
**DA-A-101 C**

No Sheets  
Rev


AUTHORITY  
APPROVAL

This drawing is protected by copyright.





01 SOUTH ELEVATION - STREET  
scale 1:200

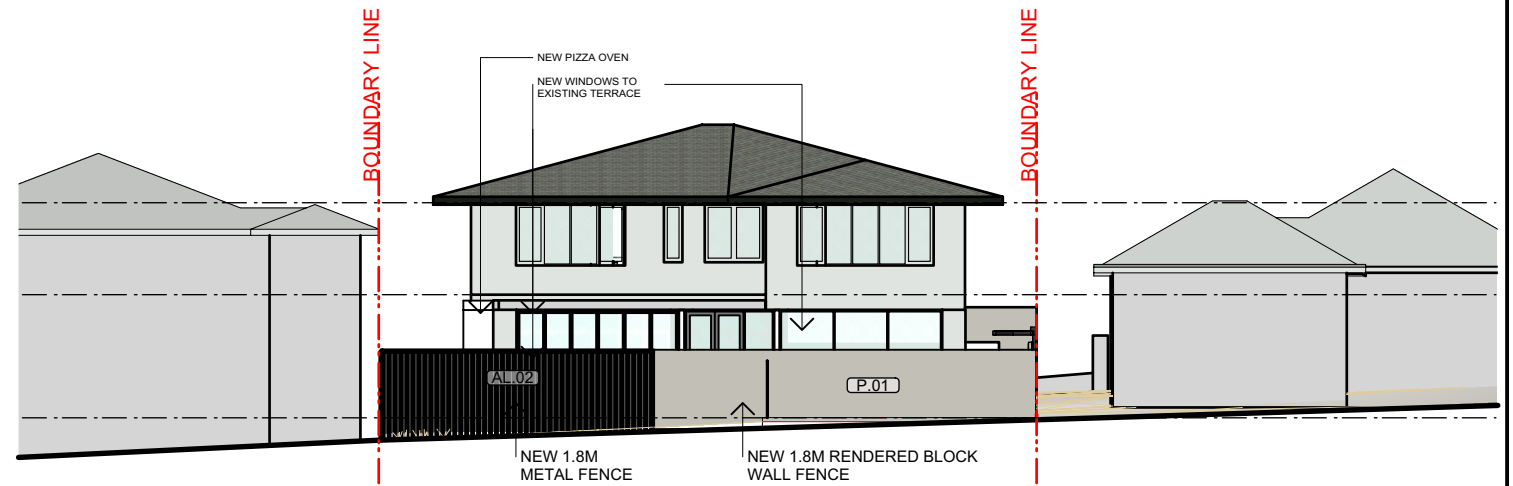

03 NORTH ELEVATION - GARDEN  
scale 1:200



02 EAST ELEVATION  
scale 1:200



04 WEST ELEVATION  
scale 1:200

Scale at A3 1:100  
0m 500m 1m 2m 4m  
Figured dimensions shall take precedence over scale. Contractors must verify all dimensions on job before commencing any work or making shop drawings.

Client

**quattro**  
architecture  
www.qaarch.com.au  
Quattro Architecture  
ACN 150 198 842

Sydney 61 2 8001 0190  
Suite 125, Lifestyle Working  
117 Old Pittwater Road Brookvale  
NSW 2100  
Registered Architect - 6854  
Peter Hosking (Director)  
Canberra 61 2 6239 4044  
Unit 5, Kingston Warehouse  
71 Latchford Street Kingston  
ACT 2604  
Registered Architect - 2384  
Tim Zuber

Notes

Rev. No.	Date	Revision	Auth'd
A	11/8/19	FOR REVIEW	FP
B	23/9/19	FOR REVIEW	FP
C	30/10/19	FOR REVIEW	FP
D	19/11/19	FOR REVIEW	FP

Project

**MINOR WORKS**  
**14 HEADLAND ROAD,**  
**NORTH CURL CURL**  
Drawing title  
**PROPOSED ELEVATIONS**


**AUTHORITY**  
**APPROVAL**

This drawing is protected by copyright.


Drawn By  
FP  
Project Number  
18-0522

Checked By  
PH  
Drawing Number  
DA-A-200 D

No Sheets  
Rev

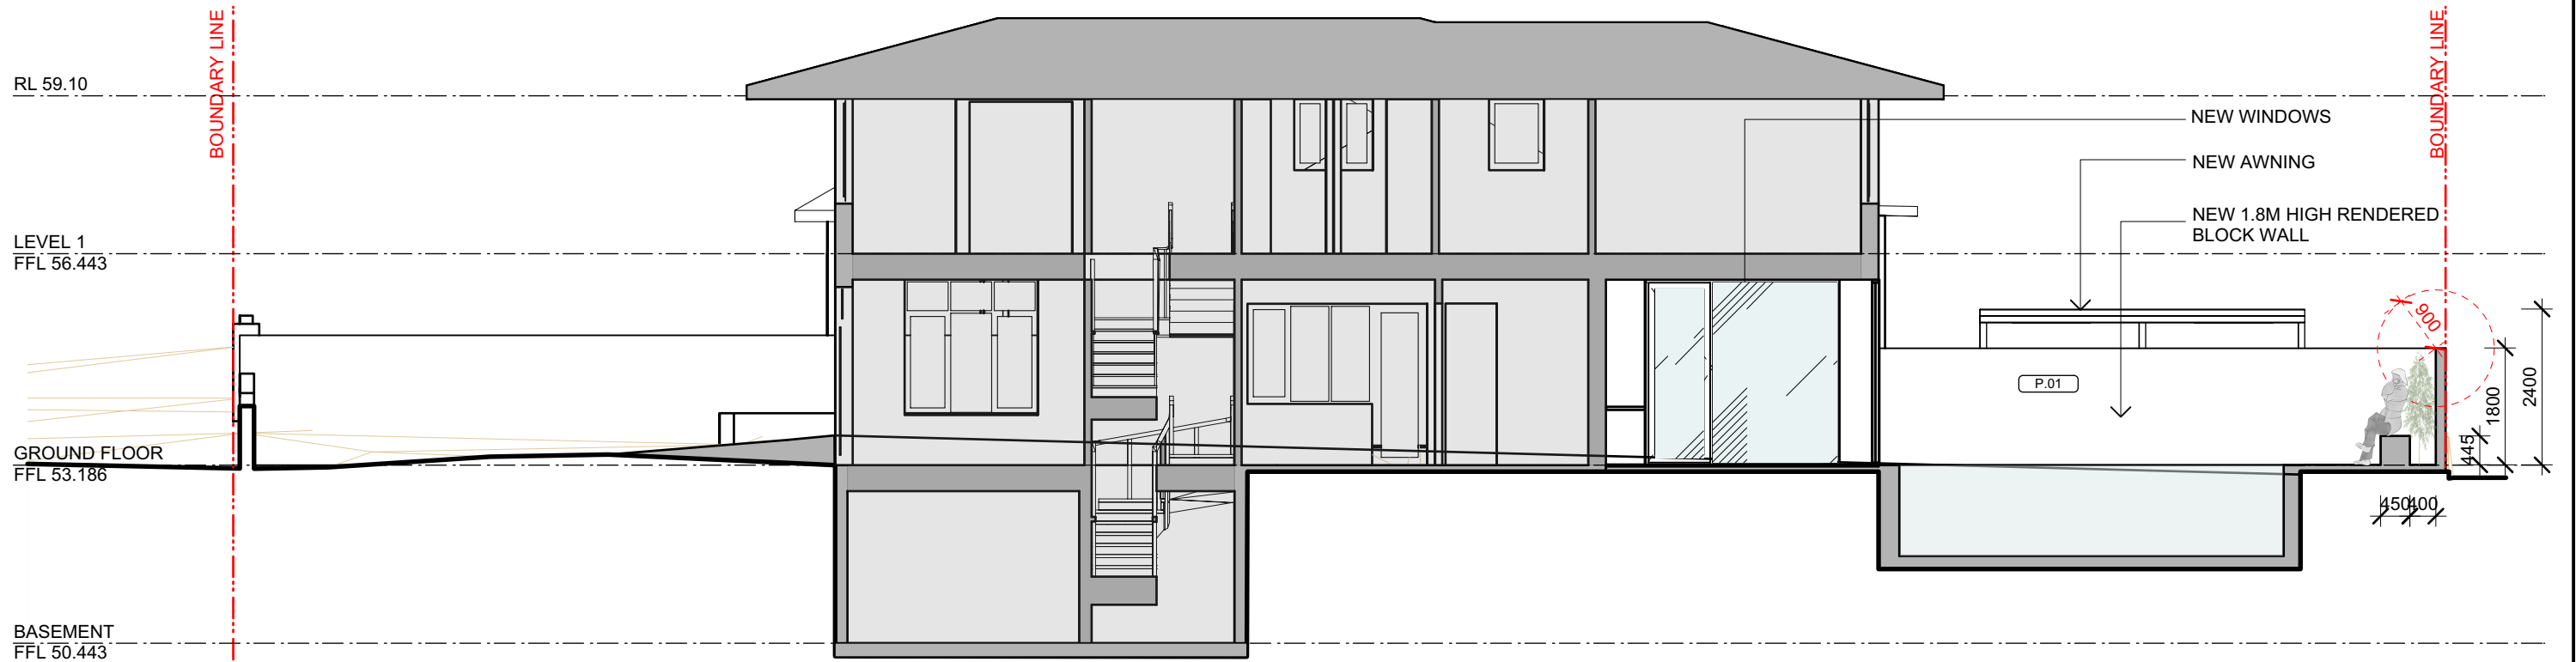

01 SECTION 1  
scale 1:100

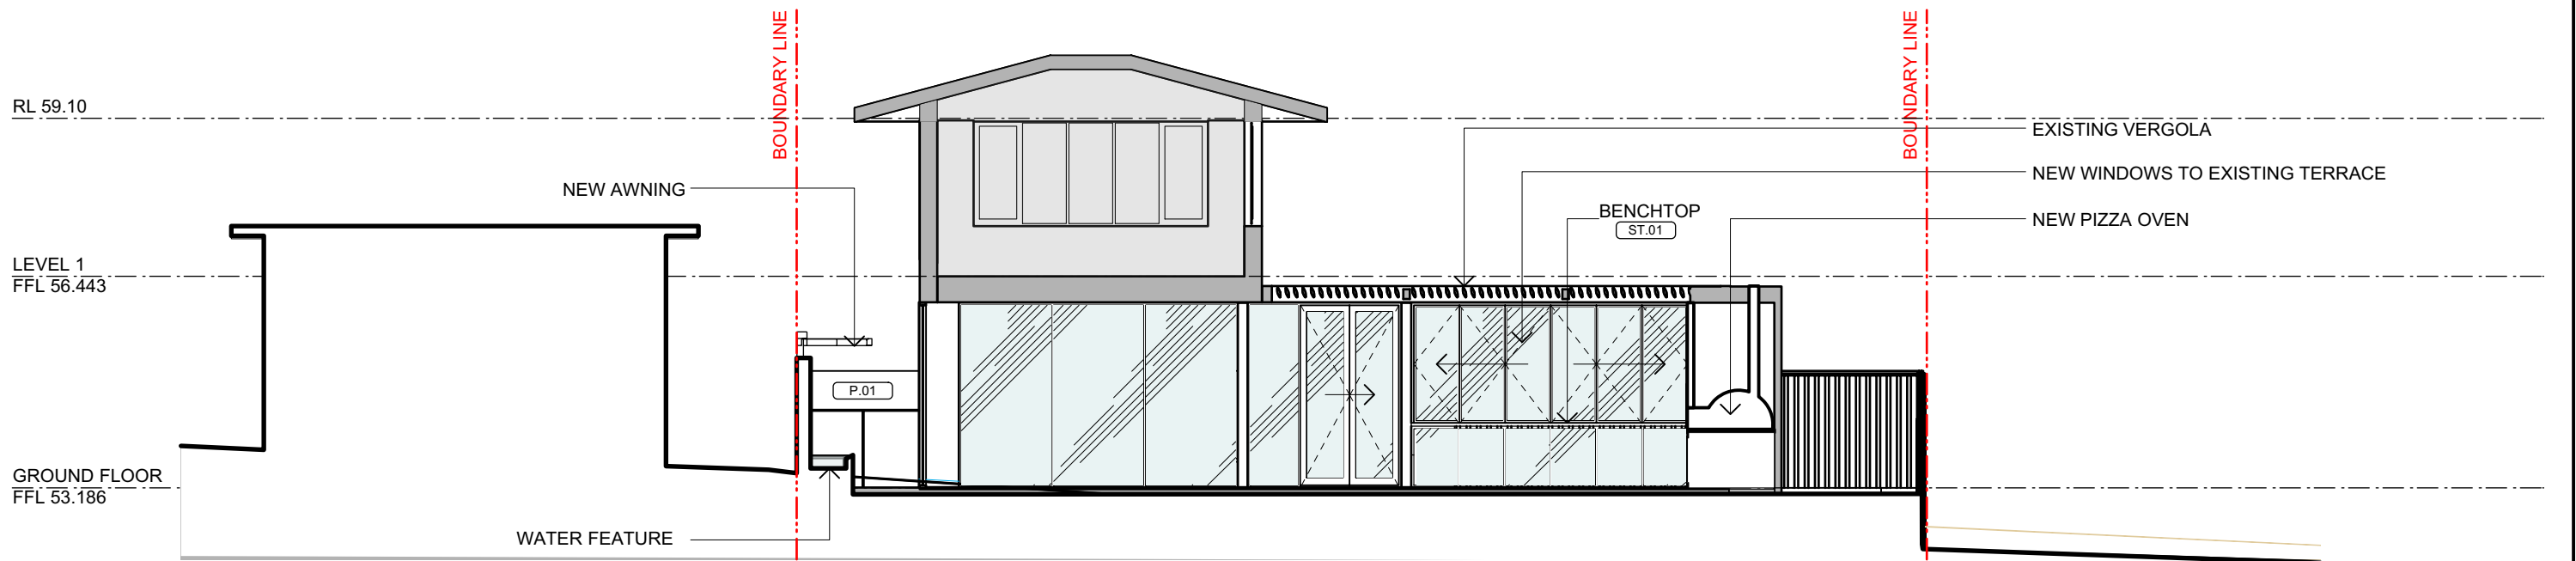

02 SECTION 2  
scale 1:100

Scale at A3 1:100  
0m 500 1m 2.5 4

Figured dimensions shall take precedence over scale. Contractors must verify all dimensions on job before commencing any work or making shop drawings.

Client



Sydney 61 2 9501 0190  
Suite 125, Lifestyle Working  
117 Old Pittwater Road Brookvale  
NSW 2100  
Registered Architect - 6854  
Peter Hosking (Director)  
Canberra 61 2 6239 4044  
Unit 5, Kingston Warehouse  
71 Latchford Street Kingston  
ACT 2604  
Registered Architect - 2384  
Tim Zuber

Notes

Rev. No.	Date	Revision	Auth'd
A	11/9/19	FOR REVIEW	FP
B	23/9/19	FOR REVIEW	FP
C	30/10/19	FOR REVIEW	FP
D	19/11/19	FOR REVIEW	FP

Project

MINOR WORKS  
14 HEADLAND ROAD,  
NORTH CURL CURL

Drawing title

PROPOSED SECTIONS 1 AND 2

Drawn By

FP

Project Number

18-0522

Checked By

PH

Drawing Number

DA-A-250 D


No Sheets

Rev

AUTHORITY  
APPROVAL

This drawing is protected by copyright.



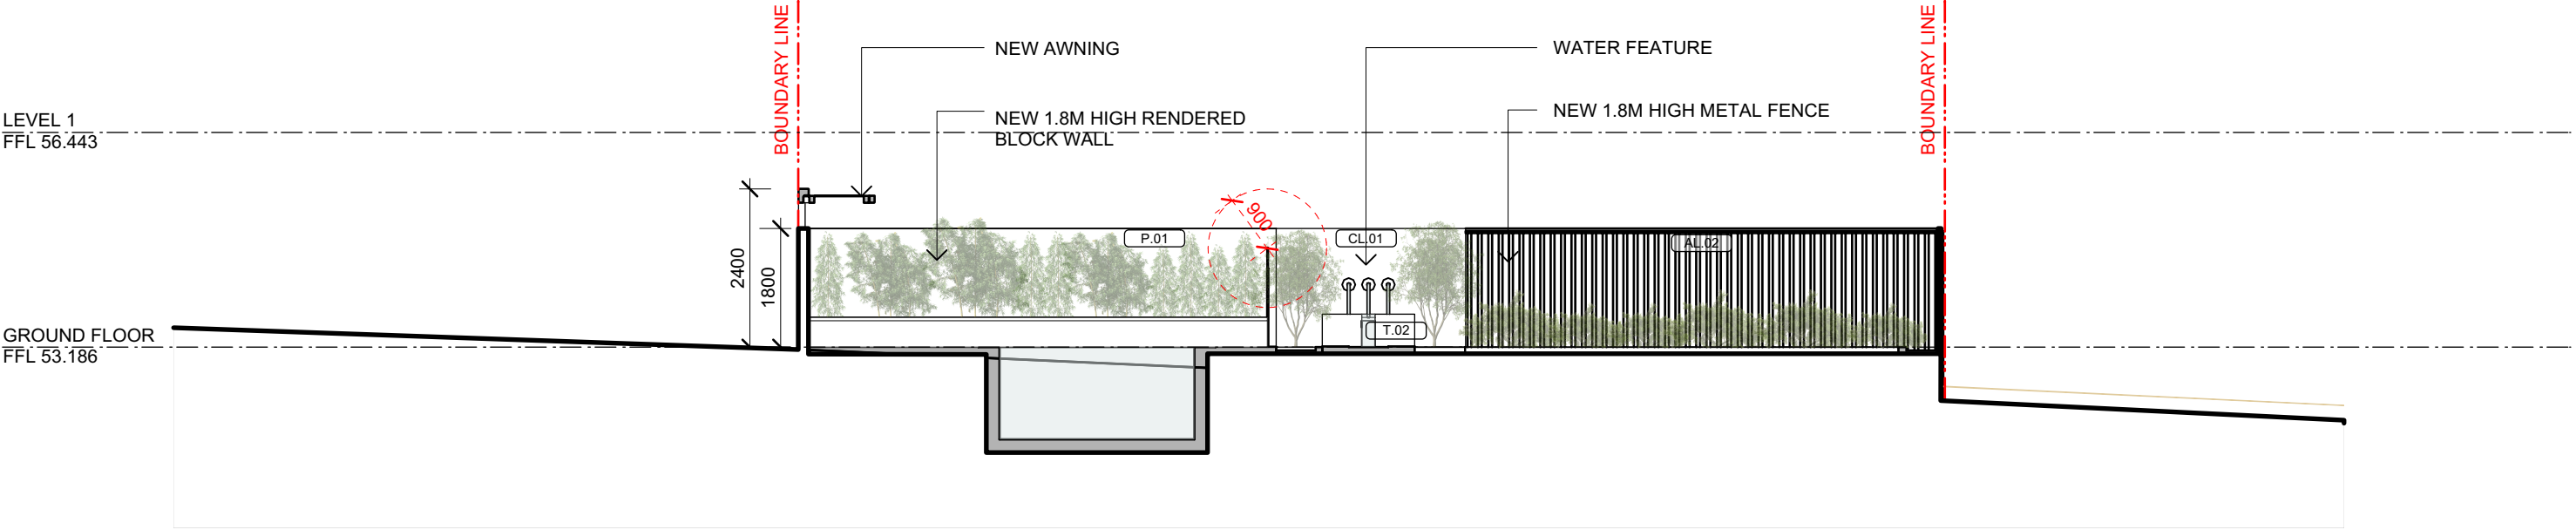

01 SECTION 3  
scale 1:100

AL.01  
ANODISED ALUMINIUM

AL.02  
COLORBOND METAL

WOODLAND GREY®

BAL.01  
TOUGHENED SAFETY GLASS

P.01  
PAINT FINISH

GULLY®

PC.01  
POWDERCOATED BLACK

T.01  
FLOOR TILE TERRACE AND POOL AREA  
SURFACE GALLERY - DOGAL LIGHT GREY

T.02  
WATER FEATURES - SURFACE GALLERY  
FOREST GREY COBBLE SG239

CL.01  
WATER FEATURE BACK WALL -  
DARK VERTICAL STONE

ST.01  
PIZZA OVEN BENCH TOP - SURFACE  
GALLERY ITALIAN TERRAZZO HONED SG22-47H

02 FINISHES  
scale 1:100

Scale at A3 1:100  
0m 500 1m 2.5 4

Figured dimensions shall take precedence over scale. Contractors must verify all dimensions on job before commencing any work or making shop drawings.

Client

**quattro**  
architecture  
www.qaarch.com.au  
Sydney 61 2 9001 0190  
Suite 125, Lifestyle Working  
117 Old Pittwater Road Brookvale  
NSW 2100  
Registered Architect - 6854  
Peter Hosking (Director)  
Canberra 61 2 6239 4044  
Unit 5, Kingston Warehouse  
71 Latchford Street Kingston  
ACT 2604  
Registered Architect - 2384  
Tim Zuber

Notes


Rev. No.	Date	Revision	Auth'd
A	11/9/19	FOR REVIEW	FP
B	23/9/19	FOR REVIEW	FP
C	30/10/19	FOR REVIEW	FP

Project  
**MINOR WORKS  
14 HEADLAND ROAD,  
NORTH CURL CURL**  
Drawing title  
**PROPOSED SECTION 3 AND  
FINISHES**

Drawn By  
FP  
Project Number  
**18-0522**  
Checked By  
PH  
Drawing Number  
**DA-A-251 C**  
No Sheets  
Rev


**AUTHORITY  
APPROVAL**

This drawing is protected by copyright.

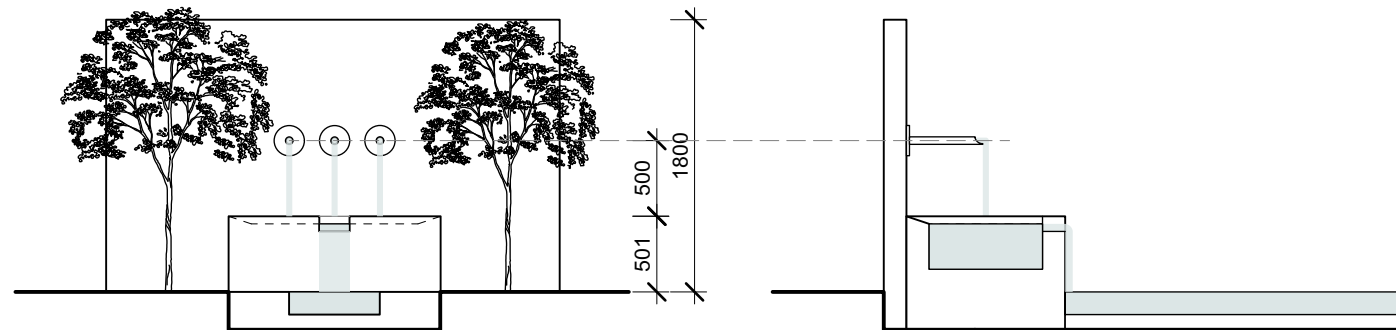

02 WATER FEATURE 1 - ELEVATION  
scale 1:50

03 WATER FEATURE 1 - SECTION  
scale 1:50

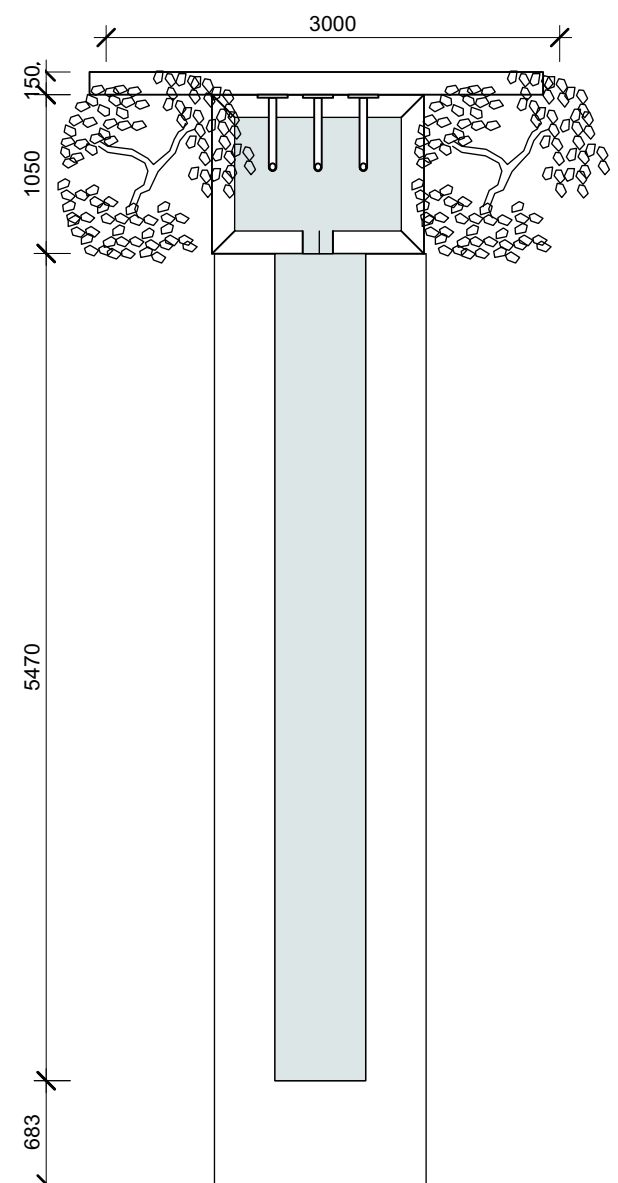

01 WATER FEATURE 1 - PLAN  
scale 1:50

NEW WATER FEATURE IN TERRACE DOOR AXIS  
STONE FINISH ON CONCRETE SLAB  
BACK FEATURE WALL DARK VERTICAL STONE  
POWDER COATED TAPS  
SYMETRIC FEATURE TREES




04 WATER FEATURE 1 - RENDERS  
scale 1:50



07 WATER FEATURE 2 - ELEVATION  
scale 1:50

08 WATER FEATURE 2 - SECTION  
scale 1:50

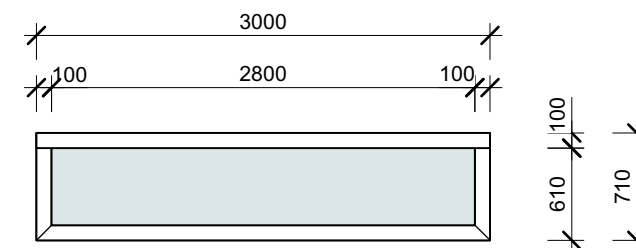

06 WATER FEATURE 2 - PLAN  
scale 1:50

NEW WATER FEATURE IN TERRACE DINING TABLE AXIS  
STONE FINISH ON CONCRETE SLAB  
GREEN WALL  
WATER FLOWS DOWN TO A POND



05 WATER FEATURE 2 - RENDERS  
scale 1:NTS

Scale at A3 1:50  
0mm 200 400 

Figured dimensions shall take precedence over scale. Contractors must verify all dimensions on job before commencing any work or making shop drawings.

Client

**quattro**  
architecture  
www.qarch.com.au  
Quattro Architecture  
ACN 150 198 842

Sydney 61 2 9001 0190  
Suite 125, Lifestyle Working  
117 Old Pittwater Road Brookvale  
NSW 2100  
Registered Architect - 6854  
Peter Hosking (Director)  
Canberra 61 2 6239 4044  
Unit 5, Kingston Warehouse  
71 Lachlan Street Kingston  
ACT 2604  
Registered Architect - 2384  
Tim Zuber

Notes


Rev. No.	Date	Revision	Auth'd
A	11/9/19	FOR REVIEW	FP
B	23/9/19	FOR REVIEW	FP
C	30/10/19	FOR REVIEW	FP

Project  
**MINOR WORKS**  
**14 HEADLAND ROAD,**  
**NORTH CURL CURL**  
Drawing title  
**DETAIL - WATER FEATURES**


**AUTHORITY**  
**APPROVAL**  
This drawing is protected by copyright.

Drawn By  
FP  
Project Number  
**18-0522**  
Checked By  
PH  
Drawing Number  
**DA-A-600 C**  
No Sheets  
Rev



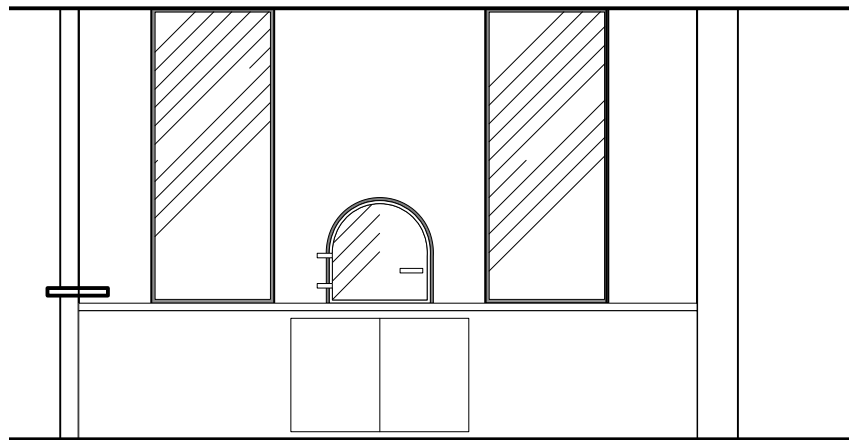


03 PIZZA OVEN - ELEVATION  
scale 1:50

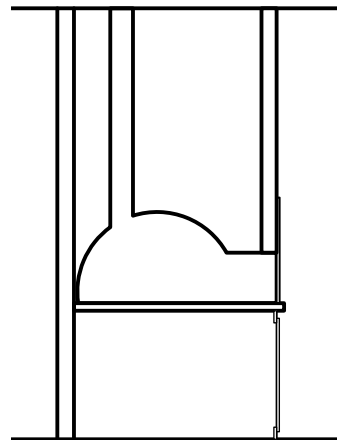

04 PIZZA OVEN - SECTION  
scale 1:50

110 4103 110

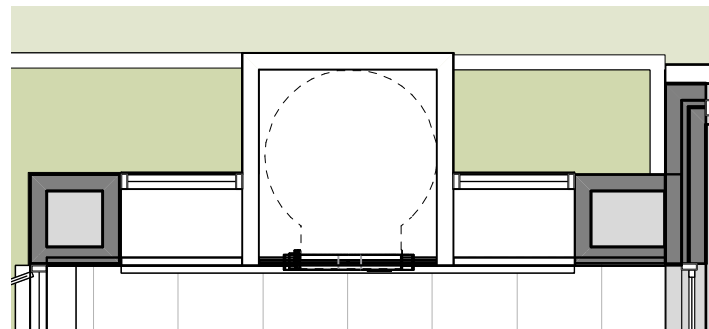

02 PIZZA OVEN - PLAN  
scale 1:50

NEW EXTENSION TO FIT PIZZA OVEN AND WOOD STORAGE,  
NEW ROOF AND SMOKE EXHAUST TO BE INSTALLED  
TWO CUTS IN THE WALL FOR PIZZA OVEN DOOR  
WOOD STORAGE CABITS



01 PIZZA OVEN - RENDERS  
scale 1:50

Scale at A3 1:50  
0mm 250 500 1m 2m  
Figured dimensions shall take precedence over scale. Contractors must verify all dimensions on job before commencing any work or making shop drawings.

Client

**quattro**  
architecture  
www.qarch.com.au  
Quattro Architecture  
ACN 150 198 842

Sydney 61 2 9001 0190  
Suite 125, Lifestyle Working  
117 Old Pittwater Road Brookvale  
NSW 2100  
Registered Architect - 6854  
Peter Hosking (Director)  
Canberra 61 2 6239 4044  
Unit 5, Kingston Warehouse  
71 Latchford Street Kingston  
ACT 2604  
Registered Architect - 2384  
Tim Zuber



05 VIEW FROM THE GARDEN  
scale 1:NTS



06 VIEW OF THE POOL  
scale 1:NTS

**AUTHORITY  
APPROVAL**




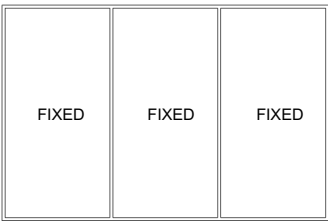

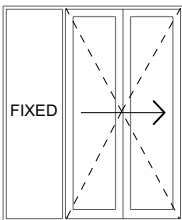

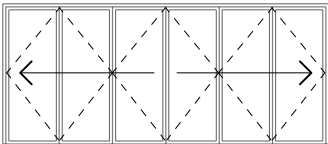






This drawing is protected by copyright.

Notes

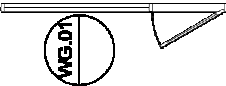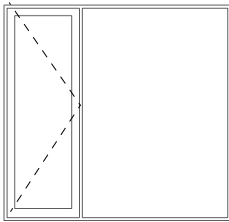Rev. No.	Date	Revision	Auth'd
A	11/8/19	FOR REVIEW	FP
B	23/9/19	FOR REVIEW	FP
C	30/10/19	FOR REVIEW	FP

Project  
**MINOR WORKS  
14 HEADLAND ROAD,  
NORTH CURL CURL**  
Drawing title  
**DETAIL - PIZZA OVEN AND  
RENDERS**

Drawn By  
FP  
Project Number  
**18-0522**  
Checked By  
PH  
Drawing Number  
**DA-A-601 C**  
No Sheets  
Rev

WINDOWS								
Plan	Image	ID	Type	Frame Height	Frame Width	Glazed Area	Level	Room
		WG.01	Hinged glazed door + Fixed glass	2850	2980	7.2	Ground Floor	Terrace
		WG.02	3 Fixed glass	2850	4300	11.47	Ground Floor	Terrace
		WG.03	Fixed glass + bi-fold glazed doors	2850	2368	4.87	Ground Floor	Terrace
		WG.04	2x three-fold glazed doors	1850	4297	6.47	Ground Floor	Terrace
		WG.05	6 Fixed glass	950	4297	3.49	Ground Floor	Terrace
		WG.06	Fixed glass	1950	800	1.35	Ground Floor	Terrace
		WG.07	Fixed glass	1950	800	1.35	Ground Floor	Terrace

Figured dimensions shall take precedence over scale. Contractors must verify all dimensions on job before commencing any work or making shop drawings.

Client



Sydney 61 2 9001 0190  
Suite 125, Lifestyle Working  
117 Old Pittwater Road Brookvale  
NSW 2100  
Registered Architect - 6854  
Peter Hosking (Director)  
Canberra 61 2 6239 4044  
Unit 5, Kingston Warehouse  
71 Latchford Street Kingston  
ACT 2604  
Registered Architect - 2384  
Tim Zuber

Notes

Rev. No.	Date	Revision	Auth'd
A	11/9/19	FOR REVIEW	FP
B	23/9/19	FOR REVIEW	FP
C	30/10/19	FOR REVIEW	FP

Project

MINOR WORKS  
14 HEADLAND ROAD,  
NORTH CURL CURL

Drawing title

DOOR AND WINDOW SCHEDULE

Drawn By

FP

Project Number

18-0522

Checked By

PH

Drawing Number

DA-A-900 C

No Sheets

Rev

AUTHORITY  
APPROVAL

This drawing is protected by copyright.