




2 FRONT ELEVATION
06.07 1 : 200




3 REAR ELEVATION
06.07 1 : 200



4 RIGHT ELEVATION
06.07 1 : 200

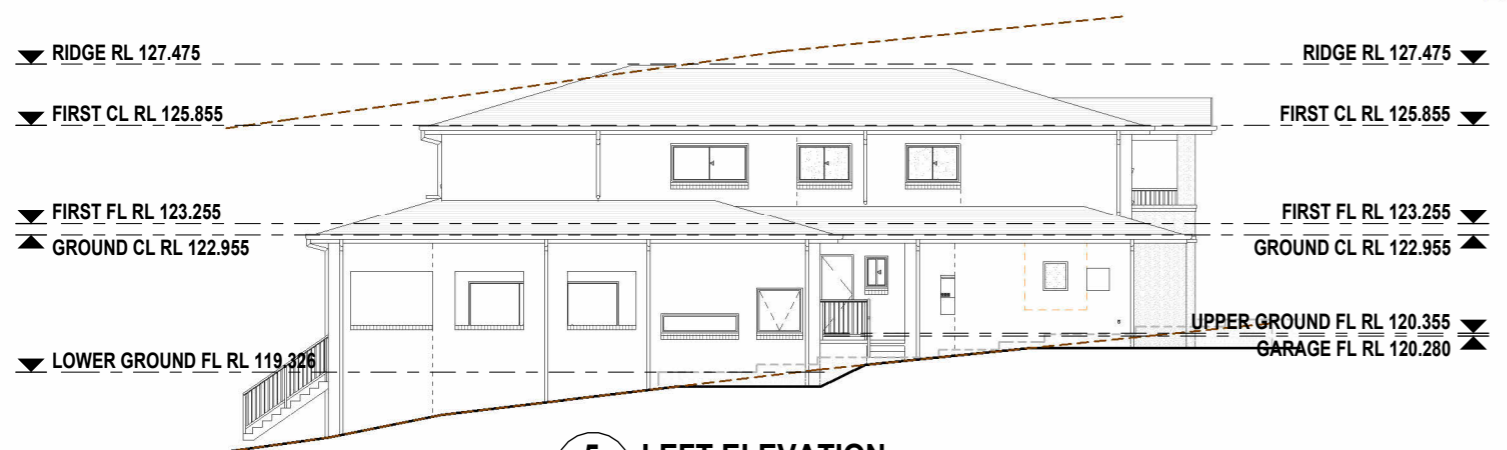

5 LEFT ELEVATION
06.07 1 : 200

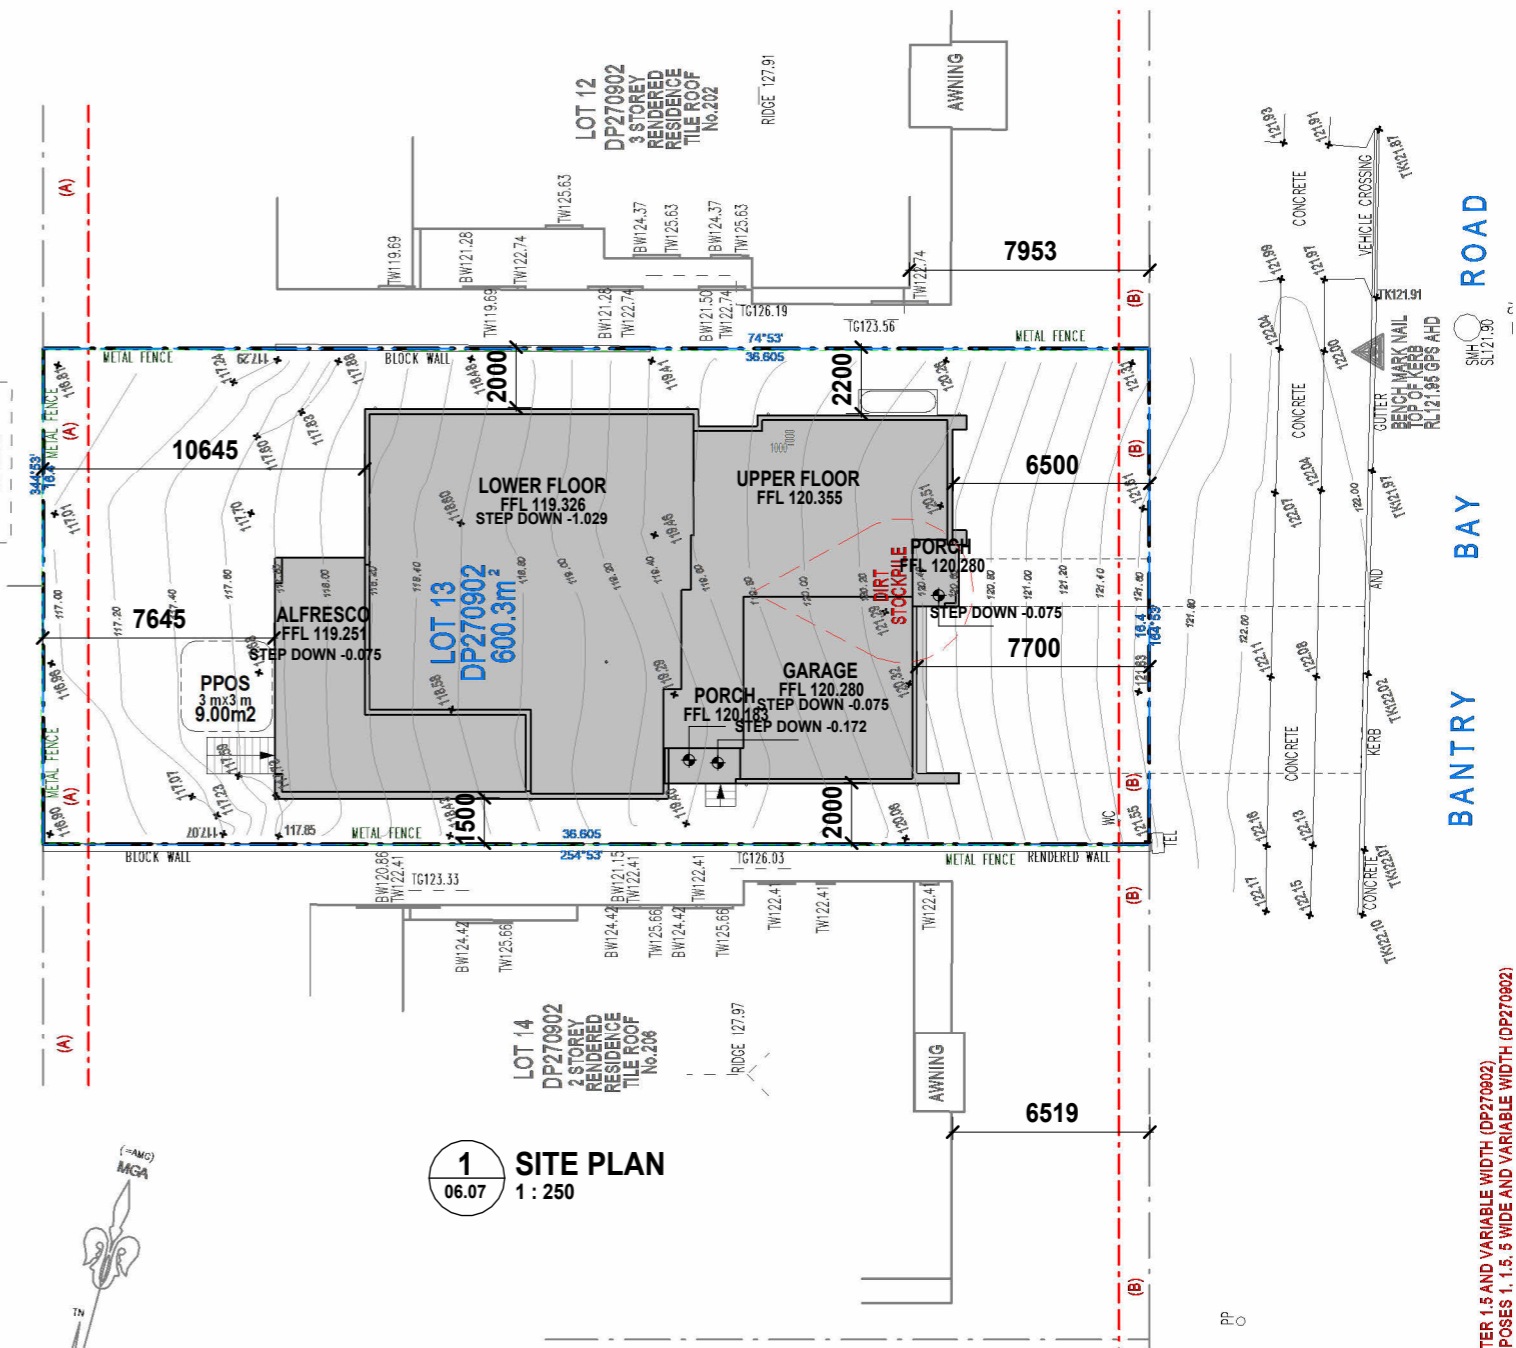

1 SITE PLAN
06.07 1 : 250



COPYRIGHT
Masterton Homes is the legal and beneficial owner of the copyright in this plan and no part of this plan may be reproduced, stored in a retrieval system, or transmitted in any form or by any means, electronic, mechanical, photocopying, recording, or by any information storage and retrieval system, without the prior written permission of Masterton Homes.

GENERAL NOTE
Do not scale drawings use figured dimensions only. Check & verify dimension & levels prior to the commencement of any work. All discrepancies to be reported to the drafting office.

CLIENT'S SIGNATURE 1
CLIENT'S SIGNATURE 2

I ACCEPT AND UNDERSTAND THE PLANS AND DOCUMENTS THAT HAVE BEEN PROVIDED TO ME BY MASTERTON HOMES.

DATE

For: **MR ARA & MRS NOSHIK MEGERDITCHIAN**

Address: **204 BANTRY BAY ROAD FRENCHS FOREST, NSW 2086**

Lot No: **13** DP: **270902**

Council: **NORTHERN BEACHES**

North Point

DWG: **NOTIFICATION PLAN**

Design: **SANCTUARY GRANDE-MODIFIED**

Facade: **CONTEMPORARY-MODIFIED**

Edition: **ULTIMATE INCLUSIONS**

Garage Location: **LHS**

Stage: **COUNCIL SUBMISSION**

JOB No. **2019348**

Drawn Date: **25.06.24** Drawn By: **MS** Rev. Date: **16.12.24** Scale @ A3: **As indicated**

Sheet No. **06.07** Revision: **11**