

No.	Description	Date
A	PRE DA ISSUE	26/11/2018
B	BASE PLAN SET FOR COORDINATION	15/02/2019
C	DA FINAL DRAFT	27/02/2019
D	DA ISSUE	14/03/2019

LEGEND

 EXTENT OF EXISTING BUILDING

 PROPOSED RL

FOR DA APPROVAL



ARMADA
Architecture Masterplanning and Design Agency

Studio 55 Level 5
61 Marlborough Street
Surry Hills, NSW 2010
directors@armadaarchitects.com.au

All works to be in accordance with Australian Standards, The Building Code of Australia, other relevant codes, and with manufacturer's instructions and recommendations.

Do not scale from drawings. Verify all dimensions on site prior to construction. This drawing is copyright and may not be used without written consent from ARMADA ARCHITECTS PTY LTD.

Project

COVE SEAFORTH


ALTERATIONS + ADDITIONS
65 SEAFORTH CRESCENT, SEAFORTH
NSW

Title

NOTIFICATION - SITE PLAN

Date	Drawn	Scale
03/04/2019	RM	As @ A3 indicated


Drawing No.	Revision
A-300	D

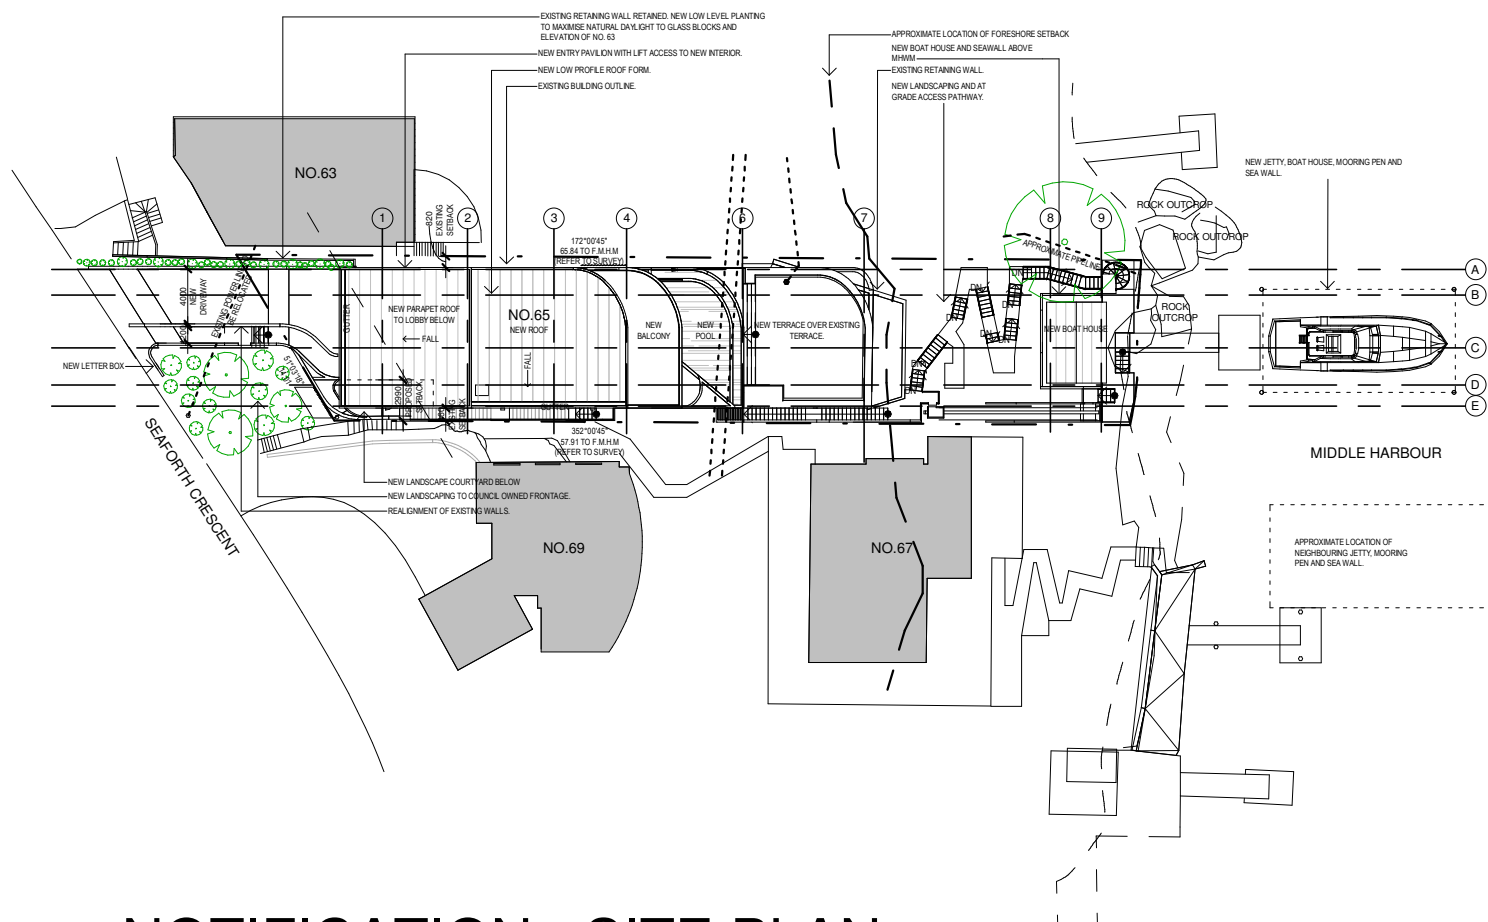

1

NOTIFICATION - SITE PLAN

1 : 500

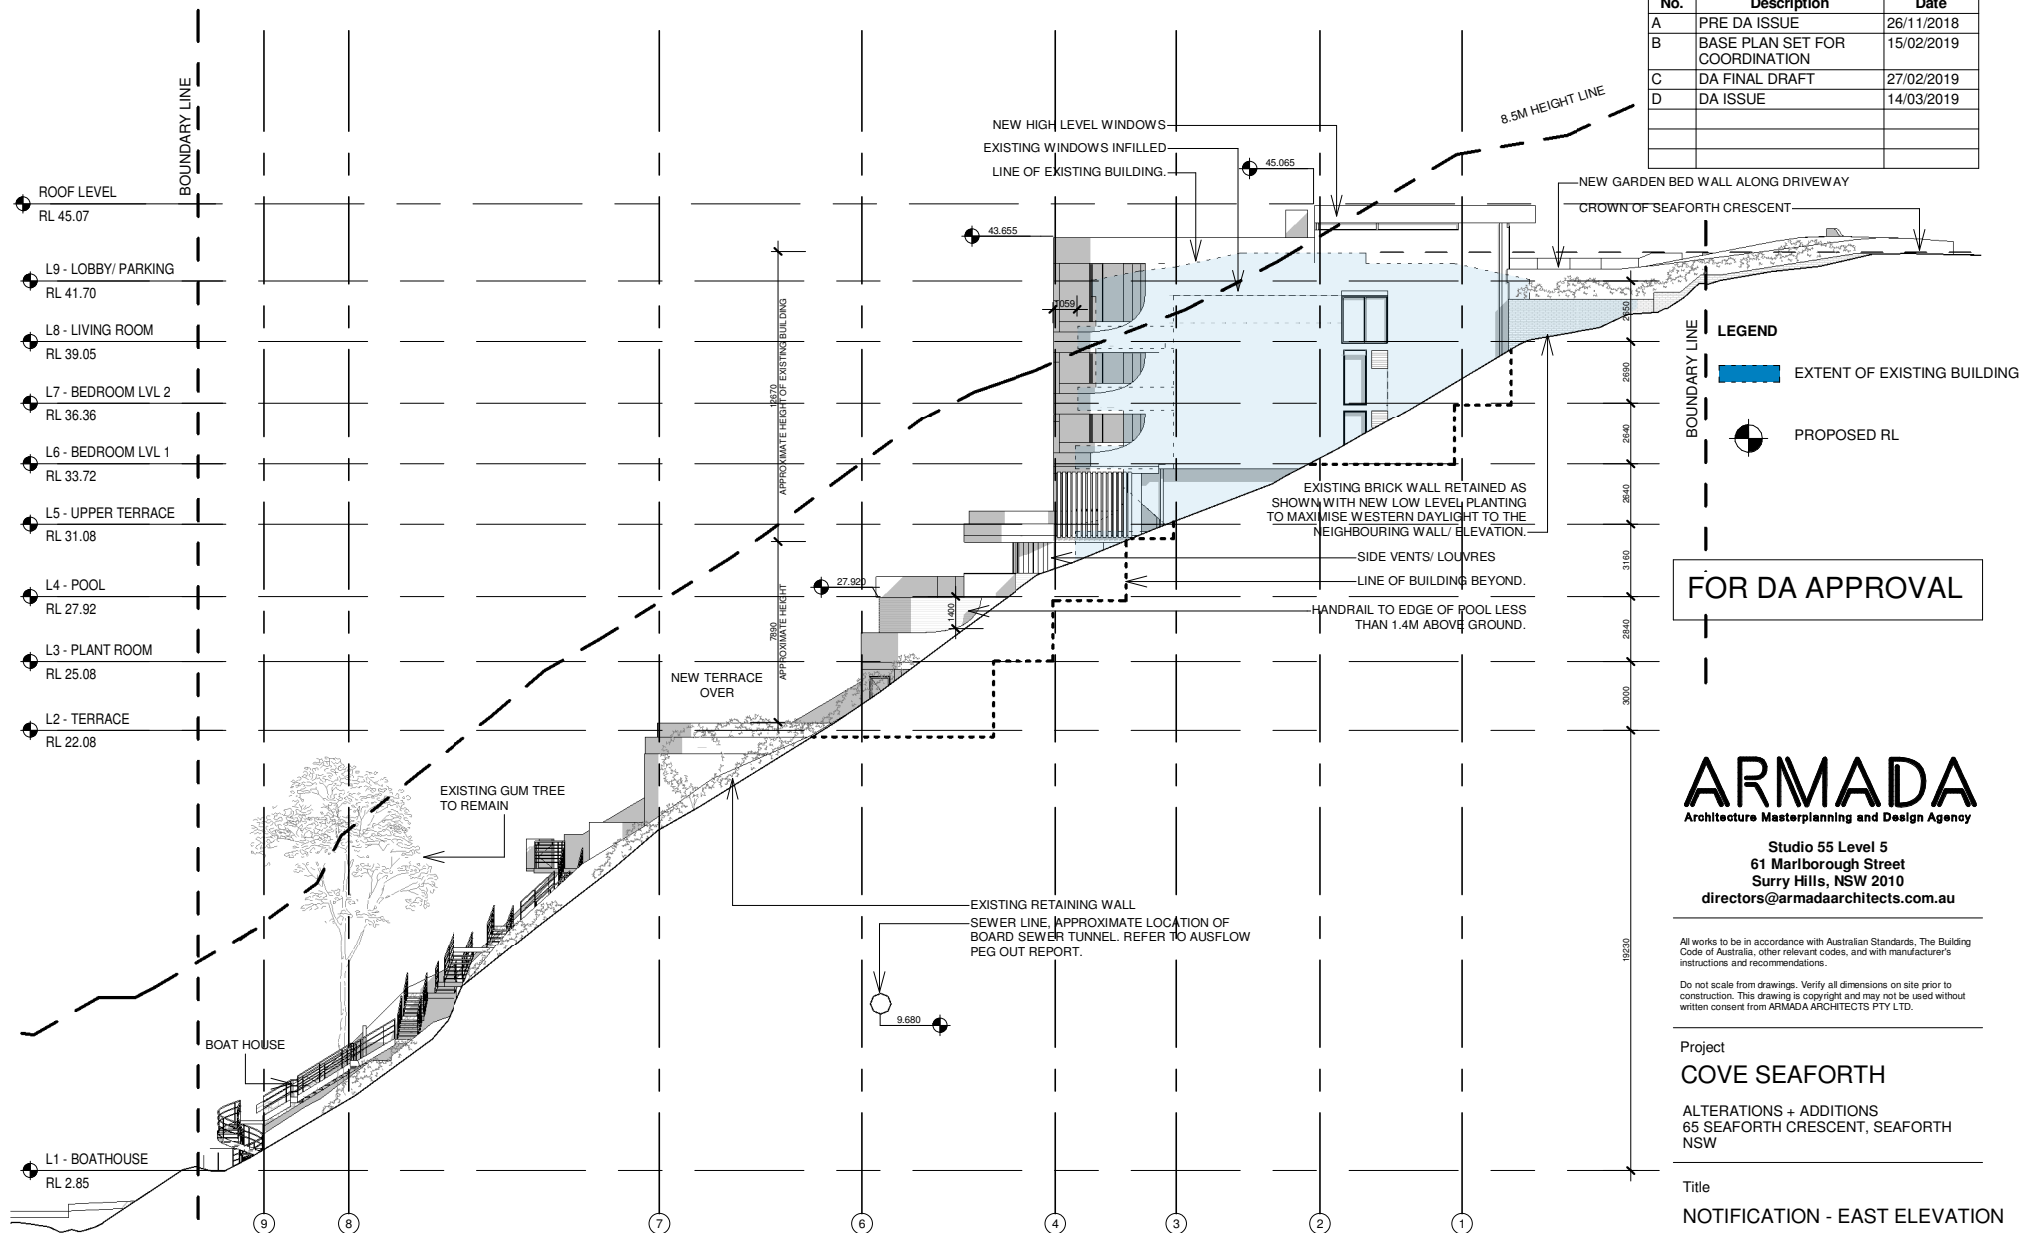

1

NOTIFICATION - EAST ELEVATION

1 : 300

No.	Description	Date
A	PRE DA ISSUE	26/11/2018
B	BASE PLAN SET FOR COORDINATION	15/02/2019
C	DA FINAL DRAFT	27/02/2019
D	DA ISSUE	14/03/2019

LEGEND

ROOF LEVEL RL 45.07

L9 - LOBBY/ PARKING RL 41.70

L8 - LIVING ROOM RL 39.05

L7 - BEDROOM LVL 2 RL 36.36

L6 - BEDROOM LVL 1 RL 33.72

L5 - UPPER TERRACE RL 31.08

L4 - POOL RL 27.92

L3 - PLANT ROOM RL 25.08

L2 - TERRACE RL 22.08

L1 - BOATHOUSE RL 2.85

FOR DA APPROVAL

ARMADA
Architecture Masterplanning and Design Agency

Studio 55 Level 5
61 Marlborough Street
Surry Hills, NSW 2010
directors@armadaarchitects.com.au

All works to be in accordance with Australian Standards, The Building Code of Australia, other relevant codes, and with manufacturer's instructions and recommendations.
Do not scale from drawings. Verify all dimensions on site prior to construction. This drawing is copyright and may not be used without written consent from ARMADA ARCHITECTS PTY LTD.

Project

COVE SEAFORTH

ALTERATIONS + ADDITIONS
65 SEAFORTH CRESCENT, SEAFORTH
NSW

Title

NOTIFICATION - WEST ELEVATION

Date

03/04/2019

Drawn

RM

Scale

As @ A3
indicated

Drawing No.

A-302


Revision

D


NOTIFICATION - WEST ELEVATION

1 : 300

1

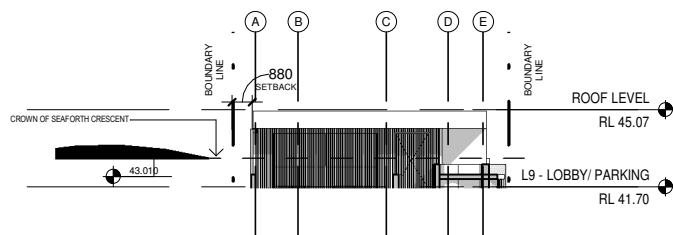


1 NOTIFICATION - NORTH ELEVATION
1: 300

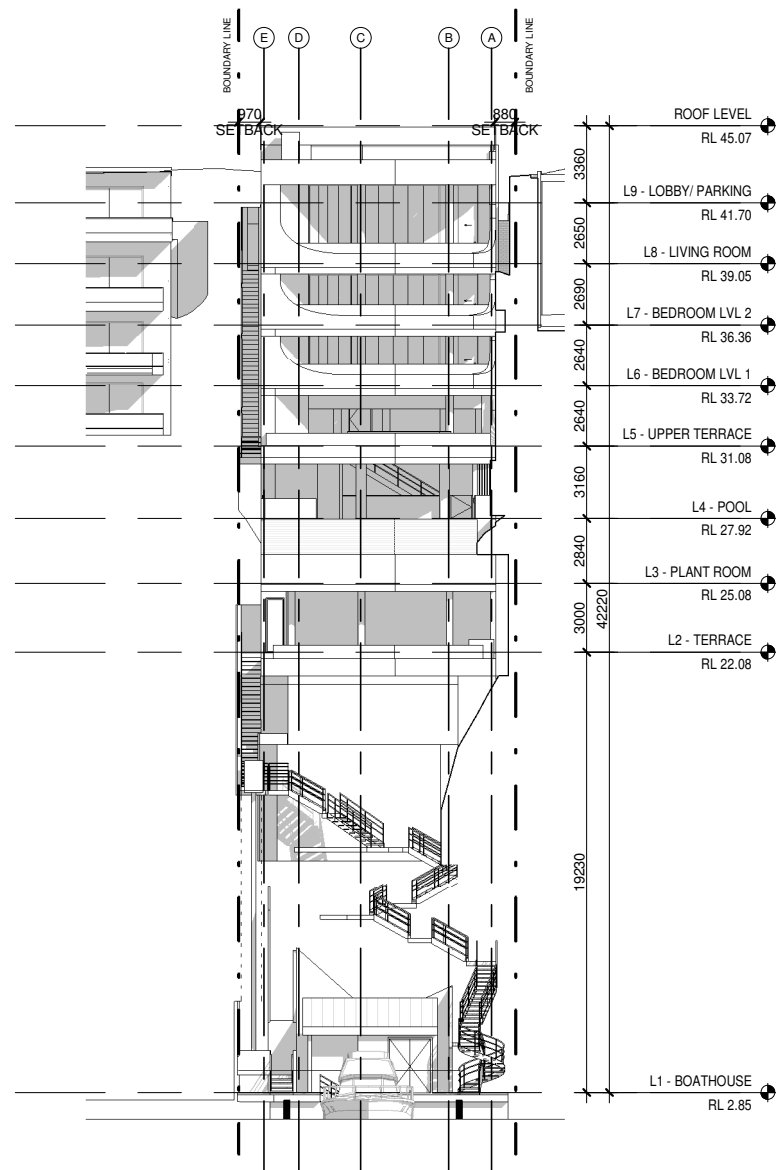

2 NOTIFICATION - SOUTH ELEVATION
1: 300

No.	Description	Date
A	PRE DA ISSUE	26/11/2018
B	BASE PLAN SET FOR COORDINATION	15/02/2019
C	DA FINAL DRAFT	27/02/2019
D	DA ISSUE	14/03/2019

LEGEND

 EXTENT OF EXISTING BUILDING

 PROPOSED RL

FOR DA APPROVAL

ARMADA
Architecture Masterplanning and Design Agency

Studio 55 Level 5
61 Marlborough Street
Surry Hills, NSW 2010
directors@armadaarchitects.com.au

All works to be in accordance with Australian Standards, The Building Code of Australia, other relevant codes, and with manufacturer's instructions and recommendations.

Do not scale from drawings. Verify all dimensions on site prior to construction. This drawing is copyright and may not be used without written consent from ARMADA ARCHITECTS PTY LTD.

Project

COVE SEAFORTH

ALTERATIONS + ADDITIONS
65 SEAFORTH CRESCENT, SEAFORTH
NSW

Title

**NOTIFICATION - NORTH & SOUTH
ELEVATIONS**

Date	Drawn	Scale
03/04/2019	RM	As @ A3 indicated

Drawing No.	Revision
A-303	D