

WESTFIELD WARRINGAH MALL

DEVELOPMENT APPLICATION



DATE: 29/05/2023

REVISION: 1




SCENTRE GROUP

SHEET NO	SHEET NAME		REV
DA-02.0001	WARRINGAH MALL	WARRINGAH MALL	A
DA-02.0002	WARRINGAH MALL	LOCATION PLAN	A
DA-02.0003	WARRINGAH MALL	DEMOLITION PLAN	A
DA-02.0004	WARRINGAH MALL	PROPOSED PLAN	A
DA-02.0005	WARRINGAH MALL	ROOF PLAN & SECTIONS	A

[illegible]

A	30/05/2023			ISSUED FOR INFORMATION
Rev.	Date	By	Chk	Description

SITE ADDRESS : 145 OLD PITTSWATER ROAD, BROOKVALE NSW 2100

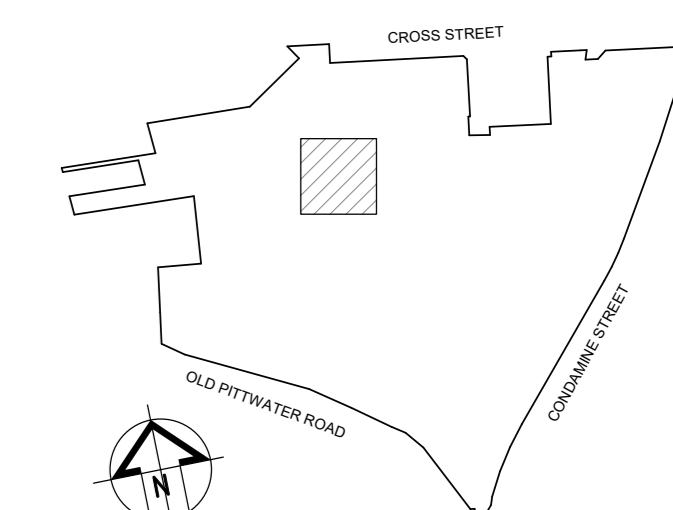

SCENTRE GROUP
Scentre Design & Construction
"people protecting people"



General Note


ALL DIMENSIONS TO BE CHECKED ON SITE. WRITTEN DIMENSIONS ONLY TO BE USED. REFER TO ALL DETAIL DRAWINGS, STRUCTURAL, MECHANICAL, & SERVICES DRAWINGS BEFORE COMMENCING WORK. REFER ANY DISCREPANCIES TO THE ARCHITECT. DO NOT SCALE FROM DRAWINGS. COPYRIGHT OF THE DESIGN SHOWN HEREIN IS RETAINED BY SCOTT DESIGN AND CONSTRUCTION. WRITTEN AUTHORITY IS REQUIRED FOR ANY REPRODUCTION.

SCENTRE GROUP
Creating Extra-ordinary Places, Connecting & Enriching Communities

DEVELOPMENT APPLICATION

Scentre Design and Construction Pty Limited
85 Castlereagh Street, Sydney NSW 2000
Phone (02) 6358 7000 Fax (02) 9028 8500
GPO Box 4004 Sydney NSW 2001

WARRINGAH MALL DEMOLITION PLAN

Drawing Scale 1 : 50	Scale Bar 1:1 
Project No. C52368	Plot Date 30/05/2023 5:23:44 PM

Drawing No.	Revision
SDC-DA-02.0003	A

INCREMENTAL GFA	
LEVEL	AREA
LEVEL 1	128.1m ²




1 PROPOSED PLAN
1 : 50



A	30/05/2023			ISSUED FOR INFORMATION
Rev.	Date	By	Chk	Description

SITE ADDRESS : 145 OLD PITTSWATER ROAD, BROOKVALE NSW 2100

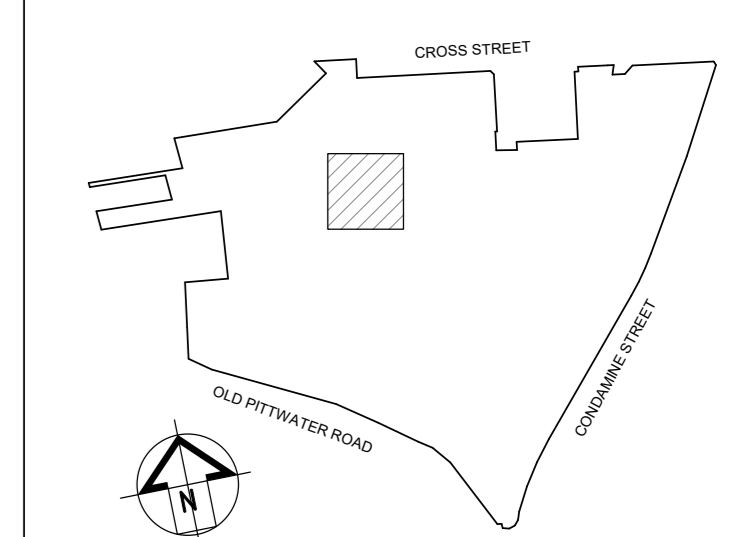

SCENTRE GROUP
Scentre Design & Construction



General Note

ALL DIMENSIONS TO BE CHECKED ON SITE. ALL WRITTEN DIMENSIONS ONLY TO BE USED. REFER TO ALL DETAIL DRAWINGS, STRUCTURAL, MECHANICAL, & SERVICES DRAWINGS BEFORE COMMENCING WORK. REFER ANY DISCREPANCIES TO THE ARCHITECT. DO NOT SCALE FROM DRAWINGS. COPYRIGHT OF THE DESIGN SHOWN HEREIN IS RETAINED BY SCENTRE DESIGN AND CONSTRUCTION. ALL WRITTEN AUTHORITY IS REQUIRED FOR ANY REPRODUCTION.

SCENTRE GROUP
Creating Extra-ordinary Places, Connecting & Enriching Communities

DEVELOPMENT APPLICATION

Scentre Design and Construction Pty Limited
85 Castlereagh Street, Sydney NSW 2000
Phone (02) 9358 7000 Fax (02) 9028 8500
GPO Box 4004 Sydney NSW 2001

Title

**WARRINGAH MALL
PROPOSED PLAN**

Drawing Scale	Scale Bar 1:1
---------------	---------------

1:50





Project No.	Plot Date
-------------	-----------

C52368 30/05/2023
5:24:01 PM

Drawing No.	Revision
-------------	----------

SDC-DA-02.0004	A
----------------	---

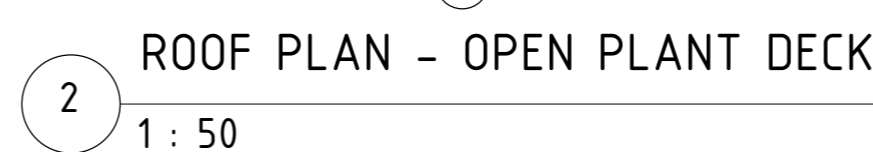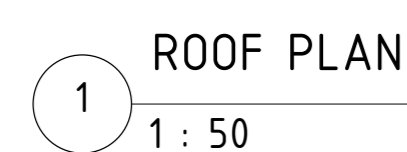


A.	3/26/2022		ISSUED FOR INFORMATION
By	Mr. Ditz		Description

SITE ADDRESS: 145 OLD PITTSWATER ROAD, BROOKVILLE NSW 2161

OLD PITTSWATER ROAD

OLD BROOKVILLE STREET

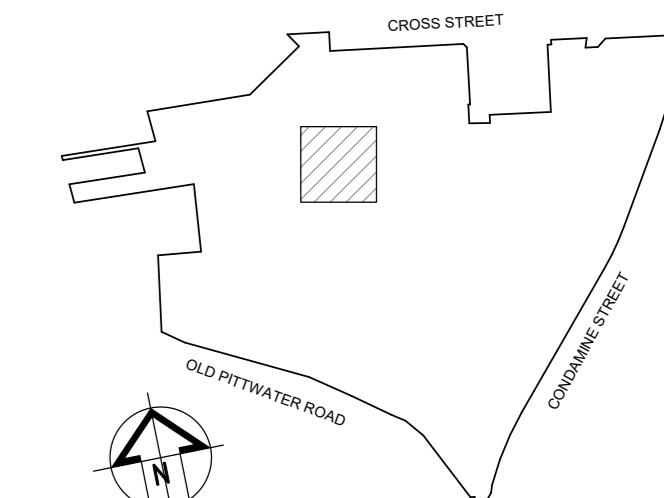

Soentre Design & Construction




Creating Extra-ordinary Places, Connecting & Enriching Communities

DEVELOPMENT APPLICATION

Centre Design and Construction Pty Limited
15 Castlereagh Street, Sydney NSW 2000
Phone (02) 9358 7000 Fax (02) 9028 8500
CDO Box 4004 Sydney NSW 1587 2001

**WARRINGAH MALL
ROOF PLAN &
SECTIONS**

Drawing Scale 1 : 50	Scale Bar 1:1 
Project No. C52368	Plot Date 30/05/2023 5:24:12 PM

Drawing No.	Revision
SDC-DA-02.0005	A