

SIGNAGE SCHEDULE

REFER TO RETAIL BRANCH MANUAL INTERIOR SIGNAGE SCHEDULE : GSCH.03B


CODE	ITEM	QTY
EB2(CUSTOM)	CUSTOM ENTRY SIGNAGE	1
B&W GRAPHIC	BLACK & WHITE GRAPHIC TO SHOPFRONT GLAZING	1
H_SLL	STREET LEVEL LOCATOR	1
SSL_HL	SHOPFRONT HEARING LOOP SIGN	1
SD	SAFETY DECAL 1000 to top edge	15.0Lm
S4	ILLUMINATED AUTO DOOR GUARD	1
H-WL	ILLUMINATED WALL LOGO	1

WALL FINISHES SCHEDULE

NOTE: ONLY LOW VOC PAINT TO BE USED

CODE	LEGEND	WALL/DOOR PAINT
WPS	←	BLACK SOLID ALUMINIUM SHEETING - FAIRVIEW MTRADUAL. 3mm THK
WFT	←	CERAMIC WALL TILE. 1000 x 900 x 3.5mm RANGE: SK-ENE SLIMTECH RE-EVOLUTION COLOUR: CONCRETE. FINISH: SATIN

THIS PLAN TO BE READ IN CONJUNCTION WITH
MOD2018/0417
NORTHERN BEACHES COUNCIL

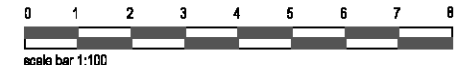

NOTE
PLEASE VERIFY ALL DIMENSIONS ON SITE BEFORE COMMENCING WORK. REPORT ALL DISCREPANCIES TO PROJECT DIRECTOR PRIOR TO CONSTRUCTION. FIGURED DIMENSIONS TO BE TAKEN IN PREFERENCE TO SCALED DRAWINGS. DRAWINGS MADE TO LARGER SCALES & THOSE SHOWING PARTICULAR PARTS OF THE WORKS SHALL TAKE PRECEDENCE OVER DRAWINGS MADE TO SMALLER SCALE & THOSE FOR GENERAL PURPOSES. ALL WORK IS TO CONFORM TO RELEVANT AUSTRALIAN STANDARDS & OTHER CODES AS APPLICABLE, TOGETHER WITH OTHER AUTHORITATIVE REQUIREMENTS & REGULATIONS. THIS DRAWING & DESIGN IS SUBJECT TO COPYRIGHT & MAY NOT BE REPRODUCED WITHOUT PRIOR WRITTEN CONSENT. IF IN DOUBT, ASK.

PROJECT MANAGER
A. & P. PARKES CONSTRUCTIONS PTY. LIMITED
A.C.N. 002 861 843
A MEMBER OF THE MASTER BUILDERS ASSOCIATION OF N.S.W.
PO BOX 38,
CARINGBAH, NSW 2228.
TEL (02) 9545 4444
FAX (02) 9545 4989

REVISION	DESCRIPTION	DATE
A	ISSUED FOR DEVELOPMENT APPLICATION	10-03-2018
B	MINOR REVISIONS	05-07-2018

CLIENT
Commonwealth
Commonwealth Bank of Australia
A.C.N. 123 123 124
Commonwealth Bank Corporate Services Property
Level 8, 1-25 Harbour St, Sydney NSW 2000

PROJECT
S4.55 MODIFICATION APPLICATION
PROPOSED RETAIL BRANCH
CBA DEE WHY BRANCH
TENANCY 02 DEE WHY TOWN CENTRE
884-886 PITTWATER ROAD DEE WHY NSW 2089


DRAWING TITLE
PROPOSED FLOOR PLAN
DRAWING NUMBER
DA-02
ISSUE
B

NEW CUSTOM NON-ILLUMINATED SIGNAGE & LOGO, INSTALLED WITHIN EXISTING GLAZING FRAME.

EXISTING GLASS SHOPFRONT WITH DOUBLE AUTO DOORS. NEW SIGNAGE TO CBA STANDARD. INSTALL HEARING LOOP AND WHEELCHAIR ACCESS SIGNAGE ON GLAZING. INSTALL BLACK ACRYLIC PANEL TO INSIDE OF GLASS TO HIDE FIXING MATERIAL.

EXTERNAL KEY SWITCH FOR AUTO DOORS @ 1000mm AFFL. NEW ILLUMINATED AUTO DOOR GUARD BEHIND SHOPFRONT WITH S4 SIGN.

TILED CONCRETE FLOOD HOB TO FRONT OF TENANCY LINE BY LESSOR.

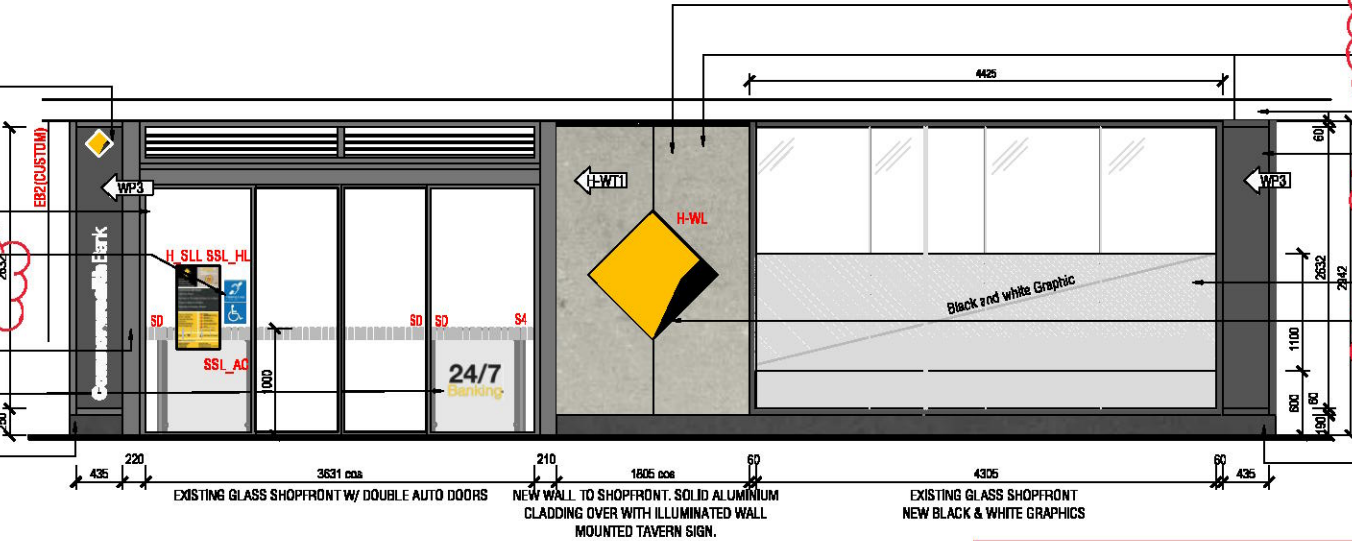

BUILD NEW WALL IN PLACE OF EXISTING GLAZING. INSTALL NEW TILED CLADDING OVER EXISTING GLAZING.

CONCRETE SLAB EDGE - FINISH TBC

INSTALL NEW SOLID ALUMINIUM SHEETING ON SUBSTRATE WITHIN GLAZING FRAME IN PLACE OF EXISTING GLASS PANEL.

EXISTING GLAZED SHOPFRONT NEW BLACK & WHITE GRAPHIC ON TRANSLUCENT FILM APPLIED TO INSIDE FACE OF GLAZING. IMAGE SELECTION BY CBA

INSTALL NEW WALL MOUNTED ILLUMINATED TAVERN SIGN.

TILED CONCRETE FLOOD HOB TO FRONT OF TENANCY LINE BY LESSOR.

1 PROPOSED PITTWATER ROAD ELEVATION
SCALE 1:50 @ A3

THIS PLAN TO BE READ IN CONJUNCTION WITH
MOD2018/0417
NORTHERN BEACHES COUNCIL

NOTE:
* TO BE READ IN CONJUNCTION WITH CBA RIBBON MANUAL
* ALL DRAWINGS ARE COLOUR CODED, IT IS TO BE PRINTED IN COLOUR
* ALL DIMENSIONS TO BE VERIFIED ON SITE BEFORE CONSTRUCTION



scale bar 1:50

NOTE: PLEASE VERIFY ALL DIMENSIONS ON SITE BEFORE COMMENCING WORK. REPORT ALL DISCREPANCIES TO PROJECT DIRECTOR PRIOR TO CONSTRUCTION. FIGURED DIMENSIONS TO BE TAKEN IN PREFERENCE TO SCALED DRAWINGS. DRAWINGS MADE TO LARGER SCALES & THOSE SHOWING PARTICULAR PARTS OF THE WORKS SHALL TAKE PRECEDENCE OVER DRAWINGS MADE TO SMALLER SCALE & THOSE FOR GENERAL PURPOSES. ALL WORK IS TO CONFORM TO RELEVANT AUSTRALIAN STANDARDS & OTHER CODES AS APPLICABLE, TOGETHER WITH OTHER AUTHORITY'S REQUIREMENTS & REGULATIONS. THIS DRAWING & DESIGN IS SUBJECT TO COPYRIGHT & MAY NOT BE REPRODUCED WITHOUT PRIOR WRITTEN CONSENT. IF IN DOUBT, ASK.





PROJECT MANAGER
A. & P. PARKES CONSTRUCTIONS PTY. LIMITED
A.C.N. 002 861 843
A MEMBER OF THE MASTER BUILDERS ASSOCIATION OF N.S.W.
PO BOX 38, CARINGBAH, NSW 2228. TEL (02) 9545 4444 FAX (02) 9545 4989

REVISION	DESCRIPTION	DATE
A	ISSUED FOR DEVELOPMENT APPLICATION	10-03-2018
B	MINOR REVISIONS	05-07-2018

CLIENT
Commonwealth
Commonwealth Bank of Australia
A.C.N. 123 123 124
Commonwealth Bank Corporate Services Property
Level 8, 1-25 Harbour St, Sydney NSW 2000

PROJECT
S4.55 MODIFICATION APPLICATION
PROPOSED RETAIL BRANCH
CBA DEE WHY BRANCH
TENANCY 02 DEE WHY TOWN CENTRE
884-886 PITTWATER ROAD DEE WHY NSW 2089

DRAWING TITLE
PROPOSED PITTWATER ROAD ELEVATION
DRAWING NUMBER
DA-03
ISSUE
B

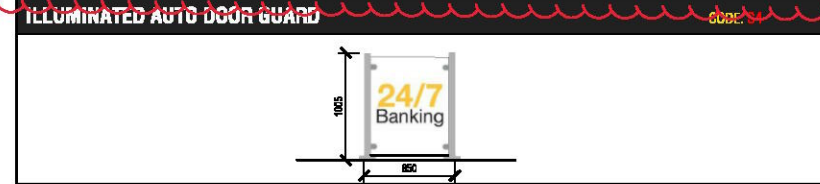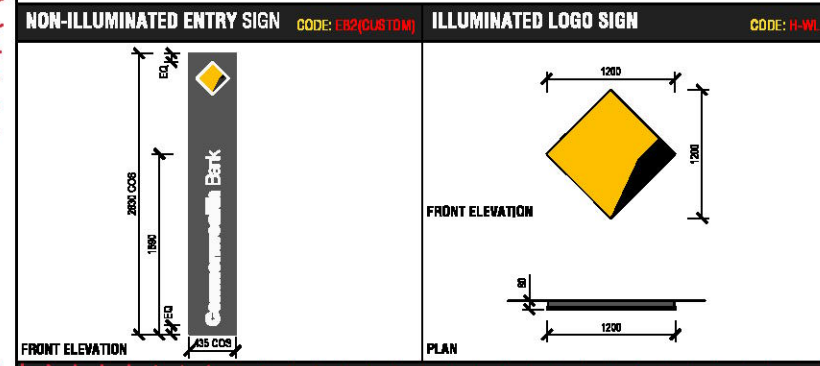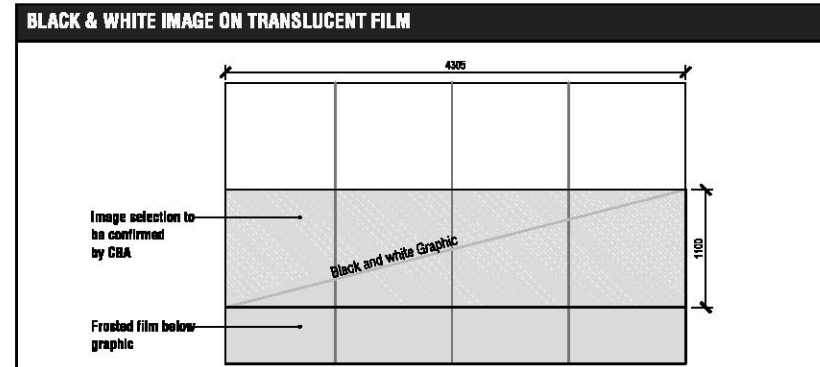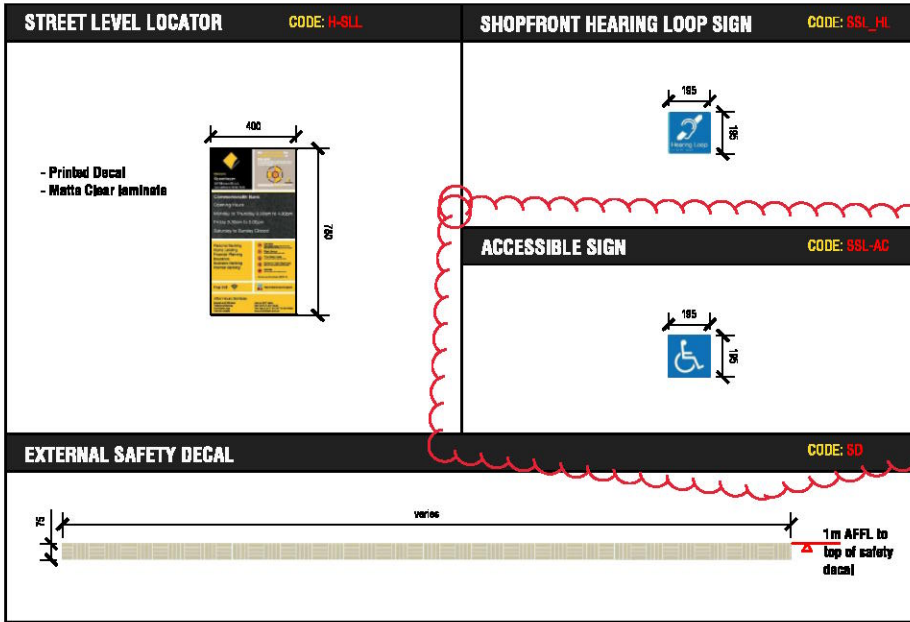

THIS PLAN TO BE READ IN
CONJUNCTION WITH
MOD2018/0417
NORTHERN BEACHES COUNCIL



NOTE PLEASE VERIFY ALL DIMENSIONS ON SITE BEFORE COMMENCING WORK. REPORT ALL DISCREPANCIES TO PROJECT DIRECTOR PRIOR TO CONSTRUCTION. FIGURED DIMENSIONS TO BE TAKEN IN PREFERENCE TO SCALED DRAWINGS. DRAWINGS MADE TO LARGER SCALES & THOSE SHOWING PARTICULAR PARTS OF THE WORKS SHALL TAKE PRECEDENCE OVER DRAWINGS MADE TO SMALLER SCALE & THOSE FOR GENERAL PURPOSES. ALL WORK IS TO CONFORM TO RELEVANT AUSTRALIAN STANDARDS & OTHER CODES AS APPLICABLE, TOGETHER WITH OTHER AUTHORITY REQUIREMENTS & REGULATIONS. THIS DRAWING & DESIGN IS SUBJECT TO COPYRIGHT & MAY NOT BE REPRODUCED WITHOUT PRIOR WRITTEN CONSENT. IF IN DOUBT, ASK.	PROJECT MANAGER A. & P. PARKES CONSTRUCTIONS PTY. LIMITED A.C.N. 002 861 843 A MEMBER OF THE MASTER BUILDERS ASSOCIATION OF N.S.W. PO BOX 38, CARINGBAH, NSW 2228.	REVISIONS <table border="1"> <thead> <tr> <th>REVISION</th> <th>DESCRIPTION</th> <th>DATE</th> </tr> </thead> <tbody> <tr> <td>A</td> <td>ISSUED FOR DEVELOPMENT APPLICATION</td> <td>10-03-2018</td> </tr> <tr> <td>B</td> <td>MINOR REVISIONS</td> <td>05-07-2018</td> </tr> </tbody> </table>	REVISION	DESCRIPTION	DATE	A	ISSUED FOR DEVELOPMENT APPLICATION	10-03-2018	B	MINOR REVISIONS	05-07-2018	CLIENT Commonwealth <small>Commonwealth Bank of Australia A.C.N. 123 123 124</small> <small>Commonwealth Bank Corporate Services Property Level 8, 1-25 Harbour St, Sydney NSW 2000</small>	PROJECT S4.55 MODIFICATION APPLICATION PROPOSED RETAIL BRANCH CBA DEE WHY BRANCH TENANCY 02 DEE WHY TOWN CENTRE 884-886 PITTWATER ROAD DEE WHY NSW 2089	DRAWING TITLE EXTERNAL SIGNAGE DETAILS
			REVISION	DESCRIPTION	DATE									
A	ISSUED FOR DEVELOPMENT APPLICATION	10-03-2018												
B	MINOR REVISIONS	05-07-2018												
PO BOX 38, CARINGBAH, NSW 2228. TEL (02) 9545 4444 FAX (02) 9545 4989	DATE CREATED MAY 2018 SCALE 1:50 @ A1 DRAWING NUMBER DA-04 ISSUE B													