

LEGEND	
	CONCRETE
	METAL ROOFING
	TIMBER
	MATERIALS STORAGE
	SEDIMENT CONTROL

LEGEND	
BP	Brick paving
C	Concrete
EX	Existing
GB	Garden bed
PP	Power pole
T	Tiling

Written dimensions take precedence over scaled dimensions. Contractors shall verify all critical dimensions on site and notify this office of any discrepancies. Contractor to ensure that drawing is current issue before commencement of work.


The Client identified hereon is licensed to use the drawings for the purpose for which they were made. Transfer of the licence is prohibited. Architect reserves the right to terminate the licence.

© Copyright of these drawings remains with the Architect.




Rev.	Date	Amendment
	16.10.19	DA ISSUE

SITE ANALYSIS & SITE PLAN	Scale: 1:200@A3
PROPOSED CARPORT:	Date: 10.09.19
21 Bligh Cres, SEAFORTH NSW 2092	Dwg no: 1233 - DA 01
GREENWOOD MILLER ARCHITECTS	
67A Wanganella Street, Balgowlah. NSW. 2093	
Phone: 9948 7428 Email: greenwoodmiller@bigpond.com	

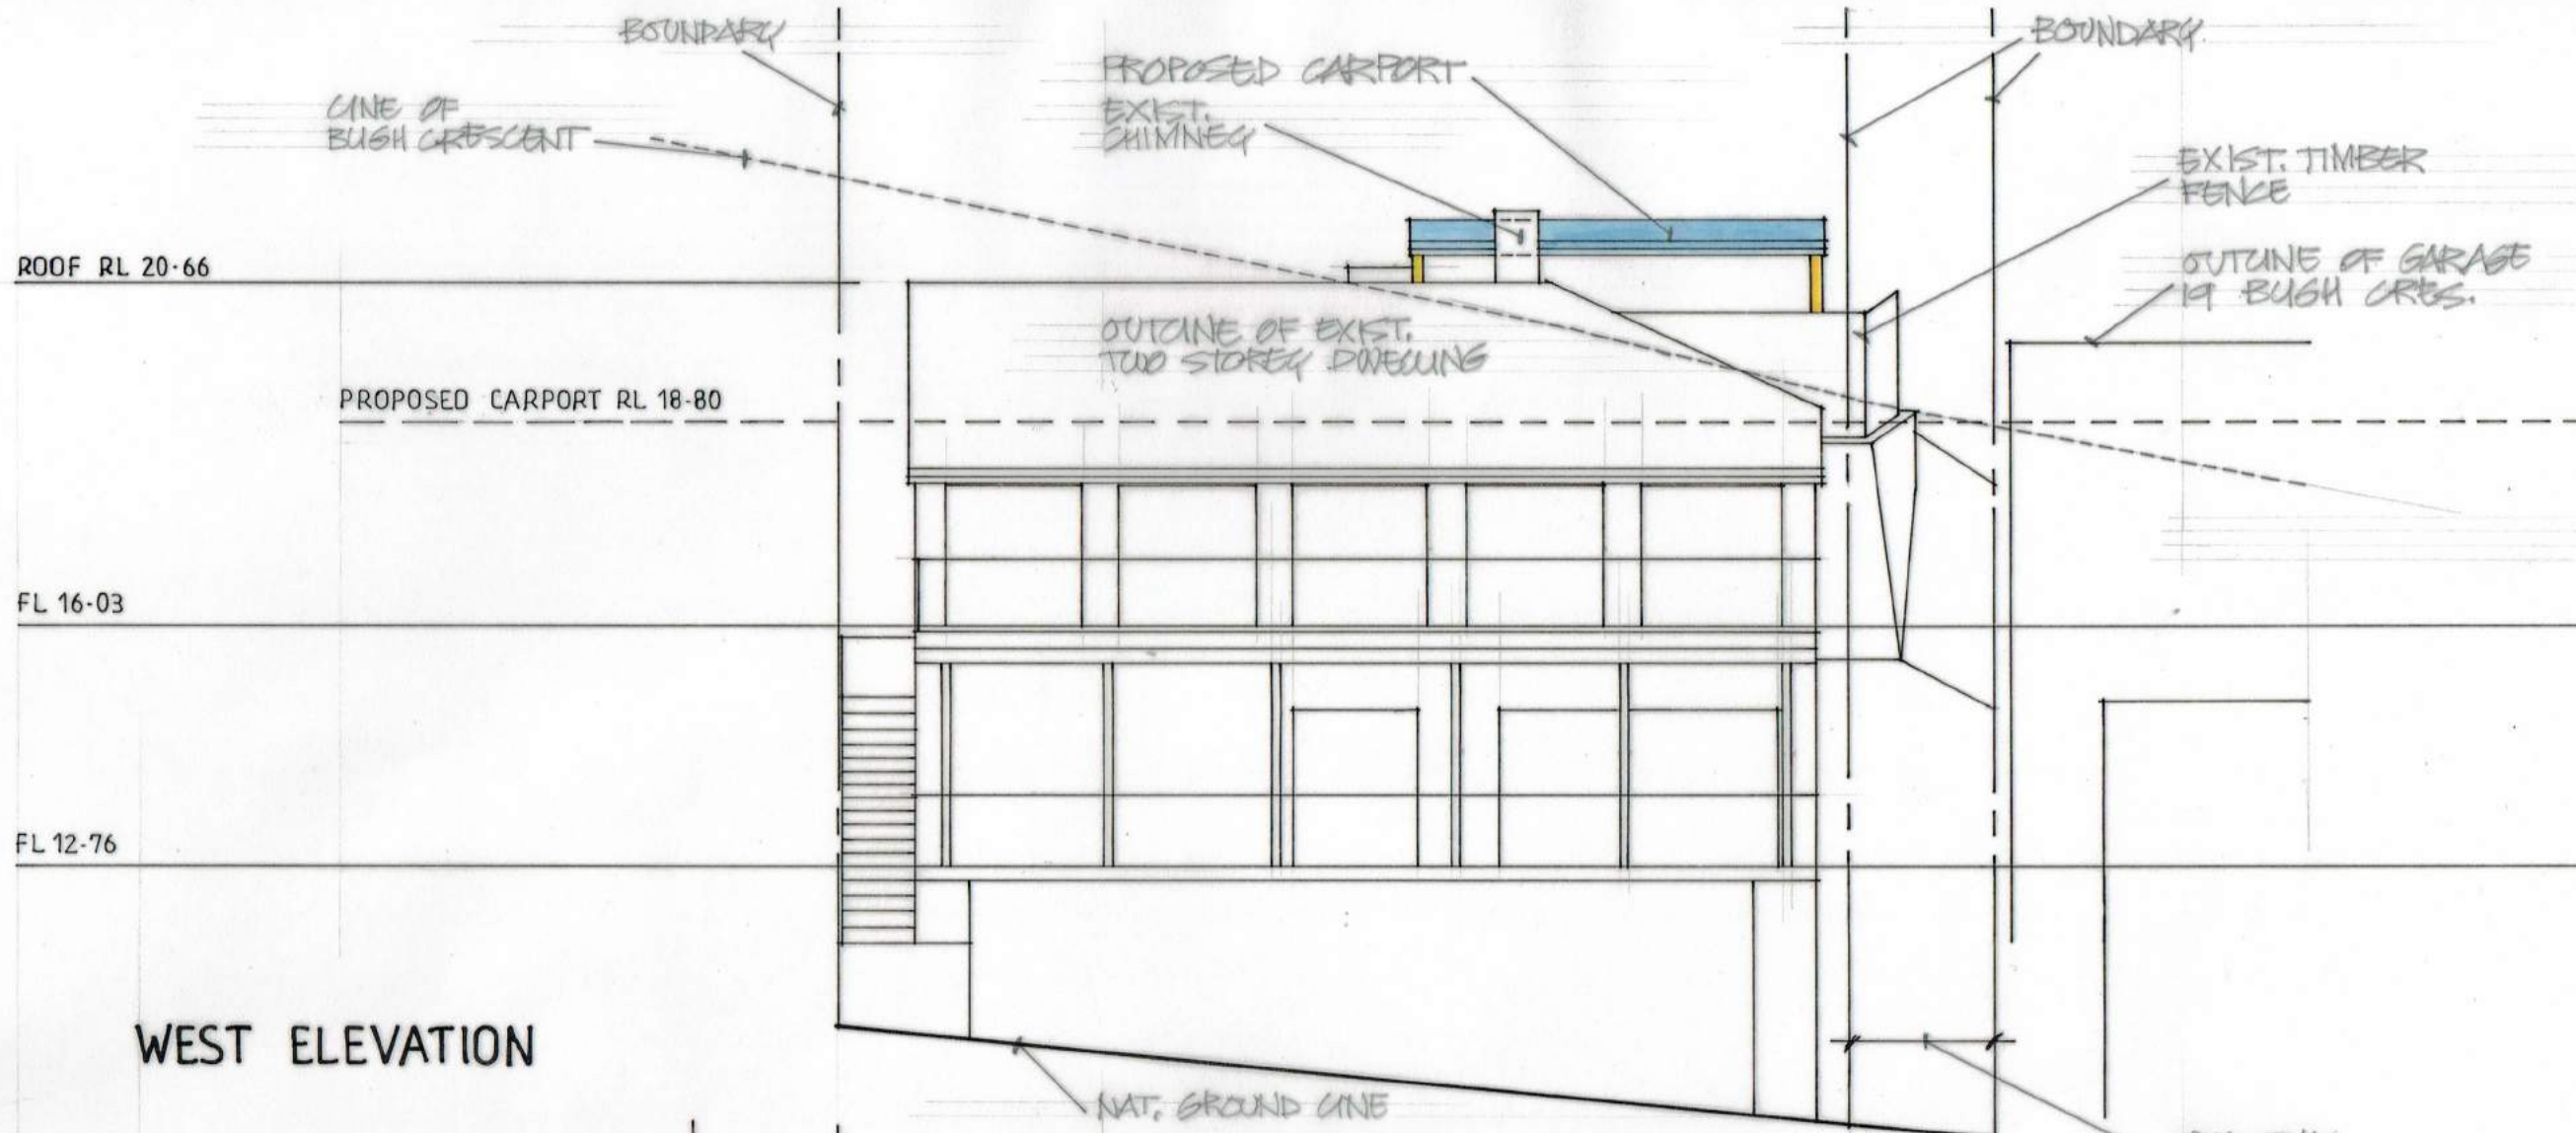

WEST ELEVATION

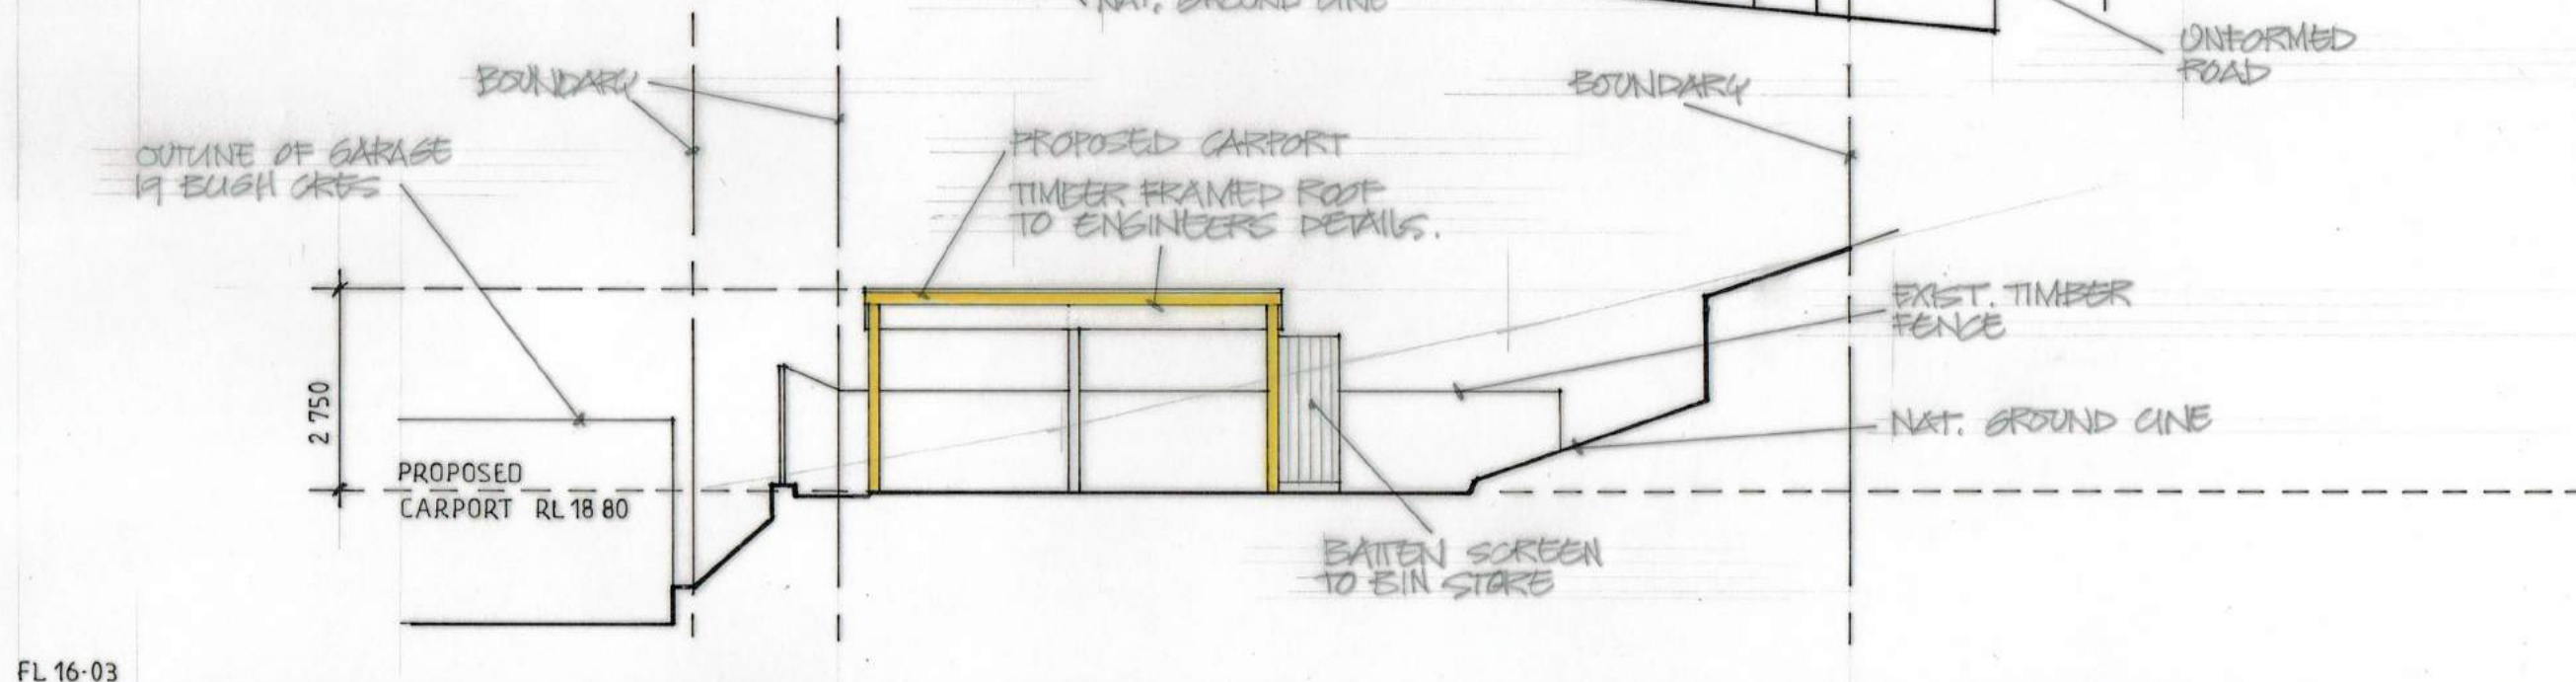

EAST ELEVATION


LEGEND	
BP	Brick paving
C	Concrete
EX	Existing
GB	Garden bed
PP	Power pole
T	Tiling

Written dimensions take precedence over scaled dimensions. Contractors shall verify all critical dimensions on site and notify this office of any discrepancies. Contractor to ensure that drawing is current issue before commencement of work.
The Client identified hereon is licensed to use the drawings for the purpose for which they were made. Transfer of the licence is prohibited. Architect reserves the right to terminate the licence.
© Copyright of these drawings remains with the Architect.


LEGEND	
	CONCRETE
	METAL ROOFING
	TIMBER

Rev.	Date	Amendment
	16.10.19	DA ISSUE

WEST, EAST ELEVATIONS	Scale: 1:100@A3
PROPOSED CARPORT: 21 Bligh Crescent, SEAFORTH NSW 2092	Date: 10.09.19
GREENWOOD MILLER ARCHITECTS 67A Wanganella Street, Balgowlah. NSW. 2093	Dwg no: 1233 - DA 03
Phone: 9948 7428 Email: greenwoodmiller@bigpond.com	

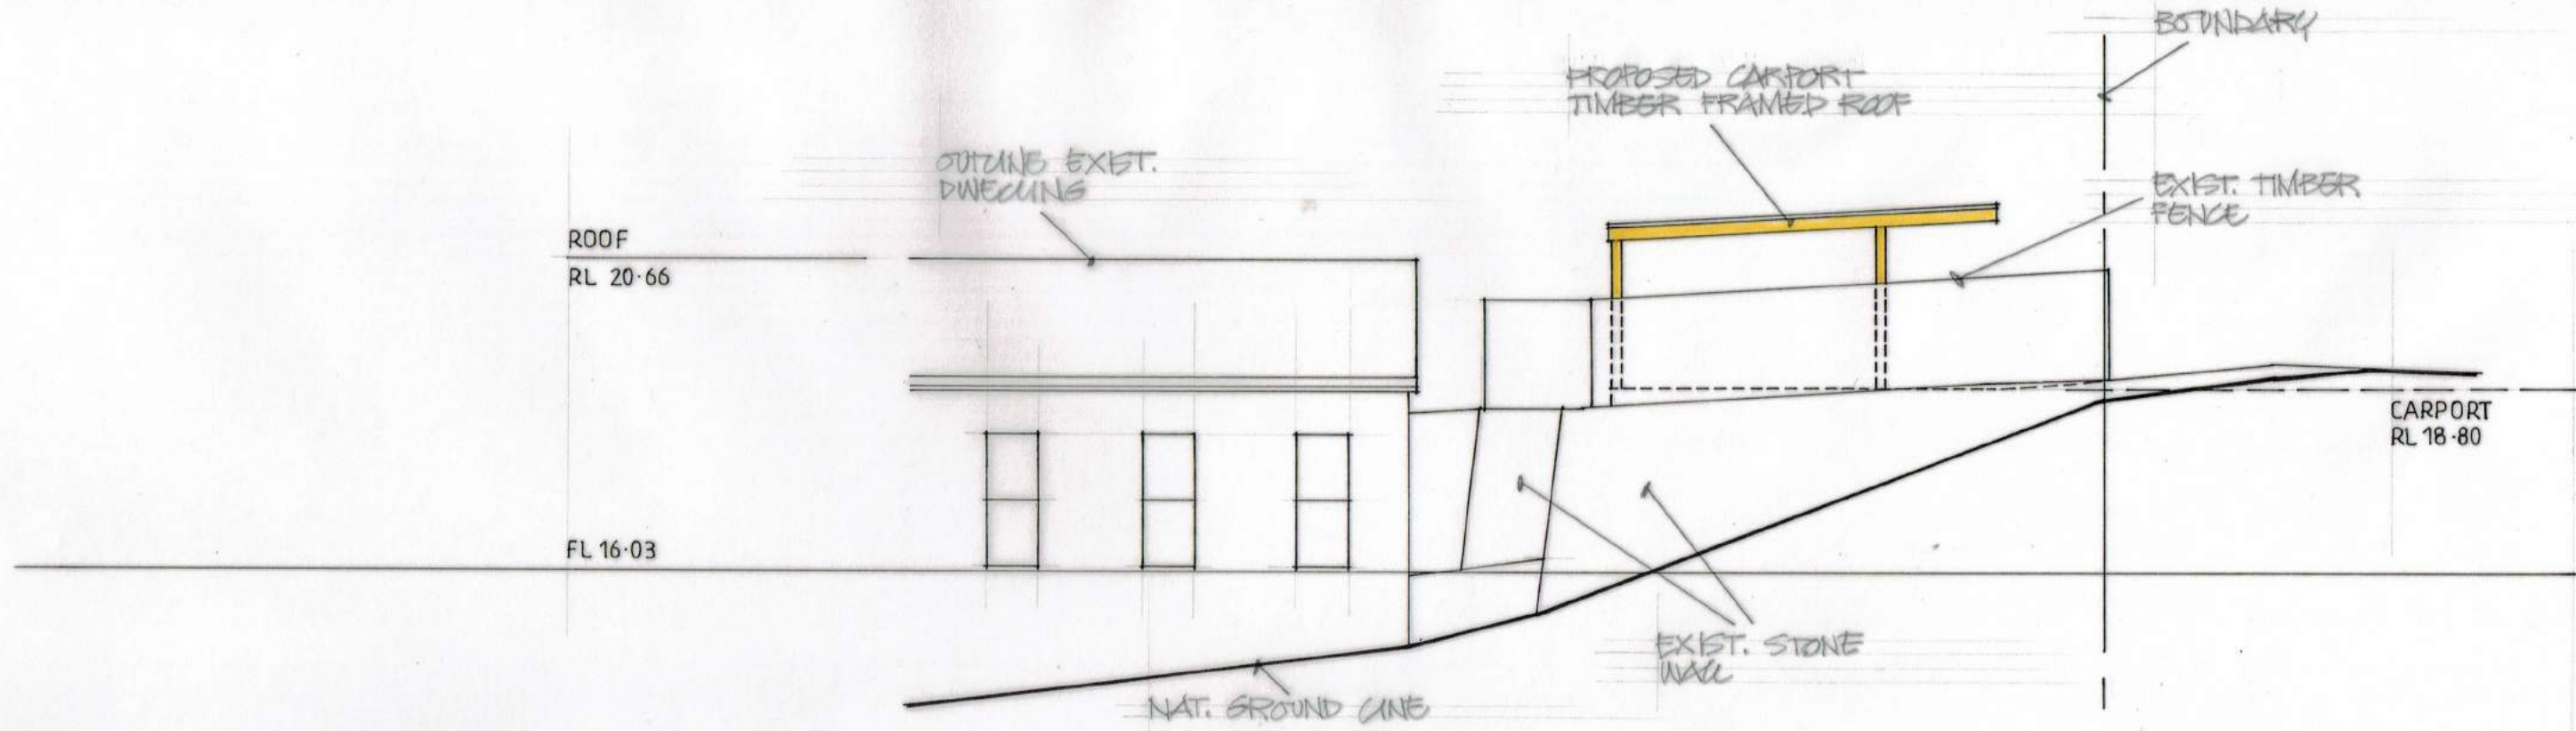

SOUTH ELEVATION

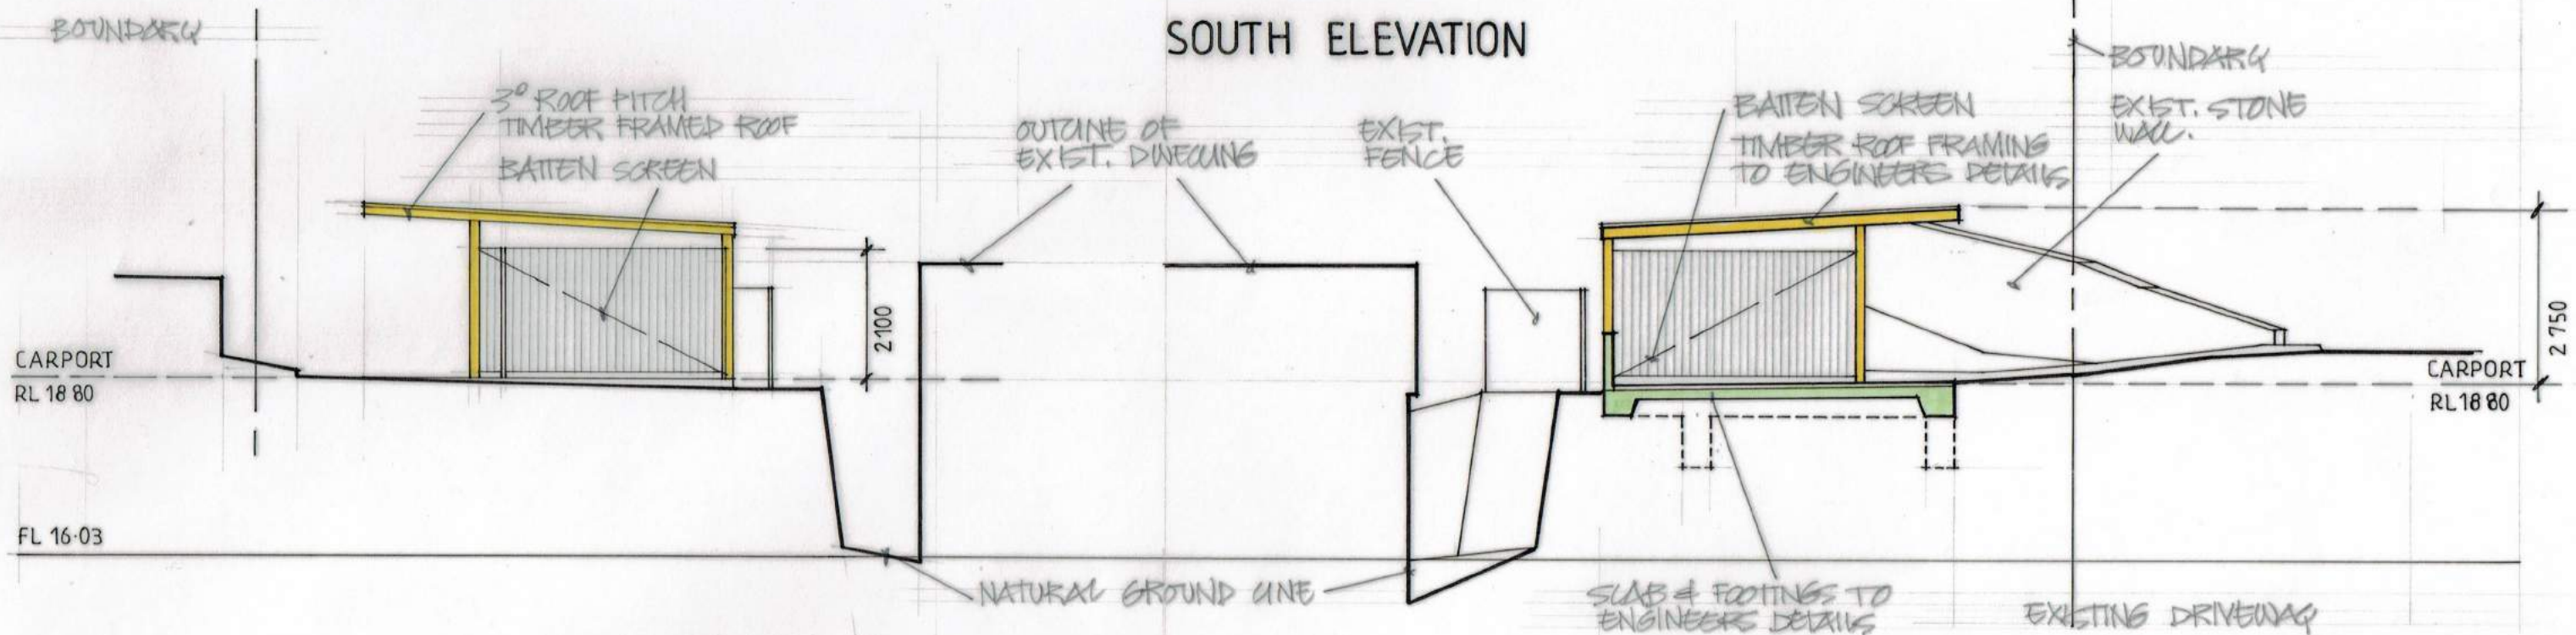

NORTH ELEVATION

LEGEND	
	CONCRETE
	METAL ROOFING
	TIMBER

SECTION

A
2

LEGEND	
BP	Brick paving
C	Concrete
EX	Existing
GB	Garden bed
PP	Power pole
T	Tiling

Written dimensions take precedence over scaled dimensions. Contractors shall verify all critical dimensions on site and notify this office of any discrepancies. Contractor to ensure that drawing is current issue before commencement of work.
The Client identified hereon is licensed to use the drawings for the purpose for which they were made. Transfer of the licence is prohibited. Architect reserves the right to terminate the licence.
© Copyright of these drawings remains with the Architect.

Rev.	Date	Amendment
	16.10.19	DA ISSUE

NORTH & SOUTH ELEVATIONS, SECTION A
PROPOSED CARPORT:
21 Bligh Crescent, SEAFORTH NSW 2092
GREENWOOD MILLER ARCHITECTS
 67A Wanganella Street, Balgowlah. NSW. 2093
 Phone: 9948 7428 Email: greenwoodmiller@bigpond.com

Scale: 1:100@A3
 Date: 10.09.19
 Dwg no: 1233 - DA 04