


01 SOUTH ELEVATION
1:100

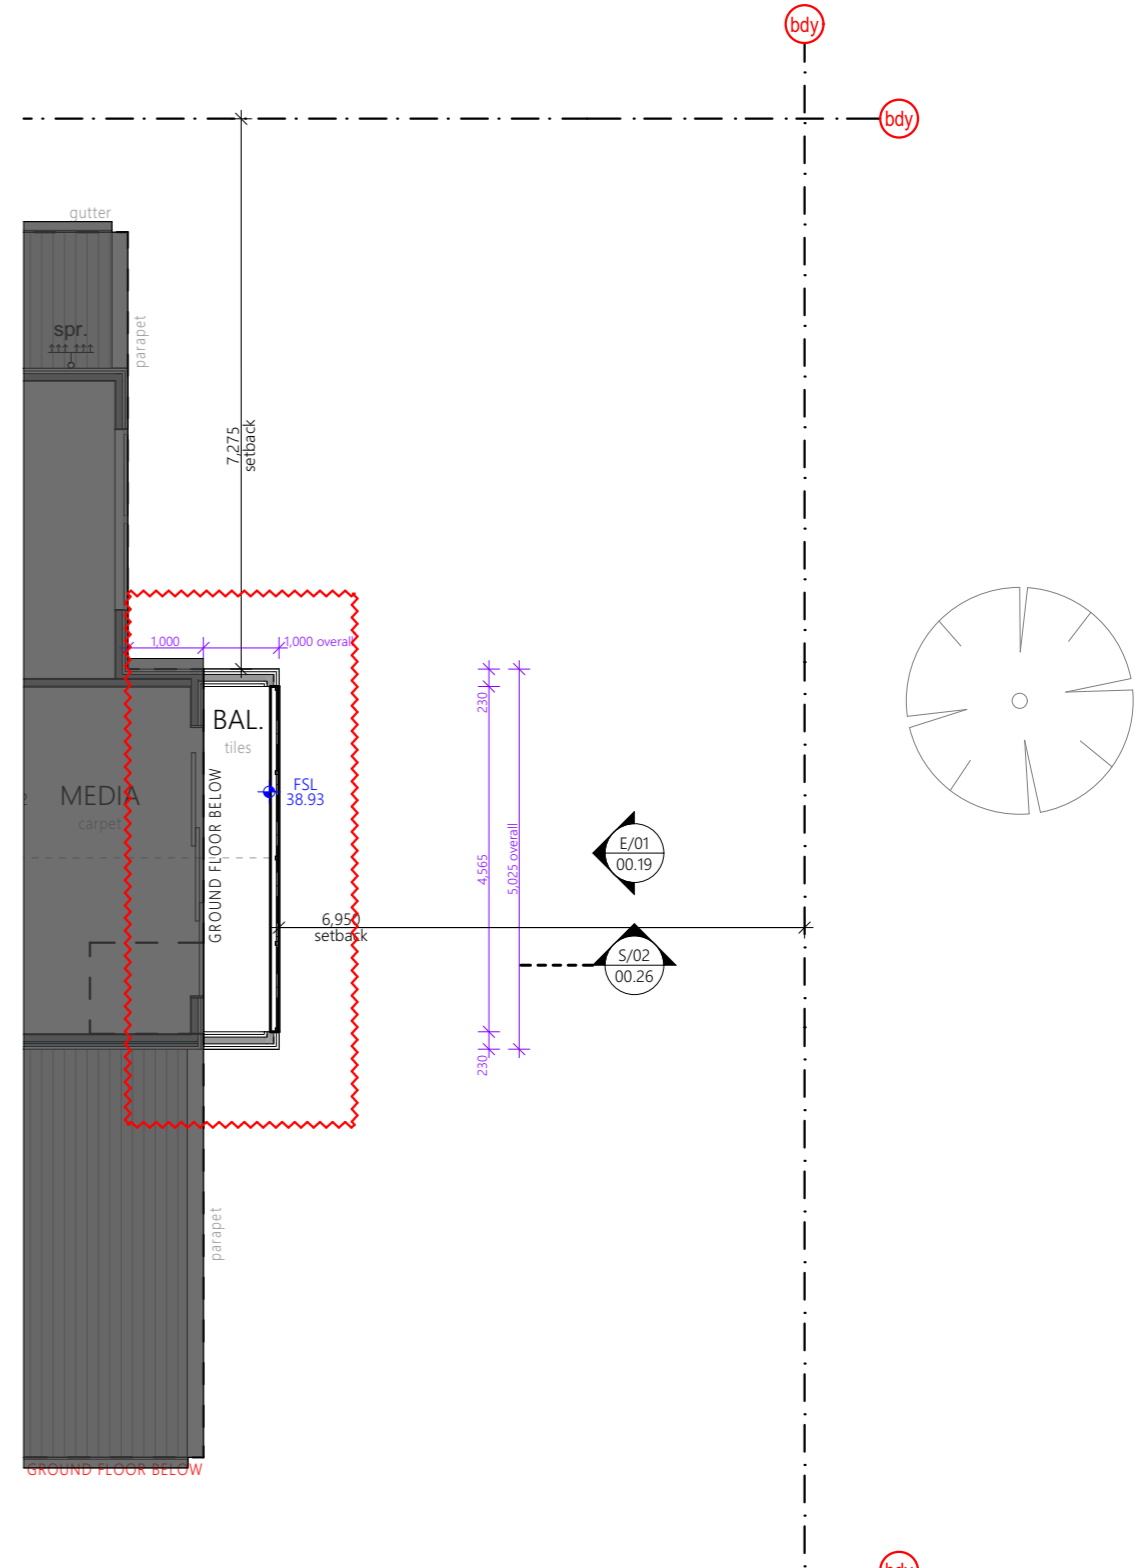

02 FIRST FLOOR PLAN
1:100

DEVELOPMENT APPLICATION



VALOR RESIDENTIAL
A Luxury Experience
 ABN 88 603 644 133 | ACN 603 644 113 | LIC. 302796C |
 ADDRESS: UNIT 5, 4 MONEY CLOSE ROUSE HILL NSW 2756 AUSTRALIA
 P +62 4577 6758 | E info@timberworx.com.au | W timberworx.com.au

General Notes
 The Builder shall check all dimensions and levels on site prior to construction. Notify any errors, discrepancies or omissions to the building designer. Drawings shall not be used for construction purposes until issued for construction. Do not scale drawings. All boundaries and contours subject to survey

Master Builders Association
 New South Wales

COPYRIGHT
 All rights reserved. No part of this plan may be reproduced, stored in a retrieval system or transmitted in any form or by any means electronic, mechanical, photocopying, recording or otherwise without the written permission of VALOR RESIDENTIAL.

client
 SUSANNAH & PATRICK ATKINSON
 project
 PROPOSED NEW DWELLING with SECONDARY DWELLING
 site address
 10 ARANA STREET, MANLY VALE, NSW 2093

DA01 29/05/2024 DEVELOPMENT APPLICATION KS
 rev date revision notes by

stage drawn checked scale @ A3
 DA KS KS 1:100

drawing
NOTIFICATION PLANS
 lot no. | D.P. no. | dwelling type
 LOT: 7 DP: 245597

Project Number:
 J480

drawing # revision
 ADV DA01