


ELEVATION A-A (WEST)

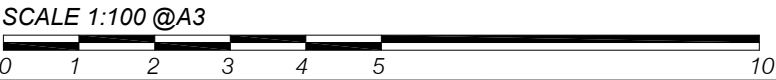

DRAWN BY
Unit 20
12 Phillip Mall
West Pymble 2073

outside
LIVING

Phone 9440 5451 Facsimile 9402 6499
ABN 97 077 163 663
Fellow of Australian Institute of Landscape Designers and Managers


NOTES TO THE PLAN
THIS PLAN IS TO BE READ AS PART OF A COMPLETE SET OF DRAWINGS RELATING TO THE PROPOSED DEVELOPMENT
THIS PLAN RELATES TO A SPECIFIC DEVELOPMENT INFORMATION RELATING TO THE DEVELOPMENT NEEDS TO BE CONFIRMED ON SITE PRIOR TO CONSTRUCTION
ALL MEASUREMENTS ARE IN MILLIMETRES UNLESS OTHERWISE INDICATED

CLIENT
PHILIPSZ RESIDENCE
SITE
19 MONS ROAD
NORTH BALGOWLAH


DRAWING
WEST ELEVATION
PROJECT
PROPOSED SWIMMING POOL & LANDSCAPING

Date of Issue
A 16.03.22
B 12.05.22

JOB No
22-13
ISSUE
B
DWG No
9

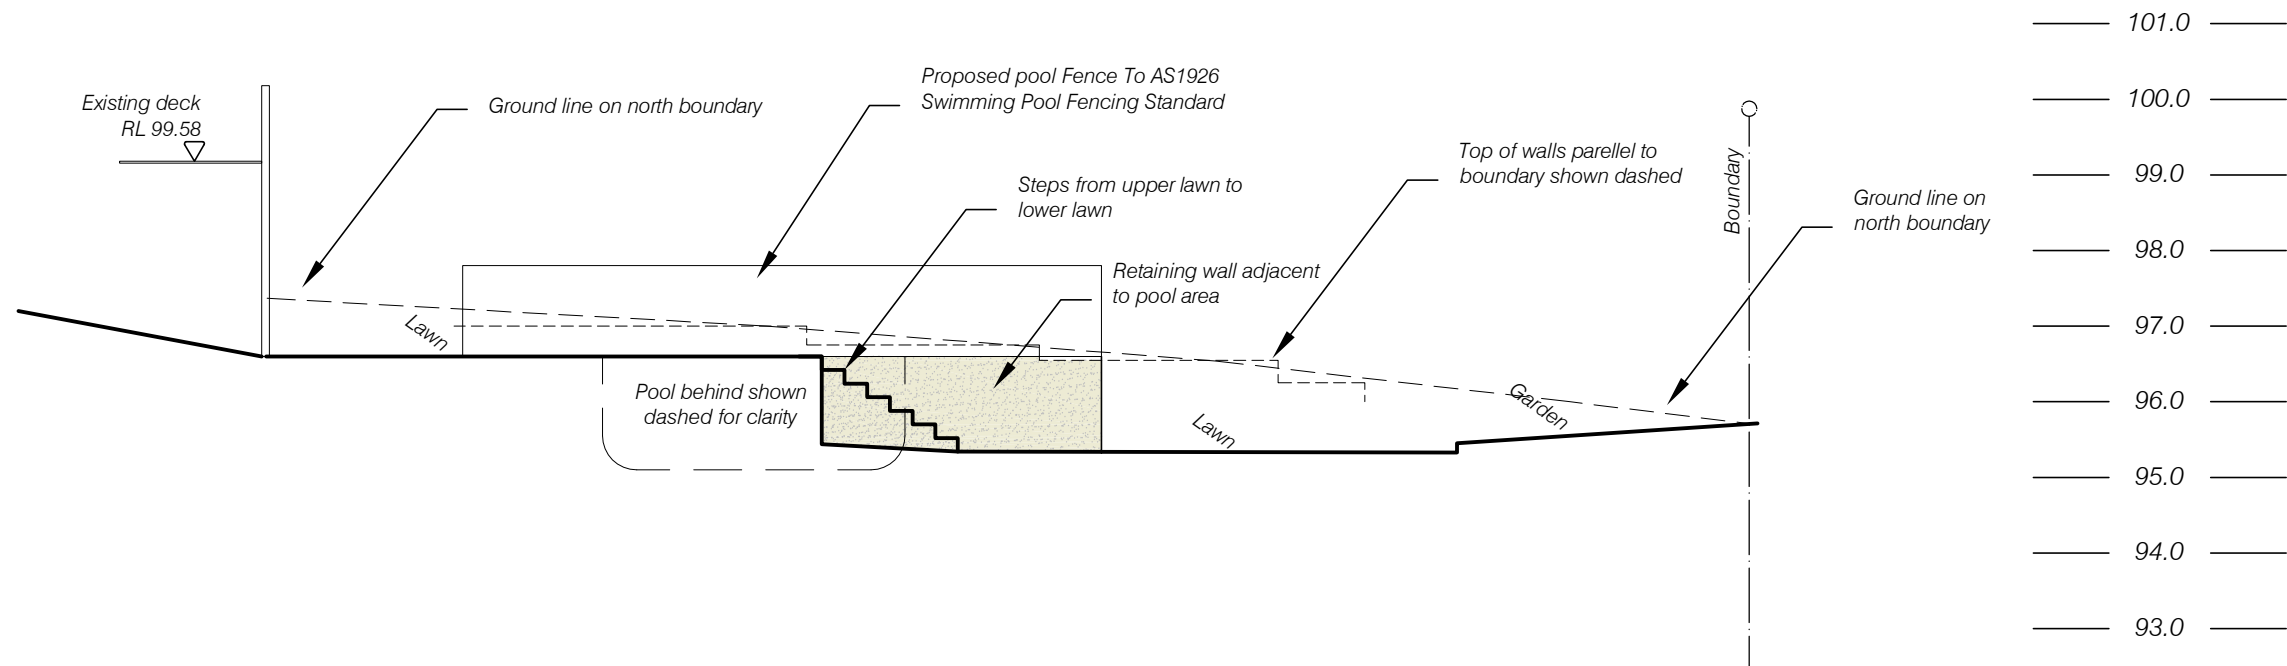

ELEVATION B-B (NORTH)

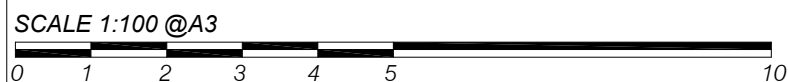

DRAWN BY
Unit 20
12 Phillip Mall
West Pymble 2073

Phone 9440 5451 Facsimile 9402 6499
ABN 97 077 163 663
Fellow of Australian Institute of Landscape Designers and Managers



NOTES TO THE PLAN
THIS PLAN IS TO BE READ AS PART OF A COMPLETE SET OF
DRAWINGS RELATING TO THE PROPOSED DEVELOPMENT
THIS PLAN RELATES TO A SPECIFIC DEVELOPMENT
INFORMATION RELATING TO THE DEVELOPMENT NEEDS TO BE
CONFIRMED ON SITE PRIOR TO CONSTRUCTION
ALL MEASUREMENTS ARE IN MILLIMETRES UNLESS
OTHERWISE INDICATED

CLIENT
PHILIPSZ RESIDENCE
SITE
19 MONS ROAD
NORTH BALGOWLAH

DRAWING
NORTH ELEVATION
PROJECT
**PROPOSED SWIMMING POOL &
LANDSCAPING**

Date of Issue
A 16.03.22
B 12.05.22

JOB No
22-13
ISSUE
B
DWG No
10