



SITE AREA
SCALE 1:100

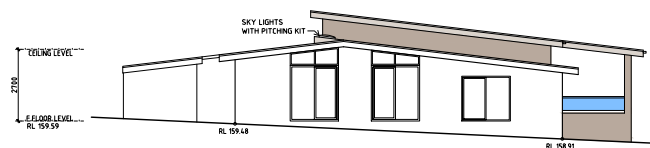


WEST ELEVATION



EAST ELEVATION

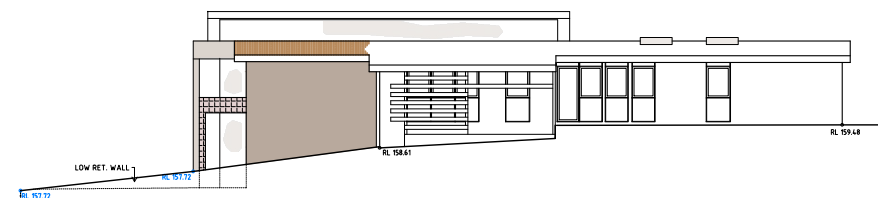

EAST ELEVATION

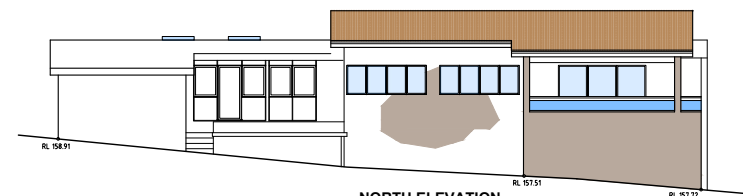

NORTH ELEVATION

1. BUILDER TO CHECK AND CONFIRM ALL NECESSARY DIMENSIONS ON SITE PRIOR TO CONSTRUCTION. DO NOT SCALE THE DRAWING.
2. ALL DIMENSIONS THAT RELATE TO SITE BOUNDARIES, STRAITS AND CASPMENTS ARE SUBJECT TO VERIFICATION BY A SITE SURVEY.
3. ALL WORK TO BE IN ACCORDANCE WITH BUILDING CODE OF AUSTRALIA & TO THE SATISFACTION OF LOCAL COUNCIL REQUIREMENTS.
4. ALL TYPED CONSTRUCTION TO BE IN ACCORDANCE TO TYPING FRAME CODE.
5. ROOF WATER & SUB SOIL DRAINAGE TO BE DEPOSITED OF IN THE APPROVED MANNER OR AS A DIRECTED BY LOCAL COUNCIL.
6. ALL ELECTRICAL POWER & LIGHT OUTLETS TO BE DETERMINED BY OWNER.
7. MAKE GOOD AND REPAIR ALL EXISTING FINISHES DAMAGED BY NEW WORK, REUSE EXISTING MATERIAL WHERE POSSIBLE.
8. ALL NEW DOWN PIPES ARE TO BE CONNECTED TO THE EXISTING STORM WATER SYSTEM.
9. COPYRIGHT OF ALL PLANS BELONGS TO HIGH DESIGN - Architectural Design

PROJECT ADDRESS:
13 ROMFORD ROAD
FORESTVILLE
CLIENT:

DATE:
MAY, 2022
DRAWN BY:
B. V.
CHECKED:
DRAWING NO.
NAME:



"HIGH DESIGN" - A.B.N 51 476 054 183
architectural design and drafting service
mobile : 041 3399 036 4210 7848
E-mail: hd@highdesign.com.au
Web: highdesign.com.au