


Site Plan
1:300

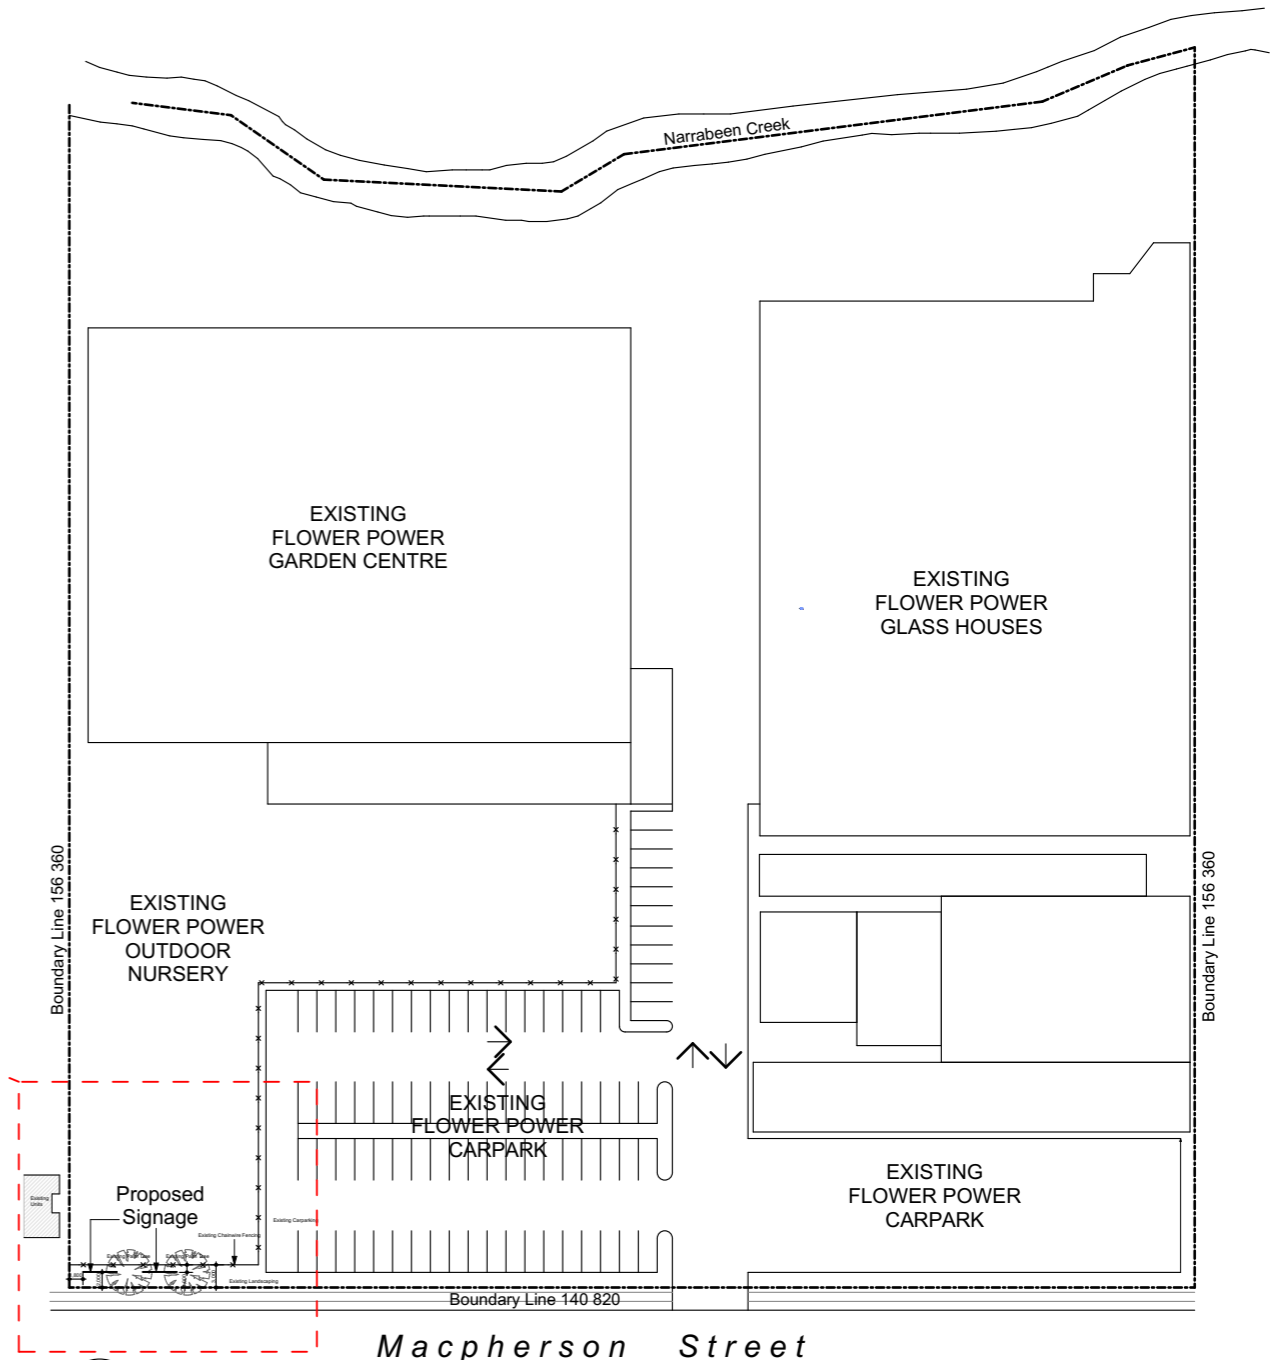

Site Plan
1:1000

**A3 Paper
Development Application**

Issue	Amendment	Date
A	SIGNAGE DA	JAN 20

General Notes

All work shall be carried out strictly in accordance with The Building Code Of Australia, relevant S.A.A. codes & to the satisfaction of the regulatory authority. All levels, dimensions & areas are to be verified by the Builder, prior to the preparation of contracts & the commencement of any building works. Any discrepancies are to be brought to the attention of Ross Oliveri Building Designer, prior to the commencement of any building works.

Where Engineering Detail Plans are required, such must take preference to this drawing. Levels shown are approximate unless accompanied by reduced levels or Australian Height Datum Levels. Figured dimensions to be taken in preference to scaling. All Boundary clearances must be verified by Survey. Stormwater to be discharged to Councils requirements before any work commences. All services to be located & verified by the Builder with relevant Authorities before any work commences.

ROSS OLIVERI
building designer
ABN: 53 904 543 625

Ross Oliveri
Principal
Phone : 0412 423 825
Email: rossoliveri@ozemail.com.au

Proposed
Signage

At
**Lot 1, DP 592091, No 22 Macpherson Street
WARRIEWOOD**

For
FLOWER POWER GROUP

This document is subject to copyright © laws 2020 by Ross Oliveri Building Designer.

Title Site Plan

Designed RO Drawn RO Checked RO Job No.
Date JAN 2020 Scale 1:1000, 1:300 Sheet 1of2 01-20

Issue
A

Plot Date:
3/02/2020

A3