



1 NOTIFICATION PLAN




2 NP - NORTH ELEVATION 2 - CAREEL HEAD ROAD

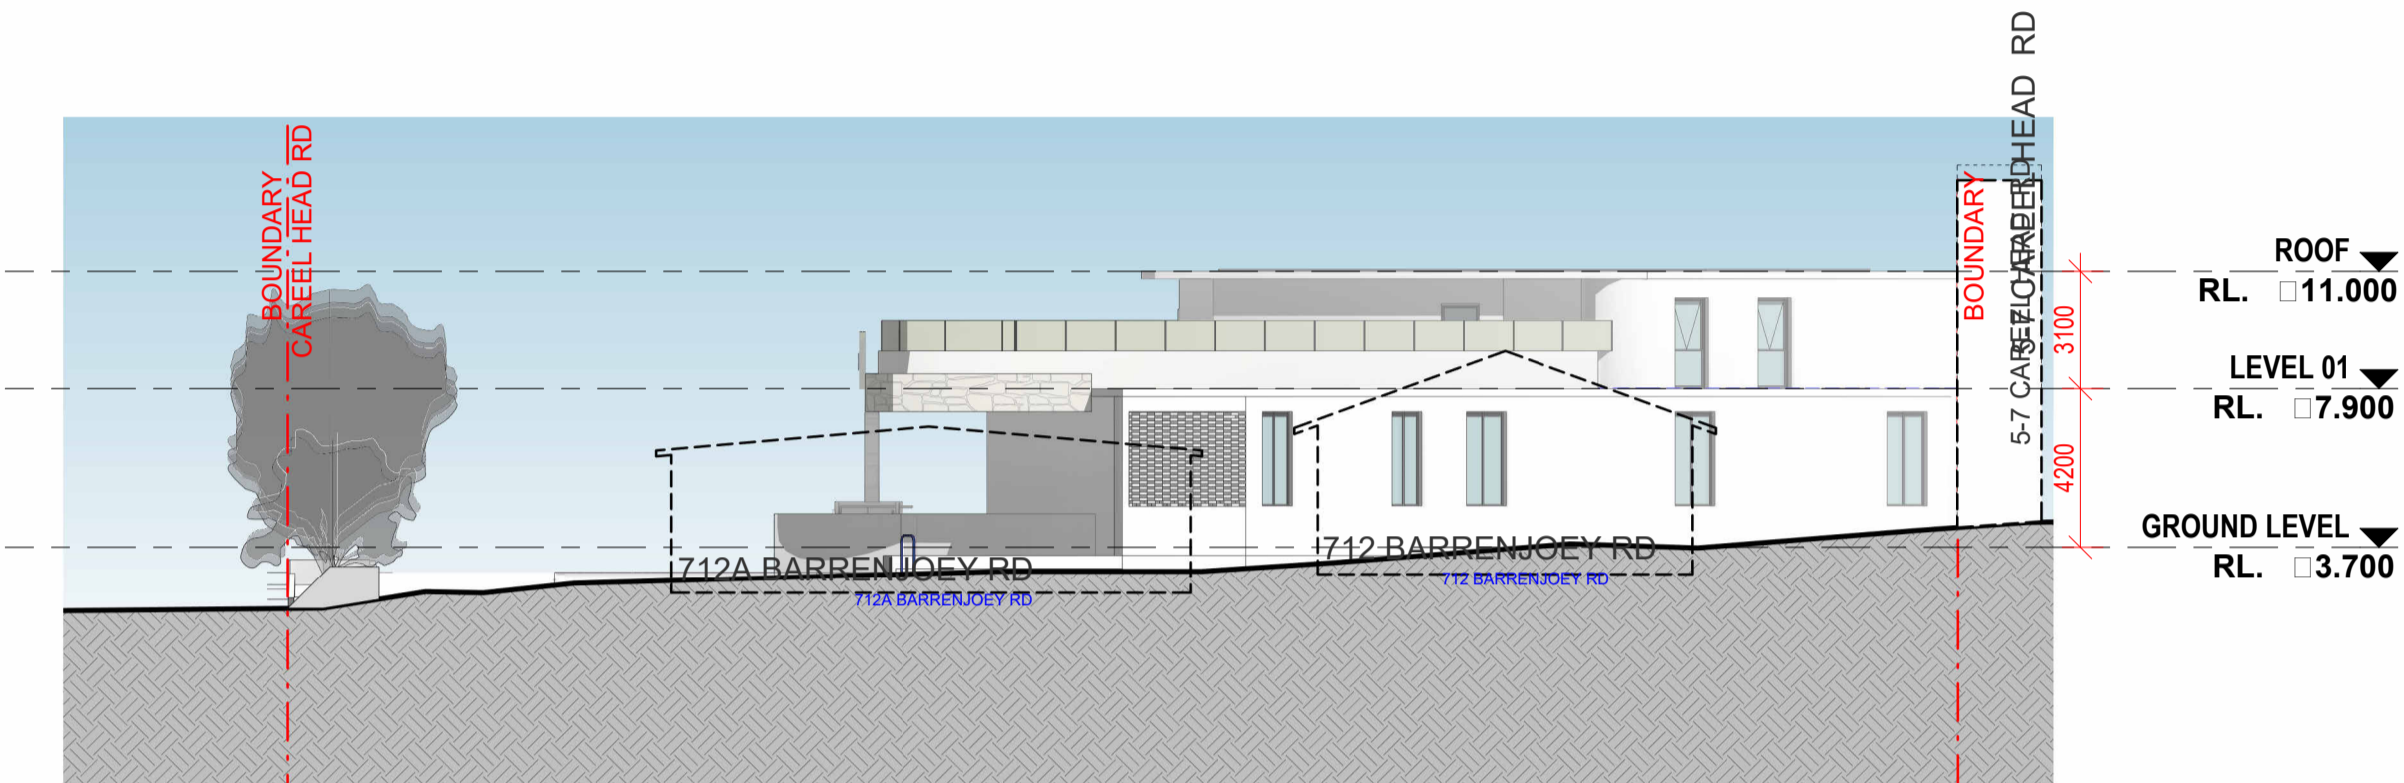

3 NP - SOUTH ELEVATION B

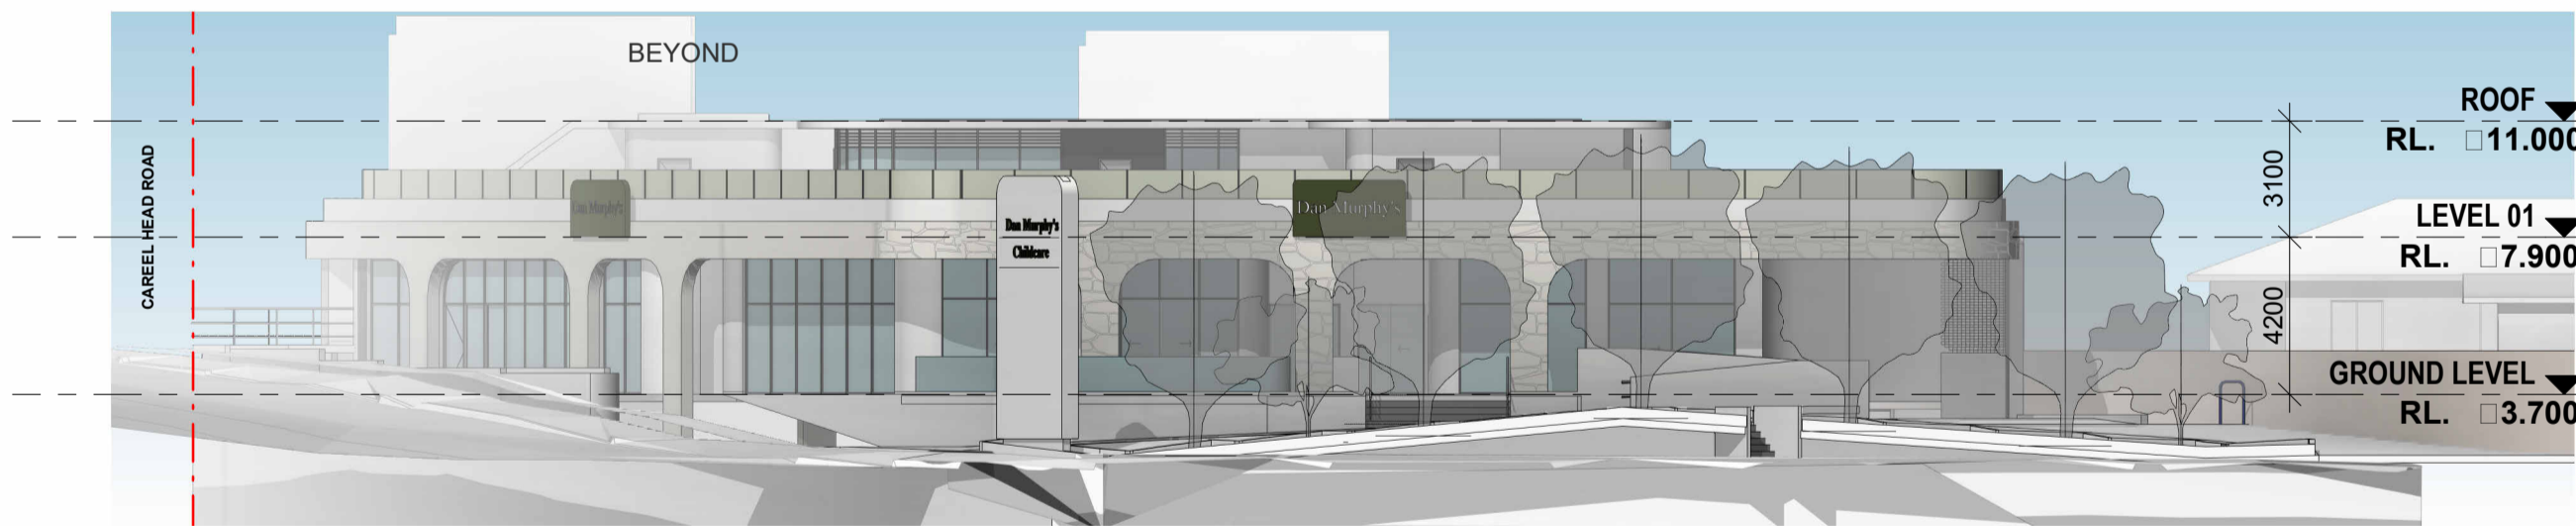

4 NP - WEST ELEVATION - BARRENJOEY ROAD

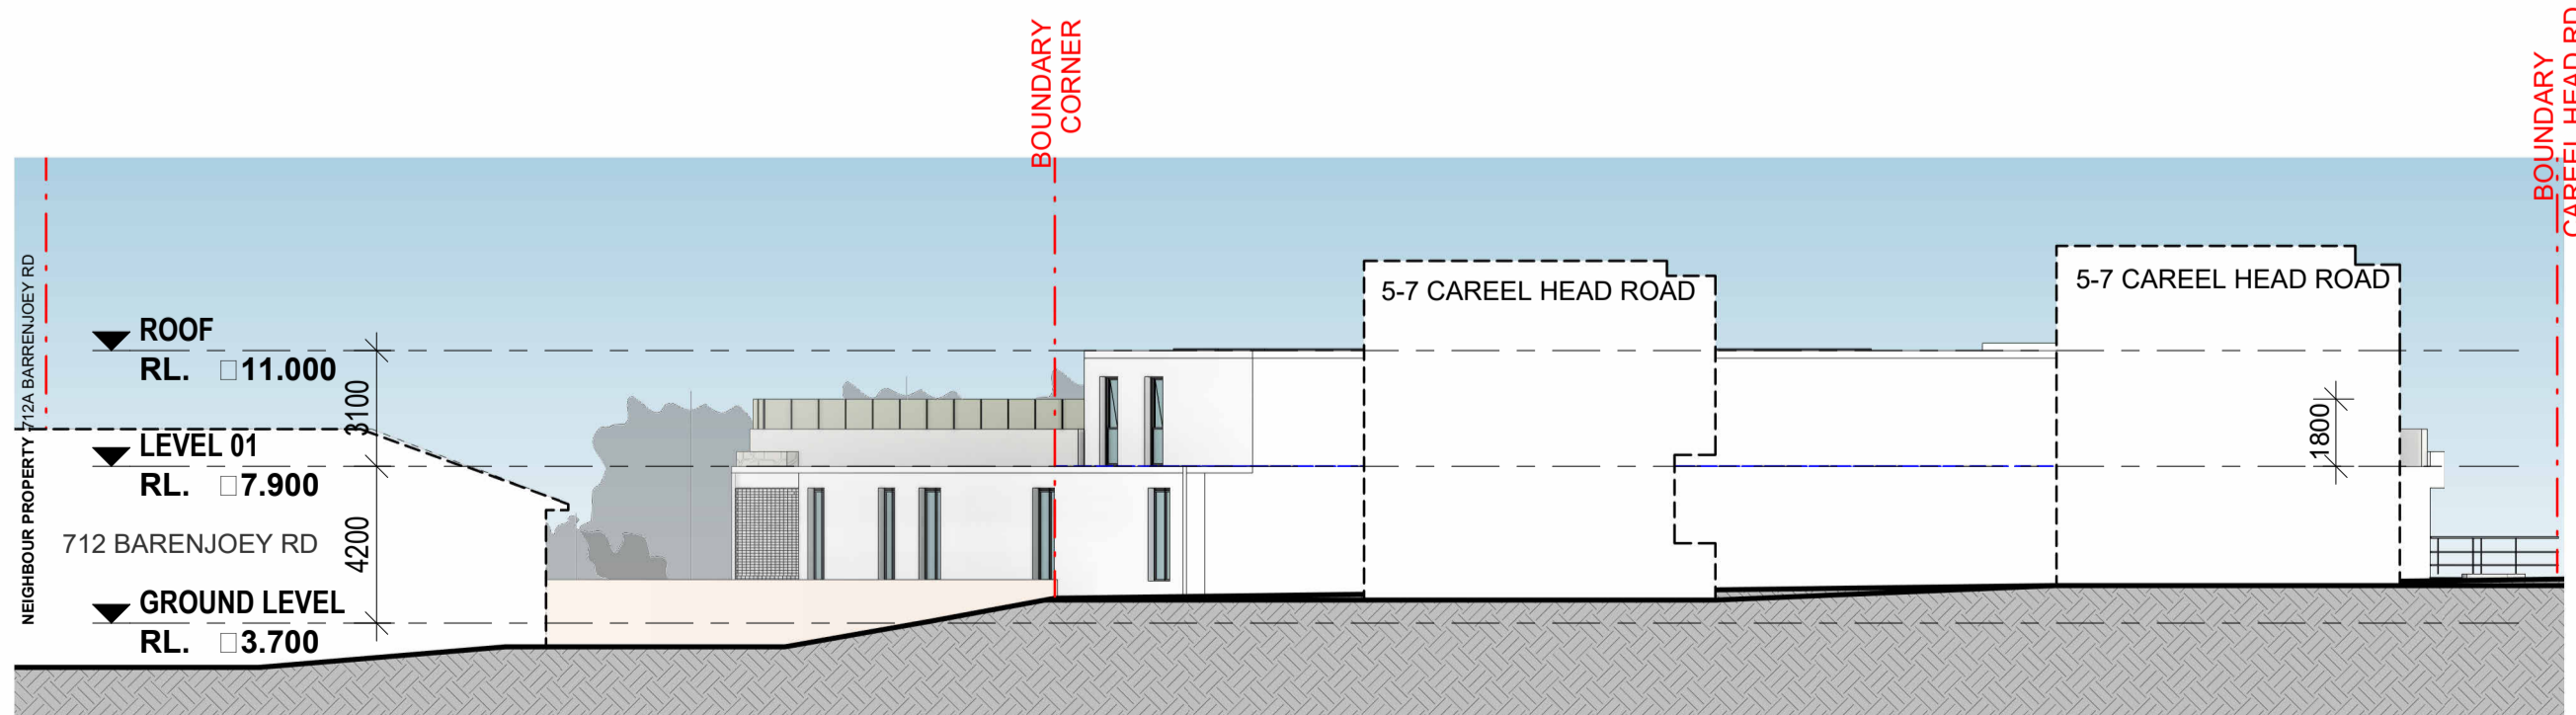

5 NP - EAST ELEVATION

**References**  
Any variations or deviations from approved construction drawings must be reviewed and approved by PCA or nominated certifying authority.

Drawings to be read in conjunction with, but not limited to, all structural engineers, stormwater engineers, landscape architects, fire protection, essential electrical services and mechanical services plans & other associated plans & reports.

Refer to current Basix report for additional requirements to ones noted on plans.

**Notes**  
All dimensions and setbacks are to be verified on site and all omissions or any discrepancies to be notified to the architect. Figured dimensions to be used at all times. DO NOT SCALE measurements off drawings.

© Copyright

The copyright of this drawing together with any other documents prepared by CDArchitects remains the property of CDArchitects. CDArchitects grants licence for the use of this document for the purpose for which it is intended. The licence is not transferable without permission from CDArchitects.

Nominated Architect: Liljana Emilova 7887, ABN 24 243 205 327

A 15/07/2024 DA SUBMISSION

NOT TO SCALE



**Sydney**  
Level 2, 60 Park Street  
Sydney NSW 2000  
AUSTRALIA  
P: +61 2 9267 2000  
E: info@cdarchitects.com.au  
W: cdarchitects.com.au

**Dubai**  
ETA Star's Al Manara Tower  
L16, Suite 1612, Marasi Drive  
Business Bay, Dubai, UAE  
P: +971 4 576 9747  
E: info@cdarchitects.ae  
W: cdarchitects.ae



Project  
**PROPOSED MIXED USE DEVELOPMENT**  
1 & 3 CAREEL HEAD ROAD, AVALON BEACH,  
NEW SOUTH WALES 2107

Drawing Title  
**NEIGHBOUR NOTIFICATION PLAN**

Project Stage  
**DA Submission**

Job no.	Drawing no.	Rev.
J23587D	NOT 1	A
Drawn by	Checked by	Approved by
GH	RJ	ZC
Date JULY, 2024		