

**SITE PLAN**  
1:200

**NOTES:**  
This drawing is and remains copyright and is the property of mm+j architects p/l. It may not be used or copied in whole or in part without written consent.  
All dimensions to be verified on site.  
This drawing is not to be used for construction purposes.

**NOTIFICATION PLAN**

REV	DATE	DESCRIPTION
A	27.02.2020	Development Application Lodgement

**mm+j**  
architects

SUITE 1, 36-42 SYDNEY RD,  
MANLY NSW 2095  
9929 1279  
admin@mmjarchitects.com.au


CLIENTS:  
**MICHAEL QUIRK**  
PROJECT: ALTERATIONS & ADDITIONS TO SEMI DETACHED DWELLING  
**45 STUART STREET, MANLY 2095**  
TITLE:  
**SITE PLAN**

SCALE: 1:200  
DRAWN: VAC  
DATE: 26/02/2020  
JOB NO: **1961**


DRAWING NO:  
**NP01**  
ISSUE:  
**A**

PLOTTED 26/02/2020 4:58 PM


NO CHANGES PROPOSED TO EXTERIOR

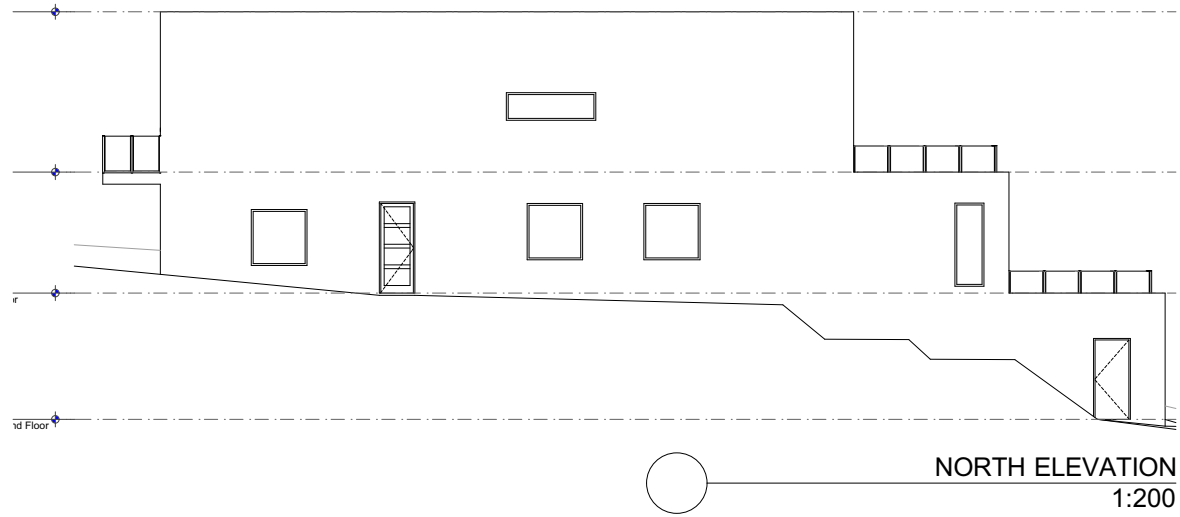


**NORTH ELEVATION**  
1:200

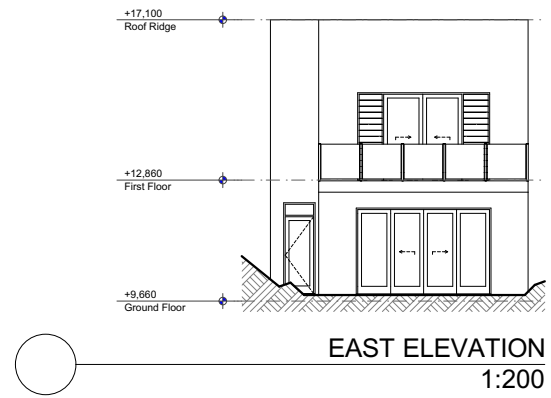

**EAST ELEVATION**  
1:200

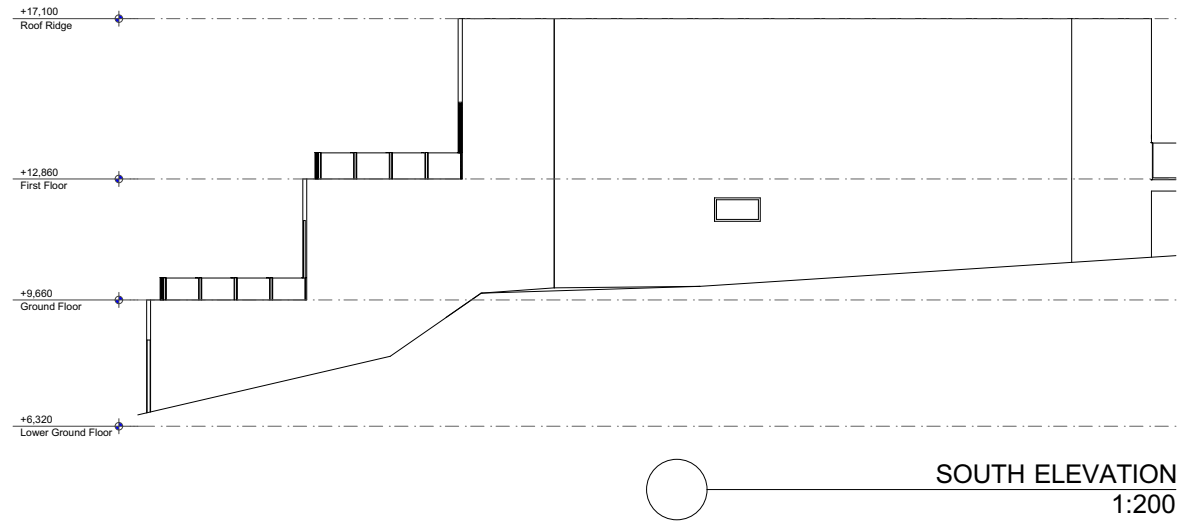

**SOUTH ELEVATION**  
1:200

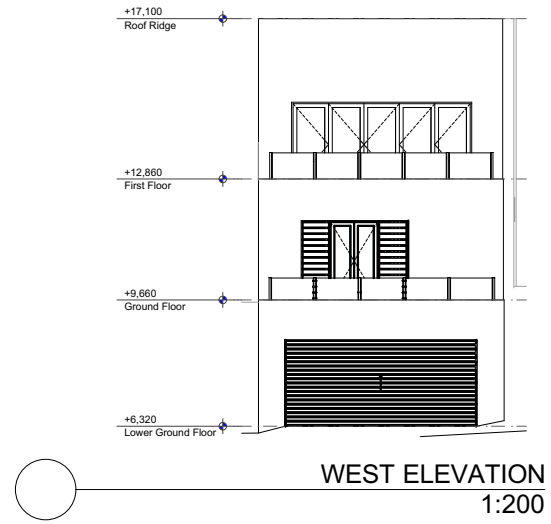

**WEST ELEVATION**  
1:200

**NOTES:**  
This drawing is and remains copyright and is the property of mm+j architects p/l. It may not be used or copied in whole or in part without written consent.  
All dimensions to be verified on site.  
This drawing is not to be used for construction purposes.

**NOTIFICATION PLAN**

REV	DATE	DESCRIPTION
A	27.02.2020	Development Application Lodgement

SUITE 1, 36-42 SYDNEY RD,  
MANLY NSW 2095  
9929 1279  
admin@mmjarchitects.com.au

CLIENTS:  
**MICHAEL QUIRK**  
PROJECT: ALTERATIONS & ADDITIONS TO SEMI DETACHED DWELLING  
**45 STUART STREET, MANLY 2095**  
TITLE:  
**ELEVATIONS**

SCALE:	1:200
DRAWN:	VAC
DATE:	26/02/2020
JOB NO:	<b>1961</b>

DRAWING NO:  
**NP02**  
ISSUE:  
**A**