



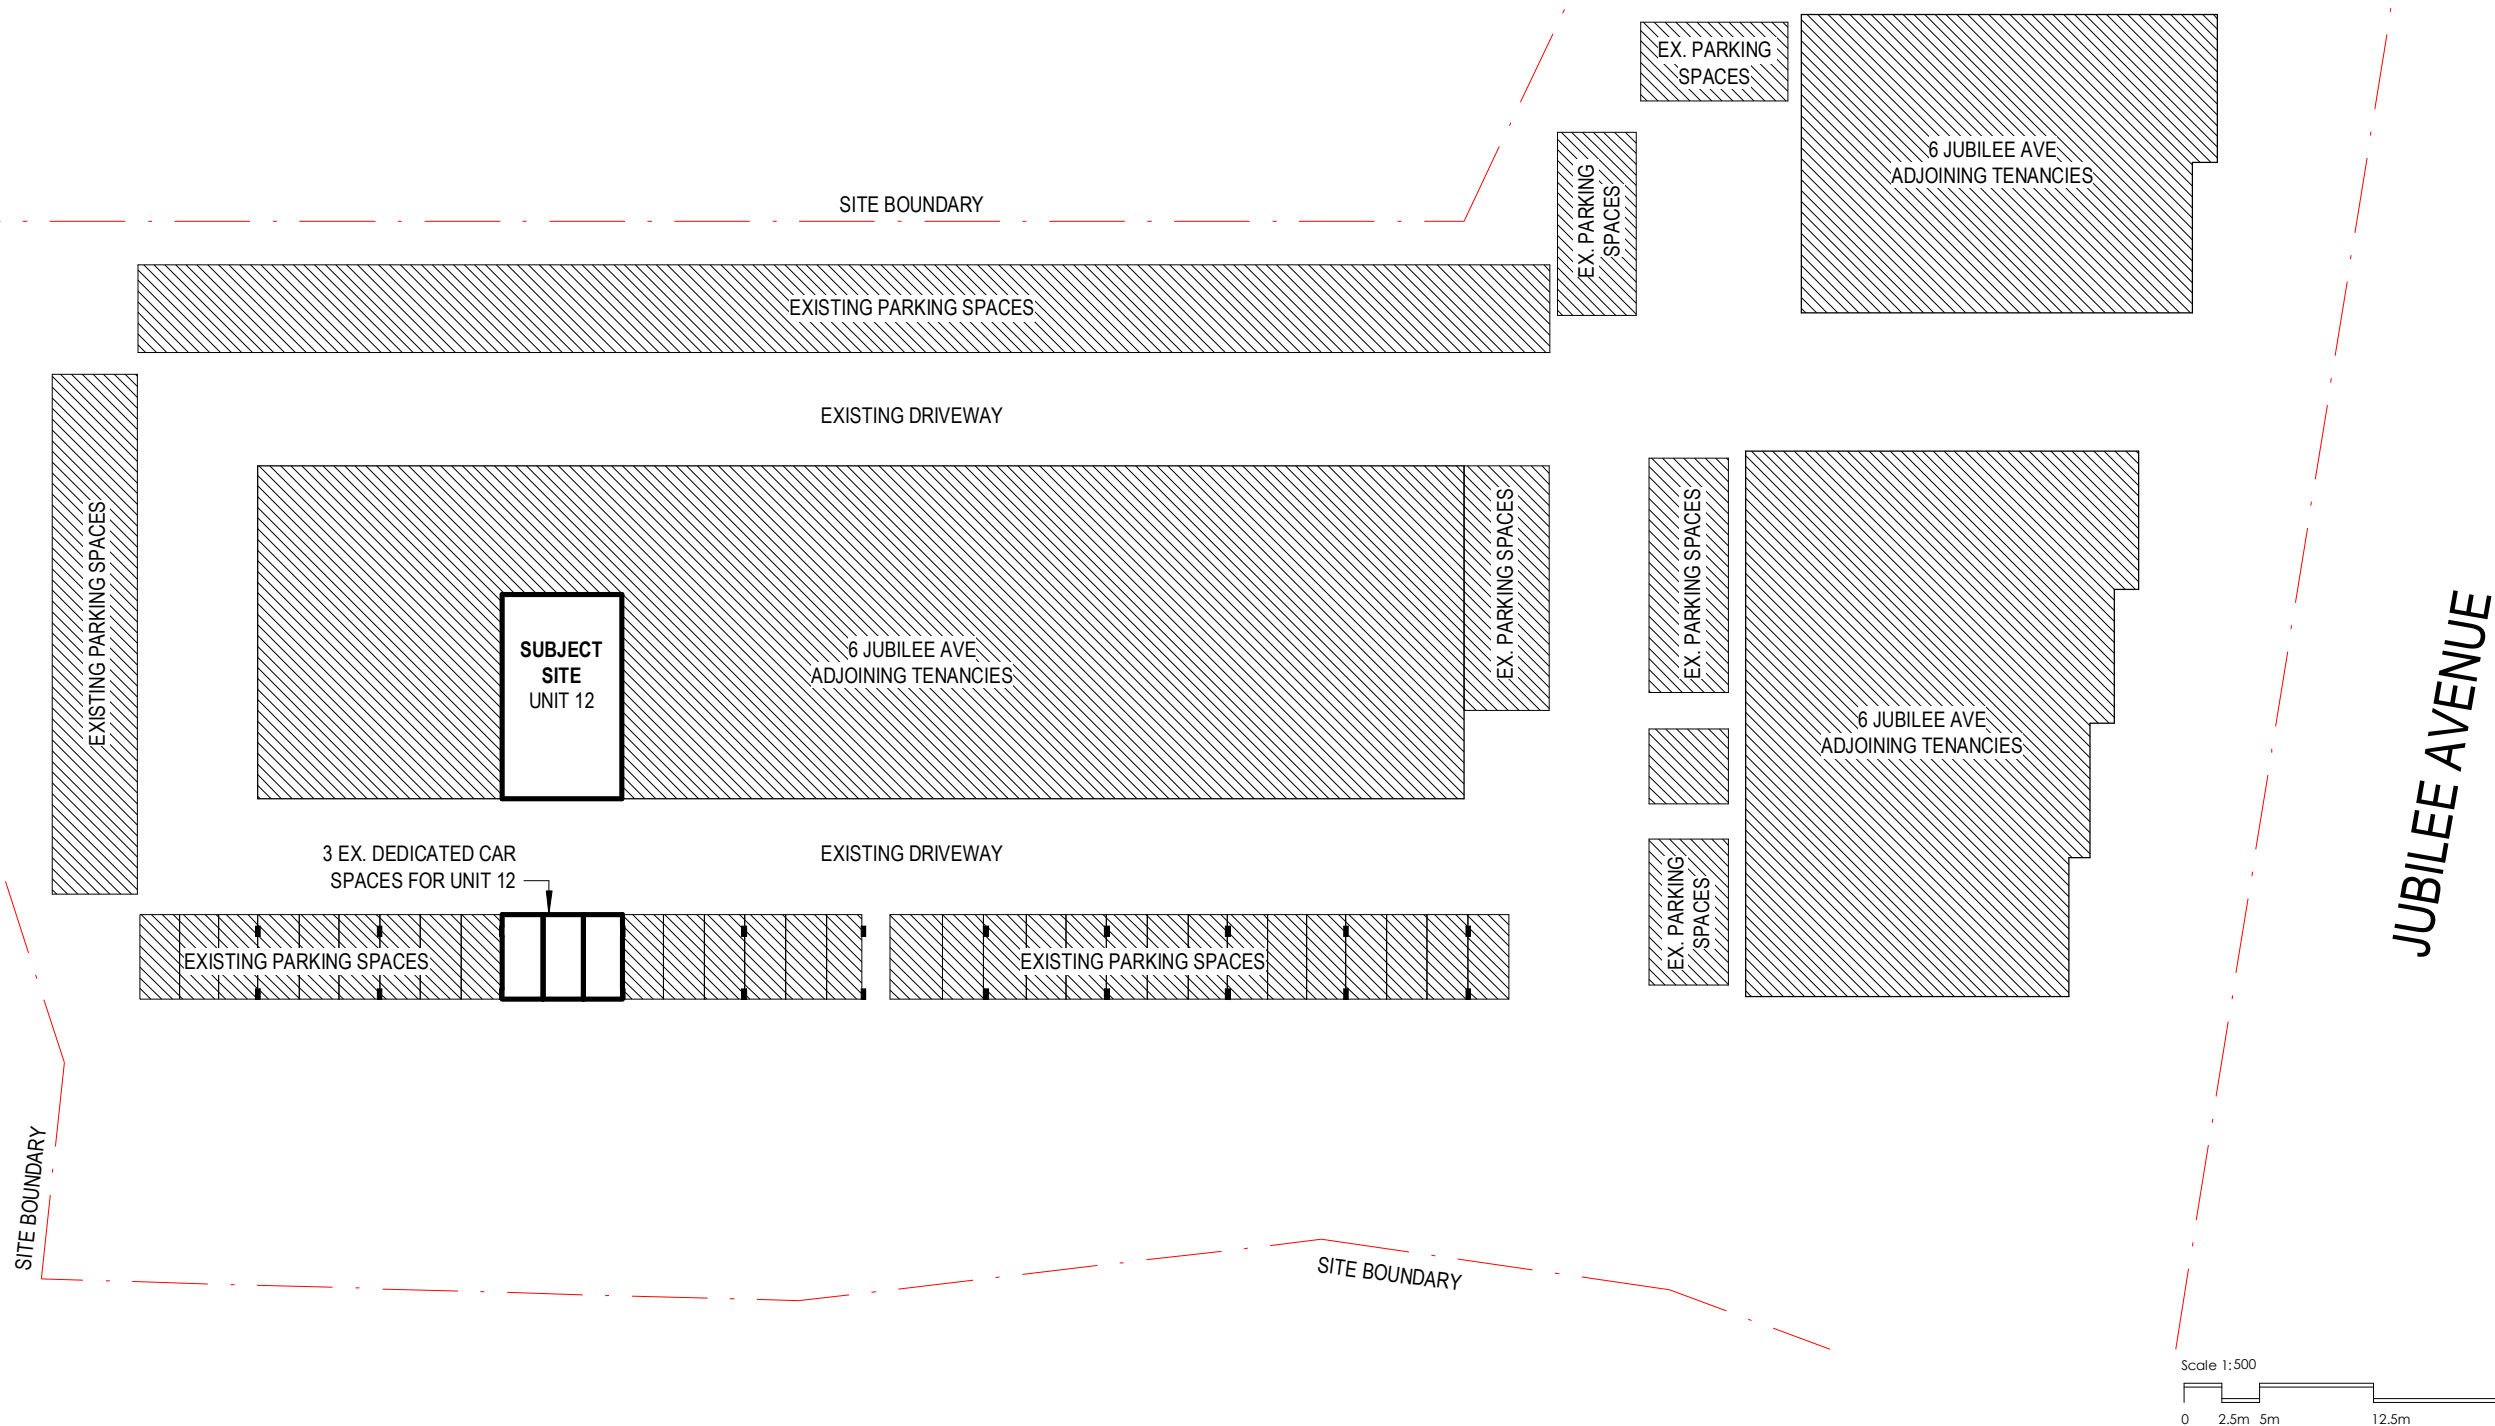

DA2025/0169

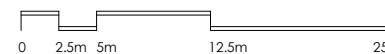

Scale 1:500



DO NOT SCALE from this drawing. Use given dimensions only.
Check all dimensions on the job prior to commencement of shop drawings or fabrication. Any discrepancies are to be referred to the Architect/Engineer/Designer prior to commencement of work.

phone benny zheng: 0468 342 892
 bill chen: 0450 445 678
email archaholics@outlook.com


12/6 Jubilee Ave, Warriewood

Scales


1 : 500 @ A3

Checked
BC


Project No.
2501

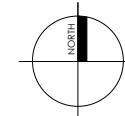

10/02/2025 4:02:40 PM Plot Date:

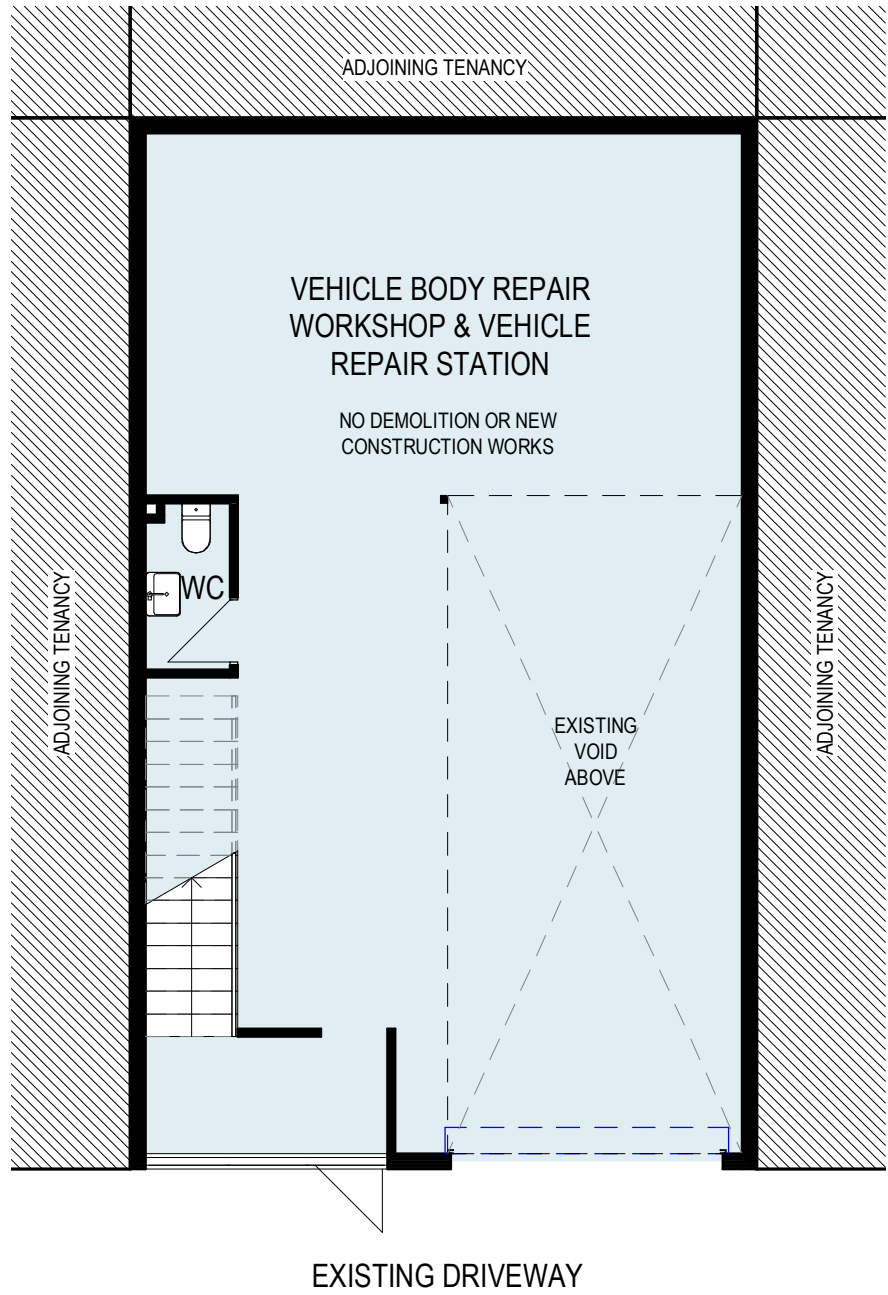

1 GROUND LEVEL
DA-100 1:100

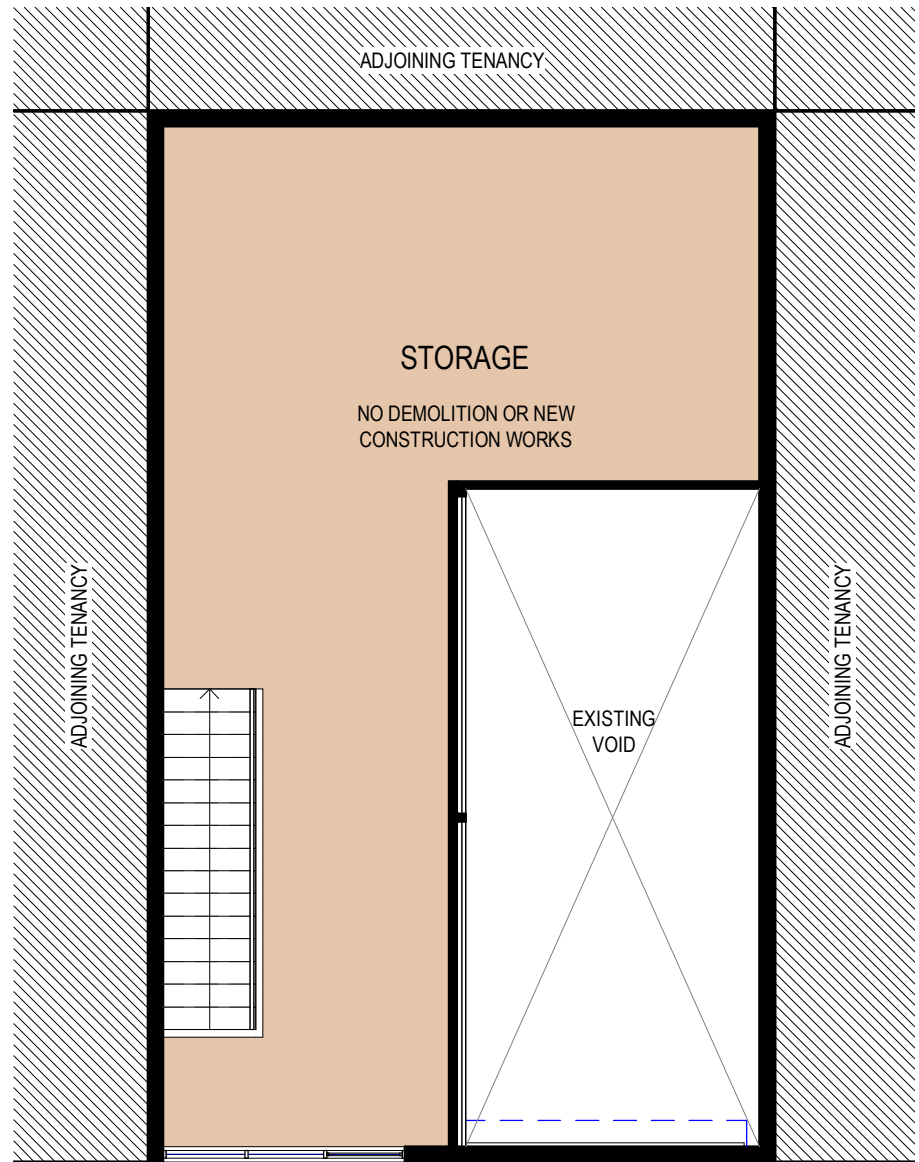

2 MEZZANINE LEVEL
DA-100 1:100

THIS PLAN IS TO BE READ IN CONJUNCTION WITH THE CONDITIONS OF DEVELOPMENT CONSENT

DA2025/0169


NOTE

NO DEMOLITION WORKS OR NEW CONSTRUCTION WORKS ARE PROPOSED.

THIS DEVELOPMENT APPLICATION IS FOR CHANGE OF USE ONLY.

LEGEND

- EXISTING WALL / PARTITION
- EXISTING DOOR

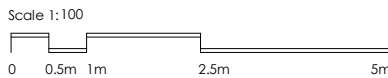

B	ISSUE FOR DA	BZ	10.02.25
A	ISSUE FOR DA	BZ	07.02.25
Rev.	Revision Description	Chk.	Date

DO NOT SCALE from this drawing. Use given dimensions only.
Check all dimensions on the job prior to commencement of shop drawings or fabrication. Any discrepancies are to be referred to the Architect/Engineer/Designer prior to commencement of work

archaholics

phone benny zheng: 0468 342 892
bill chen: 0450 445 678
email archaholics@outlook.com

Project
12/6 JUBILEE AVE

12/6 Jubilee Ave, Warriewood

Drawing
FLOOR PLAN

Scales
1 : 100 @ A3

Drawn
BZ

Checked
BC

Drawing No.
DA-100

Revision
B

Project No.
2501

