




A4 WEST ELEVATION

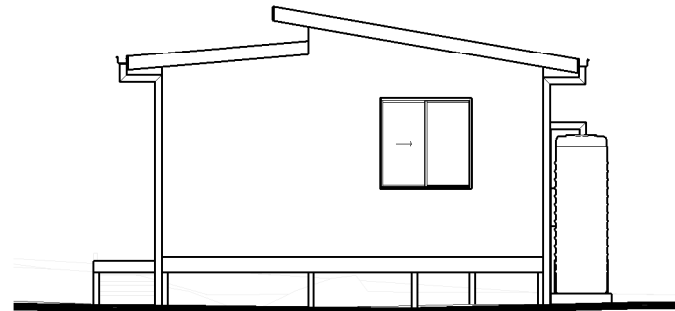


A4 NORTH ELEVATION

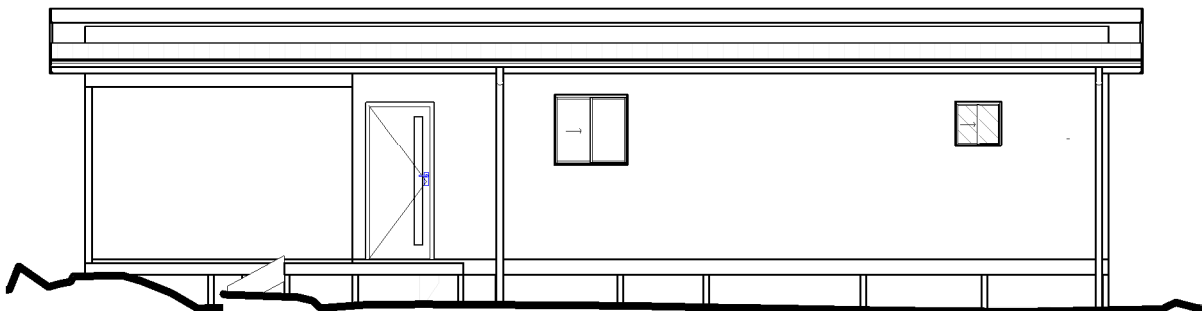

A4 EAST ELEVATION

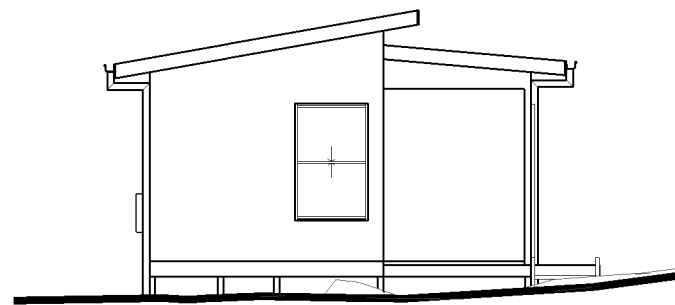

A4 SOUTH ELEVATION

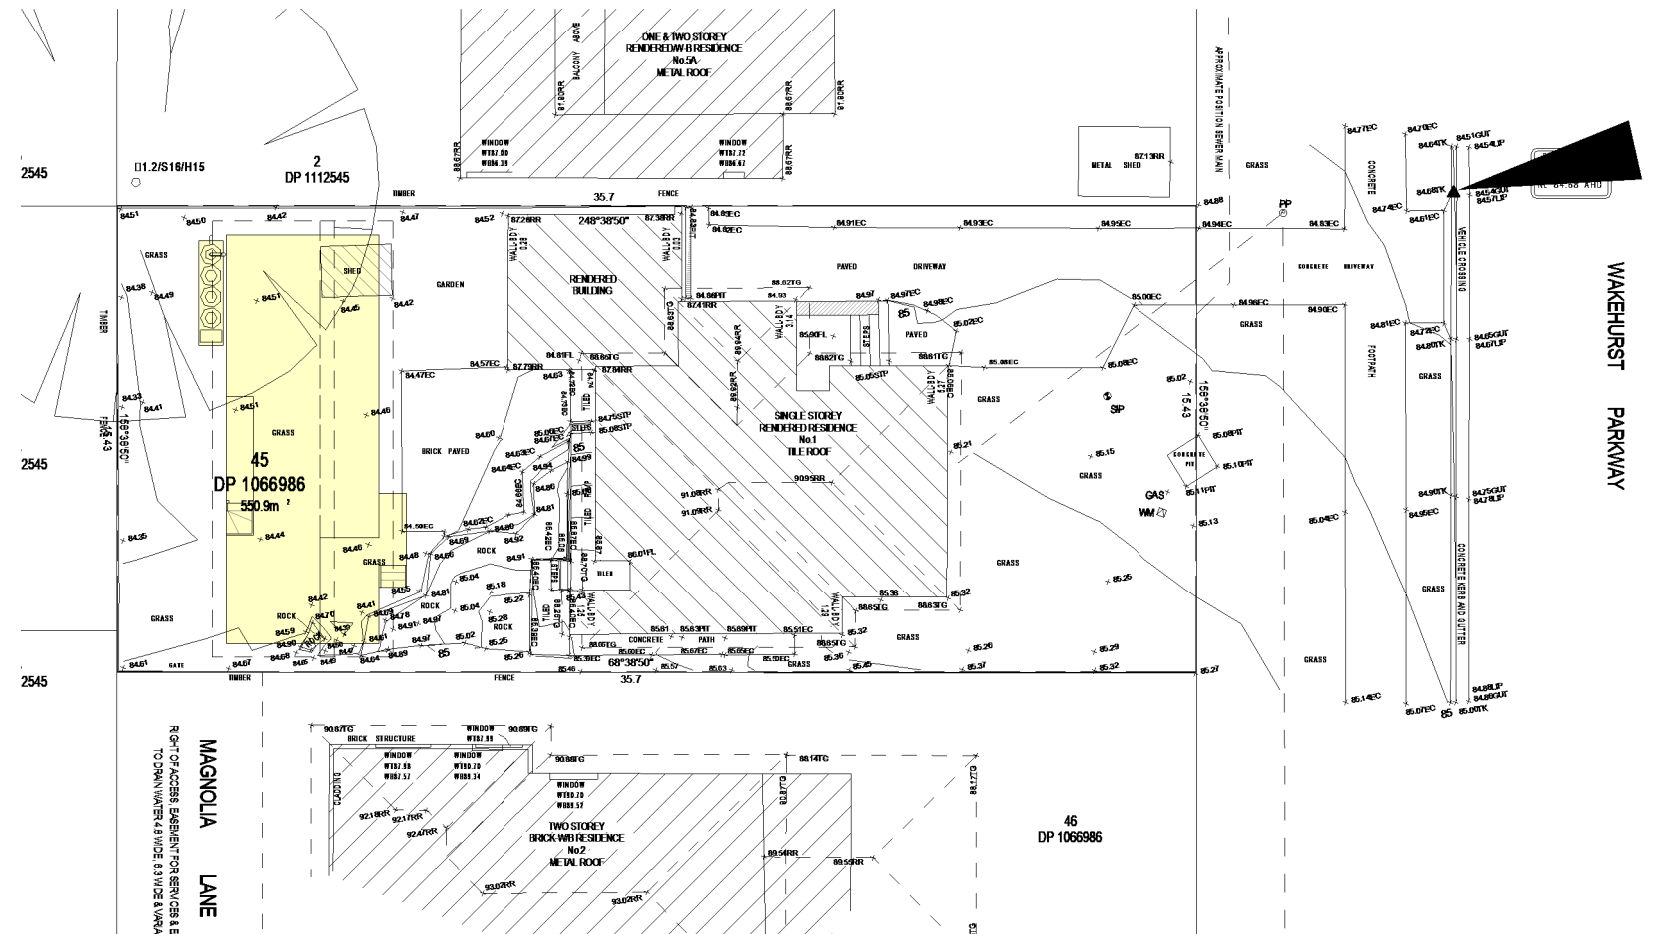

© 2021 CUBITTS GRANNY FLATS AND HOME EXTENSIONS (ABN 29 068 798 158). THIS DRAWING IS AN ORIGINAL ARTISTIC WORK WITHIN THE MEANING OF THE COPYRIGHT ACT 1968 (CTH). CUBITTS GRANNY FLATS AND HOME EXTENSIONS IS THE OWNER OF COPYRIGHT IN THIS DRAWING. YOU HEREBY AGREE AND UNDERTAKE THAT YOU WILL NOT ANY WAY REPRODUCE, COPY, MODIFY, USE OR TAKE ADVANTAGE OF THE DRAWING TO BUILD A HOUSE BASED ON THIS PLAN (WHETHER IN WHOLE OR IN PART) WITHOUT THE PRIOR WRITTEN CONSENT OF CUBITTS GRANNY FLATS AND HOME EXTENSIONS.

CUBITT'S Granny Flats and Home Extensions
152 Russell Street,
Emu Plains NSW 2750

Phone: 1300 721 150
<https://www.cubitts.com.au/>
ABN: 29 068 798 158
Builders Lic: 66902C

This drawing supersedes any previous concept drawings. Please check carefully prior to signing. All cut and fill dimensions are indicative, and will be verified on site prior to commencement. Dimensions shown on this plan may vary on site. Figured dimensions only to be used. DO NOT SCALE from drawing. All dimensions are to be verified on site prior to commencement of work. This drawing remains the property of Ian Cubitts Classic Home Improvements and is subject to copyright.

E	CURRENT	ISSUE	
E	10/11/2023	DA ISSUE (UNDER HOUSING SEPP 2021)	MY
D	8/11/2023	DA ISSUE (UNDER HOUSING SEPP 2021)	MY
C	7/11/2023	DA ISSUE (UNDER HOUSING SEPP 2021)	MY
B	2/11/2023	DA ISSUE (UNDER HOUSING SEPP 2021)	MY
A	16/10/2023	DA ISSUE (UNDER HOUSING SEPP 2021)	MY
ISSUE DATE		AMENDMENT	DRAWN



PROJECT:
SECONDARY DWELLING UNDER THE HOUSING SEPP 2021

CLIENT:
HELEN FRKETIC

ADDRESS:
1 MAGNOLIA LANE, SEAFORTH NSW 2092

LOT NO.:
45

DP NO.:
1066986

COUNCIL:
NORTHERN BEACHES

SHEET TITLE:
A4 NOTIFICATION PLAN

SHEET No:
A4 01 of 01

SCALE:
As indicated @ A3

AMENDMENT:
DA ISSUE (UNDER HOUSING SEPP 2021)

DATE:
10/11/2023

CHECKED:
PF

JOB NO.:
SYD10353

SHEET NO.:
SYD10353 A4 01

