


Proposed Changes

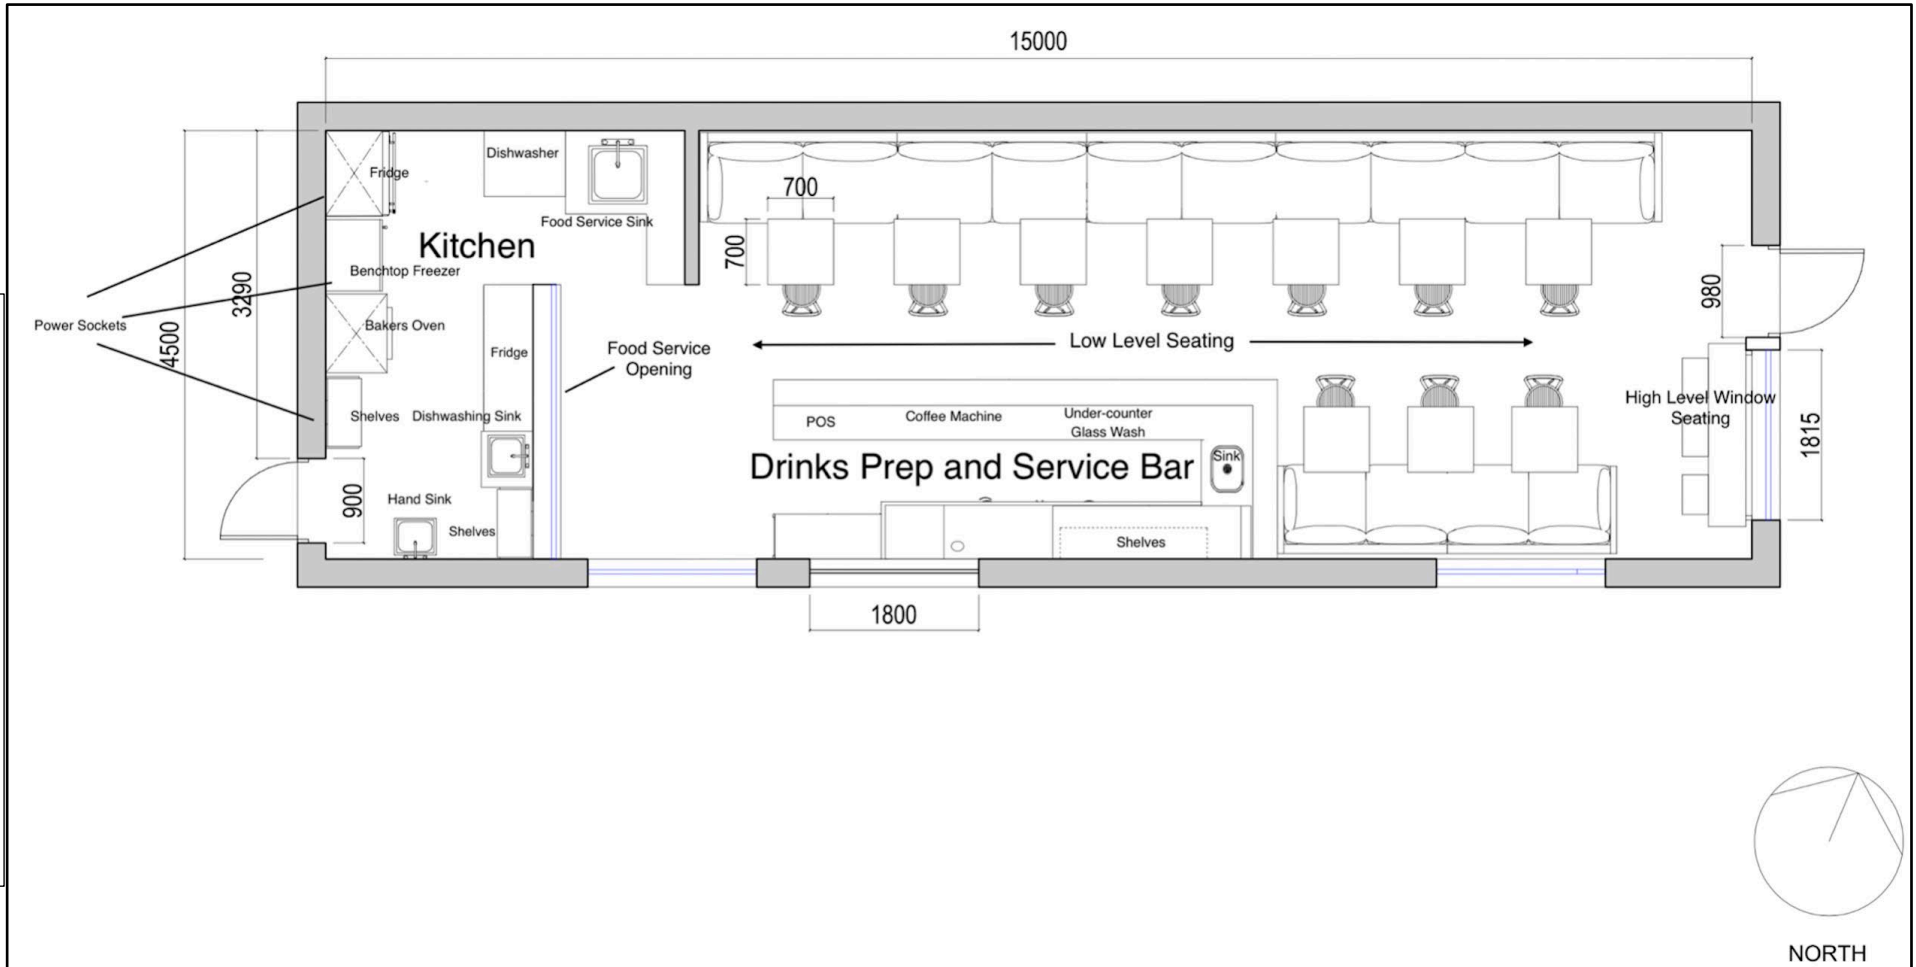

Construction & documentation Warringah Council Development Application.	Designer: Stephen Shaller Address: Unit 6 52-54 Dobson Cres Baulkham Hills 2153 NSW Phone: 0432648710	SESYK HOLDINGS PTY LTD T/A Jack & Hilda's	Business	Proposed Floor Plan	JOB NO:	SESYK HOLDINGS
	PROJECT:	CLIENT:	DRAWING:	SCALE:	1:50	DRAWN BY:
	CONTACT NO: 0424710348	DRAWING NO:	001	DATE:	15/08/2020	Company: SESYK HOLDINGS