



SITE PLAN

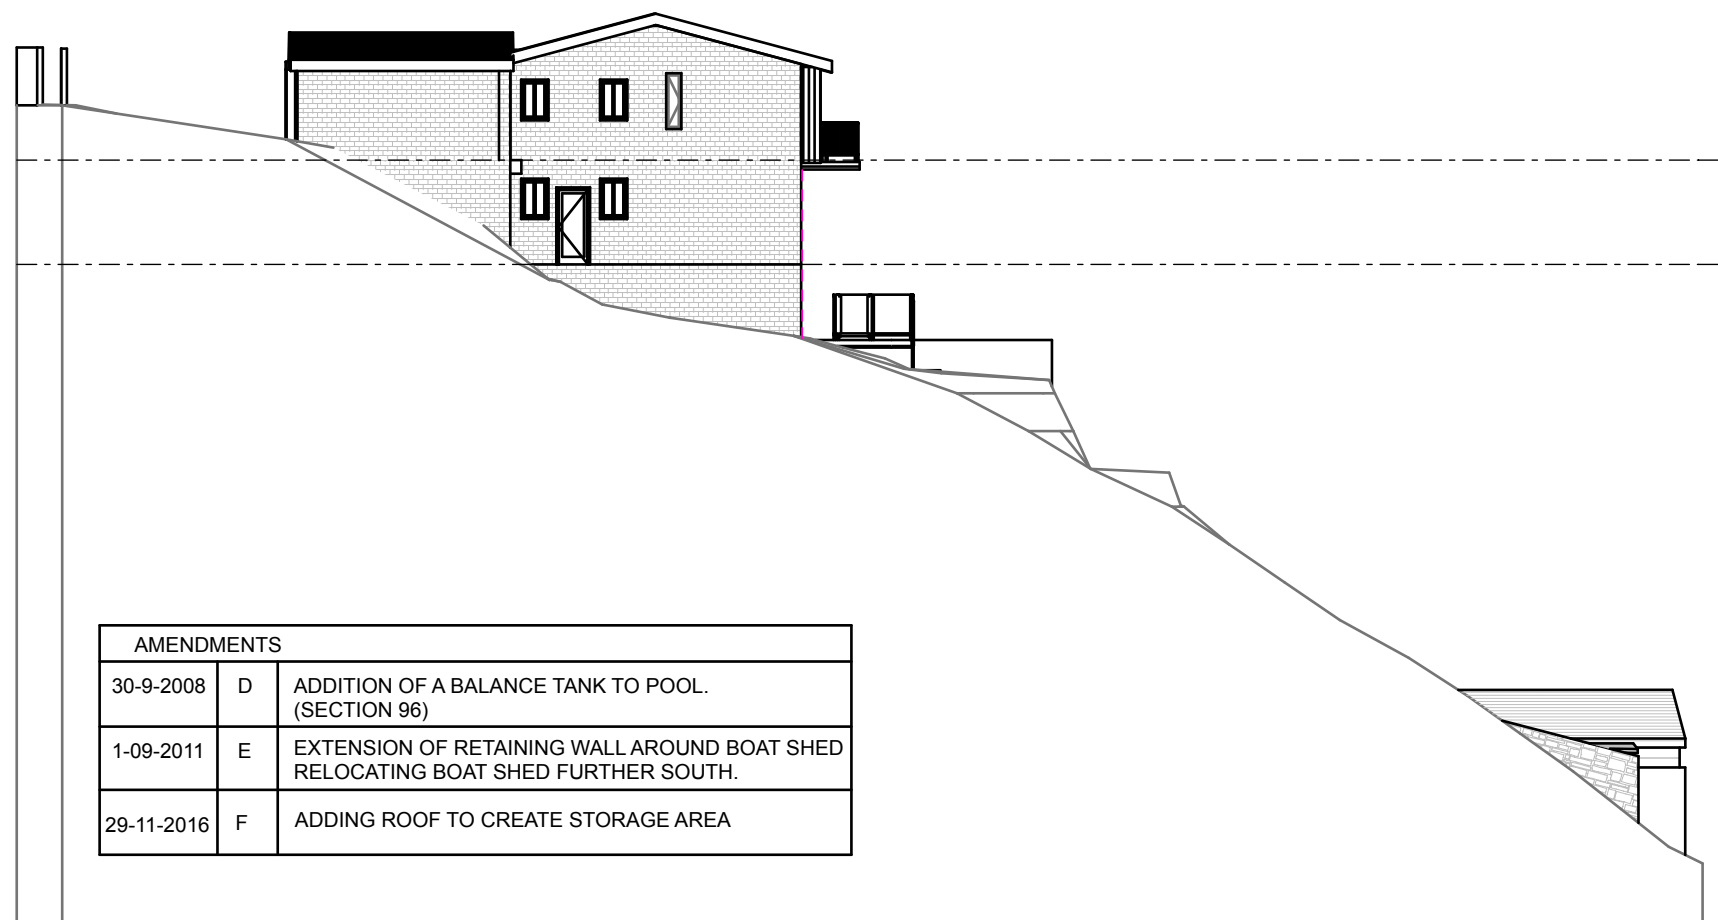


SOUTH ELEVATION

1:200

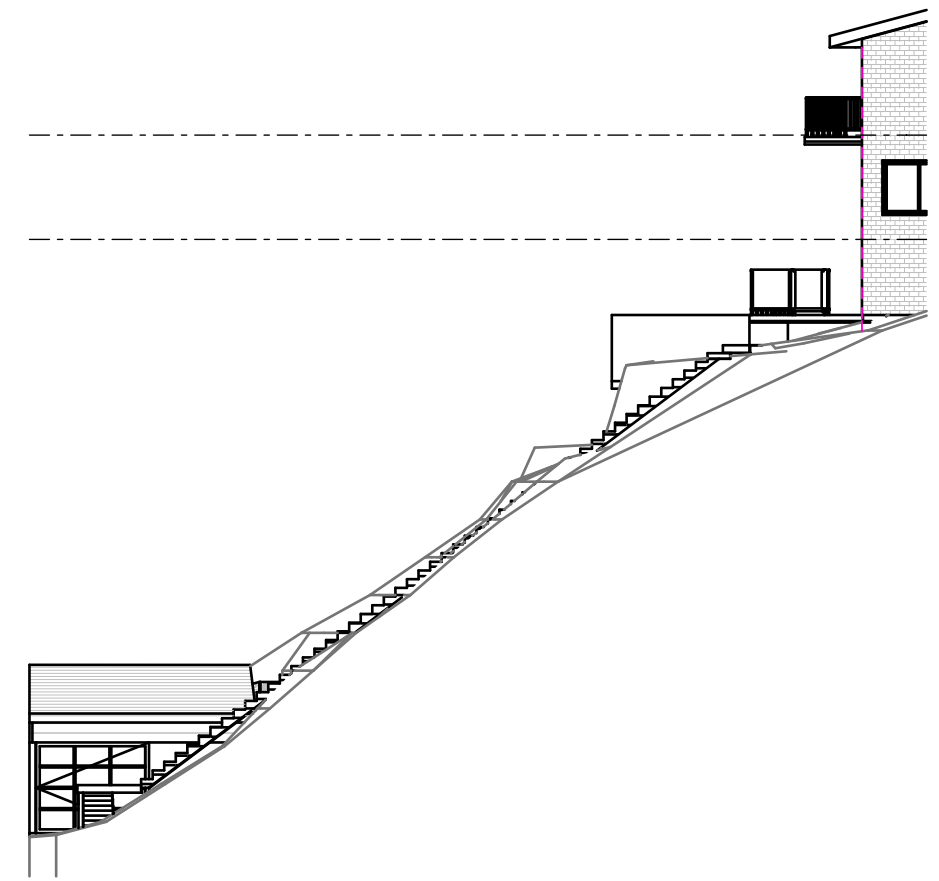

NORTH ELEVATION

1:200

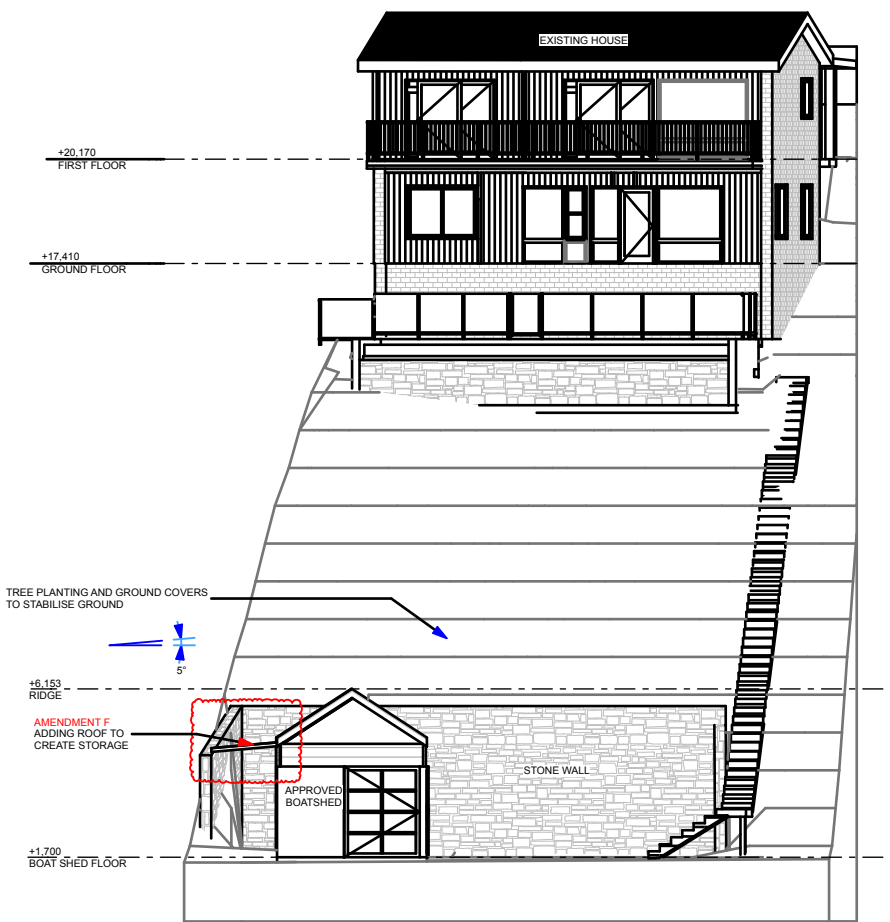

EAST ELEVATION

1:200



NVISAGE PTY LTD.
PO BOX 1668
WARRIEWOOD SQUARE
NSW 2102

ACN: 107 496 935

MOBILE: 0413 489 984

DO NOT SCALE DRAWING. USE
FIGURED DIMENSIONS ONLY.
VERIFY ALL DIMENSIONS ON SITE.
THIS DRAWING AND INFORMATION
IS THE COPYRIGHT OF
NVISAGE PTY. LTD.

CLIENT DETAILS:

IAN WALTERS
24 CABARITA ROAD
CLAREVILLE
NSW 2107

PROPERTY:

LOT 9 DP 17704

DRAWING TITLE:

MODIFICATION

DESIGN BY:

TRINA ROWSTON

DATE:

29-11-2016

REVISED:

F

JOB No.

RES32

DWG. No.

F

ALL MEASUREMENTS ARE IN MM
UNLESS NOTED OTHERWISE.
PLOT DATE: 29/11/2016