



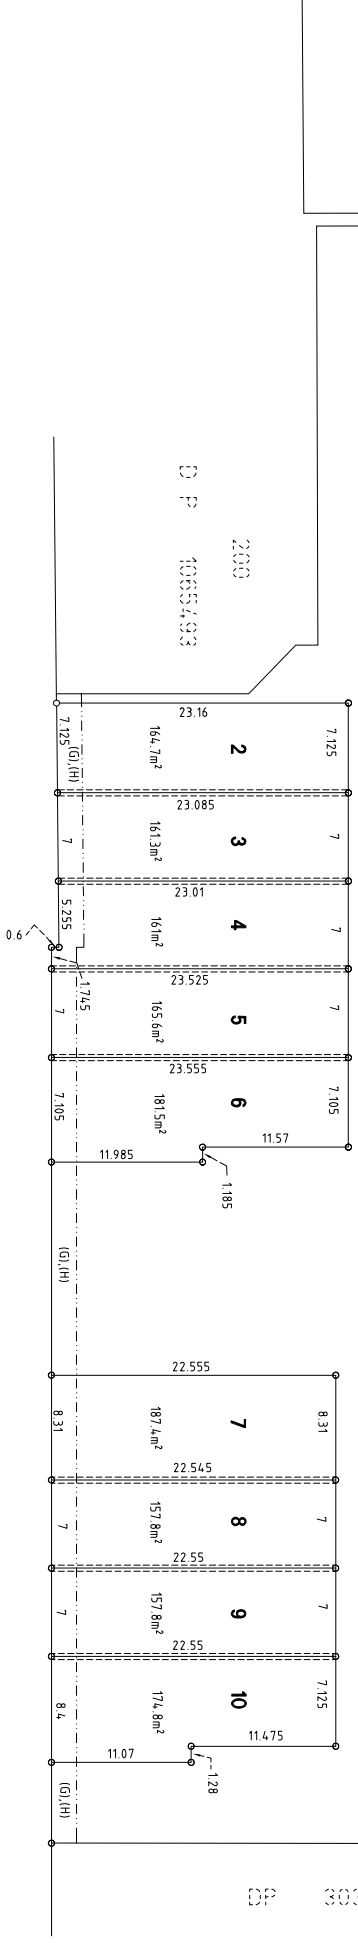

WOODLAND

STREET

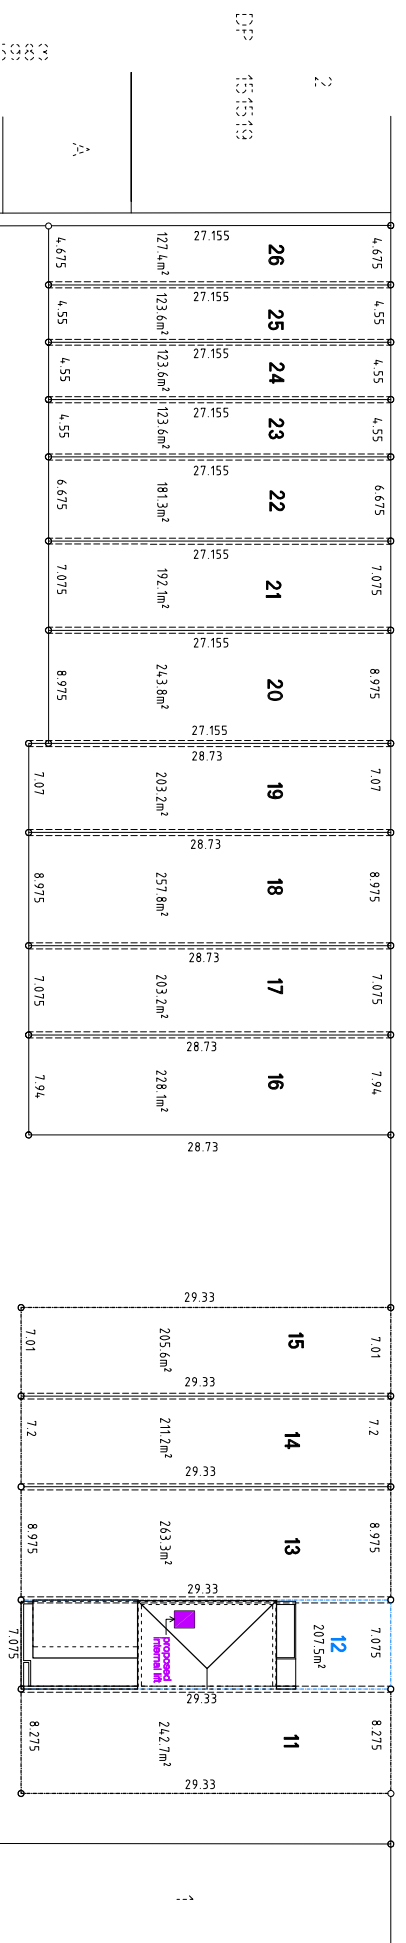

SITE PLAN
SCALE 1:200

D.P. 1102617

101

ALL INFORMATION CONTAINED HEREIN IS UNCLASSIFIED EXCEPT WHERE SHOWN OTHERWISE. THIS DOCUMENT IS THE PROPERTY OF HIGH DESIGN AND IS LOANED TO YOU FOR YOUR INFORMATION ONLY. IT IS NOT TO BE REPRODUCED OR TRANSMITTED IN ANY FORM OR BY ANY MEANS, ELECTRONIC OR MECHANICAL, INCLUDING PHOTOCOPYING, RECORDING, OR BY ANY INFORMATION STORAGE AND RETRIEVAL SYSTEM, WITHOUT THE WRITTEN PERMISSION OF HIGH DESIGN.

PROJECT ADDRESS:	140 WOODLAND STREET MADRIDVALE
DATE:	May, 2019
CLIENT:	8, 16 1-2 840 19 HD

HIGH DESIGN - AN 01 470 004 183
 ARCHITECTURAL DESIGN AND DRAWING SERVICES
 041 8388 008
 E-mail: info@highdesign.com.au
 Web: highdesign.com.au