

SEWER MAIN PLOTTED FROM SYDNEY WATER DIAGRAM APPROXIMATE POSITION ONLY


JAMIESON STREET

SEWER MAIN PLOTTED


Notes:
All levels, contours, survey and cadastral information provided by Land Surveyors. The dimensions and profiles shown on the drawings are believed to be correct. It is the responsibility of those working on site to verify the dimensions and profiles and locate all services on site prior to commencing work. All dimensions in millimetres. Use figured dimensions only. Do not scale. If discrepancy exists notify architect immediately. All work shall comply with the National Construction Code of Australia, the rules and requirements of the Water Board, Council and the relevant Standards Association of Australia and all codes and specifications.

Hobbs Jamieson Architecture
ABN 75 139 056 604
2/536 Sydney Road
Seaforth NSW 2092
tel: 02 9948 3807
email: ajh@hobbsjamieson.com.au
web: www.hobbsjamieson.com.au


Rev	Date	Details
A	25/3/24	DA SUBMISSION

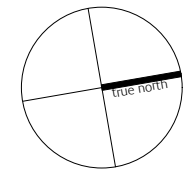


ALTERATIONS & ADDITIONS 04 Jamieson Avenue, Fairlight, NSW Lot 5, DP 10399		DOCUMENT TITLE Notification Plan	
PROJECT STAGE Development Application	DOCUMENT NUMBER NP 01	REVISION A	
CLIENT Nick Poutney & Michelle Phippard	SCALE 1:200 @ A3	JOB 23/004	DRAWN AH / VC

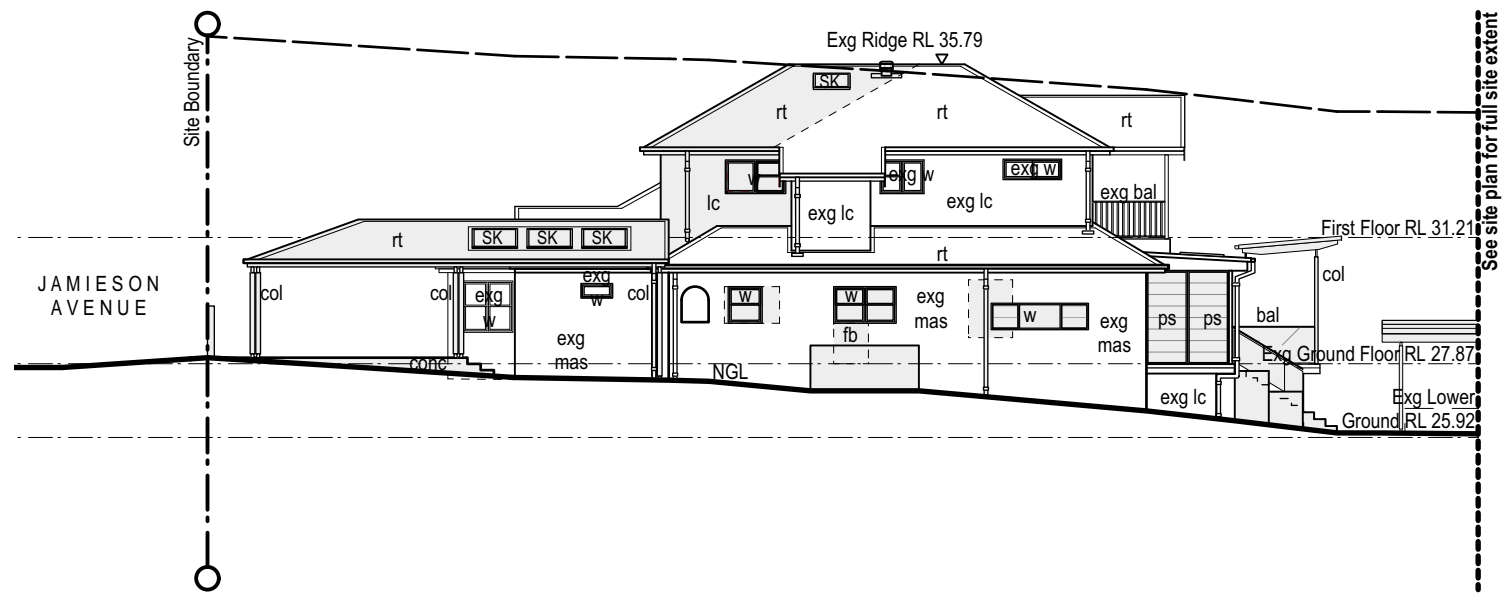


EAST ELEVATION
1:200 @ A3

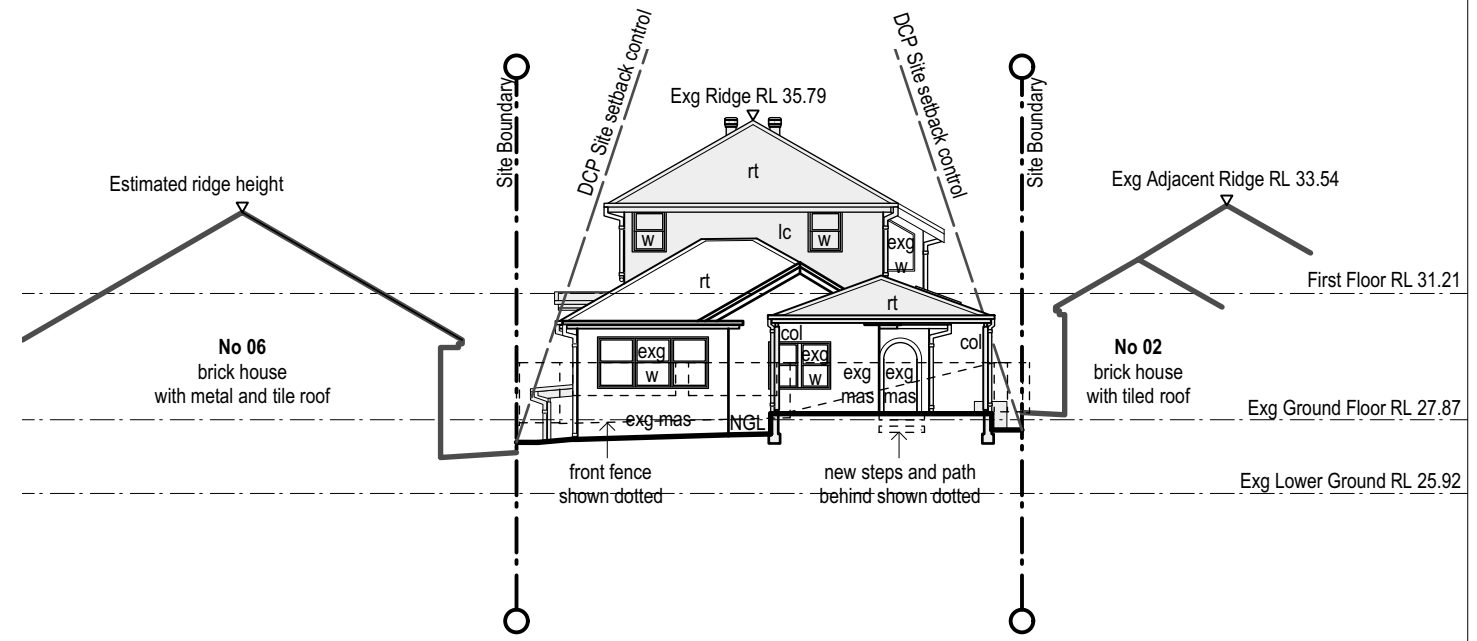

SOUTH ELEVATION
1:200 @ A3

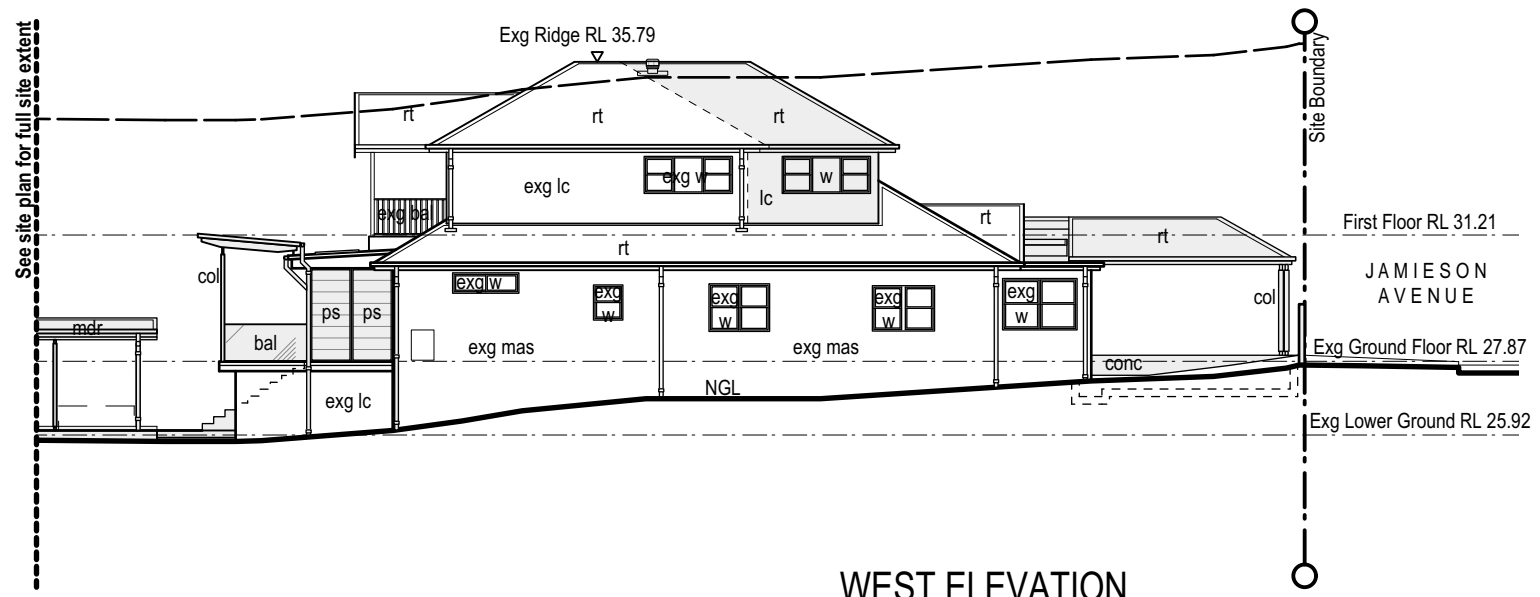

WEST ELEVATION
1:200 @ A3

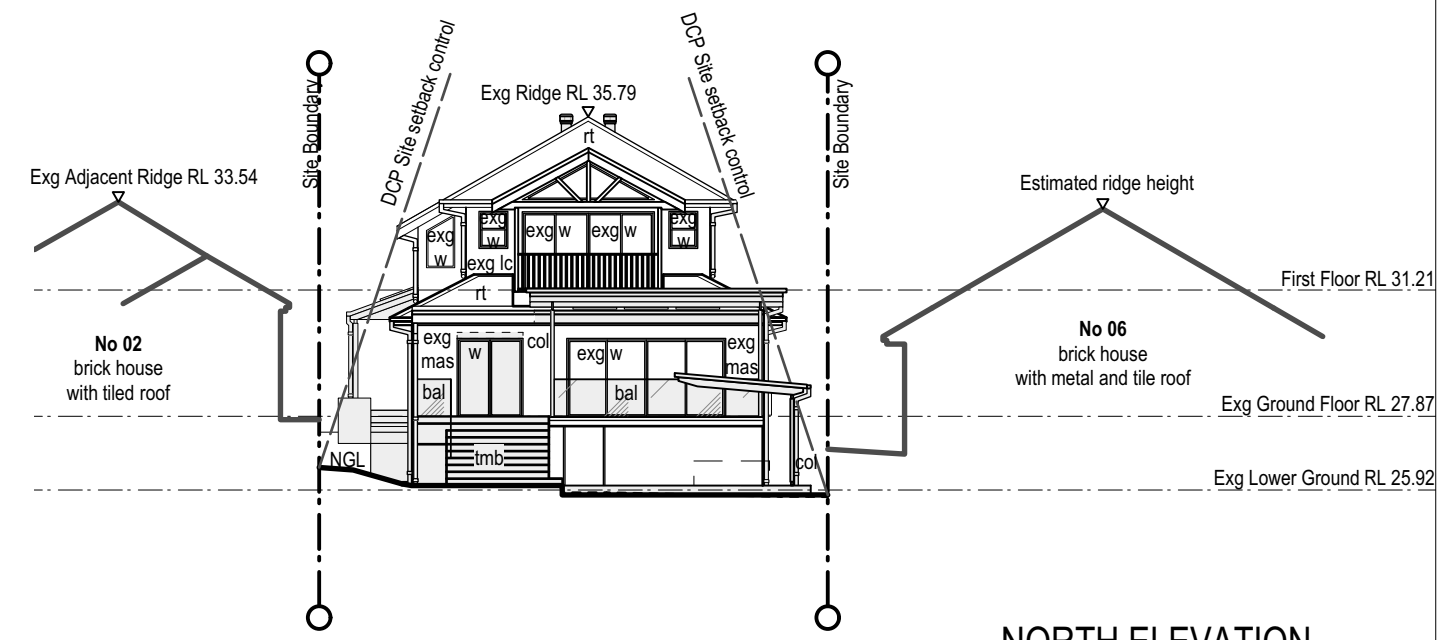

NORTH ELEVATION
1:200 @ A3

Notes:
All levels, contours, survey and cadastral information provided by Land Surveyors. The dimensions and profiles shown on the drawings are believed to be correct. It is the responsibility of those working on site to verify the dimensions and profiles and locate all services on site prior to commencing work. All dimensions in millimetres. Use figured dimensions only. Do not scale. If discrepancy exists notify architect immediately. All work shall comply with the National Construction Code of Australia, the rules and requirements of the Water Board, Council and the relevant Standards Association of Australia and all codes and specifications.

Hobbs Jamieson Architecture
ABN 75 139 056 604
2/536 Sydney Road
Seaforth NSW 2092
tel: 02 9948 3807
email: ajh@hobbsjamieson.com.au
web: www.hobbsjamieson.com.au

Rev	Date	Details
A	25/3/24	DA SUBMISSION

ALTERATIONS & ADDITIONS 04 Jamieson Avenue, Fairlight, NSW Lot 5, DP 10399		DOCUMENT TITLE Notification Elevations	
PROJECT STAGE Development Application		DOCUMENT NUMBER NP 02	REVISION A
CLIENT Nick Poutney & Michelle Phippard		SCALE 1:200 @ A3	
JOB 23/004	DRAWN AH / VC		