



3 Site Plan (LHS Retaining)
Scale 1:200

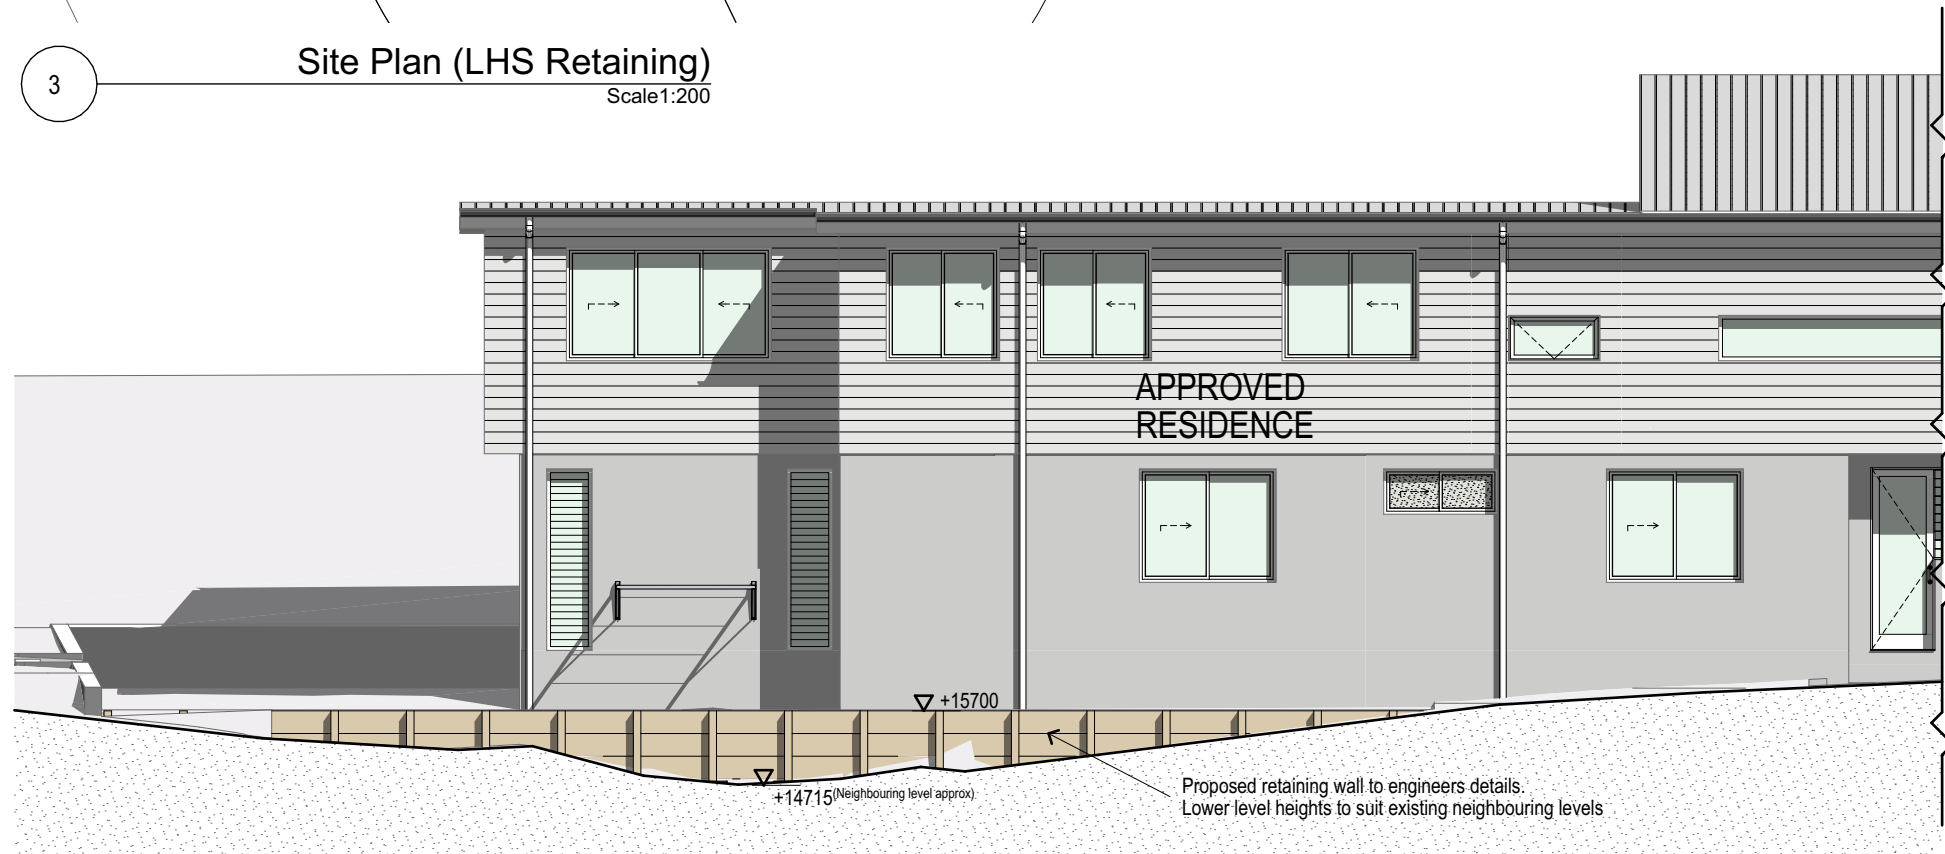

1 Elevation at Left Side Boundary
Scale 1:100

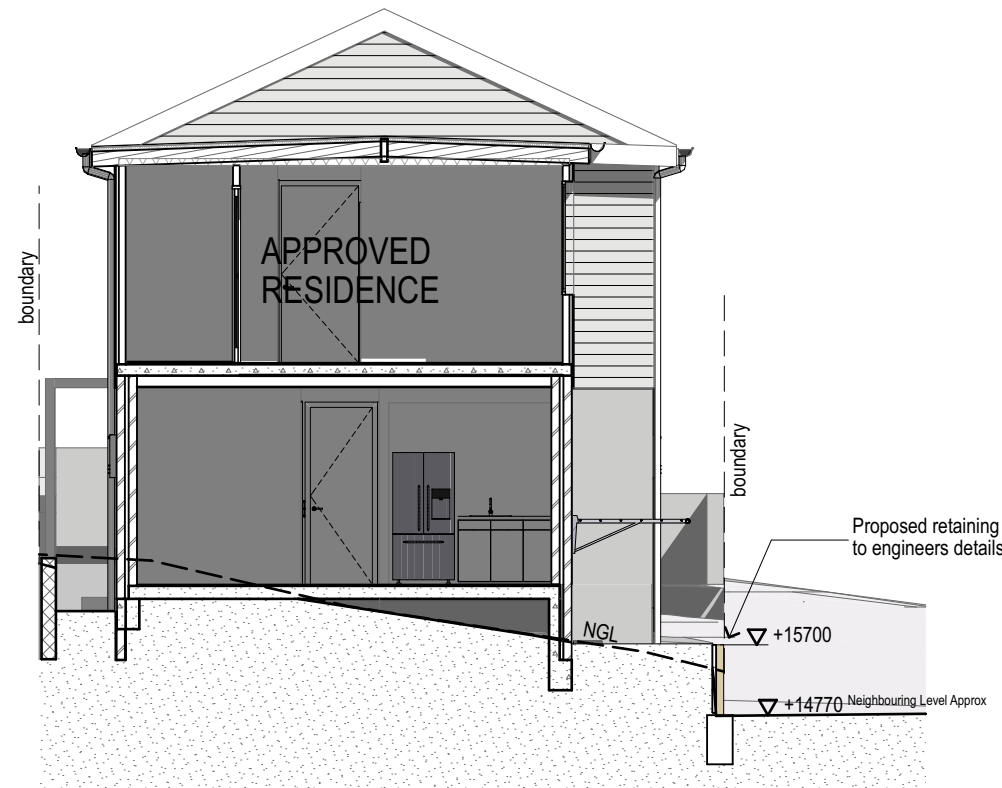

4 Left Side Retaining Wall Section
Scale 1:100

APPROVED BY

CLIENT NAME(s):

DATE:

BUILDER

millbrook homes
LUXURY LIVING
LEVEL 5, 7-9 IRVINE PLACE, BELLA VISTA NSW 2153
T: (02) 8015 7766 F: 02 8883 0139
PO Box 7390 BAULKHAM HILLS BC NSW 2153
ENQUIRIES@MILLBROOKHOMES.SYDNEY

DESIGN / DRAWN

UrbanHarmony
Luxury Residential Design
Urban, Rural, Coastal, Alpine
M 0402 200 700 T 02 9973 4697
PO Box 858 Avalon Beach NSW 2107
Jeremy@urbanharmony.com.au
www.urbanharmony.com.au

CC.3	JM	Minor revisions, W12 amended, W24 reverted to fixed awning	24.06.21
CC.2	JM	Wet area & Slab details added, minor revisions. Front awning added	24.06.21
S4.55	JM	s4.55 application, Front Sun shading device added, minor revisions	14.07.21
CC.1	JM	Lift model revised, minor revisions	24.06.21
CC	JM	CC Issue: Relevant DA Conditions added, minor revisions	10.06.21
DA5	JM	Balcony post behind front setback, front roof amended	19.03.21
DA4	JM	Steps removed, minor adjustments	09.03.21
ISSUE	CHANGE	CHANGE NAME	DATE

PROJECT:
Torrington Residence
SITE:
**10 Gardere Avenue
Curl Curl NSW**
CLIENT:
P & A Torrington

DRAWING TITLE:
**Landscape Plans
Left Side Boundary Retaining**
DRAWN / DESIGNED:
Jeremy McCulla
SCALE:
As Ind @ A3

DATE 3/11/21	DRAWN JMC	PRINT DATE 3/11/21
PROJECT NUMBER 580	DRAWING NUMBER 580.A702	PROJECT STATUS CC.3
© Copyright UrbanHarmony Copyright in this design and document is owned by Urban Harmony. All rights are reserved. No part of this drawing or design may be reproduced in any form or by any means without the prior written consent of Urban Harmony. Any unauthorised use is strictly prohibited.		