
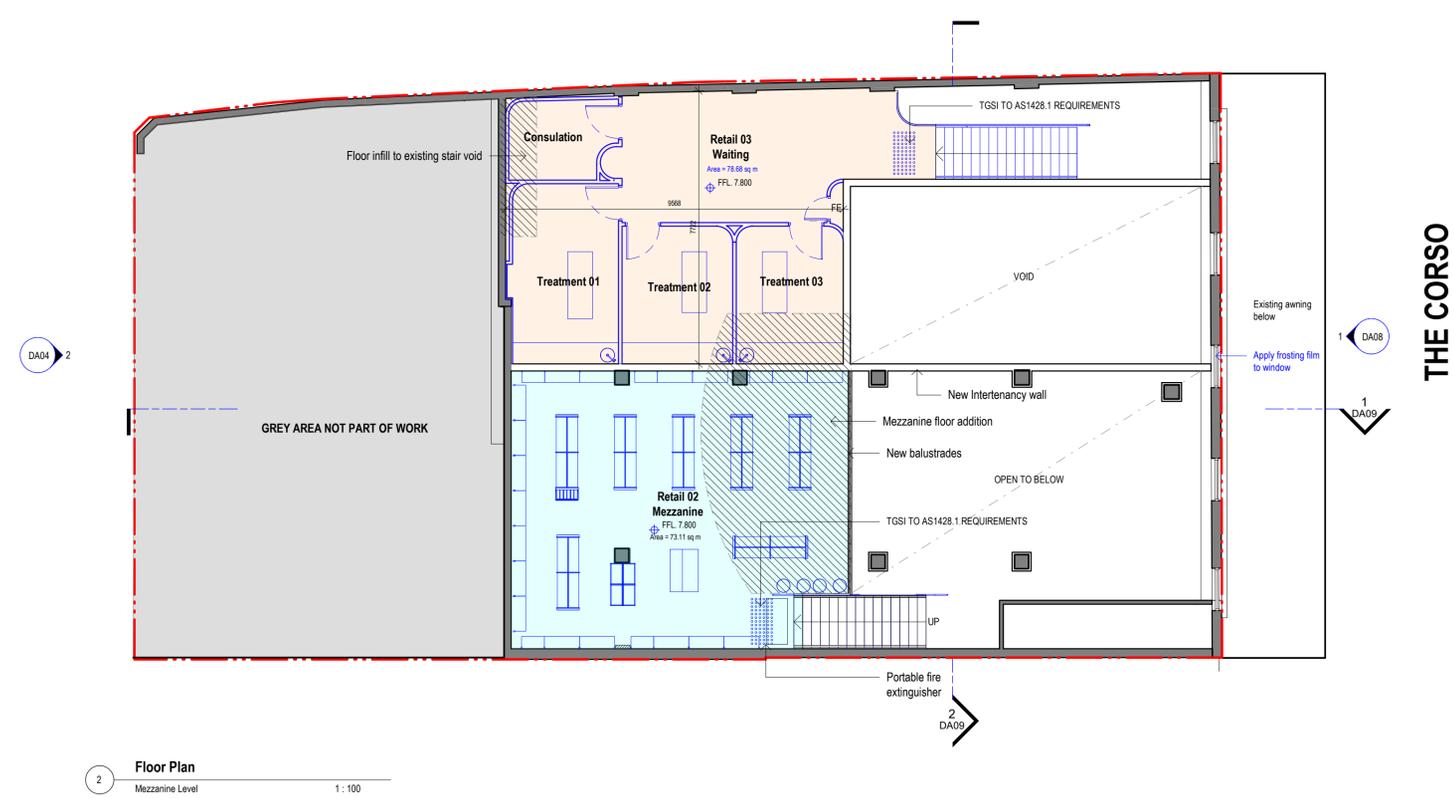


LEGEND	
	EXISTING WALL / ELEMENT
	WALL / ELEMENT TO BE DEMOLISHED
	NEW WALL / ELEMENT
	S4.55 UPDATES

Note:
Provide 850mm minimum clearance to all doors

- Tenancy**
 Retail 01 Grocer/Convenience Store
 Retail 02 Retail
 Retail 03 Health & Fitness Studio

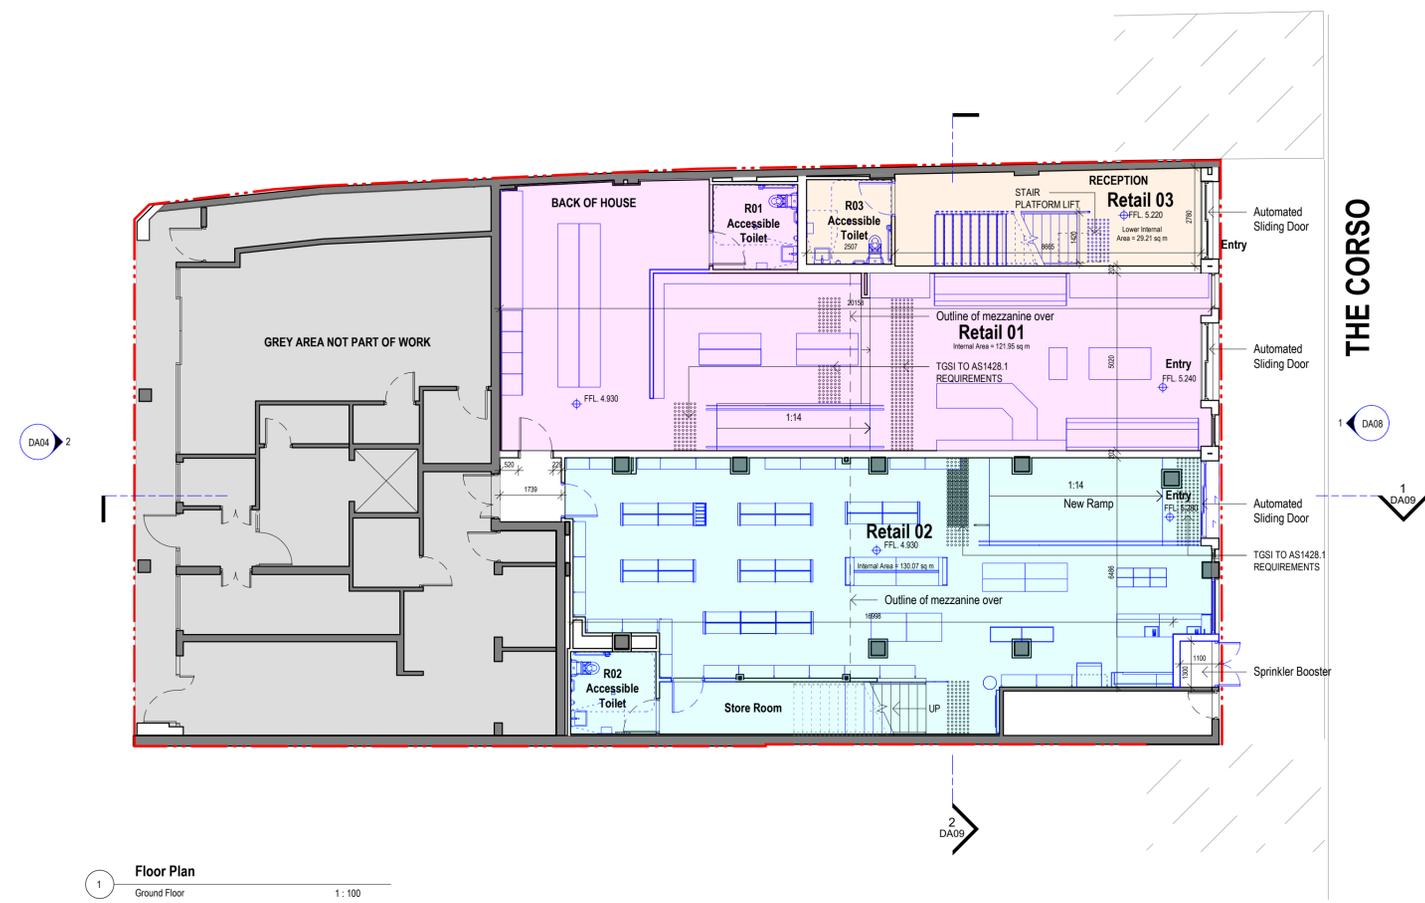

THIS PLAN IS TO BE READ IN CONJUNCTION WITH THE CONDITIONS OF DEVELOPMENT CONSENT
MOD2024/0325

NOT FOR CONSTRUCTION

- NOTES:**
- (C) Antoniaades Architects Pty Ltd all rights reserved. This work is copyright and cannot be reproduced or copied in any form or by any means without the written permission of Antoniaades Architects. Any license to use this document, whether expressed or implied is restricted to the terms of the agreement or implied agreement between Antoniaades Architects Pty Ltd and the instructing party.
 - All dimensions in millimeters unless otherwise shown.
 - Use figured dimensions only.
 - Do not scale from drawings.
 - Check all dimensions on site prior to construction.
 - To be read in conjunction with all other documents.
 - Report any discrepancies to Antoniaades Architects Pty Ltd.
 - All boundary dimensions and bearings to be verified by licensed surveyor prior to proceeding with work.

REV	DESCRIPTION	BY	DATE
A	Issued for S4.55		11.06.2024

ANTONIAADES ARCHITECTS

www.antoniaades.com.au
ACN 129 731 559

Nominated Architect: Andriana Antoniaades
NSW Registration 7954

PROJECT PHASE
S4.55 APPLICATION

STATUS
FOR APPROVAL

PROJECT NO.
23007CC

PROJECT
The Corso

ADDRESS
63-67 The Corso Manly NSW

CLIENT
INITIUM MANAGEMENT

DRAWING SERIES
DA1 General Information

DRAWING TITLE
Proposed Floor Plans

DRAWING NO.
DA03

SCALE
1:100

Scale 1:100

REVISION
A

DRAWN BY
LC

CHECKED BY
JF

NORTH

LEGEND

- EXISTING WALL / ELEMENT
- WALL / ELEMENT TO BE DEMOLISHED
- NEW WALL / ELEMENT
- S4.55 UPDATES

Note:
Provide 850mm minimum clearance to all doors

- Tenancy**
- Retail 01 Grocer/Convenience Store
 - Retail 02 Retail
 - Retail 03 Health & Fitness Studio

northern beaches council

THIS PLAN IS TO BE READ IN CONJUNCTION WITH THE CONDITIONS OF DEVELOPMENT CONSENT

MOD2024/0325



1 **Elevation**
Elevation South 1:100

NOT FOR CONSTRUCTION

- NOTES:**
- (C) Antoniaades Architects Pty Ltd all rights reserved. This work is copyright and cannot be reproduced or copied in any form or by any means without the written permission of Antoniaades Architects. Any license to use this document, whether expressed or implied is restricted to the terms of the agreement or implied agreement between Antoniaades Architects Pty Ltd and the instructing party.
 - All dimensions in millimeters unless otherwise shown.
 - Use figured dimensions only.
 - Do not scale from drawings.
 - Check all dimensions on site prior to construction.
 - To be read in conjunction with all other documents.
 - Report any discrepancies to Antoniaades Architects Pty Ltd.
 - All boundary dimensions and bearings to be verified by licensed surveyor prior to proceeding with work.

REV	DESCRIPTION	BY	DATE
A	Issued for S4.55		27.05.2024

ANTONIAADES ARCHITECTS

www.antoniaades.com.au
ACN 129 731 559

Nominated Architect: Andreas Antoniaades
NSW Registration 7954

PROJECT PHASE
S4.55 APPLICATION

STATUS
FOR APPROVAL

PROJECT NO.
23007CC

PROJECT
The Corso

ADDRESS
63-67 The Corso Manly NSW

CLIENT
INITIUM MANAGEMENT

DRAWING SERIES
DA3 Overall Plans

DRAWING TITLE
Elevations

DRAWING NO.
DA08

SCALE
1:100

Scale 1:100

REVISION
A

DRAWN BY
LC


CHECKED BY
JF

LEGEND

- EXISTING WALL / ELEMENT
- WALL / ELEMENT TO BE DEMOLISHED
- NEW WALL / ELEMENT
- S4.55 UPDATES

Note:
Provide 850mm minimum clearance to all doors

- Tenancy**
- Retail 01 Grocer/Convenience Store
 - Retail 02 Retail
 - Retail 03 Health & Fitness Studio

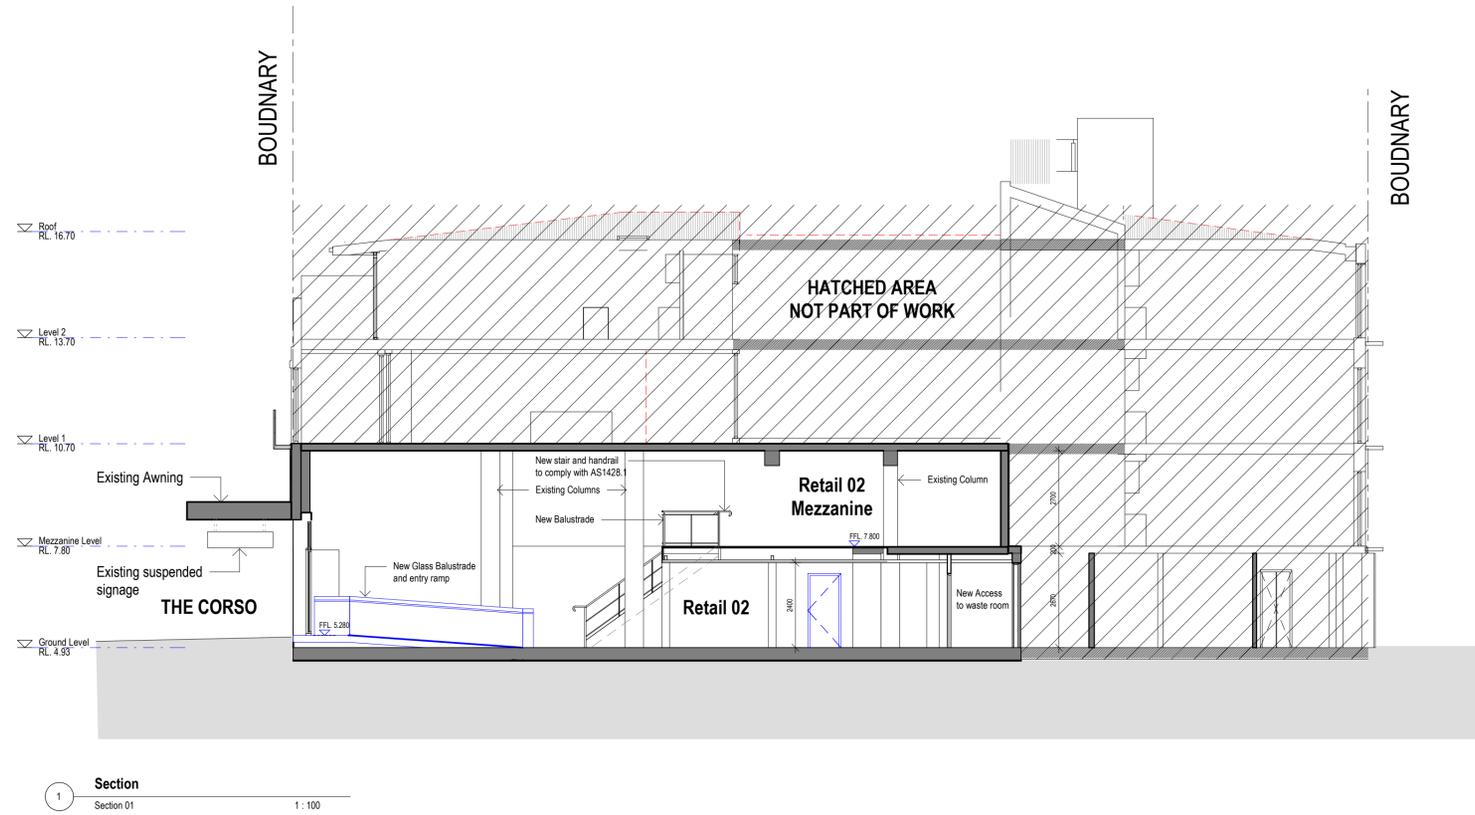


THIS PLAN IS TO BE READ IN CONJUNCTION WITH THE CONDITIONS OF DEVELOPMENT CONSENT
MOD2024/0325

NOT FOR CONSTRUCTION

- NOTES:**
- (C) Antoniaades Architects Pty Ltd all rights reserved. This work is copyright and cannot be reproduced or copied in any form or by any means without the written permission of Antoniaades Architects. Any license to use this document, whether expressed or implied is restricted to the terms of the agreement or implied agreement between Antoniaades Architects Pty Ltd and the instructing party.
 - All dimensions in millimeters unless otherwise shown.
 - Use figured dimensions only.
 - Do not scale from drawings.
 - Check all dimensions on site prior to construction.
 - To be read in conjunction with all other documents.
 - Report any discrepancies to Antoniaades Architects Pty Ltd.
 - All boundary dimensions and bearings to be verified by licensed surveyor prior to proceeding with work.

REV	DESCRIPTION	BY	DATE
A	Issued for S4.55		27.05.2024

ANTONIAADES ARCHITECTS

www.antoniaades.com.au
ACN 129 731 559

• • •

Nominated Architect: Andreas Antoniaades
NSW Registration 7954

PROJECT PHASE
S4.55 APPLICATION

STATUS
FOR APPROVAL

PROJECT NO.
23007CC

PROJECT
The Corso

ADDRESS
63-67 The Corso Manly NSW

CLIENT
INITIUM MANAGEMENT

DRAWING SERIES
DA4 Sections

DRAWING TITLE
Sections

DRAWING NO.
DA09

SCALE
1 : 100



Scale 1:100

REVISION
A

DRAWN BY
LC

CHECKED BY
JF