


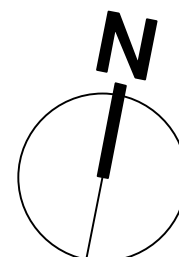


PROPOSED POOL - FIBREGLASS
(SERENE 6 BY NARELLAN POOLS)



- PROPOSED SWIMMING POOL AND SURROUNDS SHALL BE NO GREATER THAN 600mm ABOVE EXISTING LEVELS
- SWIMMING POOL WATER CAPACITY IS LESS THAN 40 000 LITRES - Maderia 6 by Narellan Pool - 19,000 LITRES
- SWIMMING POOL LOCATED IN REAR YARD
- SWIMMING POOL SAFETY FENCING & SWIMMING POOL SHALL COMPLY WITH;
 - COUNCIL CODES
 - BUILDING CODE OF AUSTRALIA
 - SWIMMING POOLS ACT 1992-NO. 49
 - SWIMMING POOL SAFETY AS 1926.1-2007
 - SWIMMING POOL SAFETY AS 1926.2-2007
 - SWIMMING POOL SAFETY AS AS1926.1-2012 AS APPLICABLE.



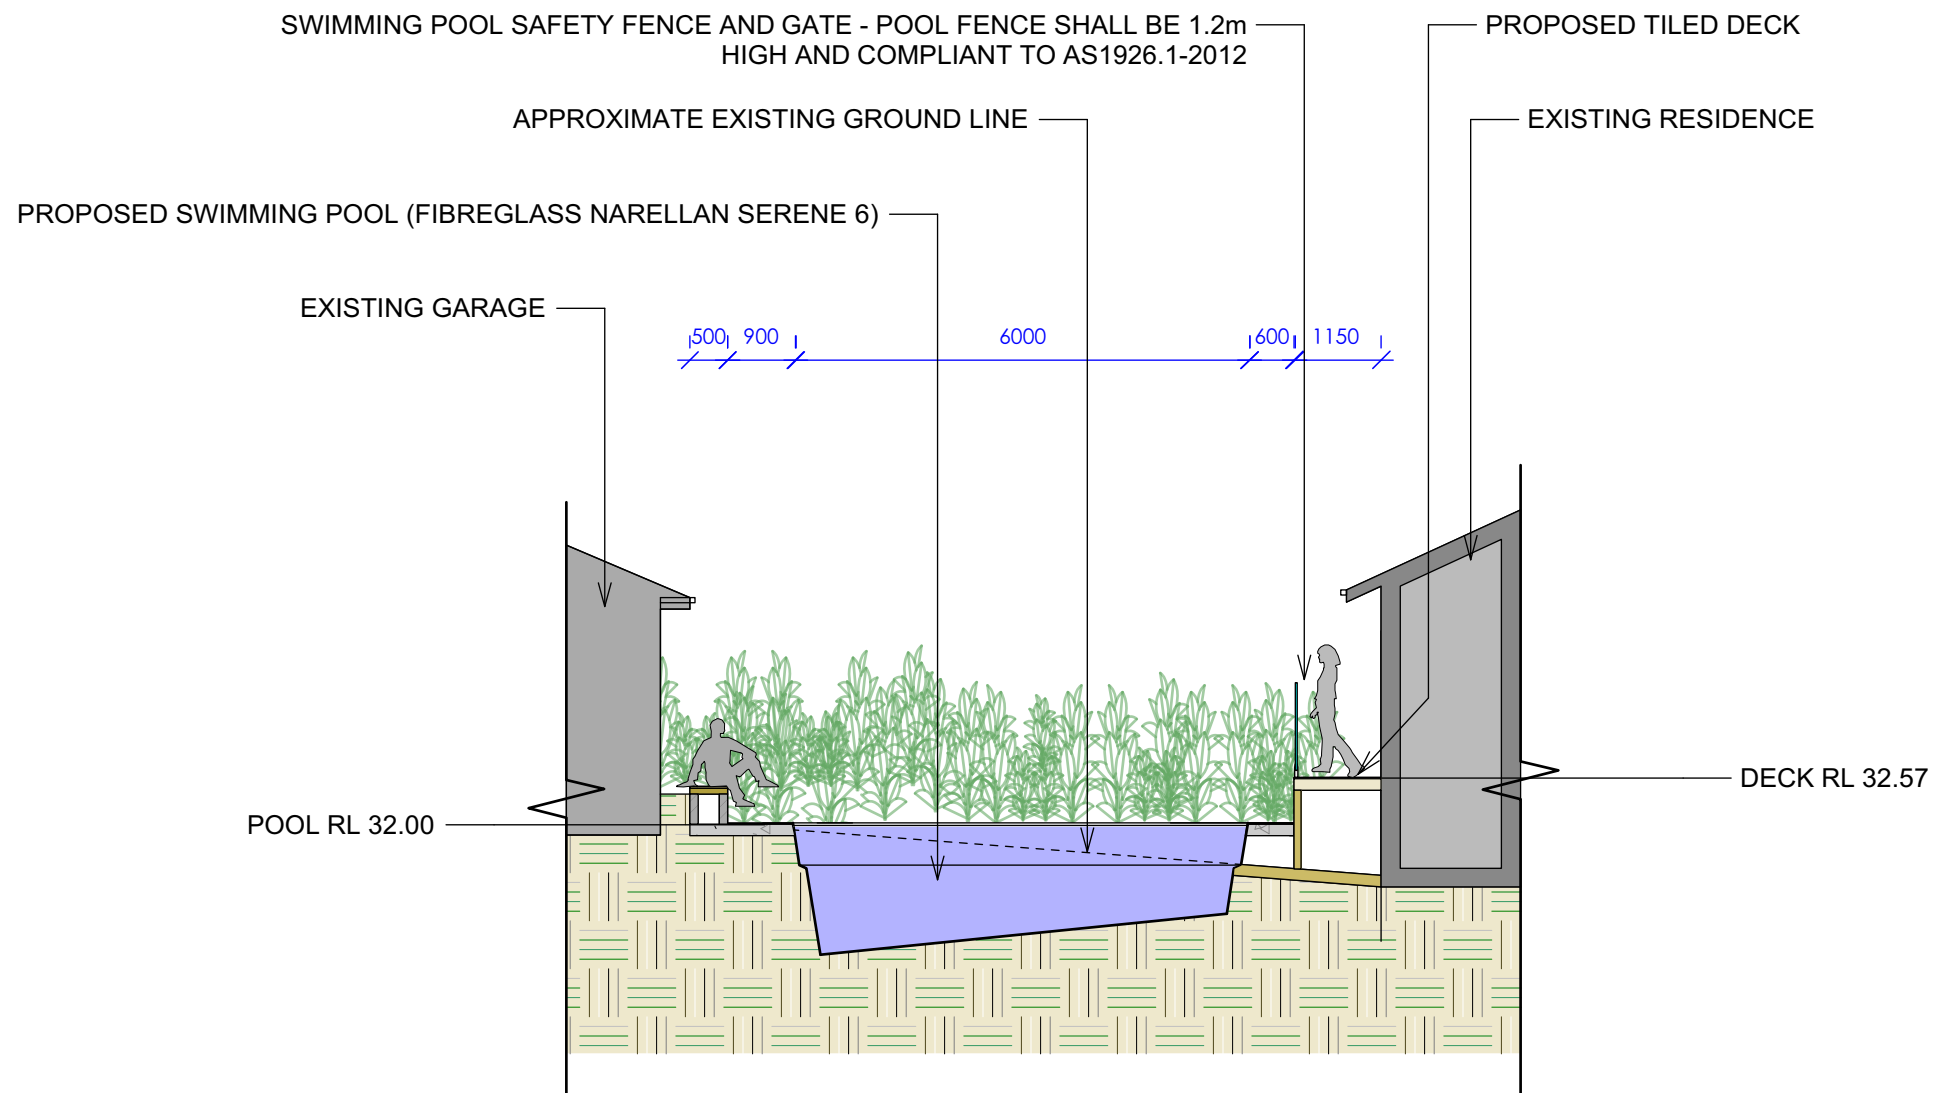

SECTION AA

SCALE 1:100
(DIAGRAMMATIC ONLY)

CONTOUR
LANDSCAPE ARCHITECTURE

PO Box 698 MONA VALE NSW 1660
Tel: 0434 500 705 - AIDLM

PROJECT
Adrian & Amanda Cirillo
12 Blighs Road,
Cromer, NSW 2099

NOTES

comply with building code of australia and all relevant australian standards
all works shall be in accordance with development application and construction certificate conditions of consent
all levels to ahd
refer to survey information relating to existing site data
verify all dimensions prior to works
do not scale from drawings
use figured dimensions in preference to scaling
refer all discrepancies to landscape architect for determination
this drawing is copyright and must not be retained, copied, used or reproduced in any way without prior written permission of
contour landscape architects.

DATE	REV.	ISSUE
01/08/19	A	-----
02/09/19	B	-----
25/09/19	C	-----
12/12/19	D	-----

DATE: 12/12/19

SCALE: 1:100 @ A3


DRAWN: SW

DRAWING
SECTION SHEET A

DRAWING NO:
C2_N1

REV:
D



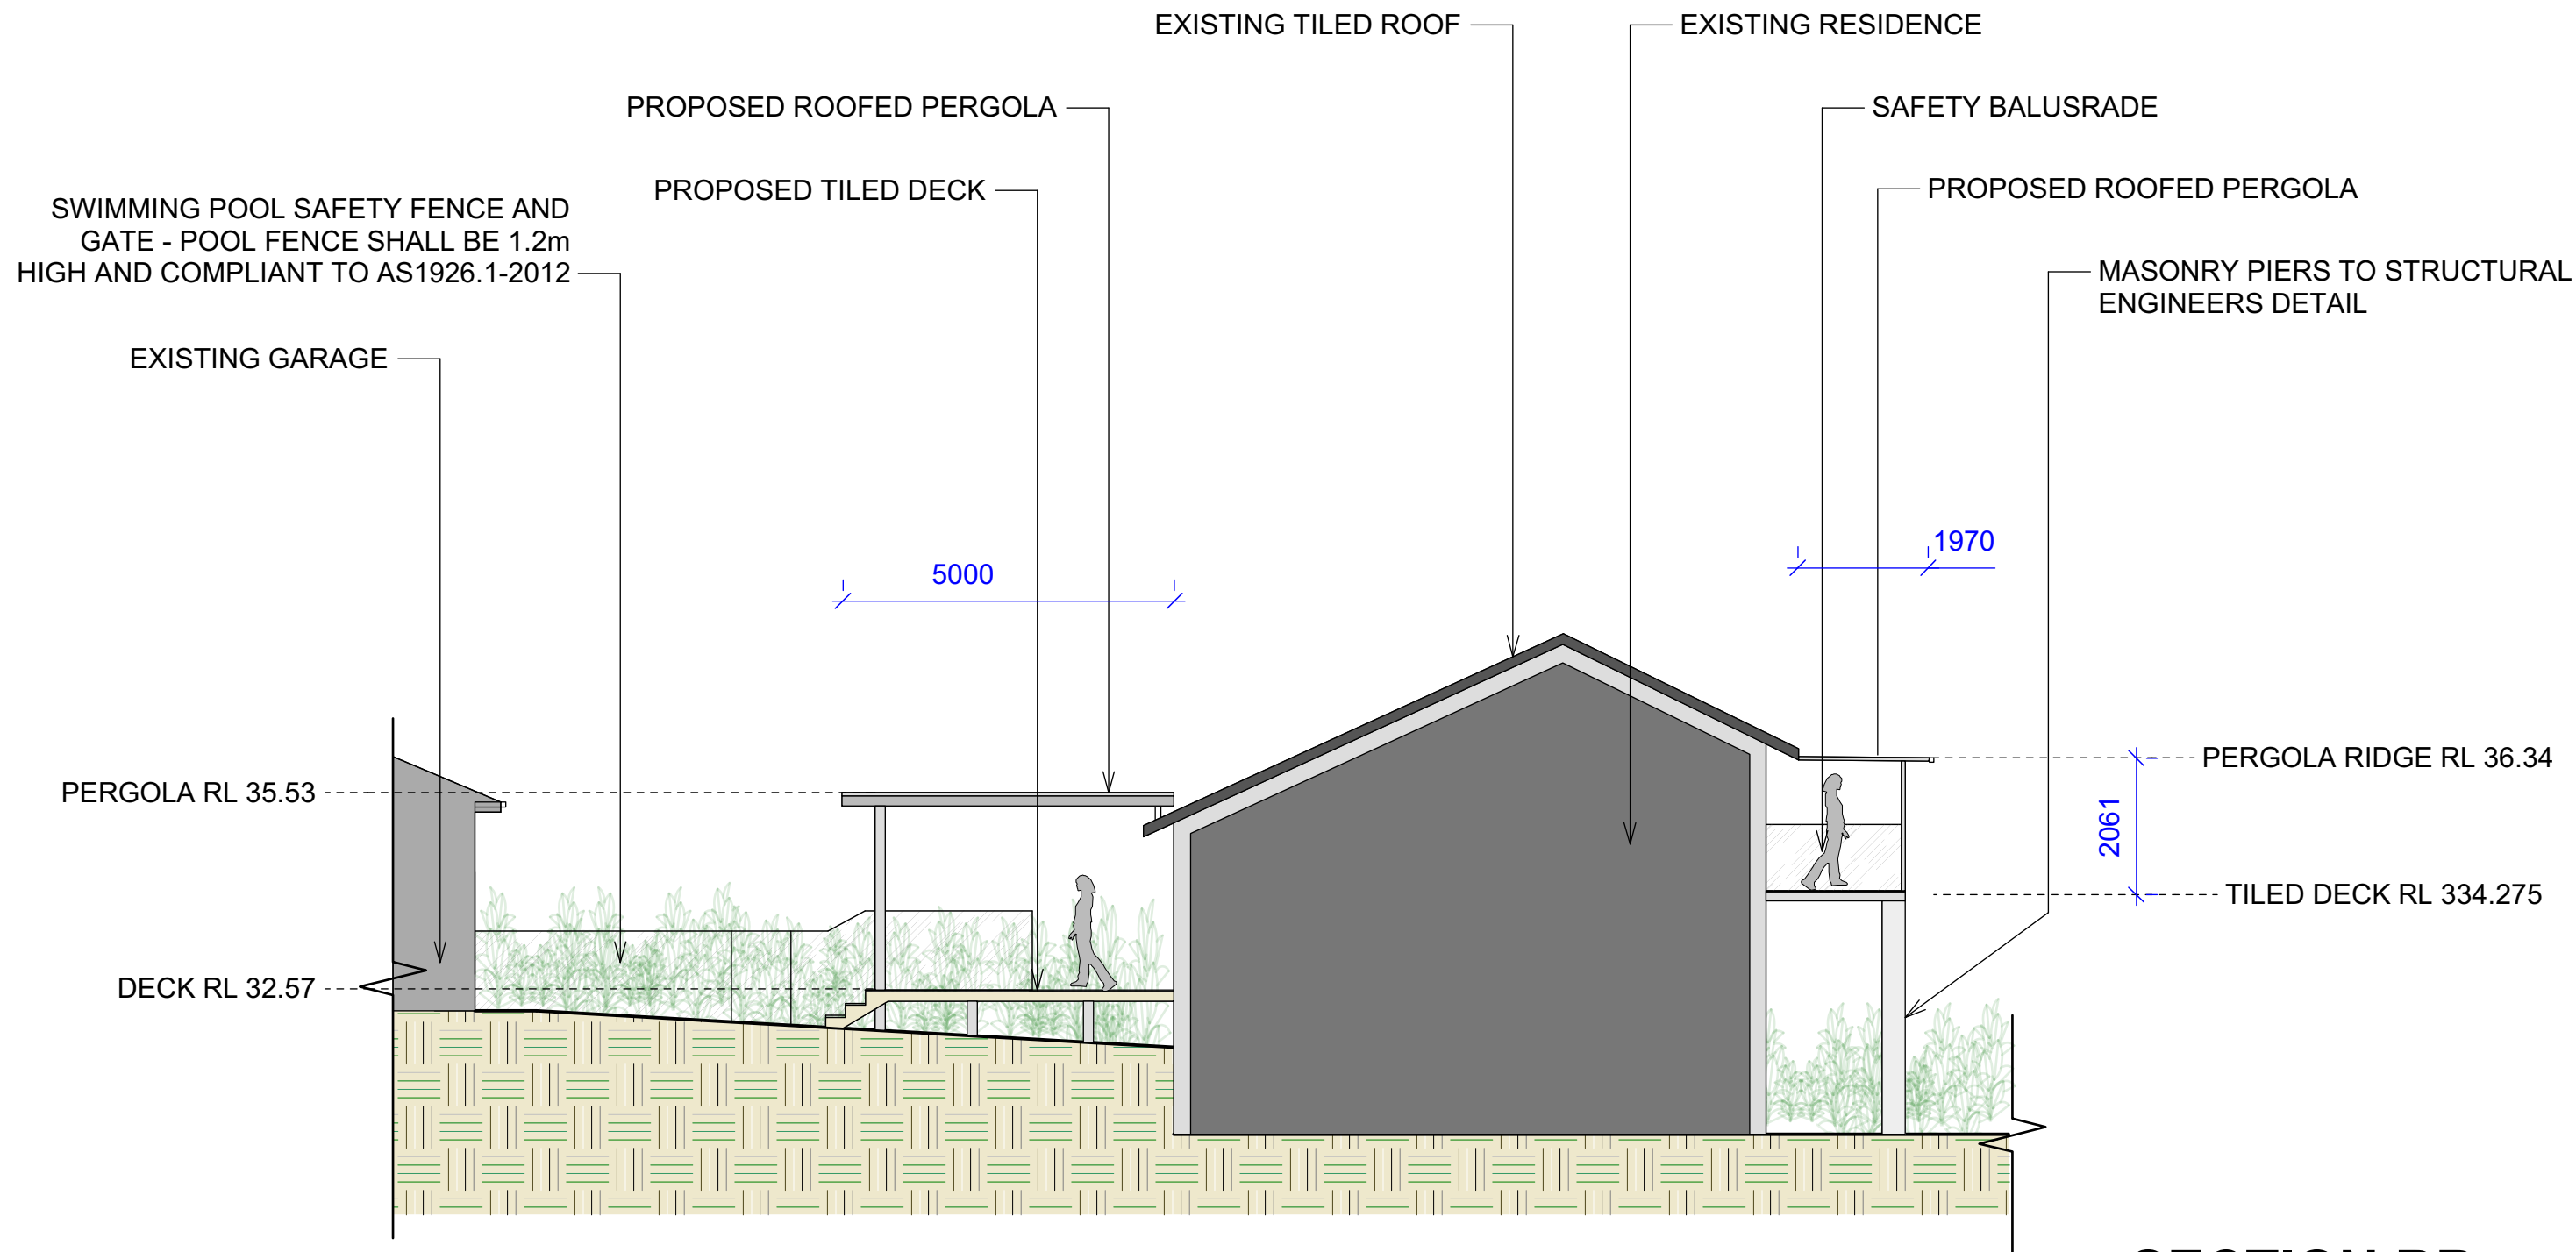

SECTION BB

SCALE 1:100
(DIAGRAMMATIC ONLY)

CONTOUR
LANDSCAPE ARCHITECTURE

PO Box 698 MONA VALE NSW 1660
Tel: 0434 500 705 - AIDLM

PROJECT
Adrian & Amanda Cirillo
12 Blighs Road,
Cromer, NSW 2099

NOTES

comply with building code of australia and all relevant australian standards
all works shall be in accordance with development application and construction certificate conditions of consent
all levels to ahd
refer to survey information relating to existing site data
verify all dimensions prior to works
do not scale from drawings
use figured dimensions in preference to scaling
refer all discrepancies to landscape architect for determination
this drawing is copyright and must not be retained, copied, used or reproduced in any way without prior written permission of
contour landscape architects.

DATE	REV.	ISSUE
01/08/19	A	-----
02/09/19	B	-----
25/09/19	C	-----
12/12/19	D	-----

DATE: 12/12/19

SCALE: 1:100 @ A3


DRAWN: SW

DRAWING
SECTION SHEET B


DRAWING NO:
C3_N1

REV:
D



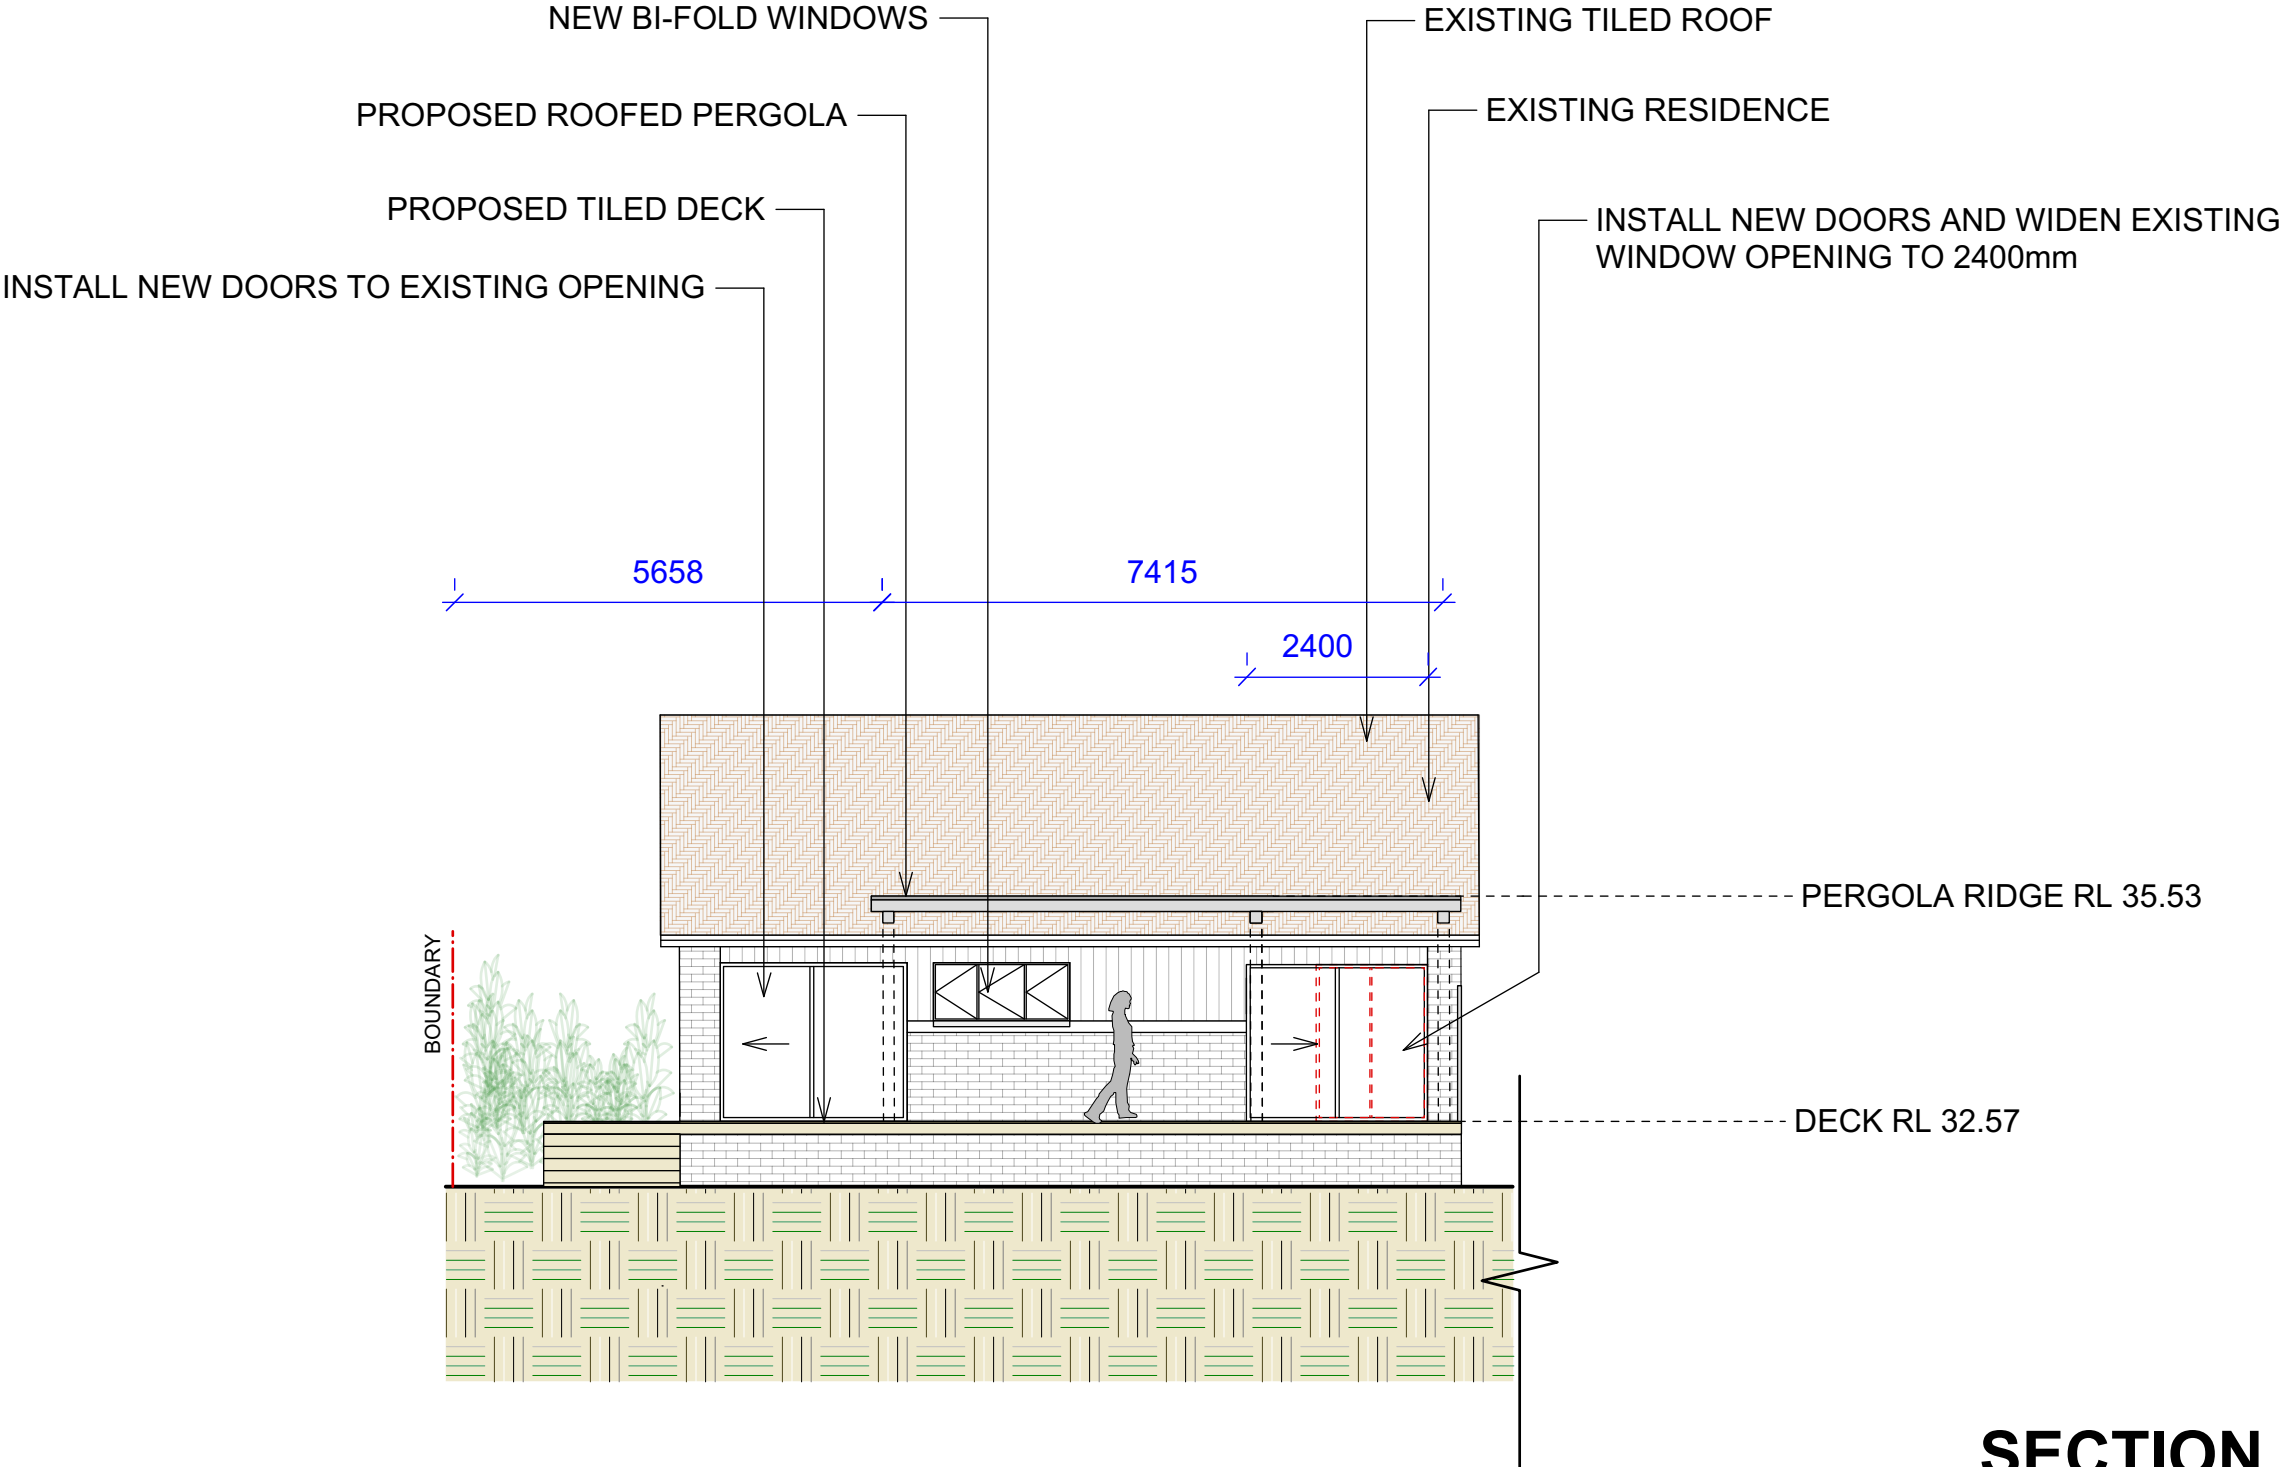

SECTION CC
SCALE 1:100
(DIAGRAMMATIC ONLY)

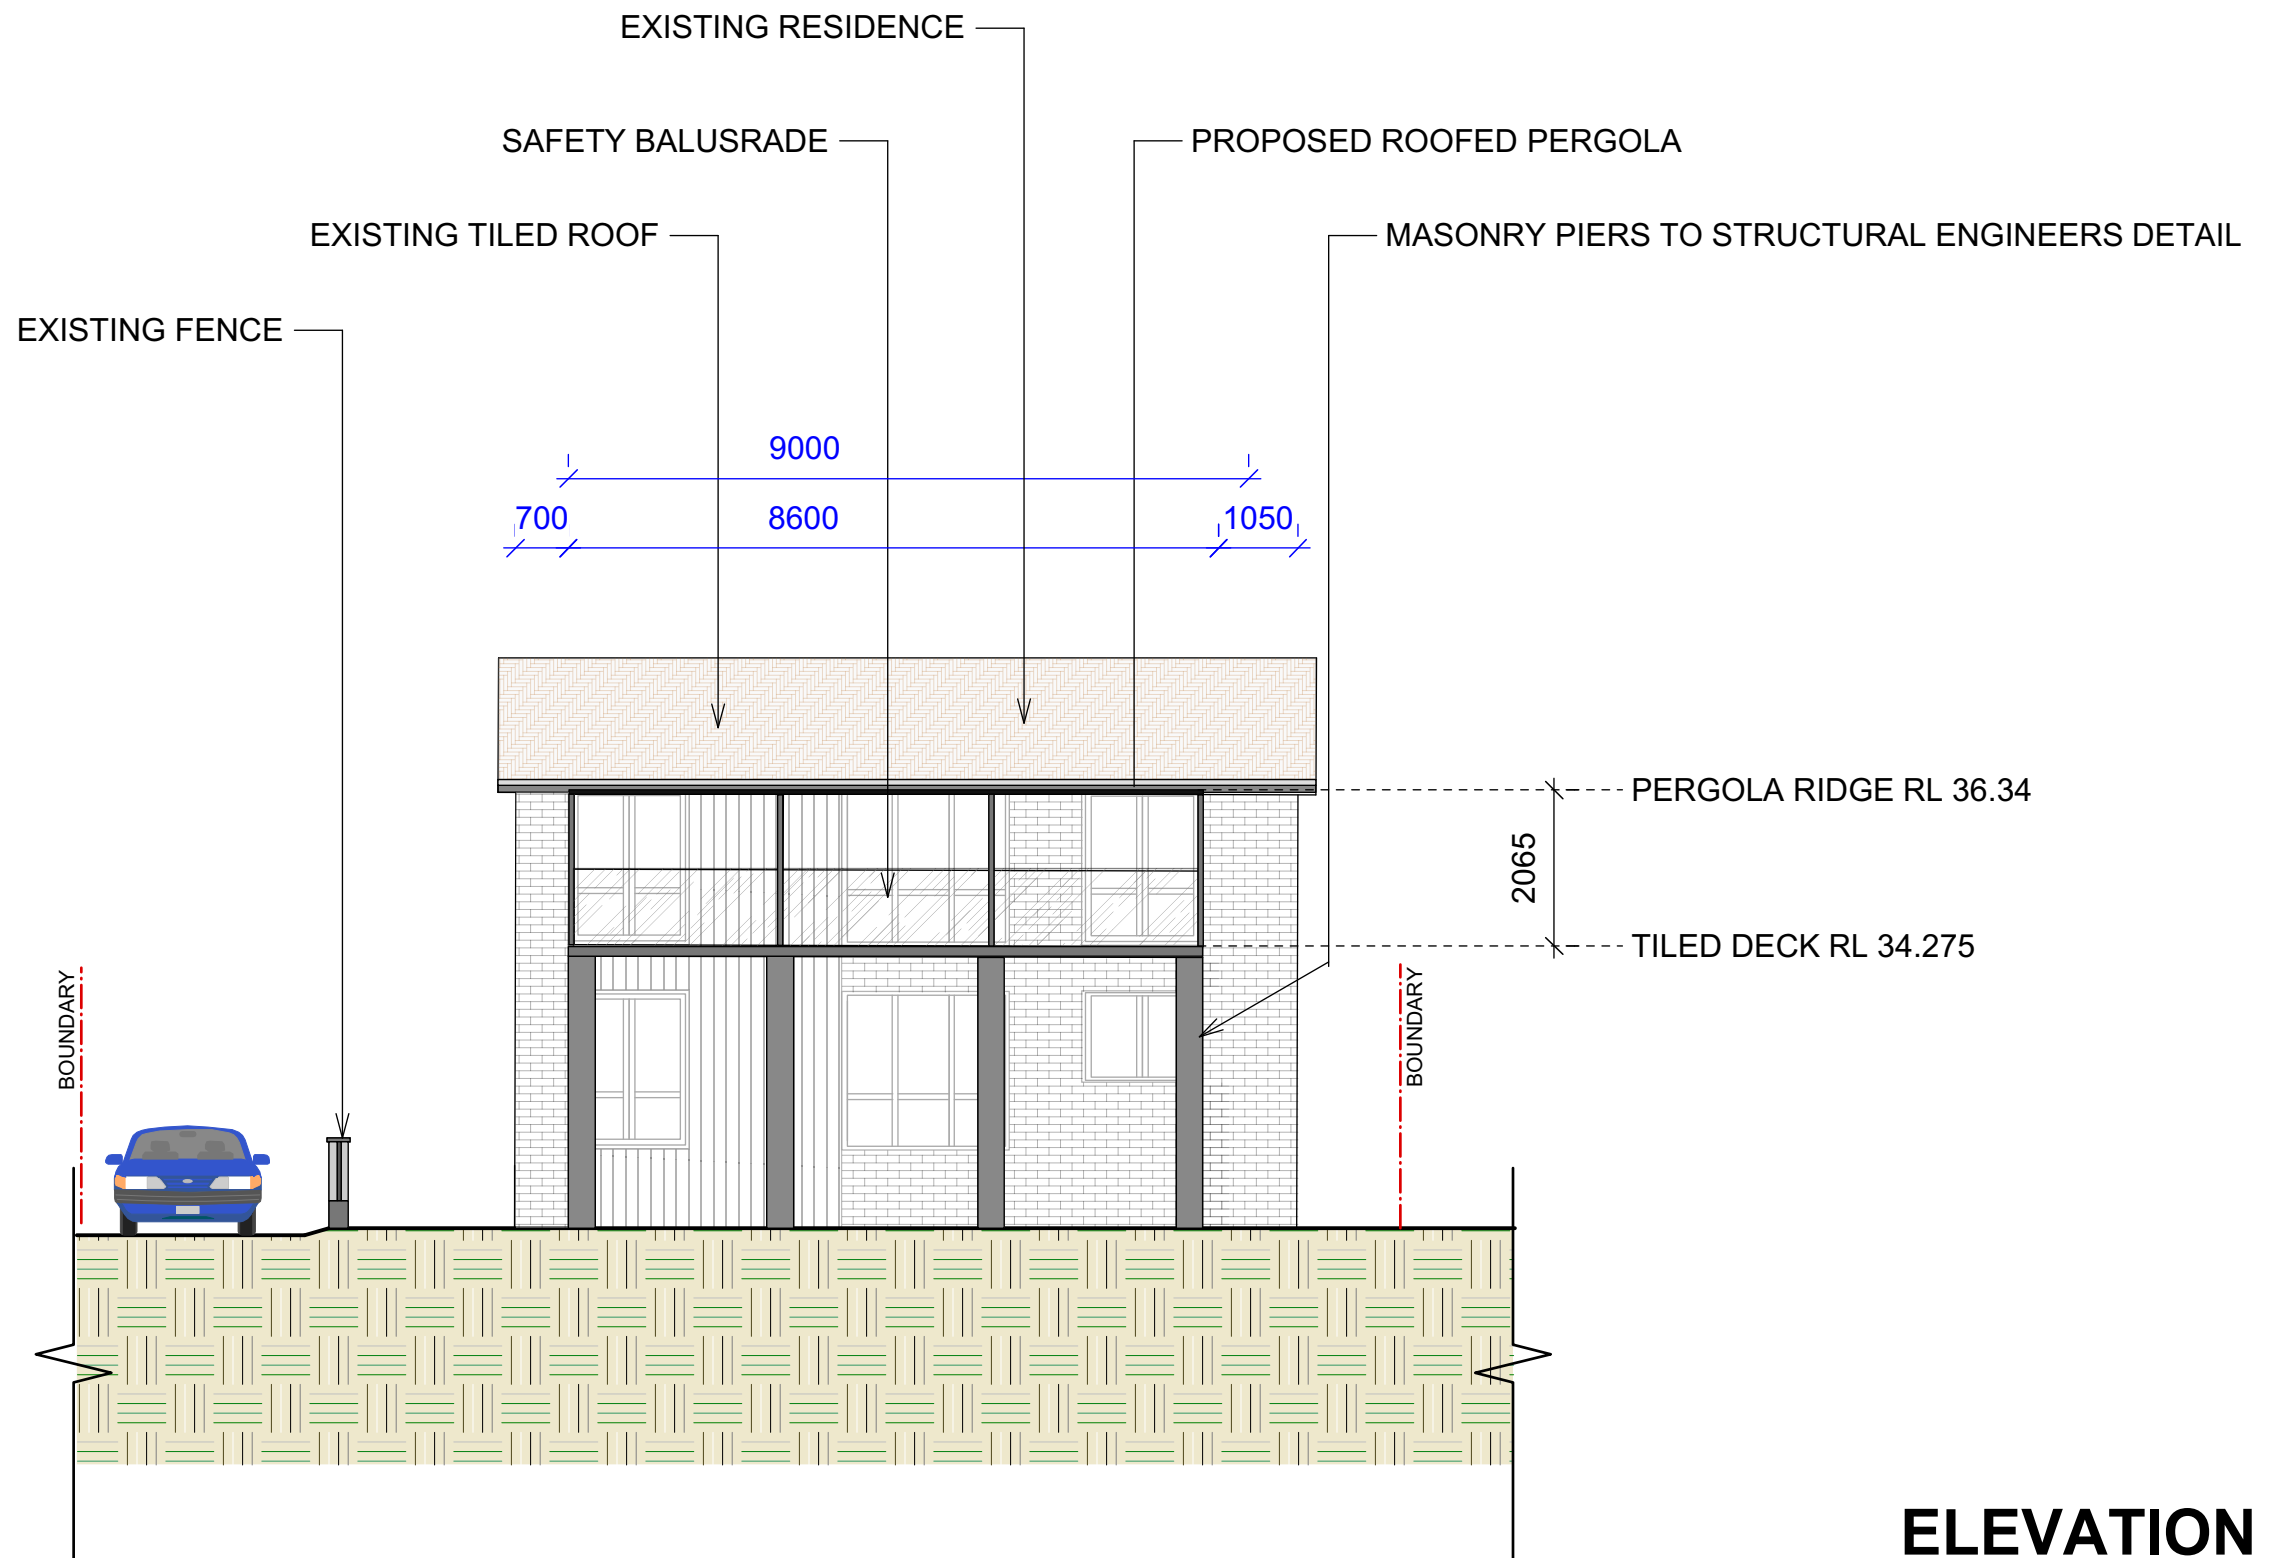

ELEVATION A

SCALE 1:100
(DIAGRAMMATIC ONLY)

CONTOUR
LANDSCAPE ARCHITECTURE

PO Box 698 MONA VALE NSW 1660
Tel: 0434 500 705 - AIDLM

PROJECT
Adrian & Amanda Cirillo
12 Blighs Road,
Cromer, NSW 2099

NOTES

comply with building code of australia and all relevant australian standards
all works shall be in accordance with development application and construction certificate conditions of consent
all levels to ahd
refer to survey information relating to existing site data
verify all dimensions prior to works
do not scale from drawings
use figured dimensions in preference to scaling
refer all discrepancies to landscape architect for determination
this drawing is copyright and must not be retained, copied, used or reproduced in any way without prior written permission of
contour landscape architects.

DATE	REV.	ISSUE
01/08/19	A	
02/09/19	B	
25/09/19	C	
12/12/19	D	

DATE: 12/12/19

SCALE: 1:100 @ A3


DRAWN: SW

DRAWING
ELEVATION A

DRAWING NO:
C5_N1

REV:
D



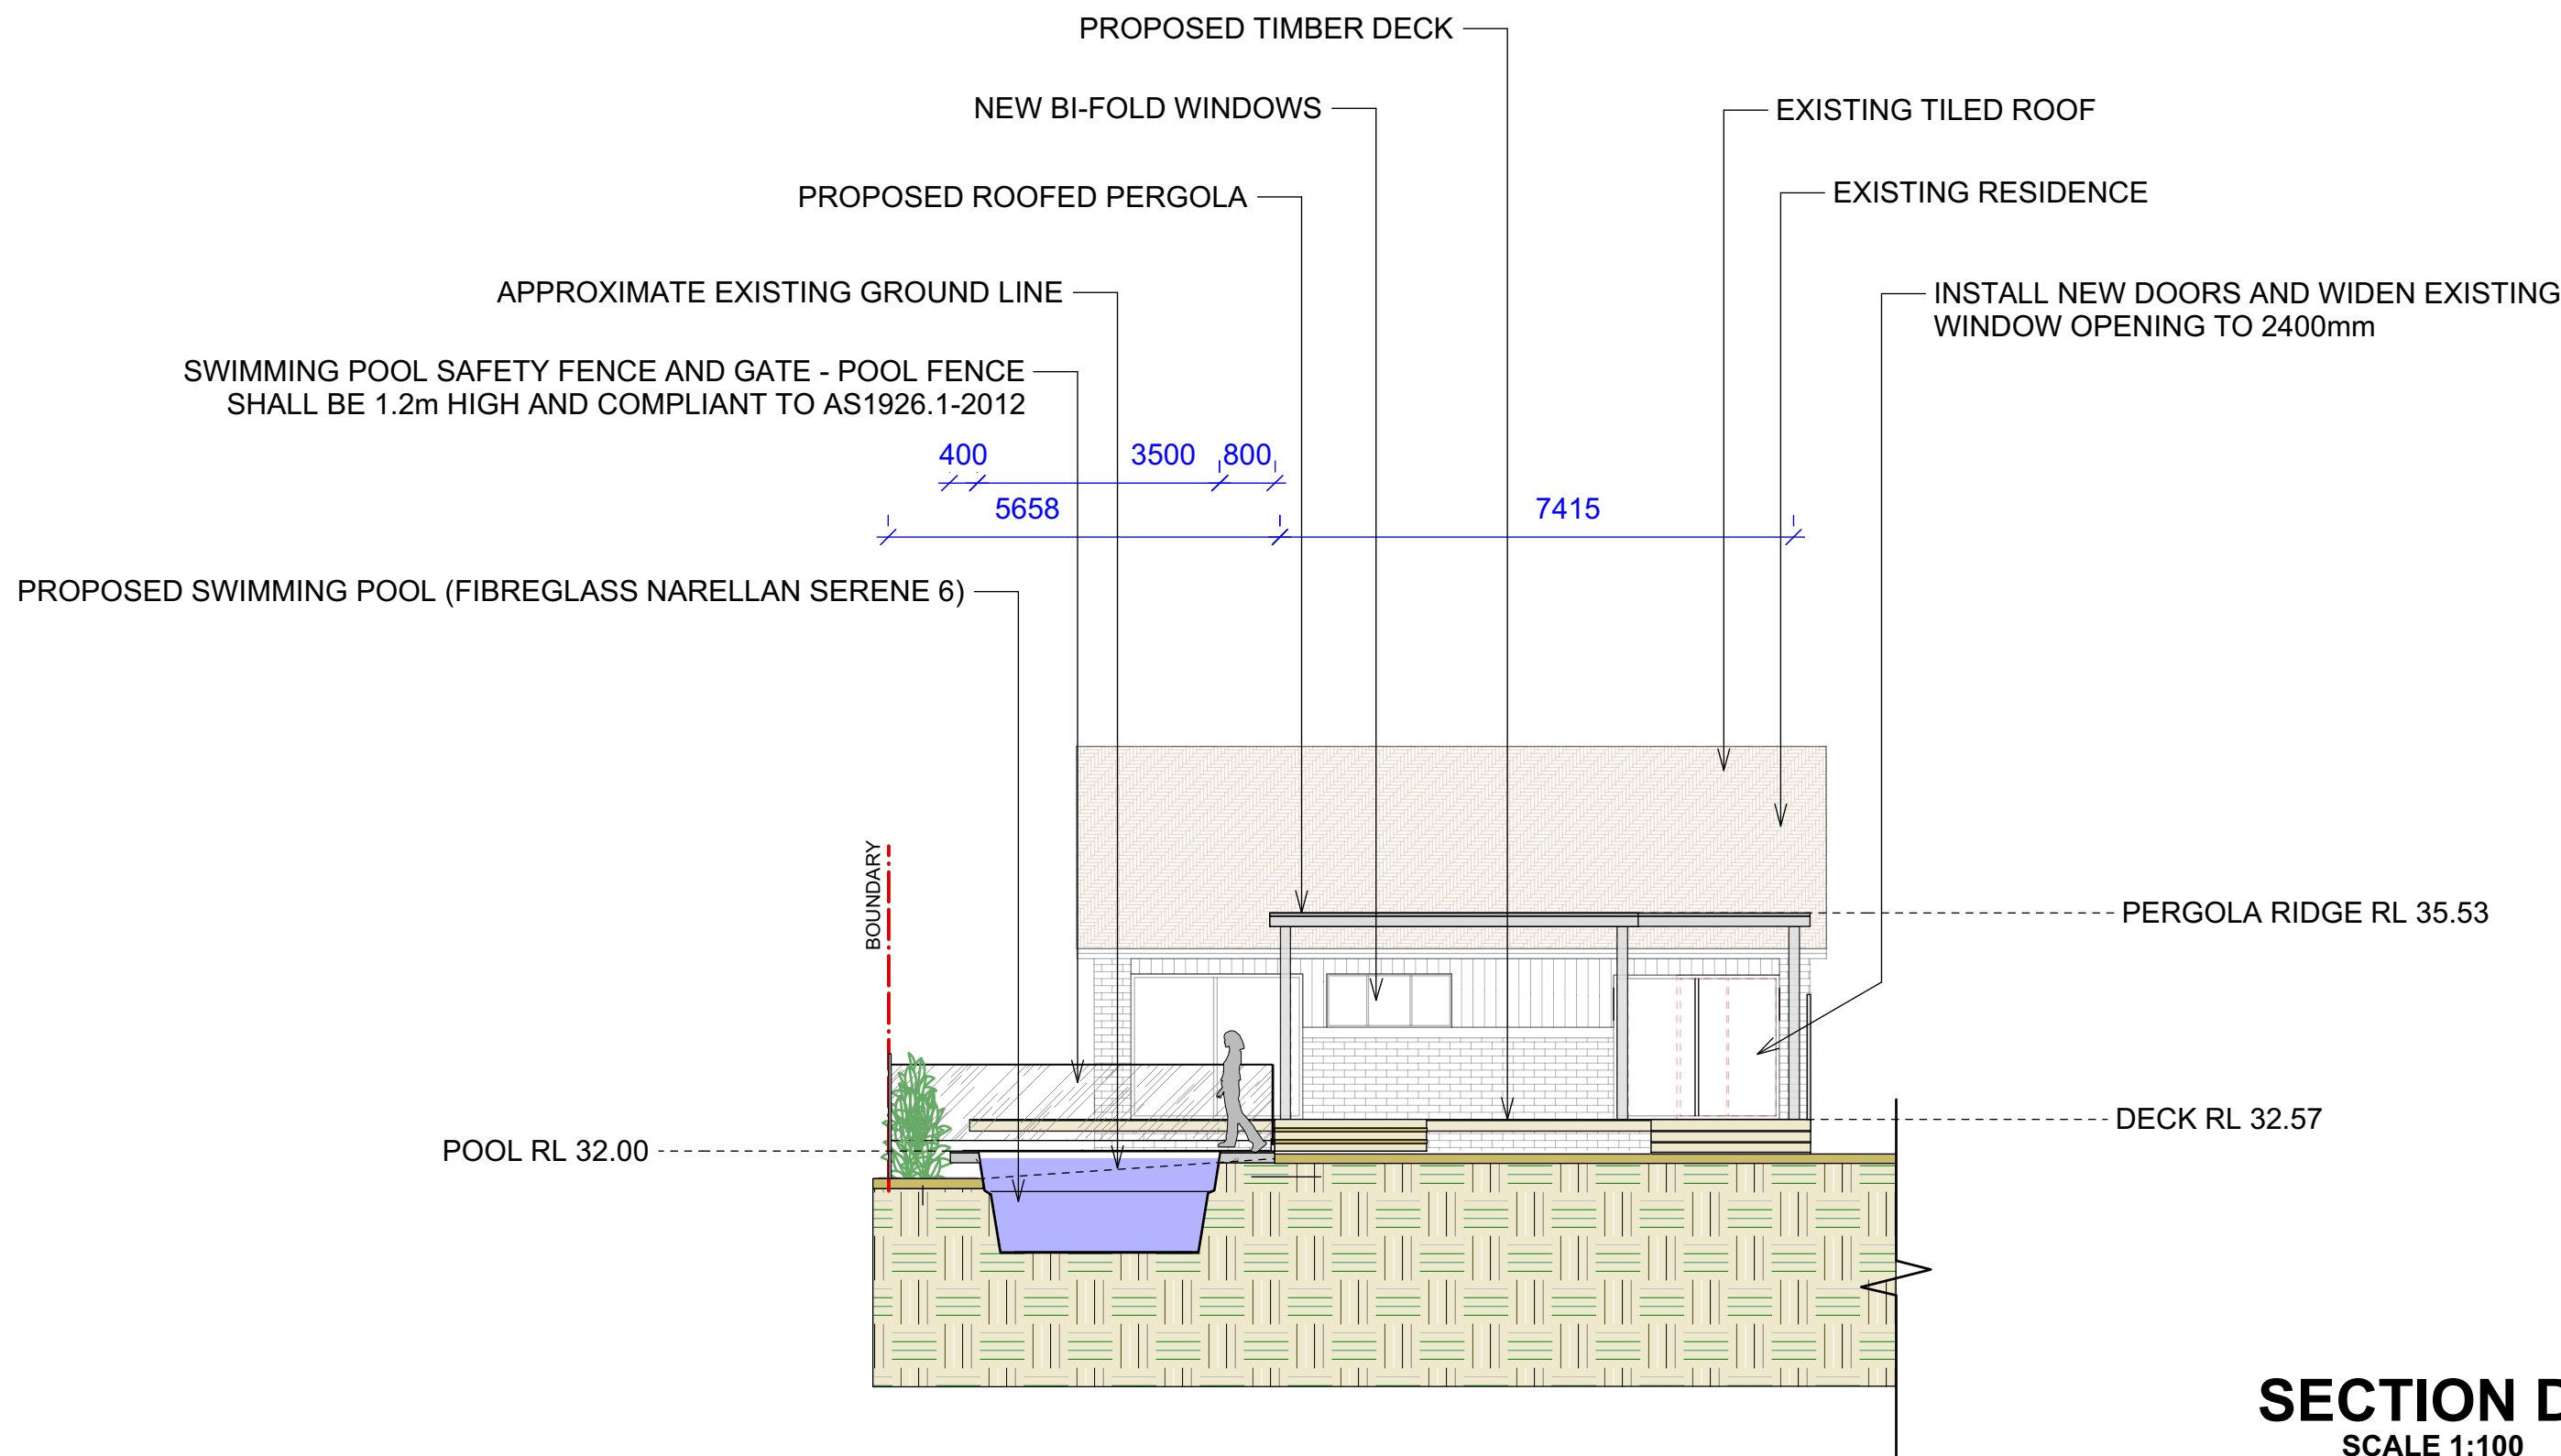

SECTION DD
SCALE 1:100
(DIAGRAMMATIC ONLY)

CONTOUR
LANDSCAPE ARCHITECTURE

PO Box 698 MONA VALE NSW 1660
Tel: 0434 500 705 - AIDLM

PROJECT
Adrian & Amanda Cirillo
12 Blighs Road,
Cromer, NSW 2099

NOTES
comply with building code of australia and all relevant australian standards
all works shall be in accordance with development application and construction certificate conditions of consent
all levels to ahd
refer to survey information relating to existing site data
verify all dimensions prior to works
do not scale from drawings
use figured dimensions in preference to scaling
refer all discrepancies to landscape architect for determination
this drawing is copyright and must not be retained, copied, used or reproduced in any way without prior written permission of
contour landscape architects.








DATE	REV.	ISSUE
01/08/19	A	
02/09/19	B	
25/09/19	C	
12/12/19	D	

DATE: 12/12/19
SCALE: 1:100 @ A3
DRAWN: SW

DRAWING
SECTION D
DRAWING NO:
C6_N1
REV:
D



Sun Angles

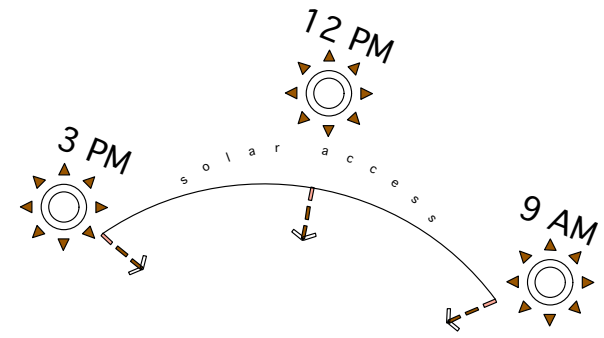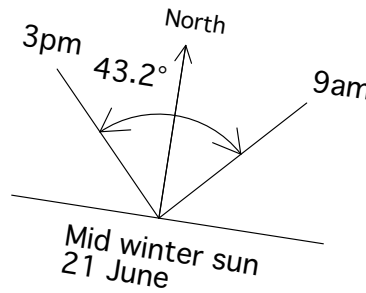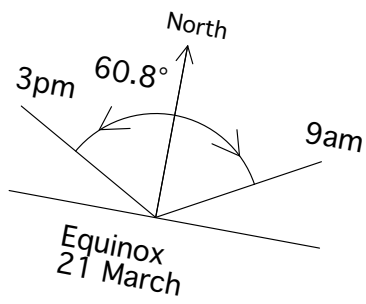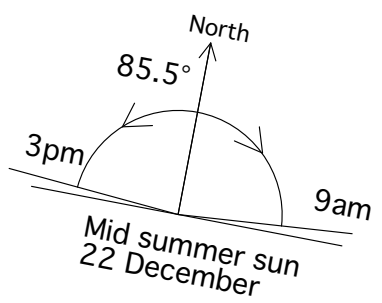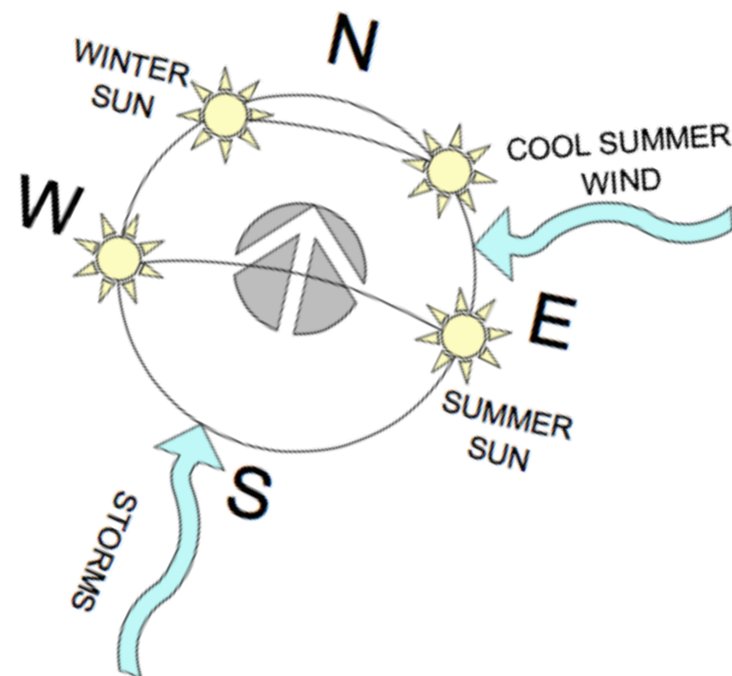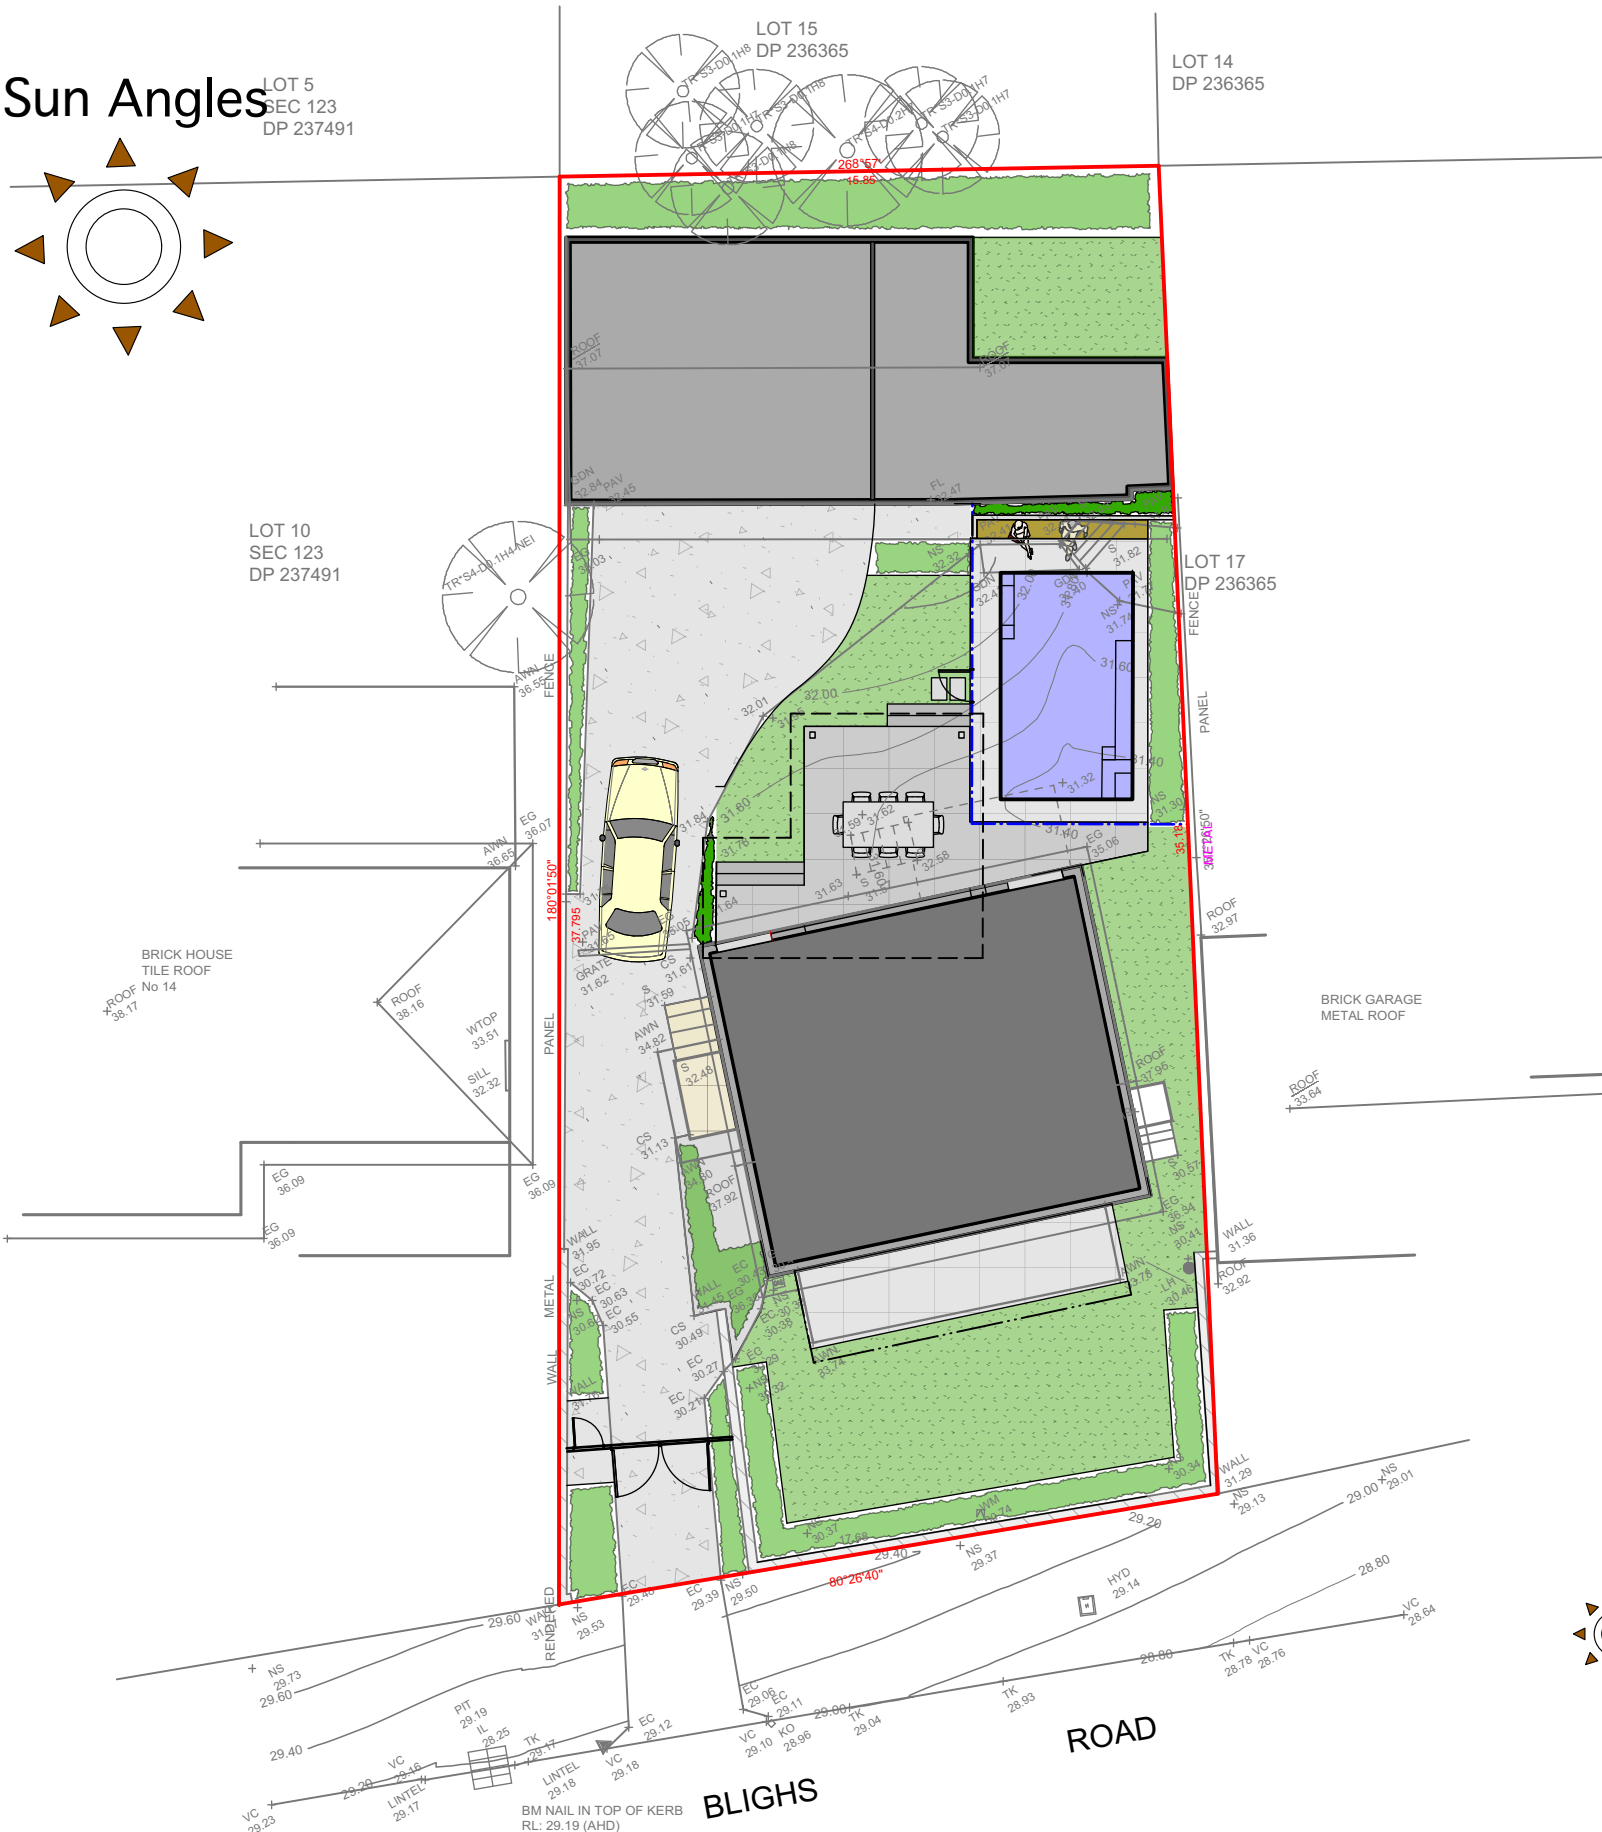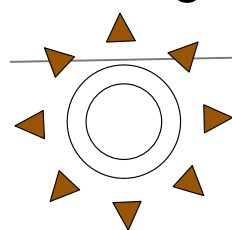

CONTOUR
LANDSCAPE ARCHITECTURE
PO Box 698 MONA VALE NSW 1660
Tel: 0434 500 705 - AIDL

PROJECT
Adrian & Amanda Cirillo
12 Blighs Road,
Cromer, NSW 2099

NOTES
comply with building code of australia and all relevant australian standards
all works shall be in accordance with development application and construction certificate conditions of consent
all levels to ahd
refer to survey information relating to existing site data
verify all dimensions prior to works
do not scale from drawings
use figured dimensions in preference to scaling
refer all discrepancies to landscape architect for determination
this drawing is copyright and must not be retained, copied, used or reproduced in any way without prior written permission of
contour landscape architects.

DATE	REV.	ISSUE
25/09/19	A	
12/12/19	D	

DATE:	12/12/19	DRAWING
SCALE:	1:100 @ A3	SITE ANALYSIS PLAN
DRAWN:	SW	DRAWING NO: C7_N1
		REV: D





PROPOSED LANDSCAPED AREA

COMPLIANCE TABLE

LANDSCAPED AREA		
SITE AREA	608.00m2	
PROPOSED LANDSCAPED AREA (28%)	170.60m2	

CONTOUR
LANDSCAPE ARCHITECTURE
PO Box 698 MONA VALE NSW 1660
Tel: 0434 500 705 - AIDLM

PROJECT
Adrian & Amanda Cirillo
12 Blighs Road,
Cromer, NSW 2099


NOTES
comply with building code of australia and all relevant australian standards
all works shall be in accordance with development application and construction certificate conditions of consent
all levels to and
refer to survey information relating to existing site data
verify all dimensions prior to works
do not scale from drawings
use figured dimensions in preference to scaling
refer all discrepancies to landscape architect for determination
this drawing is copyright and must not be retained, copied, used or reproduced in any way without prior written permission of
contour landscape architects.

DATE	REV.	ISSUE
25/09/19	A	-----
20/11/19	B	-----
12/12/19	C	-----
-----	-----	-----

DATE: 12/12/19
SCALE: 1:100 @ A3
DRAWN: SW

DRAWING
**LANDSCAPED
AREA PLAN**
DRAWING NO:
C7_N1
REV:
C



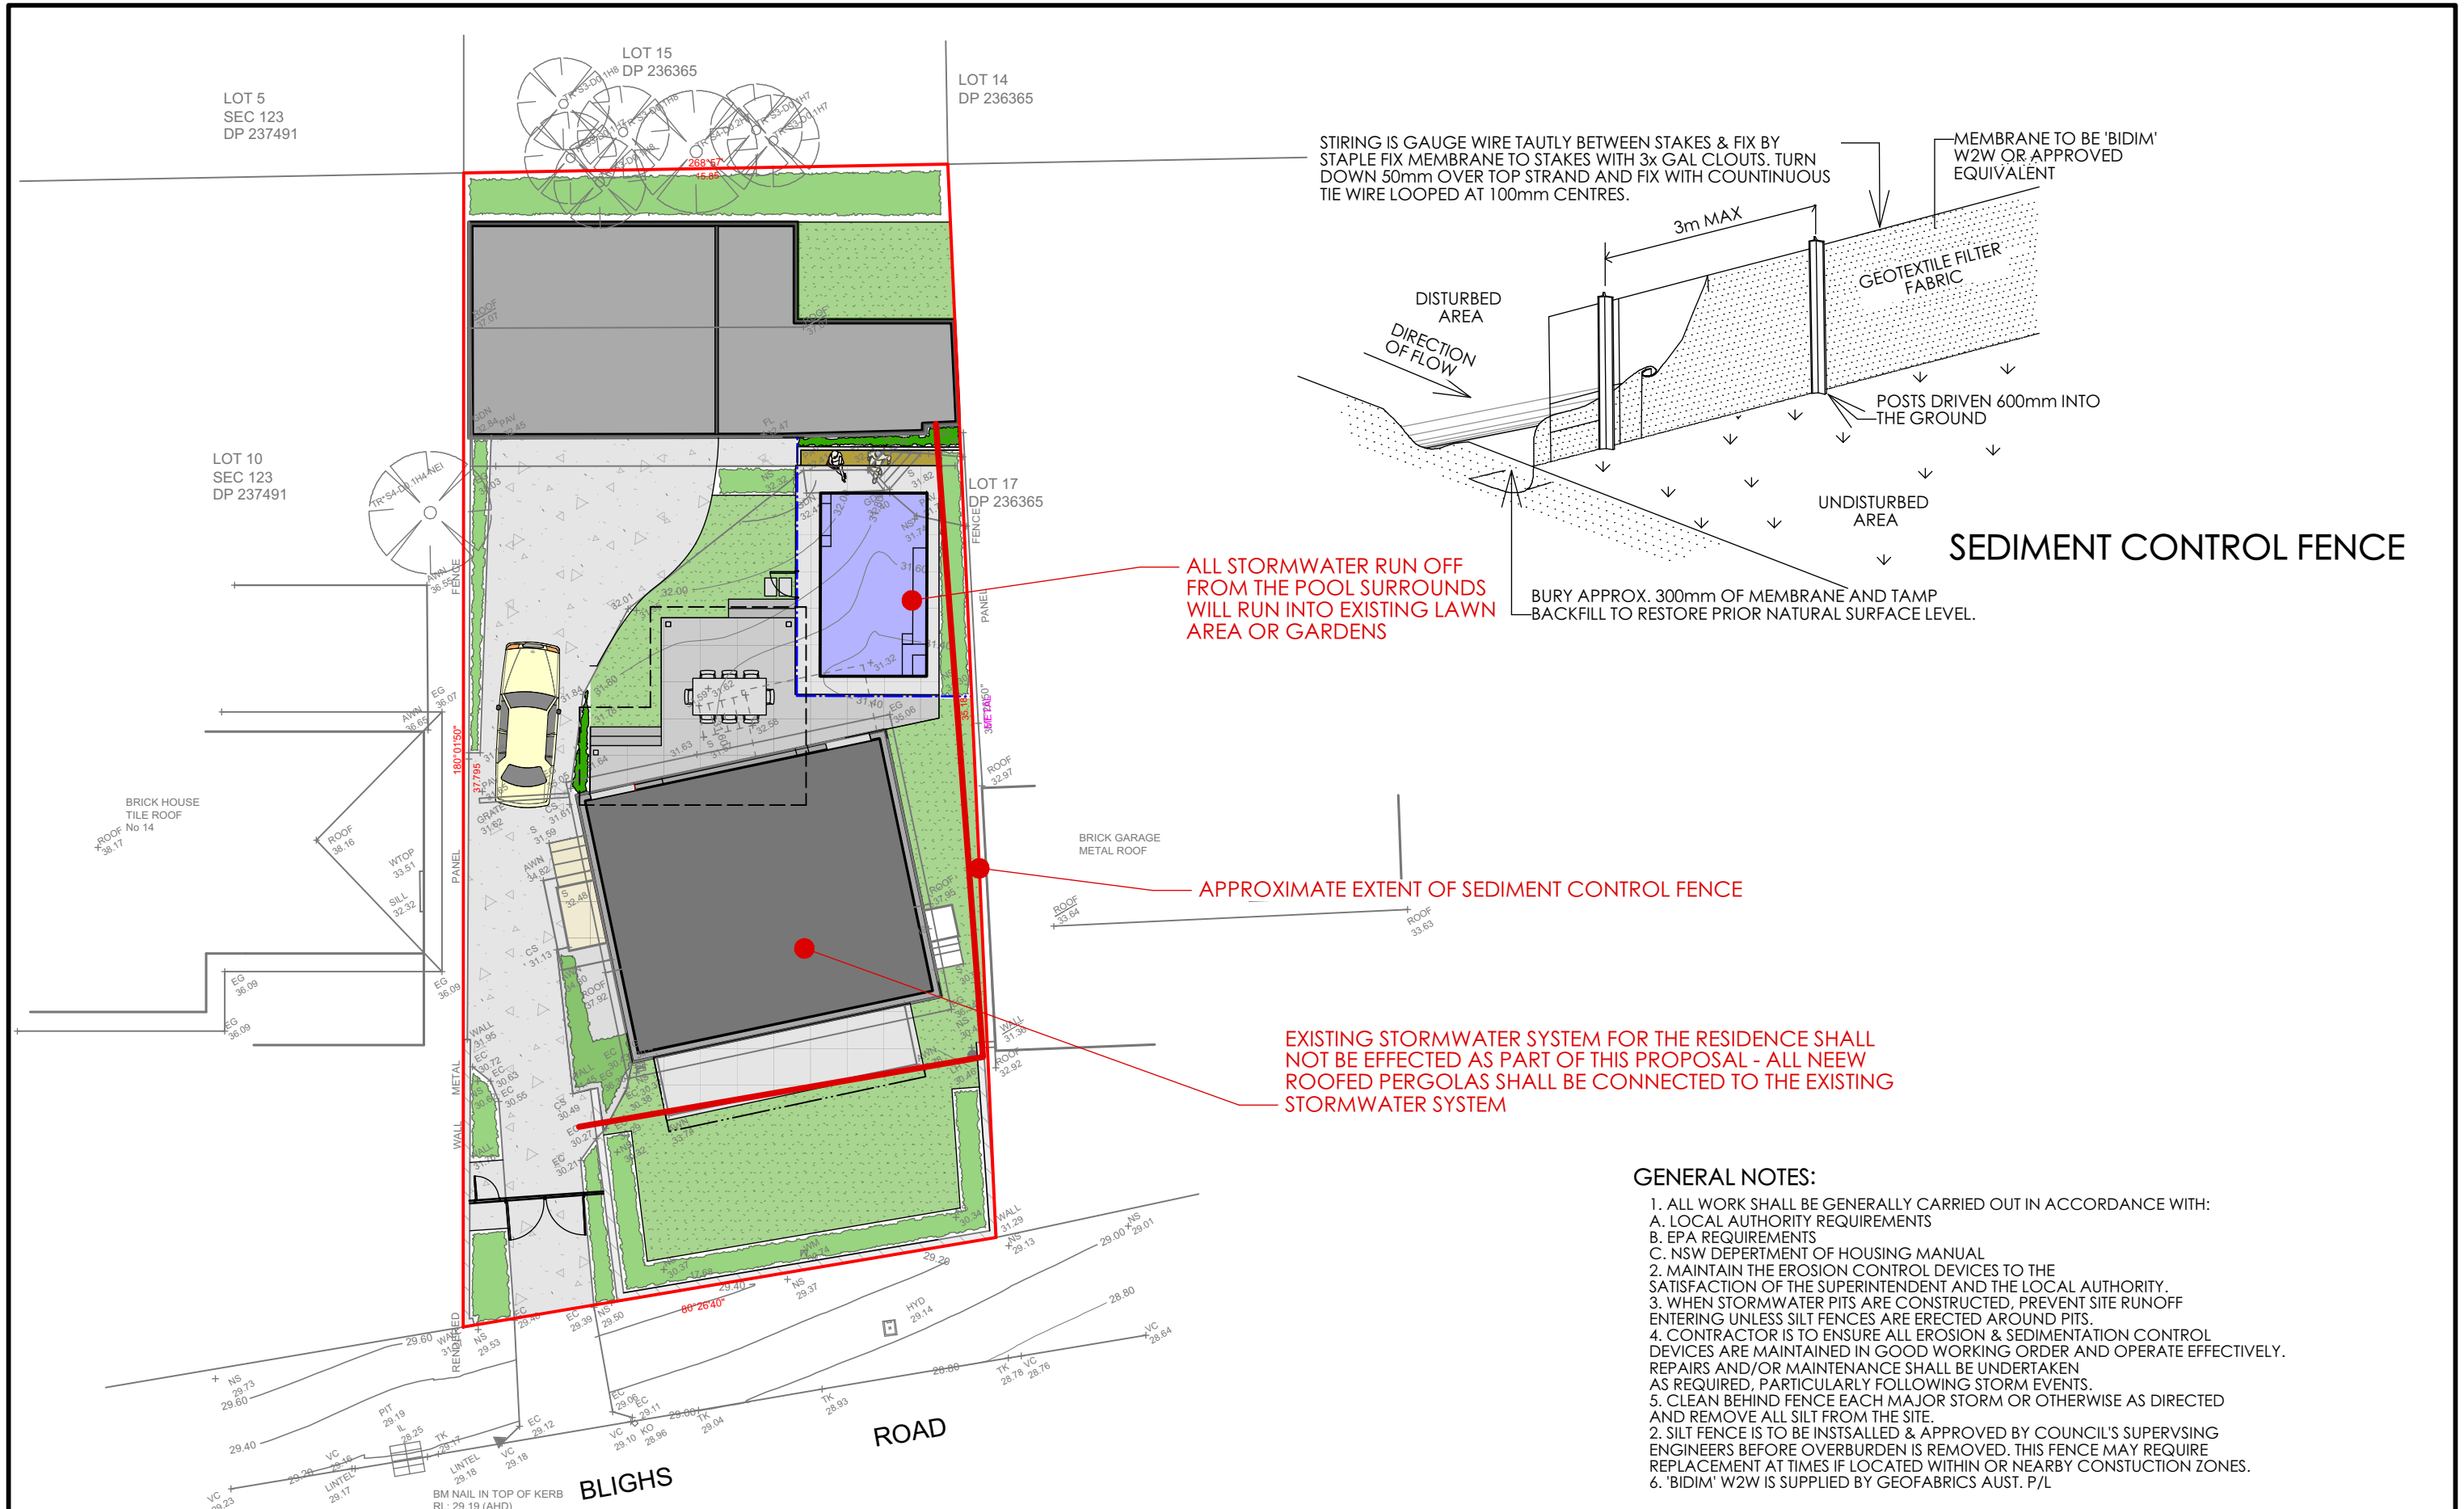

- GENERAL NOTES:**
1. ALL WORK SHALL BE GENERALLY CARRIED OUT IN ACCORDANCE WITH:
A. LOCAL AUTHORITY REQUIREMENTS
B. EPA REQUIREMENTS
C. NSW DEPARTMENT OF HOUSING MANUAL
 2. MAINTAIN THE EROSION CONTROL DEVICES TO THE SATISFACTION OF THE SUPERINTENDENT AND THE LOCAL AUTHORITY.
 3. WHEN STORMWATER PITS ARE CONSTRUCTED, PREVENT SITE RUNOFF ENTERING UNLESS SILT FENCES ARE ERECTED AROUND PITS.
 4. CONTRACTOR IS TO ENSURE ALL EROSION & SEDIMENTATION CONTROL DEVICES ARE MAINTAINED IN GOOD WORKING ORDER AND OPERATE EFFECTIVELY. REPAIRS AND/OR MAINTENANCE SHALL BE UNDERTAKEN AS REQUIRED, PARTICULARLY FOLLOWING STORM EVENTS.
 5. CLEAN BEHIND FENCE EACH MAJOR STORM OR OTHERWISE AS DIRECTED AND REMOVE ALL SILT FROM THE SITE.
 6. 'BIDIM' W2W IS SUPPLIED BY GEOFABRICS AUST. P/L

CONTOUR
LANDSCAPE ARCHITECTURE
PO Box 698 MONA VALE NSW 1660
Tel: 0434 500 705 - AIDLAM


PROJECT
Adrian & Amanda Cirillo
12 Blighs Road,
Cromer, NSW 2099


NOTES
comply with building code of australia and all relevant australian standards
all works shall be in accordance with development application and construction certificate conditions of consent
all levels to and refer to survey information relating to existing site data
verify all dimensions prior to works
do not scale from drawings
use figured dimensions in preference to scaling
refer all discrepancies to landscape architect for determination
this drawing is copyright and must not be retained, copied, used or reproduced in any way without prior written permission of
contour landscape architects.

DATE	REV.	ISSUE
25/09/19	A	
12/12/19	B	

DATE: 12/12/19
SCALE: 1:100 @ A3
DRAWN: SW

DRAWING
SEDIMENT CONTROL
PLAN
DRAWING NO:
C9_N1
REV:
B

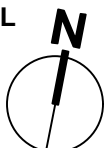

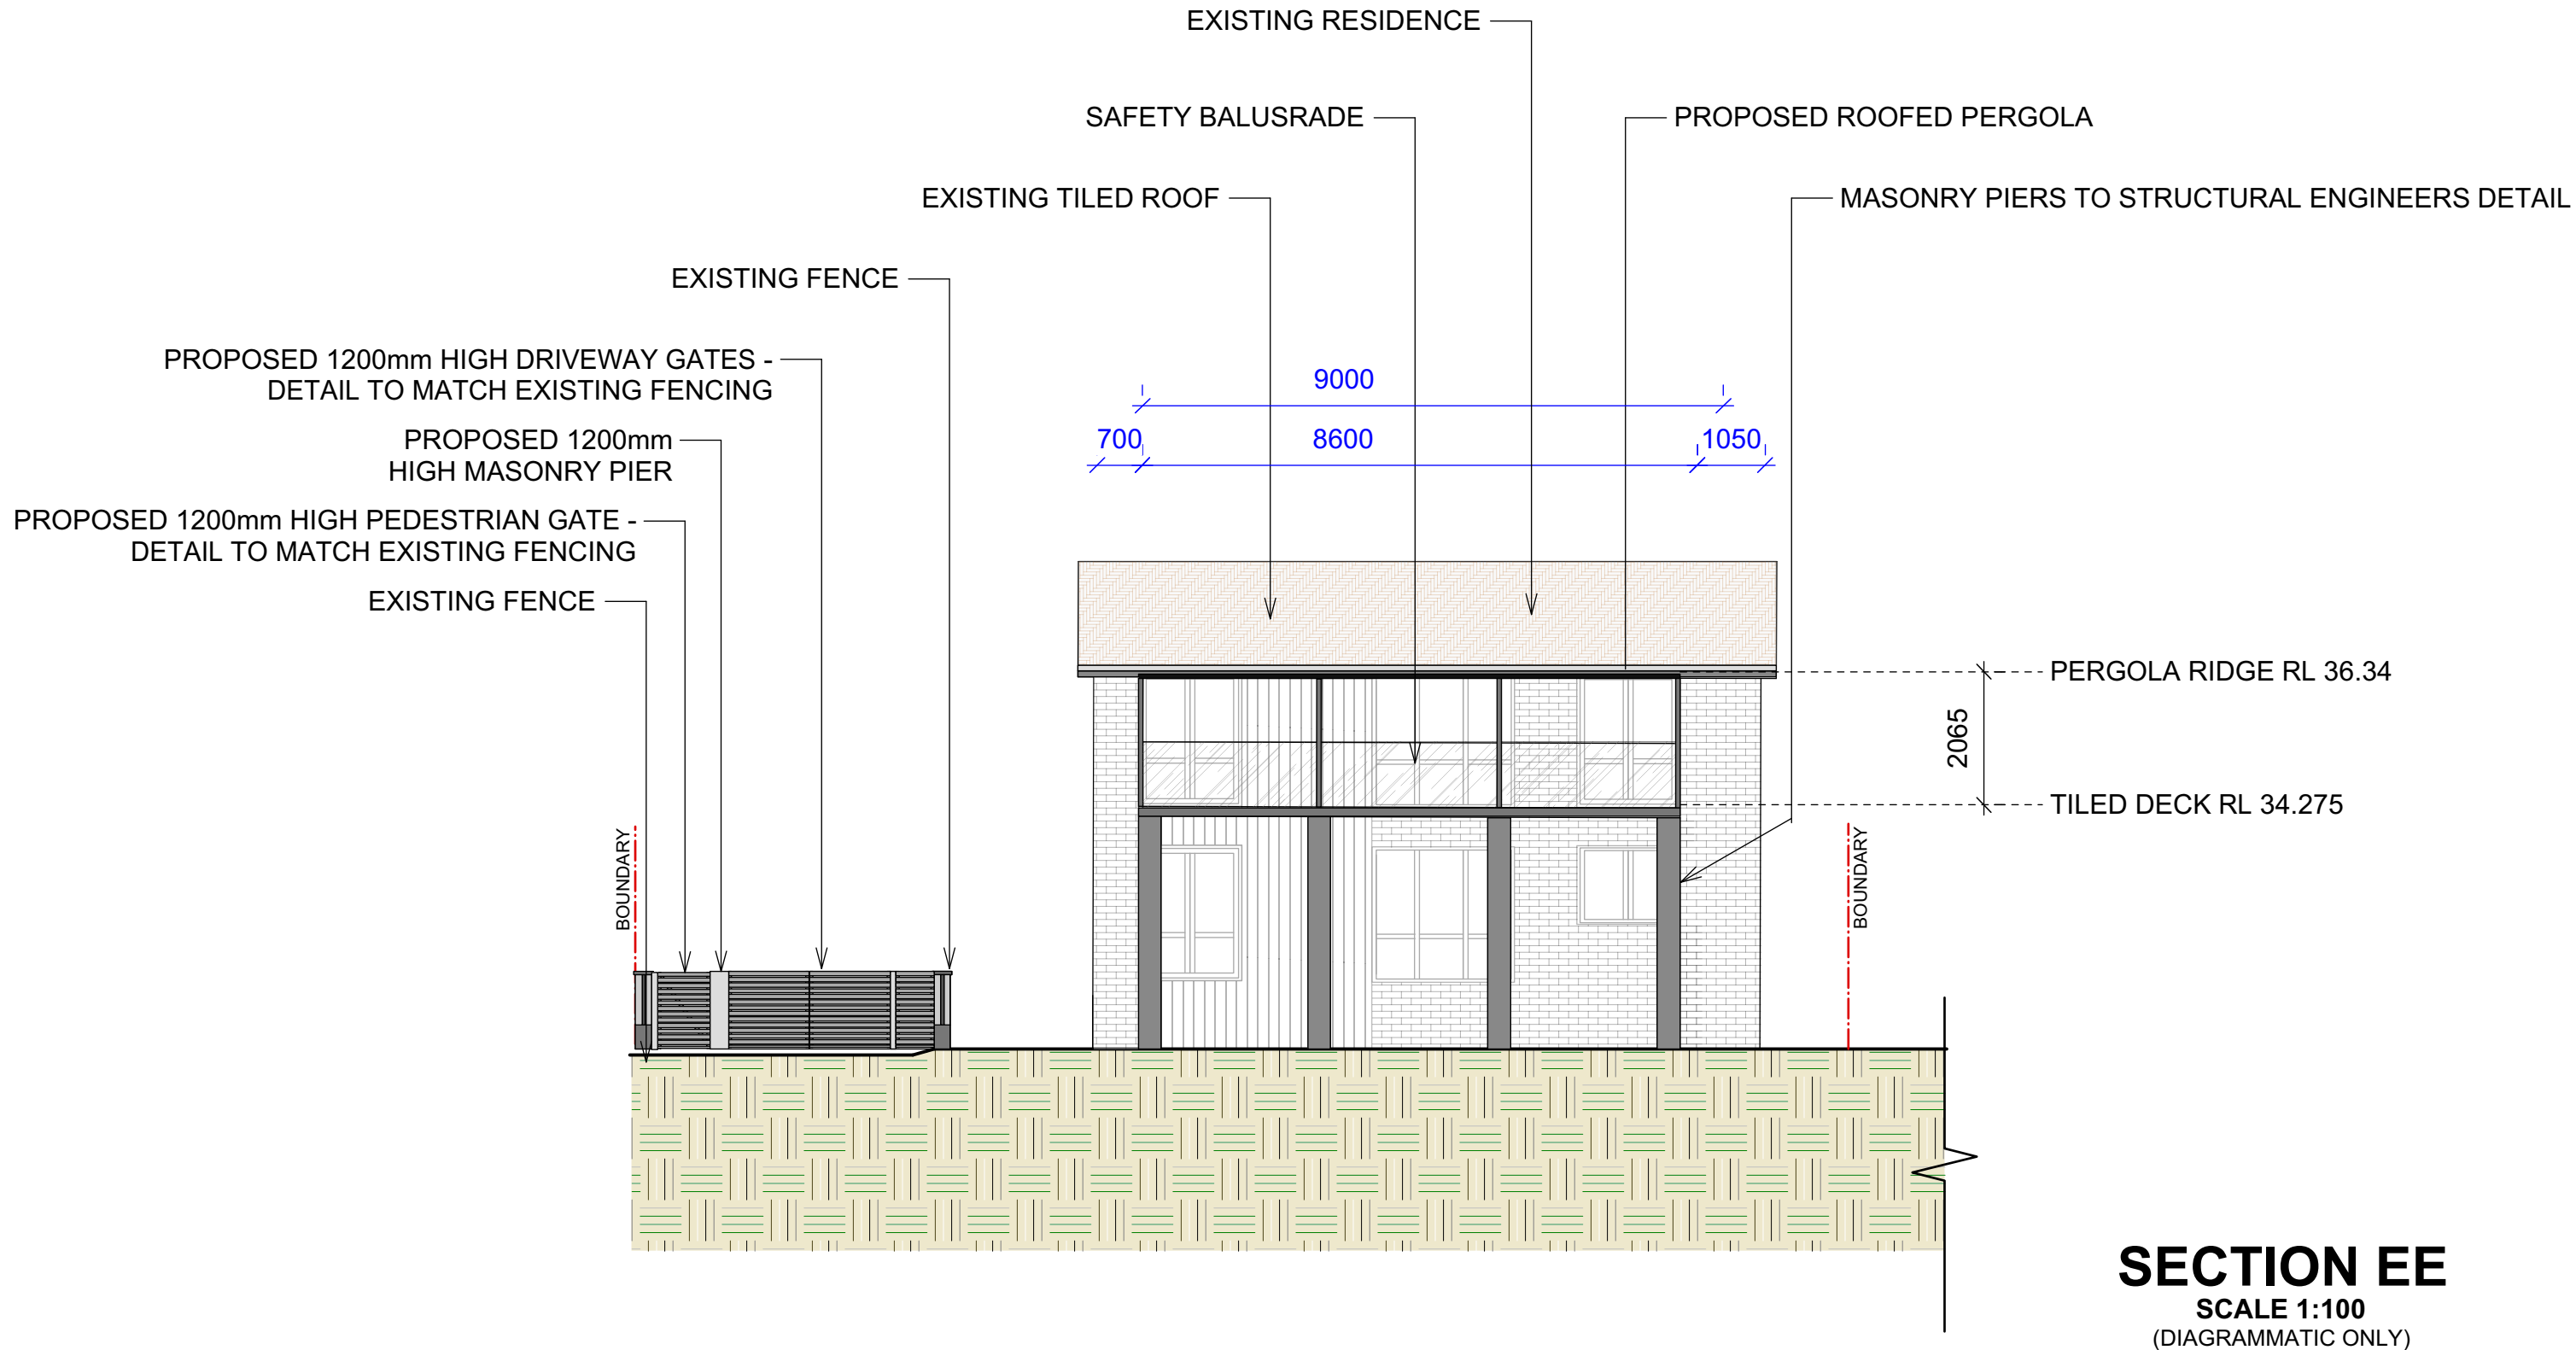

CONTOUR
LANDSCAPE ARCHITECTURE

PO Box 698 MONA VALE NSW 1660
Tel: 0434 500 705 - AIDLM

PROJECT
Adrian & Amanda Cirillo
12 Blighs Road,
Cromer, NSW 2099

NOTES

comply with building code of australia and all relevant australian standards
all works shall be in accordance with development application and construction certificate conditions of consent
all levels to ahd
refer to survey information relating to existing site data
verify all dimensions prior to works
do not scale from drawings
use figured dimensions in preference to scaling
refer all discrepancies to landscape architect for determination
this drawing is copyright and must not be retained, copied, used or reproduced in any way without prior written permission of
contour landscape architects.

DATE REV. ISSUE

05/11/19 A
12/12/19 B

DATE: 12/12/19

SCALE: 1:100 @ A3

DRAWN: SW

DRAWING
SECTION E

DRAWING NO:
C11_N1

REV:
B





PROPOSED POOL - FIBREGLASS
(SERENE 6 BY NARELLAN POOLS)

Planting Schedule

Latin Name	Common Name	Quantity	Pot Size	Spread	Height
Anigozanthus "Dwarf"	Yellow Kangaroo Paw	8	5lt	600	600
Lomandra 'Tanika'	Dwarf Lomandra	14	5lt	500	500
Syzgium 'Aussie Compact'	Aussie Compact Lilly Pilly	9	15LT	1500	3000
Westringia 'Jervis Gem'	Coastal Rosemary	13	5LT	1000	1000

