



BUNGAN HEAD ROAD

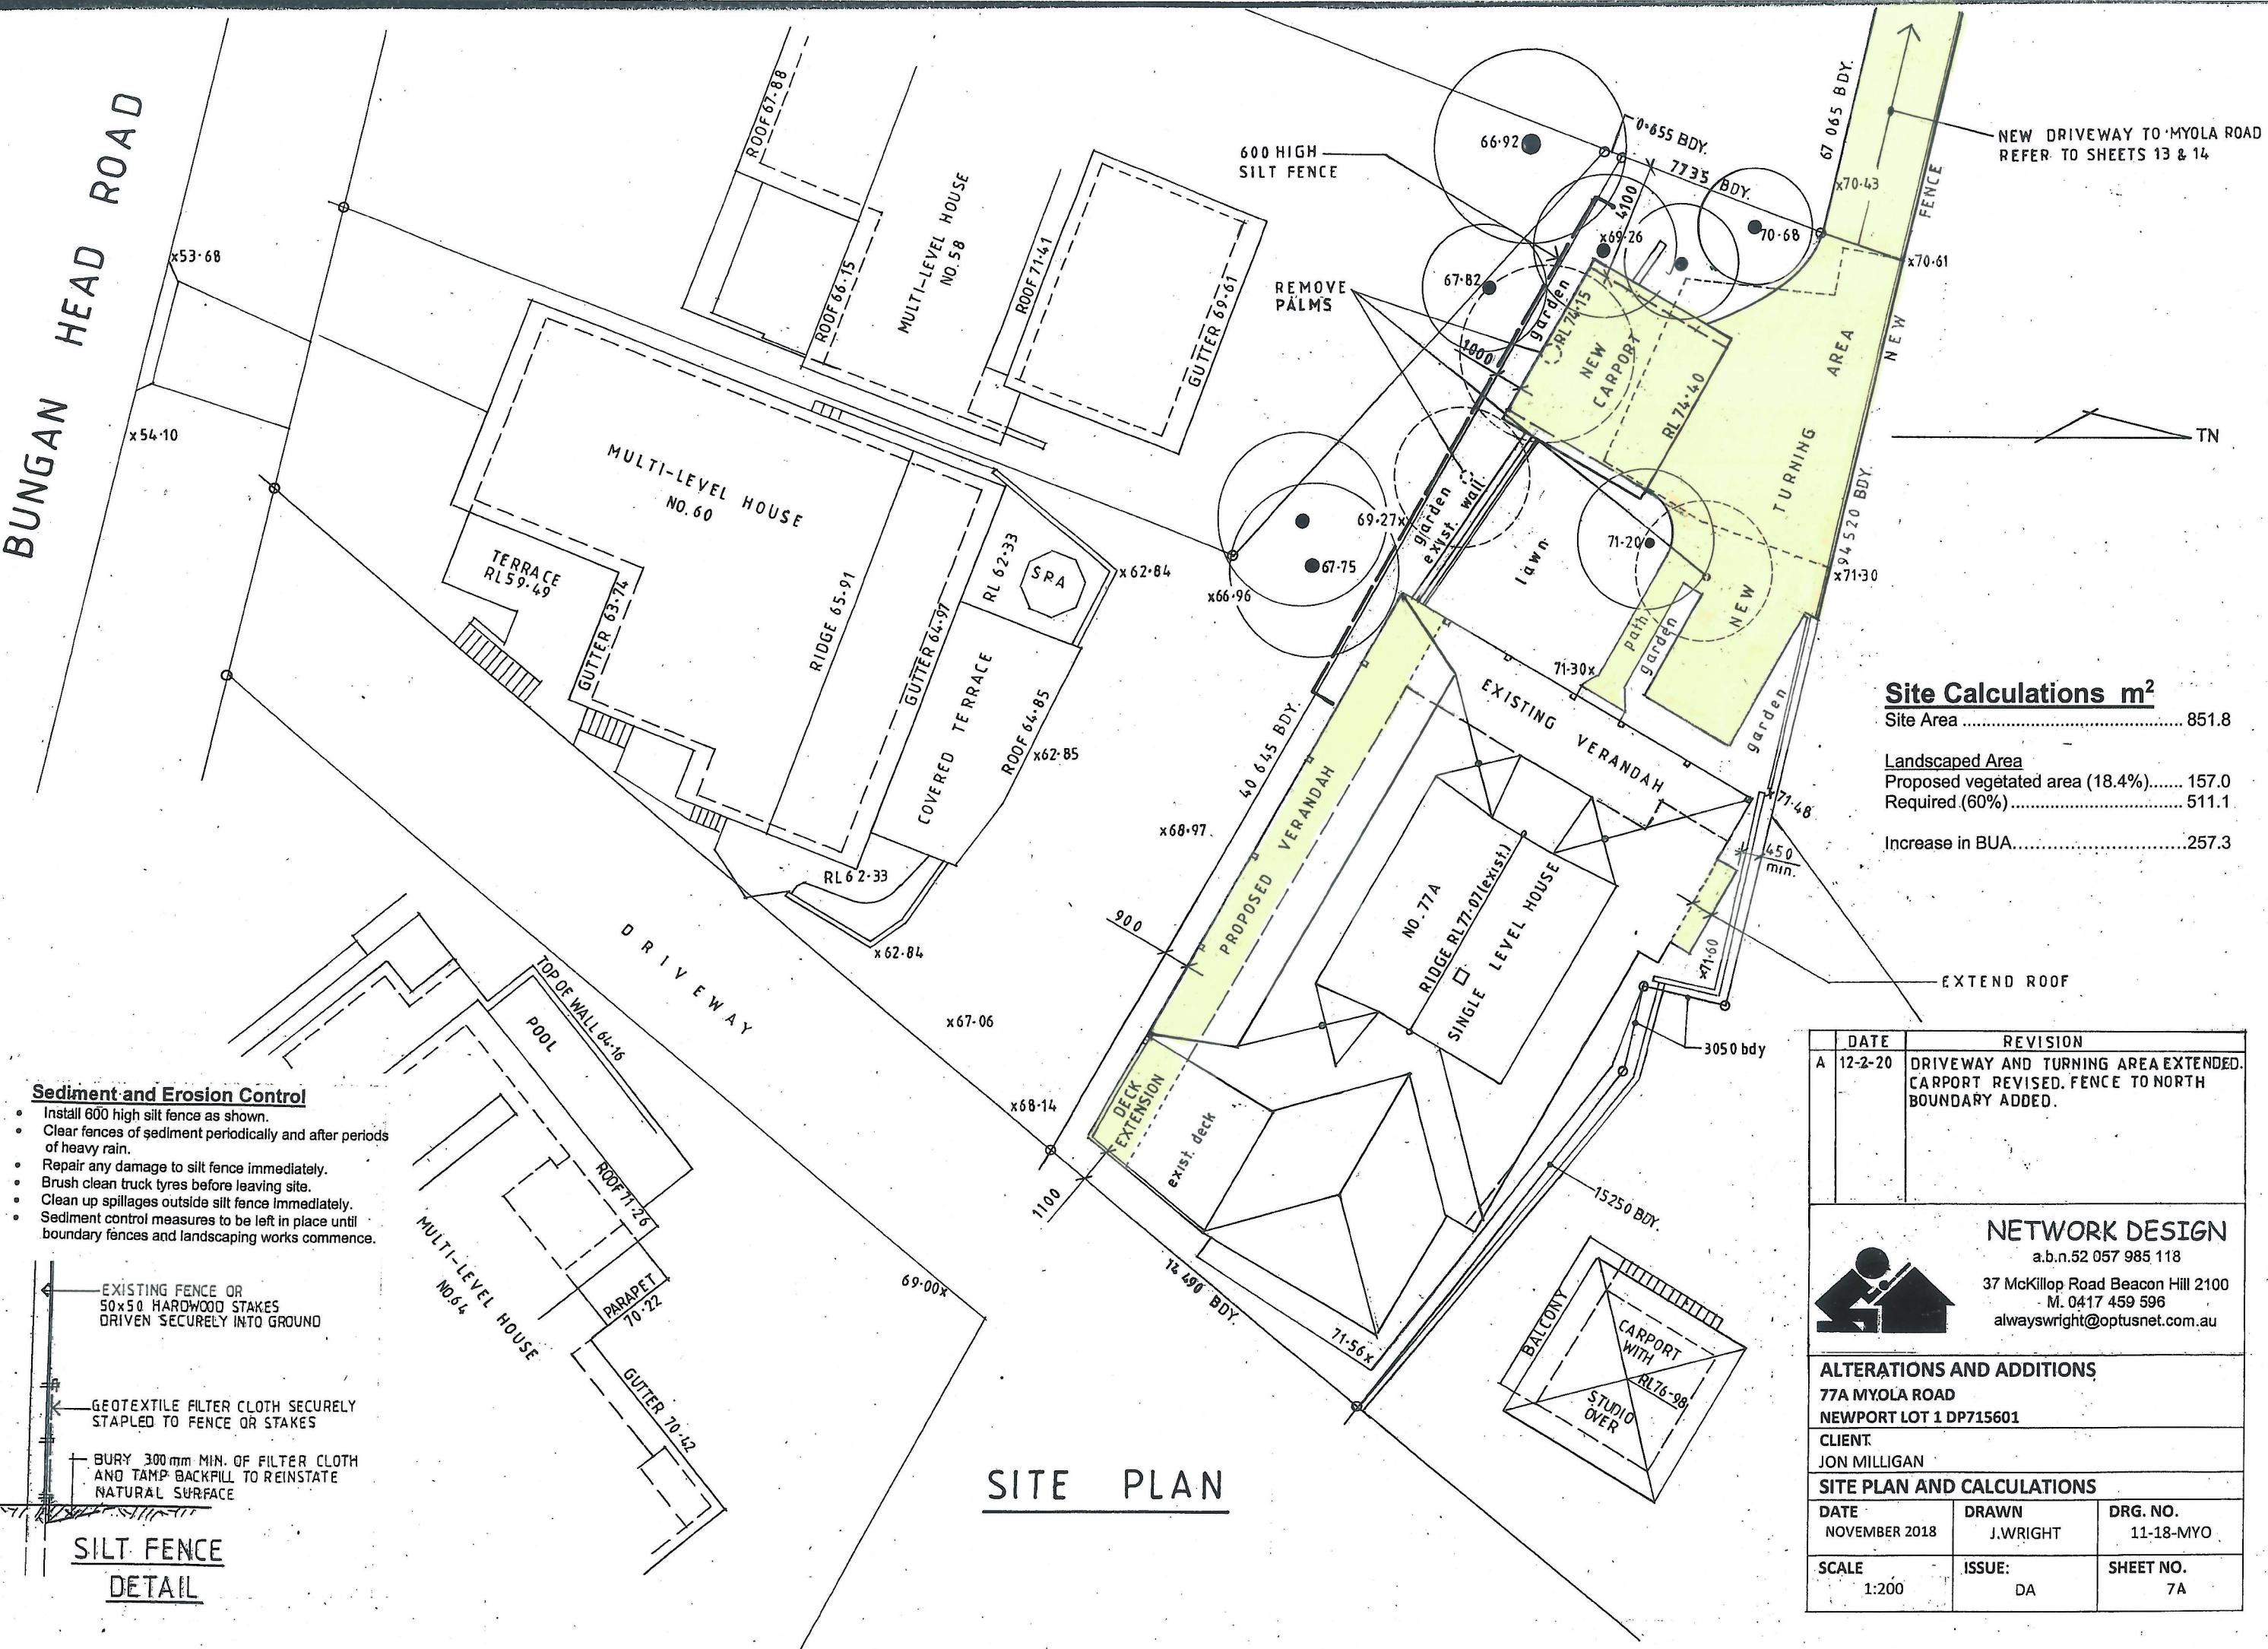

NEW DRIVEWAY TO MYOLA ROAD REFER TO SHEETS 13 & 14

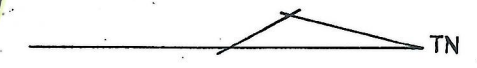


Site Calculations m²

Site Area	851.8
Landscaped Area	
Proposed vegetated area (18.4%).....	157.0
Required (60%).....	511.1
Increase in BUA.....	257.3

Sediment and Erosion Control

- Install 600 high silt fence as shown.
- Clear fences of sediment periodically and after periods of heavy rain.
- Repair any damage to silt fence immediately.
- Brush clean truck tyres before leaving site.
- Clean up spillages outside silt fence immediately.
- Sediment control measures to be left in place until boundary fences and landscaping works commence.

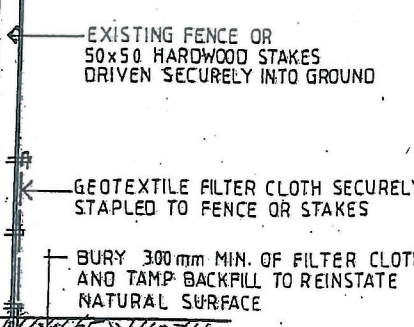

**SILT FENCE
DETAIL**

SITE PLAN

DATE	REVISION
A 12-2-20	DRIVEWAY AND TURNING AREA EXTENDED. CARPORT REVISED. FENCE TO NORTH BOUNDARY ADDED.


NETWORK DESIGN
a.b.n.52 057 985 118
37 McKillop Road Beacon Hill 2100
M. 0417 459 596
alwayswright@optusnet.com.au

ALTERATIONS AND ADDITIONS
77A MYOLA ROAD
NEWPORT LOT 1 DP715601


CLIENT:
JON MILLIGAN

SITE PLAN AND CALCULATIONS


DATE NOVEMBER 2018	DRAWN J.WRIGHT	DRG. NO. 11-18-MYO
SCALE 1:200	ISSUE: DA	SHEET NO. 7A

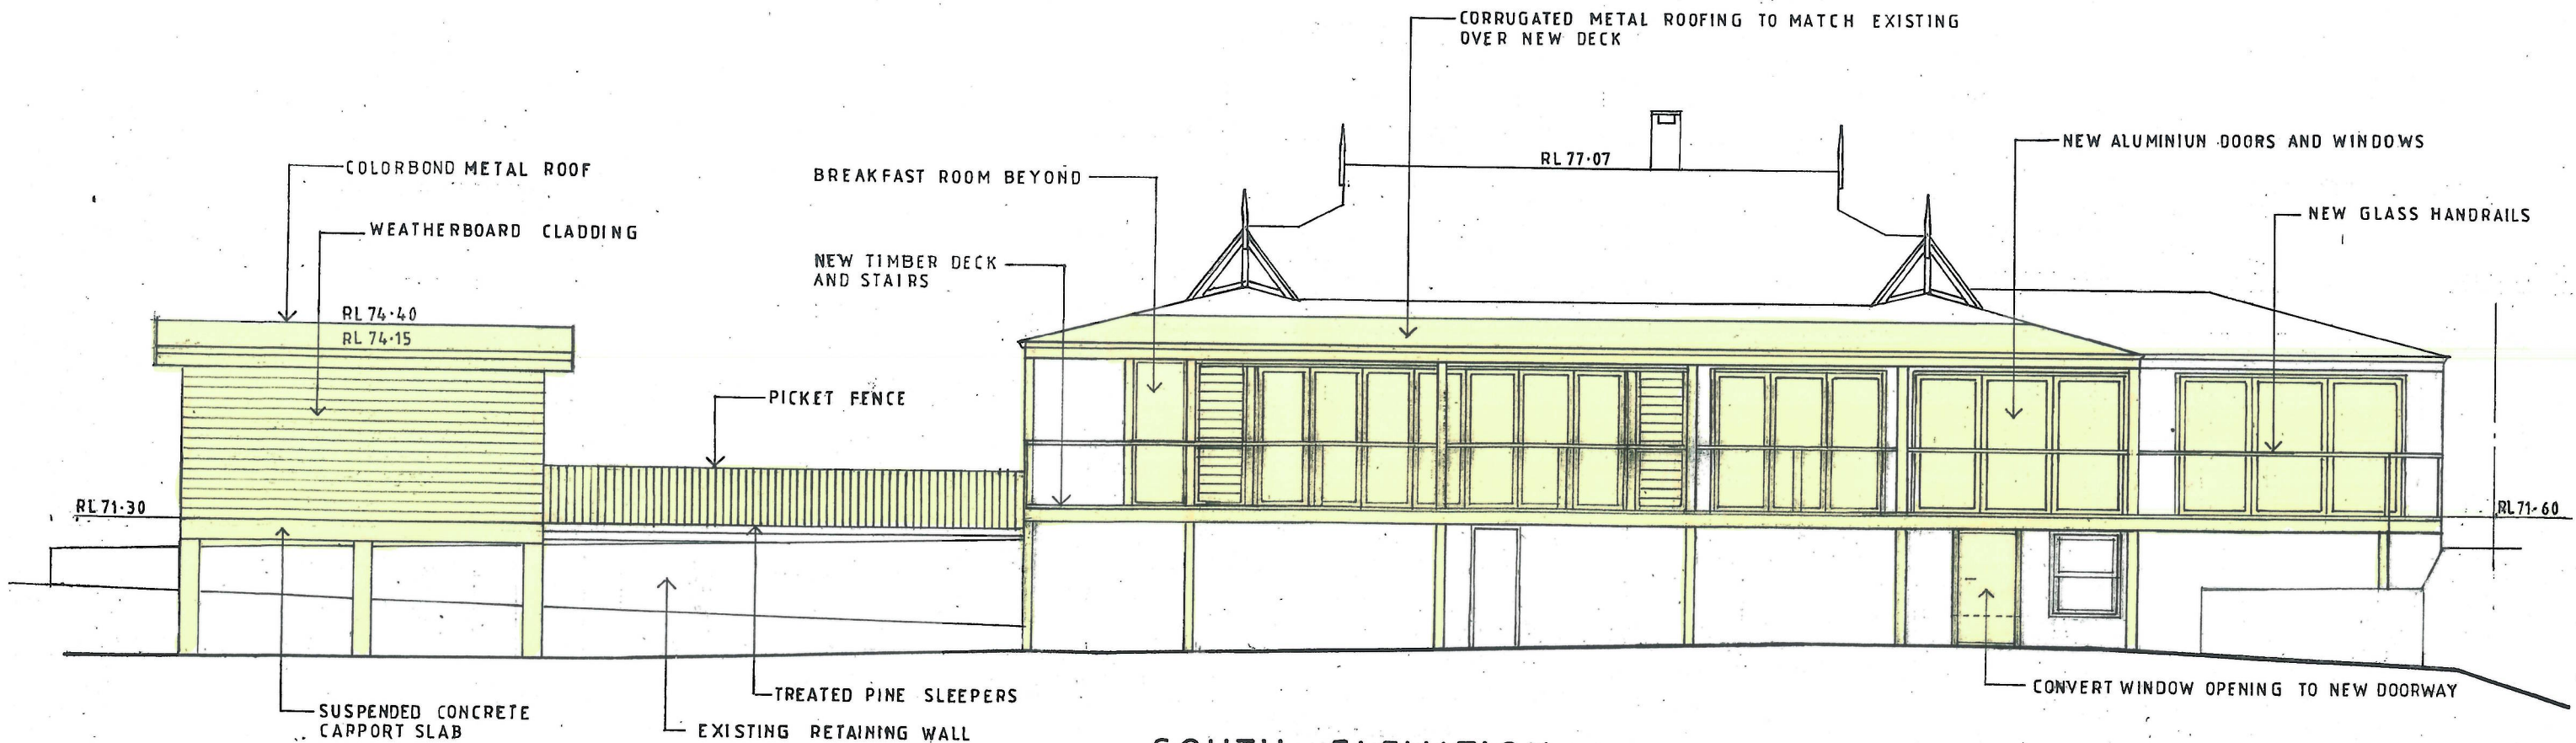

SOUTH ELEVATION

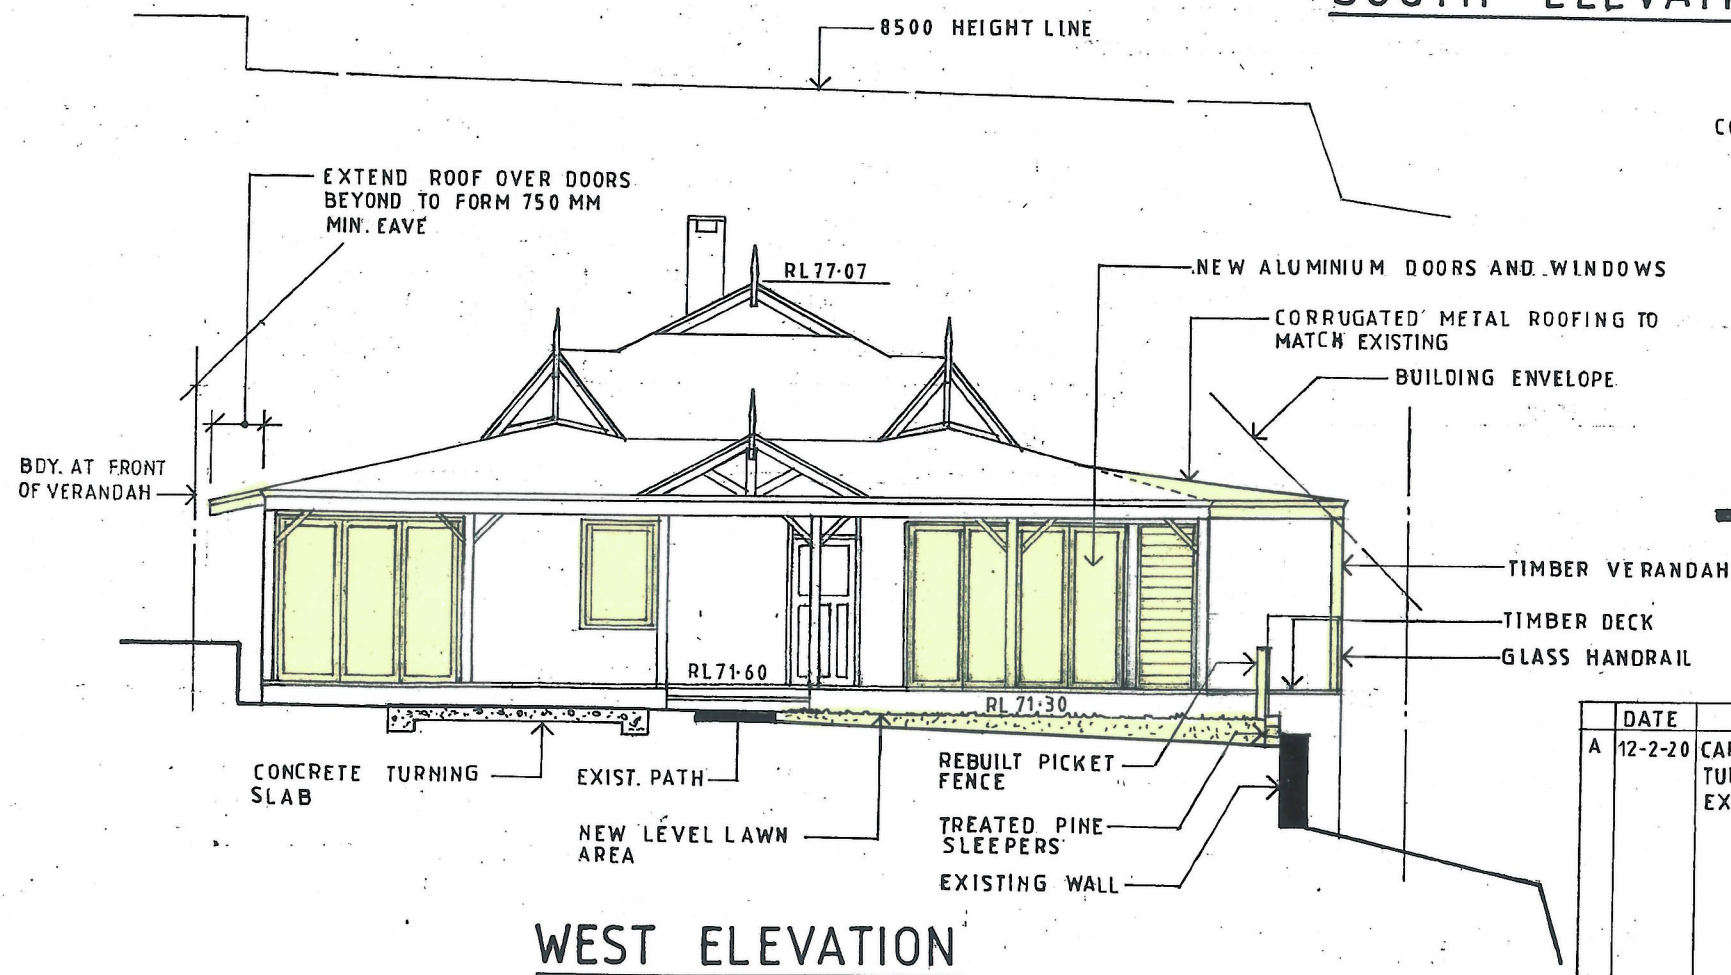

WEST ELEVATION

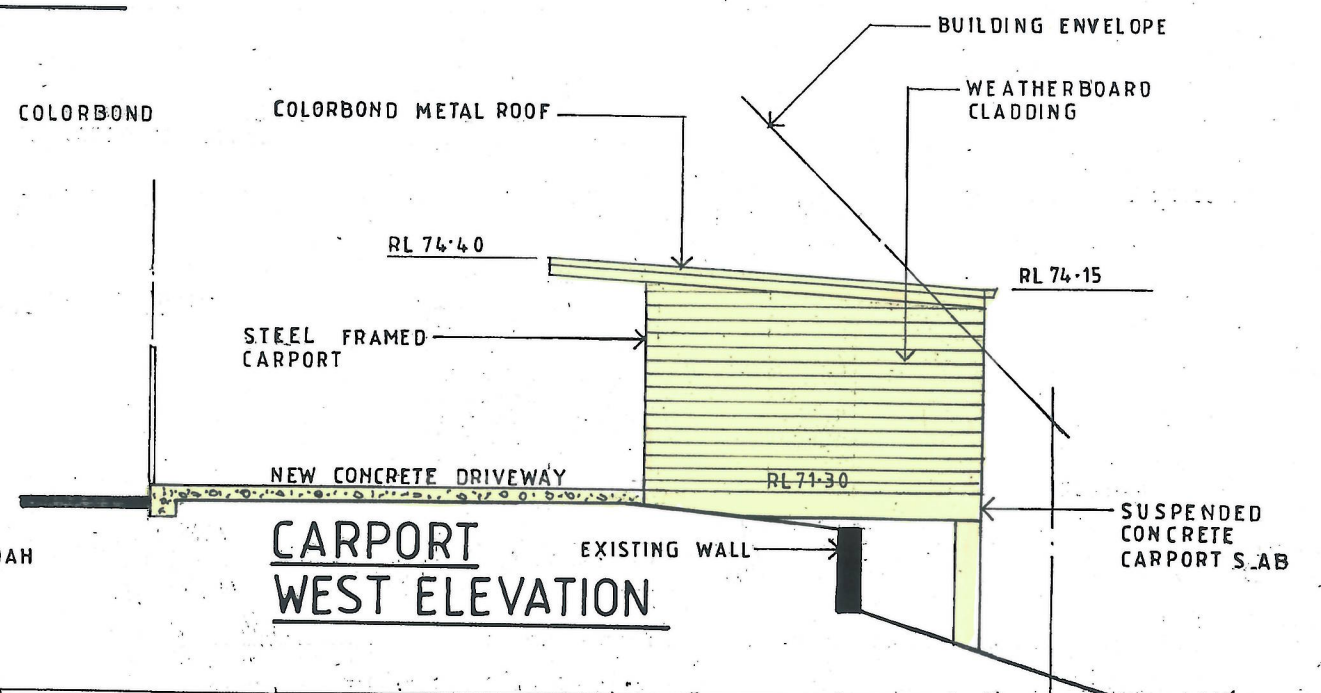

CARPORT WEST ELEVATION

DATE	REVISION
A 12-2-20	CARPORT REVISED TURNING SLAB ADDED. EXIST. WALL RETAINED



John Wright

NETWORK DESIGN

a.b.n.52 057 985 118

37 McKillop Road Beacon Hill 2100
M. 0417 459 596

alwayswright@optusnet.com.au

ALTERATIONS AND ADDITIONS




77A MYOLA ROAD
NEWPORT LOT 1 DP715601

CLIENT
JON MILLIGAN

SOUTH AND WEST ELEVATION

DATE NOVEMBER 2018	DRAWN J.WRIGHT	DRG. NO. 11-18-MYO
-----------------------	-------------------	-----------------------

SCALE 1:100	ISSUE: DA	SHEET NO. 4 A
----------------	--------------	------------------

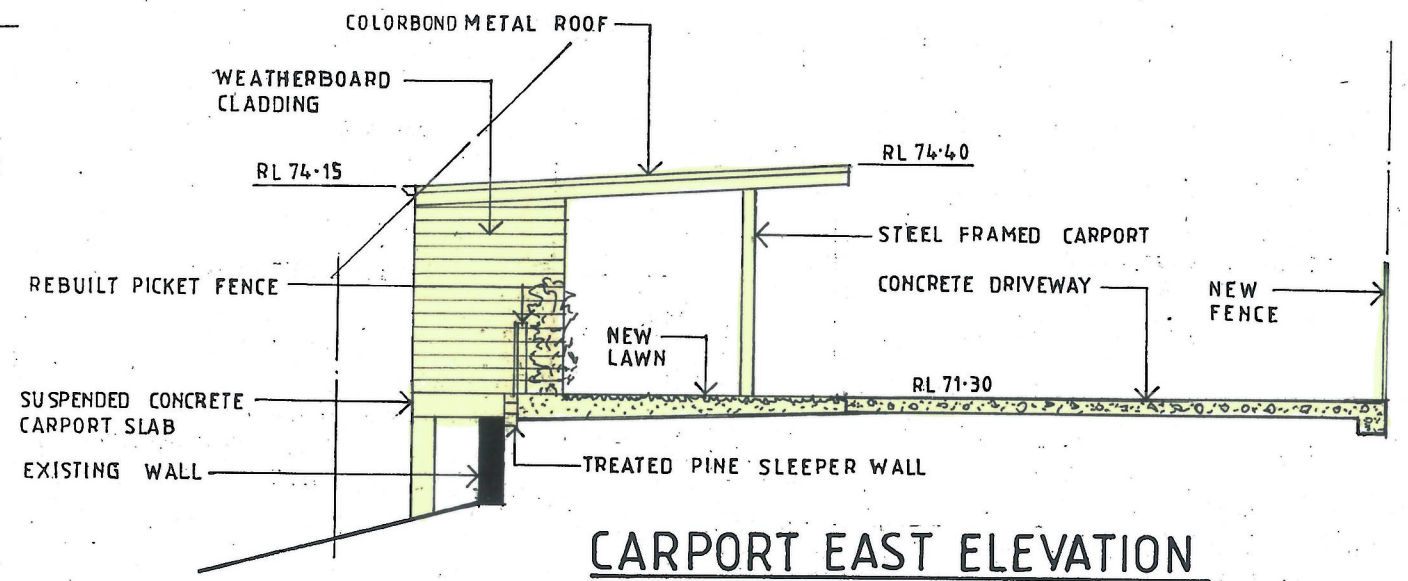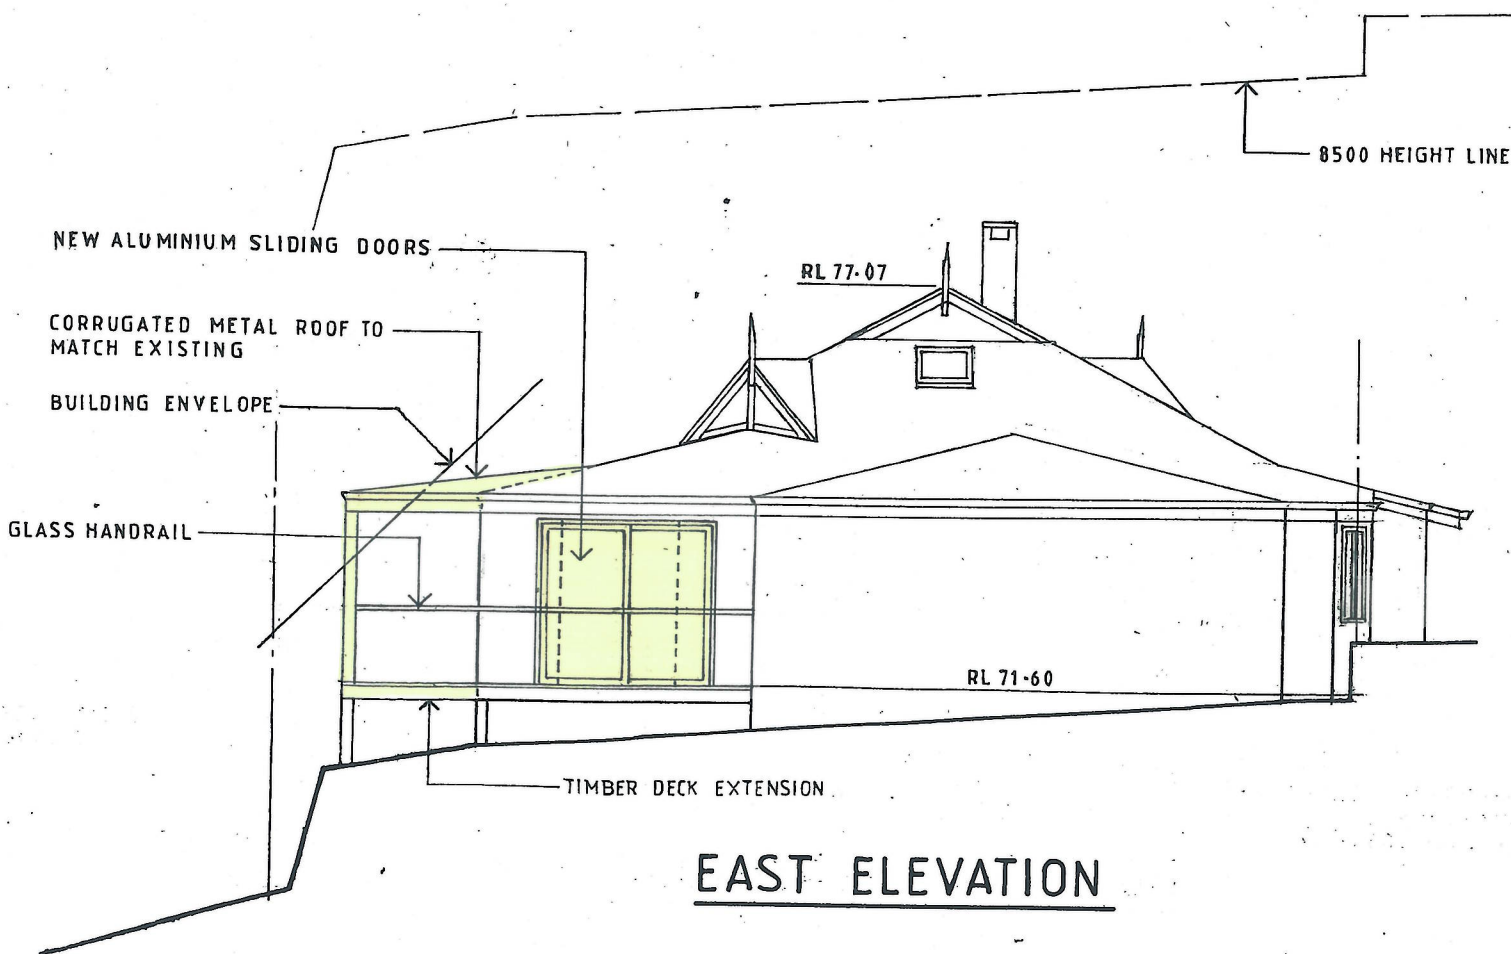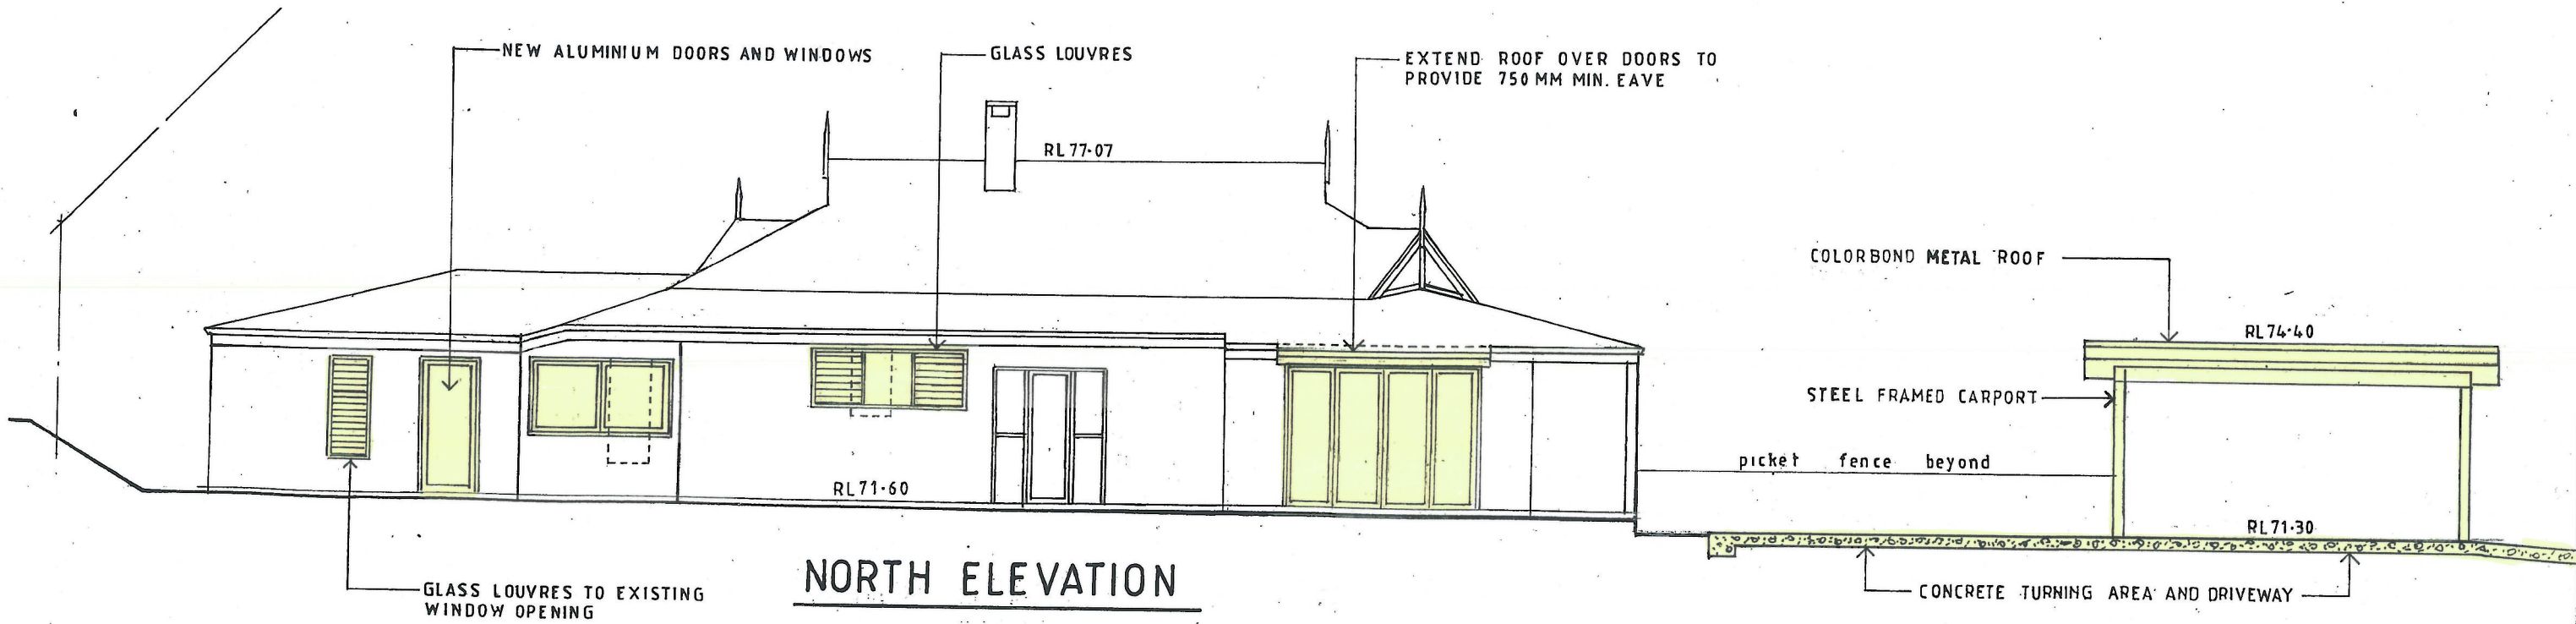

DATE	REVISION	ALTERATIONS AND ADDITIONS		
A 12-2-20	CARPORT REVISED. TURNING AREA ADDED. EXISTING WALL RETAINED	77A MYOLA ROAD NEWPORT LOT 1 DP715601		
		CLIENT JON MILLIGAN		
		NORTH AND EAST ELEVATION		
DATE	DRAWN	DRG. NO.		
NOVEMBER 2018	J. WRIGHT	11-18-MYO		
SCALE	ISSUE:	SHEET NO.		
1:100	DA	5A		



John Wright

NETWORK DESIGN

a.b.n.52 057 985 118

37 McKillop Road Beacon Hill 2100

M. 0417 459 596

alwayswright@optusnet.com.au