
Notes

All circumsions are in millimetres unless noted otherwise.

Thock all circumsions on alle prior to commencement of the work shown
on the circumsion son alle prior to commencement of the work shown
on the circumsion where given
rapport eny discrepancies or on insistens to the architect for resolution
selfore proceeding with the work.
All work to comply with the Australian Standards: The National



THIS PLAN IS TO BE READ IN
CONJUNCTION WITH
THE CONDITIONS OF DEVELOPMENT
CONSENT

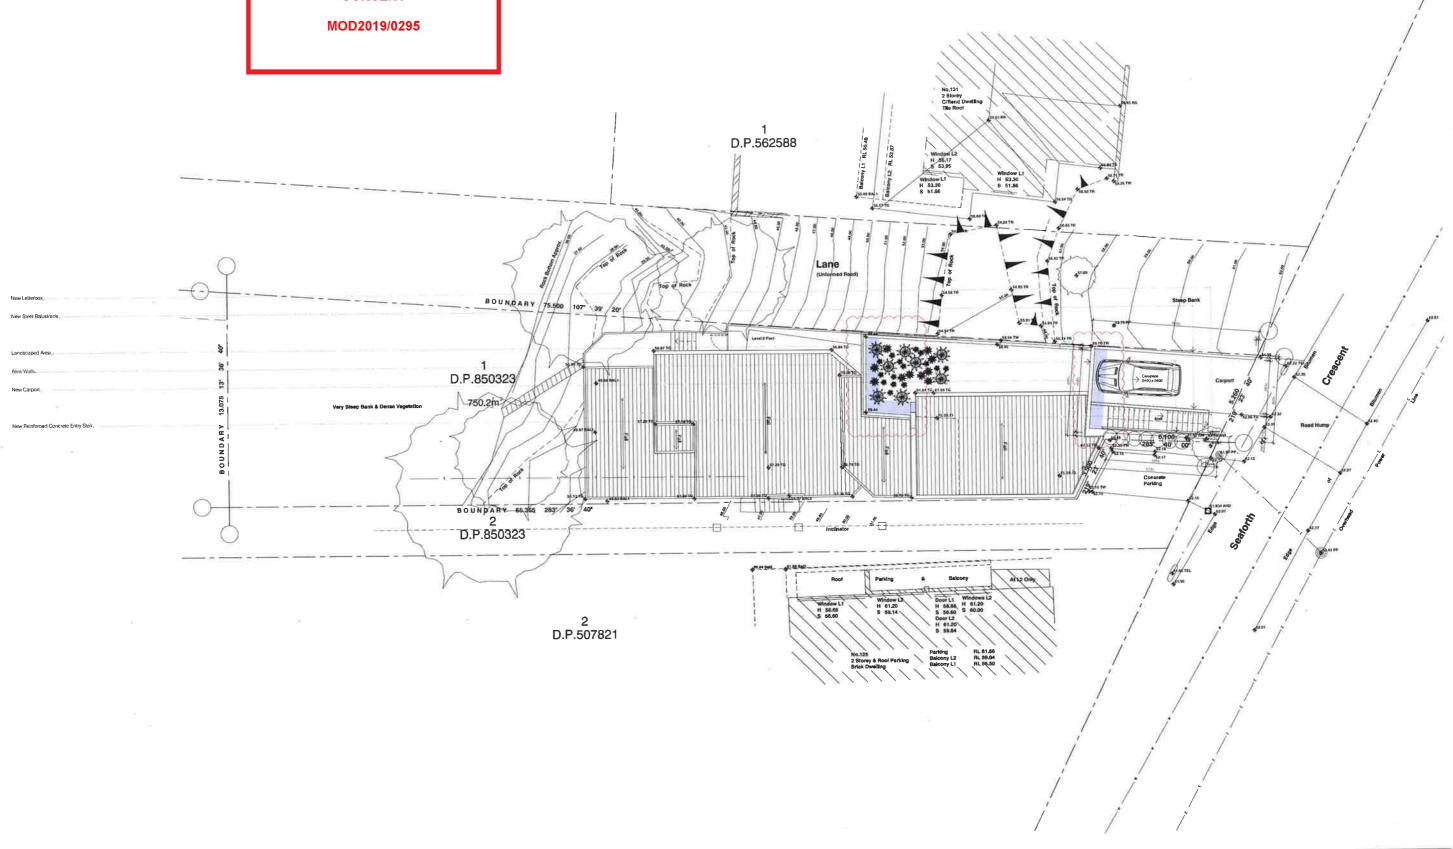

4d Archilecture & Deelgn 133 Blues Point Road McMolons Point Sydney NSW Australa 2060 T + 61 2 9959 3452 | F ÷ 61 2 9959 5779

th A

07/06/2

Project Title Residential Alterations & Act 129 Seaforth Crescent Seaforth NSW 2092

Drawing Title Site / Roof Plan

Scale 1:100 (A1)
Project # 2016-46
Drawing # **A001**


Note

All dimensions are in millimetres unless noted wherwise.

Check at if dimensions on site prior to commencement of the work shown on the changing yolks to "grand dimensions where given the changing when the changing when the changing the properties where given and the changing t



THIS PLAN IS TO BE READ IN
CONJUNCTION WITH
THE CONDITIONS OF DEVELOPMENT
CONSENT

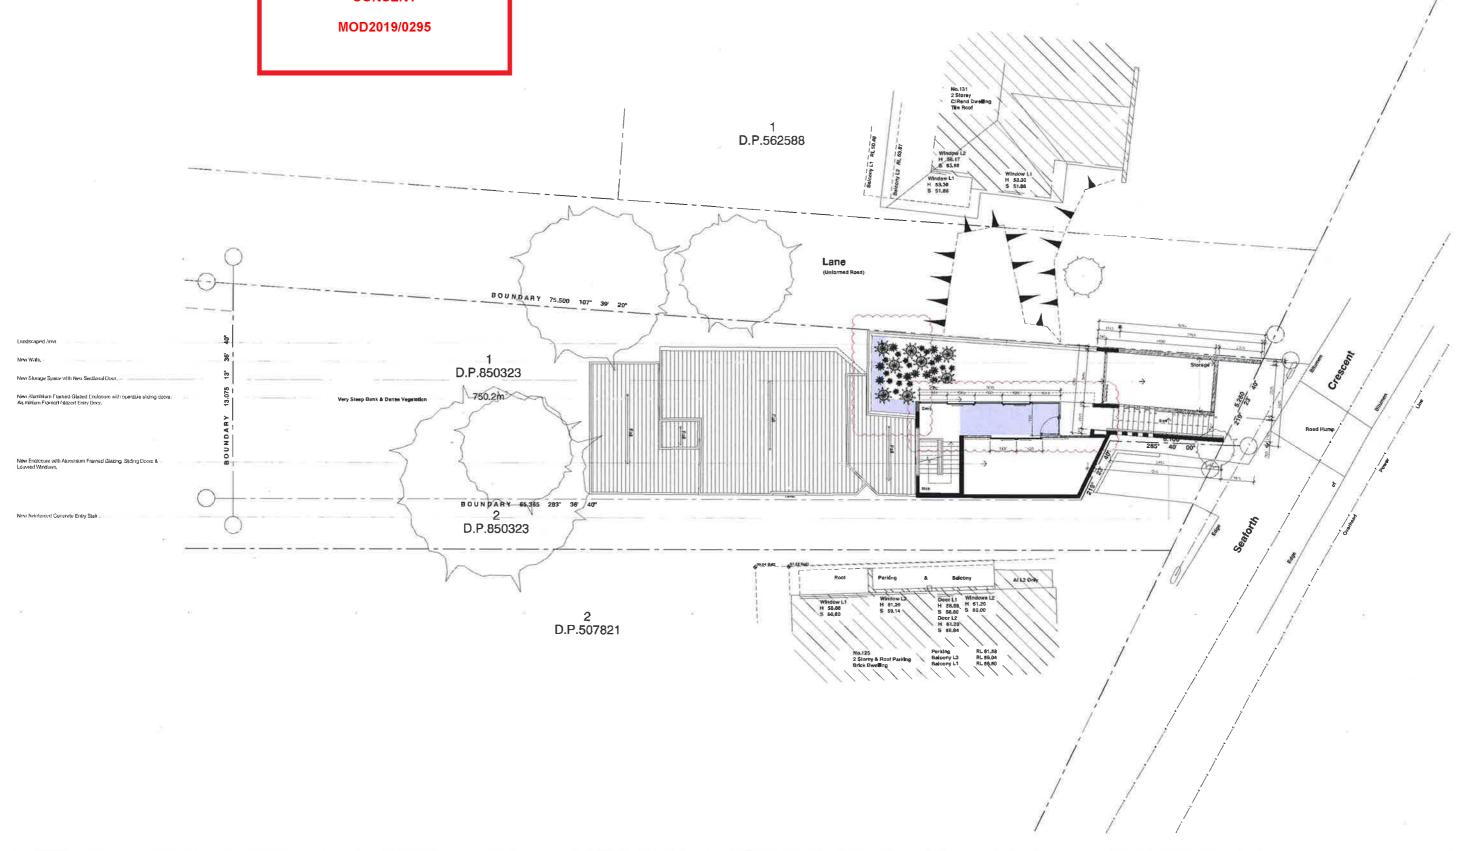

Note


All dimonsions are in millimetres unless noted otherwise.

Clark, All Officesions on site prior to commensament of the work shown of the clark to 5 agend of the clark to 5 agend of the clark to 5 agend of the clark to 6 agend of the 6 agend




THIS PLAN IS TO BE READ IN
CONJUNCTION WITH
THE CONDITIONS OF DEVELOPMENT
CONSENT

MOD2019/0295

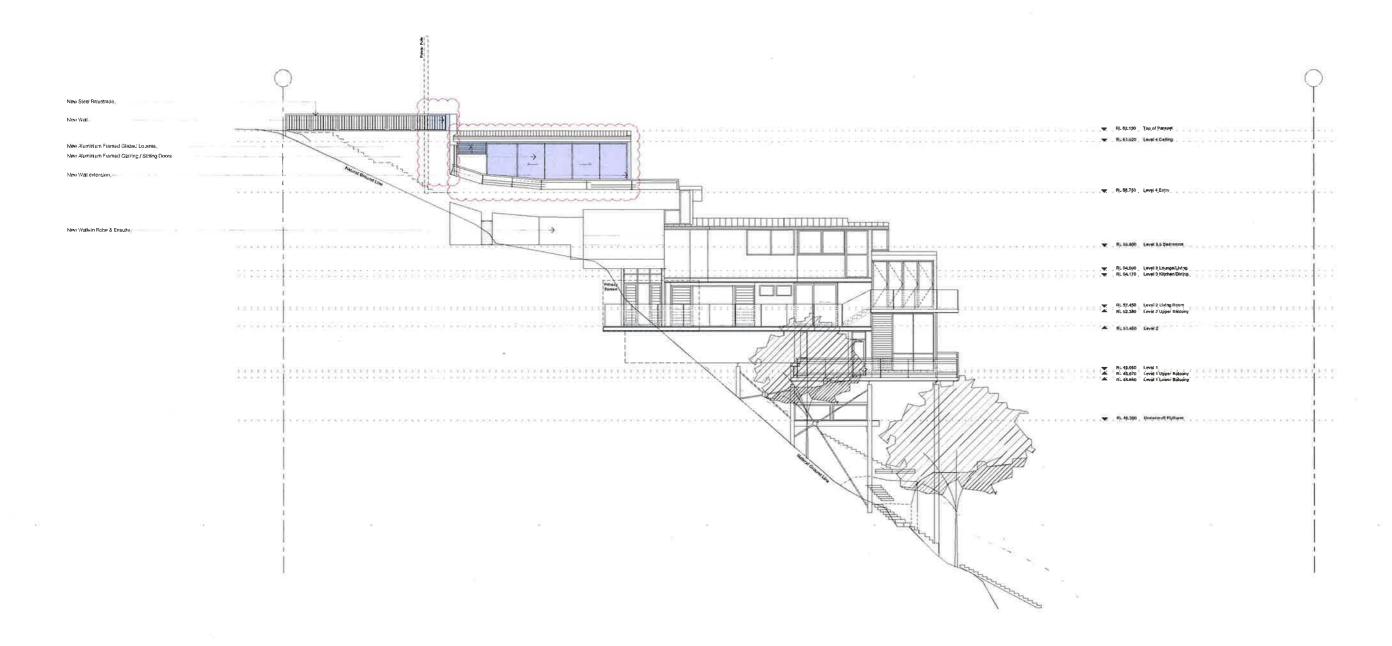


Annexure A: Proposed Landscape Design

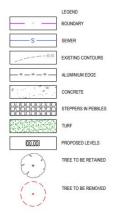



THIS PLAN IS TO BE READ IN **CONJUNCTION WITH** THE CONDITIONS OF DEVELOPMENT CONSENT

MOD2019/0295

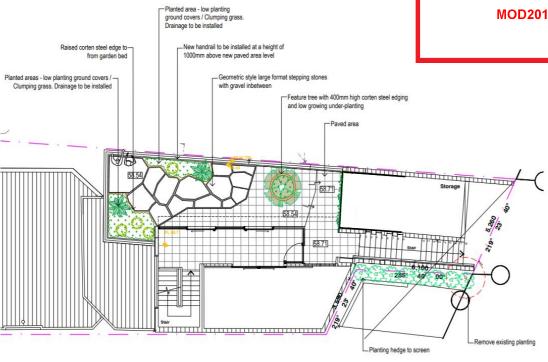
















 





| info@spacedesigns.com.au spacedesigns.com.au P 02 9905 7870 F 02 9905 7857 | ABN 60 799 663 674 | pe Designs Pty Ltd ACN 139 316 251 |
|--|--------------------|---------------------------------------|
| P 02 9905 7870 F 02 9905 7657 | info@spacedesigns | s.com.au |
| | | |

| CLIENT Fraser Cleghorn | DRN: L.Poulton | |
|--|--------------------|--|
| | DATE: 09/05/2019 | |
| ADDRESS 129 Seaforth Cres, SEAFORTH | SCALE: 1:100@A3 | |
| | PROJECT NO: 191641 | |



| LANDSCAPE PLAN | | |
|----------------|-----|---|
| LP-01 | Rev | В |