

SITE ANALYSIS PLAN

LOT 3 - DP 219898
SITE AREA: 1084.8m²

FLOOR AREA CALCULATION:

SITE AREA:	1084.8m ²
EXISTING FLOOR AREA TOTAL	175.58m ²
PROPOSED NEW FLOOR AREA	28.47m ²
TOTAL NEW FLOOR AREA	204.05m ²

TRUE NORTH:



NOTES:

- All structures including stormwater & drainage to engineer's details.
- Do not obtain dimensions by scaling drawings.
- All dimensions are to be checked on site prior to starting work.
- These drawings are to be read in conjunction with all other consultant's drawings and specifications.
- All workmanship & materials shall be in accordance with the requirements of current editions including amendments of the relevant SAA Codes of Practice, the Building Code of Australia and local council requirements.
- New materials are to be used throughout unless otherwise noted.
- Concrete footings, slab, structural beams or any other structural members are to be designed by a practicing engineer.

JJ Drafting

174 Garden St, North Narrabeen, NSW, 2101
PO Box 687, Dee Why, NSW, 2099
Mob. 0414 717 541
Email. jjdraft@tpg.com.au
www.jjdrafting.com.au

REV: DATE: DESCRIPTION:

A -- 6.4..20 - remove building from right of carriageway

PROJECT DETAILS:
PROPOSED ALTERATIONS AND ADDITIONS
13 CAPUA PLACE, AVALON BEACH

DRAWING TITLE:
SITE ANALYSIS PLAN

DATE:
NOVEMBER/2019


JOB No:
752/19

DRAWN BY:
DB


CHECKED BY:
JJ


SCALE:
1:200 @ A3

DRAWING No:
DA.01

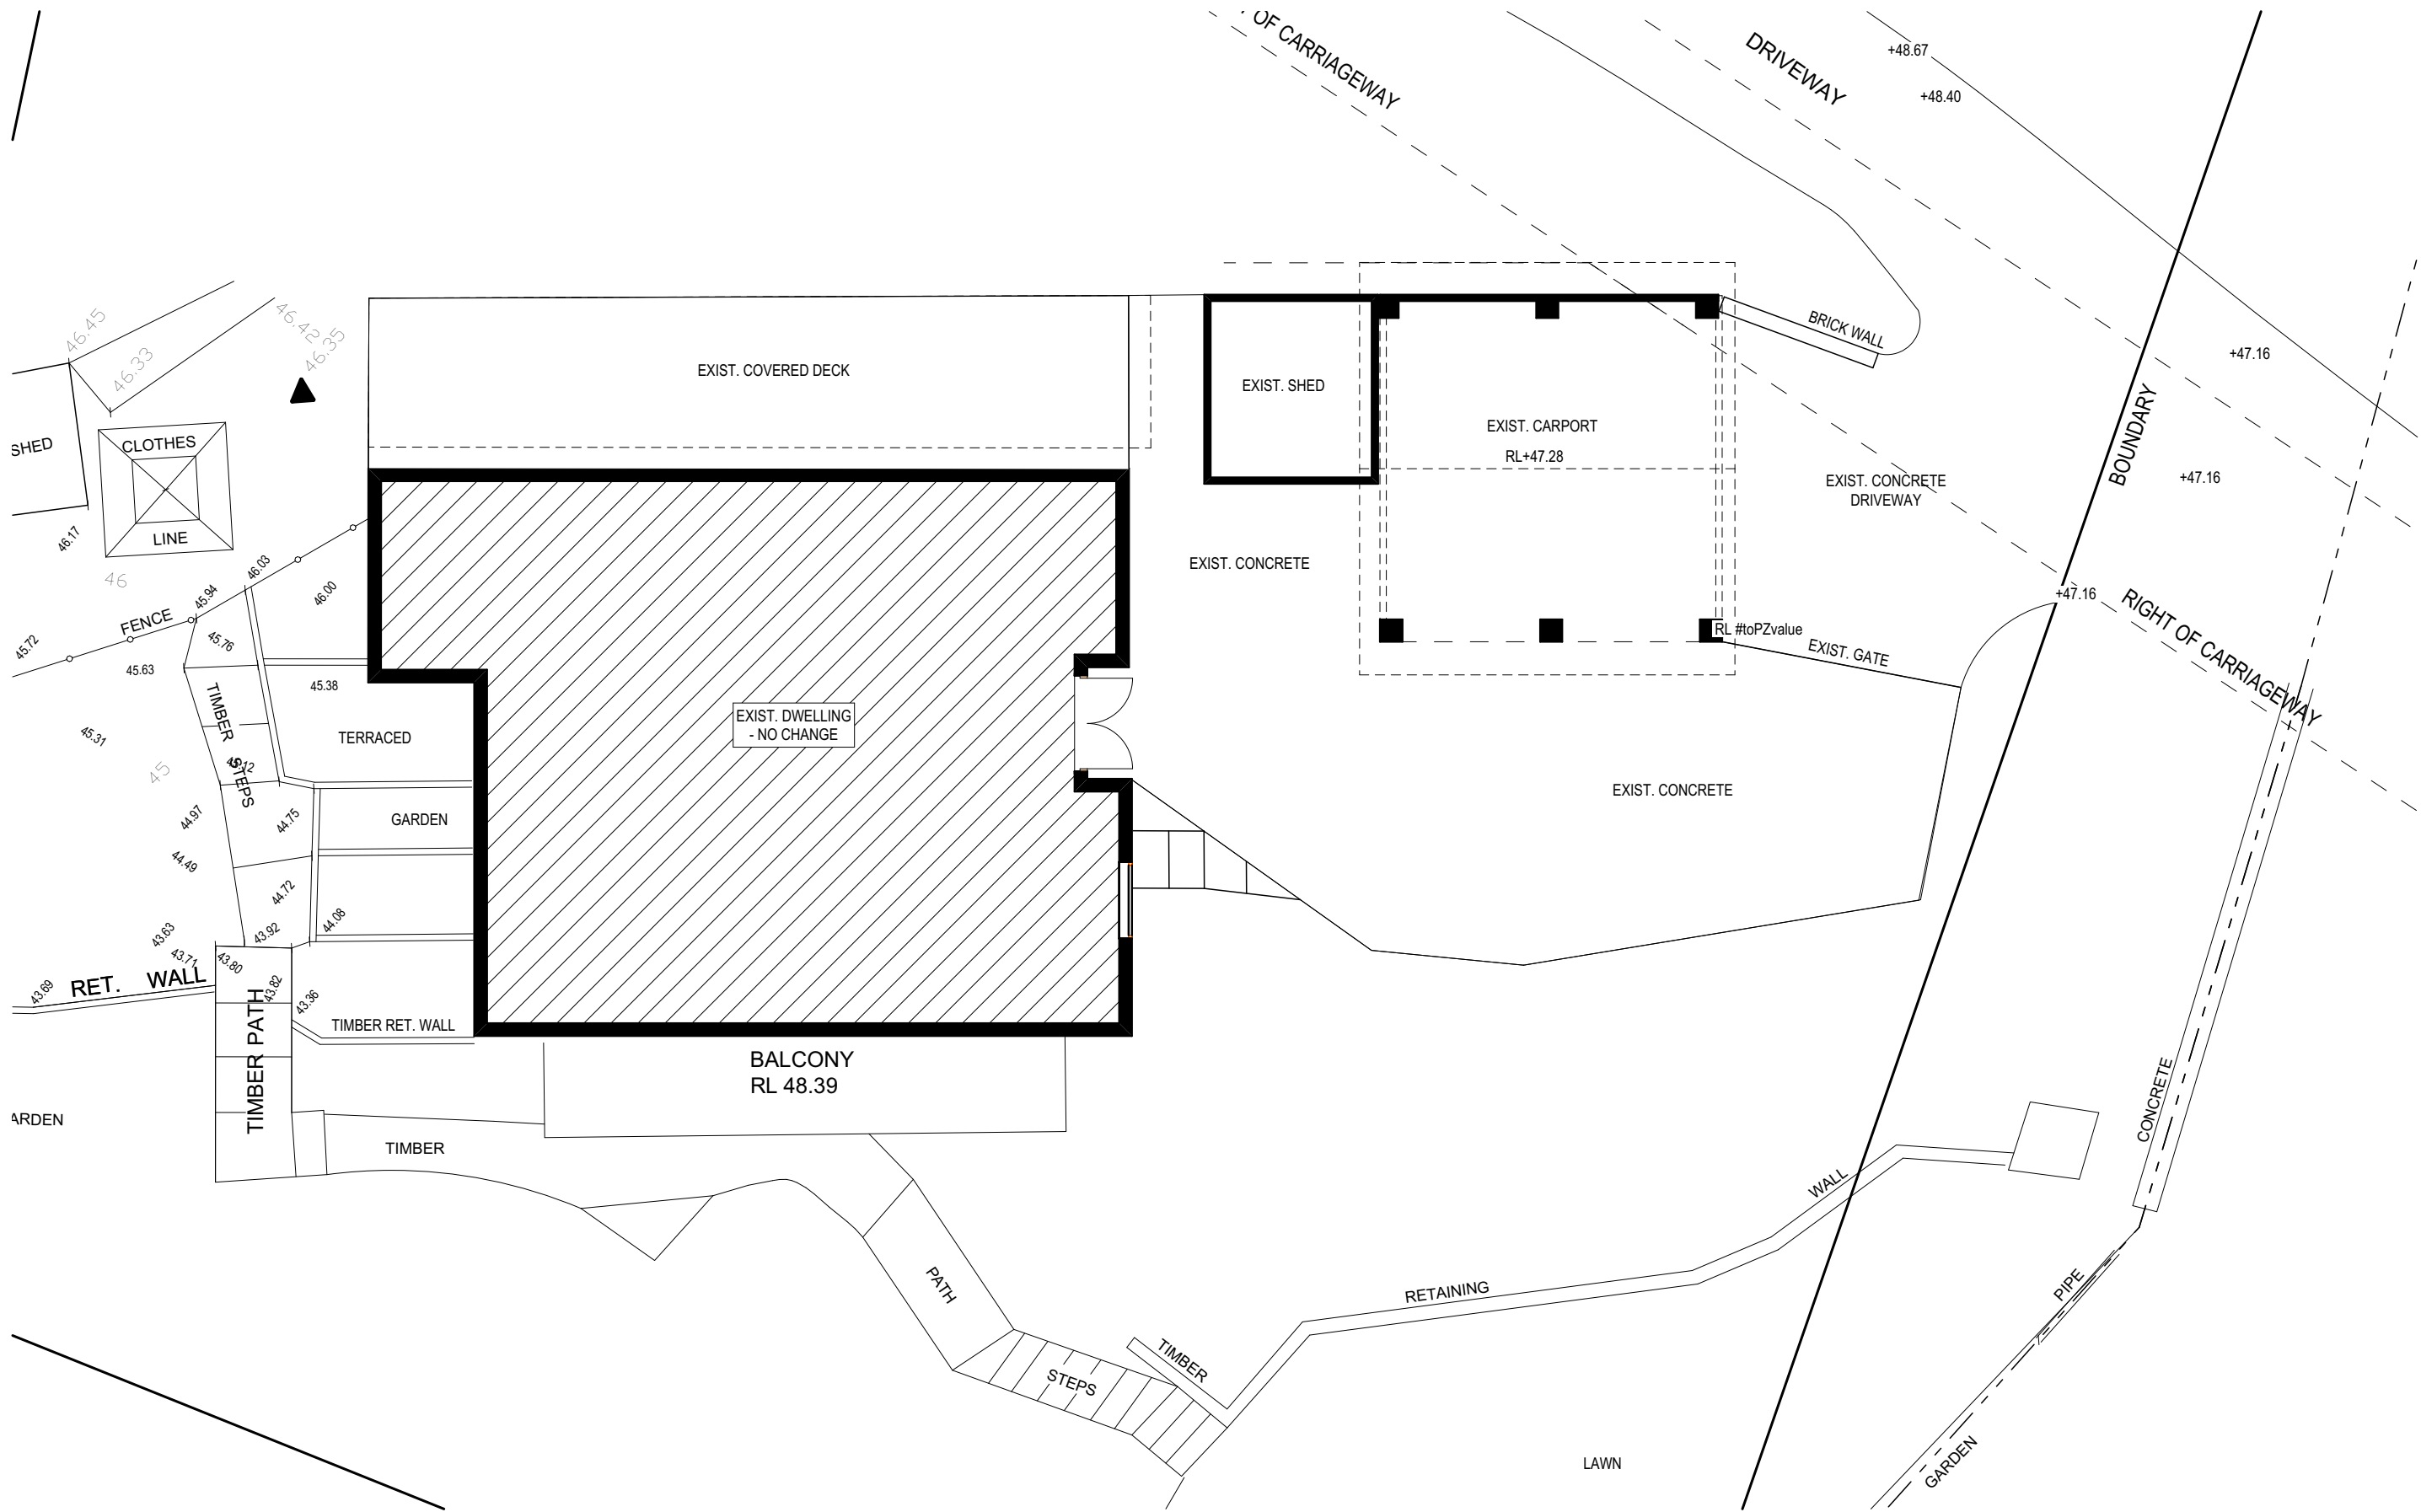

EXIST. GROUND FLOOR PLAN

TRUE NORTH: 		NOTES: <ul style="list-style-type: none">• All structures including stormwater & drainage to engineer's details.• Do not obtain dimensions by scaling drawings.• All dimensions are to be checked on site prior to starting work.• These drawings are to be read in conjunction with all other consultant's drawings and specifications.• All workmanship & materials shall be in accordance with the requirements of current editions including amendments of the relevant SAA Codes of Practice, the Building Code of Australia and local council requirements.• New materials are to be used throughout unless otherwise noted.• Concrete footings, slab, structural beams or any other structural members are to be designed by a practicing engineer.		<div>JJ Drafting</div> <div>174 Garden St, North Narrabeen, NSW, 2101</div> <div>PO Box 687, Dee Why, NSW, 2099</div> <div>Mob. 0414 717 541</div> <div>Email. jjdraft@tpg.com.au</div> <div>www.jjdrafting.com.au</div>		<table><tr><th>REV:</th><th>DATE:</th><th>DESCRIPTION:</th></tr><tr><td>A</td><td>-6.4.20</td><td>--Remove building from the right of carriageway</td></tr><tr><td> </td><td> </td><td> </td></tr><tr><td> </td><td> </td><td> </td></tr><tr><td> </td><td> </td><td> </td></tr></table>		REV:	DATE:	DESCRIPTION:	A	-6.4.20	--Remove building from the right of carriageway										<table><tr><td colspan="2">PROJECT DETAILS: PROPOSED ALTERATIONS AND ADDITIONS 13 CAPUA PLACE, AVALON BEACH</td></tr><tr><td colspan="2">DRAWING TITLE: EXIST. GROUND FLOOR</td></tr></table>		PROJECT DETAILS: PROPOSED ALTERATIONS AND ADDITIONS 13 CAPUA PLACE, AVALON BEACH		DRAWING TITLE: EXIST. GROUND FLOOR		<table><tr><td>DATE: NOVEMBER/2019</td></tr><tr><td>JOB No: 752/19</td></tr></table>	DATE: NOVEMBER/2019	JOB No: 752/19	<table><tr><td>DRAWN BY: DB</td></tr><tr><td>CHECKED BY: JJ</td></tr></table>	DRAWN BY: DB	CHECKED BY: JJ	<table><tr><td>SCALE: 1:100 @ A3</td></tr><tr><td>DRAWING No: DA.02</td></tr></table>	SCALE: 1:100 @ A3	DRAWING No: DA.02
REV:	DATE:	DESCRIPTION:																																			
A	-6.4.20	--Remove building from the right of carriageway																																			
PROJECT DETAILS: PROPOSED ALTERATIONS AND ADDITIONS 13 CAPUA PLACE, AVALON BEACH																																					
DRAWING TITLE: EXIST. GROUND FLOOR																																					
DATE: NOVEMBER/2019																																					
JOB No: 752/19																																					
DRAWN BY: DB																																					
CHECKED BY: JJ																																					
SCALE: 1:100 @ A3																																					
DRAWING No: DA.02																																					

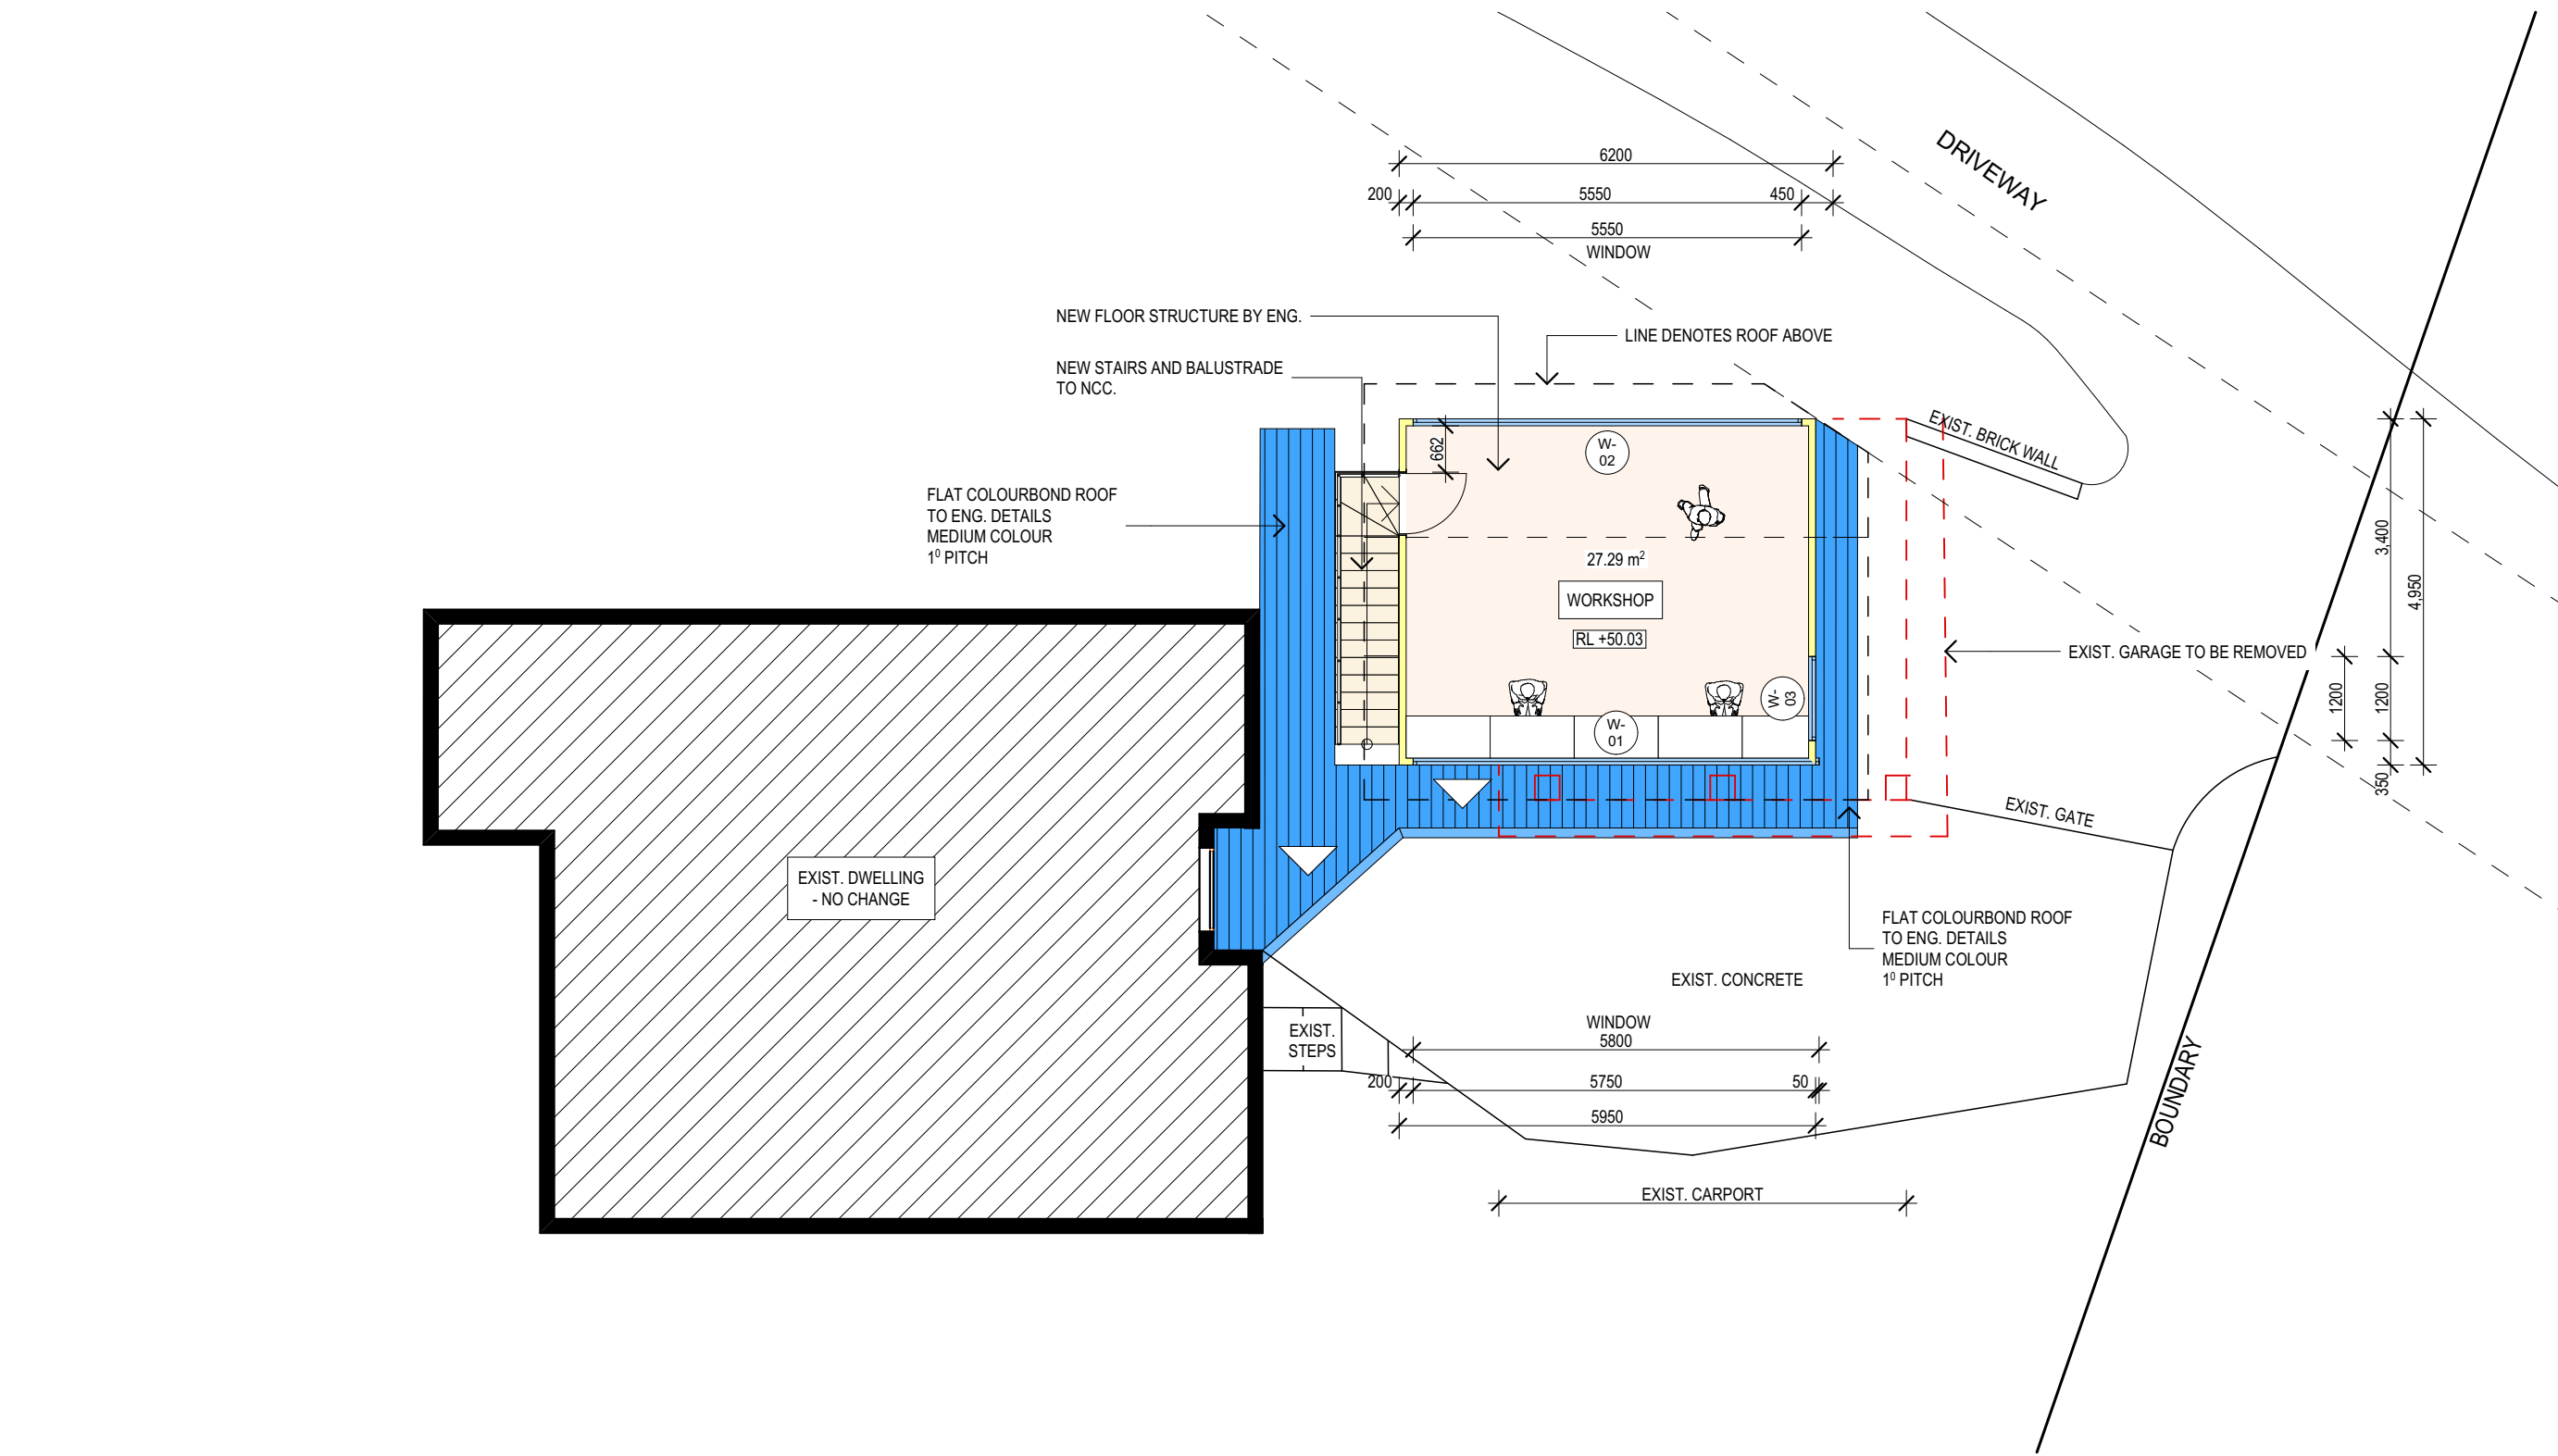

FIRST FLOOR PLAN

TRUE NORTH:

NOTES:

- All structures including stormwater & drainage to engineer's details.
- Do not obtain dimensions by scaling drawings.
- All dimensions are to be checked on site prior to starting work.
- These drawings are to be read in conjunction with all other consultant's drawings and specifications.
- All workmanship & materials shall be in accordance with the requirements of current editions including amendments of the relevant SAA Codes of Practice, the Building Code of Australia and local council requirements.
- New materials are to be used throughout unless otherwise noted.
- Concrete footings, slab, structural beams or any other structural members are to be designed by a practicing engineer.

JJ Drafting

174 Garden St, North Narrabeen, NSW, 2101
PO Box 687, Dee Why, NSW, 2099
Mob. 0414 717 541
Email. jjdraft@tpg.com.au
www.jjdrafting.com.au

REV:	DATE:	DESCRIPTION:
A	-6.4.20	-remove building from right of carriageway


PROJECT DETAILS:

PROPOSED ALTERATIONS AND ADDITIONS
13 CAPUA PLACE, AVALON BEACH

DRAWING TITLE:


FIRST FLOOR PLAN

DATE:	NOVEMBER/2019	DRAWN BY:	DB	SCALE:	1:100 @ A3
JOB No:	752/19	CHECKED BY:	JJ	DRAWING No:	DA.04

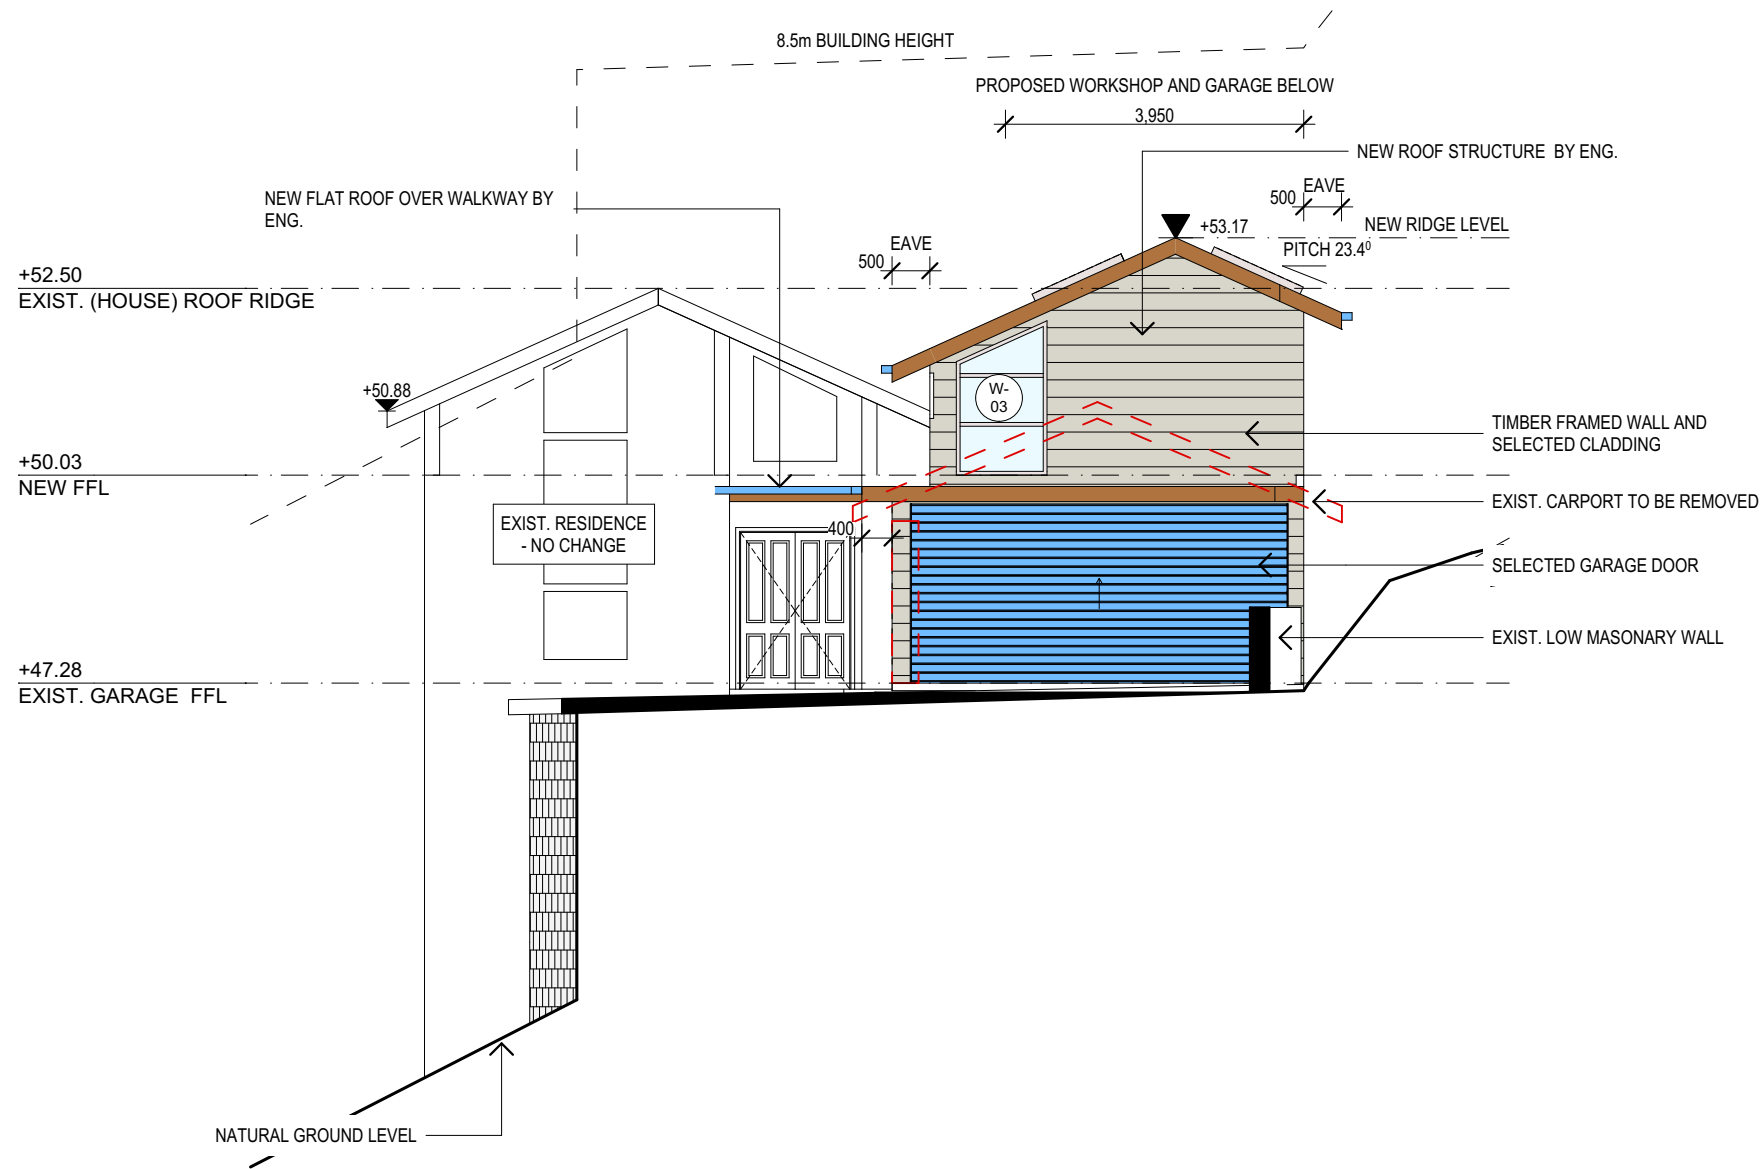


EAST ELEVATION

TRUE NORTH:	NOTES: <ul style="list-style-type: none">• All structures including stormwater & drainage to engineer's details.• Do not obtain dimensions by scaling drawings.• All dimensions are to be checked on site prior to starting work.• These drawings are to be read in conjunction with all other consultant's drawings and specifications.• All workmanship & materials shall be in accordance with the requirements of current editions including amendments of the relevant SAA Codes of Practice, the Building Code of Australia and local council requirements.• New materials are to be used throughout unless otherwise noted.• Concrete footings, slab, structural beams or any other structural members are to be designed by a practicing engineer.	<div>JJ Drafting</div> <div>174 Garden St, North Narrabeen, NSW, 2101</div> <div>PO Box 687, Dee Why, NSW, 2099</div> <div>Mob. 0414 717 541</div> <div>Email. jjdraft@tpg.com.au</div> <div>www.jjdrafting.com.au</div>	REV:	DATE:	DESCRIPTION:	PROJECT DETAILS: PROPOSED ALTERATIONS AND ADDITIONS 13 CAPUA PLACE, AVALON BEACH	DATE: NOVEMBER/2019	DRAWN BY: DB	SCALE: 1:100 @ A3
			A -	6.4.20 - remove building from right of carriageway					
									DRAWING TITLE: ELEVATIONS

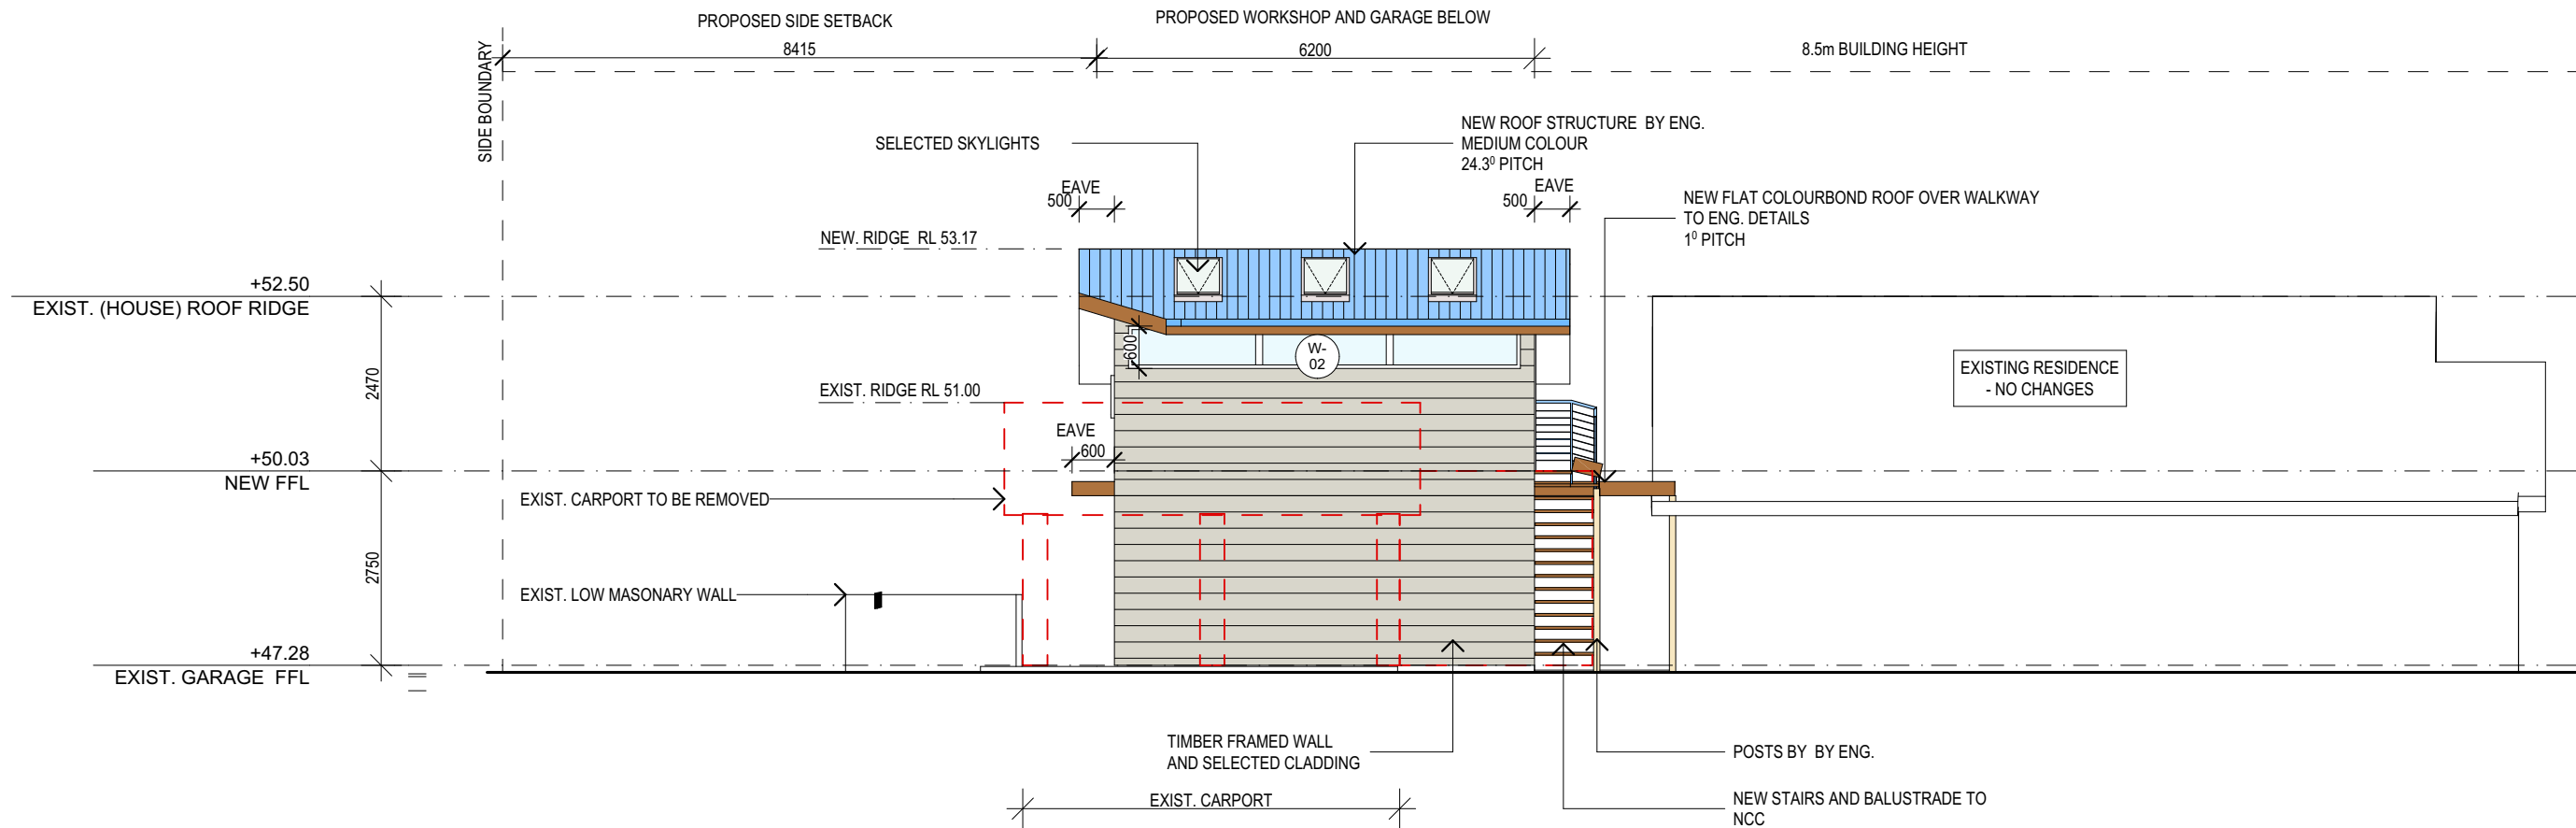

NORTH ELEVATION

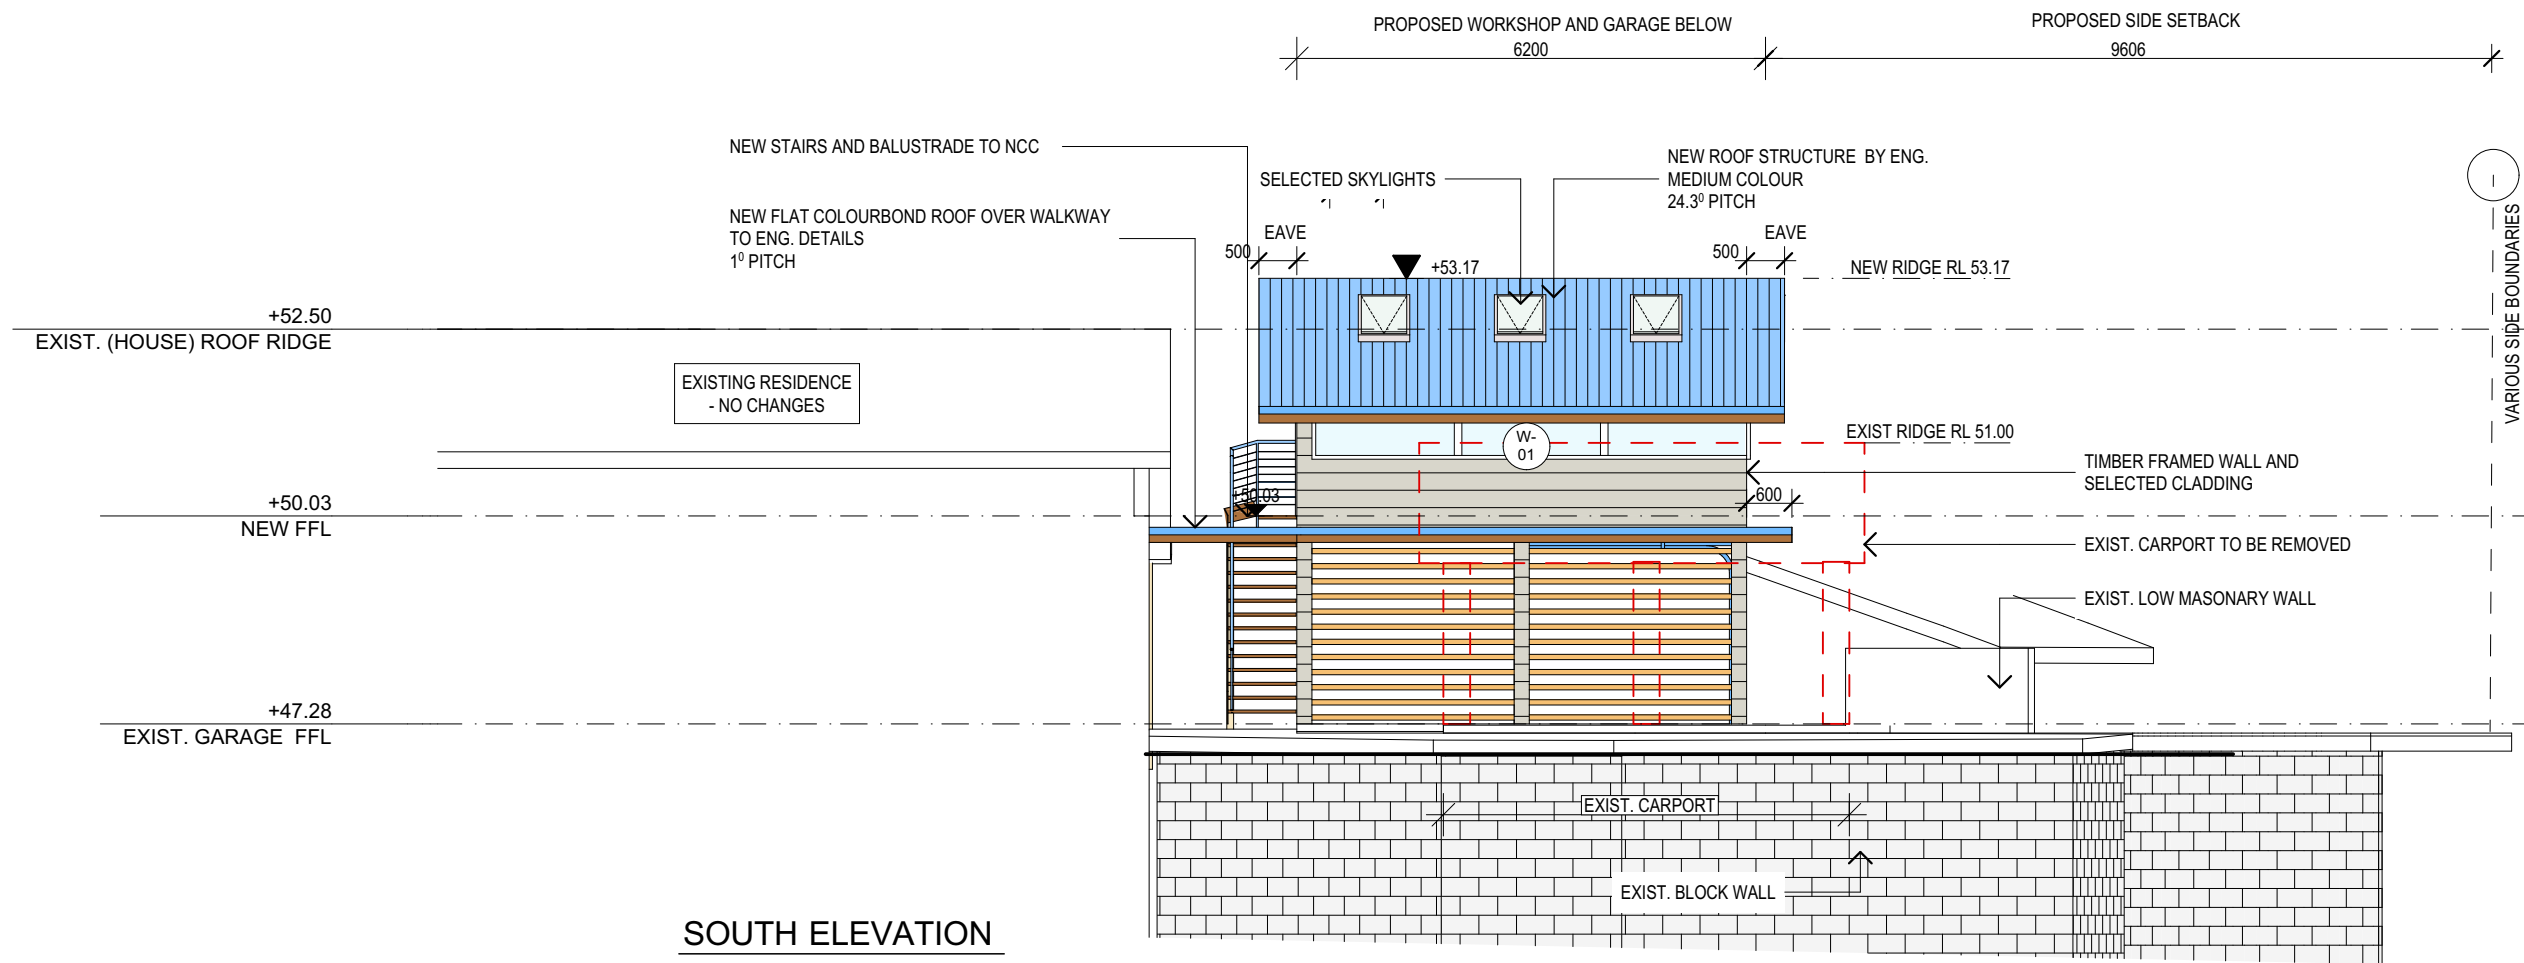

SOUTH ELEVATION

TRUE NORTH:	NOTES: <ul style="list-style-type: none">• All structures including stormwater & drainage to engineer's details.• Do not obtain dimensions by scaling drawings.• All dimensions are to be checked on site prior to starting work.• These drawings are to be read in conjunction with all other consultant's drawings and specifications.• All workmanship & materials shall be in accordance with the requirements of current editions including amendments of the relevant SAA Codes of Practice, the Building Code of Australia and local council requirements.• New materials are to be used throughout unless otherwise noted.• Concrete footings, slab, structural beams or any other structural members are to be designed by a practicing engineer.	JJ Drafting 174 Garden St, North Narrabeen, NSW, 2101 PO Box 687, Dee Why, NSW, 2099 Mob. 0414 717 541 Email. jjdraft@tpg.com.au www.jjdrafting.com.au	REV:	DATE:	DESCRIPTION:	PROJECT DETAILS: PROPOSED ALTERATIONS AND ADDITIONS 13 CAPUA PLACE, AVALON BEACH		DATE:	DRAWN BY:	SCALE:
			A -	6.4.20 -	remove building from right of carriageway			NOVEMBER/2019	DB	1:100 @ A3
						DRAWING TITLE: ELEVATIONS		JOB No: 752/19	CHECKED BY: JJ	DRAWING No: DA.06

EXTERNAL WALLS
- LIGHT FRAME WALLS FINISHED OFF WITH SELECTED CLADDING

DOORS AND WINDOWS
- ALUMINIUM FRAMED WINDOWS AND DOORS
- WEATHER STRIPPING IS TO BE PROVIDED TO ALL EXTERNAL WINDOWS AND DOORS

FLOORS
- REINFORCED CONCRETE SLAB ON GROUND TO GROUND FLOOR
- - TIMBER FLOOR FRAMING TO BE FINISHED WITH T&G HARDWOOD FLOORING TO FIRST FLOOR

ROOFING
- COLORBOND ROOF CLADDING

STORMWATER
- NEW DOWNPIPES TO BE CONNECTED INTO EXISTING STORMWATER LINE

GUTTERS AND DOWNPIPES
- COLORBOND GUTTERS AND DOWNPIPES
- MINIMUM SLOPE OF EAVES AND GUTTERS 1:200

FLASHING AND CAPPINGS
- SELECTION AND INSTALLATION OF METAL RAINWATER GOODS REFER TO AS2180
- FLASH PROJECTIONS ABOVE THE ROOF WITH TWO PART FLASHINGS CONSISTING OF AN APRON FLASHING AND OVER FLASHING, WITH AT LEAST 100mm OVERLAP.
- PROVIDE FOR INDEPENDENT MOVEMENT BETWEEN ROOF AND PROJECTION

TERMITE CONTROL
- TO AS3660.1

TIMBER FRAMING
- USE TREATED TIMBER WHERE REQUIRED FOR DURABILITY
- DO NOT USE TIMBER UNSUITABLE FOR EXPOSURE TO MOISTURE IN EXPOSED LOCATION
- ALL WORKMANSHIP AND MATERIALS SHALL BE IN ACCORDANCE WITH AS1684 AND 1720 AS APPLICABLE
- PROVIDE STRUCTURE BRACING IN ACCORDANCE WITH AS1684
- PROVIDE STRUCTURE TIEDOWN IN ACCORDANCE WITH AS1684
- USE GALVANISED FIXINGS WHERE EXPOSED TO WEATHER

CONCRETE
- ALL WORKMANSHIP AND MATERIALS SHALL BE IN ACCORDANCE WITH CURRENT EDITIONS OF THE AS3600
- FOOTINGS TO BE IN ACCORDANCE WITH AS1480
- ALL REINFORCEMENTS SHALL CONFORM TO AS1302, AS1303, AS1304


INTERNAL LININGS
- PROVIDE PLASTERBOARD LINING

SMOKE DETECTORS/ALARMS:
- NCC VOL 2 PART 3.7.2, FIRE/SMOKE DETECTORS COMPLYING WITH THE REQUIREMENTS OF THE LOCAL GOVERNMENT ACT AND/OR STATE OR TERRITORY REGULATIONS MUST BE FITTED IN THE LOCATIONS REQUIRED AND APPROVED BY THE AUTHORITY AND SHALL BE INSTALLED IN ACCORDANCE WITH AS3786.
- INSTALLATIONS IN BUILDINGS OTHER THAN CLASS 1 AND 10 MUST BE INSTALLED AND MANAGED TO COMPLY WITH NCC SPEC. E2.2a.
- MULTIPLE ALARMS WITHIN HOUSES AND SOLE OCCUPANCY UNITS MUST BE HARD WIRED AND INTERCONNECTED.

WASTE MANAGEMENT
- ALL WASTE SHALL BE TAKEN AWAY BY TRUCKS TO A SUITABLE LANDFILL OR RECYCLE DEPOT
- ALL WASTE SHALL BE COVERED DURING TRANSPORTATION
- WASTE GENERATED DURING CONSTRUCTION SHALL BE PLACED IN STEEL BINS AND TAKEN AWAY BY AN APPROVED CONTRACTOR TO A APPROVED LANDFILL SITE

SEDIMENT CONTROL
- A FILTER CLOTH SYSTEM SHALL BE INSTALLED TO STOP ANY SEDIMENT ENTERING COUNCILS STORMWATER SYSTEM

NOTE:
ADDITIONS AND ALTERATIONS ARE TO BE READ IN CONJUNCTION AND COMPLY WITH THE BASIX CERTIFICATE, BUSHFIRE AND GEO TECH REPORTS.

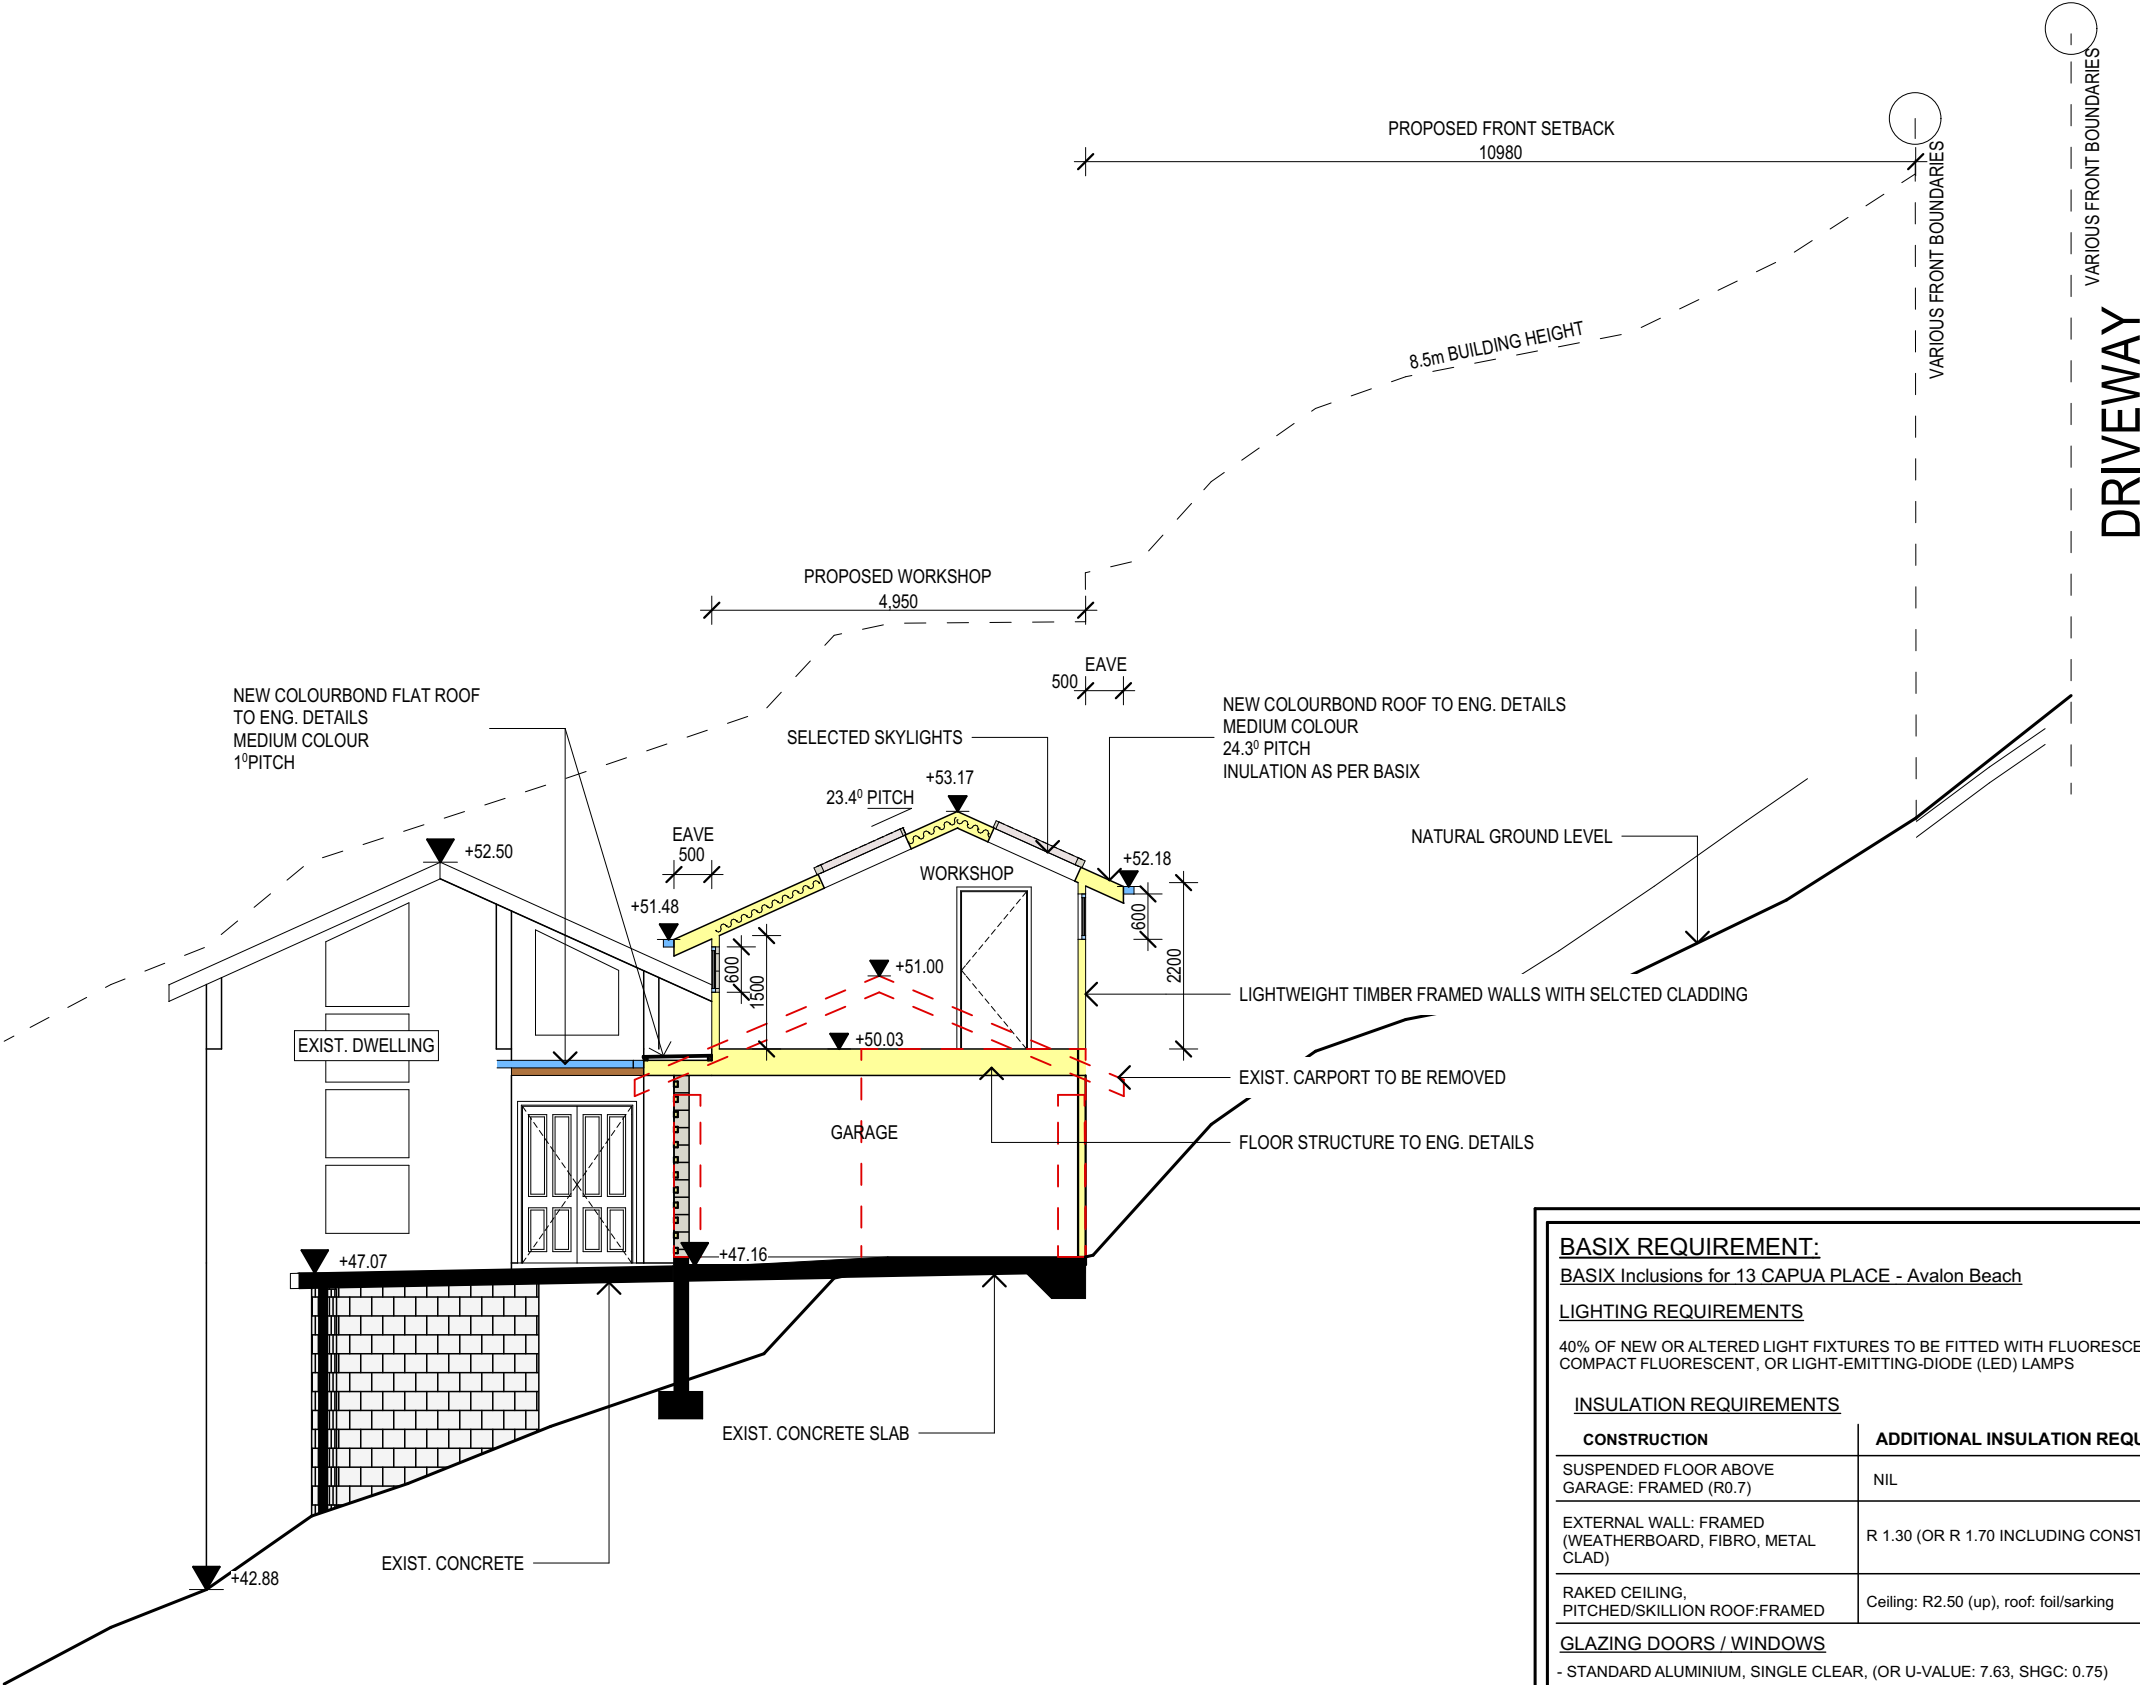

BASIX REQUIREMENT: BASIX Inclusions for 13 CAPUA PLACE - Avalon Beach	
LIGHTING REQUIREMENTS 40% OF NEW OR ALTERED LIGHT FIXTURES TO BE FITTED WITH FLUORESCENT, COMPACT FLUORESCENT, OR LIGHT-EMITTING-DIODE (LED) LAMPS	
INSULATION REQUIREMENTS	
CONSTRUCTION	ADDITIONAL INSULATION REQUIREMENT (R-VALUE)
SUSPENDED FLOOR ABOVE GARAGE: FRAMED (R0.7)	NIL
EXTERNAL WALL: FRAMED (WEATHERBOARD, FIBRO, METAL CLAD)	R 1.30 (OR R 1.70 INCLUDING CONSTRUCTION)
RAKED CEILING, PITCHED/SKILLION ROOF:FRAMED	Ceiling: R2.50 (up), roof: foil/sarking
GLAZING DOORS / WINDOWS - STANDARD ALUMINIUM, SINGLE CLEAR, (OR U-VALUE: 7.63, SHGC: 0.75) WINDOWS - W1, W2, W3	
SKYLIGHTS - TIMBER, low-E internal/argon fill/clear external, (or U-value: 2.5, SHGC: 0.456) SKYLIGHTS - S1, S2, S3, S4, S5	

TRUE NORTH:	NOTES: <ul style="list-style-type: none">• All structures including stormwater & drainage to engineer's details.• Do not obtain dimensions by scaling drawings.• All dimensions are to be checked on site prior to starting work.• These drawings are to be read in conjunction with all other consultant's drawings and specifications.• All workmanship & materials shall be in accordance with the requirements of current editions including amendments of the relevant SAA Codes of Practice, the Building Code of Australia and local council requirements.• New materials are to be used throughout unless otherwise noted.• Concrete footings, slab, structural beams or any other structural members are to be designed by a practicing engineer.
-------------	---

JJ Drafting
174 Garden St, North Narrabeen, NSW, 2101 PO Box 687, Dee Why, NSW, 2099 Mob. 0414 717 541 Email. jjdraft@tpg.com.au www.jjdrafting.com.au

REV:	DATE:	DESCRIPTION:
A -	6.4.20 -	remove building from right of carriageway

PROJECT DETAILS: PROPOSED ALTERATIONS AND ADDITIONS 13 CAPUA PLACE, AVALON BEACH	DATE: NOVEMBER/2019	DRAWN BY: DB	SCALE: 1:100 @ A3
DRAWING TITLE: SECTION & BASIX	JOB No: 752/19	CHECKED BY: JJ	DRAWING No: DA.07

LEGEND
EXISTING DOWNPIPES
NEW DOWNPIPES

TRUE NORTH:



NOTES:

- All structures including stormwater & drainage to engineer's details.
- Do not obtain dimensions by scaling drawings.
- All dimensions are to be checked on site prior to starting work.
- These drawings are to be read in conjunction with all other consultant's drawings and specifications.
- All workmanship & materials shall be in accordance with the requirements of current editions including amendments of the relevant SAA Codes of Practice, the Building Code of Australia and local council requirements.
- New materials are to be used throughout unless otherwise noted.
- Concrete footings, slab, structural beams or any other structural members are to be designed by a practicing engineer.


JJ Drafting

174 Garden St, North Narrabeen, NSW, 2101
PO Box 687, Dee Why, NSW, 2099
Mob. 0414 717 541
Email. jjdraft@tpg.com.au
www.jjdrafting.com.au


REV:	DATE:	DESCRIPTION:
A -	6.4.20	remove building from right of carriageway

PROJECT DETAILS: PROPOSED ALTERATIONS AND ADDITIONS 13 CAPUA PLACE, AVALON BEACH
DRAWING TITLE: ROOF PLAN & STORMWATER CONCEPT

DATE: NOVEMBER/2019	DRAWN BY: DB	SCALE: 1:200 @ A3
JOB No: 752/19	CHECKED BY: JJ	DRAWING No: DA.08

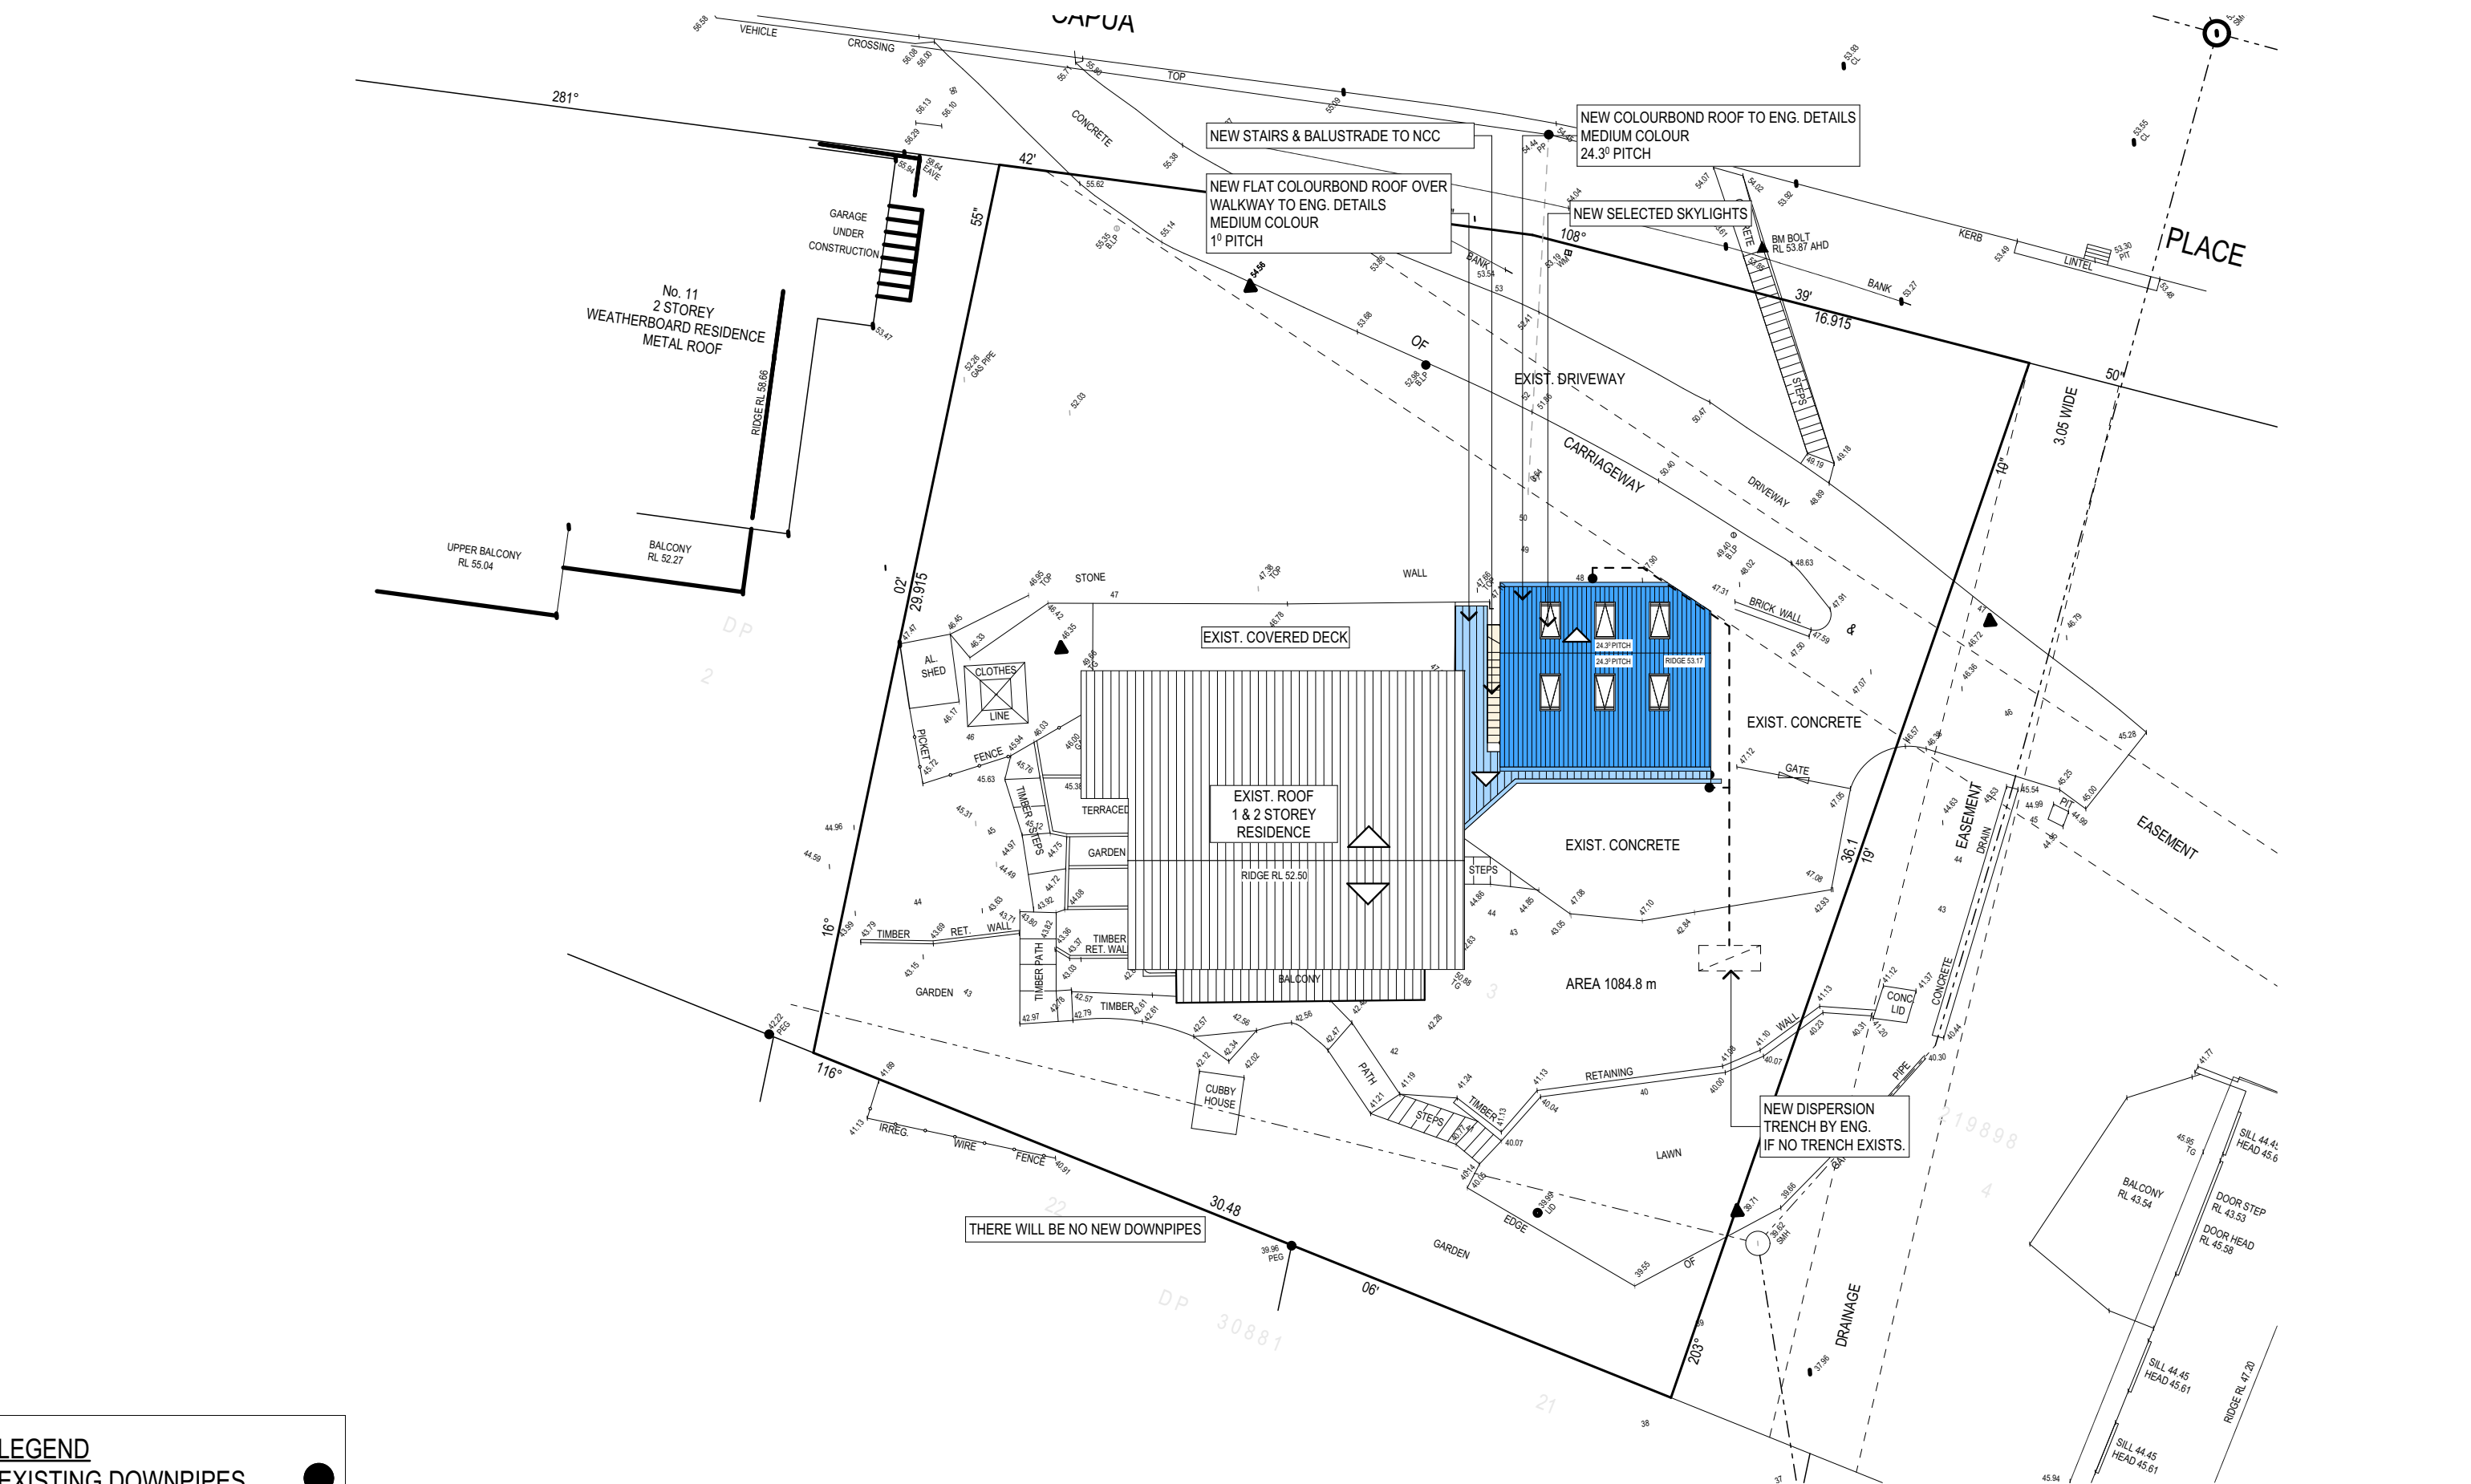

ROOF PLAN AND STORMWATER CONCEPT PLAN

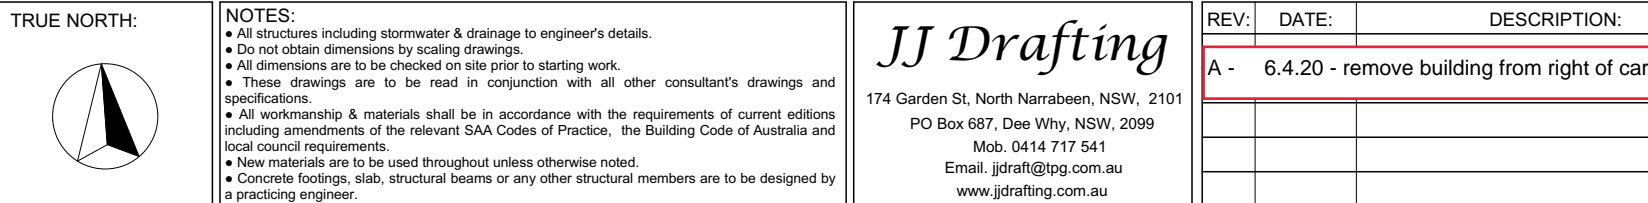

PROJECT DETAILS: PROPOSED ALTERATIONS AND ADDITIONS 13 CAPUA PLACE, AVALON BEACH	DATE: NOVEMBER/2019	DRAWN BY: DB	SCALE: 1:200 @ A3
DRAWING TITLE: LANDSCAPE OPEN SPACE CALCULATION PLAN	JOB No: 752/19	CHECKED BY: JJ	DRAWING No: DA.09

Designated Site Manager/Builder

PRIOR TO COMMENCEMENT OF WORK A SITE MANAGER OR BUILDER MUST BE NOMINATED. THE SITE MANAGER OR BUILDER WILL BE RESPONSIBLE AND LIABLE FOR ALL WORKS CARRIED OUT ON THE SITE. THIS ASSUMES THE RESONSIBILITY FOR THE ACTIONS OF ALL SUBCONTRACTED PARTIES AS WELL AS ADVISING THEM OF COUNCIL'S REQUIREMENTS WHEN CARRYING OUT WORKS.

Topsoil Management

PRIOR TO THE STRIPPING OF TOPSOIL, THE VEGETATIVE COVER MUST BE REDUCED BY EITHER SLASHING OR MOWING. ALL TOPSOIL IS TO BE RETAINED AND PROTECTED FOR REUSE ON SITE. SOIL STOCKPILES MUST NOT BE LOCATED ON NATURE STRIPS, FOOTPATHS, ROADWAYS, KERBS, ACCESSWAYS, WITHIN DRAINAGE LINES/FLOWS/PATHS OR AROUND OR AGAINST TREE SHRUBS. SEDIMENT CONTROL MEASURES MUST BE INCORPORATED WITH ANY RESULTING STOCKPILE. THE STOCKPILE CAN BE PROTECTED FROM EROSION BY COVERING IT WITH AN IMPERVIOUS MATERIAL, IN CONJUNCTION WITH THE INSTALLATION OF A SEDIMENT FENCE AROUND IT. IF STOCKPILES ARE TO REMAIN FOR MORE THAN ONE MONTH THEY ARE TO BE GRASSED IMMEDIATELY AND STABILISED WITHIN FOURTEEN DAYS. SURPLUS TOPSOIL MUST BE REASONABLY REMOVED FROM SITE.

Building Material Stockpiling

SUFFICIENT AREA MUST BE ALLOCATED WITHIN THE SITE FOR SUCH STORAGE OF BUILDING MATERIALS, DEMOLITION WASTE, WASTE CONTAINERS, ETC. AS WILL BE REQUIRED.

Sediment Fences

A SEDIMENT FENCE SHOULD BE LOCATED ALONG THE DOWNSLOPE BOUNDARY(S)OF THE SITE, ON THE CONSTRUCTION SIDE OF THE TURF FILTER STRIP OR NATIVE VEGETATION , AND AROUND ALL STOCKPILES OF MATERIAL ON THE SITE.

Dust Control

ALL TRUCKS/UTES MUST COVER THEIR LOADS AT ALL TIMES. APPROPRIATE METHODS ARE TO BE EMPLOYED TO PREVENT BLOWING DUST CREATING AN UNACCEPTABLE HAZARD OR NUISANCE ON THE SITE OR DOWN WIND. PRODUCTION OF DUST CAN BE MINIMISED BY LIMITING AREA OF EARTHWORKS, WATERING AND PROGRESSIVE VEGETATION. WHERE DUST IS CREATED AS A RESULT WORKS AND/OR SOIL EXPOSURE, THE BARE SOIL AREAS MUST BE WATERED, DURING AND/OR AT THE END OF EACH DAY TO LAY THE DUST. EARTH MOVING ACTIVITIES SHOULD BE AVOIDED WHERE WINDS ARE SUFFICIENTLY STRONG ENOUGH TO RAISE VISIBLE DUST.

Erosion & Sediment Controls

APPROPRIATE EROSION AND SEDIMENT CONTROLS MUST BE IMPLEMENTED ON ALL SITES THAT INVOLVE SOIL DISTURBANCE. THE MEASURES MUST BE IN PLACE PRIOR TO THE COMMENCEMENT OF WORK. THOSE CONTROLS ARE TO BE MONITORED AND MAINTAINED IN ORDER TO SERVE THEIR INTENDED FUNCTION FOR THE DURATION OF THE WORKS OR UNTIL SUCH TIME AS THE SITE IS FULLY STABILISED. IF ANY CONTROLS ARE DAMAGED OR BECOME INEFFECTIVE DURING THE COURSE OF THE WORKS THEY ARE TO BE REINSTATED OR REPLACED IMMEDIATELY. SUFFICIENT ACCESS TO THESE CONTROLS MUST BE PROVIDED IN CASE OF THE NEED TO REPAIR.


Sediment Traps

WHERE A SEDIMENT FENCE IS NOT USED APPROPRIATE SEDIMENT TRAPS SHOULD BE LOCATED AT ALL POINTS WHERE STORMWATER LEAVES THE CONSTRUCTION SITE OR LEAVES THE GUTTER AND ENTERS THE DRAINAGE SYSTEM. A COMMON TECHNIQUE IS THE GRAVEL SAUSAGE.

Diversion Channels

A DIVERSION CHANNEL IS AN EXCAVATED EARTH DITCH OR PATH. THESE STRUCTURES ARE USED TO INTERCEPT AND DIRECT RUN-OFF TO A DESIRED LOCATION WHERE POSSIBLE. ALL STORMWATER RUN-OFF FLOWING ONTO DISTURBED AREAS, INCLUDING STOCKPILES, MUST BE INTERCEPTED, DIVERTED AND/OR SAFELY DISPOSED OF. THIS CAN BE ACHIVED BY CONSTRUCTING A TEMPORARY EARTH BANK AROUND THE UPSLOPE EXTENT OF THE CONSTRUCTION SITE WHERE THE DIVERSION DOES NOT AFFECT THE NEIGHBOURING PROPERTIES.

EROSION & SEDIMENT CONTROL / WASTE MANAGEMENT PLAN

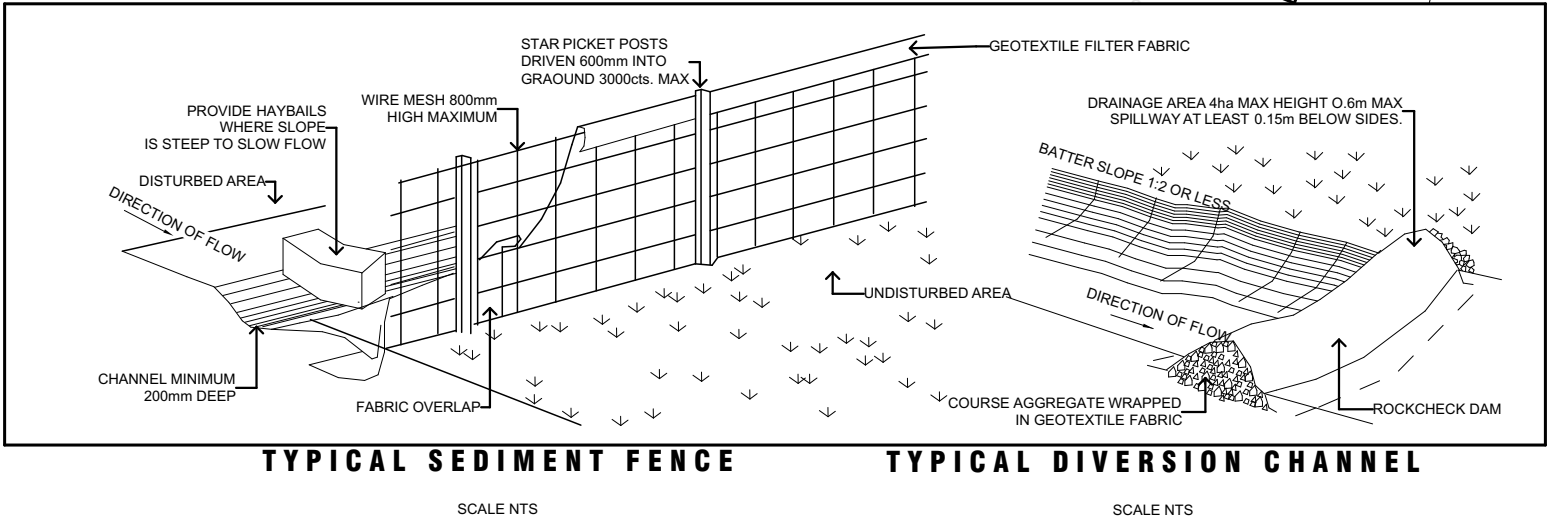

Vehicle Movements

TO LIMIT DISTURBANCE TO THE SITE AND TRACKING OF MATERIAL ONTO THE STREET ALL VEHICLES AND PLANT EQUIPMENT ARE TO USE A SINGLE ENTRY/EXIT POINT UNLESS COUNCIL HAS APPROVED ALTERNATIVE ARRANGEMENTS. ACCESS POINTS AND PARKING AREAS ARE TO BE STABILISED WITH COMPACTED SUB-GRADE AS SOON AS POSSIBLE AFTER THEIR FORMATION. WHERE SPILLAGE DOES OCCUR IT IS TO BE CONTAINED IMMEDIATELY AND CAREFULLY REMOVED. THE AREA AFFECTED IS TO BE RESTORED TO A STANDARD EQUAL TO OR BETTER THAN ITS PREVIOUS CONDITION. ALL VEHICLES ARE TO BE WASHED PRIOR TO EXITING THE SITE. THIS SERVES THE PURPOSE OF REMOVING SITE MATERIAL ON THE VEHICLE AND PREVENTS IT FROM BEING DEPOSITED ON THE ROAD NETWORK ADJACENT TO THE SITE AND THUS, THE STORWATER SYSTEM. ALL POLLUTED WATER MUST BE RETAINED ON SITE FOR TREATMENT BEFORE IT IS DISCHARGED INTO THE STORMWATER SYSTEM. NO VEHICLE ASSOCIATED WITH THE WORK IS TO BE PARKED ON A FOOTPATH OR PUBLIC RESERVE. ALL VEHLICES VISITING THE SITE DURING DEMOLITION, EXCAVATION AND/OR CONSTRUCTION WORKS, ARE TO COMPLY WITH THE PARKING REQUIREMENTS IN THAT AREA.

TRUE NORTH:



NOTES:

- All structures including stormwater & drainage to engineer's details.
- Do not obtain dimensions by scaling drawings.
- All dimensions are to be checked on site prior to starting work.
- These drawings are to be read in conjunction with all other consultant's drawings and specifications.
- All workmanship & materials shall be in accordance with the requirements of current editions including amendments of the relevant SAA Codes of Practice, the Building Code of Australia and local council requirements.
- New materials are to be used throughout unless otherwise noted.
- Concrete footings, slab, structural beams or any other structural members are to be designed by a practicing engineer.

JJ Drafting

174 Garden St, North Narrabeen, NSW, 2101
PO Box 687, Dee Why, NSW, 2099
Mob. 0414 717 541
Email. jjdraft@tpg.com.au
www.jjdrafting.com.au

SCALE NTS

SCALE NTS

REV: DATE: DESCRIPTION:

A - 6.4.20 - remove building from right of carriageway

PROJECT DETAILS:

PROPOSED ALTERATIONS AND ADDITIONS
13 CAPUA PLACE, AVALON BEACH

DRAWING TITLE:

EROSION & SEDIMENT CONTROL / WASTE MANAGEMENT
PLAN

DATE:

NOVEMBER/2019

DRAWN BY:

DB

SCALE:

1:200 @ A3

JOB No:

752/19

CHECKED BY:

JJ

DRAWING No:

DA.10



21 JUNE SHADOW DIAGRAM - 9am

LEGEND:

EXISTING SHADOW DIAGRAM

NEW SHADOW DIAGRAM

SHADOWS JUNE 21 9am

TRUE NORTH:



NOTES:

- All structures including stormwater & drainage to engineer's details.
- Do not obtain dimensions by scaling drawings.
- All dimensions are to be checked on site prior to starting work.
- These drawings are to be read in conjunction with all other consultant's drawings and specifications.
- All workmanship & materials shall be in accordance with the requirements of current editions including amendments of the relevant SAA Codes of Practice, the Building Code of Australia and local council requirements.
- New materials are to be used throughout unless otherwise noted.
- Concrete footings, slab, structural beams or any other structural members are to be designed by a practicing engineer.


JJ Drafting

174 Garden St, North Narrabeen, NSW, 2101
PO Box 687, Dee Why, NSW, 2099
Mob. 0414 717 541
Email. jjdraft@tpg.com.au
www.jjdrafting.com.au

REV:	DATE:	DESCRIPTION:
A -	6.4.20	remove building from right of carriageway

PROJECT DETAILS:
PROPOSED ALTERATIONS AND ADDITIONS 13 CAPUA PLACE, AVALON BEACH
DRAWING TITLE:
JUNE 21 9am

DATE:	DRAWN BY:	SCALE:
NOVEMBER/2019	DB	1:200 @ A3
JOB No:	CHECKED BY:	DRAWING No:
752/19	JJ	DA.11

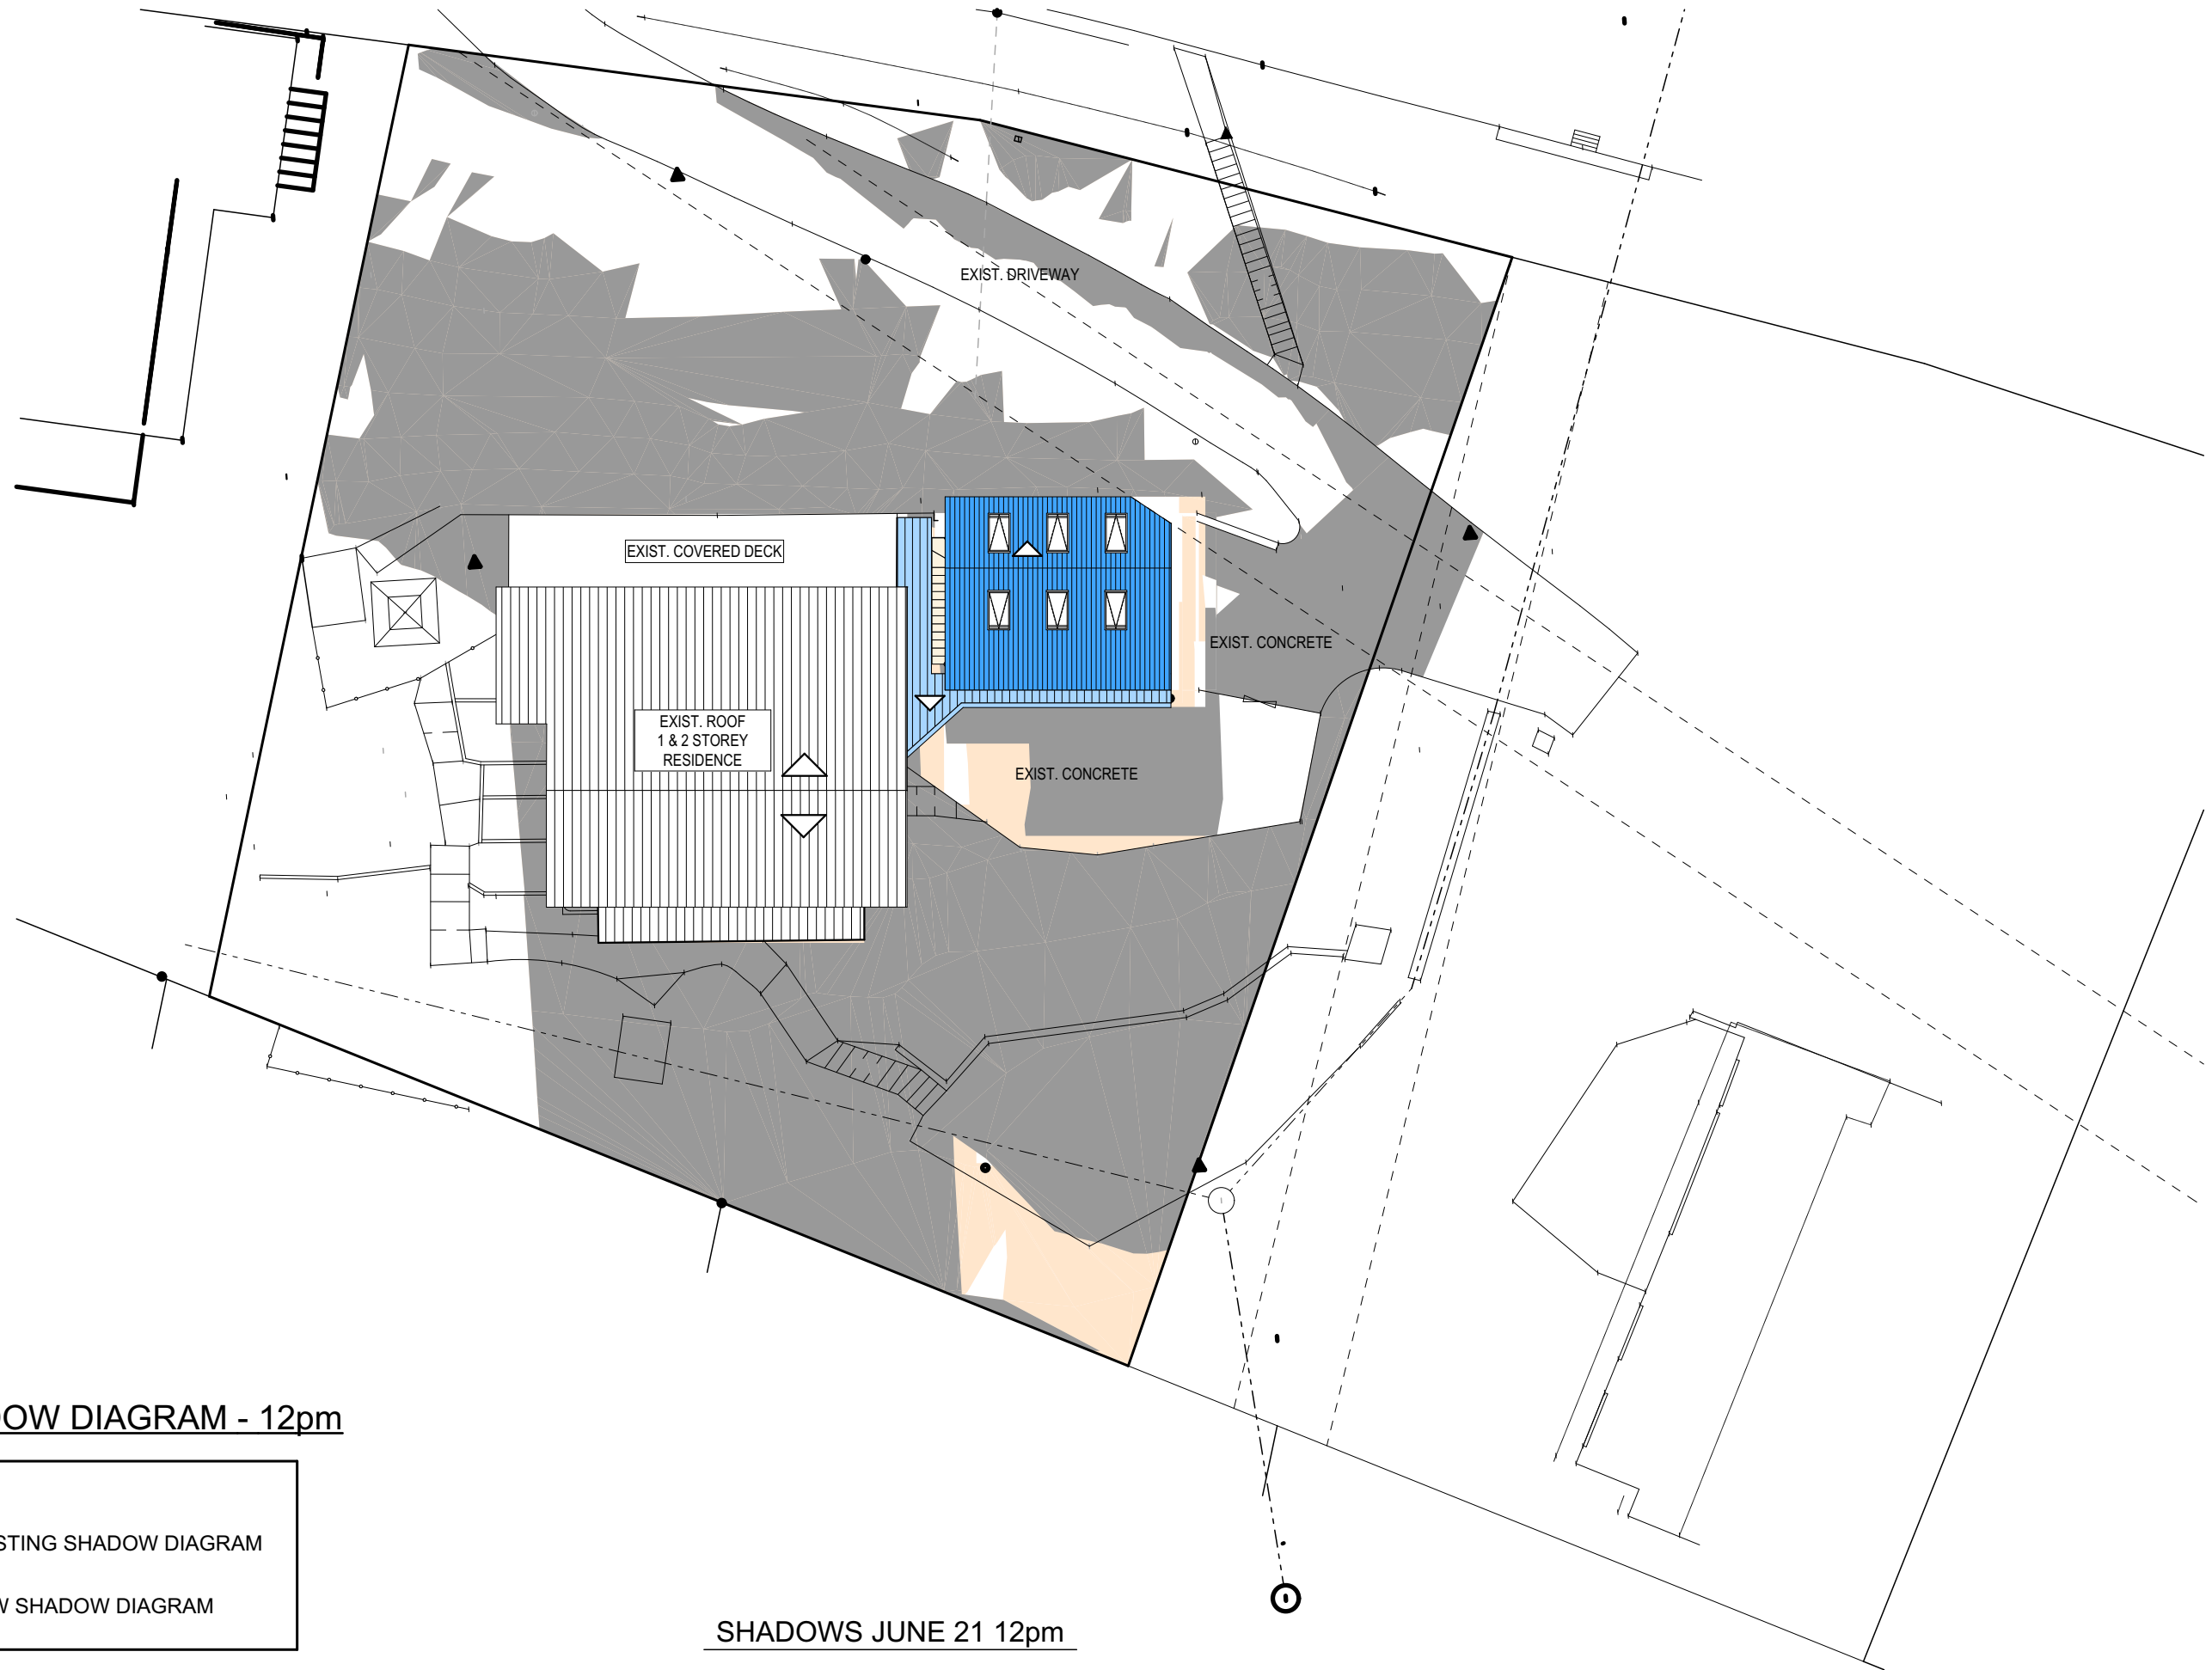


21 JUNE SHADOW DIAGRAM - 12pm

LEGEND:

EXISTING SHADOW DIAGRAM

NEW SHADOW DIAGRAM

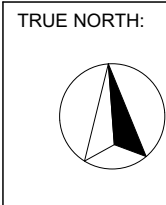

NOTES:

- All structures including stormwater & drainage to engineer's details.
- Do not obtain dimensions by scaling drawings.
- All dimensions are to be checked on site prior to starting work.
- These drawings are to be read in conjunction with all other consultant's drawings and specifications.
- All workmanship & materials shall be in accordance with the requirements of current editions including amendments of the relevant SAA Codes of Practice, the Building Code of Australia and local council requirements.
- New materials are to be used throughout unless otherwise noted.
- Concrete footings, slab, structural beams or any other structural members are to be designed by a practicing engineer.

JJ Drafting

174 Garden St, North Narrabeen, NSW, 2101
PO Box 687, Dee Why, NSW, 2099
Mob. 0414 717 541
Email. jjdraft@tpg.com.au
www.jjdrafting.com.au

REV:	DATE:	DESCRIPTION:
A -	6.4.20	remove building from right of carriageway


PROJECT DETAILS:
PROPOSED ALTERATIONS AND ADDITIONS 13 CAPUA PLACE, AVALON BEACH
DRAWING TITLE:
JUNE 21 12pm


DATE:	DRAWN BY:	SCALE:
NOVEMBER/2019	DB	1:200 @ A3
JOB No:	CHECKED BY:	DRAWING No:
752/19	JJ	DA.12




21 JUNE SHADOW DIAGRAM - 3pm

LEGEND:

 EXISTING SHADOW DIAGRAM

 NEW SHADOW DIAGRAM

SHADOWS JUNE 21 3pm

<div>TRUE NORTH:</div> <div></div>	<div>NOTES:</div> <ul style="list-style-type: none">• All structures including stormwater & drainage to engineer's details.• Do not obtain dimensions by scaling drawings.• All dimensions are to be checked on site prior to starting work.• These drawings are to be read in conjunction with all other consultant's drawings and specifications.• All workmanship & materials shall be in accordance with the requirements of current editions including amendments of the relevant SAA Codes of Practice, the Building Code of Australia and local council requirements.• New materials are to be used throughout unless otherwise noted.• Concrete footings, slab, structural beams or any other structural members are to be designed by a practicing engineer.	<div>JJ Drafting</div> <div>174 Garden St, North Narrabeen, NSW, 2101</div> <div>PO Box 687, Dee Why, NSW, 2099</div> <div>Mob. 0414 717 541</div> <div>Email. jjdraft@tpg.com.au</div> <div>www.jjdrafting.com.au</div>	<table><tr><th>REV:</th><th>DATE:</th><th>DESCRIPTION:</th></tr><tr><td>A -</td><td>6.4.20</td><td>remove building from right of carriageway</td></tr><tr><td></td><td></td><td></td></tr><tr><td></td><td></td><td></td></tr><tr><td></td><td></td><td></td></tr></table>	REV:	DATE:	DESCRIPTION:	A -	6.4.20	remove building from right of carriageway										<table><tr><td>PROJECT DETAILS:</td></tr><tr><td>PROPOSED ALTERATIONS AND ADDITIONS</td></tr><tr><td>13 CAPUA PLACE, AVALON BEACH</td></tr></table>	PROJECT DETAILS:	PROPOSED ALTERATIONS AND ADDITIONS	13 CAPUA PLACE, AVALON BEACH	<table><tr><td>DATE:</td></tr><tr><td>NOVEMBER/2019</td></tr></table>	DATE:	NOVEMBER/2019	<table><tr><td>DRAWN BY:</td></tr><tr><td>DB</td></tr></table>	DRAWN BY:	DB	<table><tr><td>SCALE:</td></tr><tr><td>1:200 @ A3</td></tr></table>	SCALE:	1:200 @ A3
			REV:	DATE:	DESCRIPTION:																										
			A -	6.4.20	remove building from right of carriageway																										
PROJECT DETAILS:																															
PROPOSED ALTERATIONS AND ADDITIONS																															
13 CAPUA PLACE, AVALON BEACH																															
DATE:																															
NOVEMBER/2019																															
DRAWN BY:																															
DB																															
SCALE:																															
1:200 @ A3																															
			<table><tr><td>DRAWING TITLE:</td></tr><tr><td>JUNE 21 3pm</td></tr></table>	DRAWING TITLE:	JUNE 21 3pm	<table><tr><td>JOB No:</td></tr><tr><td>752/19</td></tr></table>	JOB No:	752/19	<table><tr><td>CHECKED BY:</td></tr><tr><td>JJ</td></tr></table>	CHECKED BY:	JJ	<table><tr><td>DRAWING No:</td></tr><tr><td>DA.13</td></tr></table>	DRAWING No:	DA.13																	
DRAWING TITLE:																															
JUNE 21 3pm																															
JOB No:																															
752/19																															
CHECKED BY:																															
JJ																															
DRAWING No:																															
DA.13																															