



62 IVY STREET DARLINGTON NSW 2008 P: +61 2 9690 2211 E: info@cplusc.com.au W: www.cplusc.com

NOMINATED ARCHITECT 8688


© COPYRIGHT, ALL RIGHTS RESERVED


REPRODUCTION OF THIS DRAWING IN PART OR ON WHOLE IS STRICTLY PROHIBITED WITHOUT THE WRITTEN CONSENT OF CPLUSC ARCHITECTURAL WORKSHOP.

THERE IS NO IMPLIED OR WRITTEN LICENCE TO USE THESE PLANS UNLESS OTHERWISE AGREED IN WRITING BY CPLUSC ARCHITECTURAL WORKSHOP.



DRAWING NUMBER **NP 01** 

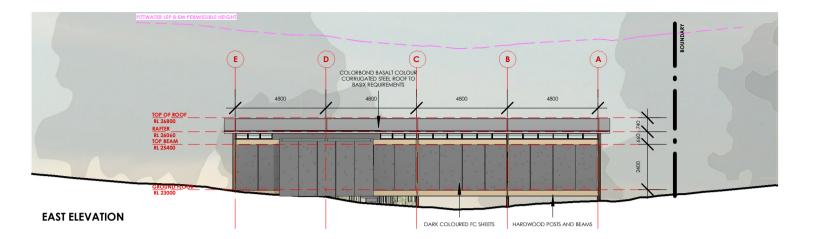

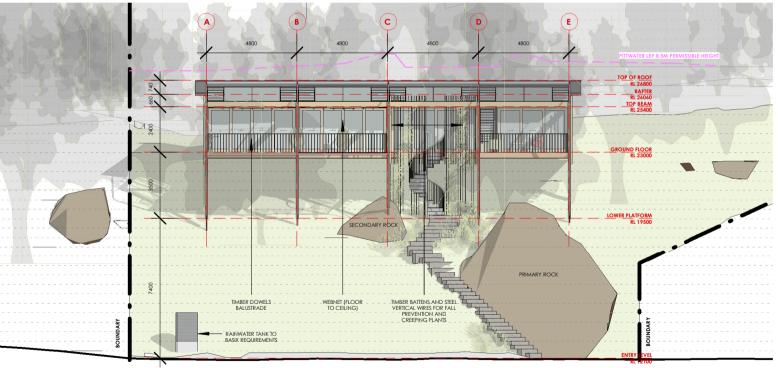

WEST ELEVATION



62 IVY STREET DARLINGTON NSW 2008 P: +61 2 9690 2211 E: info@cplusc.com.au W: www.cplusc.com

NOMINATED ARCHITECT 8688

© COPYRIGHT, ALL RIGHTS RESERVED	DRAWING TITLE
REPRODUCTION OF THIS DRAWING IN PART OR ON	ELEVATION - EAST & W
WHOLE IS STRICTLY PROHIBITED WITHOUT THE WRITTEN CONSENT OF CPLUSC ARCHITECTURAL WORKSHOP.	PROJECT ADDRESS
THERE IS NO IMPLIED OR WRITTEN LICENCE TO USE THESE PLANS UNLESS OTHERWISE AGREED IN WRITING	LOT 2, 1110 BARRENJOEY ROA PALM BEACH NSW 2108

BY CPLUSC ARCHITECTURAL WORKSHOP.

- EAST & WEST	scale 1 : 200 @ A4
ress .rrenjoey road NSW 2108	DRAWING NUMBER

