



Prepared by:	Project Notes:	Project:	Plan No.:	Drawing Title:	Issue:
Aaron Vumbaca Pty Ltd	1. NOT FOR CONSTRUCTION - DA PURPOSES ONLY	OPPEDISANO RESIDENCE	DA-3001	NOTIFIČATION PLAN 1	Α.
ABN 51 169 733 902 ACN 169 733 902 GPO Box 1360 Sydney NSW 2001	2. THIS DOCUMENT IS THE PROPERTY OF AARON VUMBACA PTY LTD. THIS DRAWING SHALL ONLY BE USED FOR THE PURPOSE FOR WHICH IT WAS COMMISSIONED. THE UNAUTHORISED USE AND REPRODUCTION OF THIS DRAWING IS PROHIBITED.	Project Address: 2033 PITTWATER ROAD BAYVIEW NSW 2104	Date: 8.8.2019 <u>⊰</u>	Scale: 1:500	Size: A4
info@vumbaca.com.au www.vumbaca.com.au 0415 508 110	3. THIS DA DOCUMENT IS TO BE READ IN CONJUNCTION WITH ALL PROJECT CONSULTANT INFORMATION. C COPYRIGHT	Applicant: MR P. OPPEDISANO		01 5 10	25m

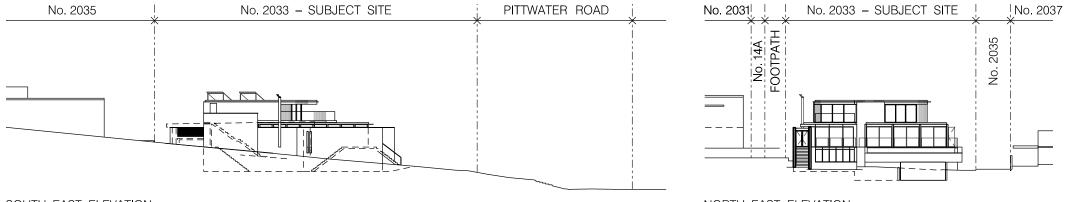

SOUTH-EAST ELEVATION

NORTH-EAST ELEVATION

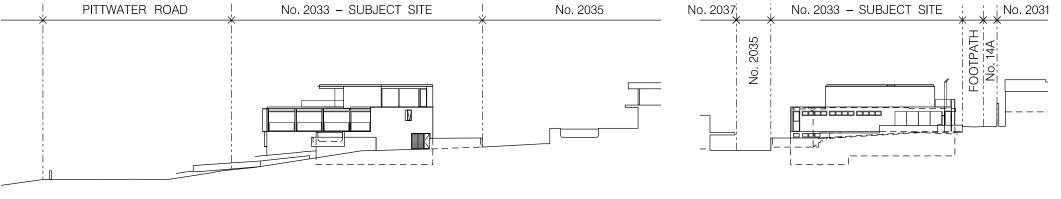

NORTH-WEST ELEVATION

SOUTH-WEST ELEVATION

Prepared by:	Project Notes:	Project:	Plan No.:	Drawing Title:	Issue:
Aaron Vumbaca Pty Ltd	1. NOT FOR CONSTRUCTION - DA PURPOSES ONLY	OPPEDISANO RESIDENCE	DA-3002	NOTIFICATION PLAN 2	Α.
ABN 51 169 733 902 ACN 169 733 902 GPO Box 1360 Sydney NSW 2001	2. THIS DOCUMENT IS THE PROPERTY OF AARON VUMBCA PTY LTD. THIS DRAWING SHALL ONLY BE USED FOR THE PURPOSE FOR WHICH IT WAS COMMISSIONED. THE UNAUTHORISED USE AND REPRODUCTION OF THIS DRAWING IS PROHIBITED.	Project Address: 2033 PITTWATER ROAD BAYVIEW NSW 2104	Date : 8.8.2019	Scale: 1:500	Size: A4
info@vumbaca.com.au www.vumbaca.com.au 0415 508 110	3. THIS DA DOCUMENT IS TO BE READ IN CONJUNCTION WITH ALL PROJECT CONSULTANT INFORMATION. C COPYRIGHT	Applicant: MR P. OPPEDISANO		01 5 10	25m