


AREA SCHEDULE	
NORTH WAREHOUSE	1754 m ²
SOUTH WAREHOUSE	1306 m ²
(not including proposed training)	
NEW TRAINING ROOM, MEETING & AMENITIES	280 m ²
SHOWROOM WITH DINING AND OFFICES	556 m ²
TOTAL GROUND FLOOR AREA	3896 m²

THIS PLAN IS TO BE READ
IN CONJUNCTION WITH
DA 2010 / 0261
WARRINGAH COUNCIL

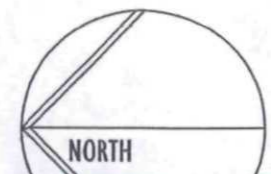

THIS PLAN IS TO BE READ
IN CONJUNCTION WITH
DA 2010 / 0261
WARRINGAH COUNCIL
Date: NOV 2009

01 SITE PLAN
SCALE 1:500



MIELE SHOWROOM FITOUT
3 SKYLINE PLACE, FRENCHS FOREST, SYDNEY NSW
CONTRACTORS MUST CHECK & VERIFY EXISTING CONDITIONS & DIMENSIONS BEFORE COMMENCEMENT OF CONSTRUCTION


RBI ARCHITECTS
1/30 CUBITT STREET RICHMOND 3121
TEL: 03 94212134 F: 03 99011 6219
E: rbi@rbiarchitects.com.au

ISSUE	DATE	DETAIL/AMENDMENT
A	17.11.09	ISSUE FOR PLANNING

JOB NO: 7-15
DRG NO: P I.O A


PARAPET
RL 164.850

FLOOR LINE
RL 157.700

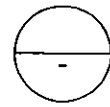

NORTH ELEVATION -

SCALE 1:200

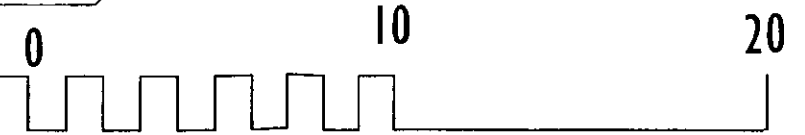

PARAPET RL 164.850

CEILING LEVEL RL 163.85


FIRST FLOOR RL 161.150

GROUND FLOOR RL 157.700

7668

RENDERED CONCRETE SPANDREL PANELS PAINTED

PRE CAST CONCRETE PANELS PAINTED

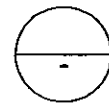

SOUTH ELEVATION -


SCALE 1:200



PRE CAST CONCRETE PANELS PAINTED

PRE CAST CONCRETE PANELS PAINTED

7586

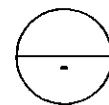

WEST ELEVATION -

SCALE 1:200



THIS PLAN IS TO BE READ
IN CONJUNCTION WITH

DA 2010 / 0261

EXISTING ELEVATIONS - NO
EXTERNAL WORKS PROPOSED

MIELE SHOWROOM FITOUT

3 SKYLINE PLACE, FRENCHS FOREST, SYDNEY NSW RINGBACH COUNCIL

CONTRACTORS MUST CHECK & VERIFY EXISTING CONDITIONS & DIMENSIONS BEFORE COMMENCEMENT OF CONSTRUCTION

RBi ARCHITECTS
1/30 CUBITT STREET RICHMOND 3121
TEL: 03 94212134 F: 03 99011 6219
E: rbi@rbiarchitects.com.au

Date: NOV 2009
JOB NO: 7-15
DRG NO: P 4.0 A

A	17.11.09	ISSUE FOR PLANNING
ISSUE	DATE	DETAIL/AMENDMENT