

Amendments

REV A - 22/11/19 - RAISE  
WALL HEIGHTS BY  
200MM AS PER COUNCIL  
FEEDBACK

Project Address:  
22 OCEAN RD  
PALM BCH

Client:

COMINO

Project Status:

ALTERATIONS

Sheet Name:

SITE

Project number:

63

Scale:

1 : 200

Date:

NOV 22 2019

Sheet Number

00 A


DAVID KATON  
STUDIO PTY LTD

katon.david@gmail.com

4 TRACK BUILDING DESIGN

6 High View Rd  
Pretty Beach  
NSW 2257

P: 0422271398  
E: info@4track.com.au

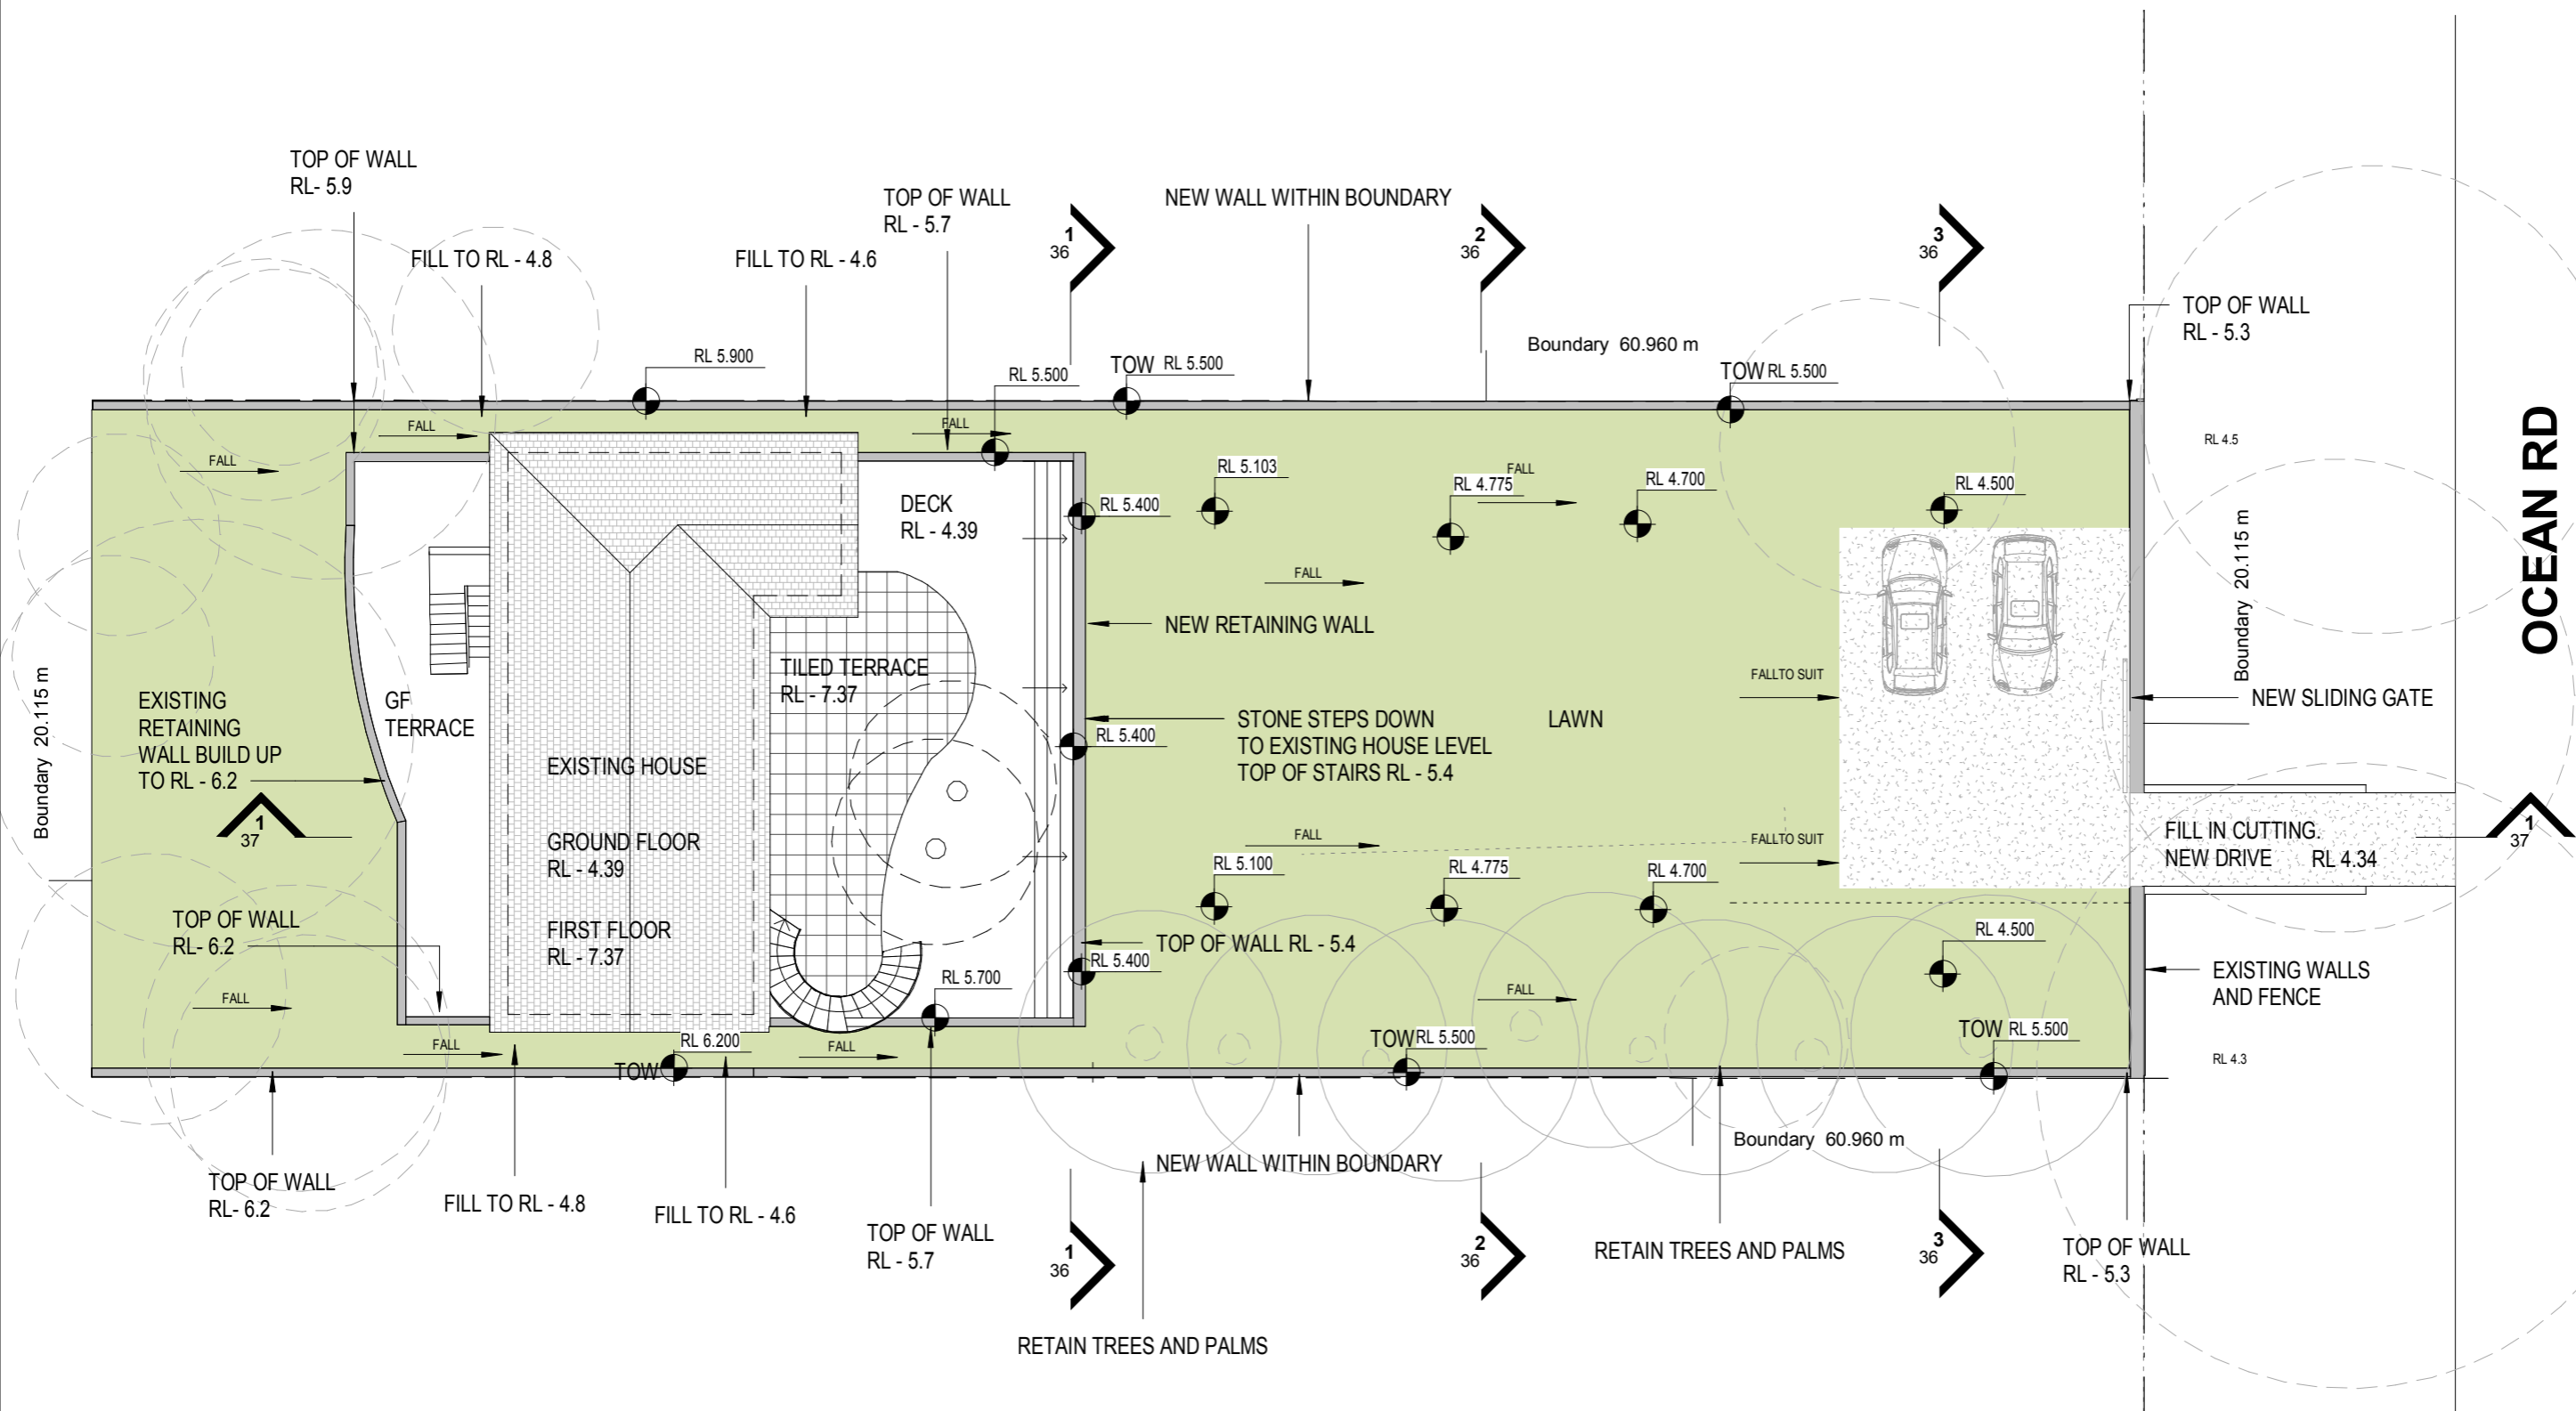

1 SITE PLAN  
1 : 200

REV A - 22/11/19 - RAISE  
WALL HEIGHTS BY  
200MM AS PER COUNCIL  
FEEDBACK

36 **A**

**0422271398**  
**info@4track.com.au**

Amendments

REV A - 22/11/19 - RAISE  
WALL HEIGHTS BY  
200MM AS PER COUNCIL  
FEEDBACK

Project Address:  
22 OCEAN RD  
PALM BCH

Client:

COMINO

Project Status:

ALTERATIONS

Sheet Name:

YARD LONG SEC.

Project number:

63

Scale:

1 : 200

Date:

NOV 22 2019

Sheet Number

37 A


DAVID KATON  
STUDIO PTY LTD

katon.david@gmail.com

4 TRACK BUILDING DESIGN

6 High View Rd  
Pretty Beach  
NSW 2257

P: 0422271398  
E: info@4track.com.au

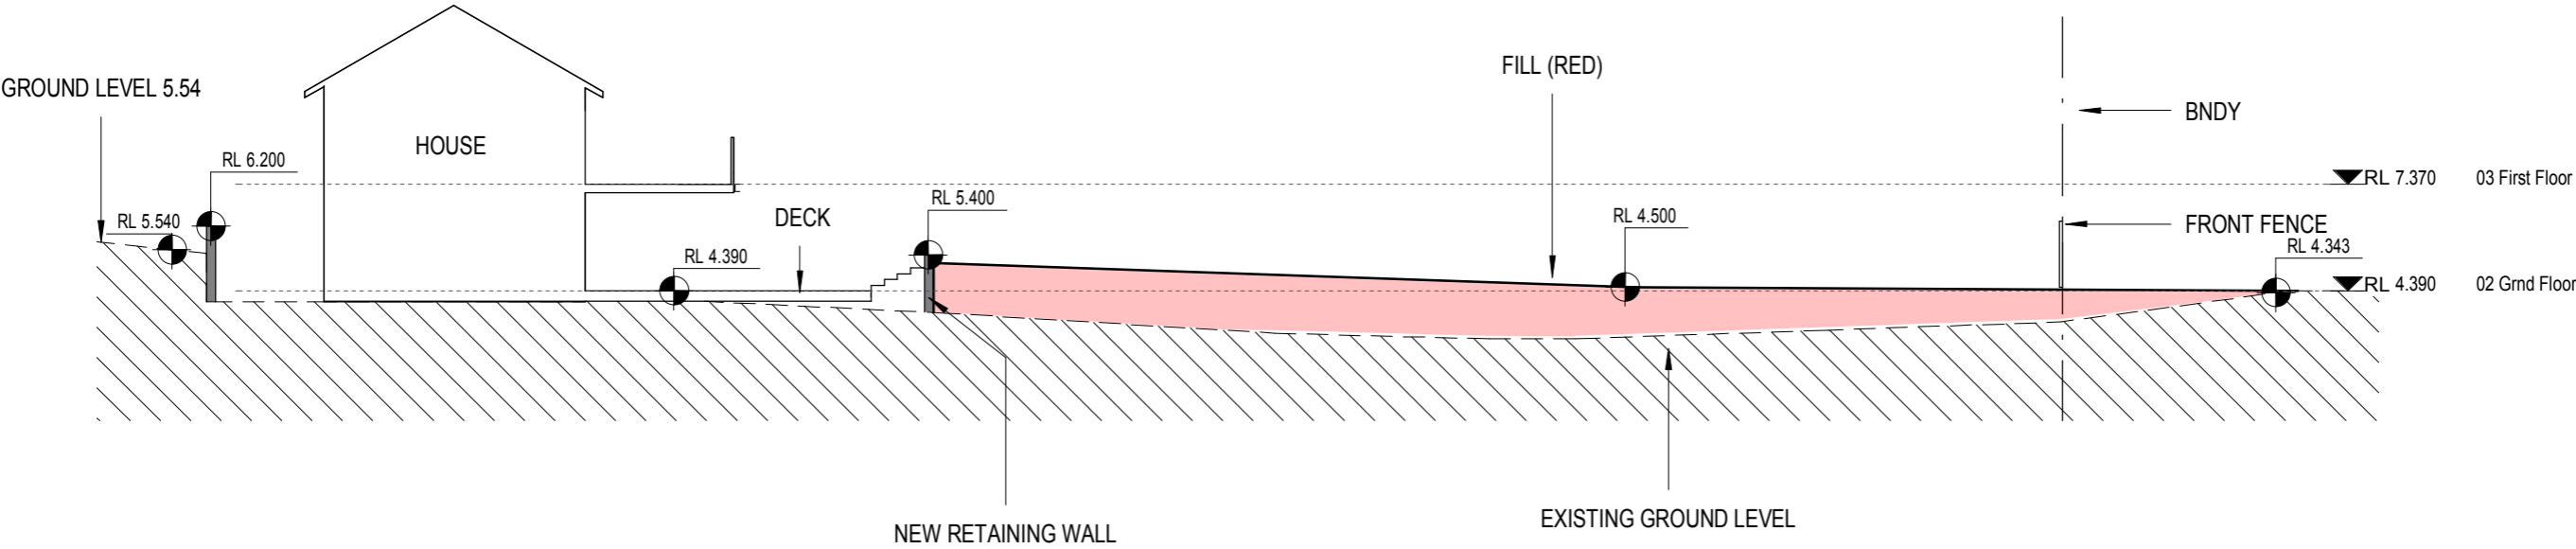

1

LONG SECTION FRONT YARD

1 : 200