



3 Site Plan (LHS Retaining)  
Scale 1:200

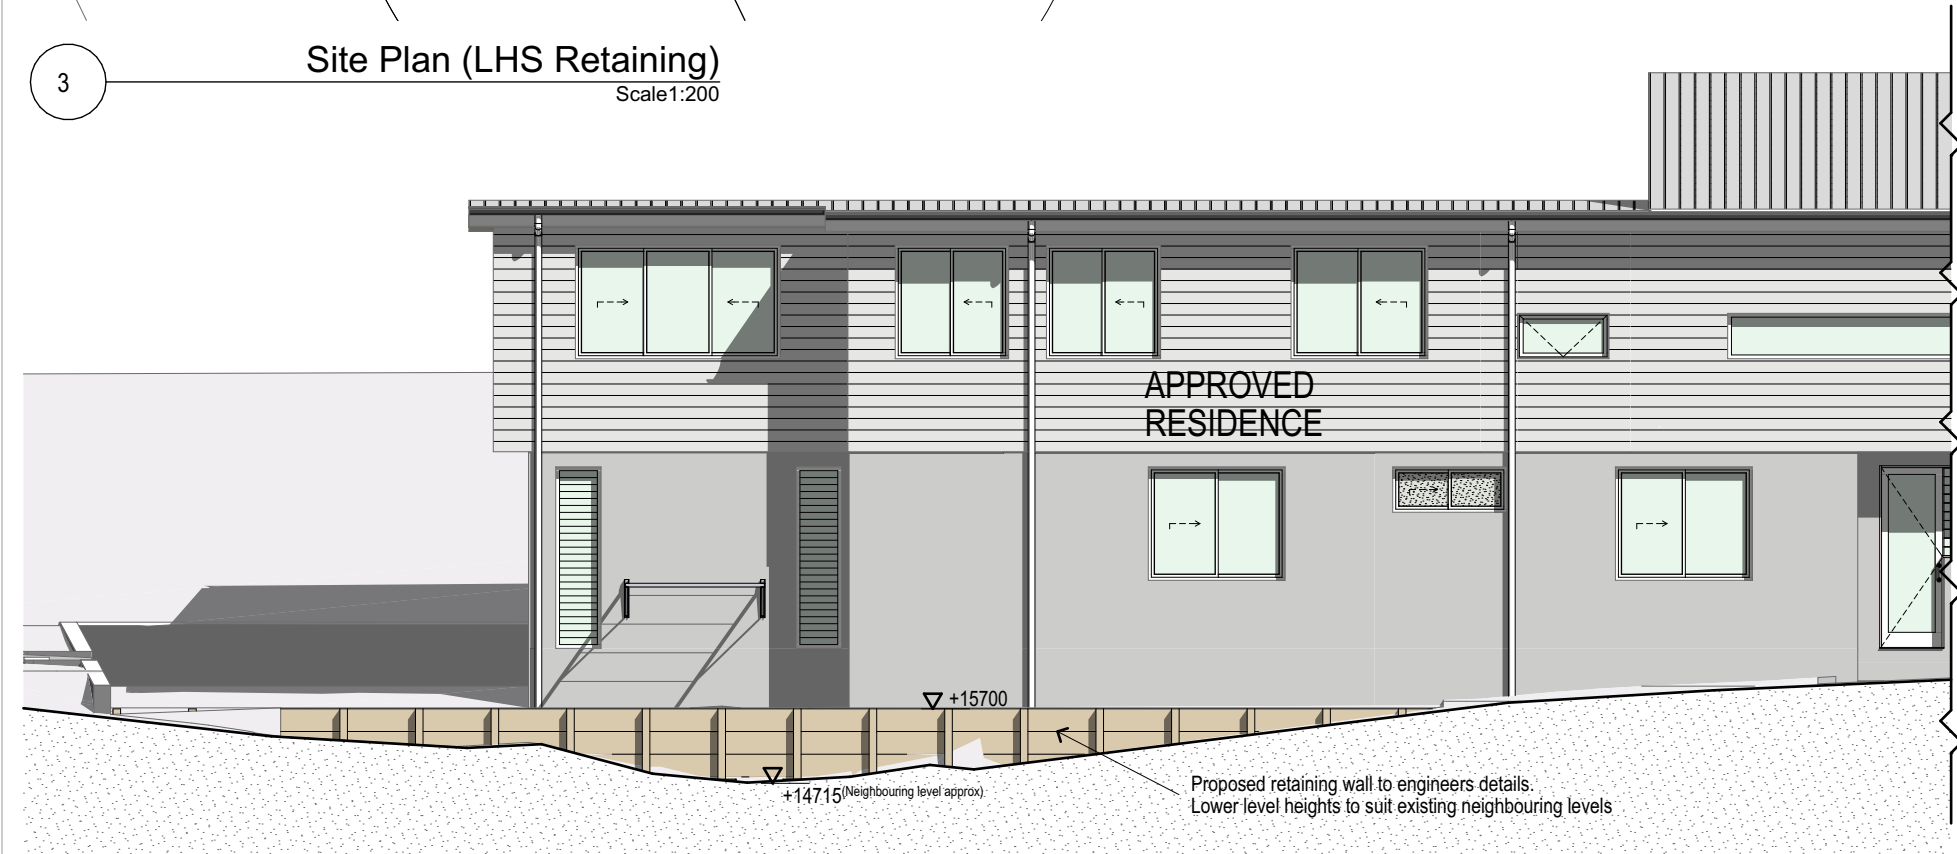

1 Elevation at Left Side Boundary  
Scale 1:100

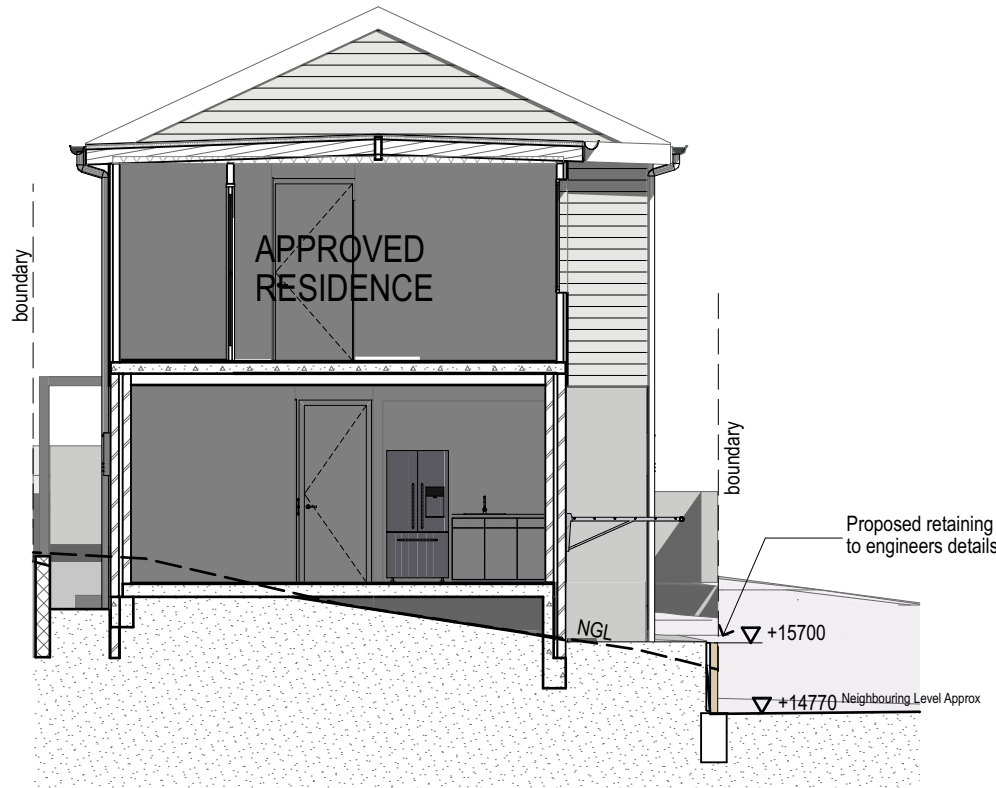

4 Left Side Retaining Wall Section  
Scale 1:100

<div>APPROVED BY</div> <div>CLIENT NAME(s):</div> <div>DATE:</div>		<div>BUILDER</div> <div><div><div><div></div><div></div><div></div></div><div><div>millbrook homes</div><div>LUXURY LIVING</div></div></div><div>LEVEL 5, 7-9 IRVINE PLACE, BELLA VISTA NSW 2153 T: (02) 8015 7766 F: 02 8883 0139 PO Box 7390 BAULKHAM HILLS BC NSW 2153 ENQUIRIES@MILLBROOKHOMES.SYDNEY</div></div>		<div>DESIGN / DRAWN</div> <div><div><div><div></div><div></div><div></div></div><div><div>UrbanHarmony</div><div>Luxury Residential Design Urban, Rural, Coastal, Alpine M 0402 200 700 T 02 9973 4697 PO Box 858 Avalon Beach NSW 2107 Jeremy@urbanharmony.com.au www.urbanharmony.com.au</div></div></div></div>		<div>CC.3</div> <div>JM</div> <div>Minor revisions, W12 amended, W24 reverted to fixedawning</div> <div>24.06.21</div>		<div>CC.2</div> <div>JM</div> <div>Wet area &amp; Slab details added, minor revisions. Front awning added</div> <div>24.06.21</div>		<div>S4.55</div> <div>JM</div> <div>s4.55 application, Front Sun shading device added, minor revisions</div> <div>14.07.21</div>		<div>CC.1</div> <div>JM</div> <div>Lift model revised, minor revisions</div> <div>24.06.21</div>		<div>CC</div> <div>JM</div> <div>CC Issue: Relevant DA Conditions added, minor revisions</div> <div>10.06.21</div>		<div>DA5</div> <div>JM</div> <div>Balcony post behind front setback, front roof amended</div> <div>19.03.21</div>		<div>DA4</div> <div>JM</div> <div>Steps removed, minor adjustments</div> <div>09.03.21</div>		<div>ISSUE</div> <div>CHANGE</div> <div>CHANGE NAME</div> <div>DATE</div>		<div>PROJECT:</div> <div>Torrington Residence</div> <div>SITE:</div> <div>10 Gardere Avenue Curl Curl NSW</div> <div>CLIENT:</div> <div>P &amp; A Torrington</div>		<div>DRAWING TITLE:</div> <div>Landscape Plans Left Side Boundary Retaining</div> <div>DRAWN / DESIGNED:</div> <div>Jeremy McCulla</div> <div>SCALE:</div> <div>As Ind @ A3</div>		<div>DATE</div> <div>3/11/21</div> <div>DRAWN</div> <div>JMC</div> <div>PRINT DATE</div> <div>3/11/21</div>			<div>PROJECT NUMBER</div> <div>580</div> <div>DRAWING NUMBER</div> <div>580.A702</div> <div>PROJECT STATUS</div> <div>CC.3</div>			<div>© Copyright UrbanHarmony</div> <div>Copyright in this design and document is owned by Urban Harmony. All rights are reserved. Copyright is protected under the provisions of the Copyright Act 1968. No part of this drawing or design may be reproduced in any form or by any means without the prior written consent of Urban Harmony. Any unauthorised use is strictly prohibited.</div>		
--	--	---	--	--	--	--	--	---	--	--	--	--	--	--	--	---	--	--	--	---	--	--	--	---	--	---	--	--	--	--	--	--	--	--