


CABARITA ROAD
(20.115 WIDE)

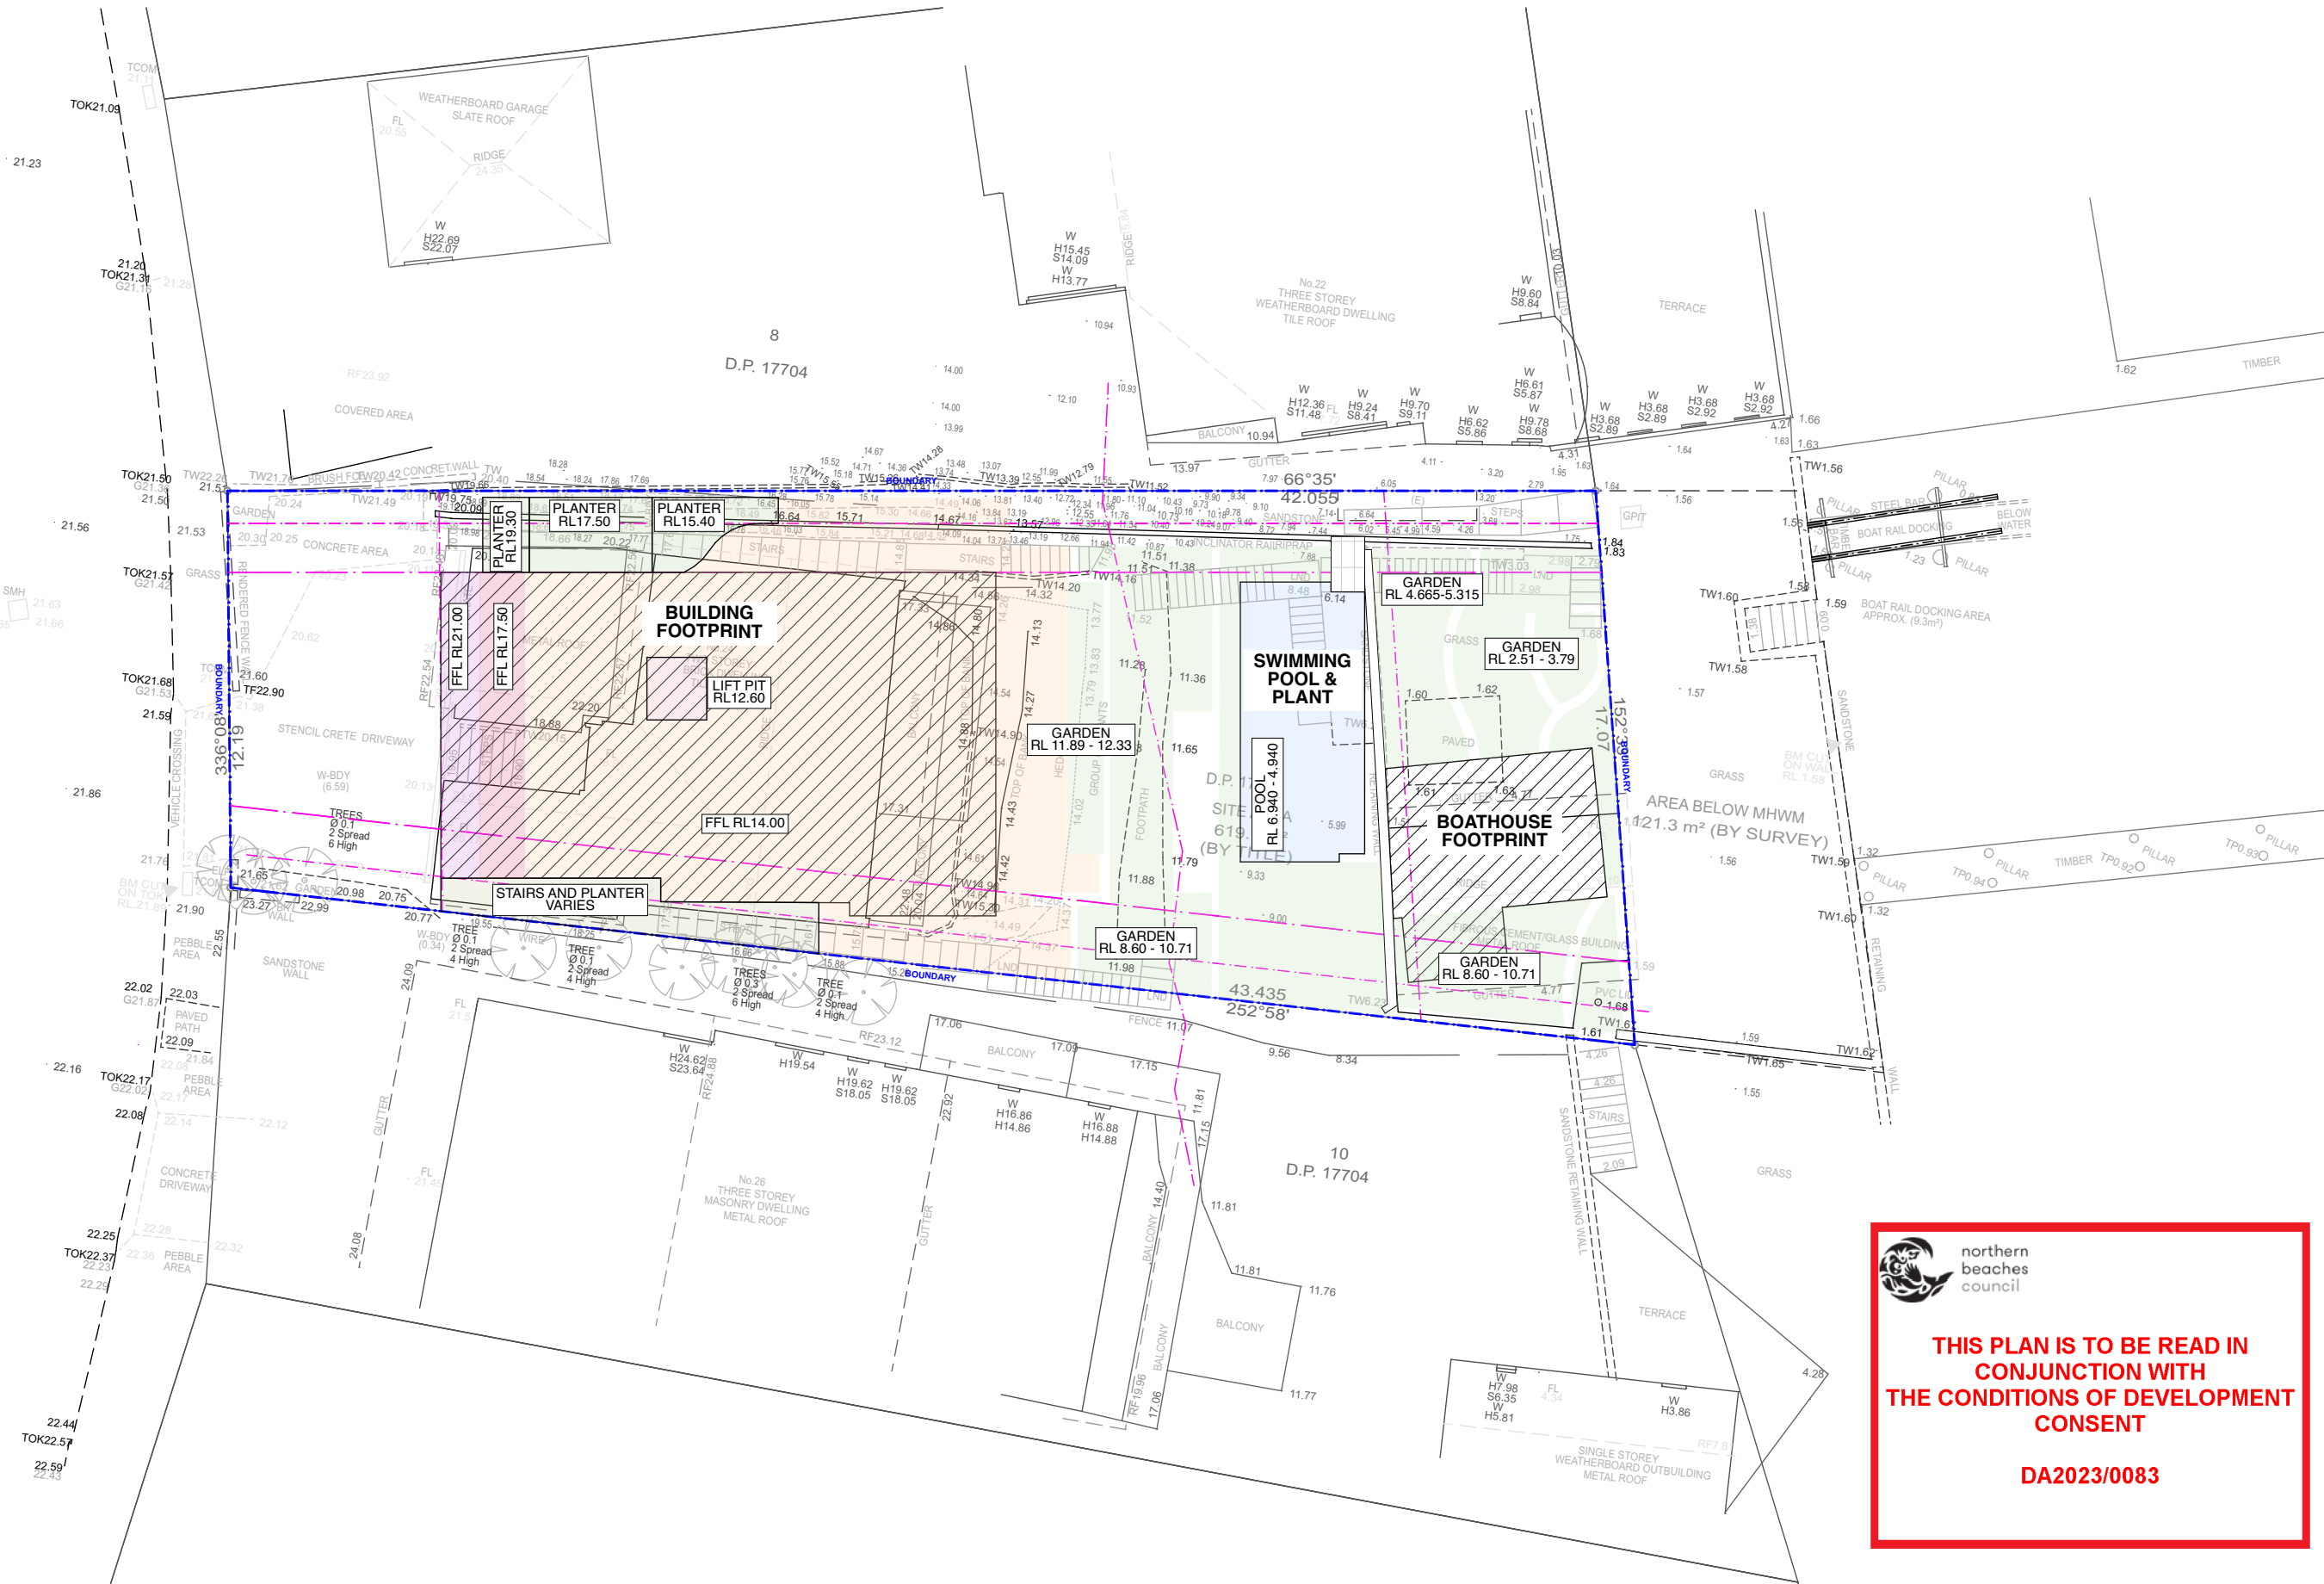

 northern beaches council

THIS PLAN IS TO BE READ IN CONJUNCTION WITH THE CONDITIONS OF DEVELOPMENT CONSENT

DA2023/0083

revisions		
RevID	Date	Description
A	12/12/2022	DA Issue
B	11/5/2023	DA Amendment Issue
C	26/6/2023	DA Amendment Issue
D	14/11/2023	DA Amendment Issue

notes

Any discrepancies to be brought to Architect's attention

Use figure dimensions in preference to scaling

Only scale under direction from Architect

Builder to examine site and verify conditions and dimensions

This drawing remains the property of the architect

Client is granted conditional license to use the drawings

Transfer of license is prohibited


Architect reserves the right to terminate the licence

Electronic data transfer should be scanned for viruses before use

Any loss or damage (including consequential damage) caused to the recipient of electronic data, by its direct or indirect use, is not the liability of the architect

Refer to hard copies for accuracy of electronic data

Copyright reserved by the Architect

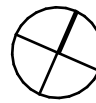

CORBEN ARCHITECTS

PO Box 1021 Neutral Bay NSW 2089 Australia
02 9904 1844
mail@corben.com.au
corben.com.au

Nominated Architect: Philip Corben (Reg. No. 4616)

project MacDiarmid House Avalon

address 24 Cabarita Road
Avalon NSW

client Bruce & Libby MacDiarmid

title Excavation and Fill Plan

issue Development Application

job no. MACA

drawn RV


checked MC

scale 1:200

dwg no. DA02

revision D

CABARITA ROAD
(20.115 WIDE)

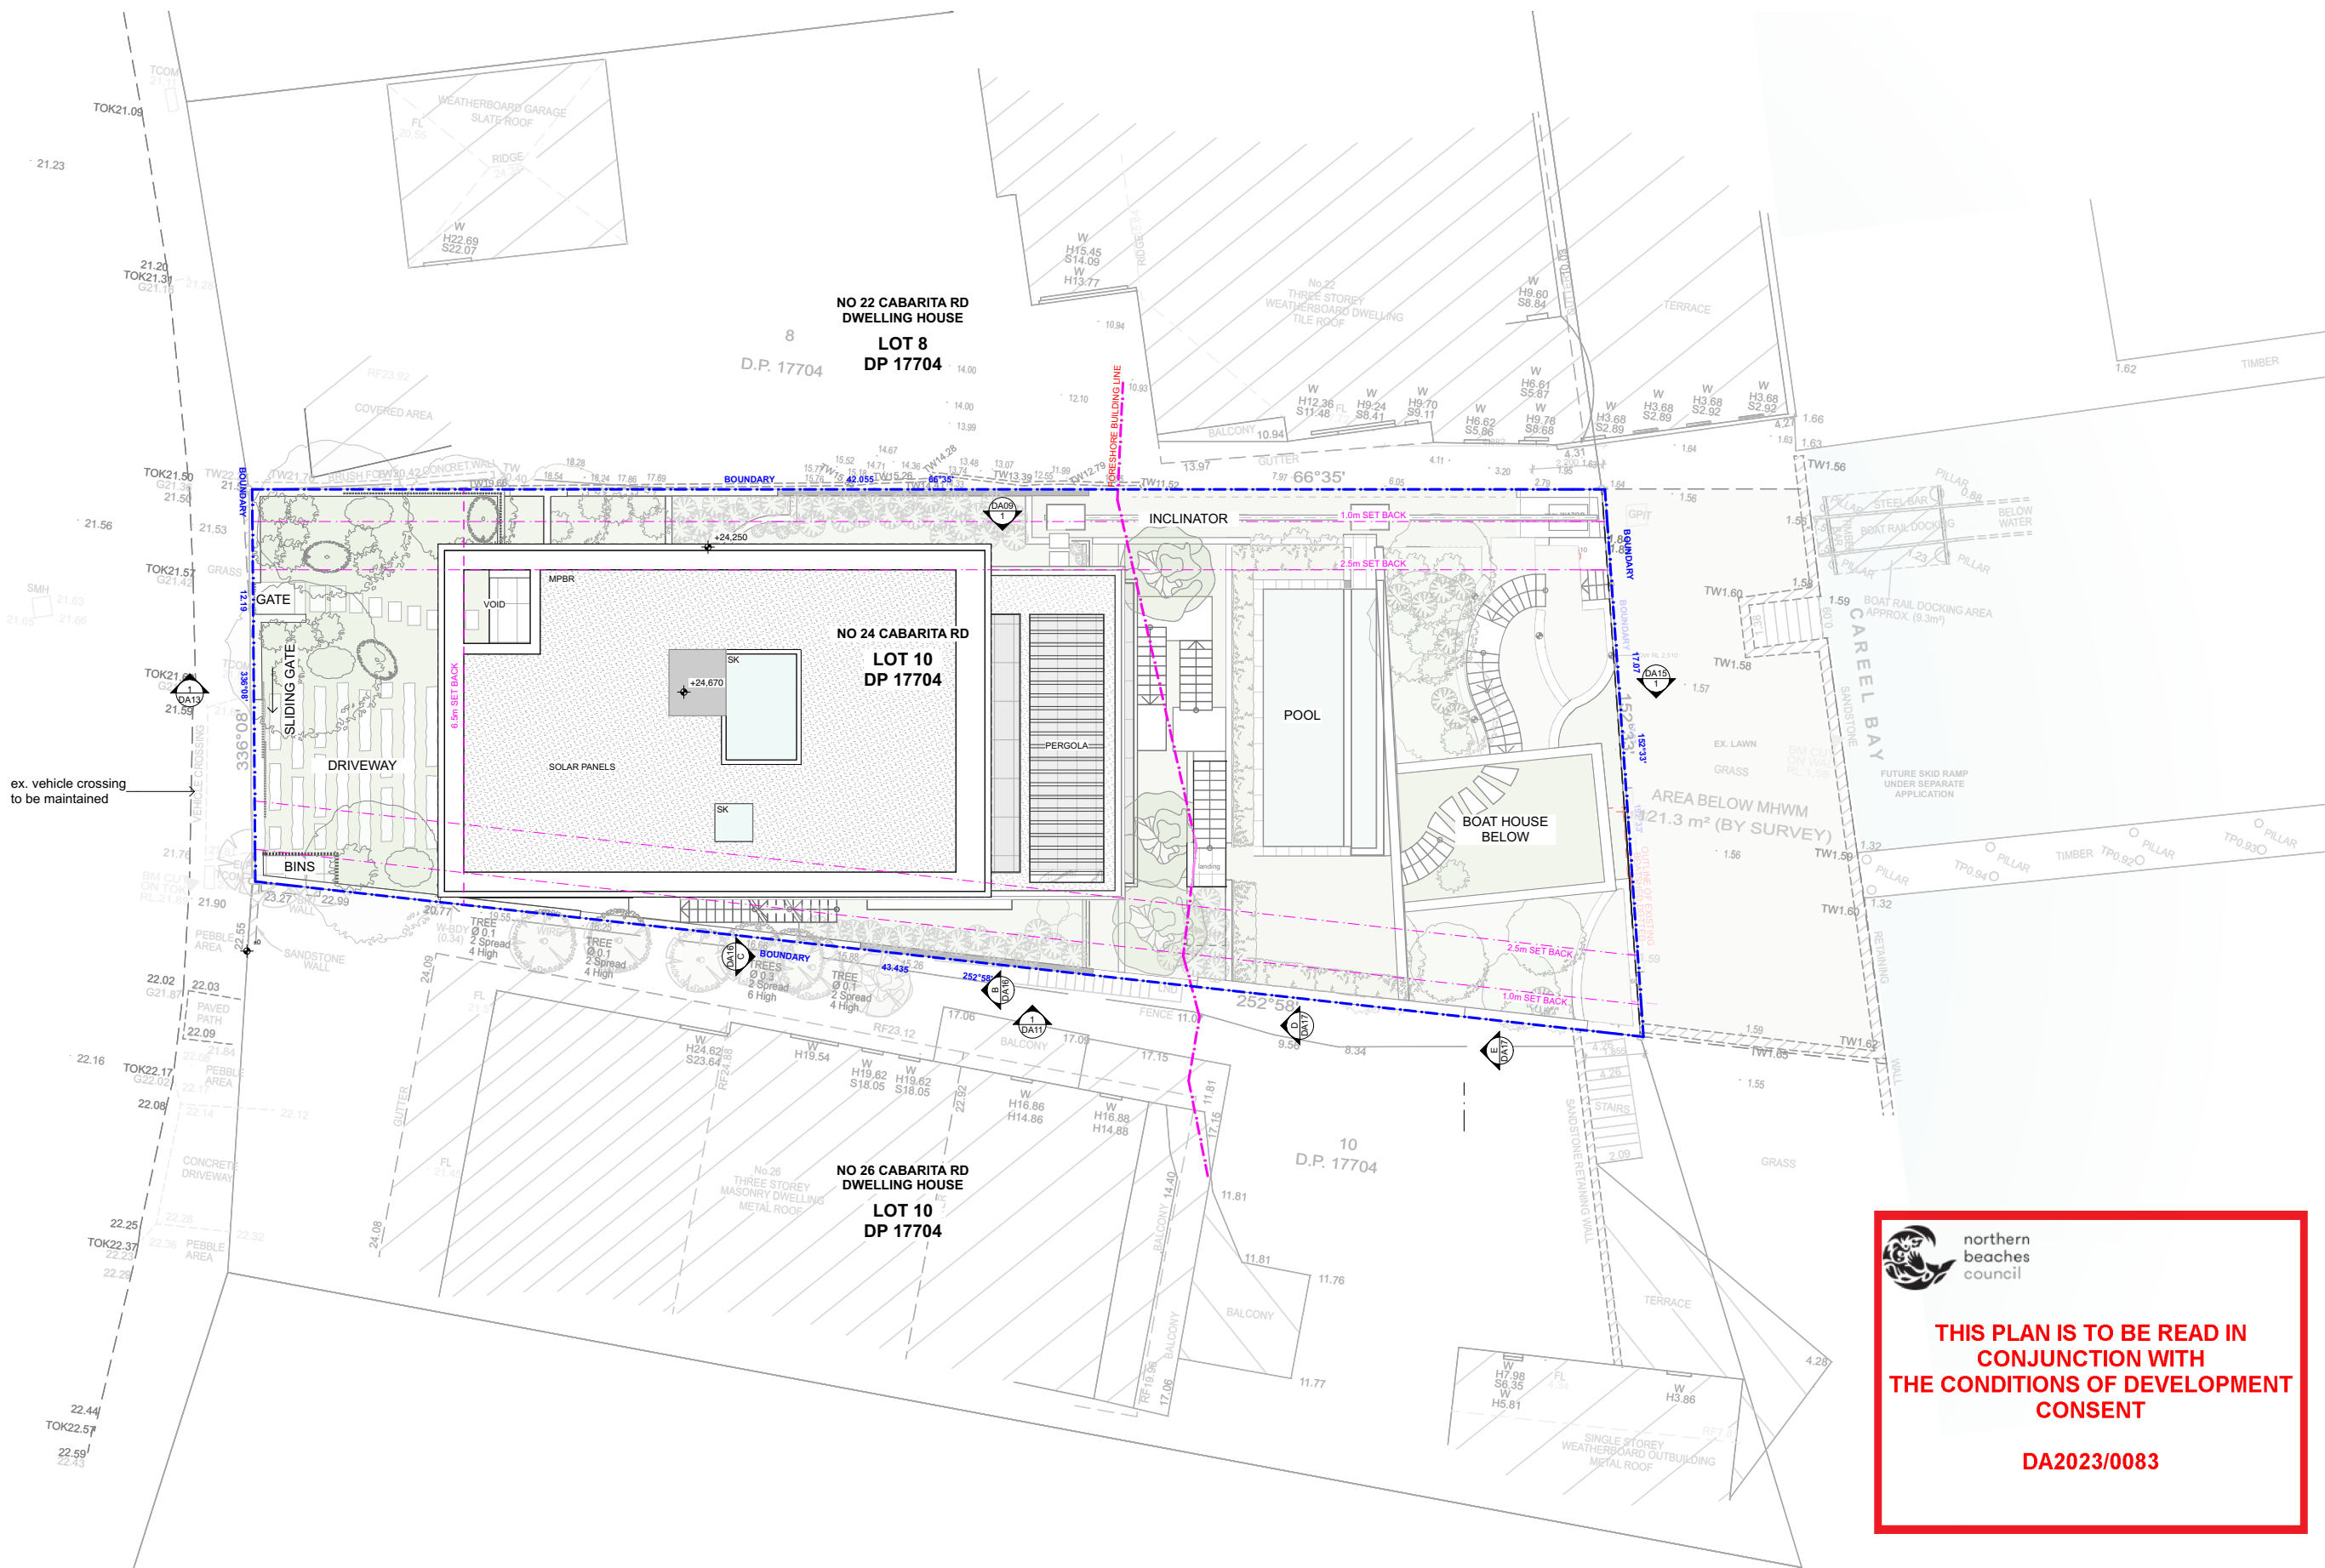




**THIS PLAN IS TO BE READ IN
CONJUNCTION WITH
THE CONDITIONS OF DEVELOPMENT
CONSENT**
DA2023/0083

- Any discrepancies to be brought to Architect's attention
- Use figure dimensions in preference to scaling
- Only scale under direction from Architect
- Builder to examine site and verify conditions and dimensions
- This drawing remains the property of the architect
- Client is granted conditional license to use the drawings
- Transfer of license is prohibited
- Architect reserves the right to terminate the licence
- Electronic data transfer should be scanned for viruses before use
- Any loss or damage (including consequential damage) caused to the recipient of electronic data, by its direct or indirect use, is not the liability of the architect
- Refer to hard copies for accuracy of electronic data
- Copyright reserved by the Architect

revisions		
RevID	Date	Description
A	12/12/2022	DA Issue
B	11/5/2023	DA Amendment Issue
C	26/6/2023	DA Amendment Issue
D	14/11/2023	DA Amendment Issue

notes

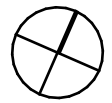


**CORBEN
ARCHITECTS**

PO Box 1021 Neutral Bay NSW 2089 Australia
02 9904 1844
mail@corben.com.au
corben.com.au


Nominated Architect: Philip Corben (Reg. No. 4616)

project	MacDiarmid House Avalon	title	Roof & Site Plan	job no.	MACA	dwg no.	
address	24 Cabarita Road Avalon NSW	issue	Development Application	drawn	RV	revision	DA03
client	Bruce & Libby MacDiarmid			checked	MC		D
				scale	1:200		

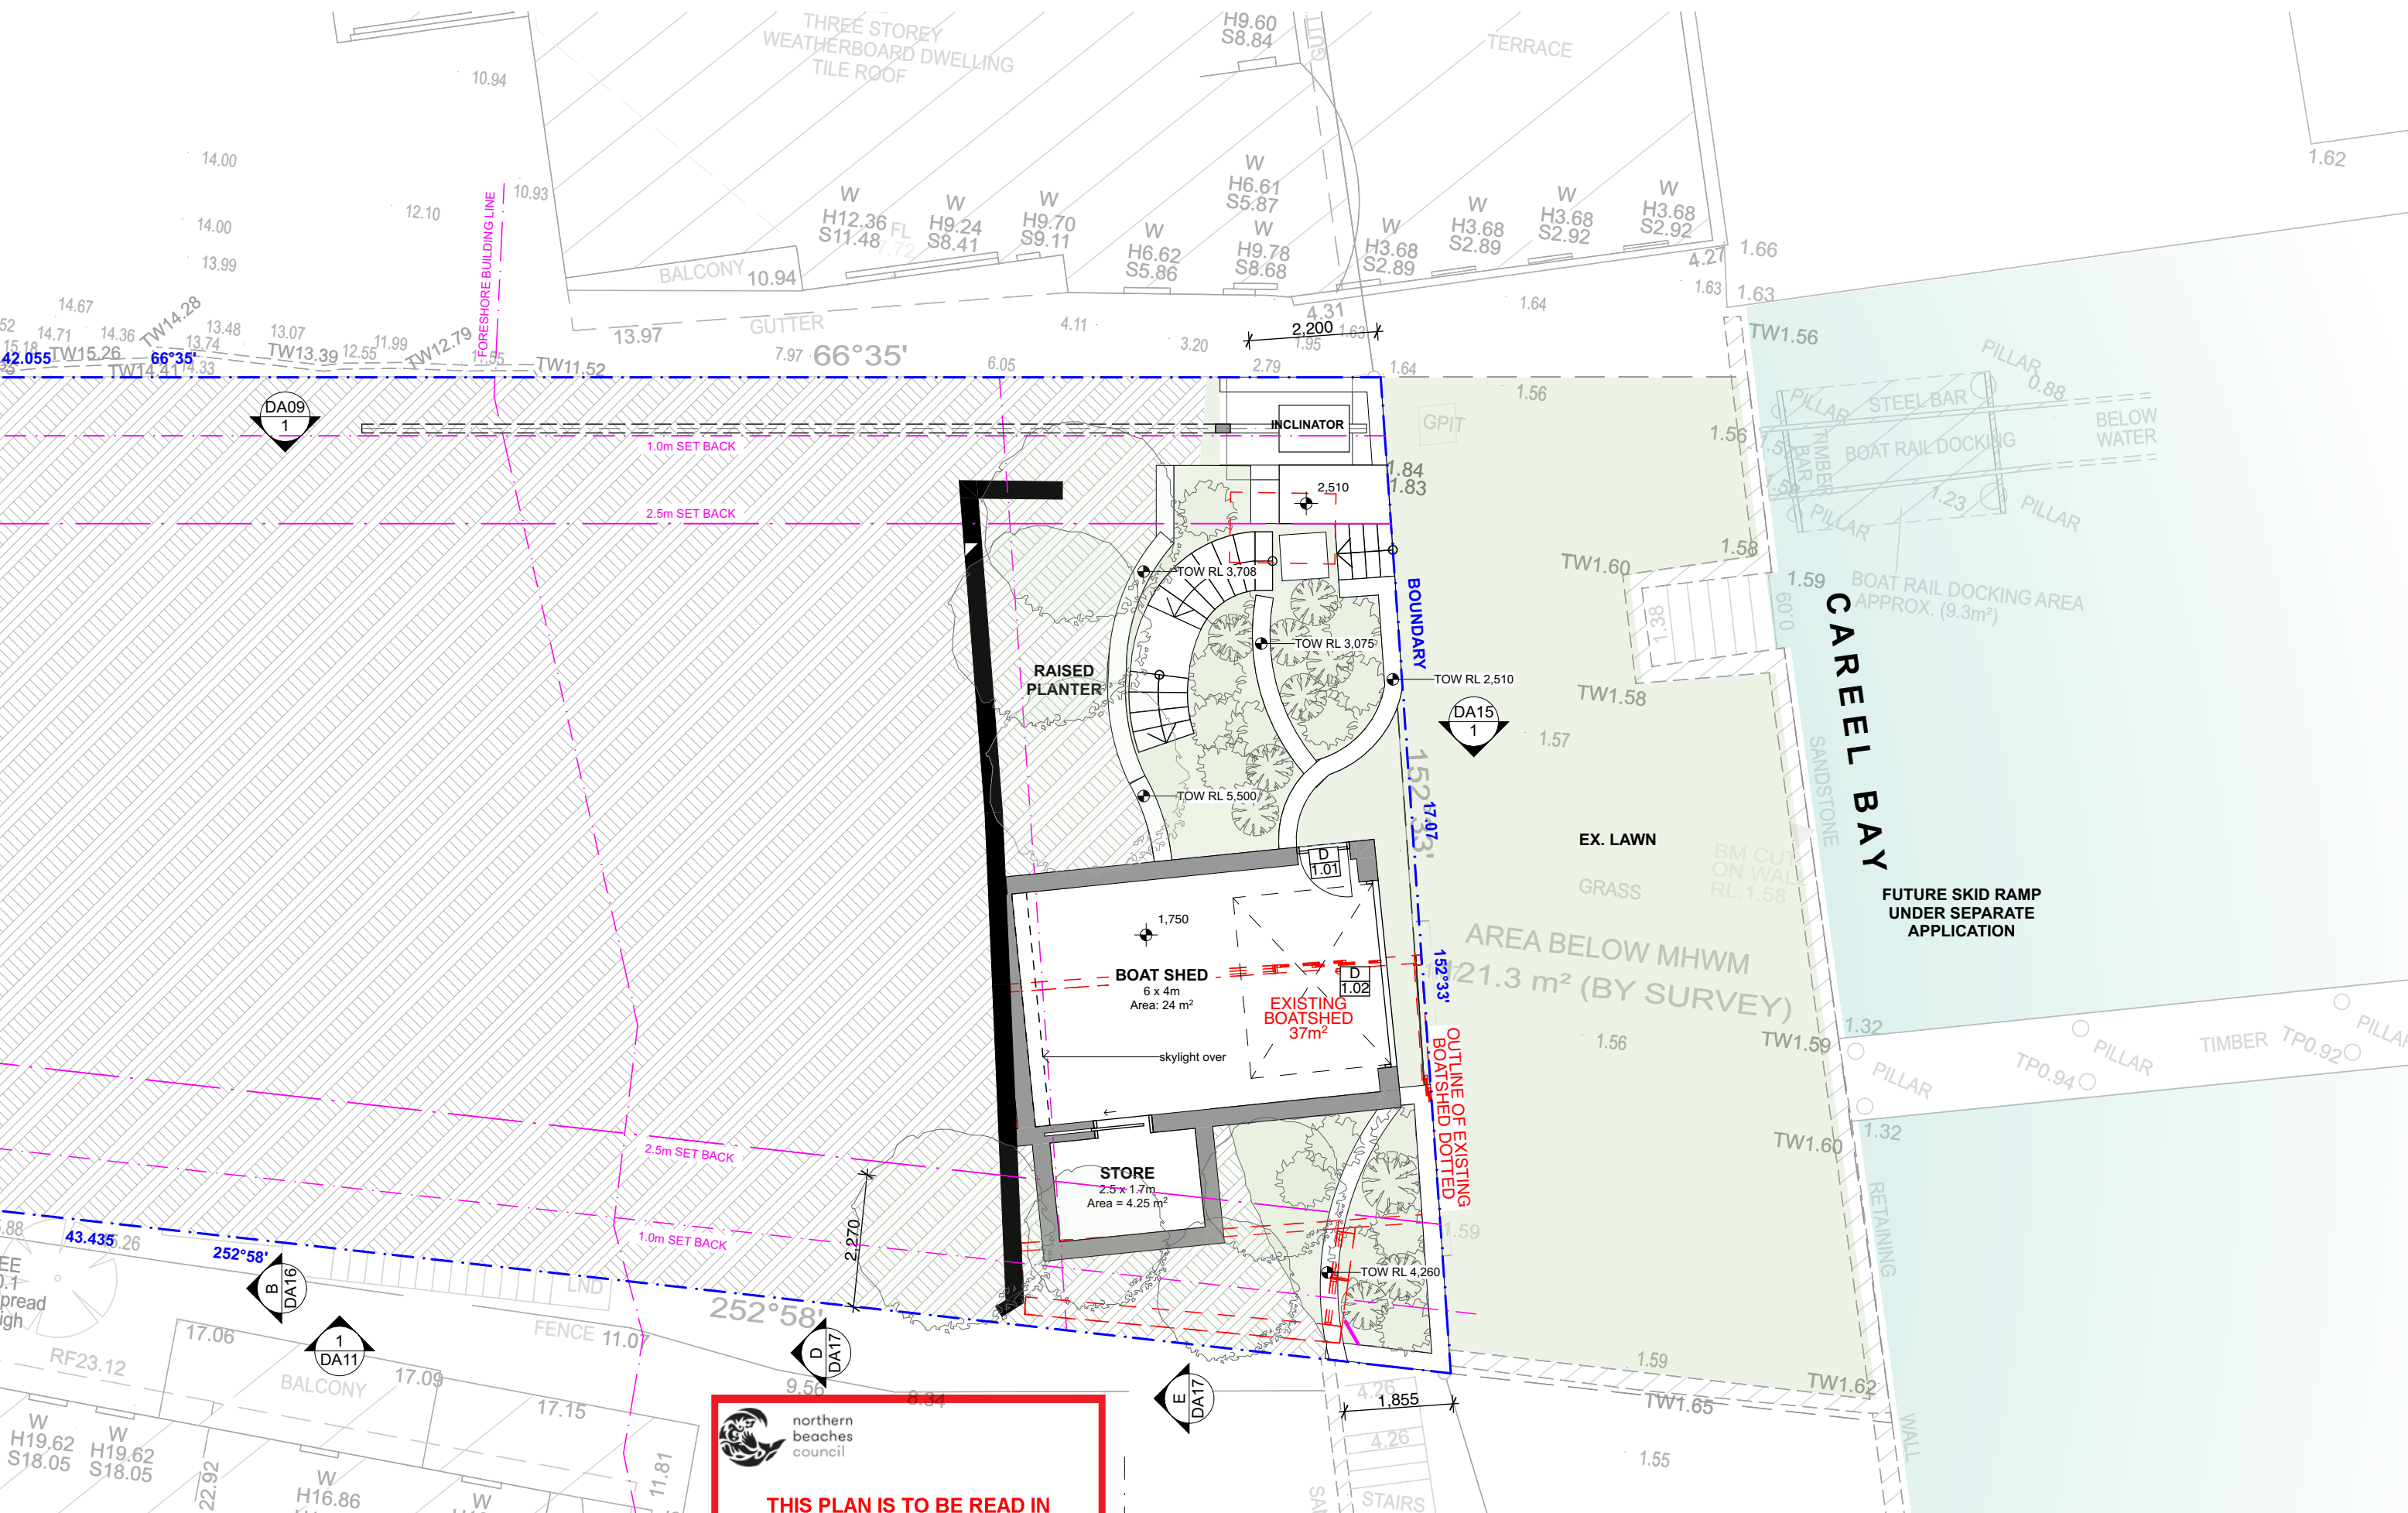

- Any discrepancies to be brought to Architect's attention
- Use figure dimensions in preference to scaling
- Only scale under direction from Architect
- Builder to examine site and verify conditions and dimensions
- This drawing remains the property of the architect
- Client is granted conditional license to use the drawings
- Transfer of license is prohibited
- Architect reserves the right to terminate the licence
- Electronic data transfer should be scanned for viruses before use
- Any loss or damage (including consequential damage) caused to the recipient of electronic data, by its direct or indirect use, is not the liability of the architect
- Refer to hard copies for accuracy of electronic data
- Copyright reserved by the Architect


revisions		
RevID	Date	Description
A	12/12/2022	DA Issue
B	11/5/2023	DA Amendment Issue
C	26/6/2023	DA Amendment Issue
D	14/11/2023	DA Amendment Issue



northern
beaches
council

**THIS PLAN IS TO BE READ IN
CONJUNCTION WITH
THE CONDITIONS OF DEVELOPMENT
CONSENT**

DA2023/0083

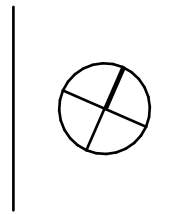

**CORBEN
ARCHITECTS**

PO Box 1021 Neutral Bay NSW 2089 Australia
02 9904 1844
mail@corben.com.au
corben.com.au


Nominated Architect: Philip Corben (Reg. No. 4616)

project	MacDiarmid House Avalon	title	Level 1 Plan	job no.	MACA	dwg no.	DA04
address	24 Cabarita Road Avalon NSW	issue	Development Application	drawn checked	RV MC	revision	D
client	Bruce & Libby MacDiarmid	scale	1:100				



DA2023/0083

8
D.P. 17704

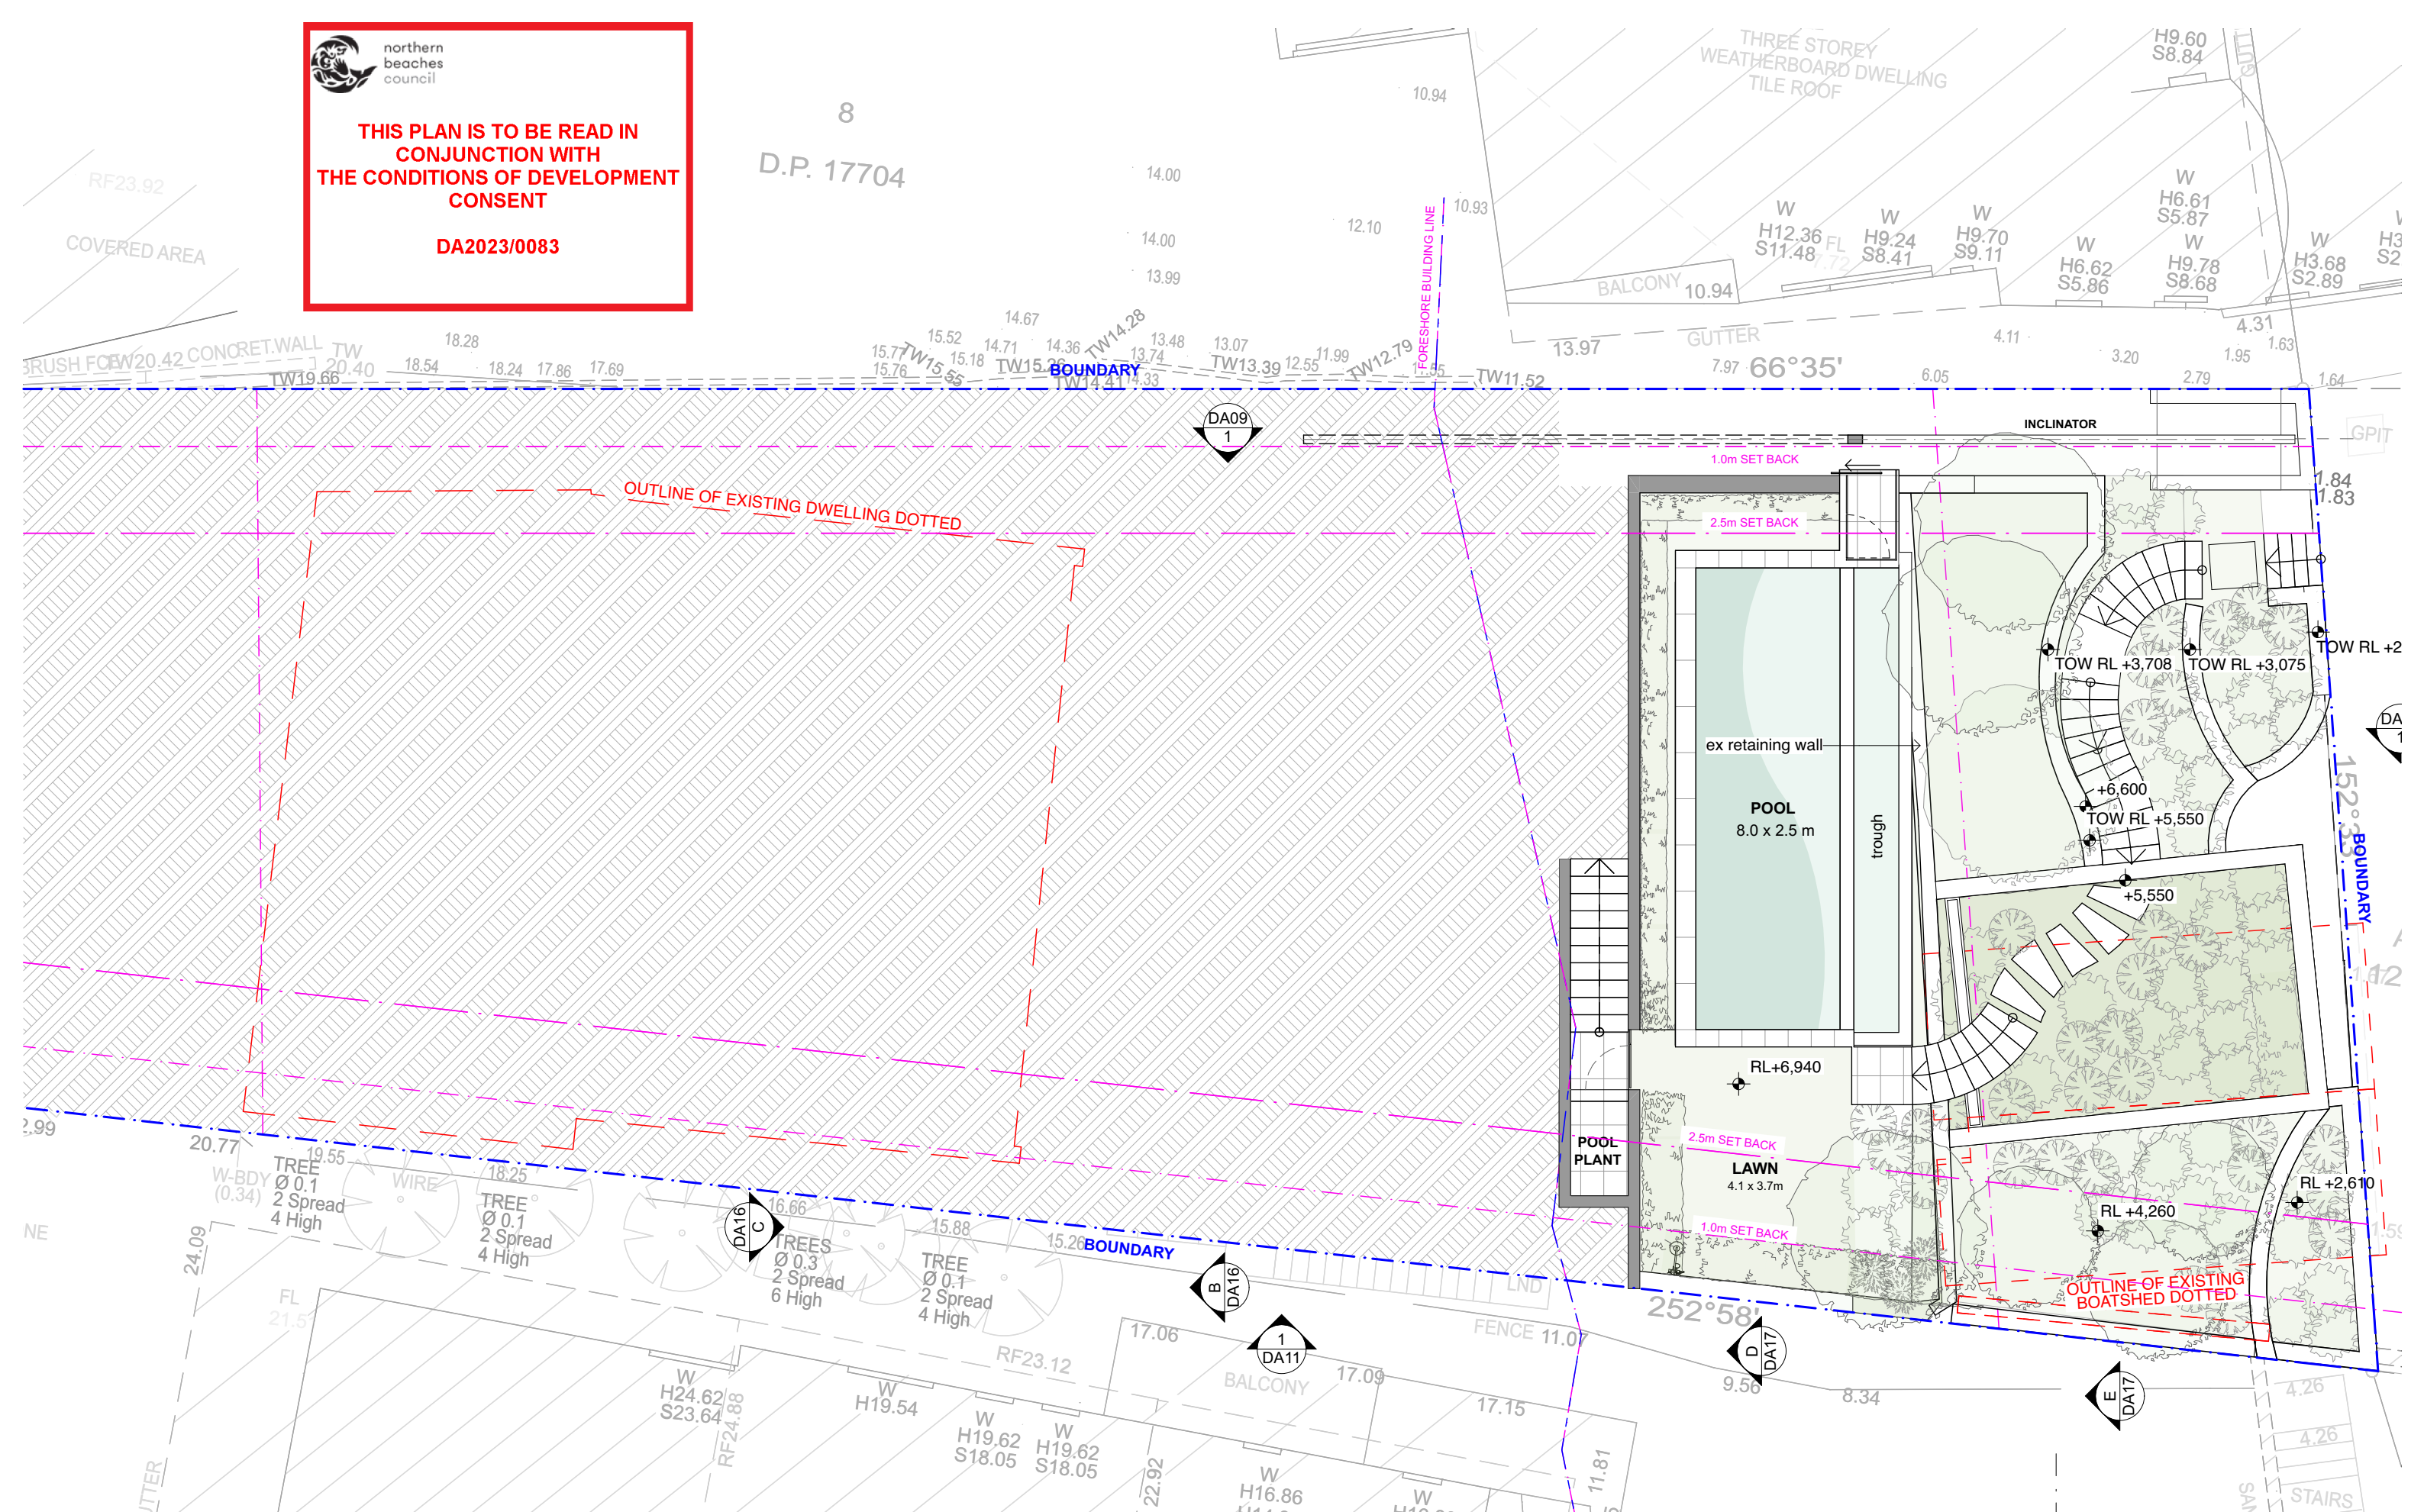

revisions		
RevID	Date	Description
A	12/12/2022	DA Issue
B	11/5/2023	DA Amendment Issue
C	26/6/2023	DA Amendment Issue
D	14/11/2023	DA Amendment Issue

| notes

CORBEN
ARCHITECTS

PO Box 1021 Neutral Bay NSW 2089 Australia
02 9904 1844
mail@corben.com.au
corben.com.au

Nominated Architect: Philip Corben (Reg. No. 4616)

project	MacDiarmid House Avalon
address	24 Cabarita Road Avalon NSW
client	Bruce & Libby MacDiarmid

title	Level 2 Plan
issue	Development Application

job no.	MACA
drawn	RV
checked	MC
scale	1:100

dwg no. DA05
revision D




northern
beaches
council

THIS PLAN IS TO BE READ IN
CONJUNCTION WITH
THE CONDITIONS OF DEVELOPMENT
CONSENT

DA2023/0083

8

D.P. 17704

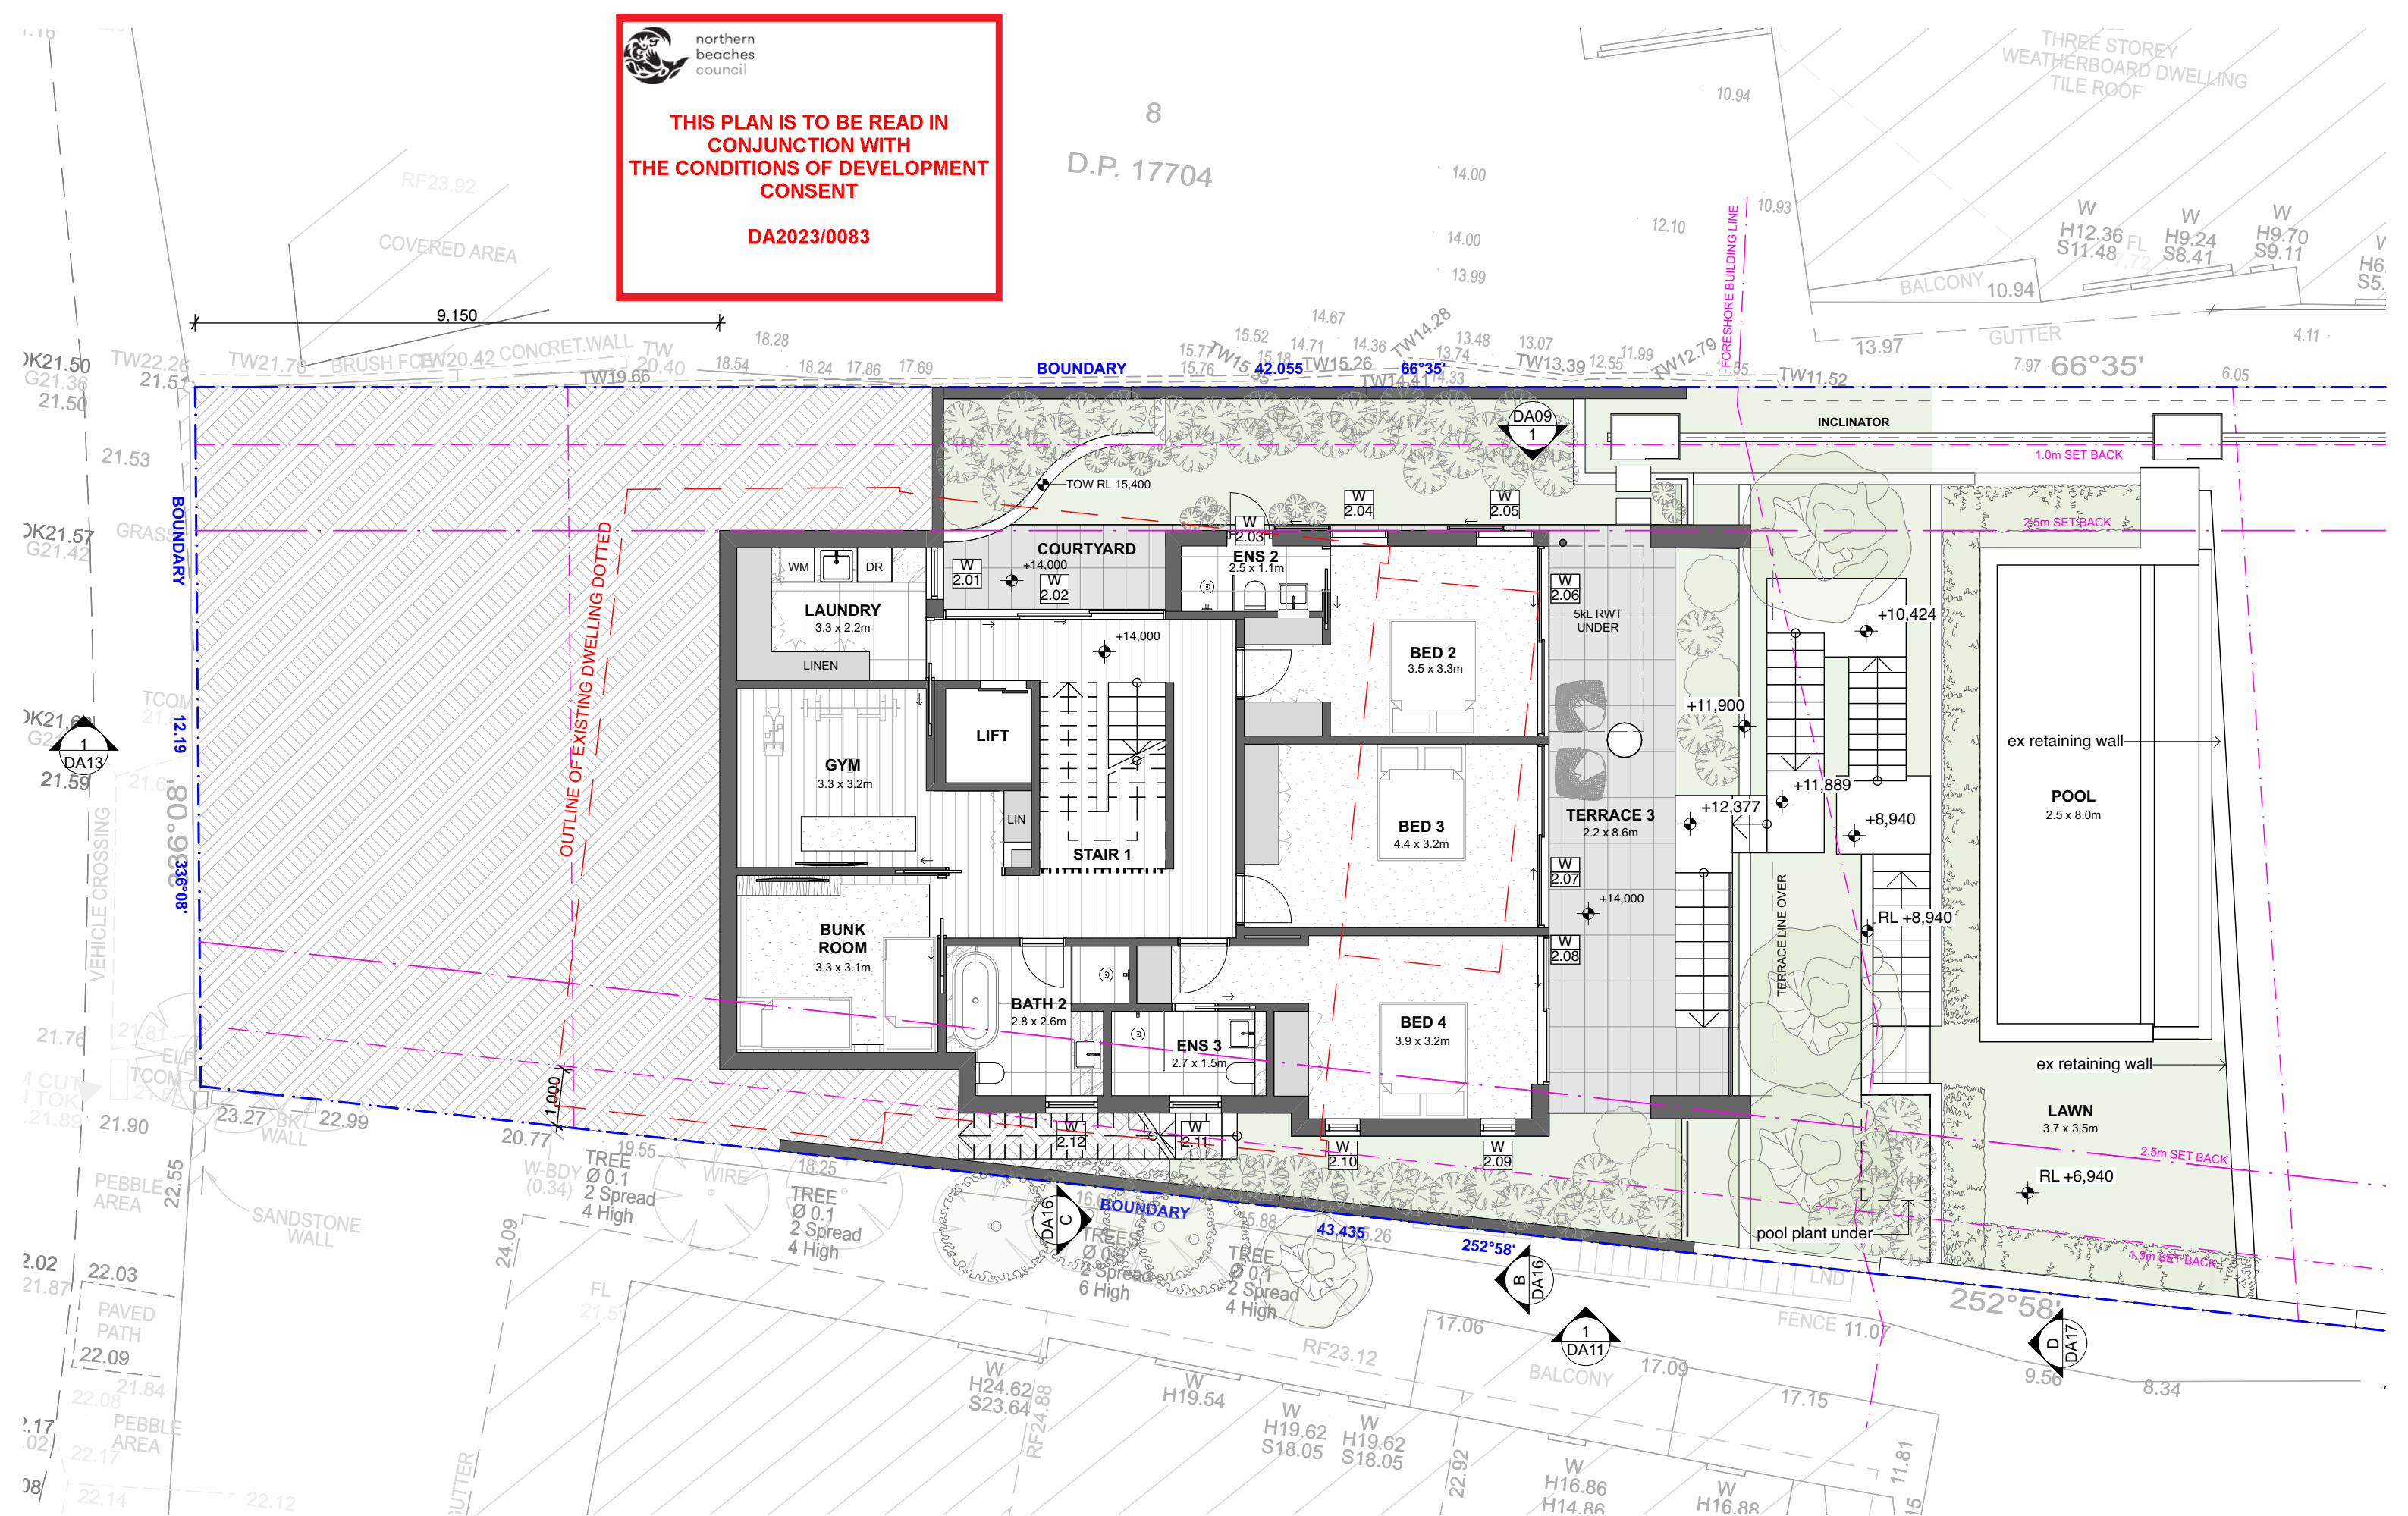

- Any discrepancies to be brought to Architect's attention
- Use figure dimensions in preference to scaling
- Only scale under direction from Architect
- Builder to examine site and verify conditions and dimensions
- This drawing remains the property of the architect
- Client is granted conditional license to use the drawings
- Transfer of license is prohibited
- Architect reserves the right to terminate the licence
- Electronic data transfer should be scanned for viruses before use
- Any loss or damage (including consequential damage) caused to the recipient of electronic data, by its direct or indirect use, is not the liability of the architect
- Refer to hard copies for accuracy of electronic data
- Copyright reserved by the Architect

revisions		
RevID	Date	Description
A	12/12/2022	DA Issue
B	11/5/2023	DA Amendment Issue
C	26/6/2023	DA Amendment Issue

notes



CORBEN
ARCHITECTS

PO Box 1021 Neutral Bay NSW 2089 Australia
02 9904 1844
mail@corben.com.au
corben.com.au

Nominated Architect: Philip Corben (Reg. No. 4616)

project MacDiarmid House Avalon
address 24 Cabarita Road Avalon NSW
client Bruce & Libby MacDiarmid

title Level 3 Plan
issue Development Application

job no. MACA
drawn RV
checked MC
scale 1:100


dwg no. DA06
revision C



THIS PLAN IS TO BE READ IN
CONJUNCTION WITH
THE CONDITIONS OF DEVELOPMENT
CONSENT


DA2023/0083

8
D.P. 17704

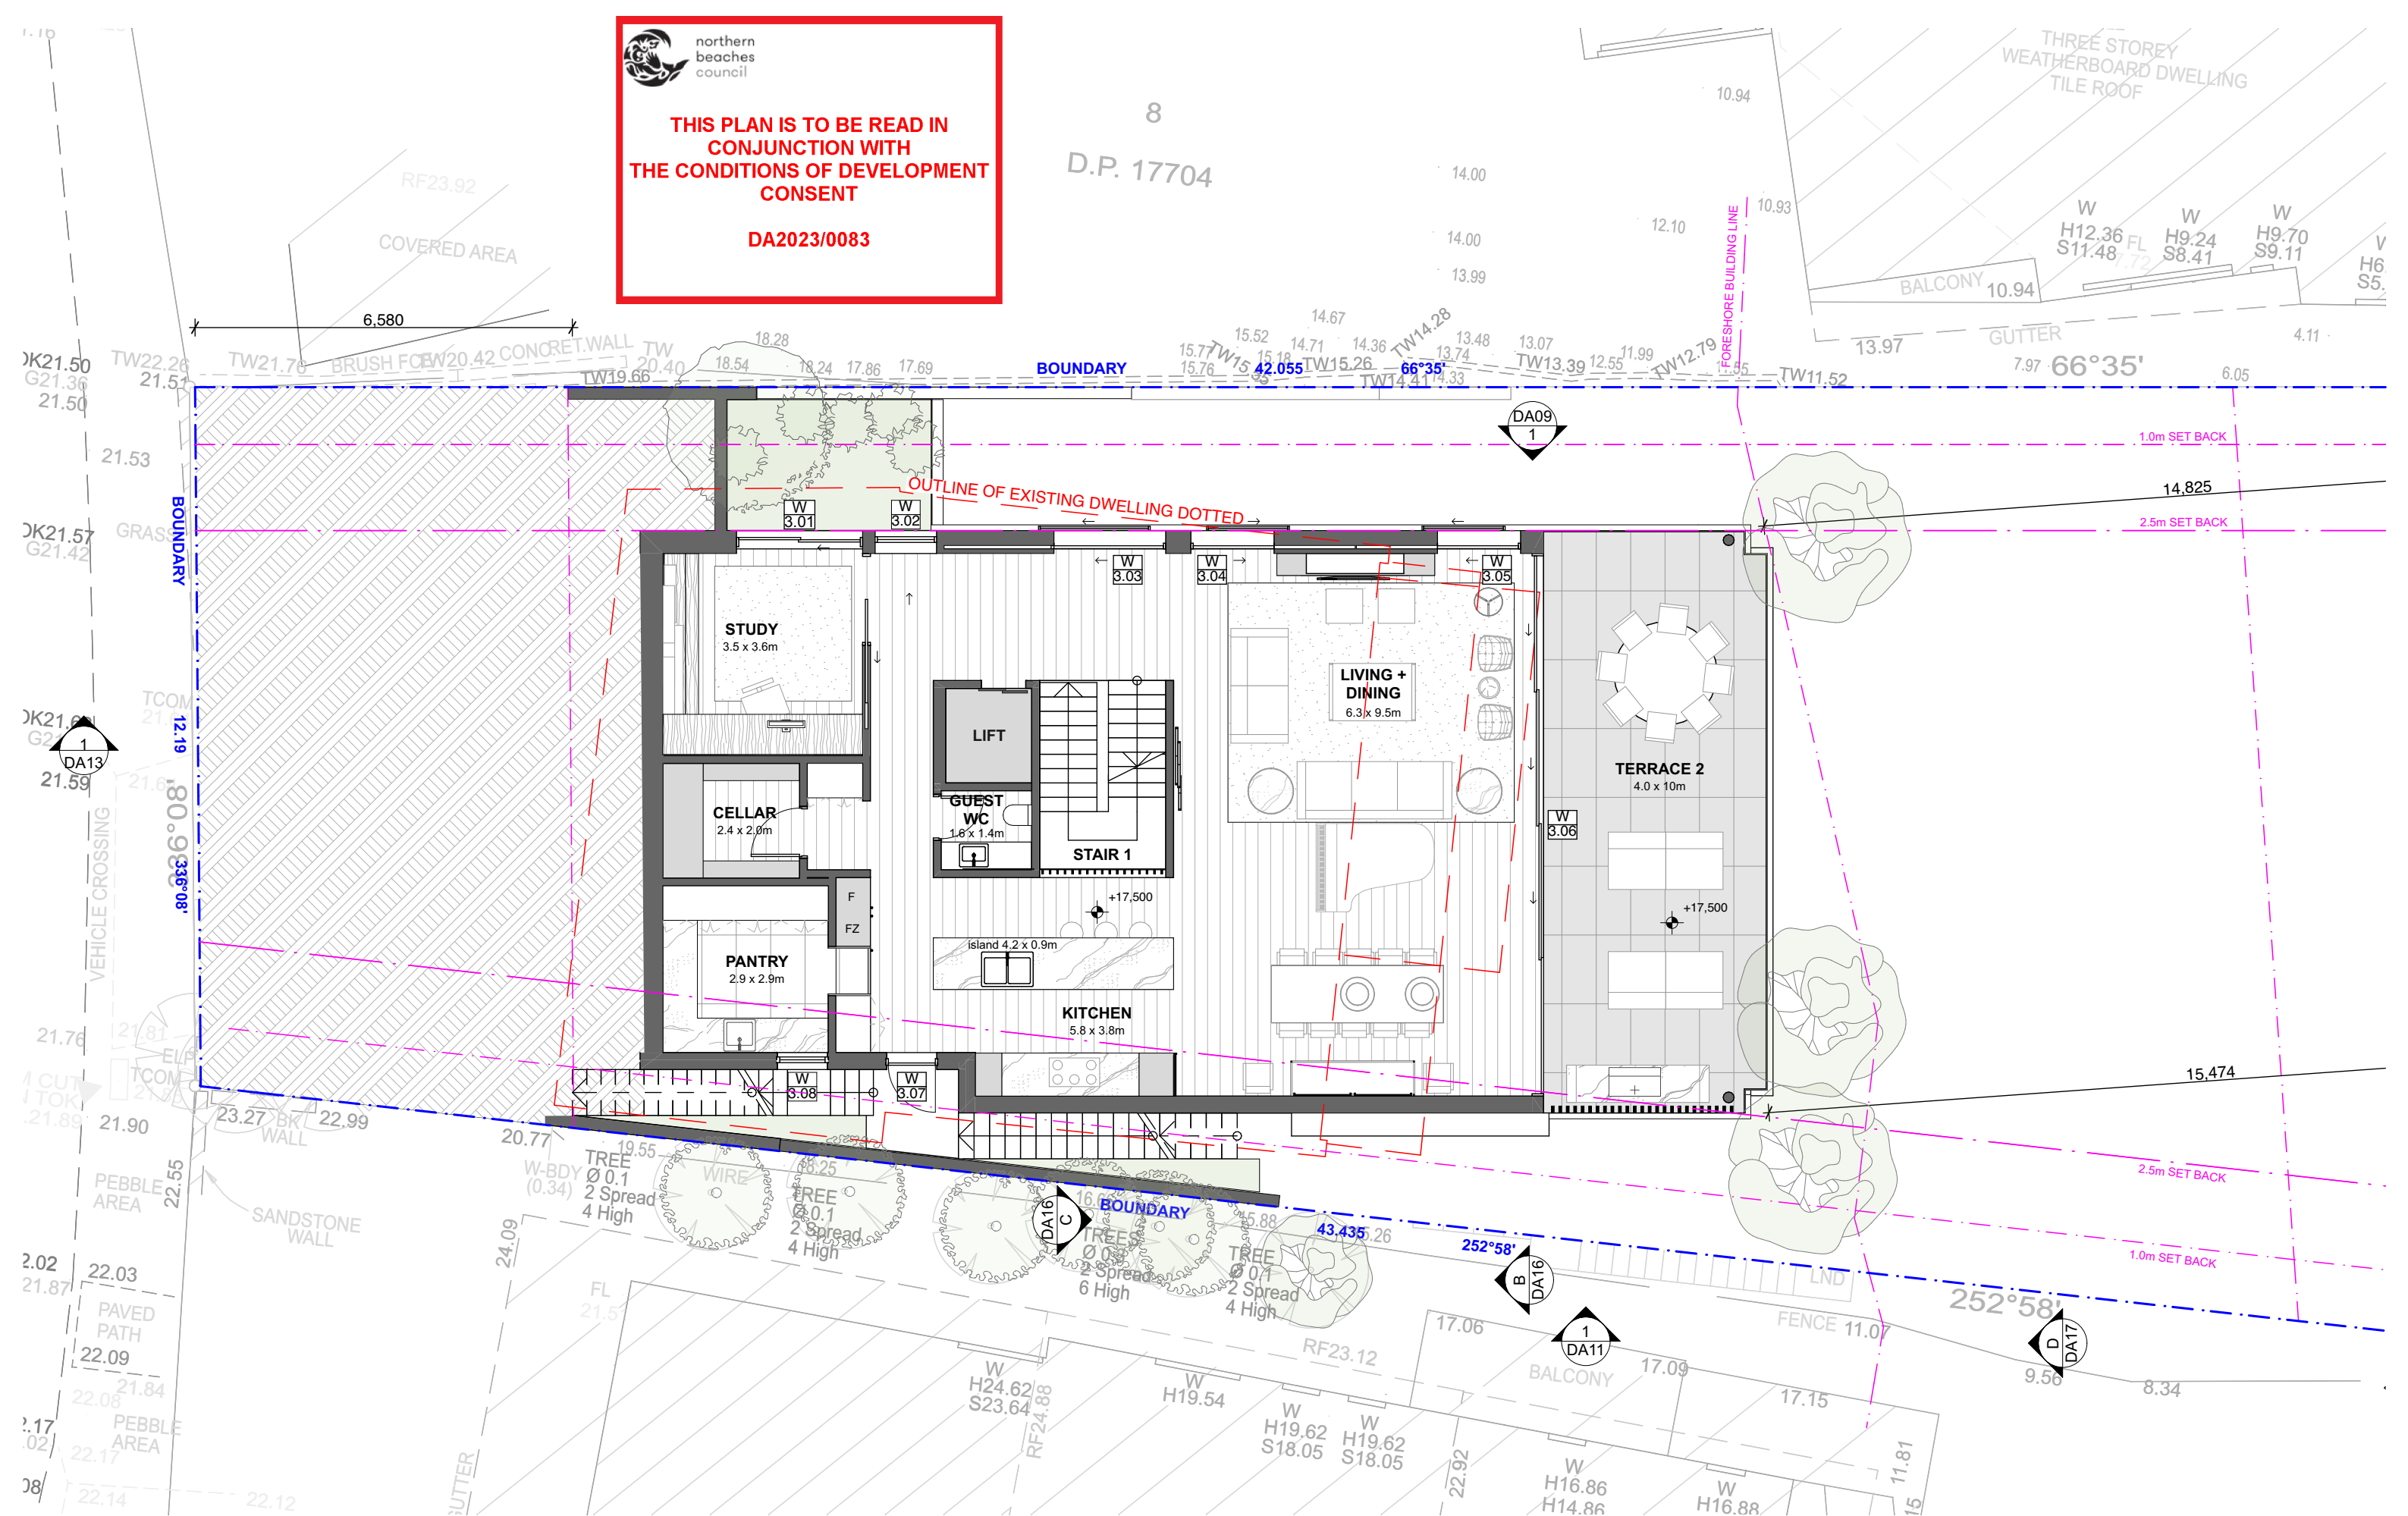

revisions		
RevID	Date	Description
A	12/12/2022	DA Issue
B	11/5/2023	DA Amendment Issue
C	26/6/2023	DA Amendment Issue

notes

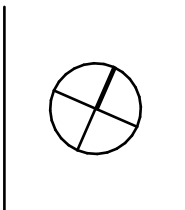

CORBEN
ARCHITECTS

PO Box 1021 Neutral Bay NSW 2089 Australia
02 9904 1844
mail@corben.com.au
corben.com.au

Nominated Architect: Philip Corben (Reg. No. 4616)

project MacDiarmid House
Avalon

address 24 Cabarita Road
Avalon NSW

client Bruce & Libby
MacDiarmid

title Level 4 Plan

issue Development
Application

job no. MACA

drawn RV

checked MC

scale 1:100

dwg no. DA07

revision C




northern
beaches
council

THIS PLAN IS TO BE READ IN
CONJUNCTION WITH
THE CONDITIONS OF DEVELOPMENT
CONSENT

DA2023/0083

8

D.P. 17704

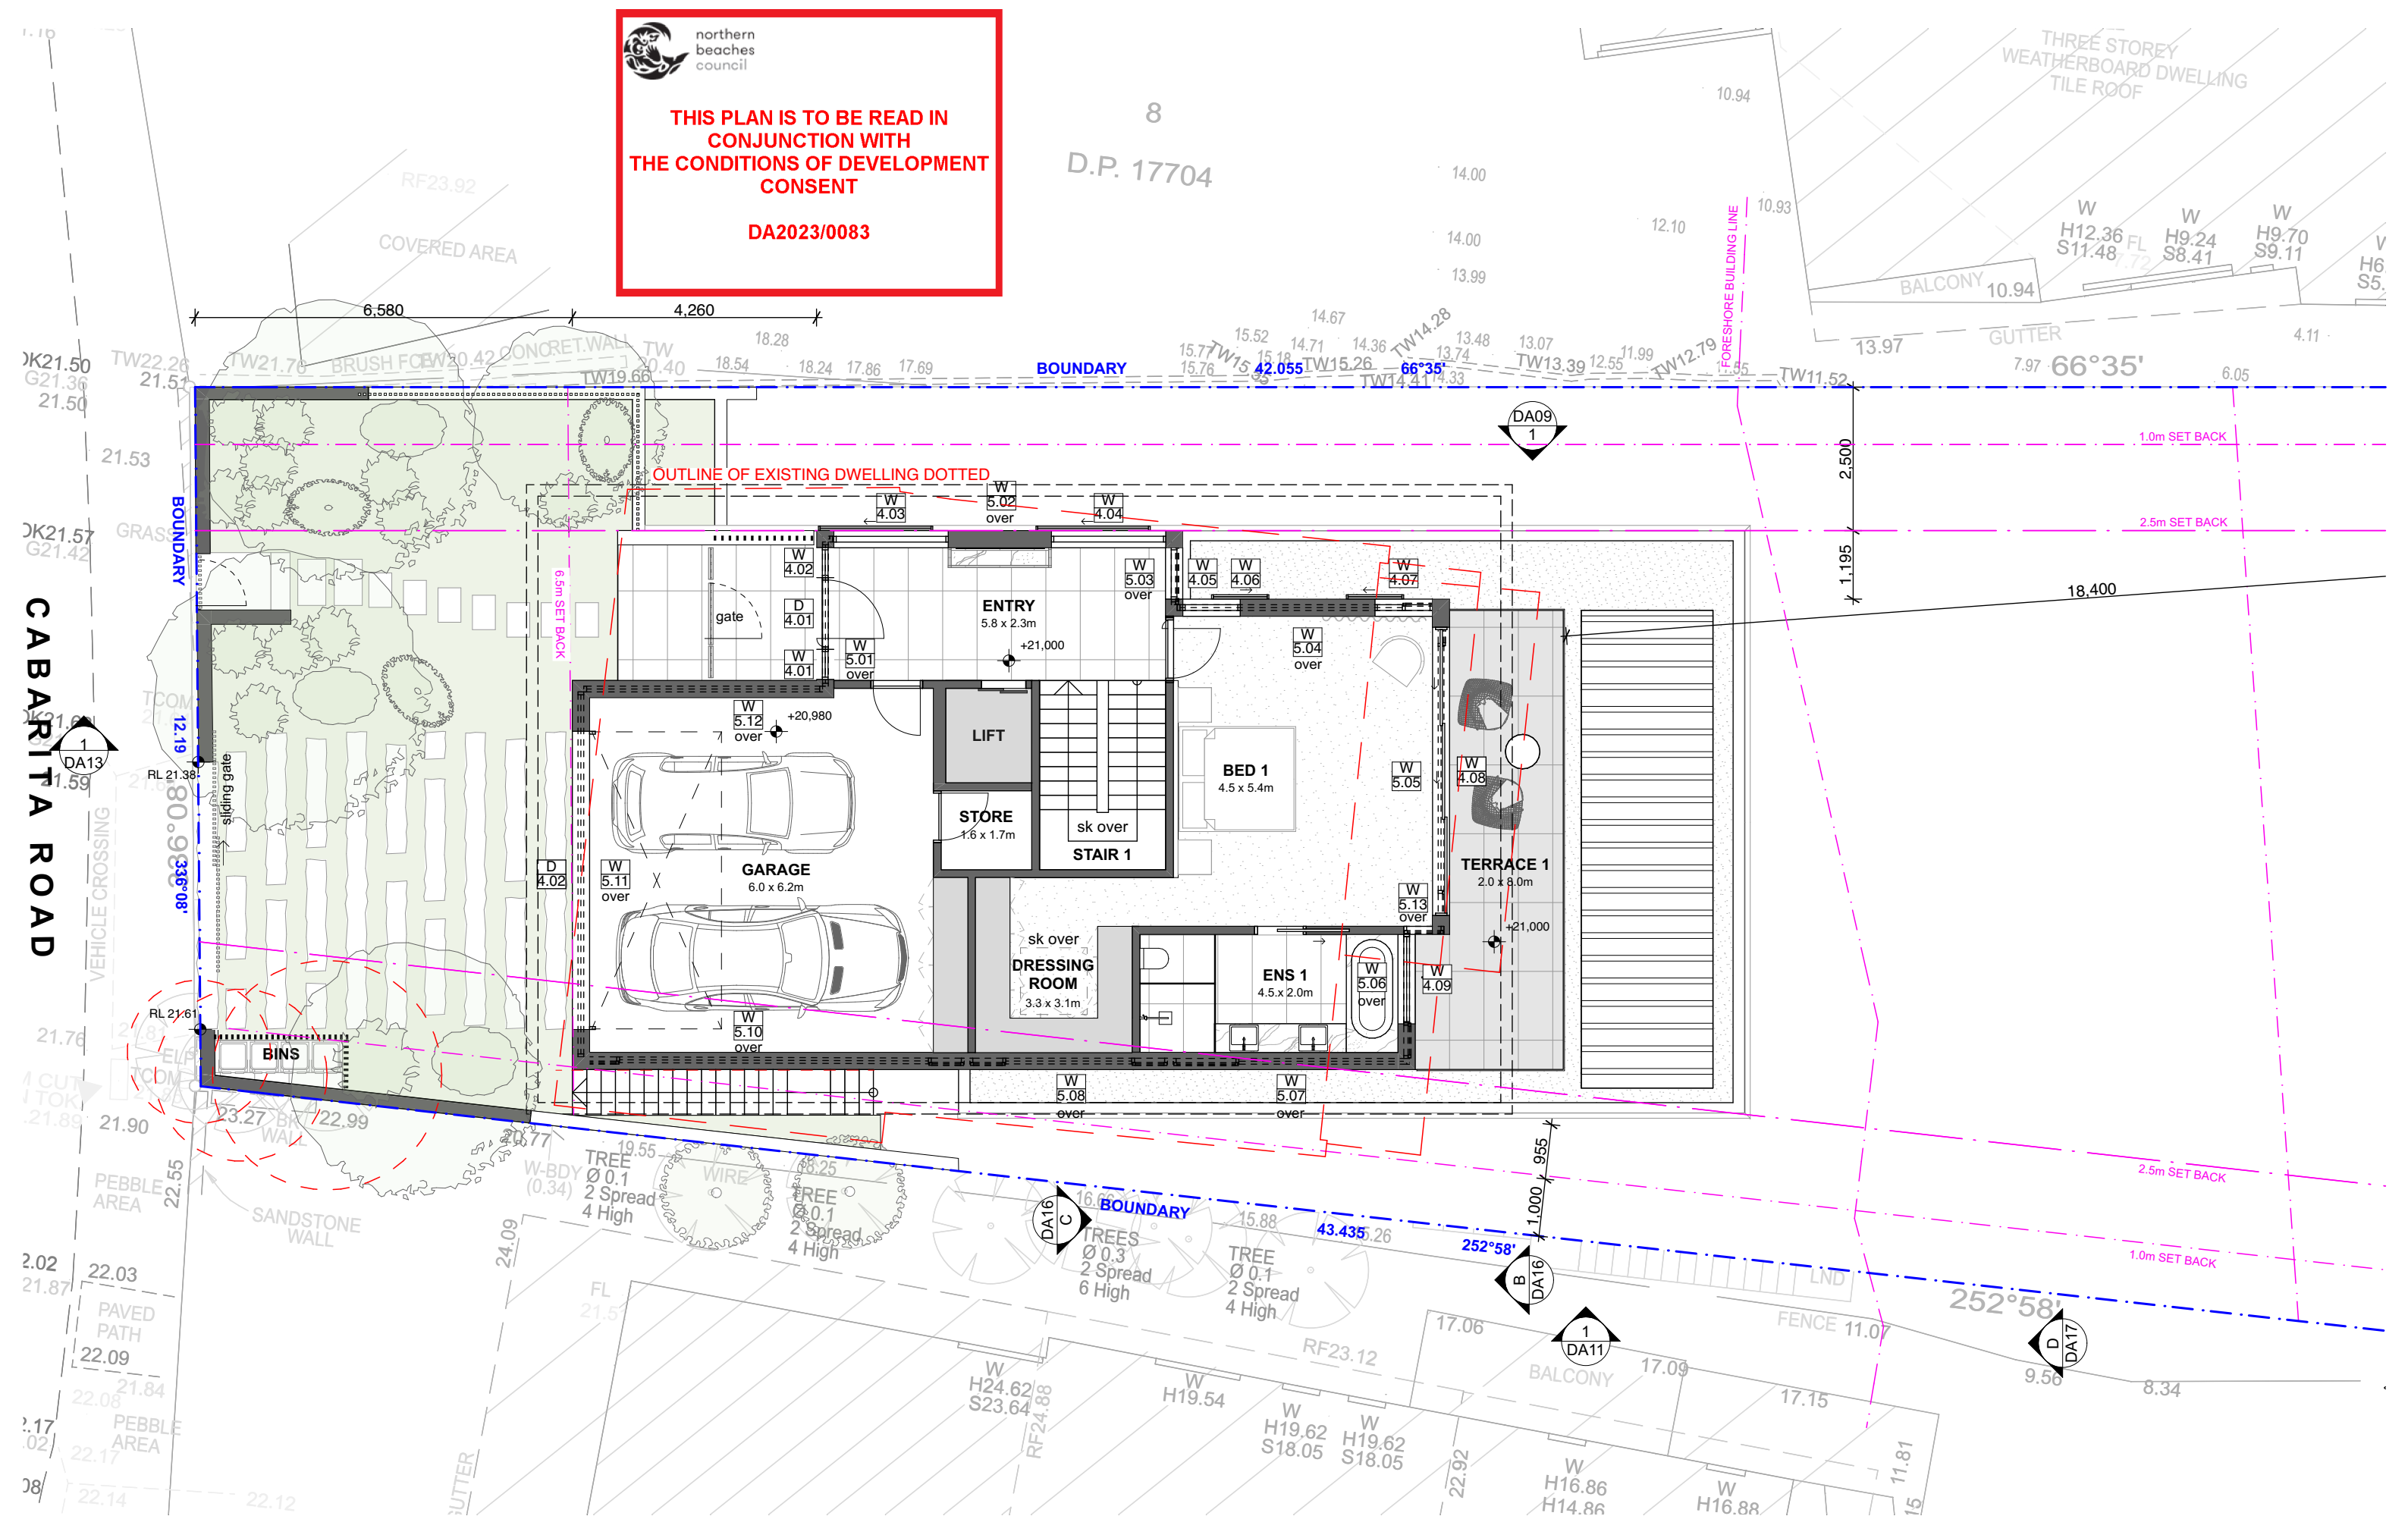

- Any discrepancies to be brought to Architect's attention
- Use figure dimensions in preference to scaling
- Only scale under direction from Architect
- Builder to examine site and verify conditions and dimensions
- This drawing remains the property of the architect
- Client is granted conditional license to use the drawings
- Transfer of license is prohibited
- Architect reserves the right to terminate the licence
- Electronic data transfer should be scanned for viruses before use
- Any loss or damage (including consequential damage) caused to the recipient of electronic data, by its direct or indirect use, is not the liability of the architect
- Refer to hard copies for accuracy of electronic data
- Copyright reserved by the Architect

revisions

RevID	Date	Description
A	12/12/2022	DA Issue
B	11/5/2023	DA Amendment Issue
C	26/6/2023	DA Amendment Issue

notes



CORBEN
ARCHITECTS

PO Box 1021 Neutral Bay NSW 2089 Australia
02 9904 1844
mail@corben.com.au
corben.com.au

Nominated Architect: Philip Corben (Reg. No. 4616)

project

MacDiarmid House
Avalon

address

24 Cabarita Road
Avalon NSW

client

Bruce & Libby
MacDiarmid

title

Level 5 Plan

issue

Development
Application

job no.

MACA

drawn

RV

checked

MC

scale


1:100

dwg no.


DA08

revision

C

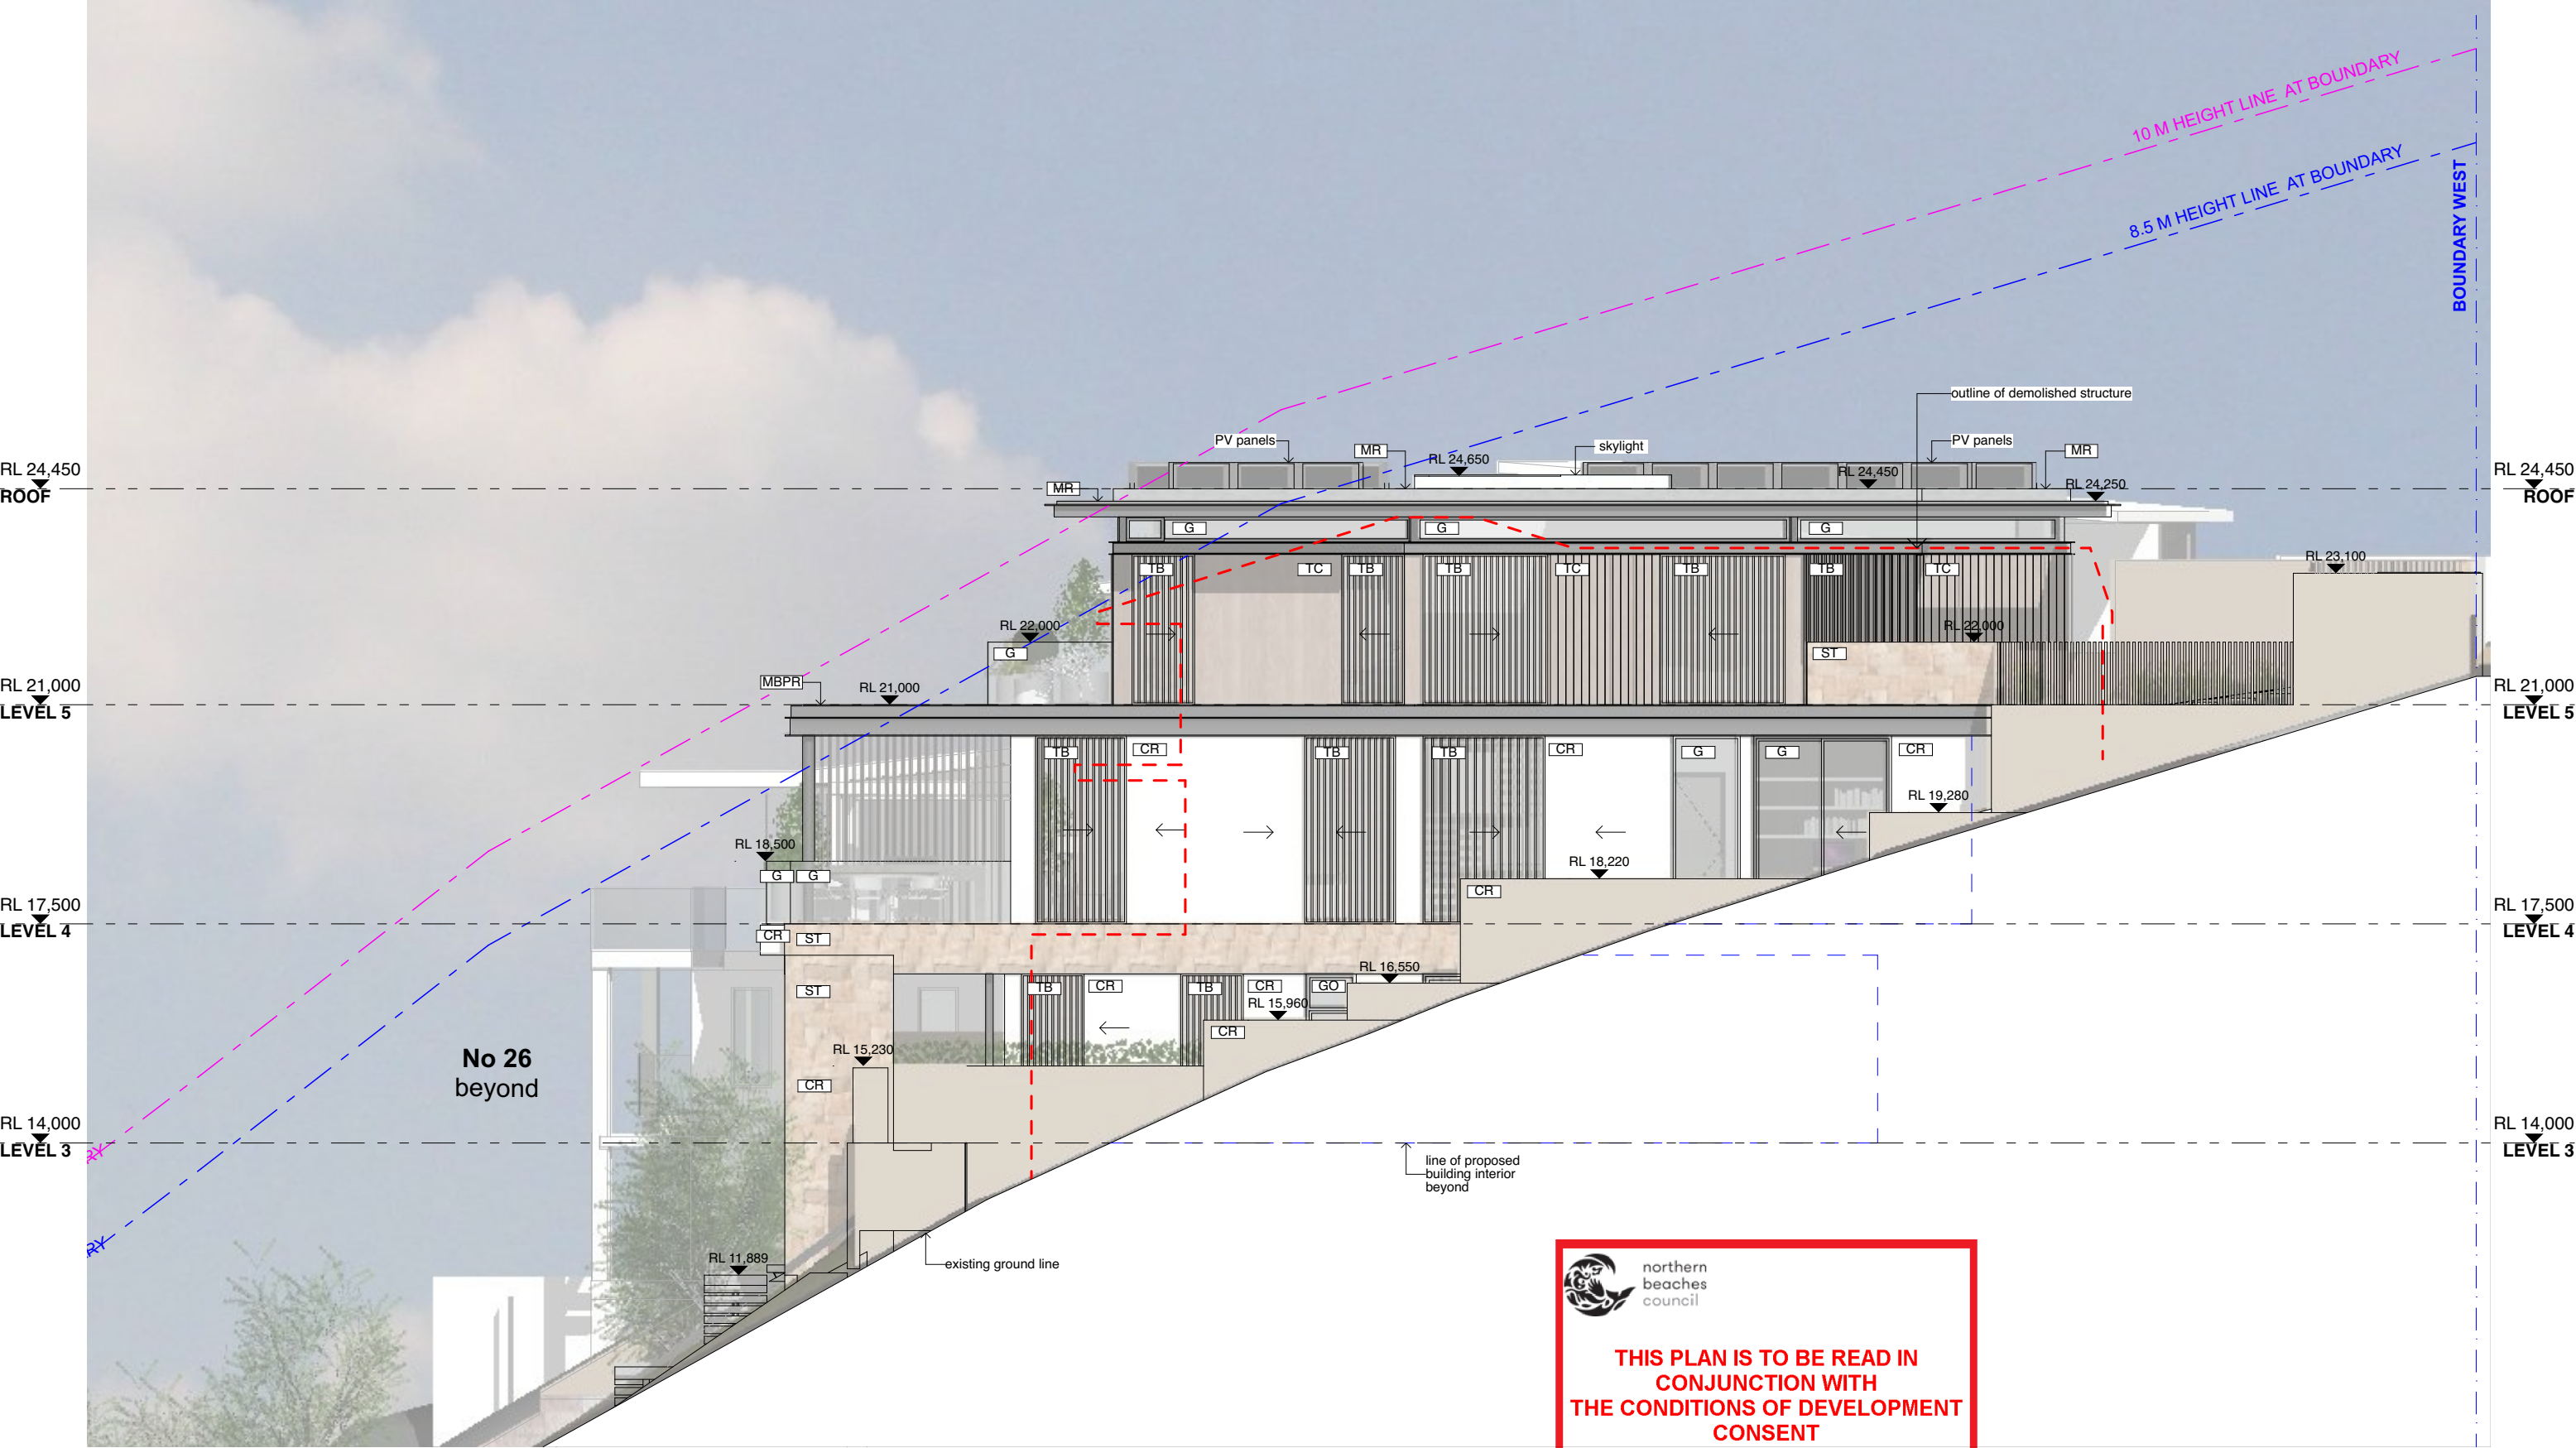

<div><div><div>• Any discrepancies to be brought to Architect's attention</div><div>• Use figure dimensions in preference to scaling</div><div>• Only scale under direction from Architect</div><div>• Builder to examine site and verify conditions and dimensions</div><div>• This drawing remains the property of the architect</div><div>• Client is granted conditional license to use the drawings</div><div>• Transfer of license is prohibited</div><div>• Architect reserves the right to terminate the licence</div><div>• Electronic data transfer should be scanned for viruses before use</div><div>• Any loss or damage (including consequential damage) caused to the recipient of electronic data, by its direct or indirect use, is not the liability of the architect</div><div>• Refer to hard copies for accuracy of electronic data</div><div>• Copyright reserved by the Architect</div></div></div>	revisions		notes	CORBEN ARCHITECTS		project	MacDiarmid House Avalon	title	North Elevation	job no.	MACA	dwg no.	DA09	
	RevID	Date		Description	PO Box 1021 Neutral Bay NSW 2089 Australia 02 9904 1844 mail@corben.com.au corben.com.au		address	24 Cabarita Road Avalon NSW			drawn	RV		
	A	12/12/2022		DA Issue							checked	MC	revision	C
	B	11/5/2023		DA Amendment Issue										
	C	26/6/2023		DA Amendment Issue										
							client	Bruce & Libby MacDiarmid	issue	Development Application	scale	1:100		
								</						

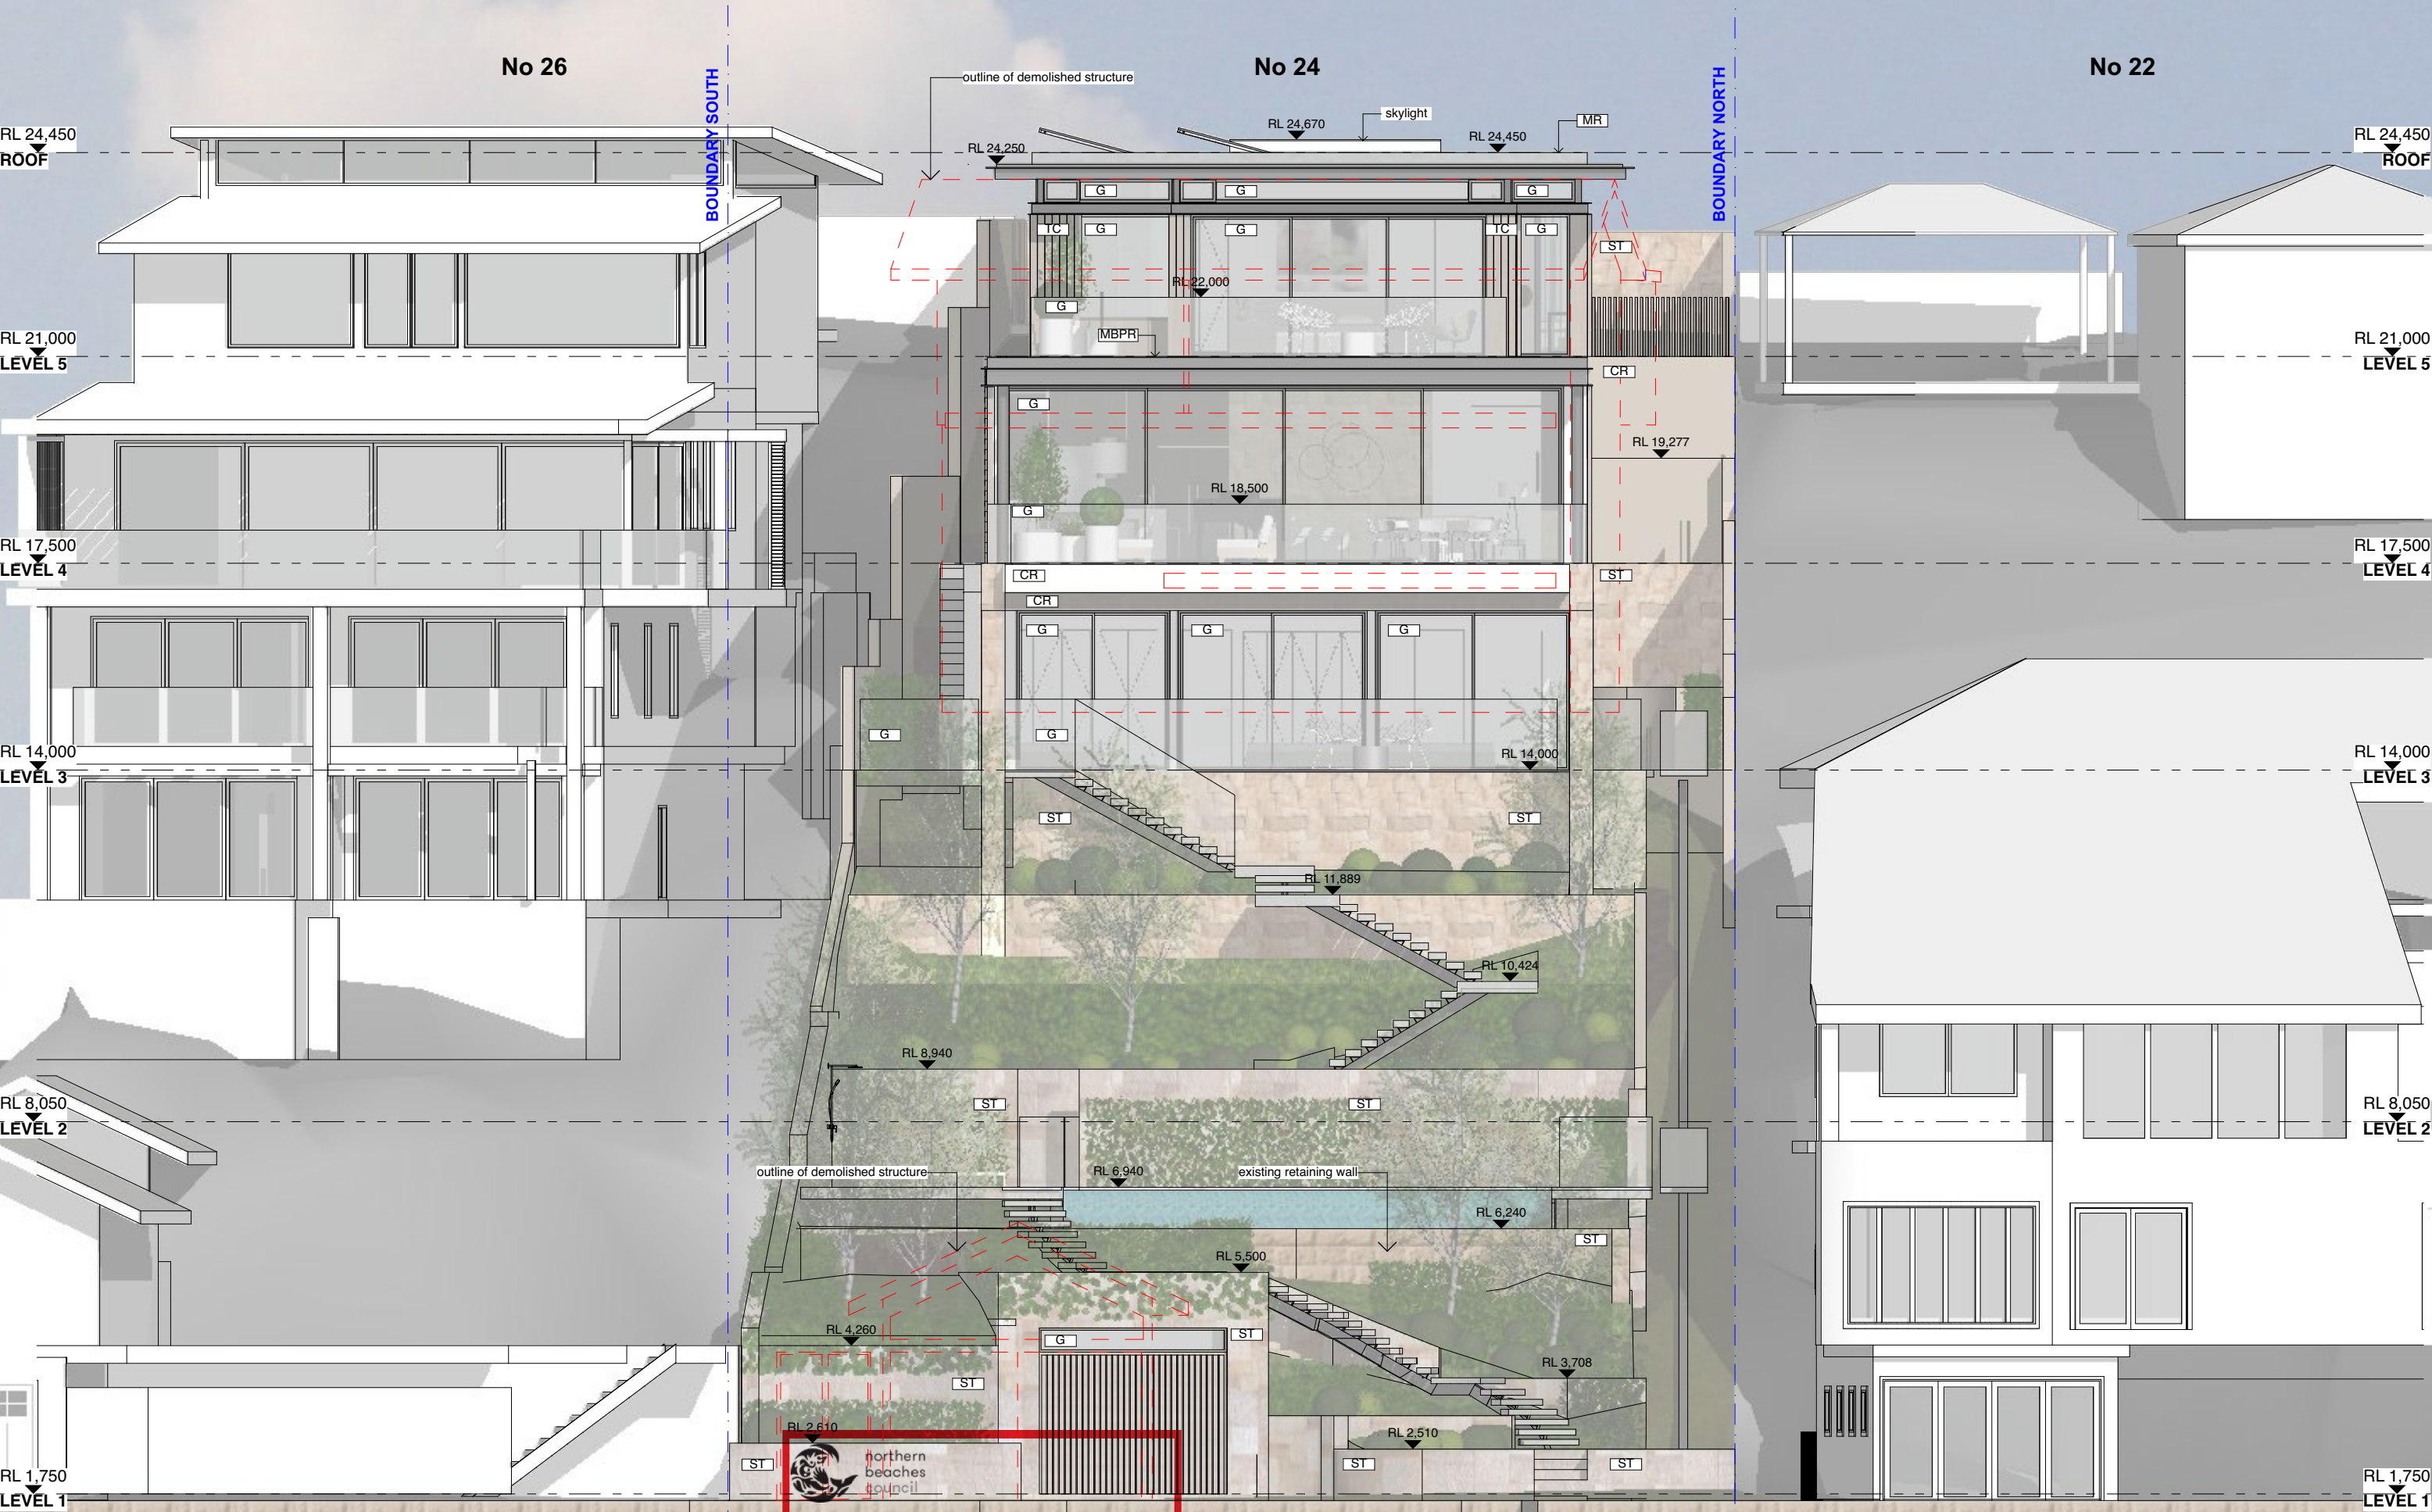

revisions

RevID	Date	Description
A	12/12/2022	DA Issue
B	11/5/2023	DA Amendment Issue
C	26/6/2023	DA Amendment Issue
D	14/11/2023	DA Amendment Issue

Any discrepancies to be brought to Architect's attention
Use figure dimensions in preference to scaling
Only scale under direction from Architect
Builder to examine site and verify conditions and dimensions
This drawing remains the property of the architect
Client is granted conditional license to use the drawings
Transfer of license is prohibited
Architect reserves the right to terminate the licence
Electronic data transfer should be scanned for viruses before use
Any loss or damage (including consequential damage) caused to the recipient of electronic data, by its direct or indirect use, is not the liability of the architect
Refer to hard copies for accuracy of electronic data
Copyright reserved by the Architect

notes

THIS PLAN IS TO BE READ IN CONJUNCTION WITH THE CONDITIONS OF DEVELOPMENT CONSENT

DA2023/0083

CORBEN ARCHITECTS

PO Box 1021 Neutral Bay NSW 2089 Australia
02 9904 1844
mail@corben.com.au
corben.com.au

Nominated Architect: Philip Corben (Reg. No. 4616)

project MacDiarmid House Avalon

address 24 Cabarita Road
Avalon NSW

client Bruce & Libby MacDiarmid

title East Elevation

issue Development Application


job no. MACA

drawn checked RV MC

scale 1:100

dwg no. DA10

revision D

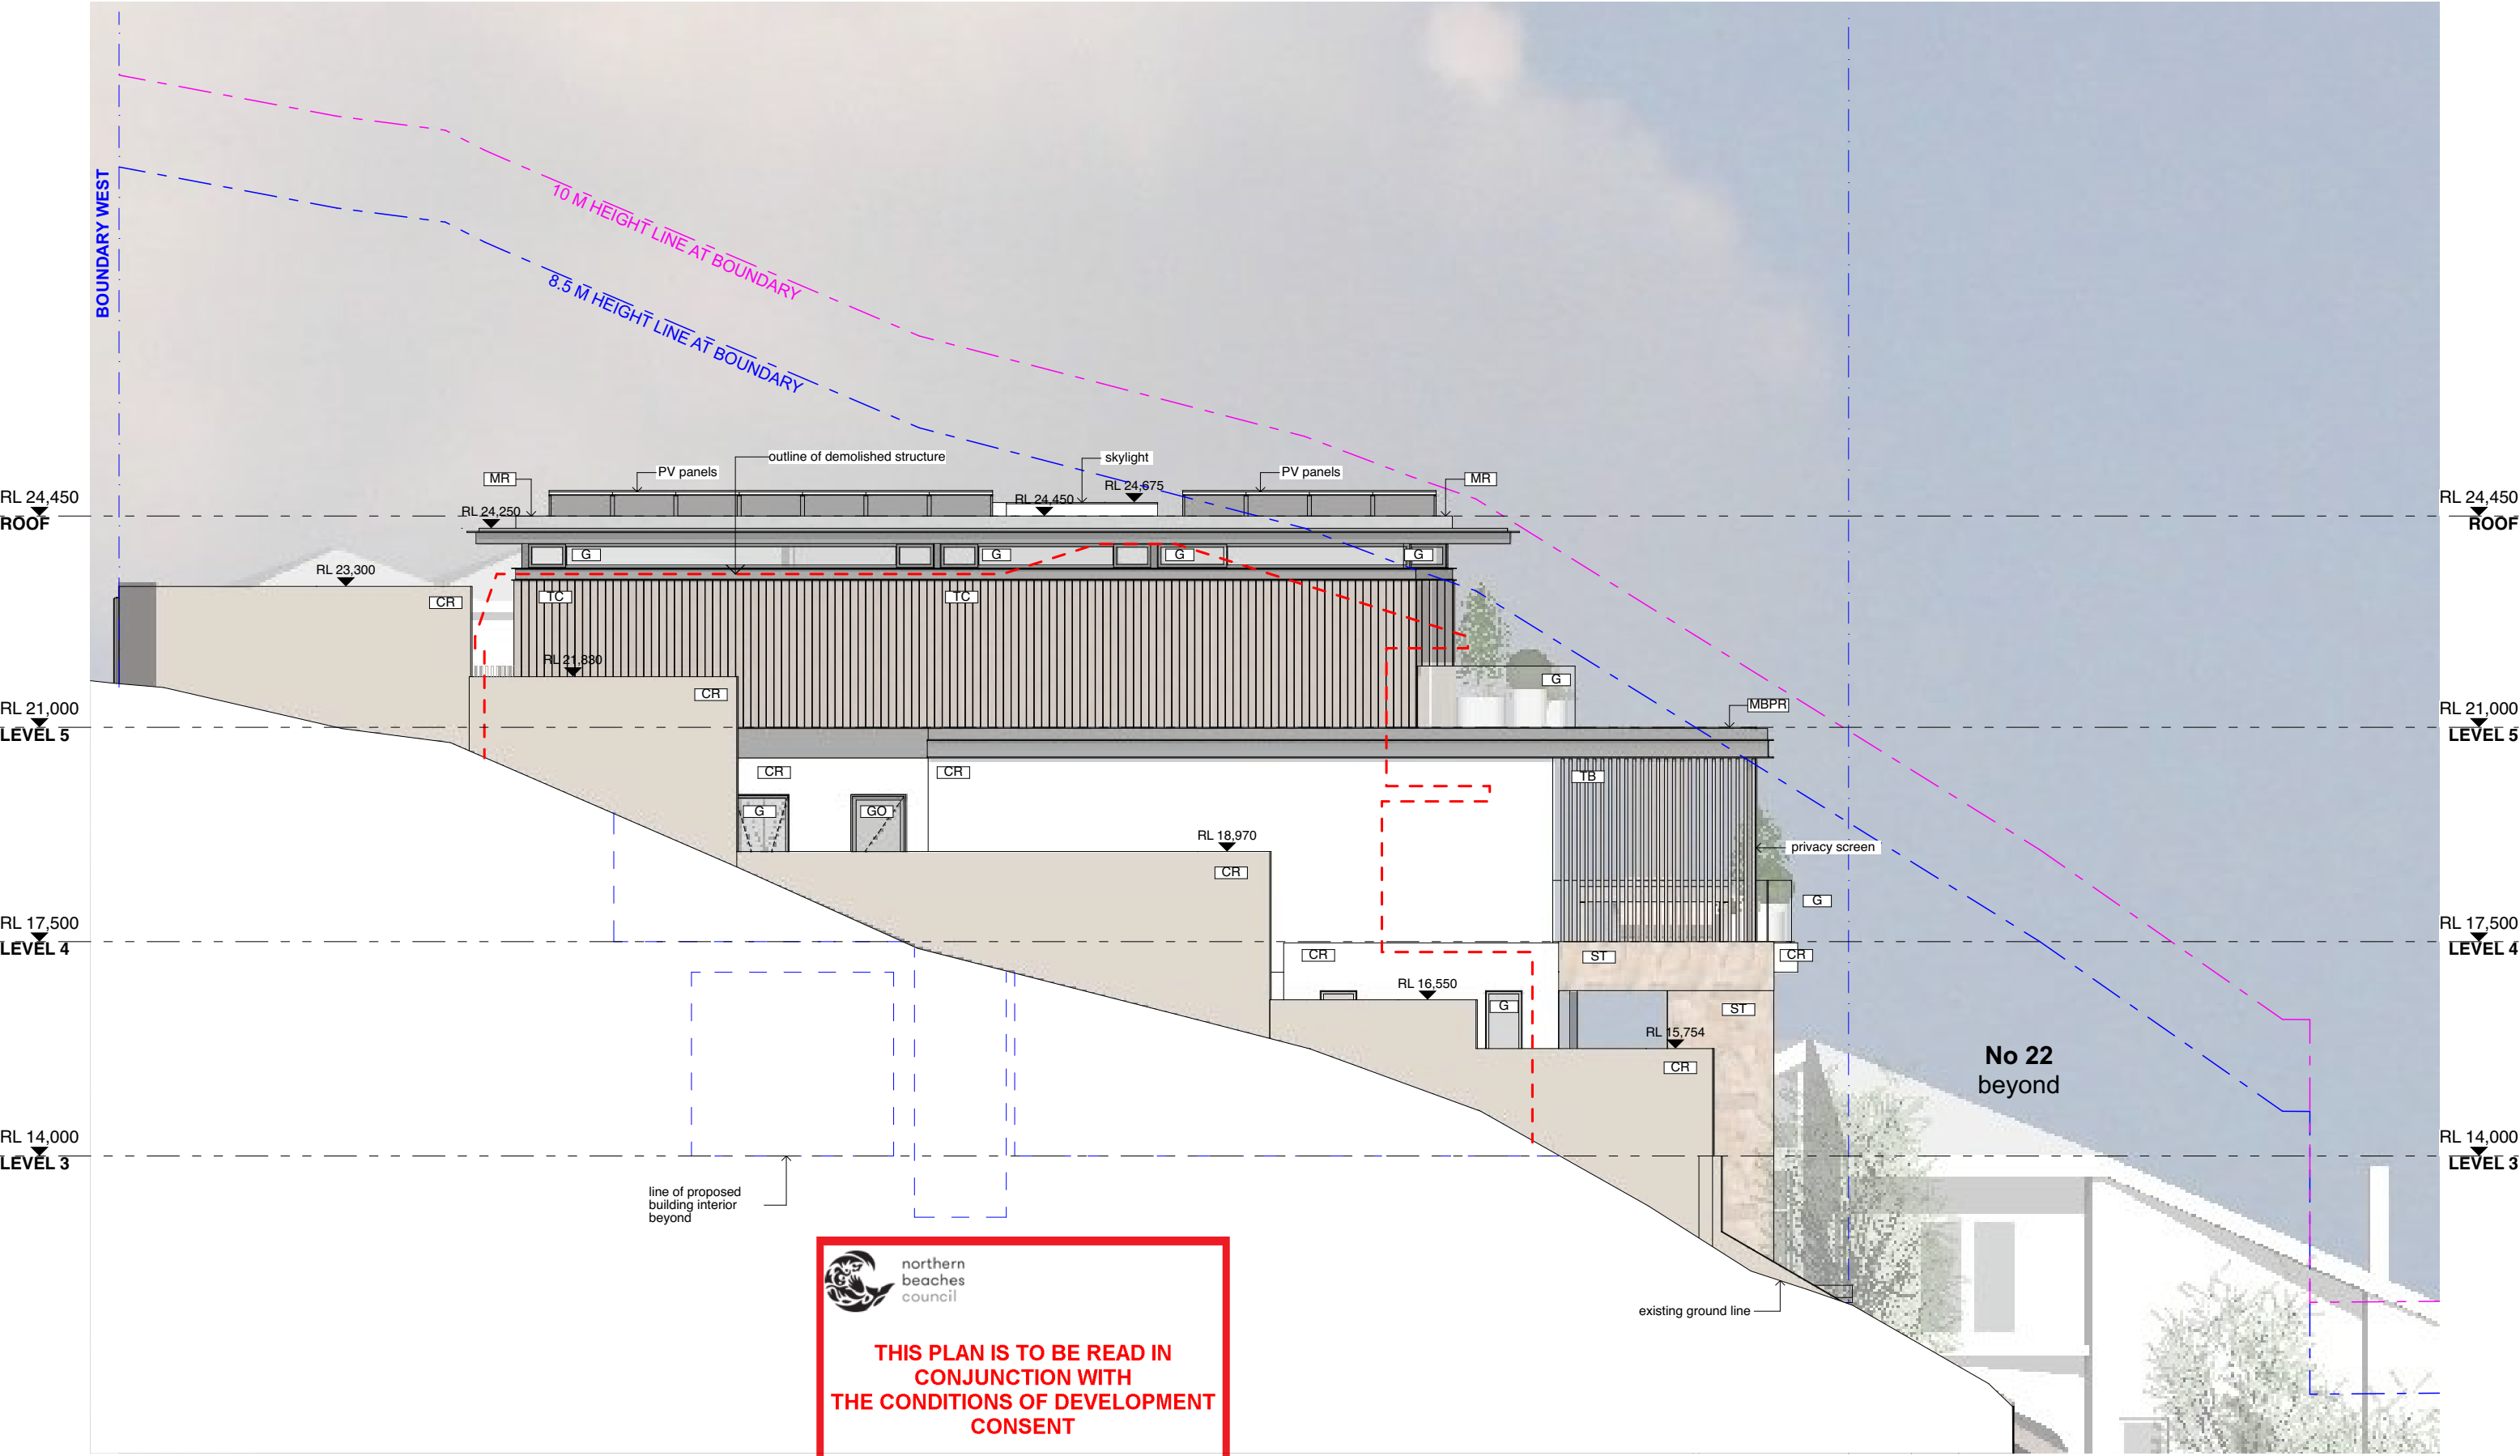

• Any discrepancies to be brought to Architect's attention
• Use figure dimensions in preference to scaling
• Only scale under direction from Architect
• Builder to examine site and verify conditions and dimensions
• This drawing remains the property of the architect
• Client is granted conditional license to use the drawings
• Transfer of license is prohibited
• Architect reserves the right to terminate the licence
• Electronic data transfer should be scanned for viruses before use
• Any loss or damage (including consequential damage) caused to the recipient of electronic data, by its direct or indirect use, is not the liability of the architect
• Refer to hard copies for accuracy of electronic data
• Copyright reserved by the Architect

revisions		
RevID	Date	Description
A	12/12/2022	DA Issue
B	11/5/2023	DA Amendment Issue
C	26/6/2023	DA Amendment Issue

notes


CORBEN ARCHITECTS
PO Box 1021 Neutral Bay NSW 2089 Australia
02 9904 1844
mail@corben.com.au
corben.com.au
Nominated Architect: Philip Corben (Reg. No. 4616)

project MacDiarmid House Avalon
address 24 Cabarita Road Avalon NSW
client Bruce & Libby MacDiarmid


title South Elevation
issue Development Application

job no. MACA
drawn RV
checked MC
scale 1:100

dwg no. DA11
revision C

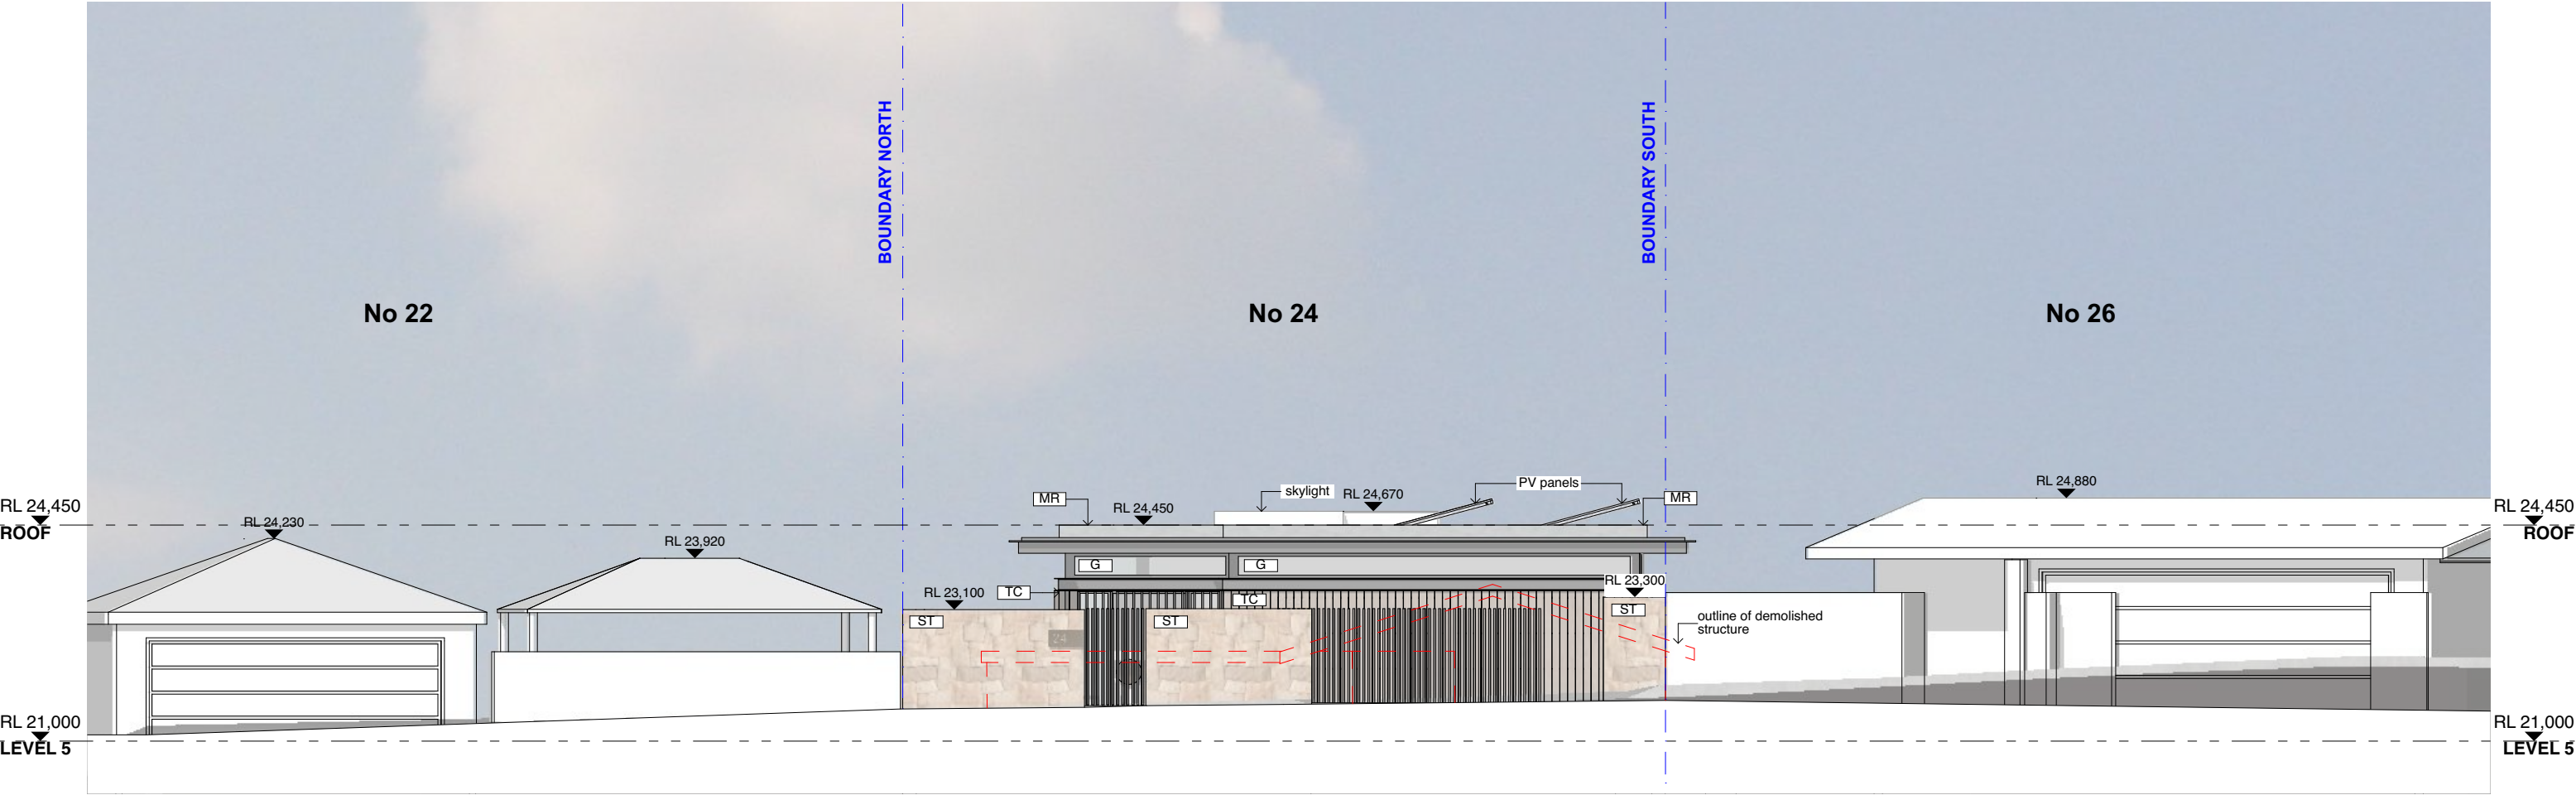

W
West Elevation

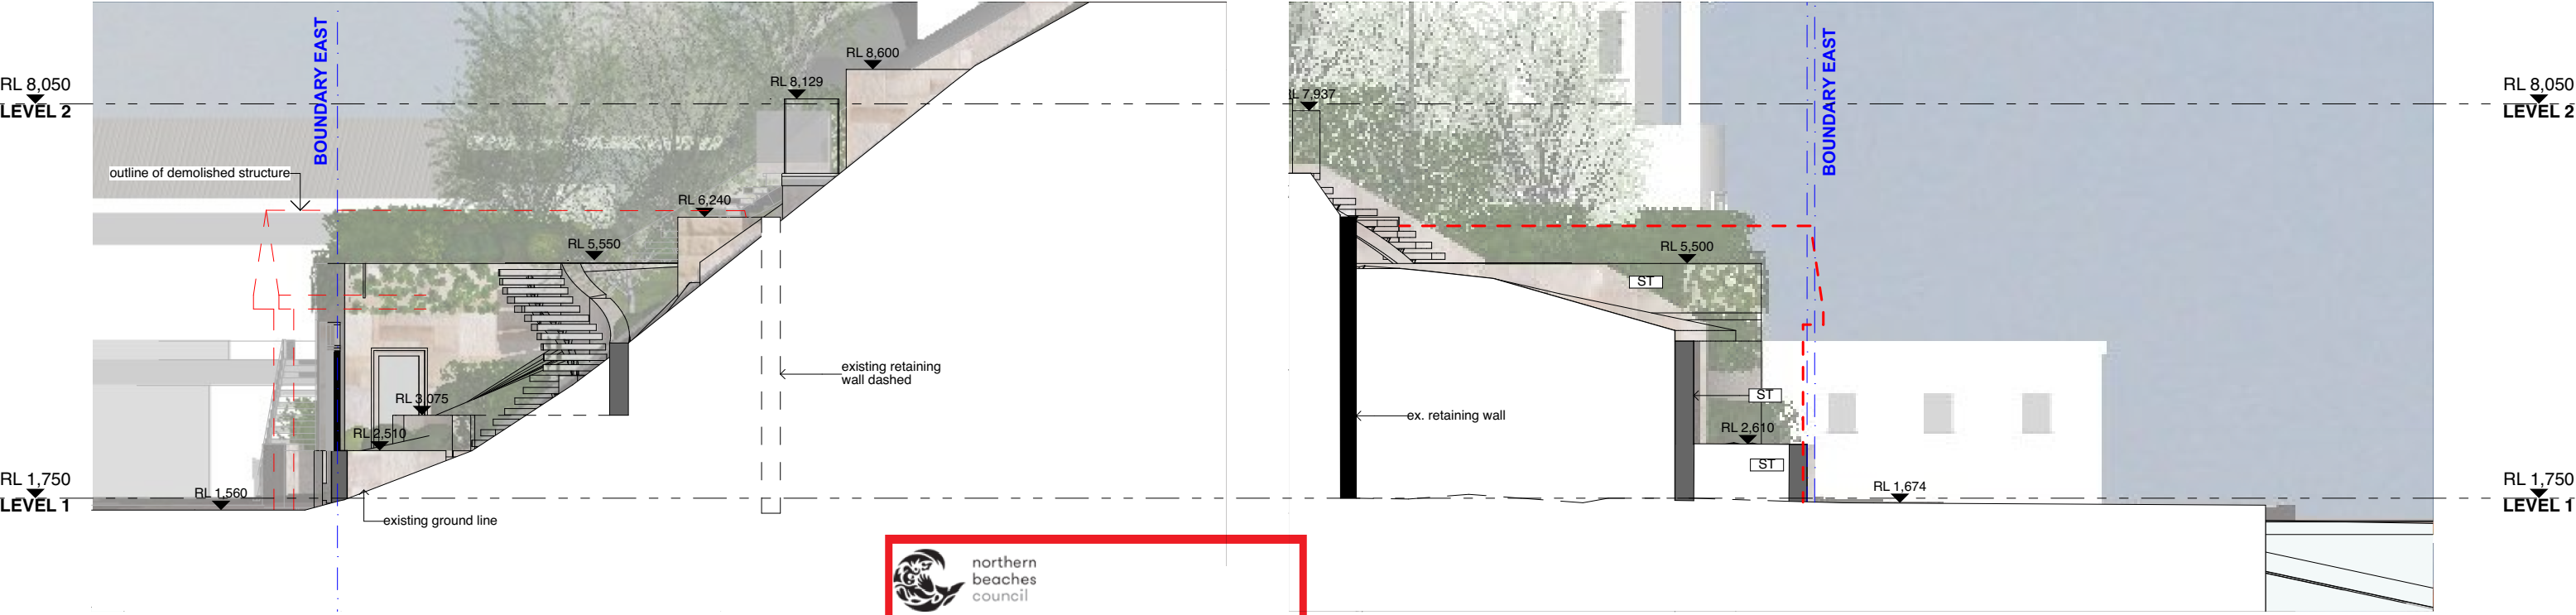

N
North Elevation - Boatshed

S
South Elevation - Boatshed

• Any discrepancies to be brought to Architect's attention
• Use figure dimensions in preference to scaling
• Only scale under direction from Architect
• Builder to examine site and verify conditions and dimensions
• This drawing remains the property of the architect
• Client is granted conditional license to use the drawings
• Transfer of license is prohibited
• Architect reserves the right to terminate the licence
• Electronic data transfer should be scanned for viruses before use
• Any loss or damage (including consequential damage) caused to the recipient of electronic data, by its direct or indirect use, is not the liability of the architect
• Refer to hard copies for accuracy of electronic data
• Copyright reserved by the Architect


revisions			notes
RevID	Date	Description	
A	12/12/2022	DA Issue	
B	11/5/2023	DA Amendment Issue	
C	26/6/2023	DA Amendment Issue	
D	14/11/2023	DA Amendment Issue	

 northern
beaches
council

**THIS PLAN IS TO BE READ IN
CONJUNCTION WITH
THE CONDITIONS OF DEVELOPMENT
CONSENT**

DA2023/0083

CORBEN ARCHITECTS PO Box 1021 Neutral Bay NSW 2089 Australia 02 9904 1844 mail@corben.com.au corben.com.au Nominated Architect: Philip Corben (Reg. No. 4616)	project	MacDiarmid House Avalon	title	West, North (Boatshed) & South (Boatshed) Elevations	job no.	MACA	dwg no.	DA12
	address	24 Cabarita Road Avalon NSW	issue	Development Application	drawn	RV	revision	D
client	Bruce & Libby MacDiarmid				checked	MC		
					scale	1:100		

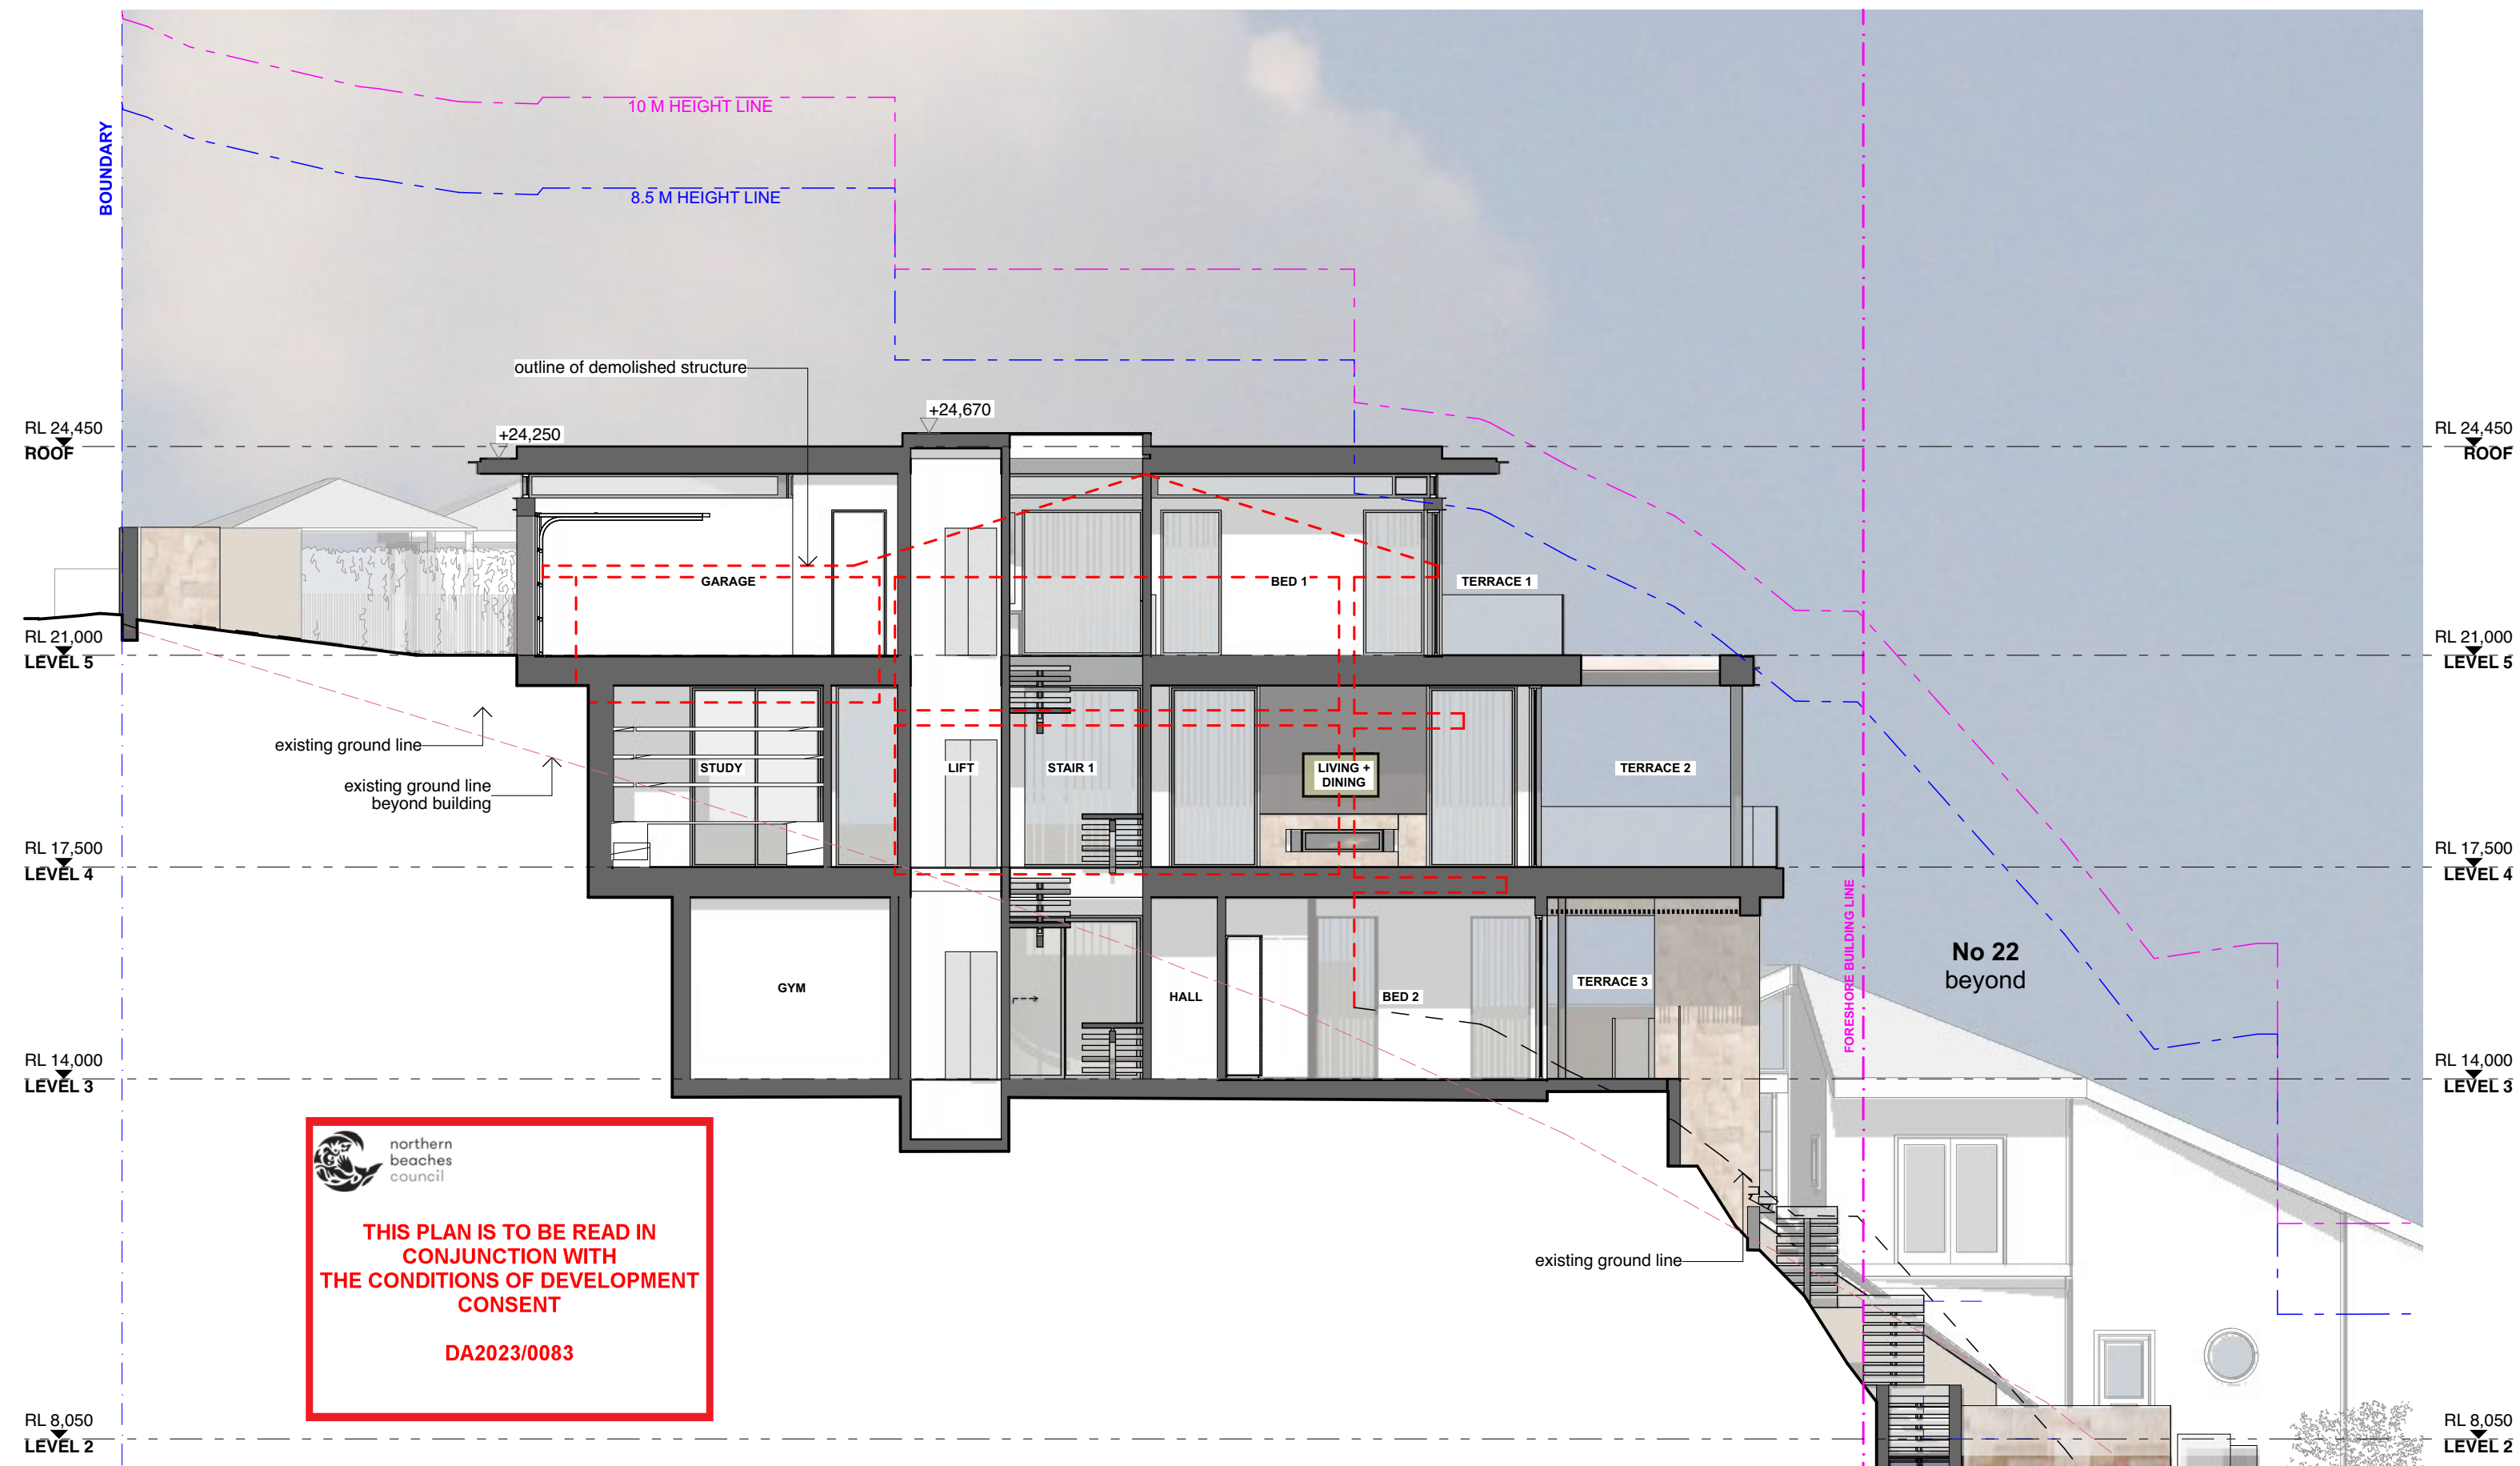

• Any discrepancies to be brought to Architect's attention
• Use figure dimensions in preference to scaling
• Only scale under direction from Architect
• Builder to examine site and verify conditions and dimensions
• This drawing remains the property of the architect
• Client is granted conditional license to use the drawings
• Transfer of license is prohibited
• Architect reserves the right to terminate the licence
• Electronic data transfer should be scanned for viruses before use
• Any loss or damage (including consequential damage) caused to the recipient of electronic data, by its direct or indirect use, is not the liability of the architect
• Refer to hard copies for accuracy of electronic data
• Copyright reserved by the Architect

revisions			notes
RevID	Date	Description	
A	12/12/2022	DA Issue	
B	11/5/2023	DA Amendment Issue	
C	26/6/2023	DA Amendment Issue	

CORBEN
ARCHITECTS

PO Box 1021 Neutral Bay NSW 2089 Australia
02 9904 1844
mail@corben.com.au
corben.com.au


Nominated Architect: Philip Corben (Reg. No. 4616)

project MacDiarmid House
Avalon
address 24 Cabarita Road
Avalon NSW
client Bruce & Libby
MacDiarmid


title Section AA
issue Development
Application

job no. MACA
drawn RV
checked MC
scale 1:100

dwg no. DA13
revision C

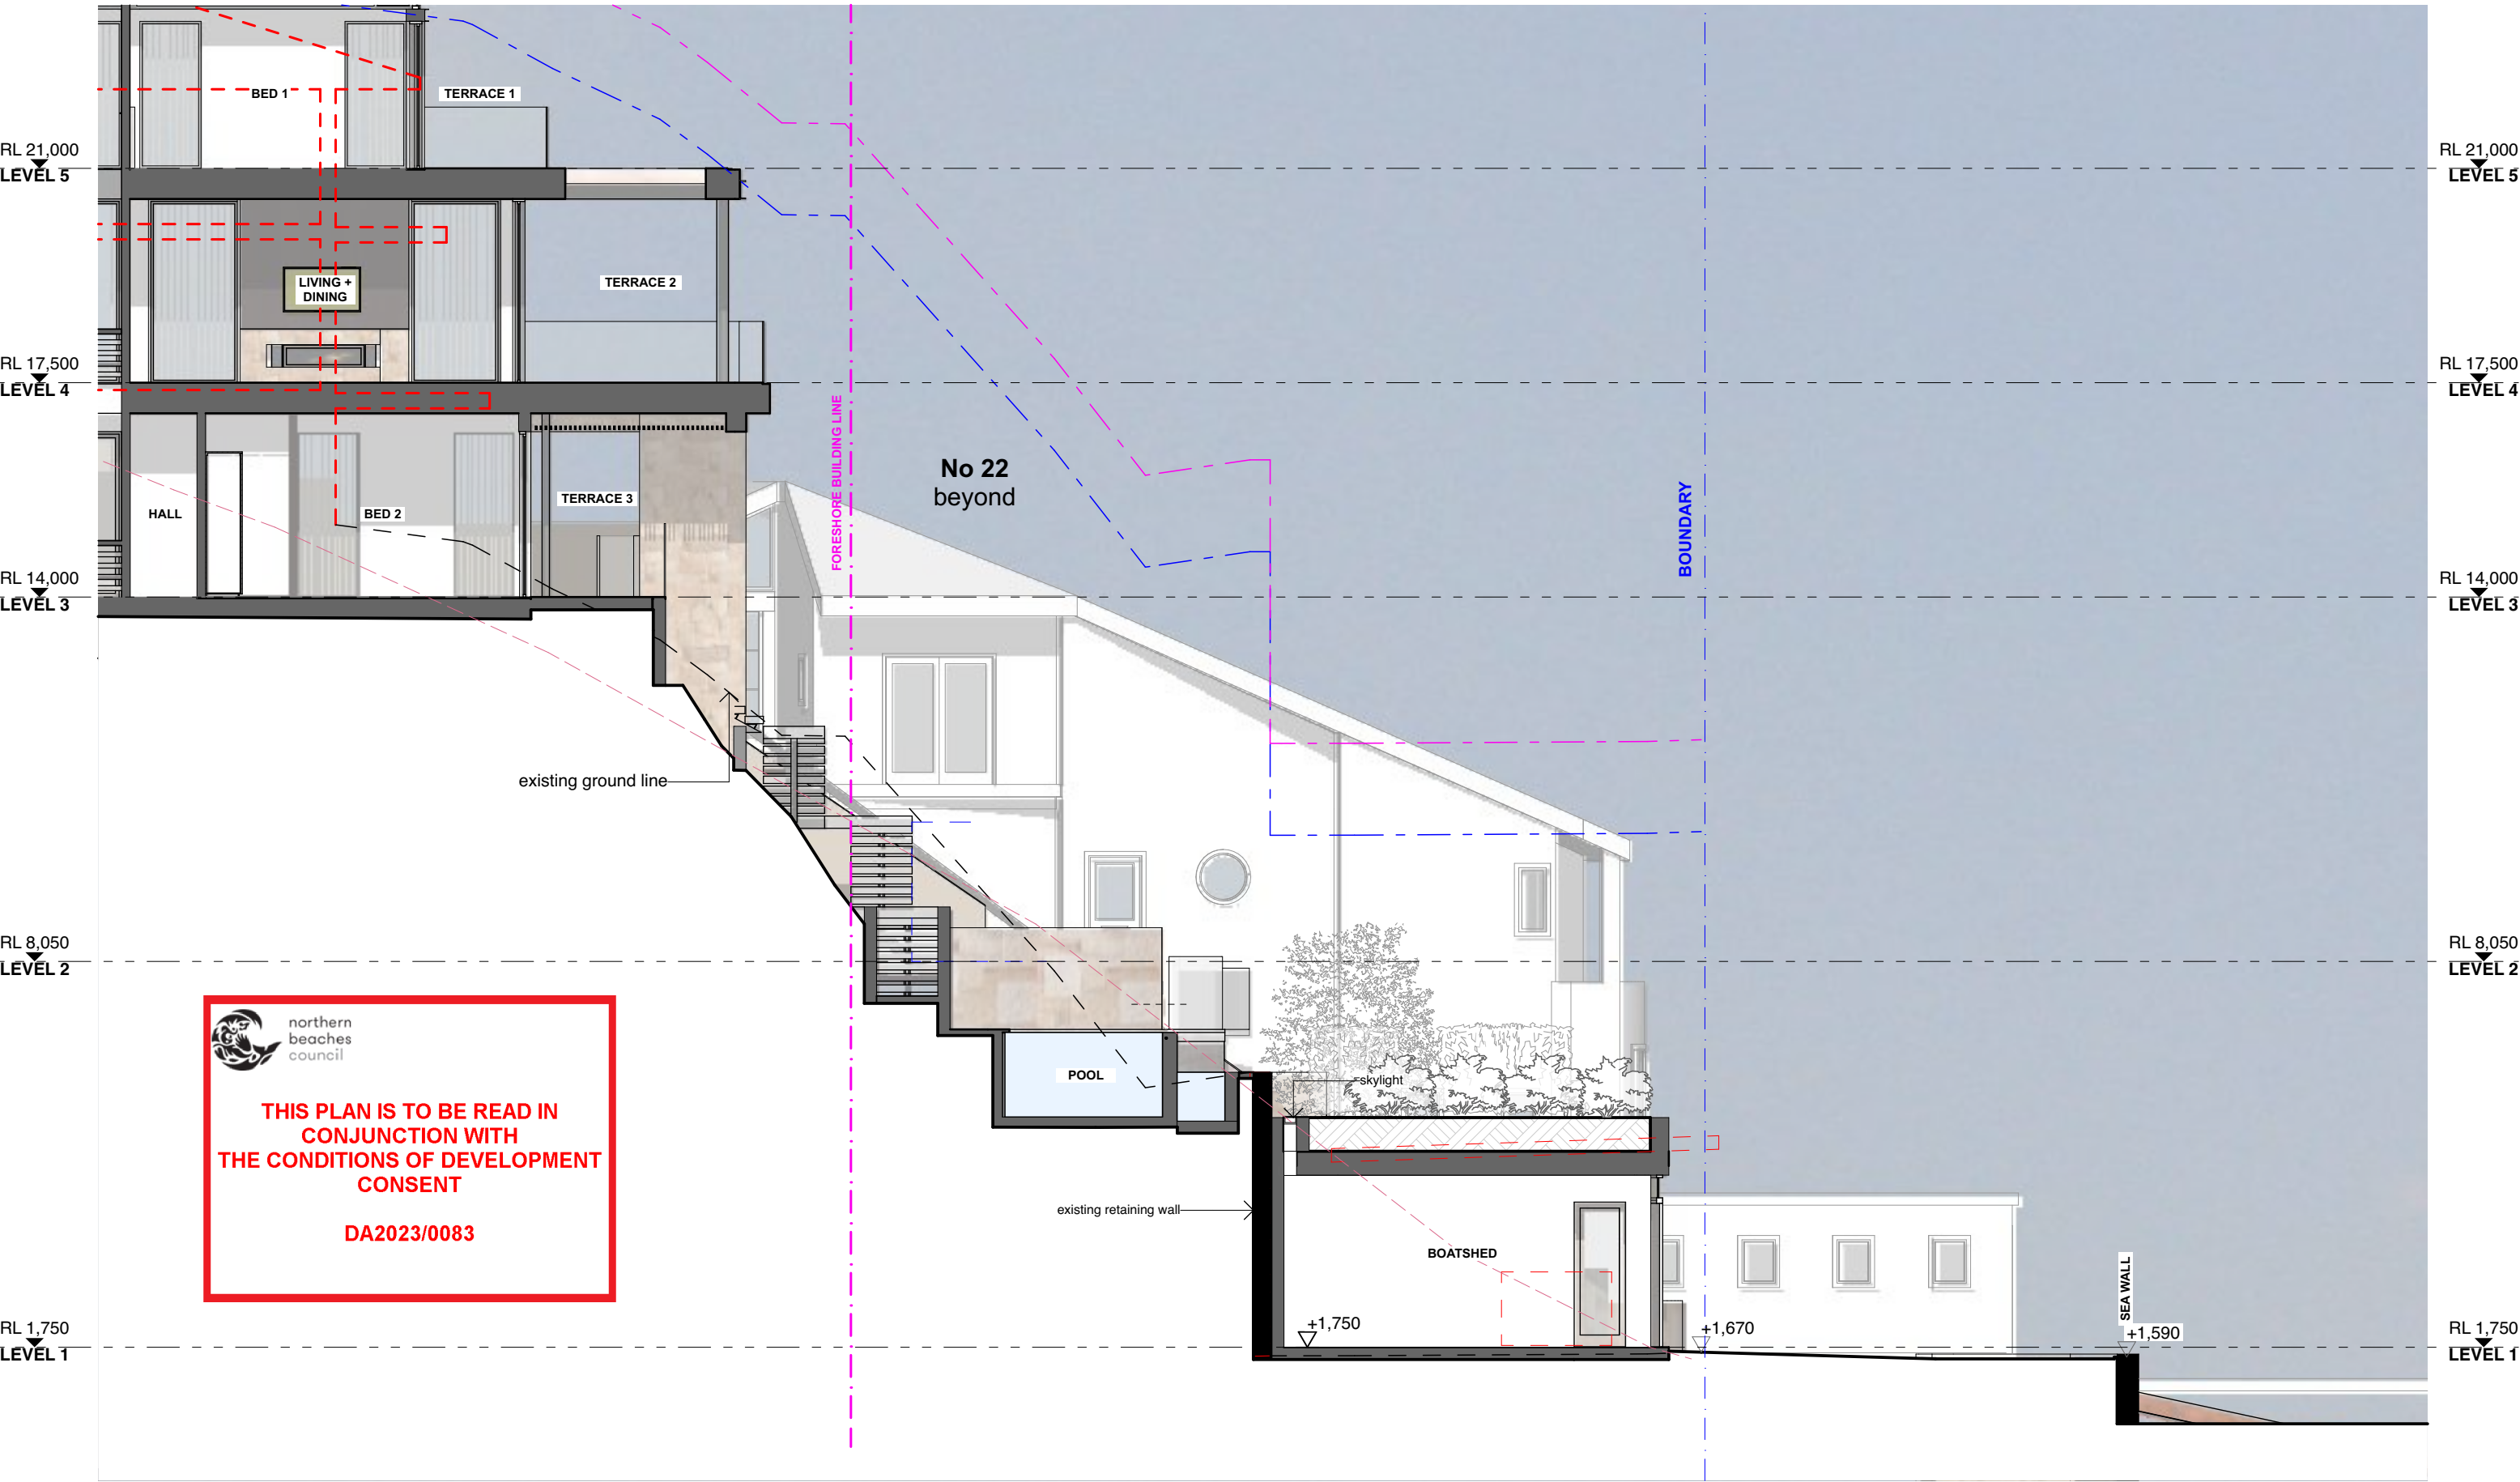

<div><ul style="list-style-type: none">Any discrepancies to be brought to Architect's attentionUse figure dimensions in preference to scalingOnly scale under direction from ArchitectBuilder to examine site and verify conditions and dimensionsThis drawing remains the property of the architectClient is granted conditional license to use the drawingsTransfer of license is prohibitedArchitect reserves the right to terminate the licenceElectronic data transfer should be scanned for viruses before useAny loss or damage (including consequential damage) caused to the recipient of electronic data, by its direct or indirect use, is not the liability of the architectRefer to hard copies for accuracy of electronic dataCopyright reserved by the Architect</div>	revisions			notes	<div><div>CORBEN ARCHITECTS</div><div>PO Box 1021 Neutral Bay NSW 2089 Australia 02 9904 1844 mail@corben.com.au corben.com.au</div><div>Nominated Architect: Philip Corben (Reg. No. 4616)</div></div>	project	MacDiarmid House Avalon	title	Section AA Boatshed	job no.	MACA	dwg no.
	address	24 Cabarita Road Avalon NSW					drawn	RV	DA14			
							checked	MC	revision			
							client	Bruce & Libby MacDiarmid	issue	Development Application	scale	1:100

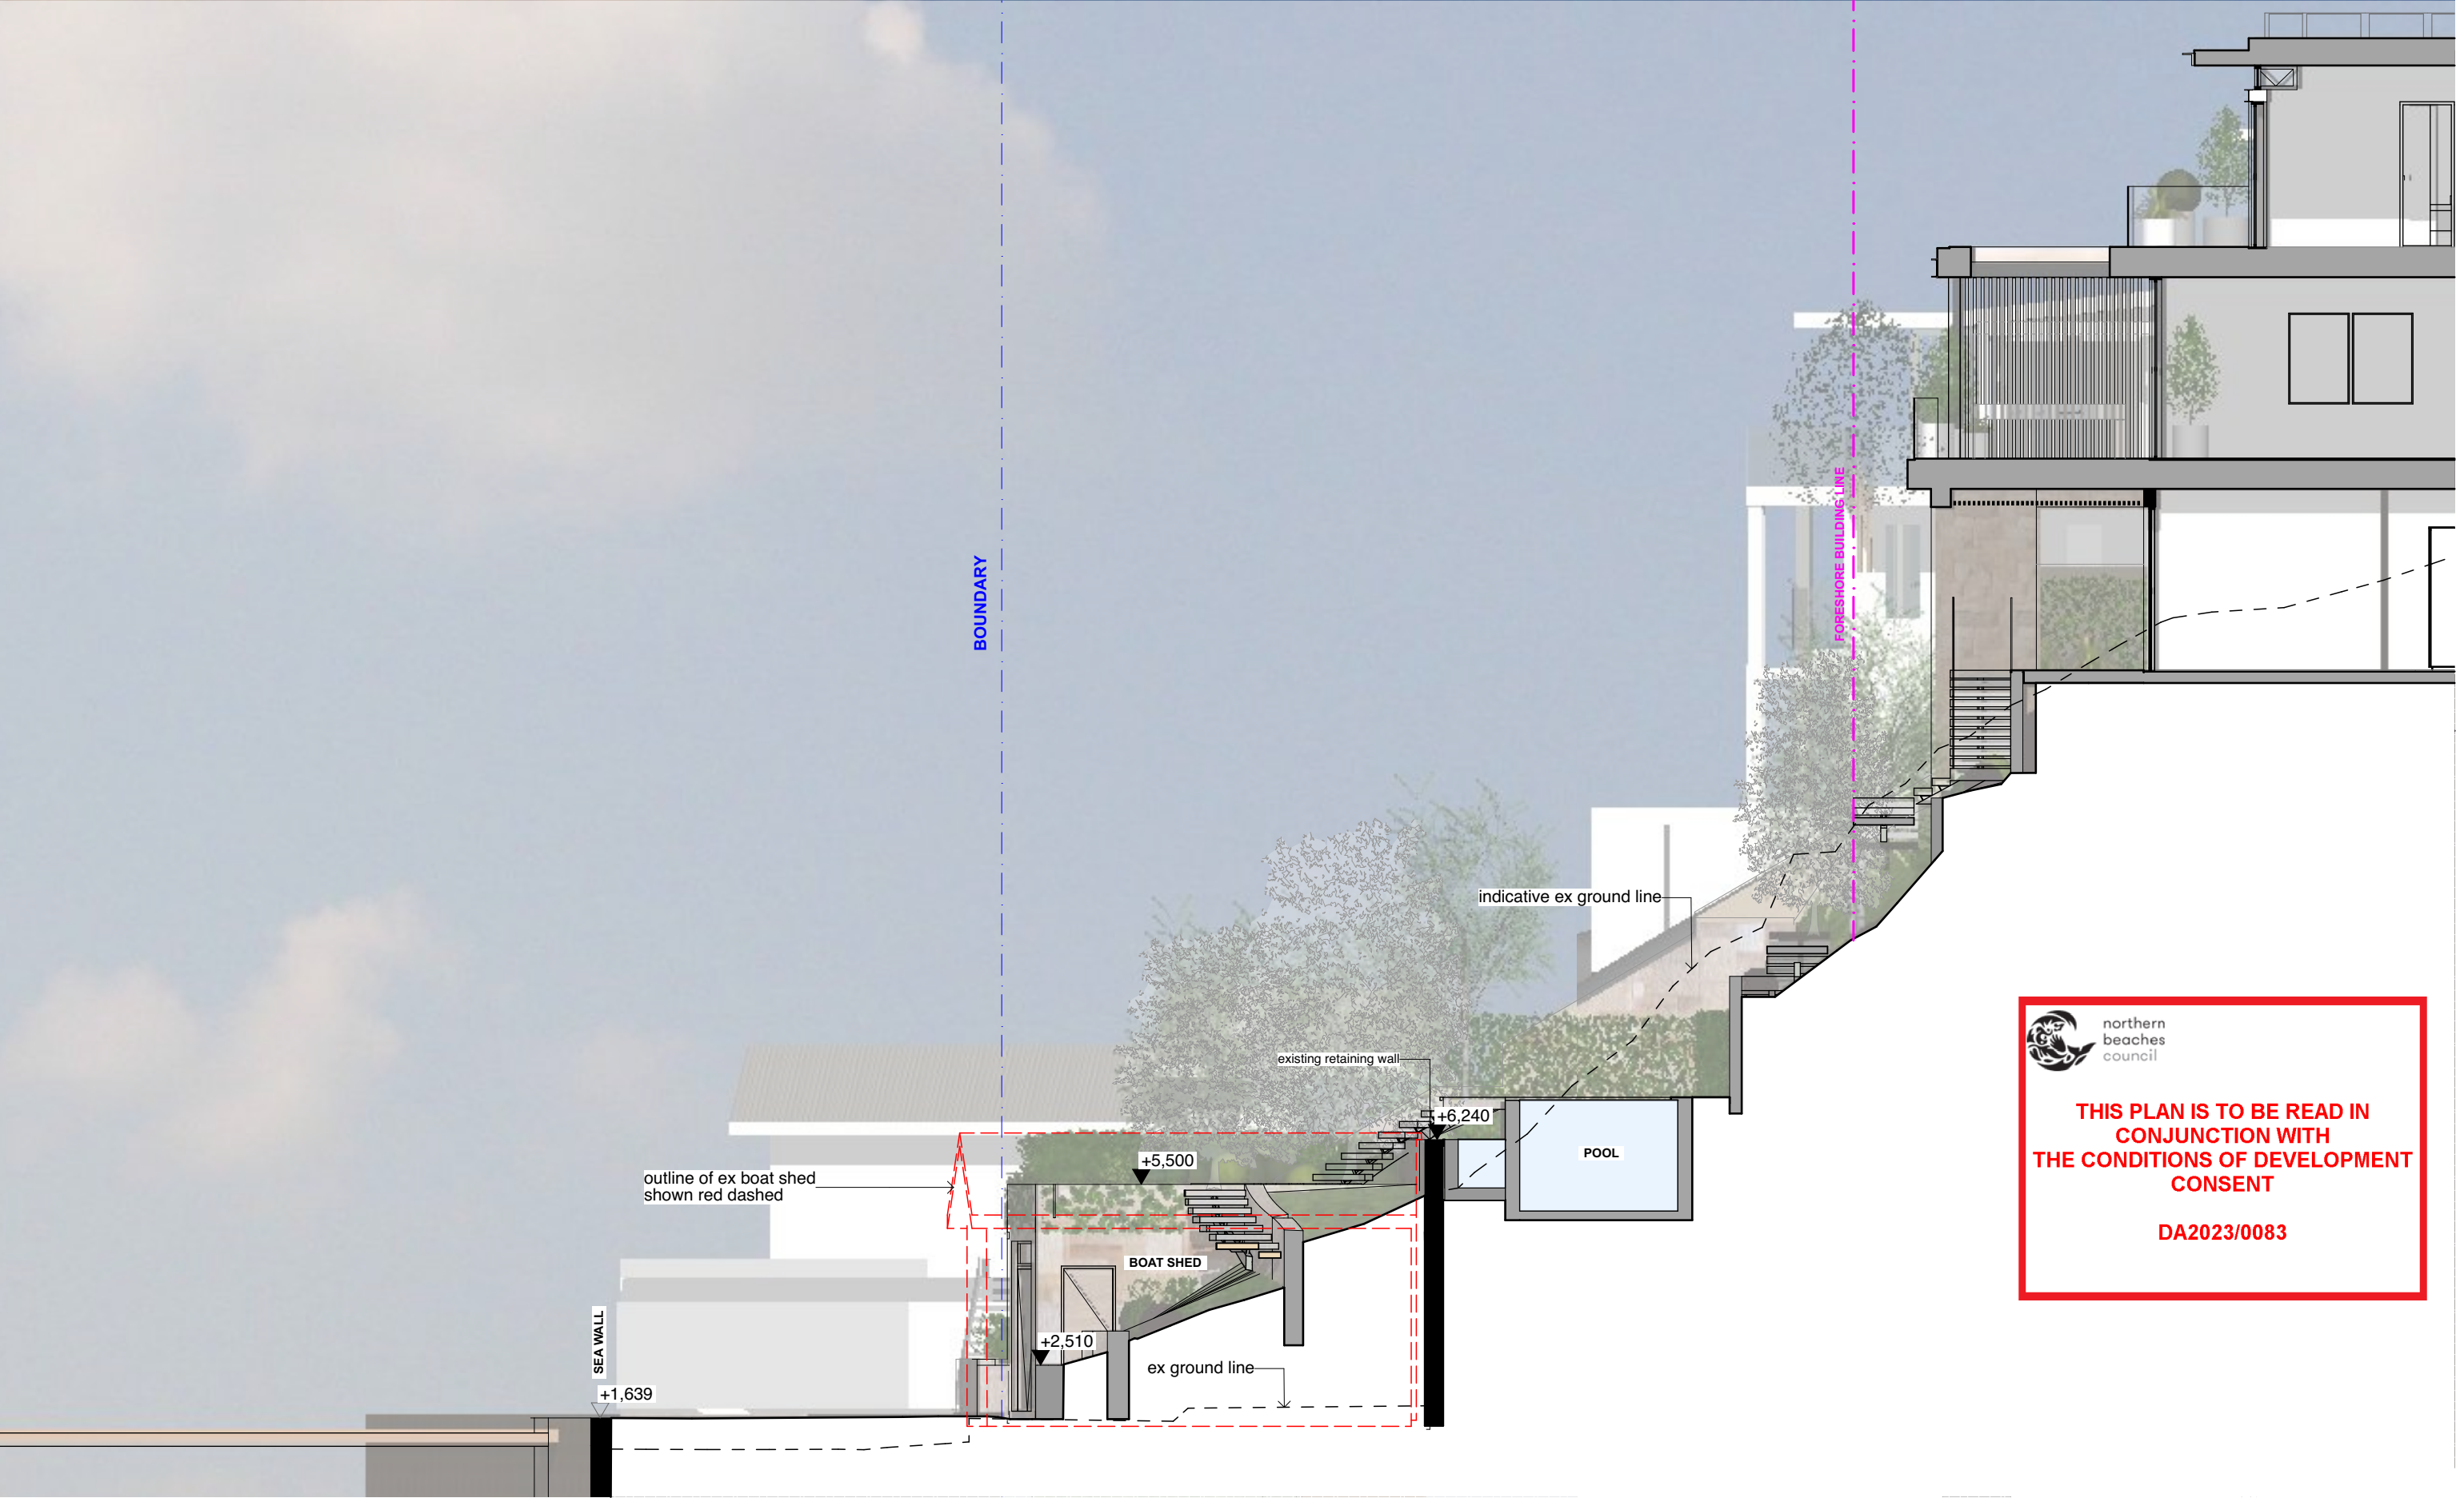

 northern
beaches
council

**THIS PLAN IS TO BE READ IN
CONJUNCTION WITH
THE CONDITIONS OF DEVELOPMENT
CONSENT**

DA2023/0083

- Any discrepancies to be brought to Architect's attention
- Use figure dimensions in preference to scaling
- Only scale under direction from Architect
- Builder to examine site and verify conditions and dimensions
- This drawing remains the property of the architect
- Client is granted conditional license to use the drawings
- Transfer of license is prohibited
- Architect reserves the right to terminate the licence
- Electronic data transfer should be scanned for viruses before use
- Any loss or damage (including consequential damage) caused to the recipient of electronic data, by its direct or indirect use, is not the liability of the architect
- Refer to hard copies for accuracy of electronic data
- Copyright reserved by the Architect

revisions			notes
RevID	Date	Description	
D	14/11/2023	DA Amendment Issue	

CORBEN
ARCHITECTS

PO Box 1021 Neutral Bay NSW 2089 Australia
02 9904 1844
mail@corben.com.au
corben.com.au


Nominated Architect: Philip Corben (Reg. No. 4616)

project	MacDiarmid House Avalon
address	24 Cabarita Road Avalon NSW
client	Bruce & Libby MacDiarmid

title	Section BB Boatshed
issue	Development Application

job no.	MACA
drawn	RV
checked	MC
scale	

dwg no.	DA15
revision	D

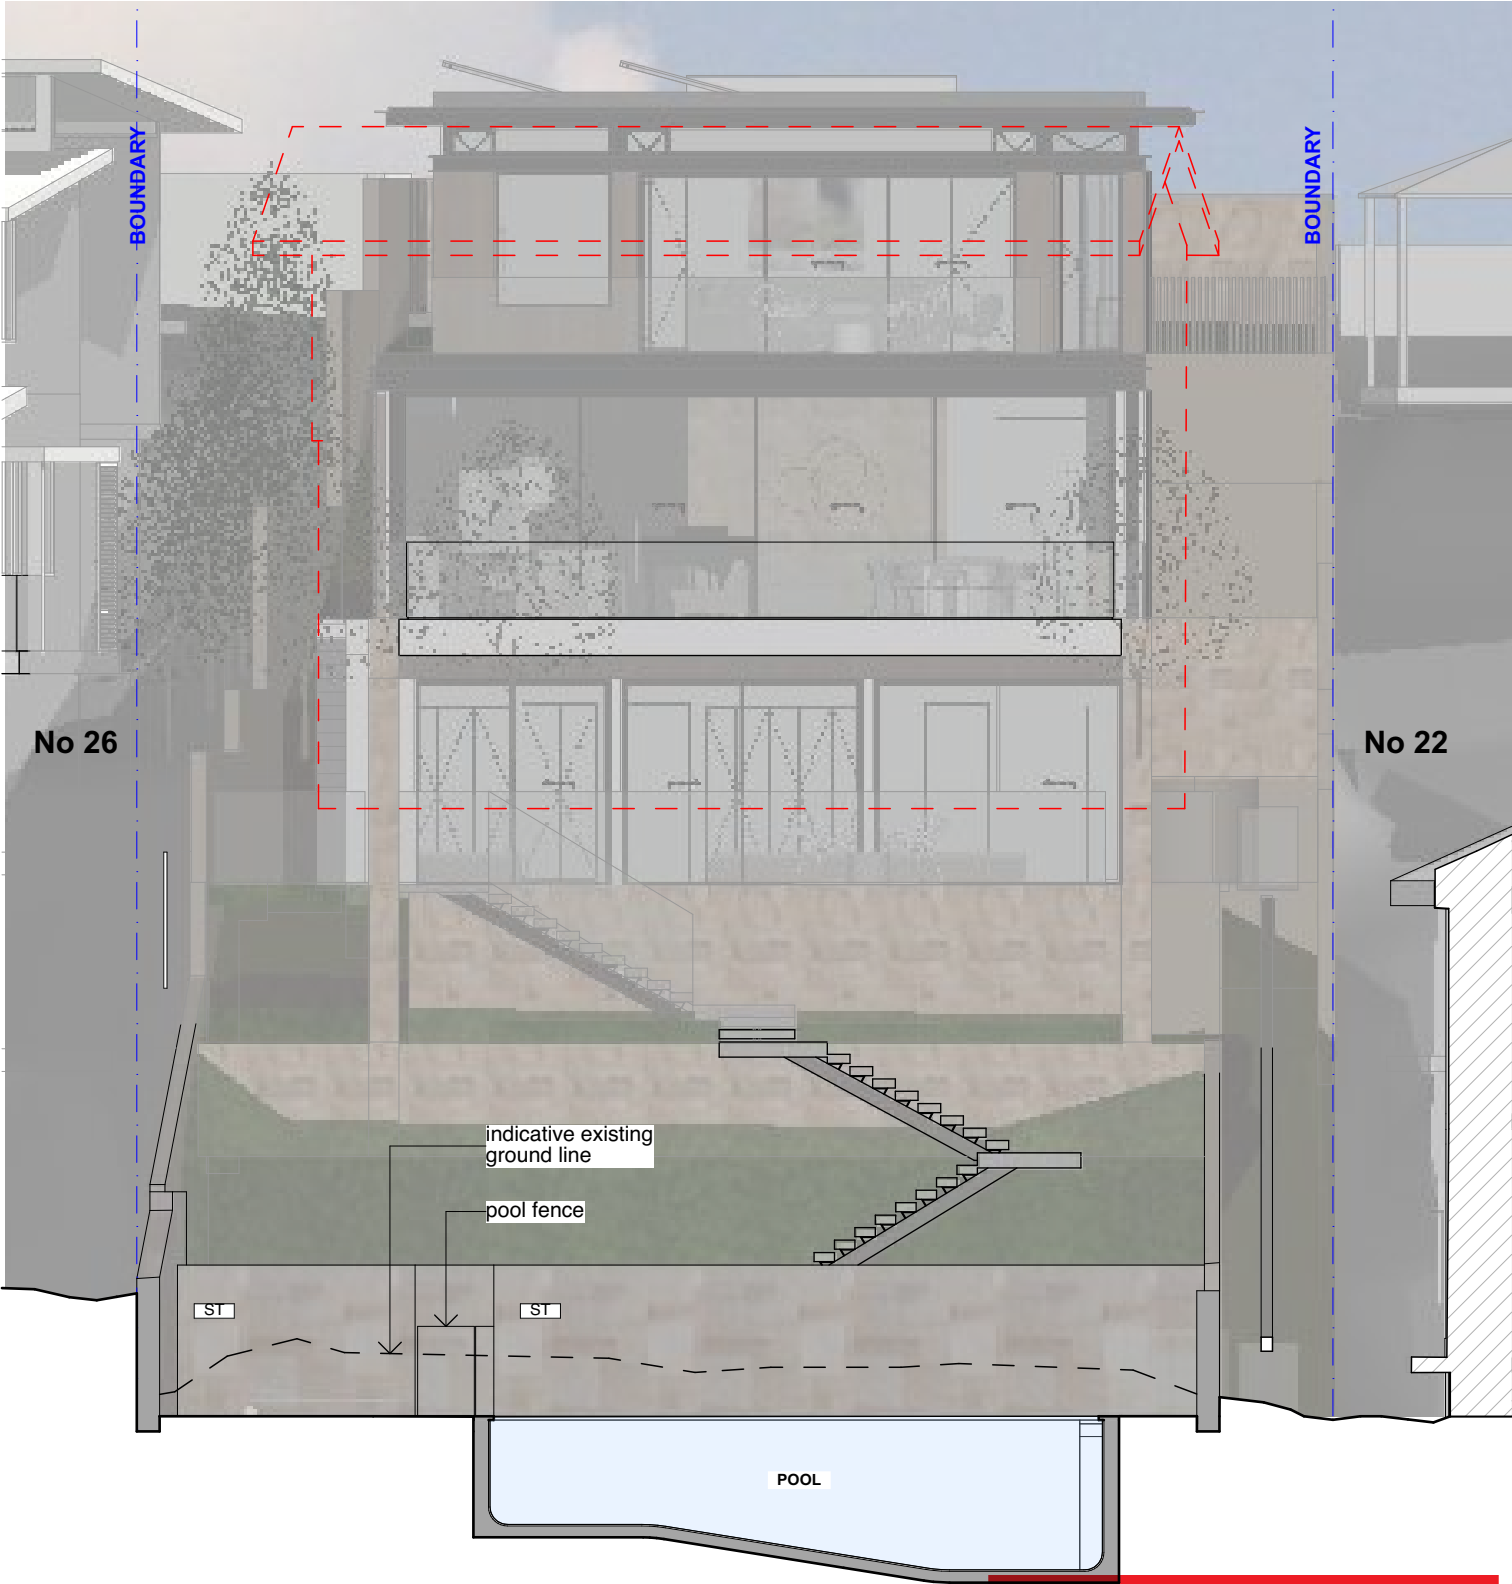

D

Section DD
1:100



northern
beaches
council


THIS PLAN IS TO BE READ IN
CONJUNCTION WITH
THE CONDITIONS OF DEVELOPMENT
CONSENT

DA2023/0083

- Any discrepancies to be brought to Architect's attention
- Use figure dimensions in preference to scaling
- Only scale under direction from Architect
- Builder to examine site and verify conditions and dimensions
- This drawing remains the property of the architect
- Client is granted conditional license to use the drawings
- Transfer of license is prohibited
- Architect reserves the right to terminate the licence
- Electronic data transfer should be scanned for viruses before use
- Any loss or damage (including consequential damage) caused to the recipient of electronic data, by its direct or indirect use, is not the liability of the architect
- Refer to hard copies for accuracy of electronic data
- Copyright reserved by the Architect

revisions		
RevID	Date	Description
C	26/6/2023	DA Amendment Issue
D	14/11/2023	DA Amendment Issue

notes

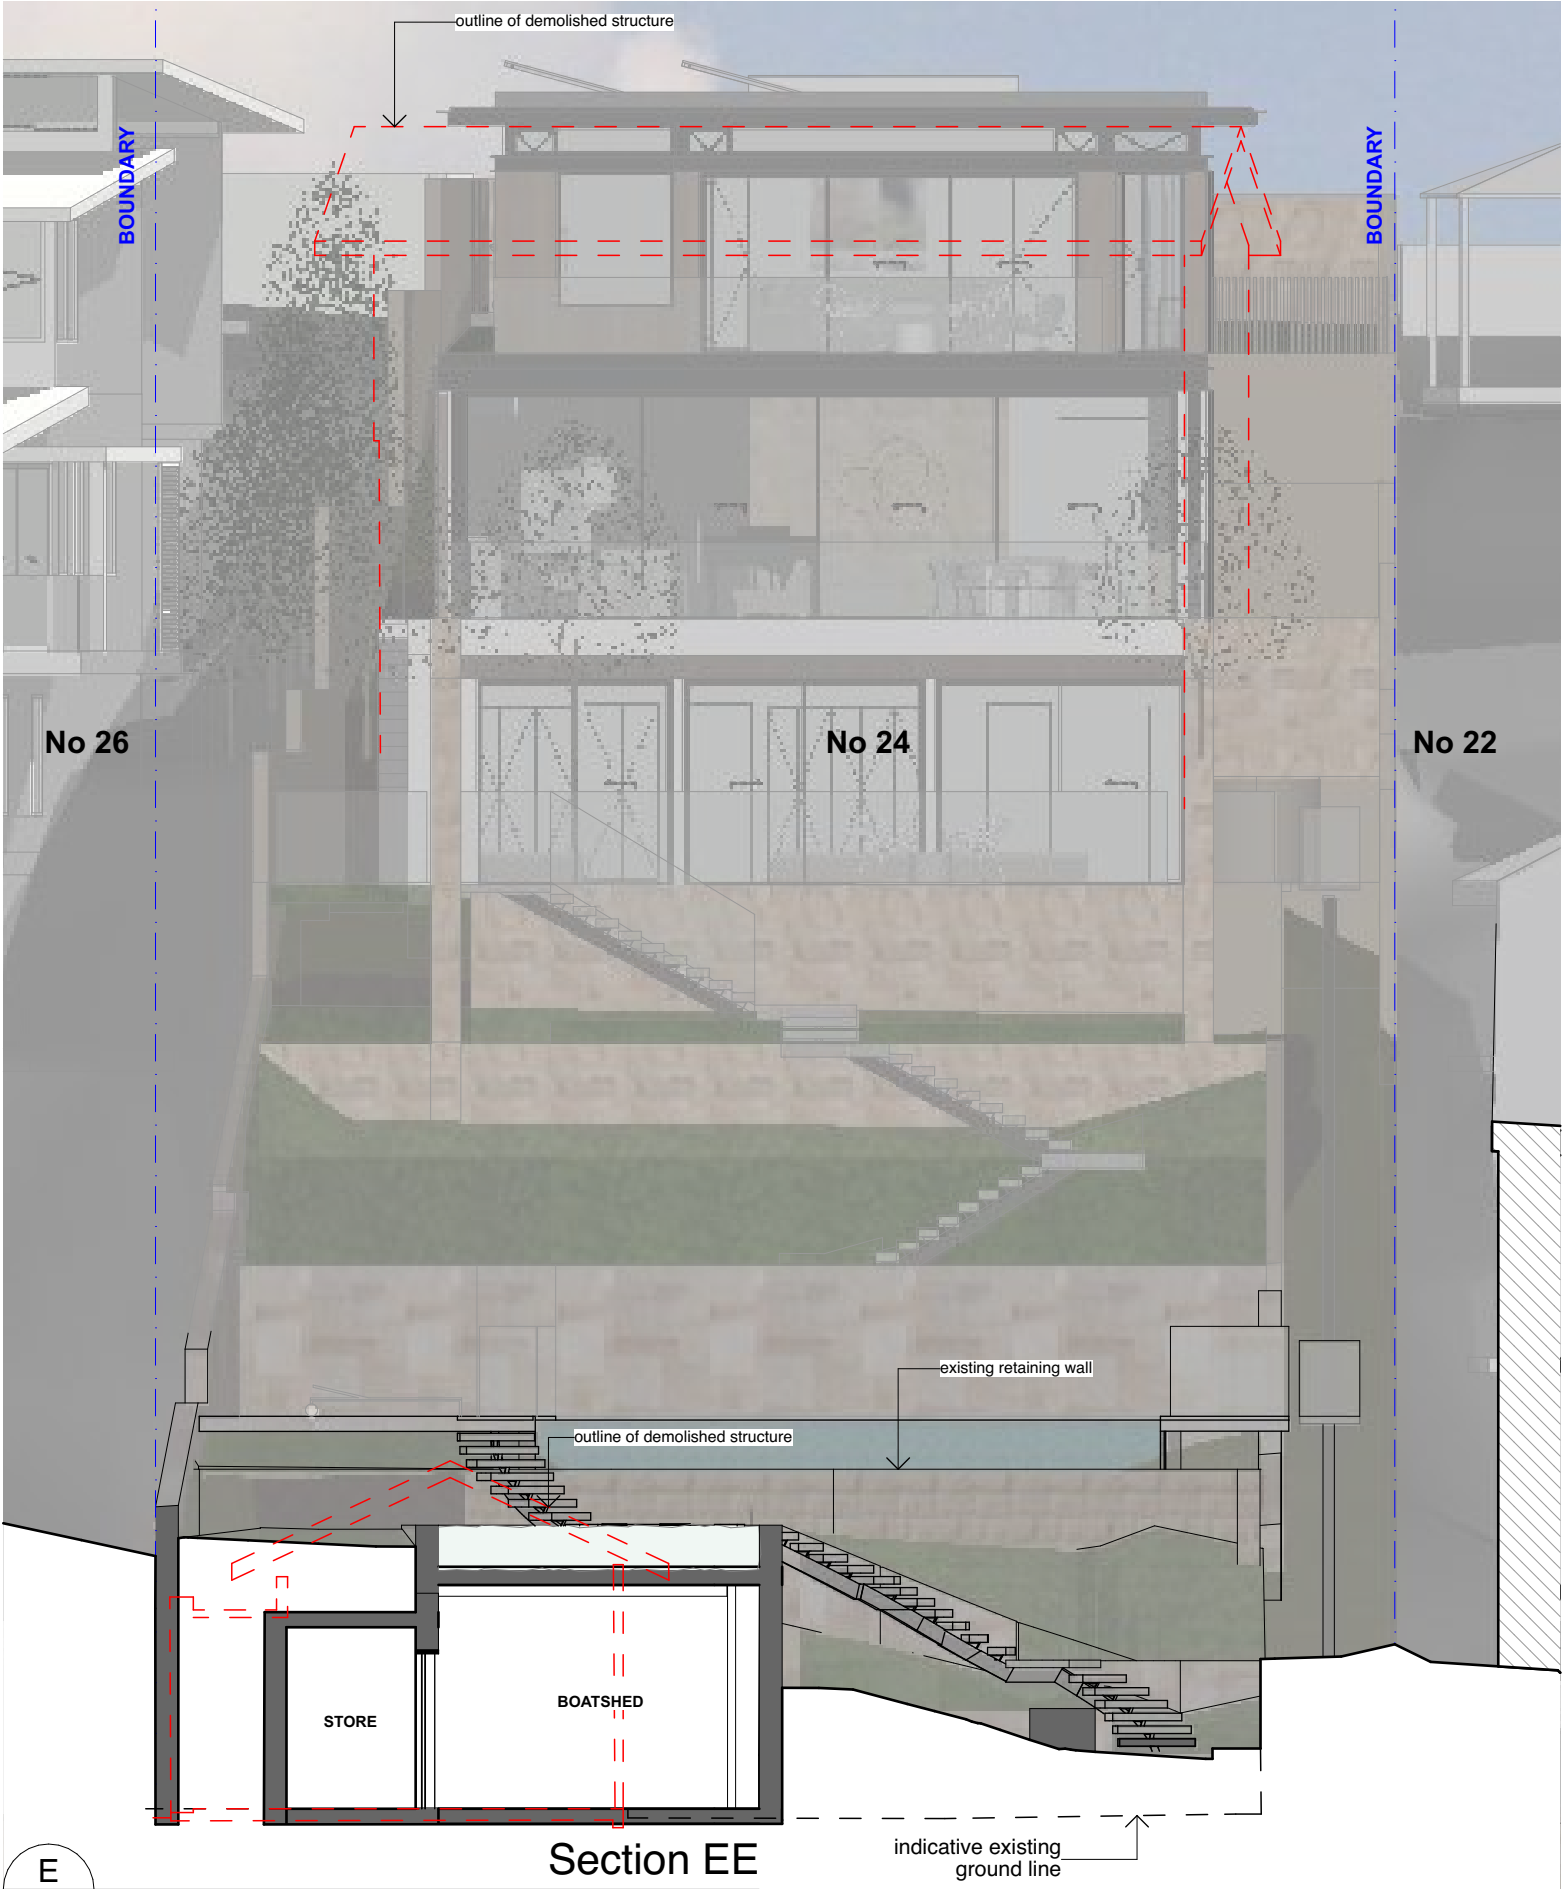

E

Section EE
1:100

CORBEN
ARCHITECTS

PO Box 1021 Neutral Bay NSW 2089 Australia
02 9904 1844
mail@corben.com.au
corben.com.au

Nominated Architect: Philip Corben (Reg. No. 4616)

project	MacDiarmid House Avalon	title	Section DD & EE	job no.	MACA	dwg no.	DA17
address	24 Cabarita Road Avalon NSW	issue	Development Application	drawn checked	RV MC	revision	D
client	Bruce & Libby MacDiarmid	scale					