
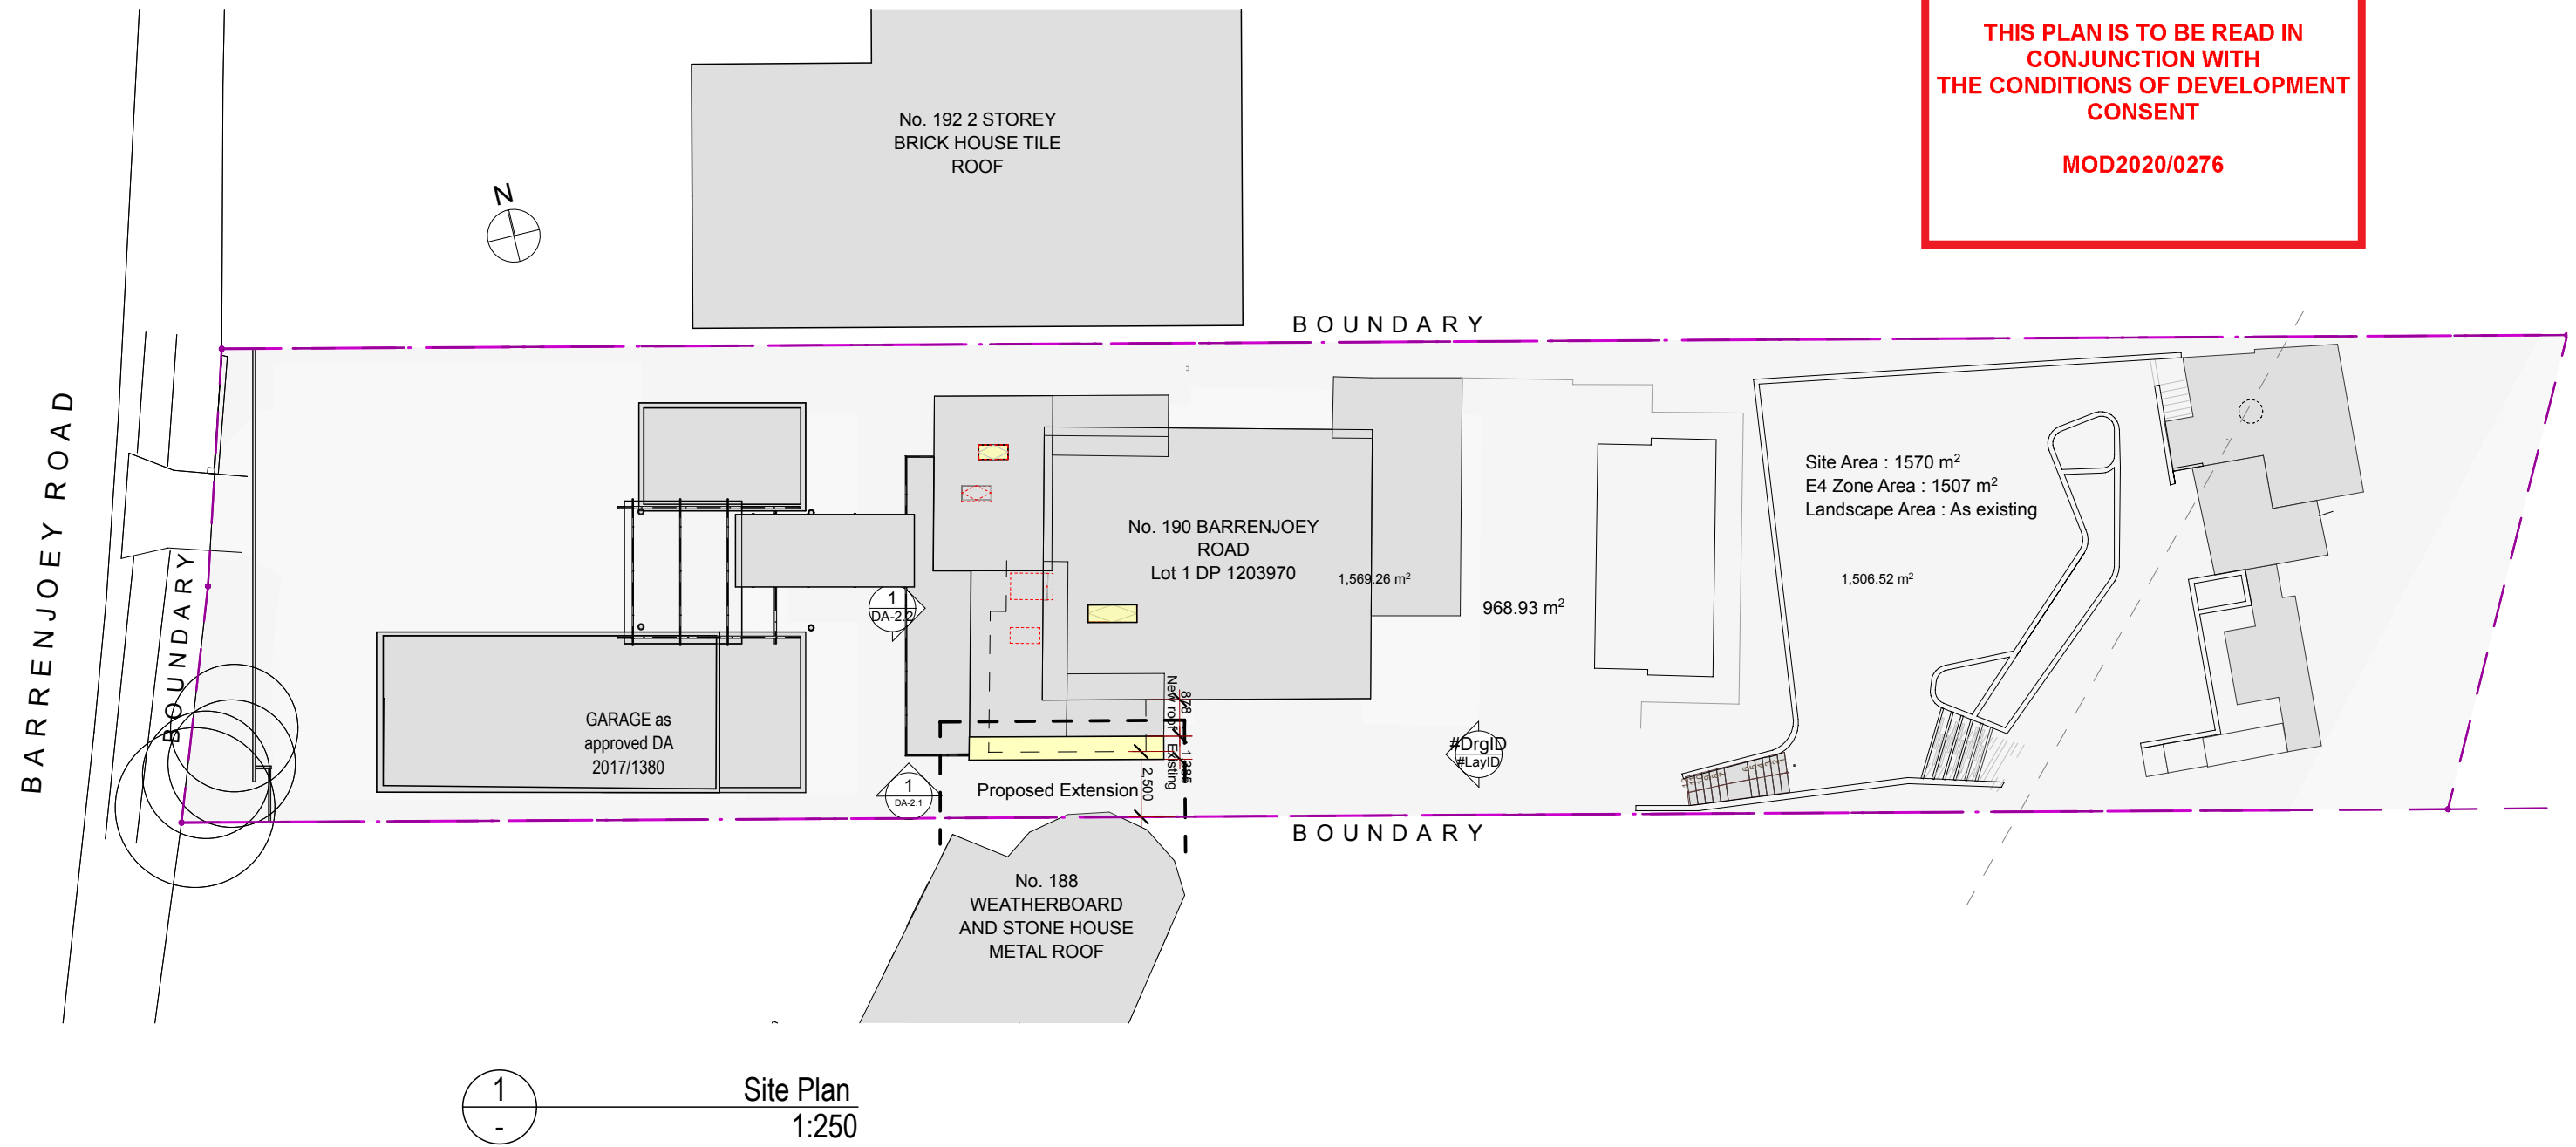



 northern beaches council
THIS PLAN IS TO BE READ IN CONJUNCTION WITH THE CONDITIONS OF DEVELOPMENT CONSENT
MOD2020/0276

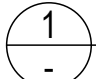


 Site Plan
 1:250

AMENDMENTS:

NOT FOR CONSTRUCTION


REV	DESCRIPTION	DATE
a	Section 4.55 (1A)	22-06/20
P1	Preliminary for DA	24-02/20

Development Application
 NOT FOR CONSTRUCTION

Project Name
NEW LANDSCAPE
 Site Address
**190 BARRENJOEY ROAD
 NEWPORT
 NSW 2106**

DRAWN BY: AS Date: 22/6/20 Scale: as noted Status: Amended Design
 APPROVED BY: Nominated Architect Furio Valich ARBN 3317
/Volumes/Public/cadodd/1709_190Barrenjoey Road_Landscape/IA_DA 2020/1709_200622_190 Barrenjoey Rd_DA2.pln
 PLOT: Monday, 22 June 2020 4:17 pm
 The builder will check and verify all dimensions and report all errors and omissions to the Architect. Drawings not to be used for construction purposes until issued marked "For Construction" Do not scale the drawings use figured dimensions. Drawings Copyright 2016 Gordon Valich Architecture Pty.Ltd.

DRAWING TITLE:
DA Extension - Site Plan
 ISSUE:
a
 Drawing No.:
DA-1.0
 Project No:
1511

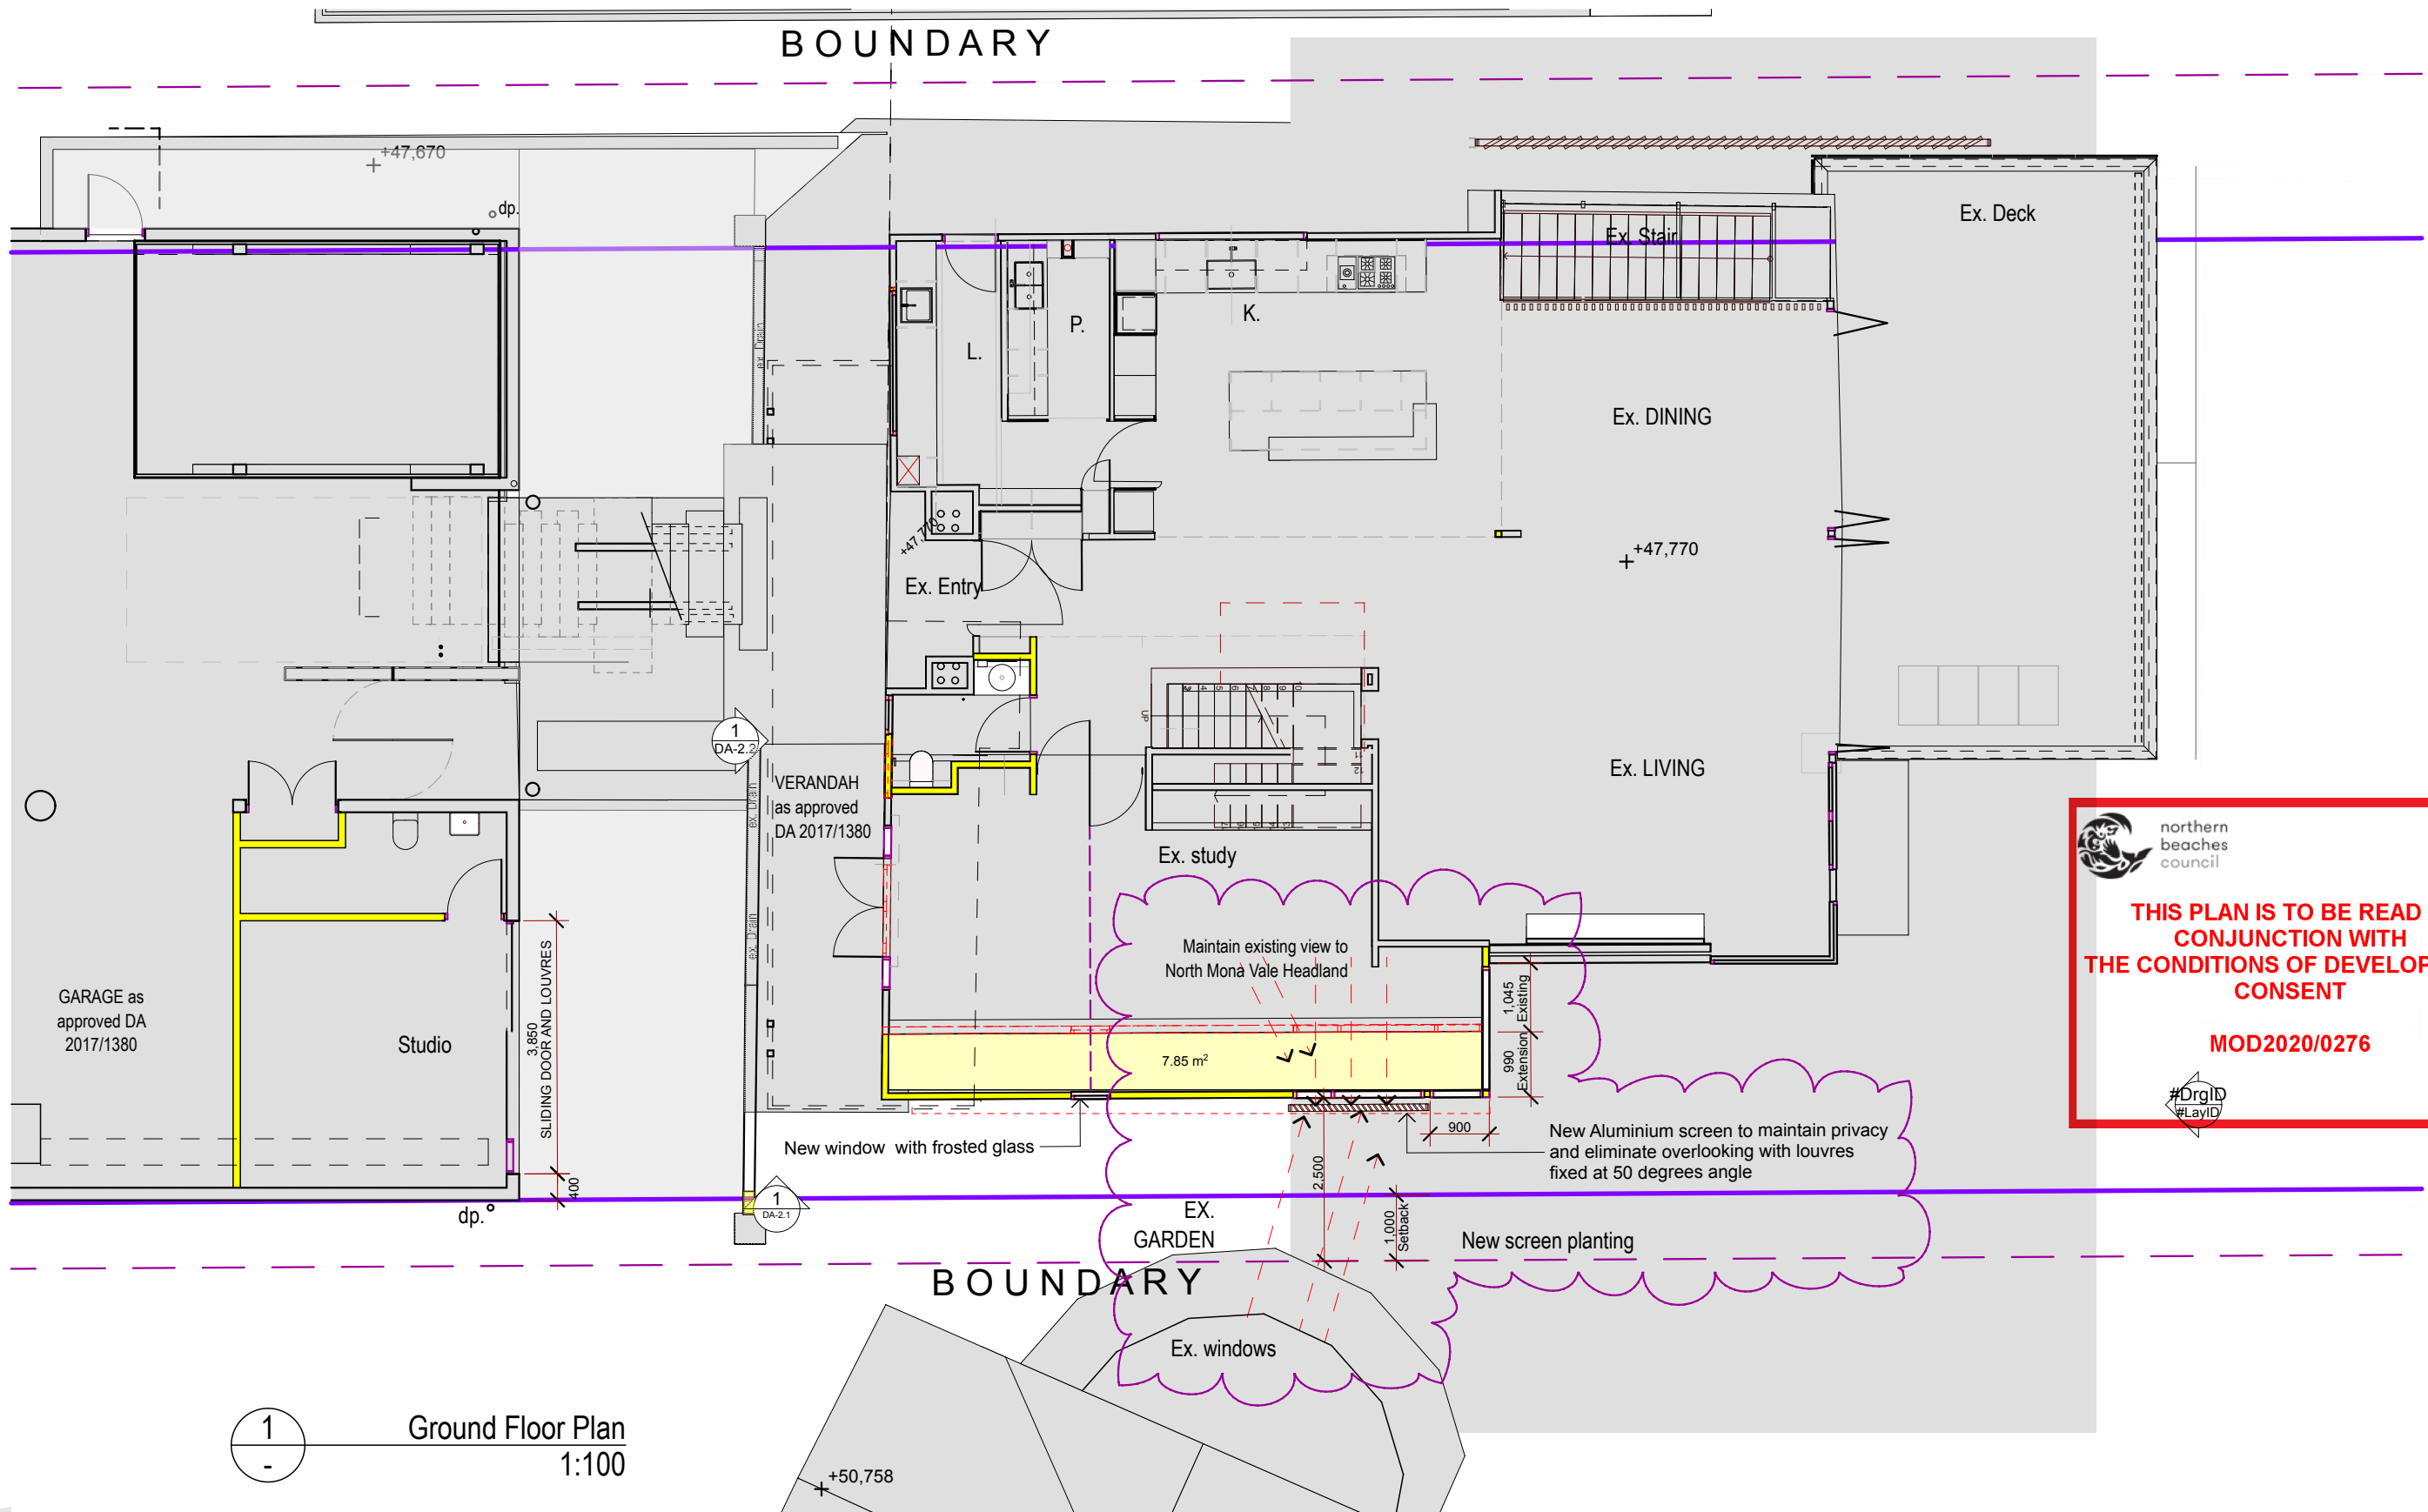

1
-
Ground Floor Plan
1:100

northern beaches council

THIS PLAN IS TO BE READ IN CONJUNCTION WITH THE CONDITIONS OF DEVELOPMENT CONSENT

MOD2020/0276

#DrgID
#LayID

gv architecture
Gordon + Valich Architects Pty. Ltd.

Gordon + Valich Pty Ltd
Level 3 Suite 315 30-40 Harcourt Parade
Rosebery NSW 2018 T: + 61 2 8338 9004
www.gordonvalich.com.au

AMENDMENTS:
NOT FOR CONSTRUCTION

REV	DESCRIPTION	DATE
b	Amended window	22-06/20
a	Amended window	27-03/20
P1	Preliminary for DA	24-02/20

Development Application

NOT FOR CONSTRUCTION

Project Name
NEW LANDSCAPE

Site Address
**190 BARRENJOEY ROAD
NEWPORT
NSW 2106**

DRAWN BY: AS Date: 22/6/20 Scale: as noted Status: Amended Design

APPROVED BY
Nominated Architect Furio Valich ARBN 3317

/Volumes/Public/cadodd1709_190Barrenjoey Road_Landscape/IA_DA 2020/1709_200622_190 Barrenjoey Rd_DA2.pln
PLOT: Monday, 22 June 2020 4:17 pm

The builder will check and verify all dimensions and report all errors and omissions to the Architect. Drawings not to be used for construction purposes until issued marked "For Construction" Do not scale the drawings use figured dimensions. Drawings Copyright 2016 Gordon Valich Architecture Pty.Ltd.

DRAWING TITLE:
**DA Extension -
Ground Floor Plan demo/prop**

ISSUE:
b.

Drawing No.:


Project No:
1511

DA-1.1



THIS PLAN IS TO BE READ IN CONJUNCTION WITH THE CONDITIONS OF DEVELOPMENT CONSENT

MOD2020/0276

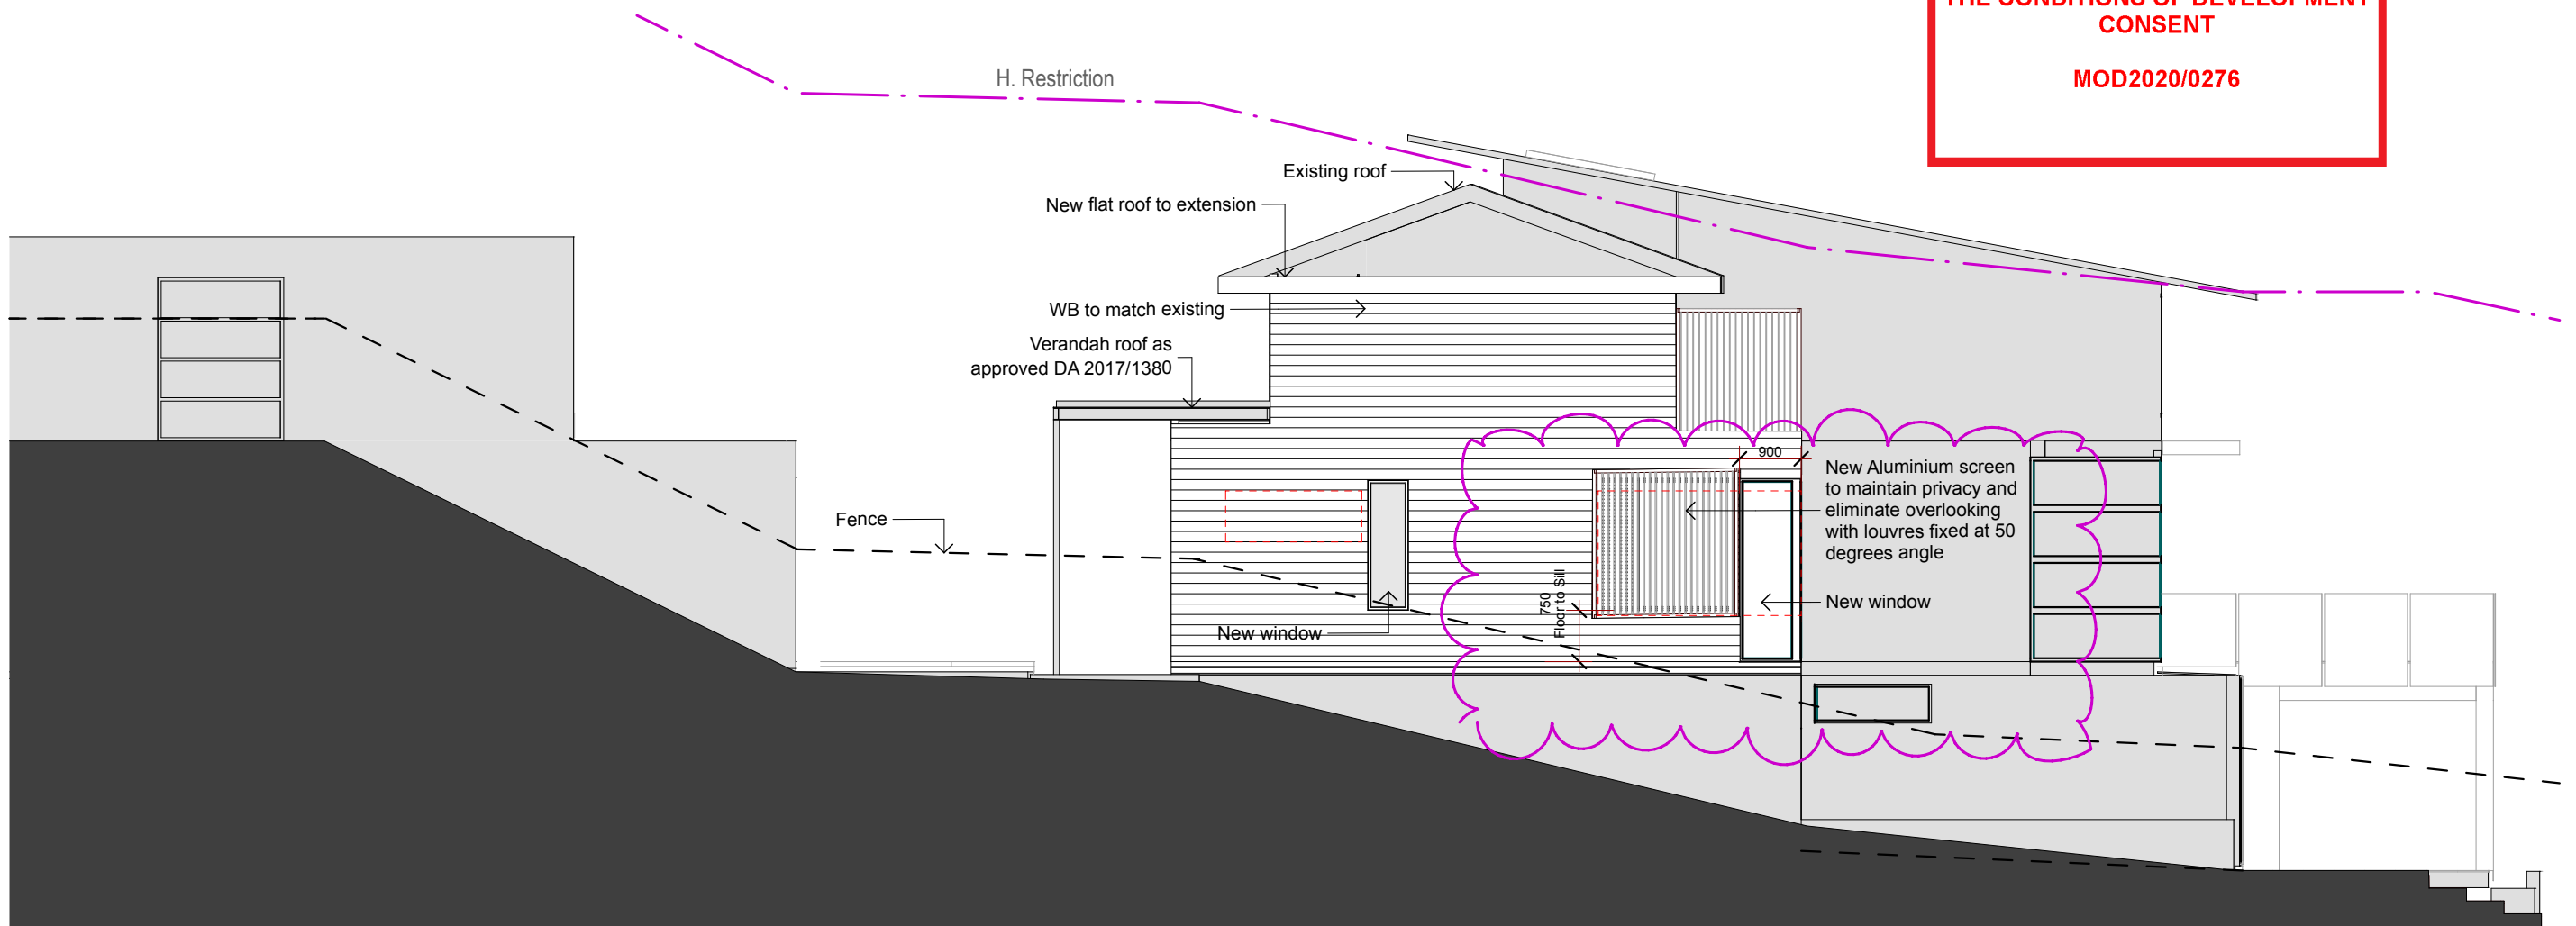

1
-
South Elevation
1:100

gv architecture

Gordon + Valich Pty Ltd
Level 3 Suite 315 30-40 Harcourt Parade
Rosebery NSW 2018 T: + 61 2 8338 9004

www.gordonvalich.com.au

AMENDMENTS:

NOT FOR CONSTRUCTION

REV	DESCRIPTION	DATE
b	Amended window	22-06/20
a	Amended window	27-03/20
P1	Preliminary for DA	24-02/20

Development Application

NOT FOR CONSTRUCTION

Project Name

NEW LANDSCAPE

Site Address

**190 BARRENJOEY ROAD
NEWPORT
NSW 2106**

DRAWN BY: AS Date: 22/6/20 Scale: as noted Status: Amended Design

APPROVED BY
Nominated Architect Furio Valich ARBN 3317

/Volumes/Public/cadodd/1709_190Barrenjoey Road_Landscape/IA_DA 2020/1709_200622_190 Barrenjoey Rd_DA2.pln
PLOT: Monday, 22 June 2020 4:17 pm

The builder will check and verify all dimensions and report all errors and omissions to the Architect. Drawings not to be used for construction purposes until issued marked "For Construction" Do not scale the drawings use figured dimensions.
Drawings Copyright 2016 Gordon Valich Architecture Pty.Ltd.

DRAWING TITLE:
**DA Extension -
Elevations**

Project No:
1511

ISSUE:
b.

Drawing No.:

DA-2.1