


DRAWING REGISTER	
Drawing No.	Drawing Name
A004	Site Plan + Drawing Register
A005	Site Analysis
A100	Alts & Adds - Floor Plans





Map View  
1:800

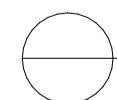


 <b>McNally Architects</b> Studio 201, 6-8 Clarke Street, Crows Nest, 2065, NSW, Australia +61 2 9438 3565 office@mcnallyarchitects.com.au www.mcnallyarchitects.com.au ABN 94 096 165 445 James McNally 6744	 <small>This drawing is copyright © and shall remain the property of McNally Architects. No reproduction without permission unless noted otherwise. This drawing is not for construction. do not scale from drawings. Signed dimensions shall take precedence.</small>	project <b>Aveo Peninsula Gardens -Community Centre Upgrade</b>	date 25/10/22	revision issue <b>01</b>
		project number <b>22033</b>	client <b>AVEO</b>	drawing scale <b>1:800 @ A1</b>

ISSUE	DATE	REVISION
01	25/10/22	DA Submission

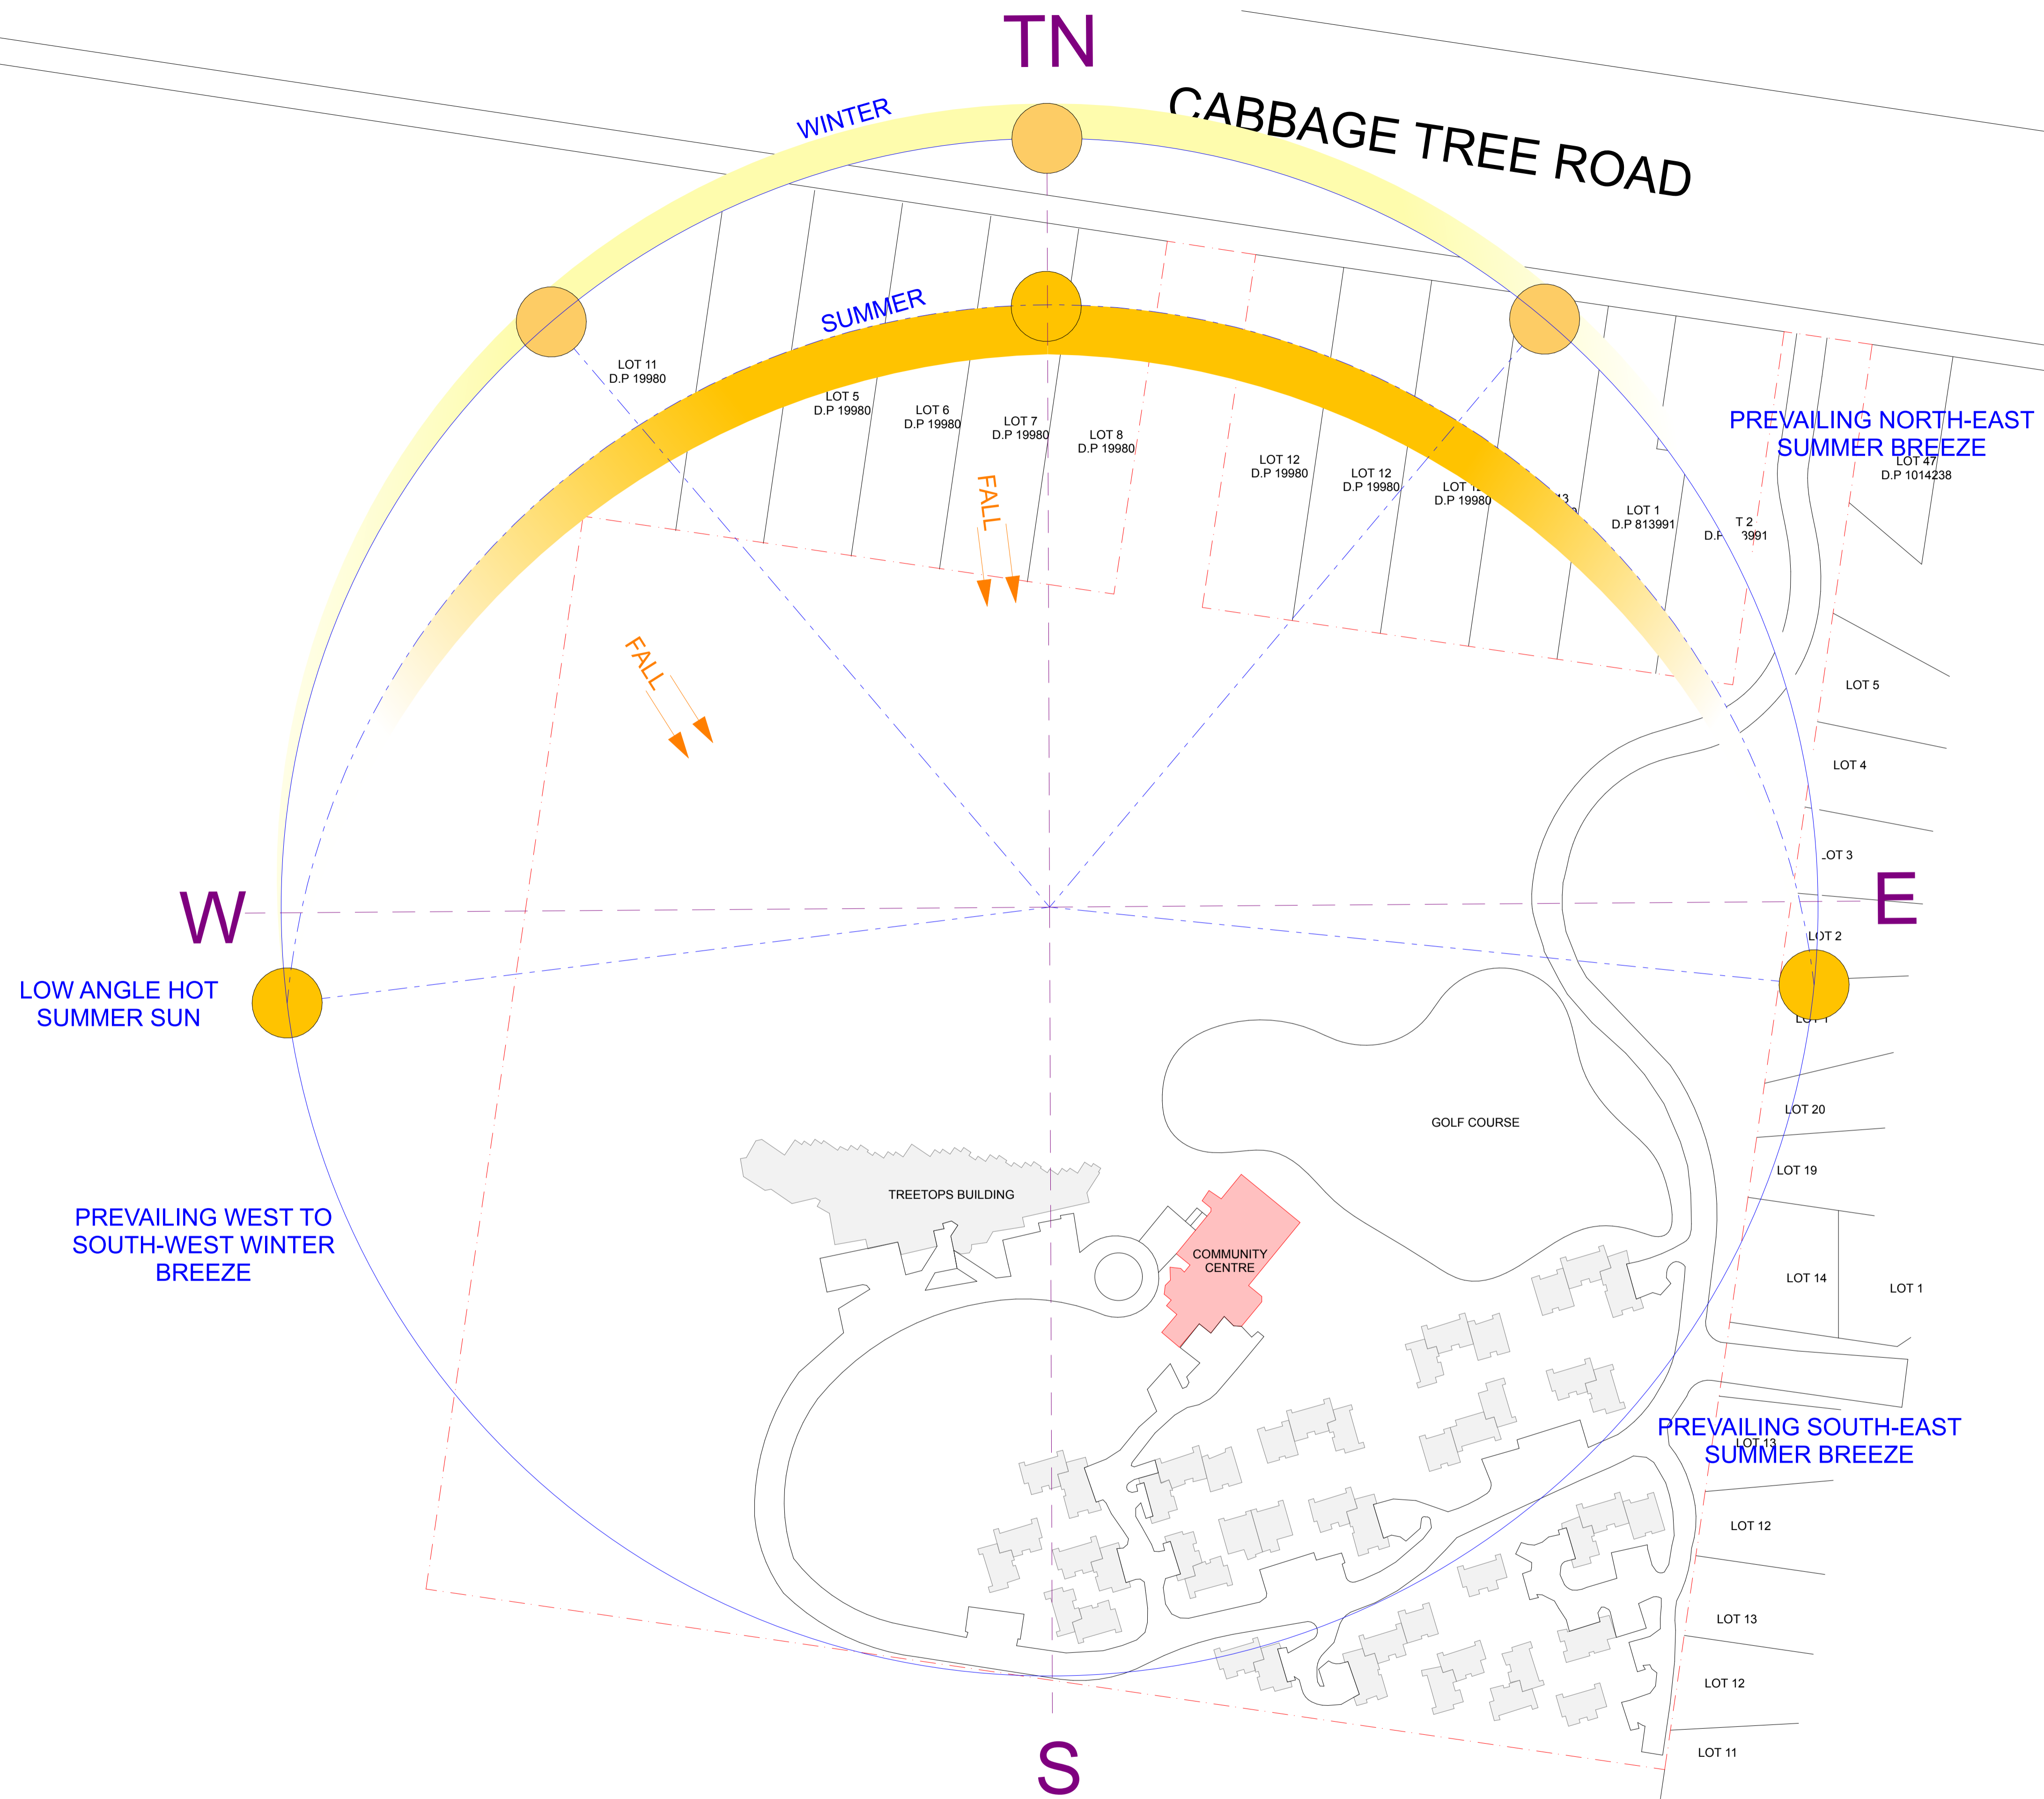

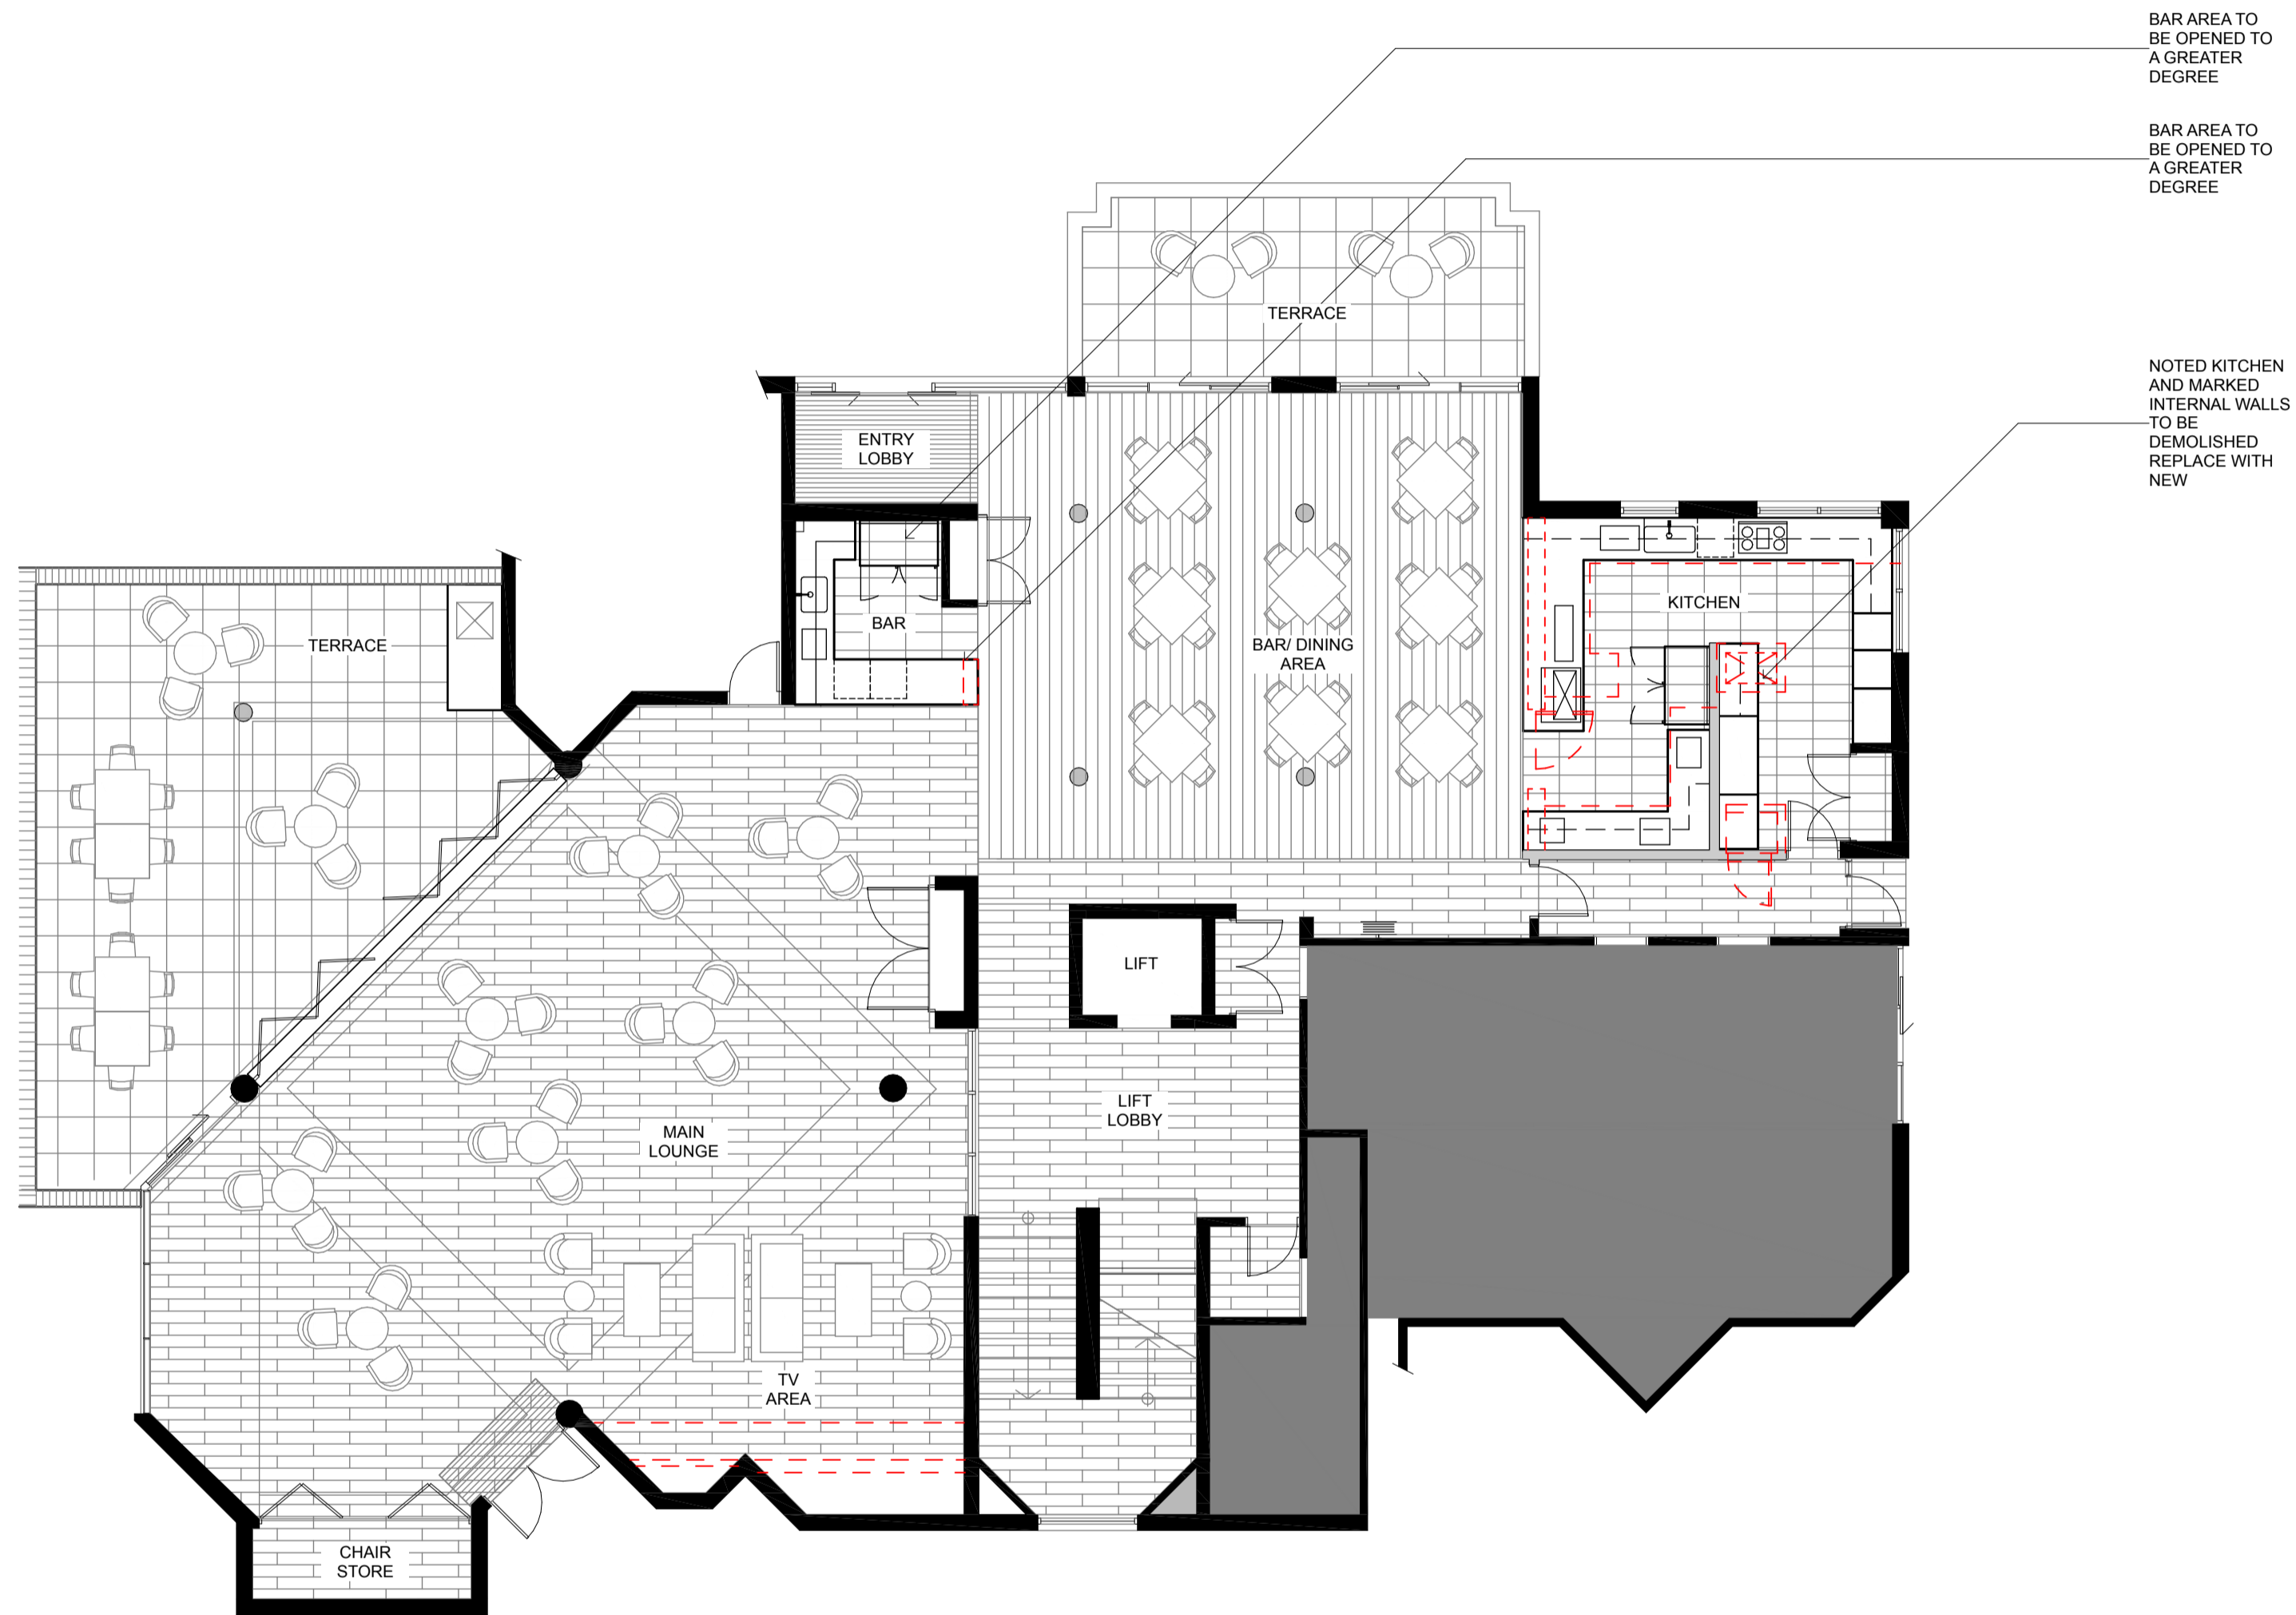

Alterations and Additions First Floor Plan  
1:100

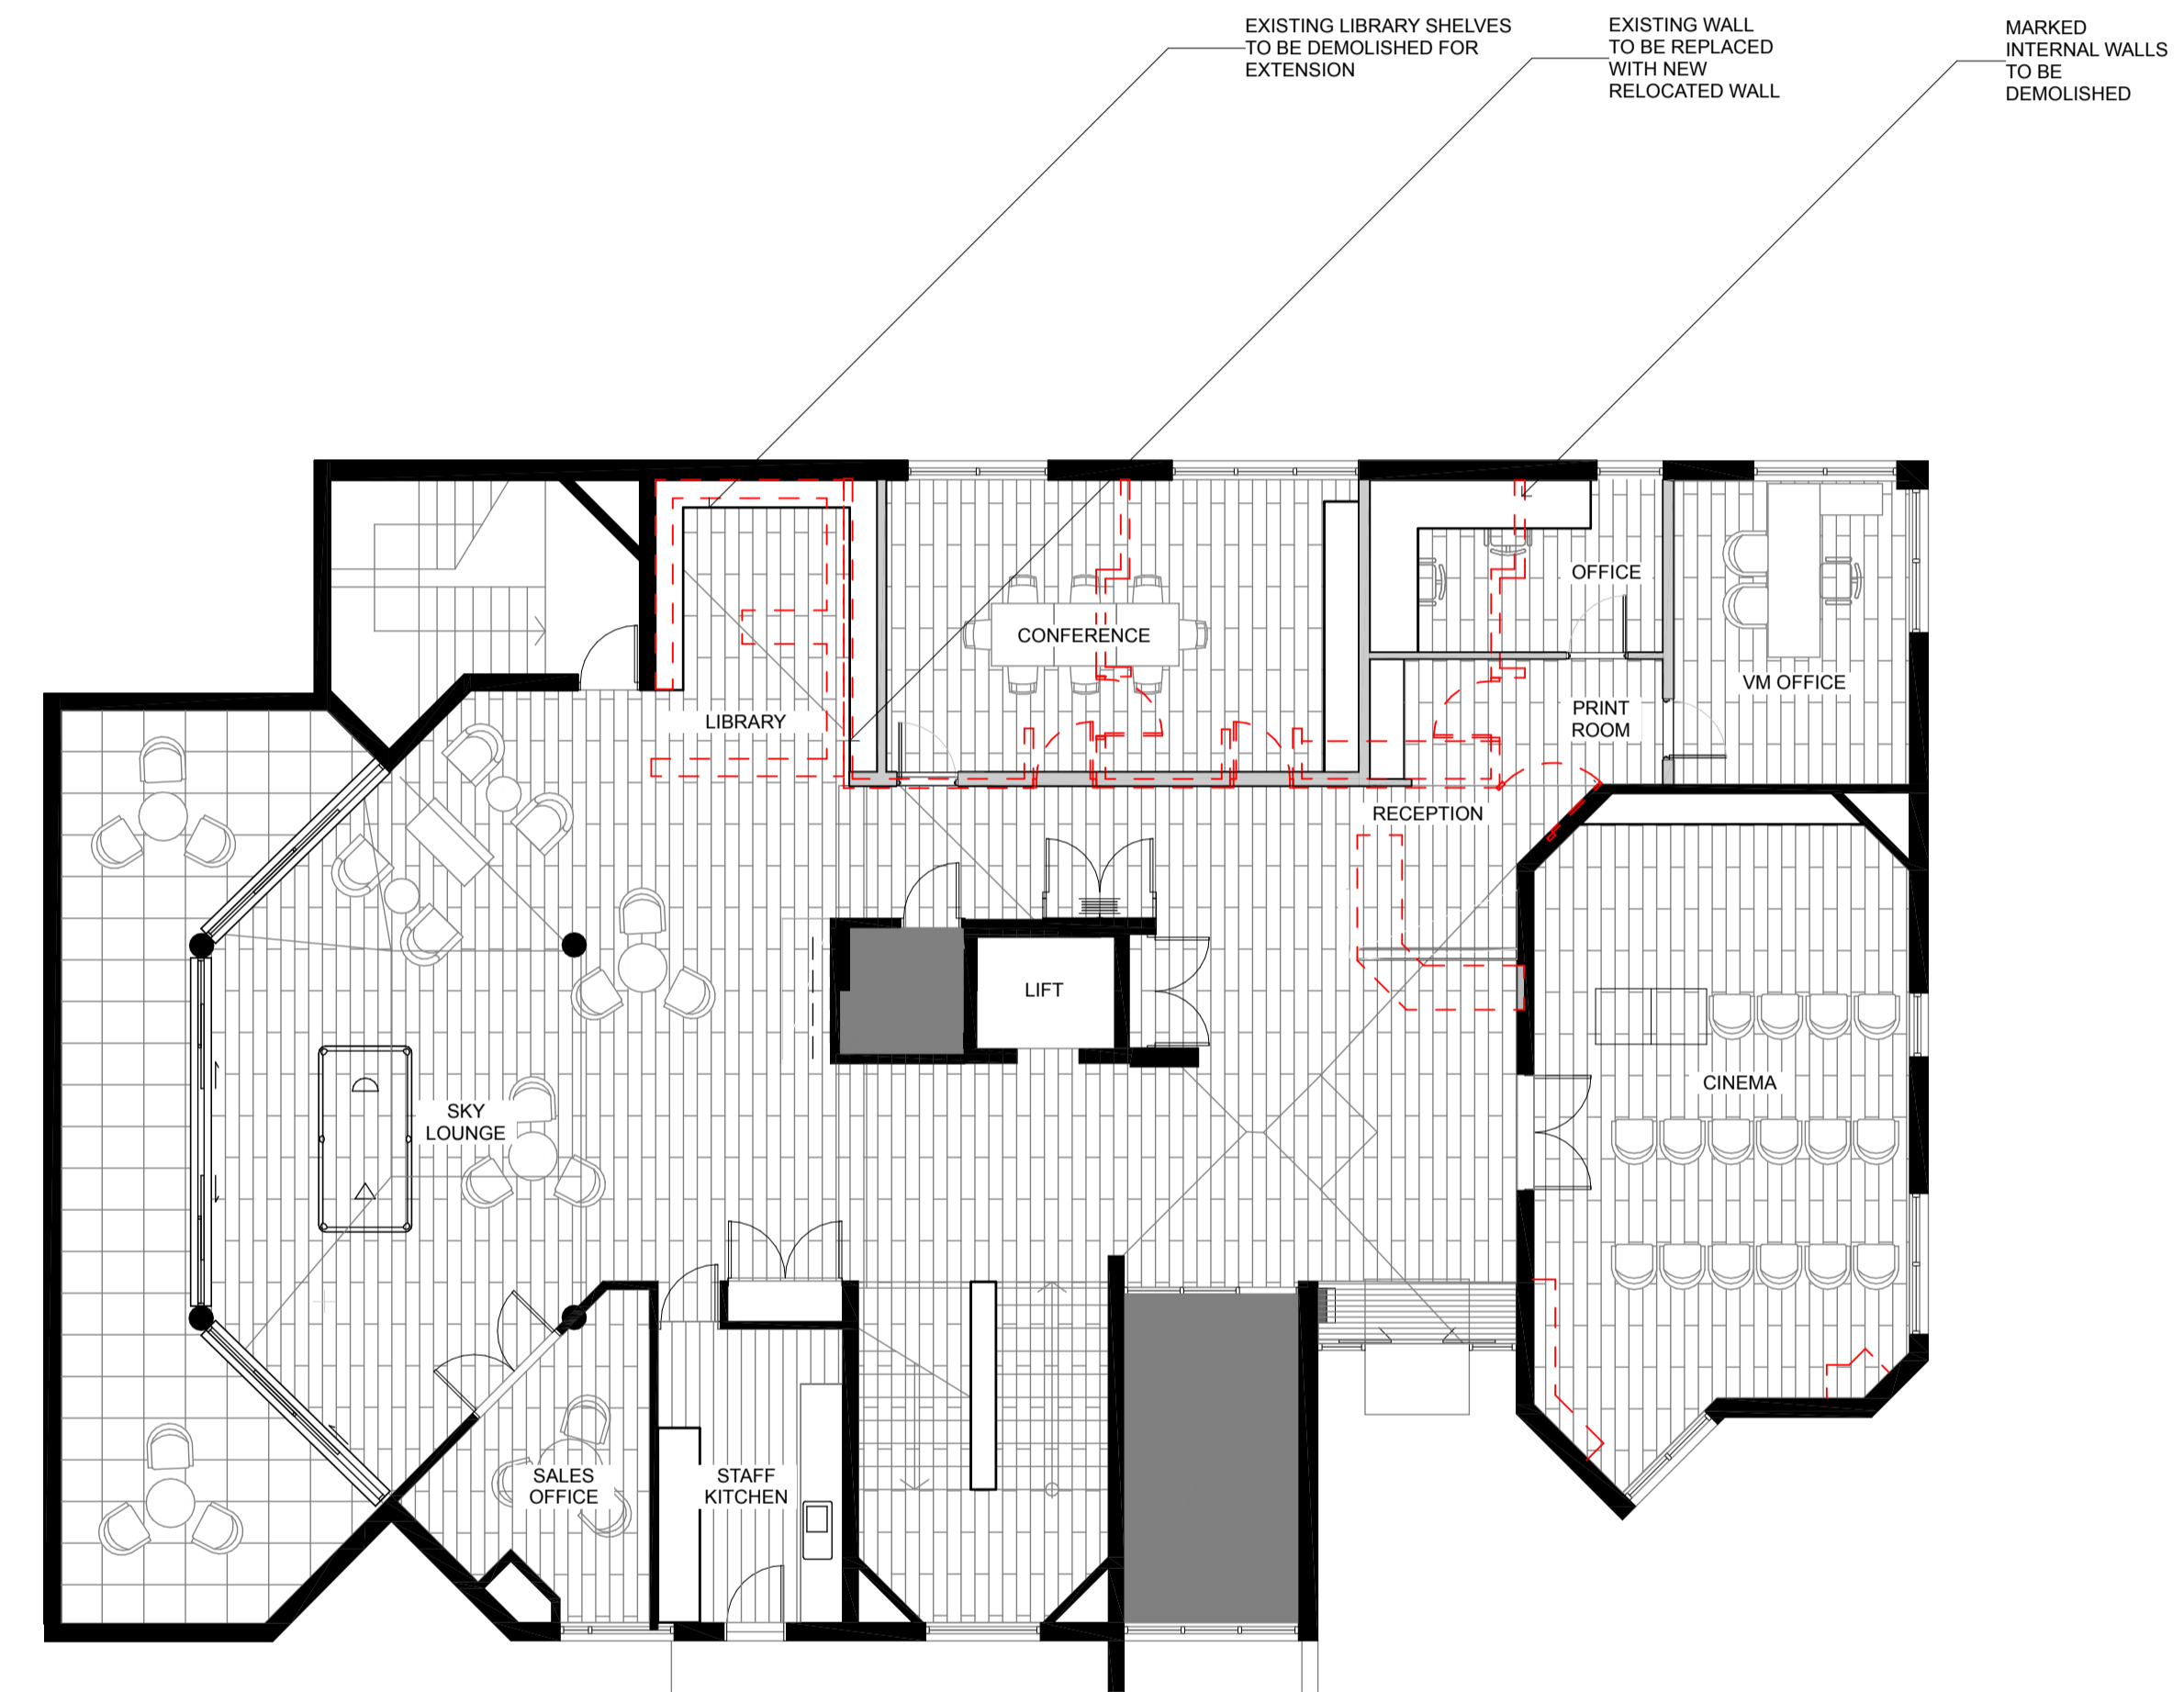

Alterations and Additions Second Floor Plan  
1:100

LEGEND	
	TO BE DEMOLISHED
	EXISTING WALL
	PROPOSED WALLS