

MATERIALS & SAMPLES BOARD:



CLADDING DARK TO MID GREY



WAETHERBOARD CLADDING



CUSTOM ORB METAL ROOF SHEETING. WINDSPRAY OR SIMILAR



WHITE ALUMINIUM FRAMED WINDOWS

ABBREVIATIONS:

bl balustrade
dp down pipe
ex'g existing
fg fixed glass
wb weatherboard cladding
mr metal roof
og operable glass
oh over hang
sc screen
sg sliding glass
td timber deck

SHEET LIST

DA 001 COVER SHEET
DA 002 SITE ANALYSIS
DA 003 CALCULATIONS PLAN
DA 100 GROUND PLAN
DA 101 LEVEL 1 PLAN
DA 102 ROOF & DRAINAGE PLAN
DA 200 SOUTH EAST & NORTH EAST ELEVATIONS
DA 201 NORTH WEST & SOUTH WEST ELEVATIONS
DA 300 SECTIONS
DA_700 SHADOW DIAGRAMS 21 JUNE



location plan
167 Plateau Rd, Bilgola Plateau, NSW 2107

source: Google Maps

CONSULTANTS:

Designer:
Hot House Studio
Design, Drafting & Visualisation
PO Box 26, Newport NSW 2106
0433 775 490
wade@hthousestudio.com

Surveyor:
Total Surveying Solutions
Suite 5/21 Elizabeth St
Camden NSW 2507
Phone: (02) 4655 4035
Email: tss@totalsurveying.com.au

Bushfire Assessment:
Sydney Bushfire Consultants
Phone: (02) 9369 5579
Mobile: 0414 808 295
www.sydneybushfireconsultants.com.au
Email: scott@sydneybushfireconsultants.com.au

Geotechnical Engineer:
Crozier Geotechnical Consultants
Unit 12/ 42-46 Wattle Road, Brookvale NSW 2100
(02) 9939 1882
Email: info@croziergeotech.com.au

Arborist:
Bluegum Tree Care & Consultancy
Alexis Anderson
0431 286 080

DA For alterations and additions to existing building at:
167 PLATEAU RD, BILGOLA PLATEAU



PRINT DATE: 20/08/2019 12:06:29 PM PRINT SIZE: A3


NOTES:
BUILDER IS TO EXAMINE THE SITE AND CONFIRM CONDITIONS AND DIMENSIONS. ANY DISCREPENCIES MUST BE BROUGHT TO THE ARCHITECT'S ATTENTION. USE FIGURED DIMENSIONS ONLY. DO NOT SCALE DRAWINGS. ALL WORK SHALL COMPLY WITH THE BUILDING CODE OF AUSTRALIA AND RELEVANT AUSTRALIAN STANDARDS. COPYRIGHT IS RESERVED BY HOT HOUSE STUDIO.

DESIGNS BY HOT HOUSE STUDIO
M 0433 775 490
P.O. Box 26 NEWPORT NSW 2106
wade@hthousestudio.com

ISSUE	DESCRIPTION	DATE
D	DA submission	05-6-19
E	DA Rev.1	20-08-19

CLIENT:	VINAY & FELICIA PRASAD	COVER SHEET				
PROJECT:	ALTERATIONS AND ADDITIONS	PROJECT NO.		18182		DA 001
		DATE		20-08-19		
ADDRESS:	167 PLATEAU RD, BILGOLA PLATEAU	LOT:	4	DRAWN BY:	wc	
		DP:	38402	CHECKED BY:	-	

DA 001

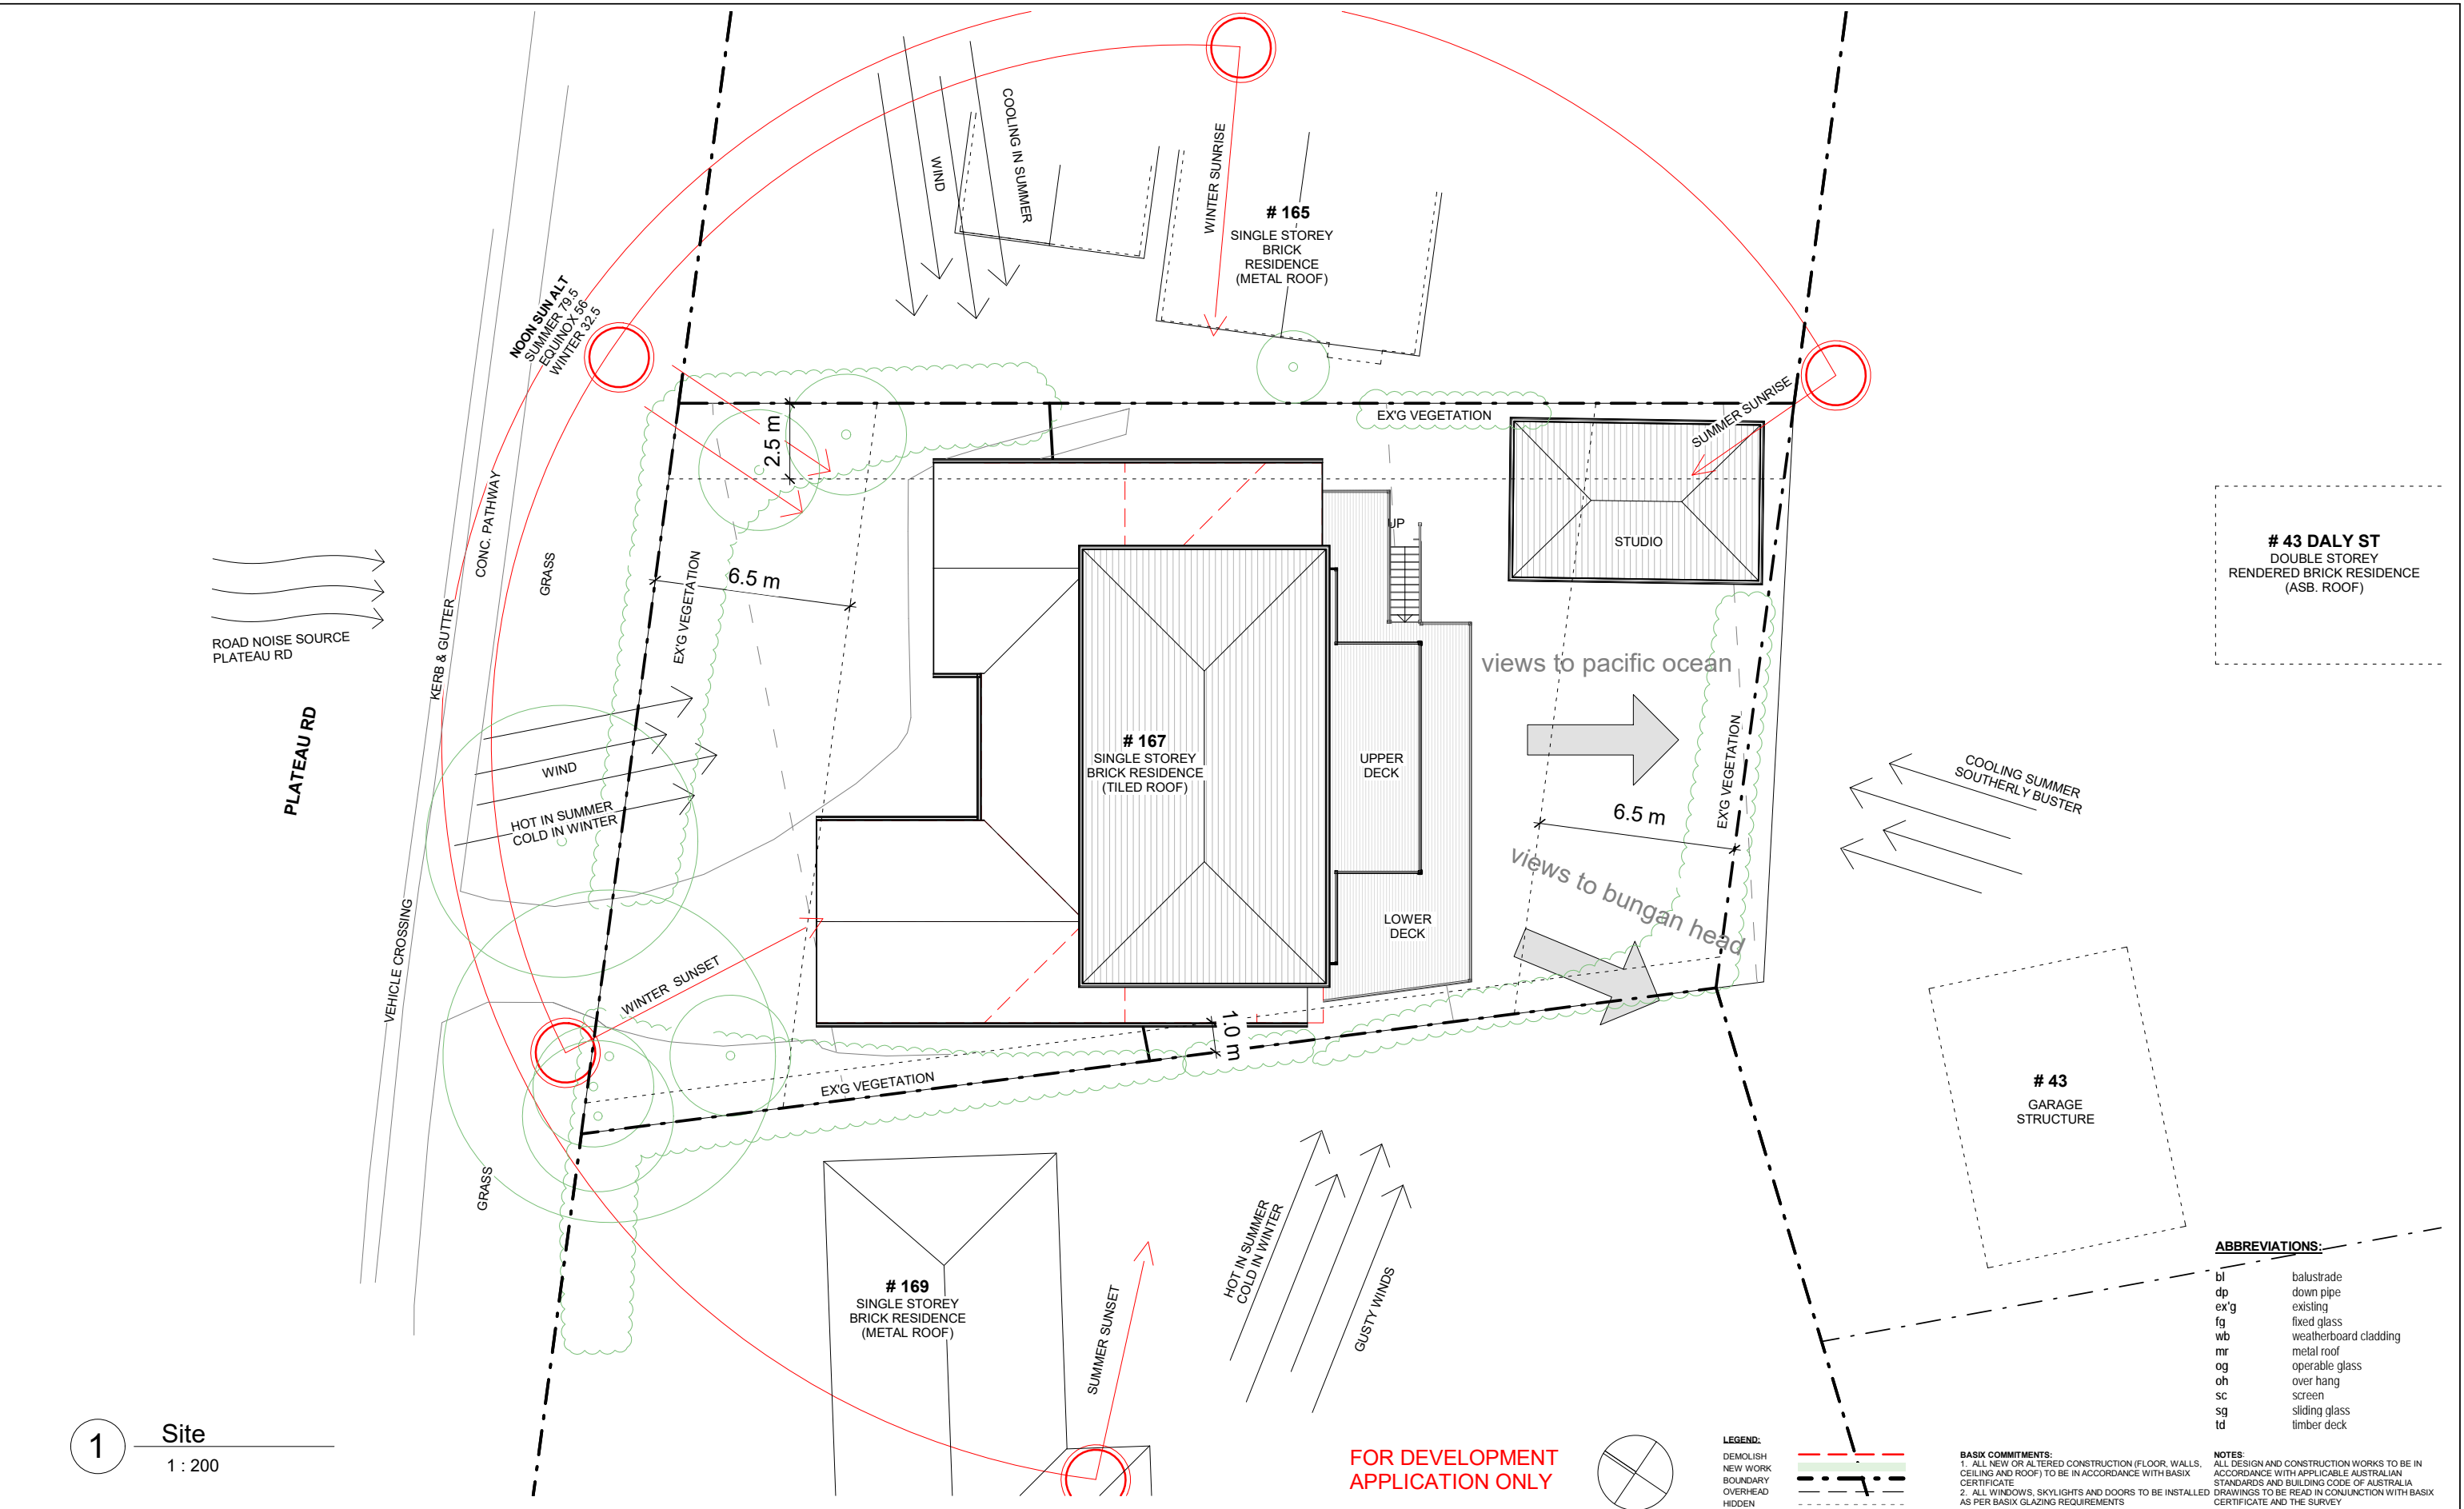

1 Site
1 : 200

43 DALY ST
DOUBLE STOREY
RENDERED BRICK RESIDENCE
(ASB. ROOF)

43
GARAGE
STRUCTURE


ABBREVIATIONS:
bl balustrade
dp down pipe
ex'g existing
fg fixed glass
vb weatherboard cladding
mr metal roof
og operable glass
oh over hang
sc screen
sg sliding glass
td timber deck

NOTES:
ALL DESIGN AND CONSTRUCTION WORKS TO BE IN ACCORDANCE WITH APPLICABLE AUSTRALIAN STANDARDS AND BUILDING CODE OF AUSTRALIA. DRAWINGS TO BE READ IN CONJUNCTION WITH BASIX CERTIFICATE AND THE SURVEY.

BASIX COMMITMENTS:
1. ALL NEW OR ALTERED CONSTRUCTION (FLOOR, WALLS, CEILING AND ROOF) TO BE IN ACCORDANCE WITH BASIX CERTIFICATE
2. ALL WINDOWS, SKYLIGHTS AND DOORS TO BE INSTALLED AS PER BASIX GLAZING REQUIREMENTS

LEGEND:
DEMOLISH
NEW WORK
BOUNDARY
OVERHEAD
HIDDEN

FOR DEVELOPMENT
APPLICATION ONLY




PRINT DATE: 20/08/2019 12:07:00 PM PRINT SIZE: A3

NOTES:
BUILDER IS TO EXAMINE THE SITE AND CONFIRM CONDITIONS AND DIMENSIONS. ANY DISCREPANCIES MUST BE BROUGHT TO THE ARCHITECT'S ATTENTION. USE FIGURED DIMENSIONS ONLY. DO NOT SCALE DRAWINGS. ALL WORK SHALL COMPLY WITH THE BUILDING CODE OF AUSTRALIA AND RELEVANT AUSTRALIAN STANDARDS. COPYRIGHT IS RESERVED BY HOT HOUSE STUDIO.

DESIGNS BY HOT HOUSE STUDIO
M. 0433 775 490
P.O. Box 26 NEWPORT NSW 2106
wade@hotthousestudio.com

ISSUE	DESCRIPTION	DATE
D	DA submission	05-6-19
E	DA Rev.1	20-08-19

CLIENT:	VINAY & FELICIA PRASAD	SITE ANALYSIS	
PROJECT:	ALTERATIONS AND ADDITIONS	PROJECT NO.	18182
ADDRESS:	167 PLATEAU RD, BILGOLA PLATEAU	DATE	20-08-19
		LOT:	4
		DRAWN BY:	vb
		DP:	38402
		CHECKED BY:	wc
		SCALE:	As indicated

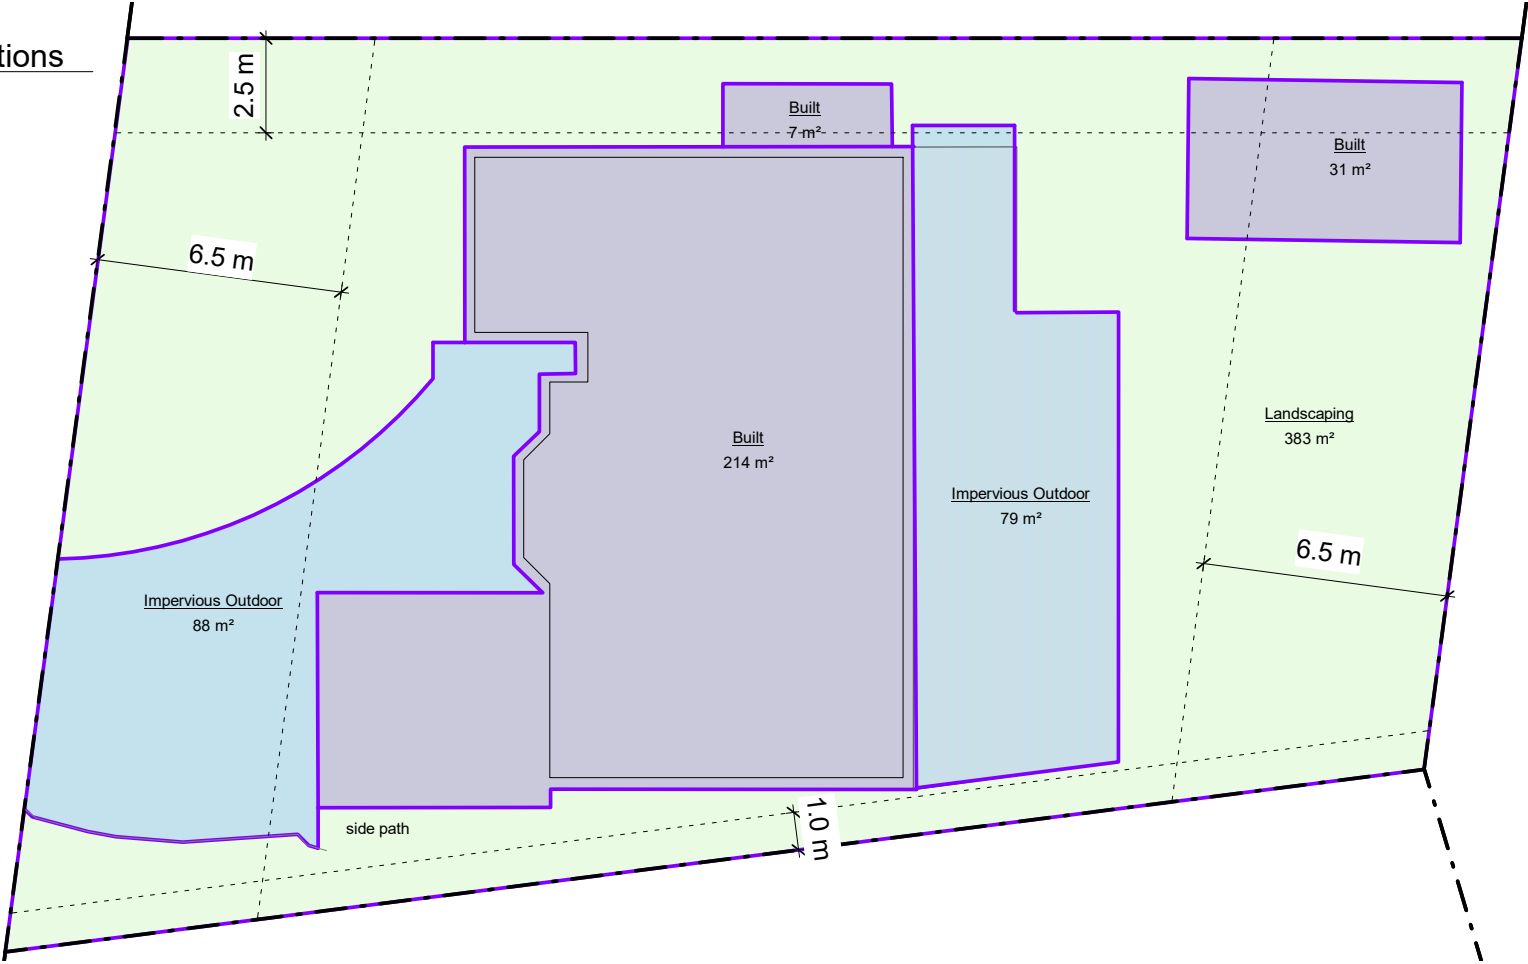

Built	252.04 m²	31.4%
Hard Paving	0.00 m²	0.0%
Impervious Outdoor	167.44 m²	20.9%
Landscaping	382.94 m²	47.7%
Pool	0.00 m²	0.0%

Site = 802.6m²
Target Landscaping = 481.6m²

Variation ii) 6% Imperv/Outdoor allowance = 48.2m² (6%)

Existing Total = 383m² (47.7%)
Proposed Total = 383m² (47.7%)
0% increase


w Variation Landscaping = 53.7%

GFA
Total Gross Floor Area

Ground = 163.5m²
Level 1 = 77.5m²
Total GFA = 241m²

COMPLIANCE & CALCULATION TABLE				
Site Area	802.6m²			
Land Zoning (LEP)	E4 Environmental Living			
Flood Planning Zone	No			
Geotechnical Hazard Zone	Yes - Geotechnical Hazard H2			
Acid Sulfate Soils Zone	Class 5			
Biodiversity Zone	Yes - Whole site			
Heritage Item or Heritage Consrvation Area	No			
Bushfire Prone Land (2013)	Yes - Partial site - Buffer 100m & 30m			
Stormwater Management	OSD not required (less than 50m² additional impervious area)			
	Existing	Proposed	Required	Compliance
Landscaped Area (E4) Minimum of 60% landscaped Area (incl variation ii 6% - recreational use)	383m²(48%)+(6%)	383m²(48%)+(6%)	60%	0% increase
Private Open Space Minimum of 80m2 (not more than 75% in front yard) Minimum Dimension Principal Area Principal Area Minimum Dimension	>250m² 5.4 m 79m² 5.4m	unchanged unchanged unchanged unchanged	Min 80m² 3 m 16m2 4 m	Yes Yes Yes Yes
Building Height Maximum Building Height (Area I)	5.4m	7.56 m	Max of 8.5m	Yes
Building Envelope (DCP) 3.5m, 45 deg plane to maximum building height	-	-	Max 3.5m	Yes
Setbacks R2 (DCP) Front Setback (6.5m or established building line) Side Setbacks (2.5m at least one side, 1m to other) Rear Setback	6.93m (house) 2.9m & 1.3m (house) 0.9m (studio)	2.01m (carport) 3.33m & 1.29m 0.9m (studio)	6.5m 2.5m & 1m 6.5m	Merit based assessment requested Yes Unchanged - Ex'g non-compliance
Eaves	vary	>0.45m	Min 450mm width	Yes

FOR DEVELOPMENT
APPLICATION ONLY

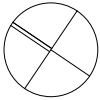

LEGEND:
DEMOLISH
NEW WORK
BOUNDARY
OVERHEAD
HIDDEN



BASIX COMMITMENTS:
1. ALL NEW OR ALTERED CONSTRUCTION (FLOOR, WALLS, CEILING AND ROOF) TO BE IN ACCORDANCE WITH BASIX CERTIFICATE
2. ALL WINDOWS, SKYLIGHTS AND DOORS TO BE INSTALLED AS PER BASIX GLAZING REQUIREMENTS


NOTES:
ALL DESIGN AND CONSTRUCTION WORKS TO BE IN ACCORDANCE WITH APPLICABLE AUSTRALIAN STANDARDS AND BUILDING CODE OF AUSTRALIA
DRAWINGS TO BE READ IN CONJUNCTION WITH BASIX CERTIFICATE AND THE SURVEY



PRINT DATE: 20/08/2019 12:07:15 PM
PRINT SIZE: A3
NOTES:
BUILDER IS TO EXAMINE THE SITE AND CONFIRM CONDITIONS AND DIMENSIONS. ANY DISCREPENCIES MUST BE BROUGHT TO THE ARCHITECT'S ATTENTION. USE FIGURED DIMENSIONS ONLY. DO NOT SCALE DRAWINGS. ALL WORK SHALL COMPLY WITH THE BUILDING CODE OF AUSTRALIA AND RELEVANT AUSTRALIAN STANDARDS. COPYRIGHT IS RESERVED BY HOT HOUSE STUDIO.
DESIGNS BY HOT HOUSE STUDIO
M. 0433 775 490
P.O. Box 26 NEWPORT NSW 2106
wade@hthousestudio.com

ISSUE	DESCRIPTION	DATE
D	DA submission	05-6-19
E	DA Rev.1	20-08-19

CLIENT:	VINAY & FELICIA PRASAD	CALCULATIONS PLAN	
PROJECT:	ALTERATIONS AND ADDITIONS	PROJECT NO.	18182
		DATE	20-08-19
ADDRESS:	167 PLATEAU RD, BILGOLA PLATEAU	LOT: 4	DRAWN BY: wc
		DP: 38402	CHECKED BY: wc
		SCALE:	1 : 200

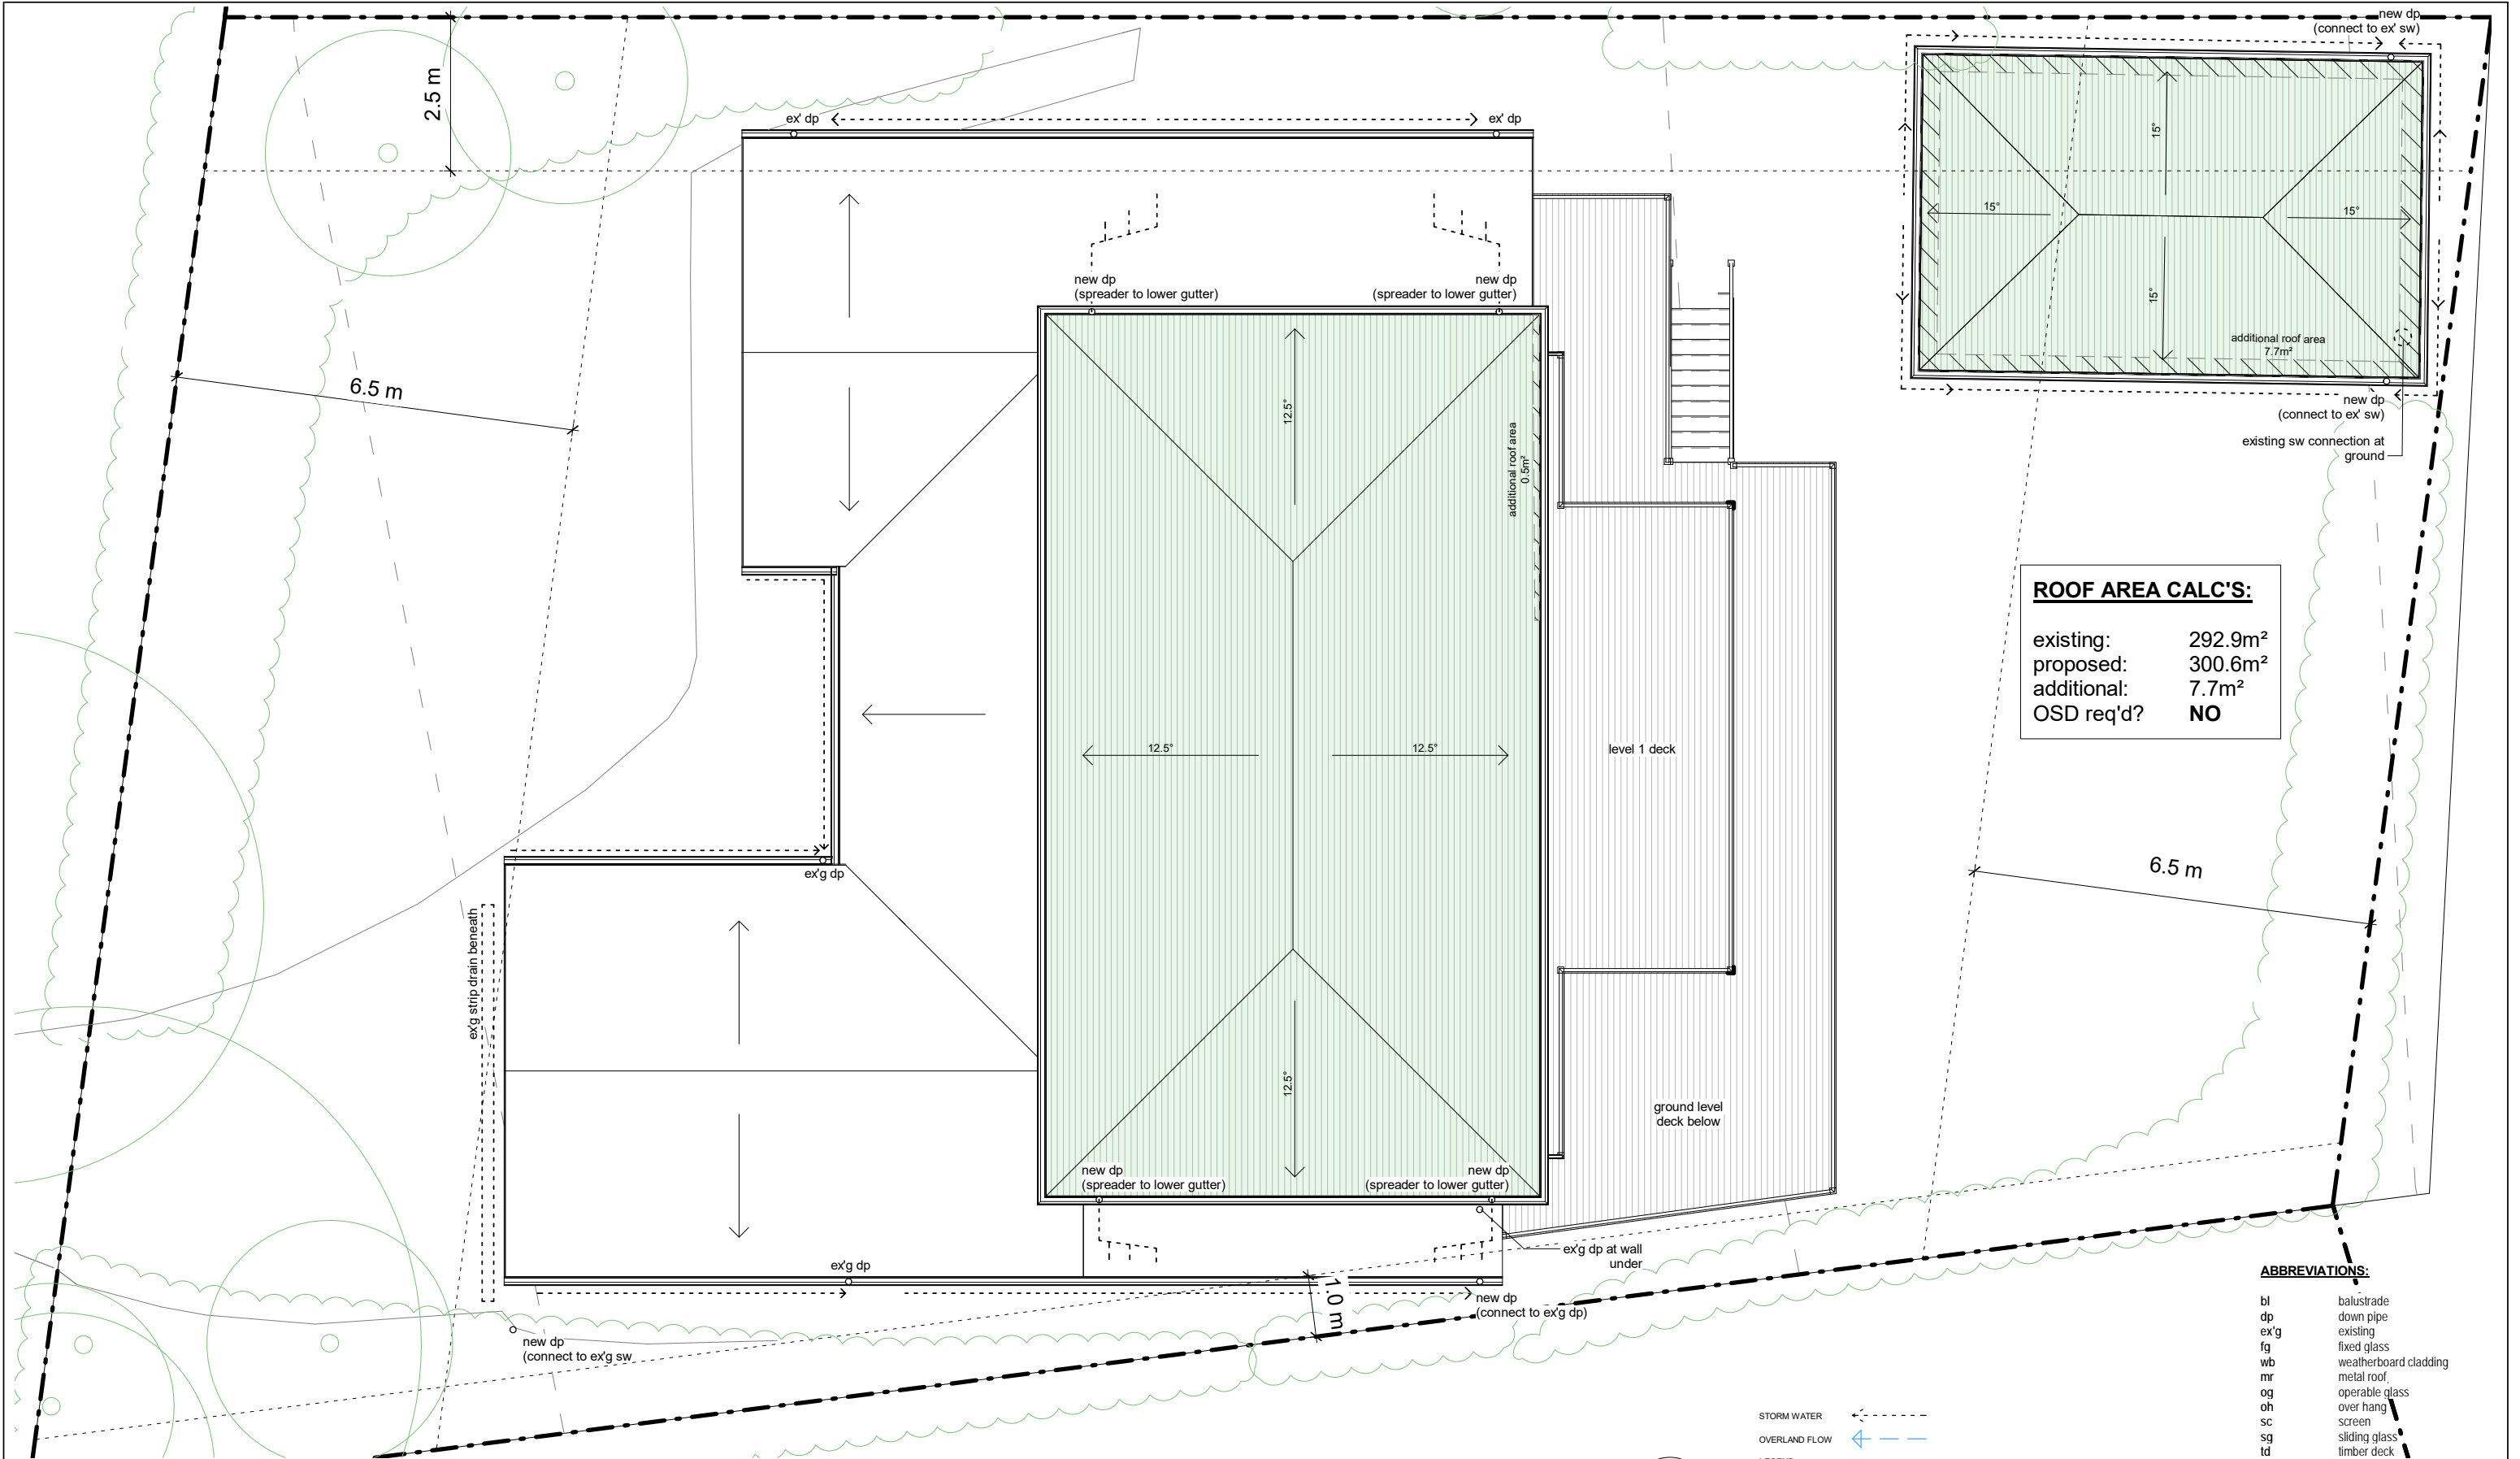

ROOF AREA CALC'S:	
existing:	292.9m ²
proposed:	300.6m ²
additional:	7.7m ²
OSD req'd?	NO

ABBREVIATIONS:	
bl	balustrade
dp	down pipe
ex'g	existing
fg	fixed glass
wb	weatherboard cladding
mr	metal roof
og	operable glass
oh	over hang
sc	screen
sg	sliding glass
td	timber deck


BASIX COMMITMENTS:
1. ALL NEW OR ALTERED CONSTRUCTION (FLOOR, WALLS, CEILING AND ROOF) TO BE IN ACCORDANCE WITH BASIX CERTIFICATE
2. ALL WINDOWS, SKYLIGHTS AND DOORS TO BE INSTALLED AS PER BASIX GLAZING REQUIREMENTS

NOTES:
ALL DESIGN AND CONSTRUCTION WORKS TO BE IN ACCORDANCE WITH APPLICABLE AUSTRALIAN STANDARDS AND BUILDING CODE OF AUSTRALIA
DRAWINGS TO BE READ IN CONJUNCTION WITH BASIX CERTIFICATE AND THE SURVEY

1 ROOF & DRAINAGE

1 : 100

FOR DEVELOPMENT
APPLICATION ONLY

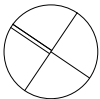

STORM WATER	
OVERLAND FLOW	
LEGEND:	
DEMOLISH	
NEW WORK	
BOUNDARY	
OVERHEAD	
HIDDEN	



PRINT DATE: 20/08/2019 12:07:40 PM PRINT SIZE: A3


NOTES:
BUILDER IS TO EXAMINE THE SITE AND CONFIRM CONDITIONS AND DIMENSIONS. ANY DISCREPANCIES MUST BE BROUGHT TO THE ARCHITECT'S ATTENTION. USE FIGURED DIMENSIONS ONLY. DO NOT SCALE DRAWINGS. ALL WORK SHALL COMPLY WITH THE BUILDING CODE OF AUSTRALIA AND RELEVANT AUSTRALIAN STANDARDS. COPYRIGHT IS RESERVED BY HOT HOUSE STUDIO.

DESIGNS BY HOT HOUSE STUDIO
M 0433 775 490
P.O. Box 26 NEWPORT NSW 2106
wade@hotthousestudio.com


ISSUE	DESCRIPTION	DATE
D	DA submission	05-6-19
E	DA Rev.1	20-08-19

CLIENT:	VINAY & FELICIA PRASAD	ROOF & DRAINAGE PLAN	
PROJECT:	ALTERATIONS AND ADDITIONS	PROJECT NO.	18182
ADDRESS:	167 PLATEAU RD, BILGOLA PLATEAU	DATE	20-08-19
		LOT: 4	DRAWN BY: vb
		DP: 38402	CHECKED BY: wc
		SCALE:	1 : 100

DA 102

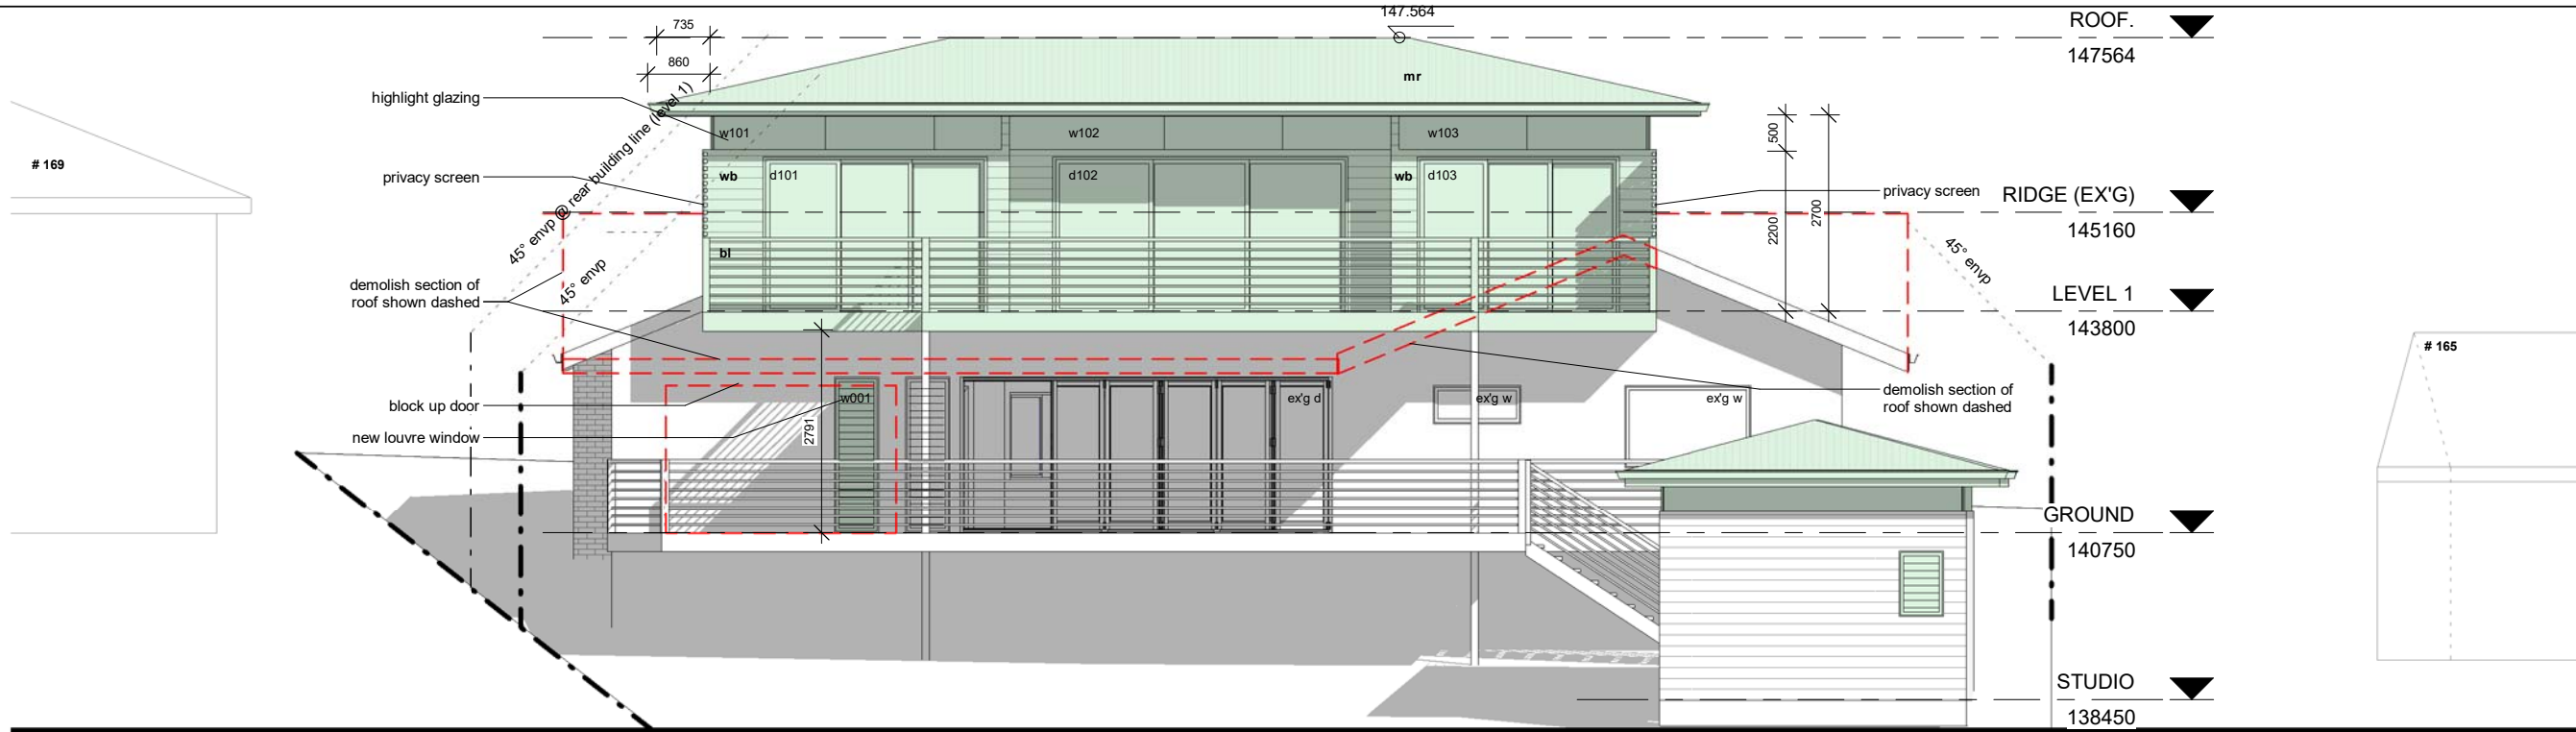

1 SOUTH EAST
1 : 100

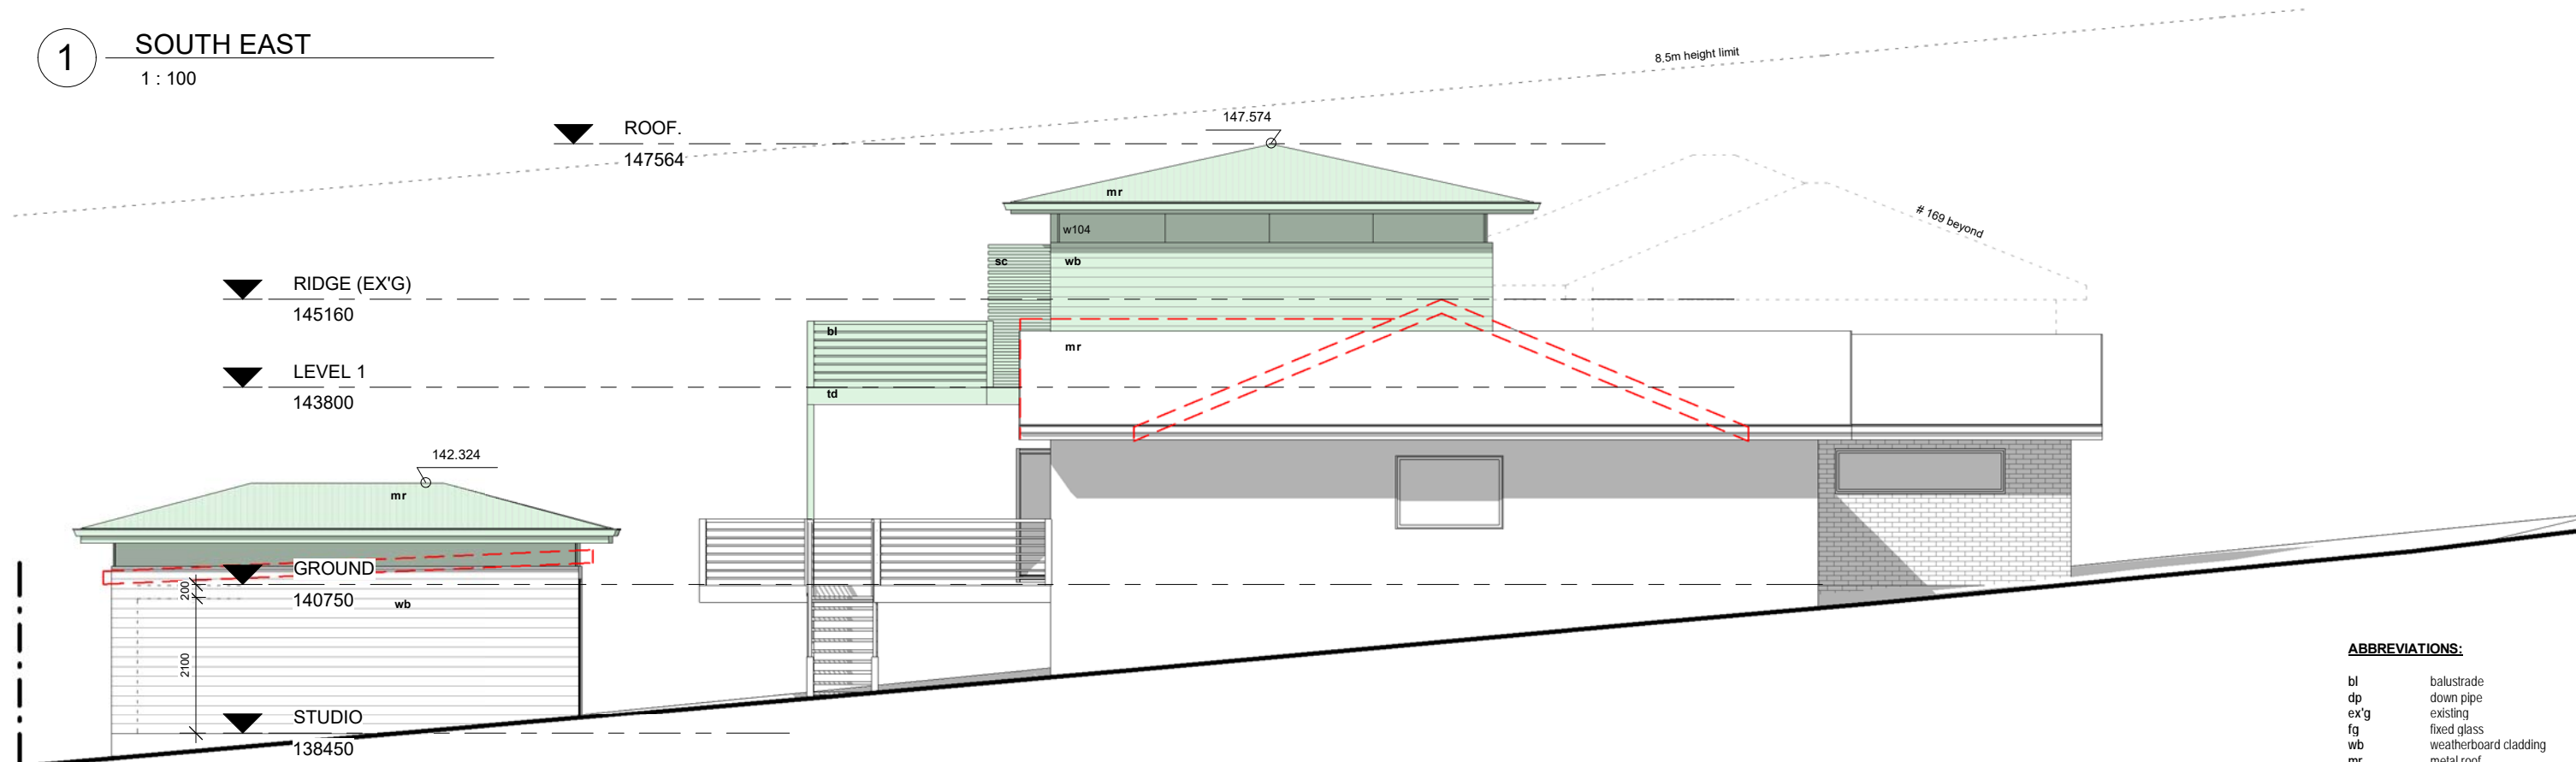

2 NORTH EAST
1 : 100

FOR DEVELOPMENT
APPLICATION ONLY

LEGEND:
DEMOLISH
NEW WORK
BOUNDARY
OVERHEAD
HIDDEN



BASIX COMMITMENTS:
1. ALL NEW OR ALTERED CONSTRUCTION (FLOOR, WALLS, CEILING AND ROOF) TO BE IN ACCORDANCE WITH BASIX CERTIFICATE
2. ALL WINDOWS, SKYLIGHTS AND DOORS TO BE INSTALLED AS PER BASIX GLAZING REQUIREMENTS

ABBREVIATIONS:

bl balustrade
dp down pipe
ex'g existing
fg fixed glass
wb weatherboard cladding
mr metal roof
og operable glass
oh over hang
sc screen
sg sliding glass
td timber deck

NOTES:
ALL DESIGN AND CONSTRUCTION WORKS TO BE IN ACCORDANCE WITH APPLICABLE AUSTRALIAN STANDARDS AND BUILDING CODE OF AUSTRALIA
DRAWINGS TO BE READ IN CONJUNCTION WITH BASIX CERTIFICATE AND THE SURVEY



PRINT DATE: 20/08/2019 12:07:43 PM PRINT SIZE: A3

NOTES:
BUILDER IS TO EXAMINE THE SITE AND CONFIRM CONDITIONS AND DIMENSIONS. ANY DISCREPANCIES MUST BE BROUGHT TO THE ARCHITECT'S ATTENTION. USE FIGURED DIMENSIONS ONLY. DO NOT SCALE DRAWINGS. ALL WORK SHALL COMPLY WITH THE BUILDING CODE OF AUSTRALIA AND RELEVANT AUSTRALIAN STANDARDS. COPYRIGHT IS RESERVED BY HOT HOUSE STUDIO.

DESIGNS BY HOT HOUSE STUDIO
M 0433 775 490
P.O. Box 26 NEWPORT NSW 2106
wade@hotthousestudio.com

ISSUE	DESCRIPTION	DATE
D	DA submission	05-6-19
E	DA Rev.1	20-08-19


CLIENT:	VINAY & FELICIA PRASAD
PROJECT:	ALTERATIONS AND ADDITIONS
ADDRESS:	167 PLATEAU RD, BILGOLA PLATEAU

SOUTH EAST & NORTH EAST ELEVATIONS


PROJECT NO.	18182
DATE	20-08-19
LOT:	4
DP:	38402
DRAWN BY:	wc
CHECKED BY:	wc

DA 200

SCALE: 1 : 100

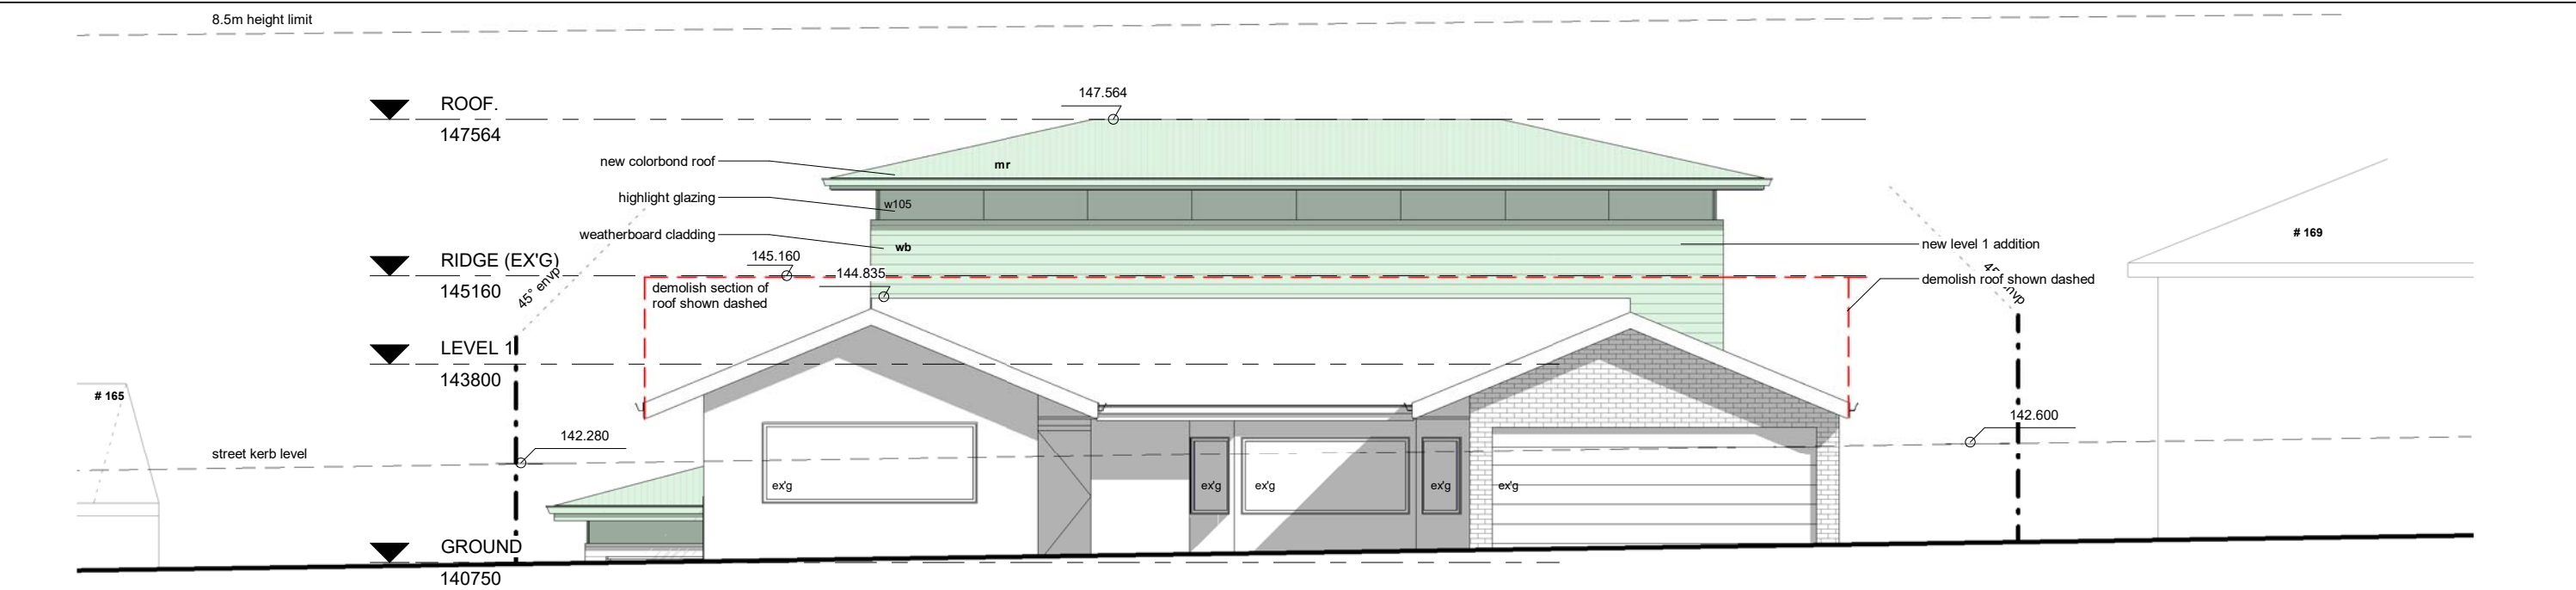

1 NORTH WEST
1 : 100

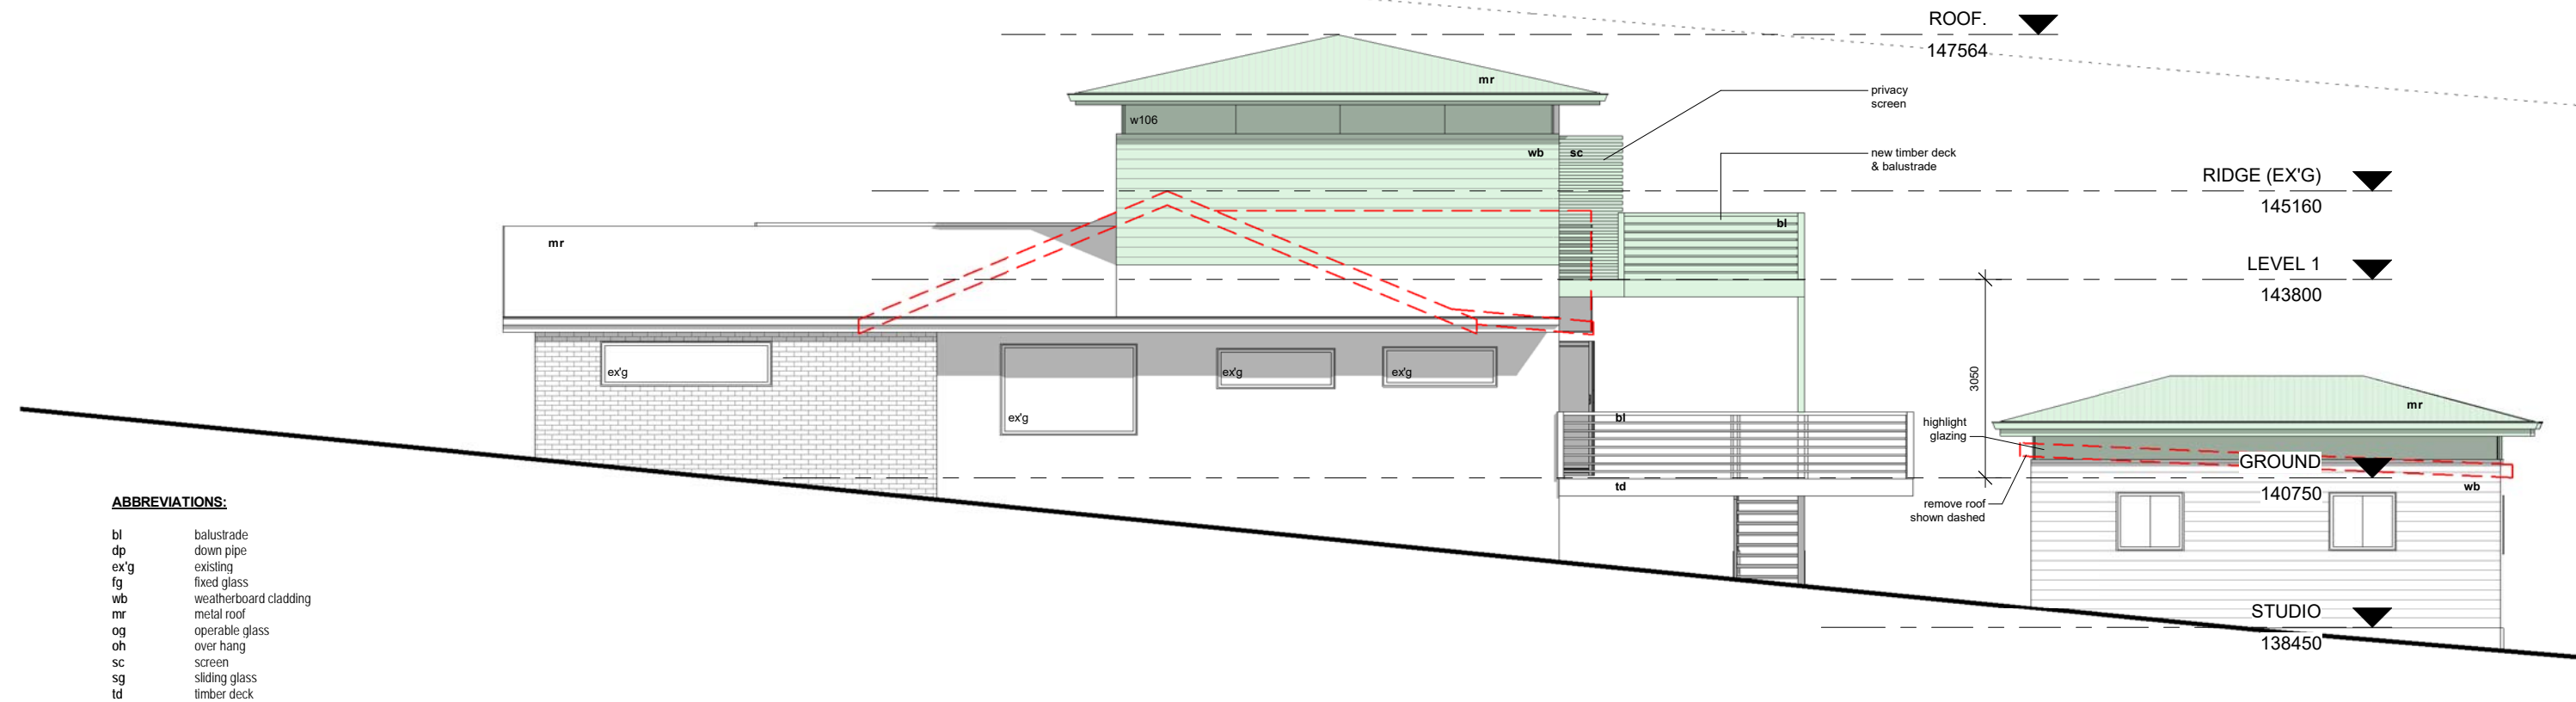

ABBREVIATIONS:

bl	balustrade
dp	down pipe
ex'g	existing
fg	fixed glass
wb	weatherboard cladding
mr	metal roof
og	operable glass
oh	over hang
sc	screen
sg	sliding glass
td	timber deck

2 SOUTH WEST
1 : 100

FOR DEVELOPMENT
APPLICATION ONLY

LEGEND:

DEMOLISH
NEW WORK
BOUNDARY
OVERHEAD
HIDDEN



BASIX COMMITMENTS:
1. ALL NEW OR ALTERED CONSTRUCTION (FLOOR, WALLS, CEILING AND ROOF) TO BE IN ACCORDANCE WITH BASIX CERTIFICATE
2. ALL WINDOWS, SKYLIGHTS AND DOORS TO BE INSTALLED AS PER BASIX GLAZING REQUIREMENTS

NOTES:
ALL DESIGN AND CONSTRUCTION WORKS TO BE IN ACCORDANCE WITH APPLICABLE AUSTRALIAN STANDARDS AND BUILDING CODE OF AUSTRALIA
DRAWINGS TO BE READ IN CONJUNCTION WITH BASIX CERTIFICATE AND THE SURVEY




PRINT DATE: 20/08/2019 12:07:45 PM PRINT SIZE: A3

NOTES:
BUILDER IS TO EXAMINE THE SITE AND CONFIRM CONDITIONS AND DIMENSIONS. ANY DISCREPANCIES MUST BE BROUGHT TO THE ARCHITECT'S ATTENTION. USE FIGURED DIMENSIONS ONLY. DO NOT SCALE DRAWINGS. ALL WORK SHALL COMPLY WITH THE BUILDING CODE OF AUSTRALIA AND RELEVANT AUSTRALIAN STANDARDS. COPYRIGHT IS RESERVED BY HOT HOUSE STUDIO.

DESIGNS BY HOT HOUSE STUDIO
M 0433 775 490
P.O. Box 26 NEWPORT NSW 2106
wade@hthousestudio.com

ISSUE	DESCRIPTION	DATE
D	DA submission	05-6-19
E	DA Rev.1	20-08-19


CLIENT:	VINAY & FELICIA PRASAD	NORTH WEST & SOUTH WEST ELEVATIONS			
PROJECT:	ALTERATIONS AND ADDITIONS	PROJECT NO.	18182	DA 201	
ADDRESS:	167 PLATEAU RD, BILGOLA PLATEAU	DATE	20-08-19		
		LOT: 4	DRAWN BY: wc		
		DP: 38402	CHECKED BY: -	SCALE:	1 : 100

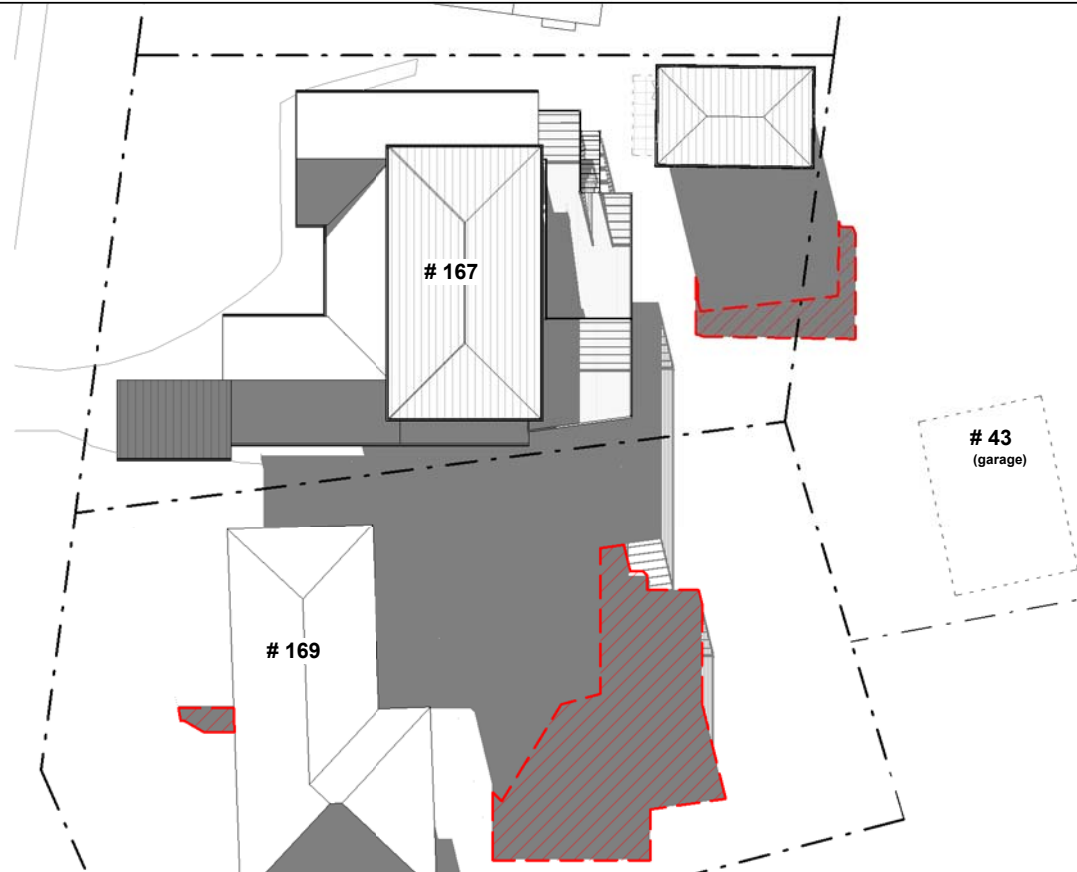


1 SHADOWS 0900
1 : 400



3 SHADOWS 1300
1 : 400

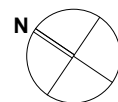

2 SHADOWS 1100
1 : 400

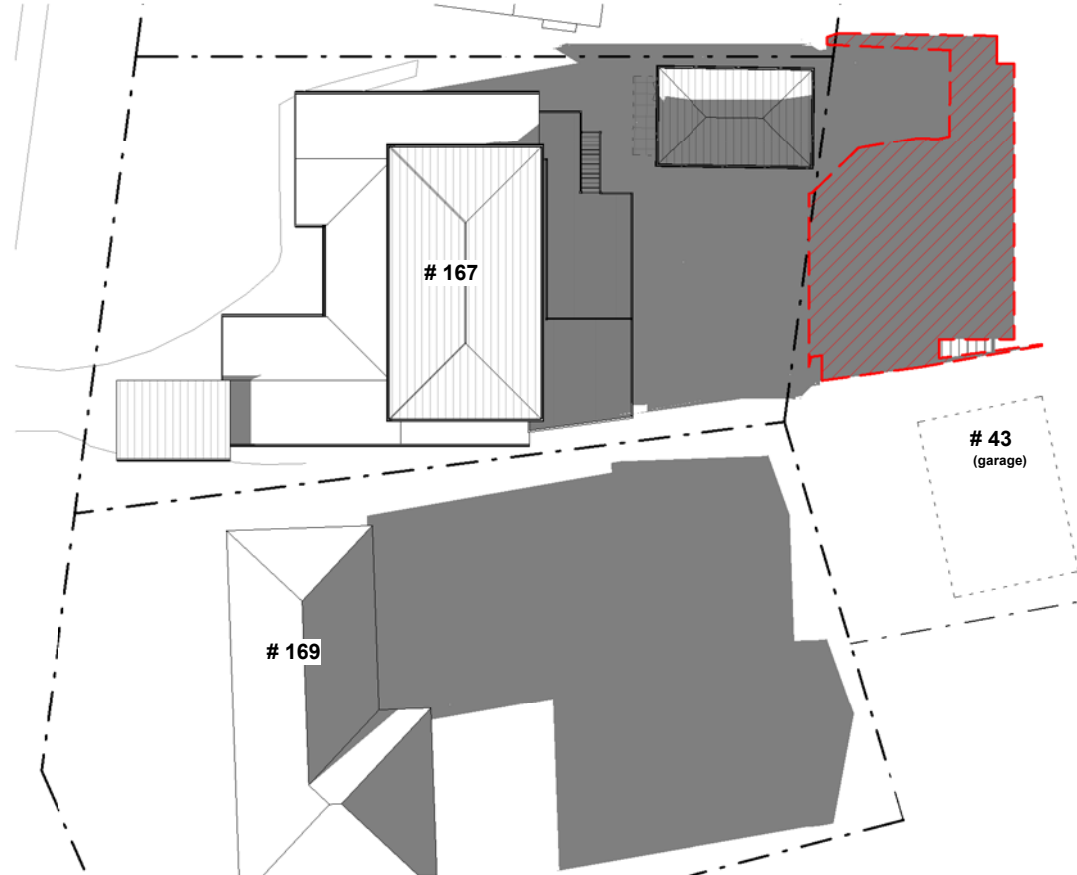

4 SHADOWS 1500
1 : 400



PRINT DATE: 5/06/2019 4:36:35 PM PRINT SIZE: A3

NOTES:
BUILDER IS TO EXAMINE THE SITE AND CONFIRM CONDITIONS AND DIMENSIONS. ANY DISCREPENCIES MUST BE BROUGHT TO THE ARCHITECT'S ATTENTION. USE FIGURED DIMENSIONS ONLY. DO NOT SCALE DRAWINGS. ALL WORK SHALL COMPLY WITH THE BUILDING CODE OF AUSTRALIA AND RELEVANT AUSTRALIAN STANDARDS. COPYRIGHT IS RESERVED BY HOT HOUSE STUDIO.

DESIGNS BY HOT HOUSE STUDIO
M. 0433 775 490
P.O. Box 26 NEWPORT NSW 2106
wade@hotthousestudio.com

ISSUE	DESCRIPTION	DATE
D	DA submission	05-6-19

CLIENT:	VINAY & FELICIA PRASAD	SHADOW DIAGRAMS 21 JUNE		
PROJECT:	ALTERATIONS AND ADDITIONS	PROJECT NO.	18182	DA_700
ADDRESS:	167 PLATEAU RD, BILGOLA PLATEAU	DATE	05-6-19	
		LOT: 4	DRAWN BY: vb	
		DP: 38402	CHECKED BY: wc	SCALE: As indicated