

DEVELOPMENT APPLICATION DRAWING LIST

Sheet Number	Sheet Name	Revision
DA 000	Cover Page & Drawing Register	1
DA 001	Existing Site Plan	1
DA 002	Proposed Site Plan	1
DA 003	Existing Garage Floor Plan	1
DA 004	Proposed Garage Floor Plan	1
DA 005	Existing Studio Floor Plan	1
DA 006	Proposed Studio Floor Plan	1
DA 007	Existing Ground Floor Plan	1
DA 008	Proposed Ground Floor Plan	1
DA 009	Existing Lower Ground Floor Plan	1
DA 010	Proposed Lower Ground Floor Plan	1
DA 020	Proposed East Elevation	1
DA 021	Proposed West Elevation Pittwater	1
DA 022	Proposed West Elevation Garage	1
DA 023	Proposed North Elevation	1
DA 025	Proposed South Elevation	1
DA 026	Site Section	1
DA 029	Height Limit - Garage Section	1
DA 030	External Finishes & Materials	1
DA 031	Perspective - View from Street	1
DA 040	Proposed FSR Calculation	1
DA 042	Shadow Diagrams - 9AM Winter	1
DA 043	Shadow Diagrams - 12PM Winter	1
DA 044	Shadow Diagrams - 3PM Winter	1
DA 045	Erosion Control & Waste Management Plan	1



466 Cleveland Street
Surry Hills NSW 2010
Gadigal Country

ABN: 34 113 120 371
Nominated Architect:
Clinton Cole 8688
Hayden Co'burn 11656
Builders Licence: 173945c

+61 2 9690 2211
info@cplusc.com.au
cplusc.com.au

PROJECT
22-028 CALDER RESIDENCE

PROJECT ADDRESS
138, PRINCE ALFRED PARADE,
NEWPORT NSW 2106 - GADIGAL COUNTRY

CLIENT
JAMIE CALDER & EMILY WILCOX

PROJECT CONTACT
MATILDE HERMANN (ARCHITECTURAL PROJECT
MANAGER)


DOCUMENTS BY OTHER CONSULTANTS

BASIX: Certified Energy
HYDRAULIC: NB Consulting
LANDSCAPE: LAND FORMS
PLANNER: James Lovell and Associates
SURVEYOR: Clement & Reid

DEVELOPMENT
APPLICATION

DRAWING TITLE
COVER PAGE & DRAWING REGISTER


REV.	DATE	REVISION	DRAWING NUMBER
	28/04/25	1	DA 000

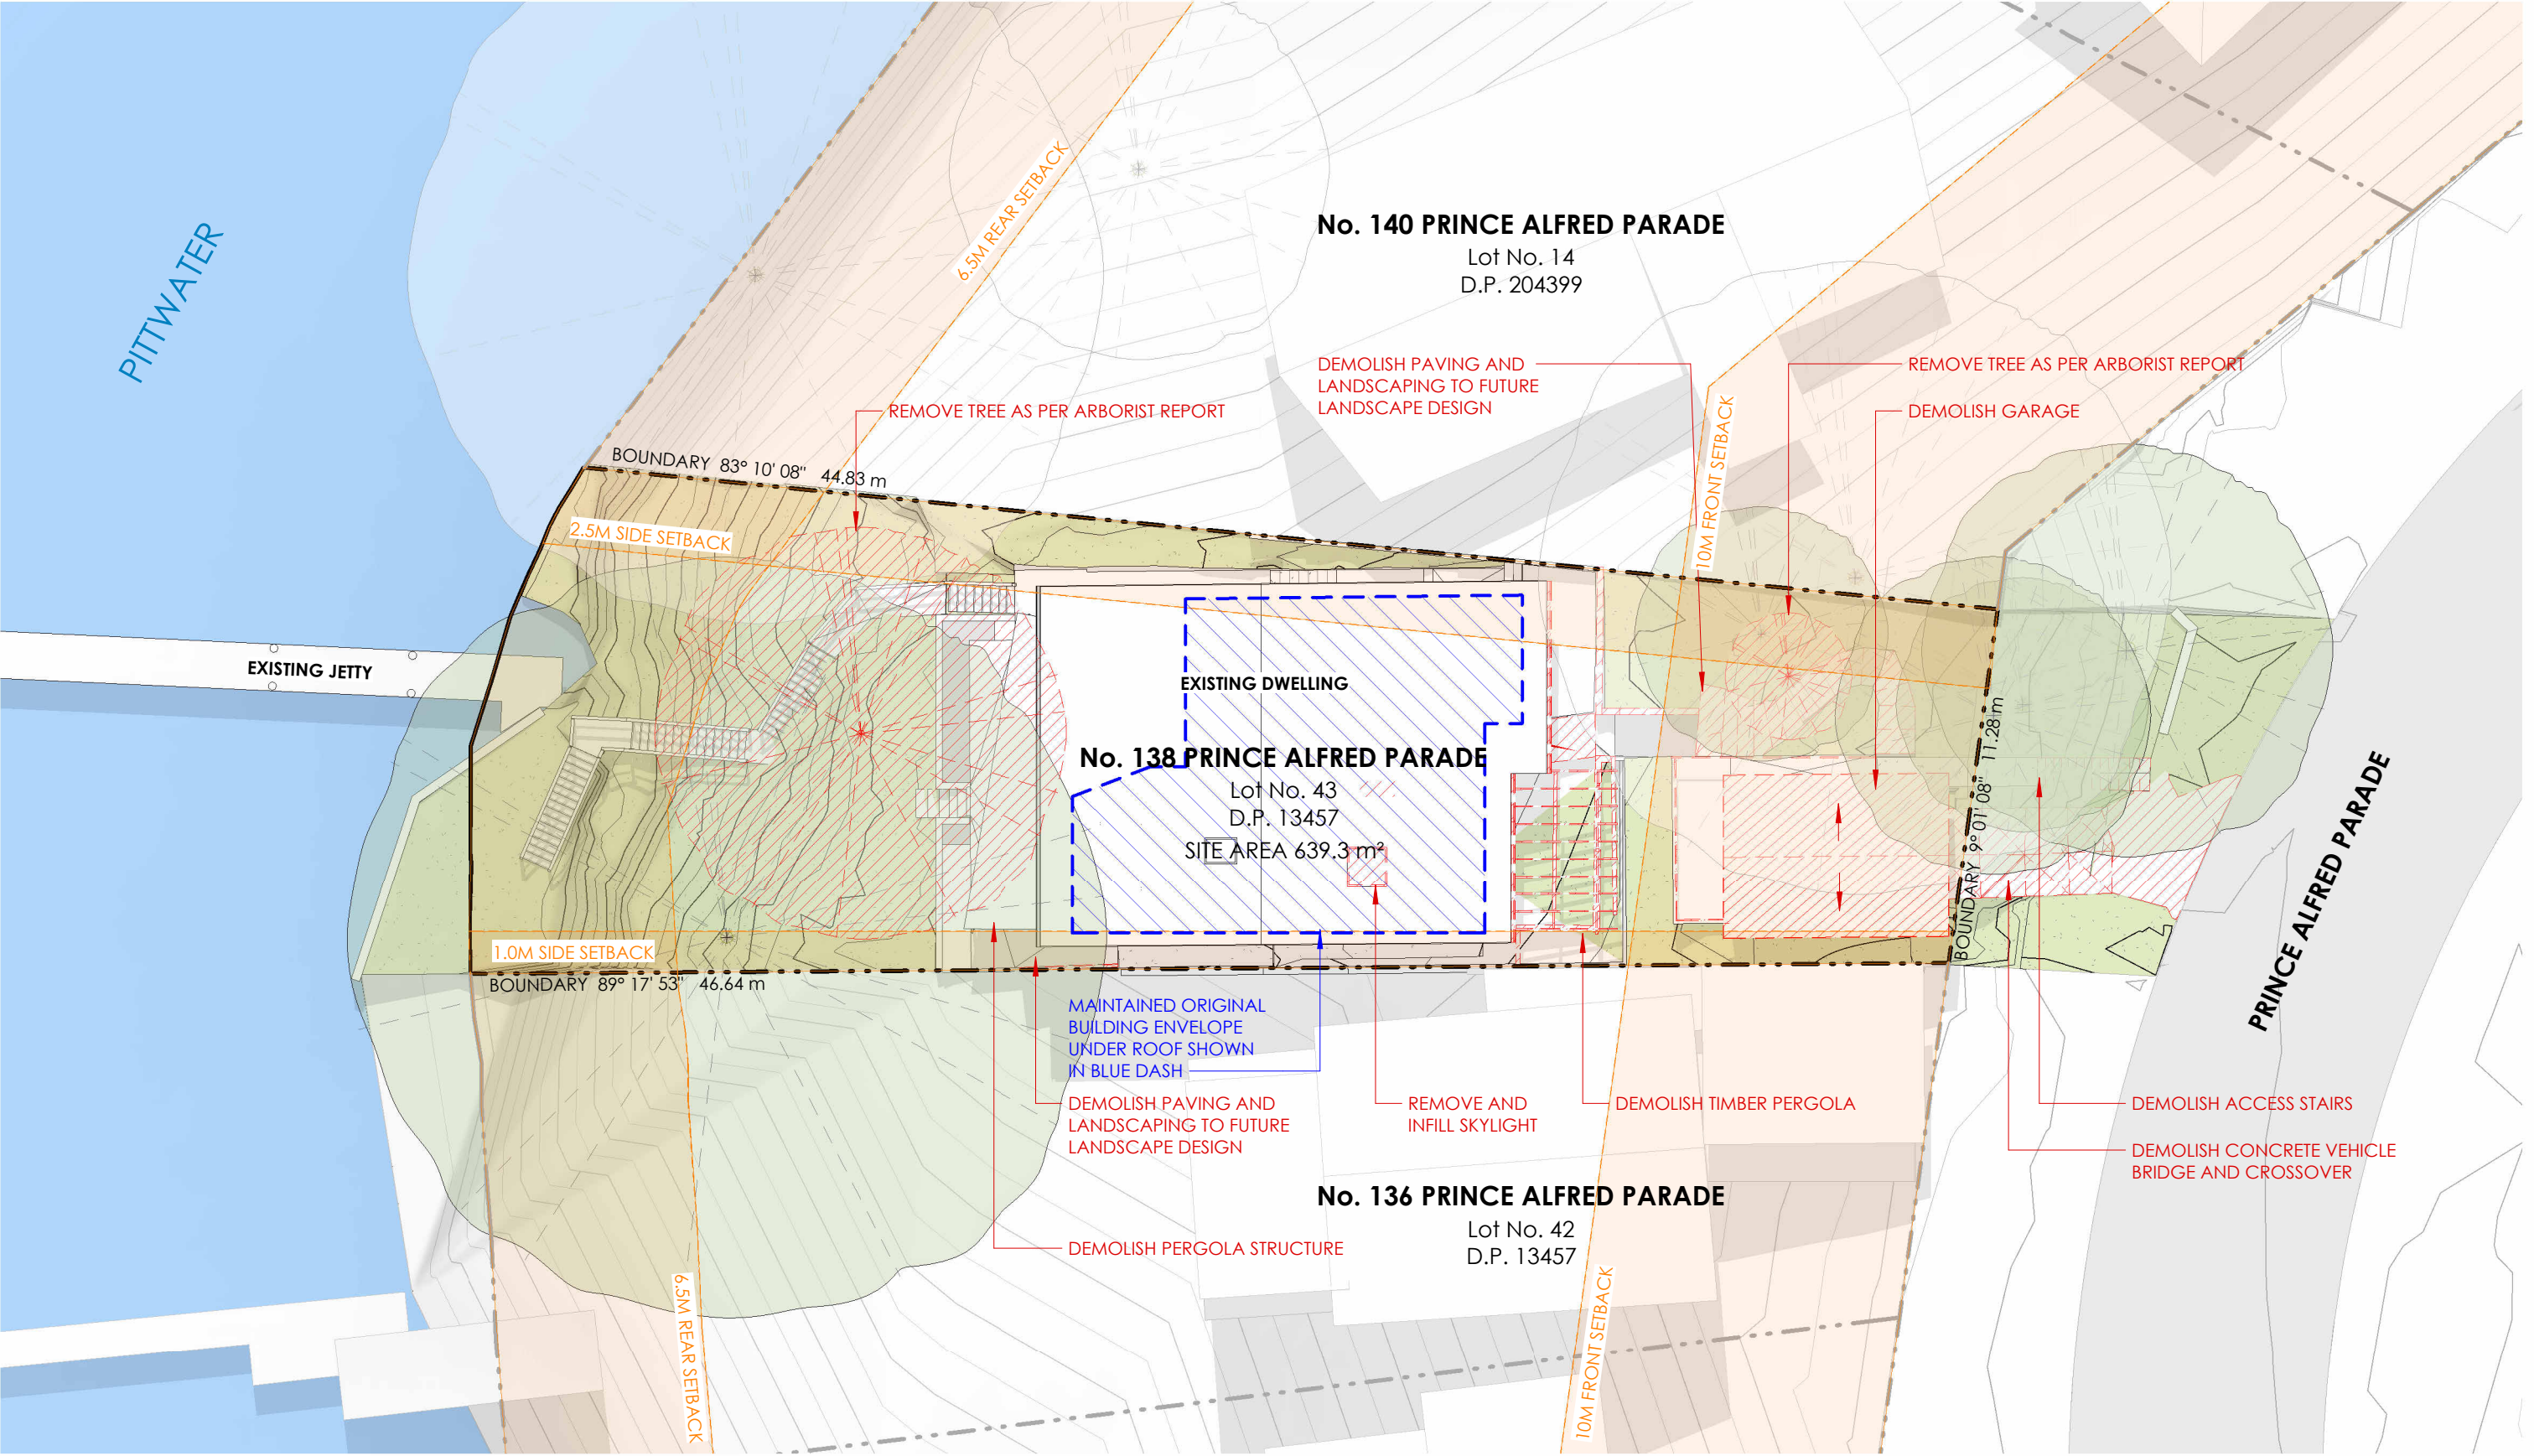



© Copyright, all right reserved. FOR DEVELOPMENT APPLICATION ONLY - NOT FOR CONSTRUCTION


Reproduction of this drawing in part or whole is strictly prohibited without the written consent of CplusC Architects + Builders. There is no implied or written licence to use these plans unless otherwise agreed in writing by CplusC Architects + Builders.

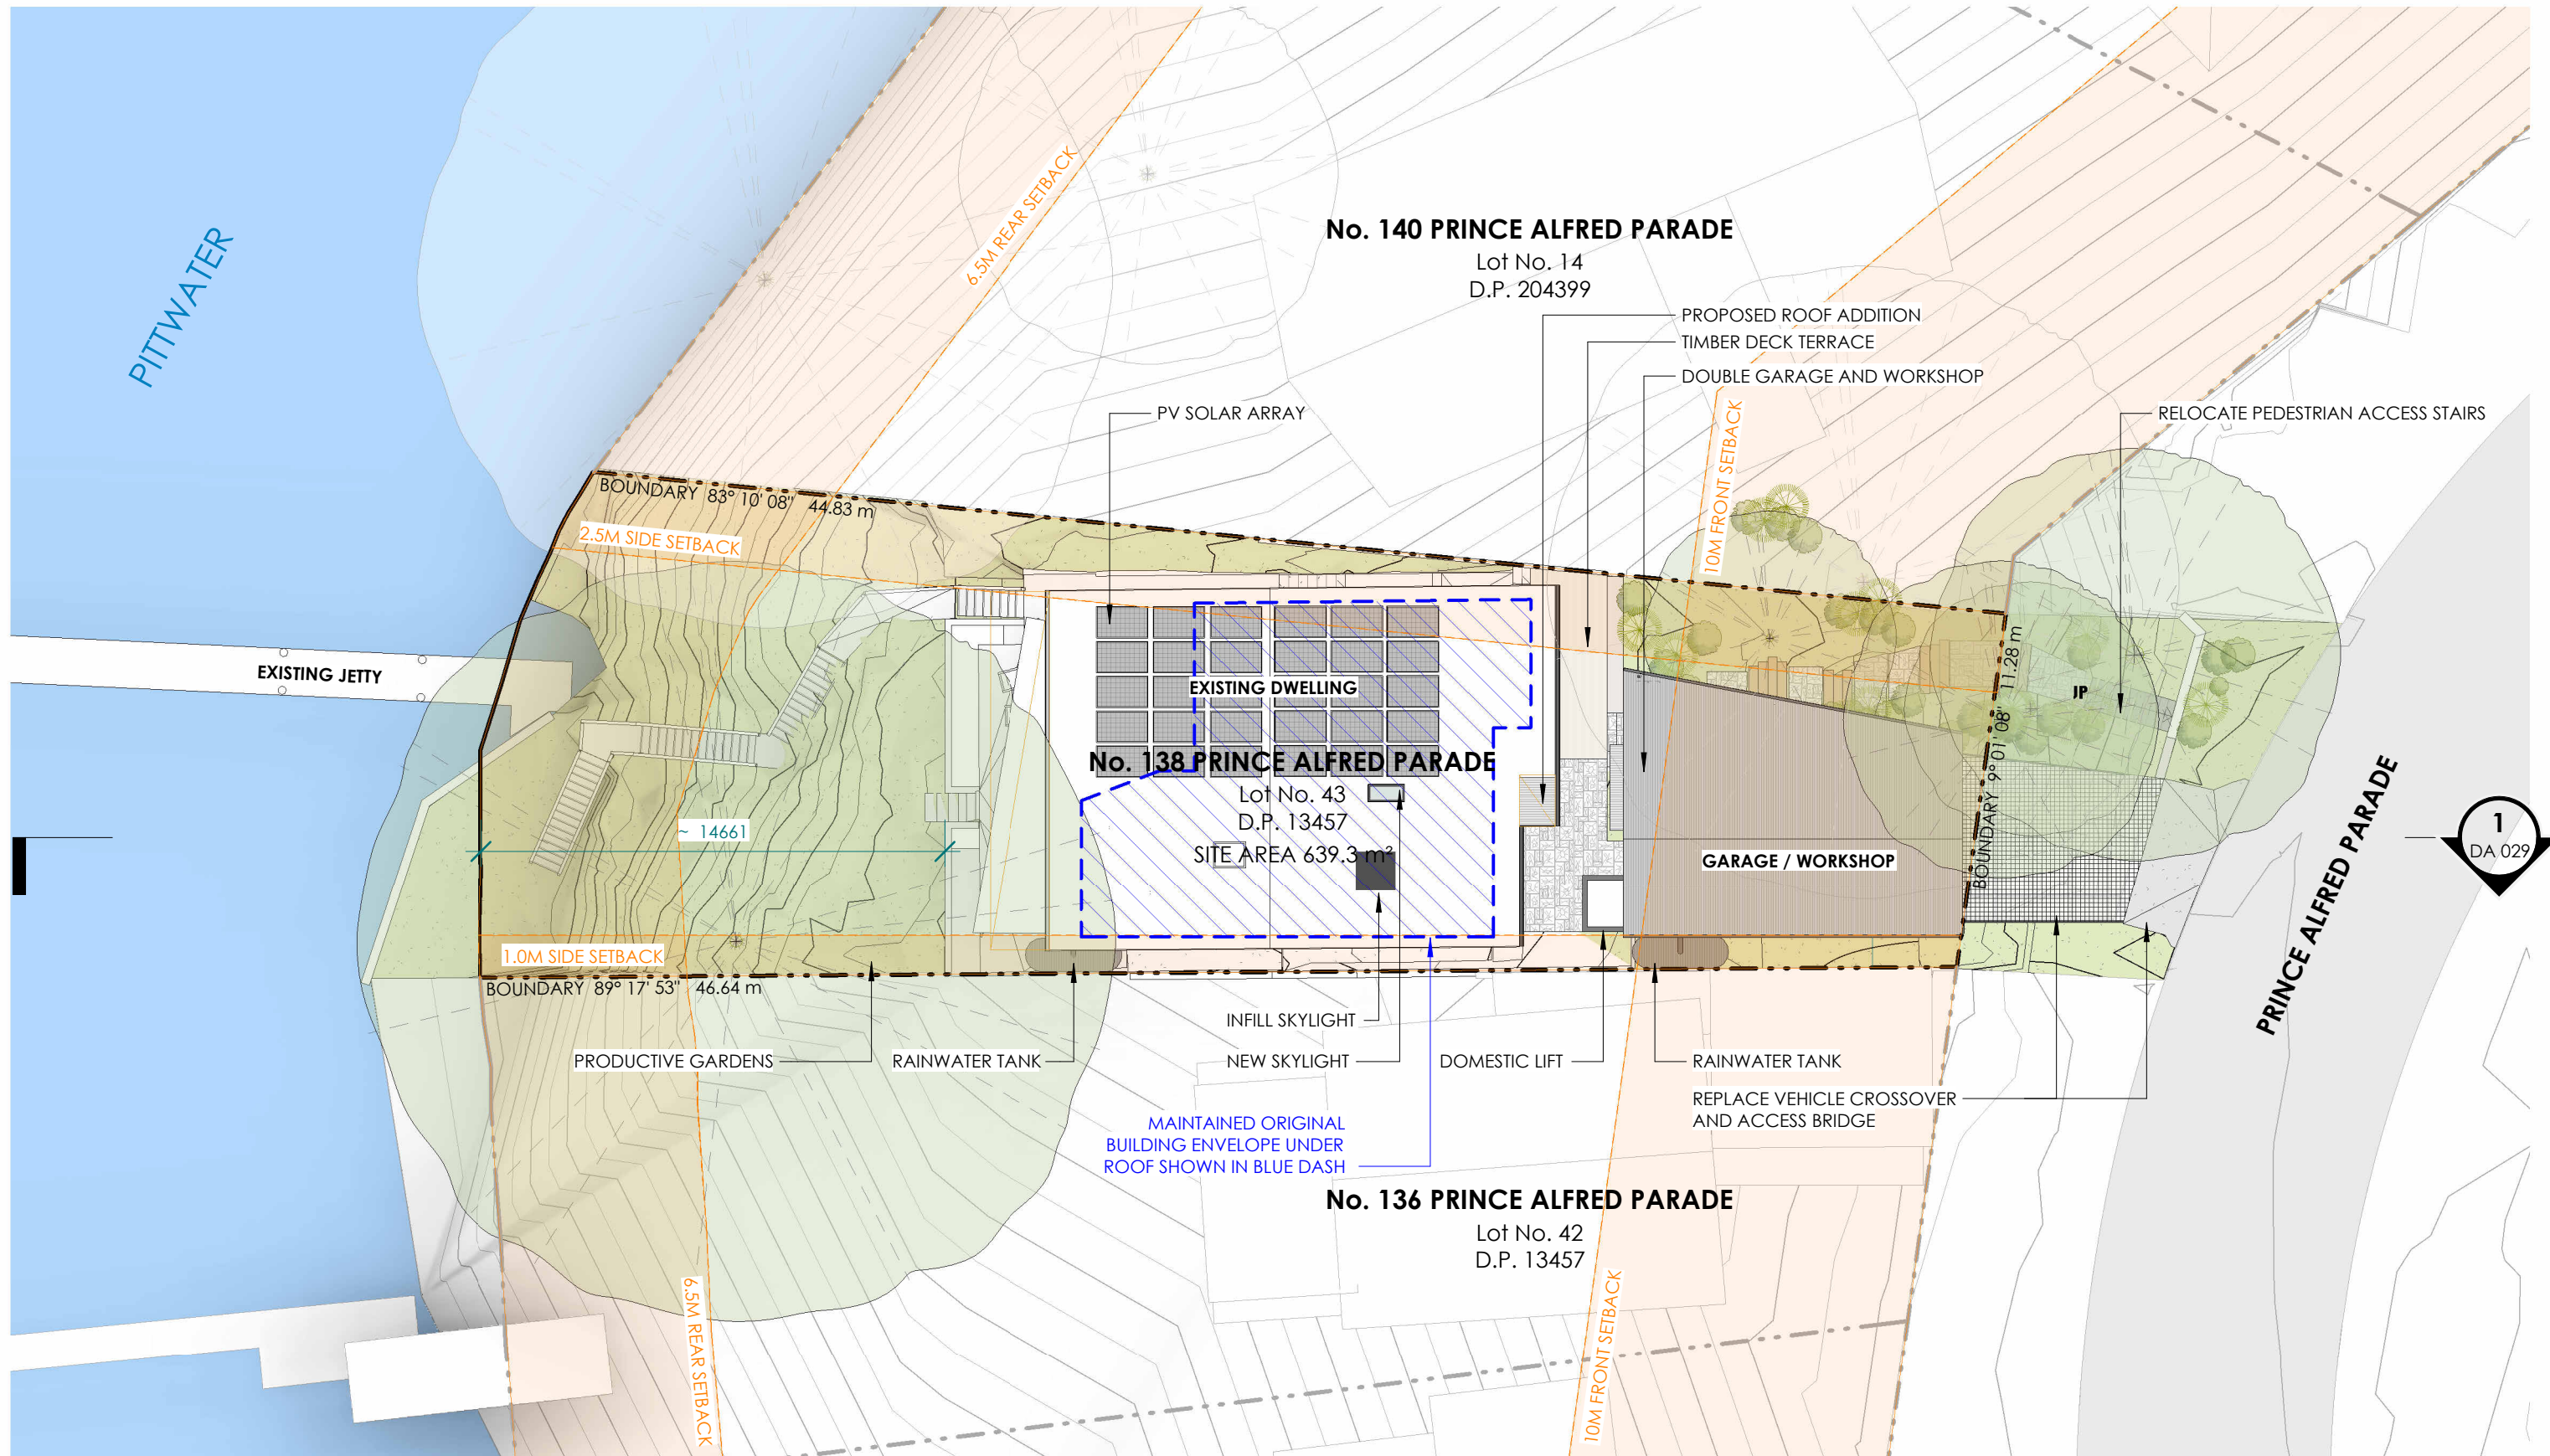 <div>CplusC Architects + Builders</div>	466 Cleveland Street Surry Hills NSW 2010 Gadigal Country +61 2 9690 2211 info@cplusc.com.au cplusc.com.au	ABN: 34 113 120 371 Nominated Architect: Clinton Cole 8688 Hayden Co'burn 11656 Builders Licence: 173945c		PROJECT 22-028 CALDER RESIDENCE	DRAWN MH	REVIEWED HC	DRAWING TITLE EXISTING SITE PLAN		
				PROJECT ADDRESS 138, PRINCE ALFRED PARADE, NEWPORT NSW 2106 GADIGAL COUNTRY	CLIENT JAMIE CALDER & EMILY WILCOX	SCALE 1 : 200 @A3	REV. DATE 28/04/25	REVISION 1	DRAWING NUMBER DA 001



© Copyright, all right reserved. Reproduction of this drawing in part or whole is strictly prohibited without the written consent of CplusC Architects + Builders. There is no implied or written licence to use these plans unless otherwise agreed in writing by CplusC Architects + Builders.


 <div>CplusC Architects + Builders</div>	466 Cleveland Street Surry Hills NSW 2010 Gadigal Country +61 2 9690 2211 info@cplusc.com.au cplusc.com.au	ABN: 34 113 120 371 Nominated Architect: Clinton Cole 8688 Hayden Co'burn 11656 Builders Licence: 173945c		PROJECT 22-028 CALDER RESIDENCE	DRAWN MH	REVIEWED HC	DRAWING TITLE PROPOSED SITE PLAN		
				PROJECT ADDRESS 138, PRINCE ALFRED PARADE, NEWPORT NSW 2106 GADIGAL COUNTRY	CLIENT JAMIE CALDER & EMILY WILCOX	SCALE 1 : 200 @A3	REV. DATE 28/04/25	REVISION 1	DRAWING NUMBER DA 002

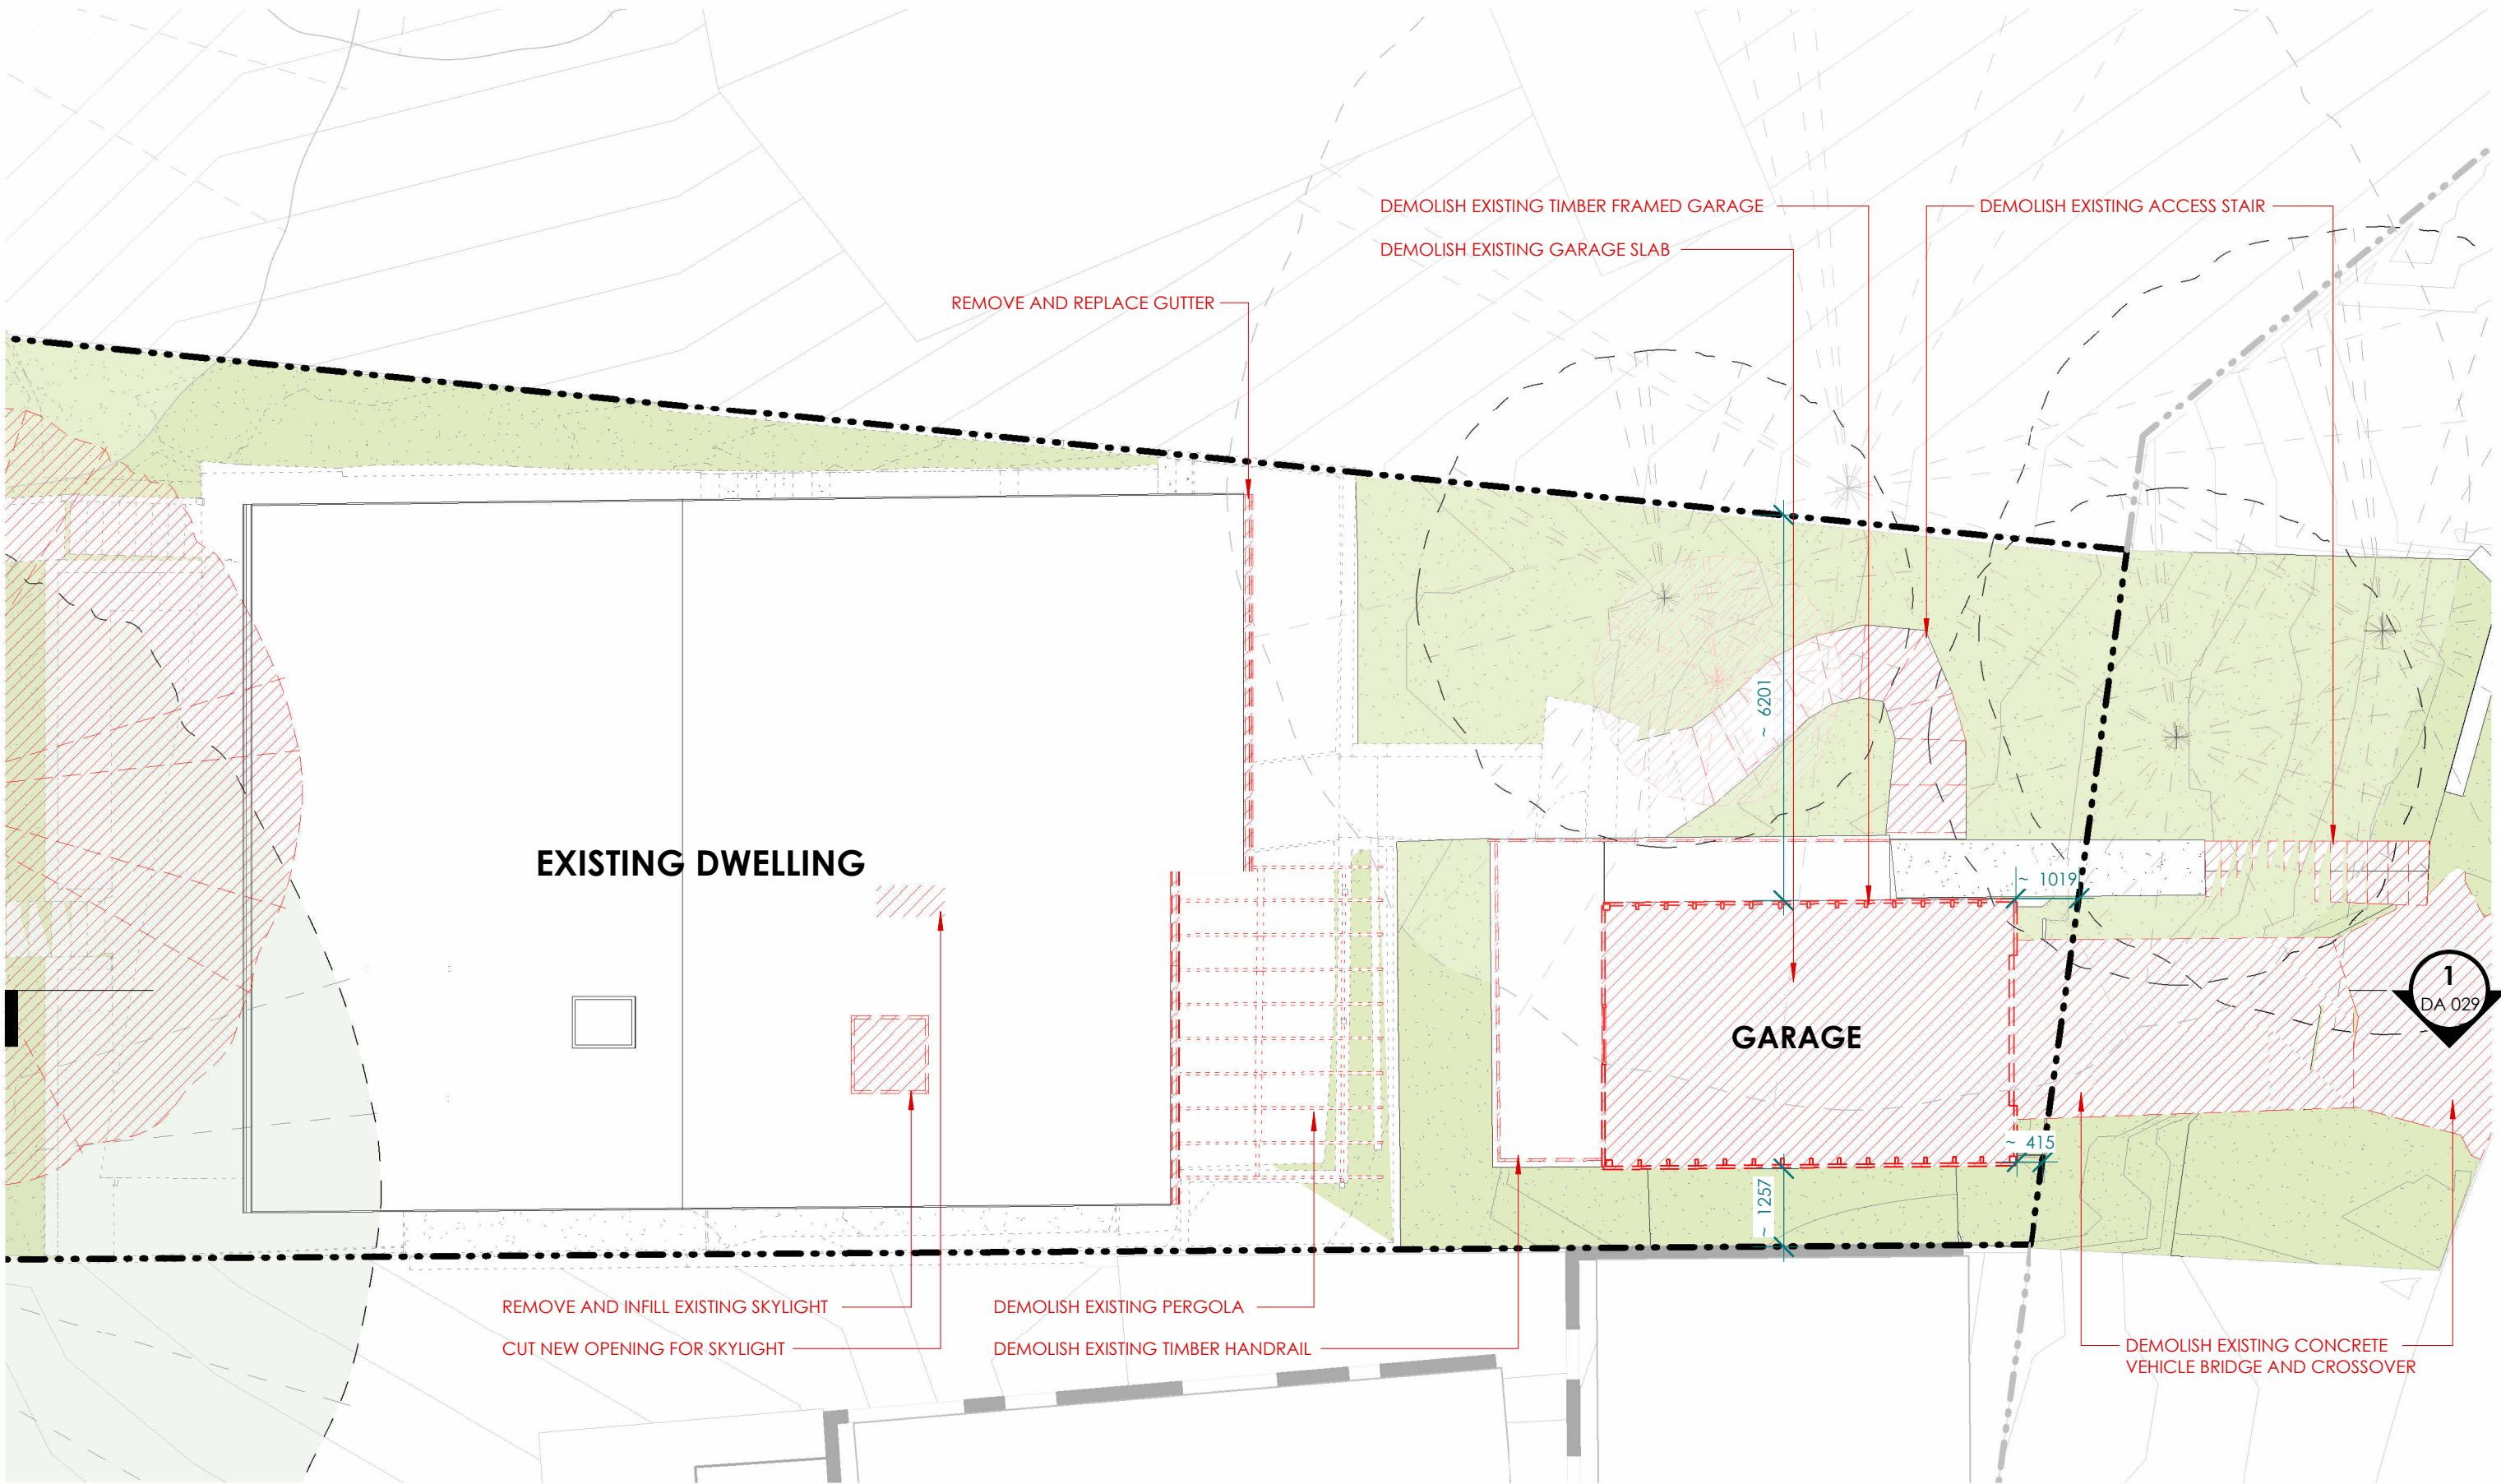

FOR DEVELOPMENT APPLICATION ONLY - NOT FOR CONSTRUCTION

© Copyright, all right reserved. Reproduction of this drawing in part or whole is strictly prohibited without the written consent of CplusC Architects + Builders. There is no implied or written licence to use these plans unless otherwise agreed in writing by CplusC Architects + Builders.

 <div>CplusC Architects + Builders</div>	466 Cleveland Street Surry Hills NSW 2010 Gadigal Country +61 2 9690 2211 info@cplusc.com.au cplusc.com.au	ABN: 34 113 120 371 Nominated Architect: Clinton Cole 8688 Hayden Co'burn 11656 Builders Licence: 173945c		PROJECT 22-028 CALDER RESIDENCE	DRAWN MH	REVIEWED HC	DRAWING TITLE EXISTING GARAGE FLOOR PLAN		
				PROJECT ADDRESS 138, PRINCE ALFRED PARADE, NEWPORT NSW 2106 GADIGAL COUNTRY	CLIENT JAMIE CALDER & EMILY WILCOX	SCALE 1 : 100 @A3	REV. DATE 28/04/25	REVISION 1	DRAWING NUMBER DA 003

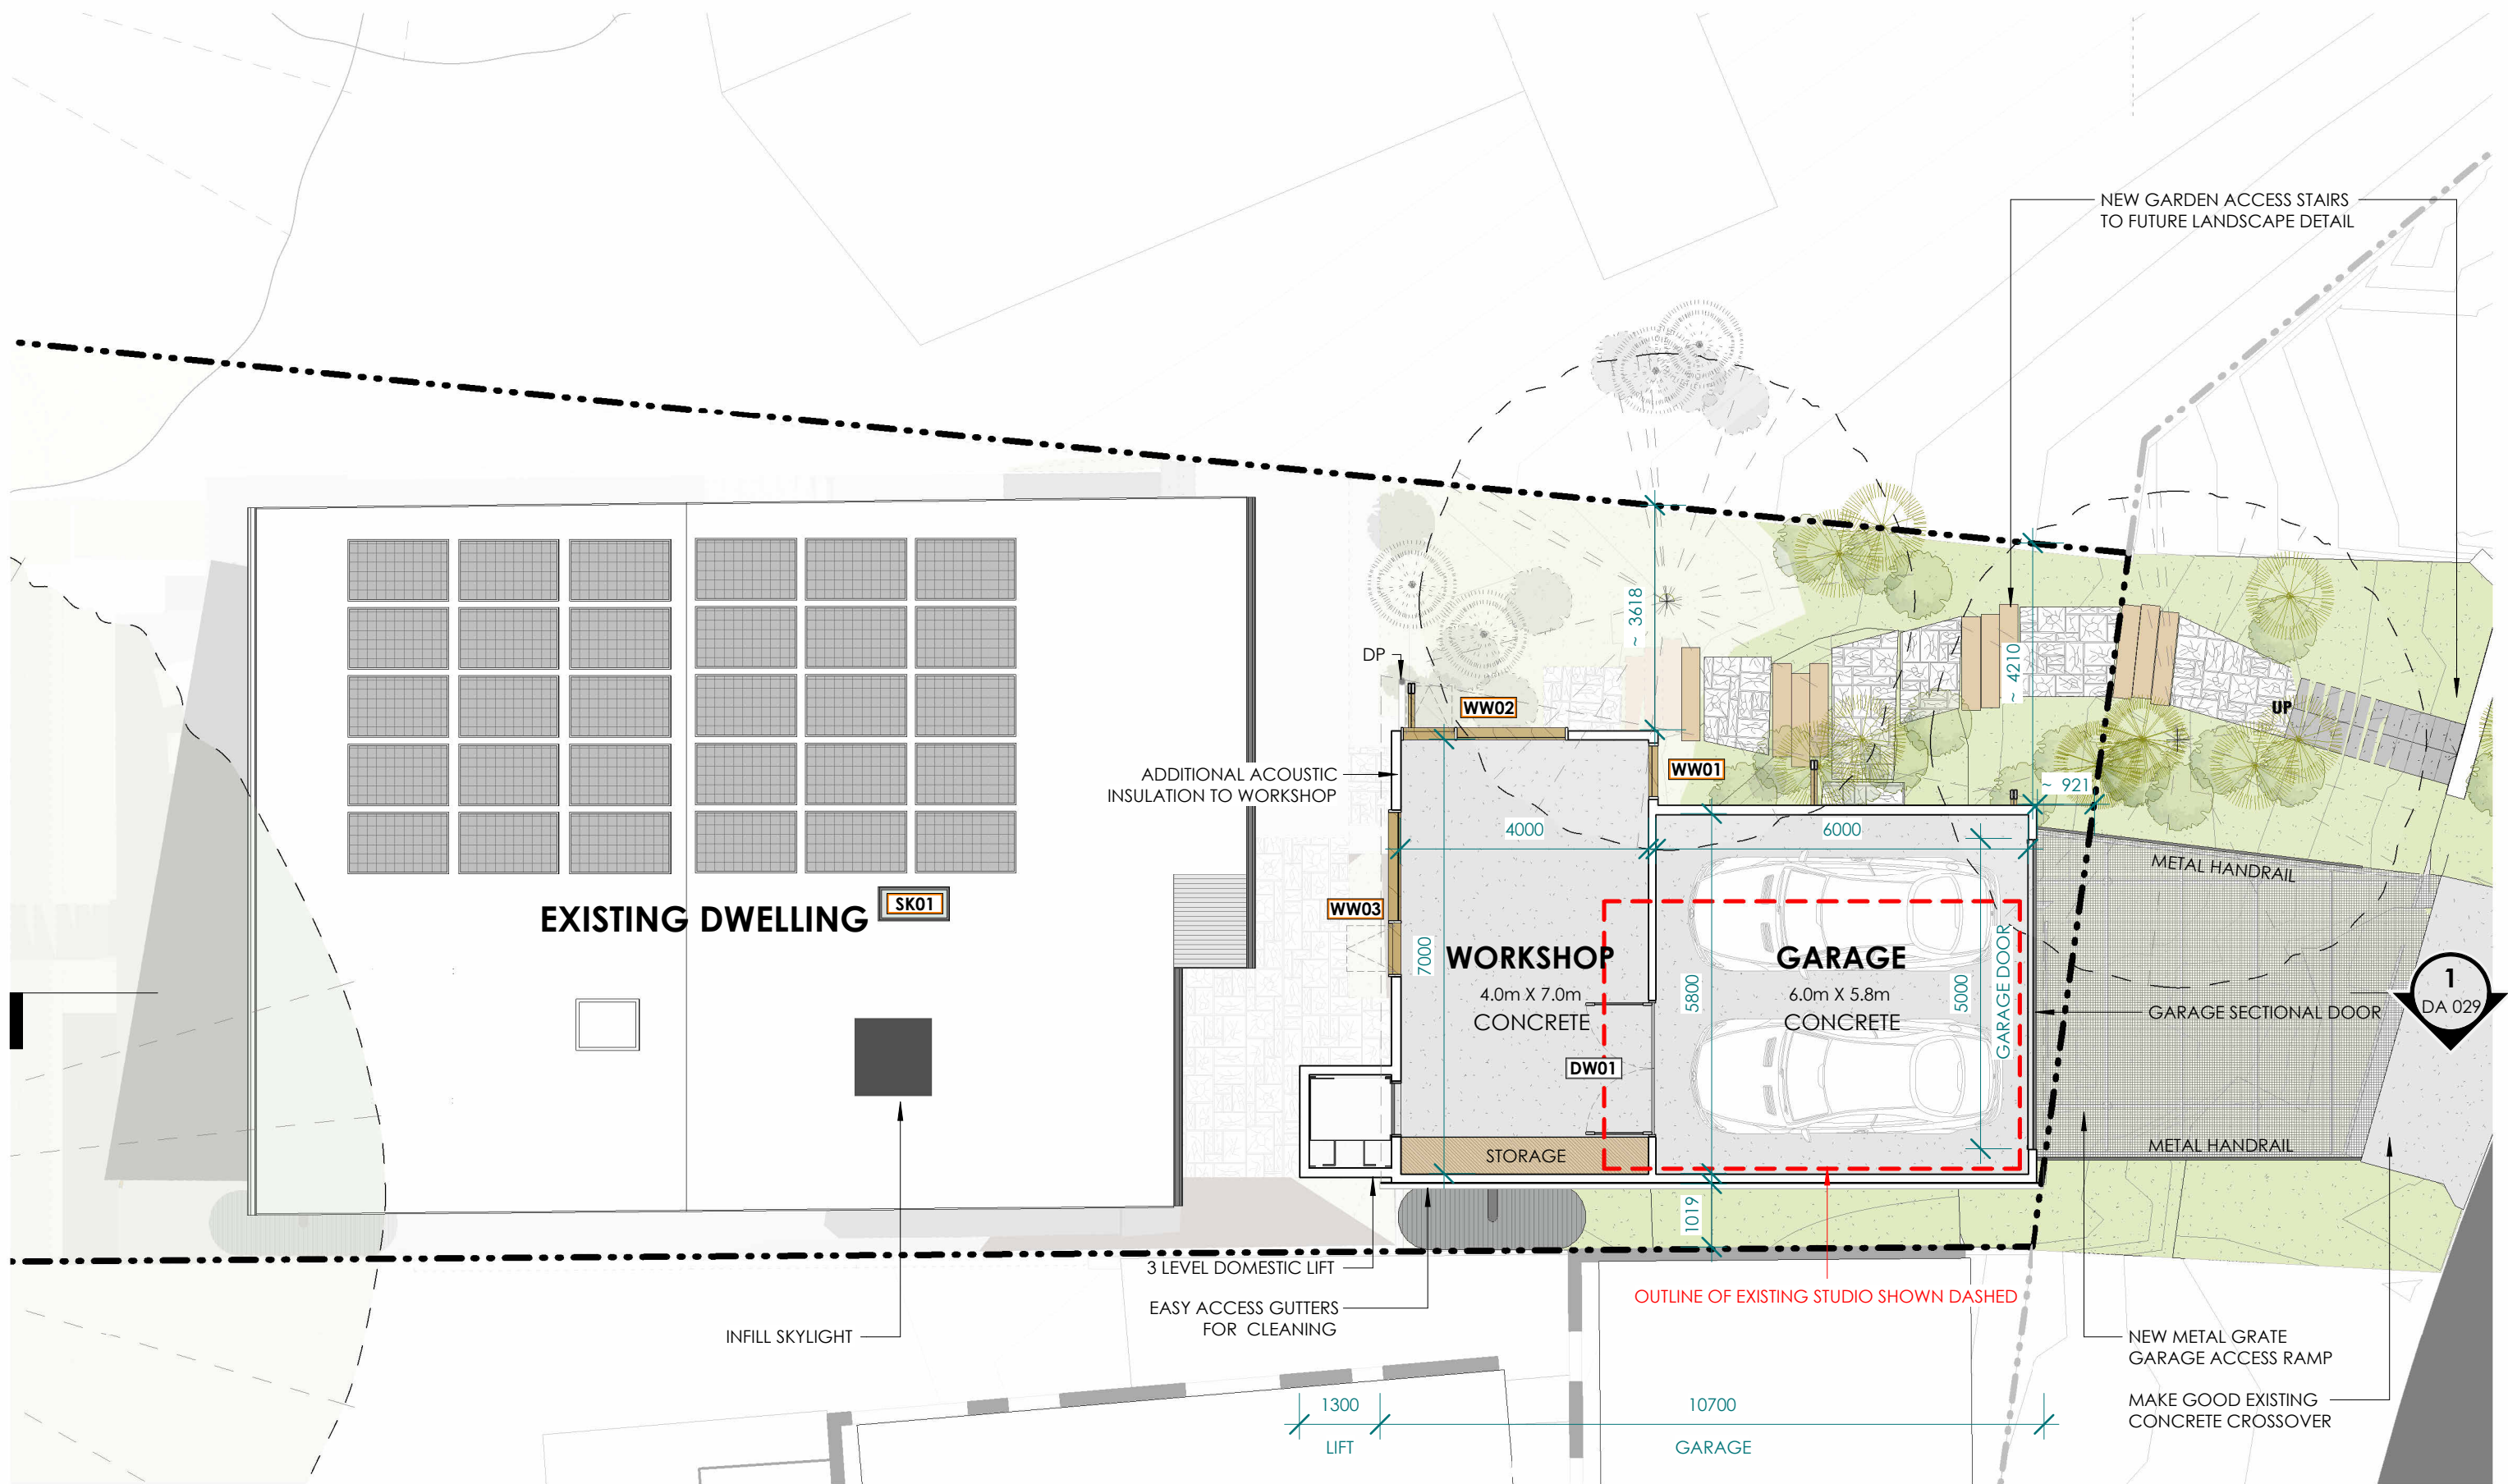

FOR DEVELOPMENT APPLICATION ONLY - NOT FOR CONSTRUCTION

© Copyright, all right reserved.

Reproduction of this drawing in part or whole is strictly prohibited without the written consent of CplusC Architects + Builders. There is no implied or written licence to use these plans unless otherwise agreed in writing by CplusC Architects + Builders.



466 Cleveland Street
Surry Hills NSW 2010
Gadigal Country

+61 2 9690 2211
info@cplusc.com.au
cplusc.com.au

ABN: 34 113 120 371
Nominated Architect:
Clinton Cole 8688
Hayden Co'burn 11656
Builders Licence: 173945c



PROJECT
22-028 CALDER RESIDENCE

PROJECT ADDRESS
138, PRINCE ALFRED PARADE,
NEWPORT NSW 2106 GADIGAL COUNTRY

DRAWN
MH

REVIEWED
HC

DRAWING TITLE
PROPOSED GARAGE FLOOR PLAN


CLIENT
JAMIE CALDER & EMILY WILCOX

SCALE
1 : 100
@A3



REV. DATE
28/04/25


REVISION
1

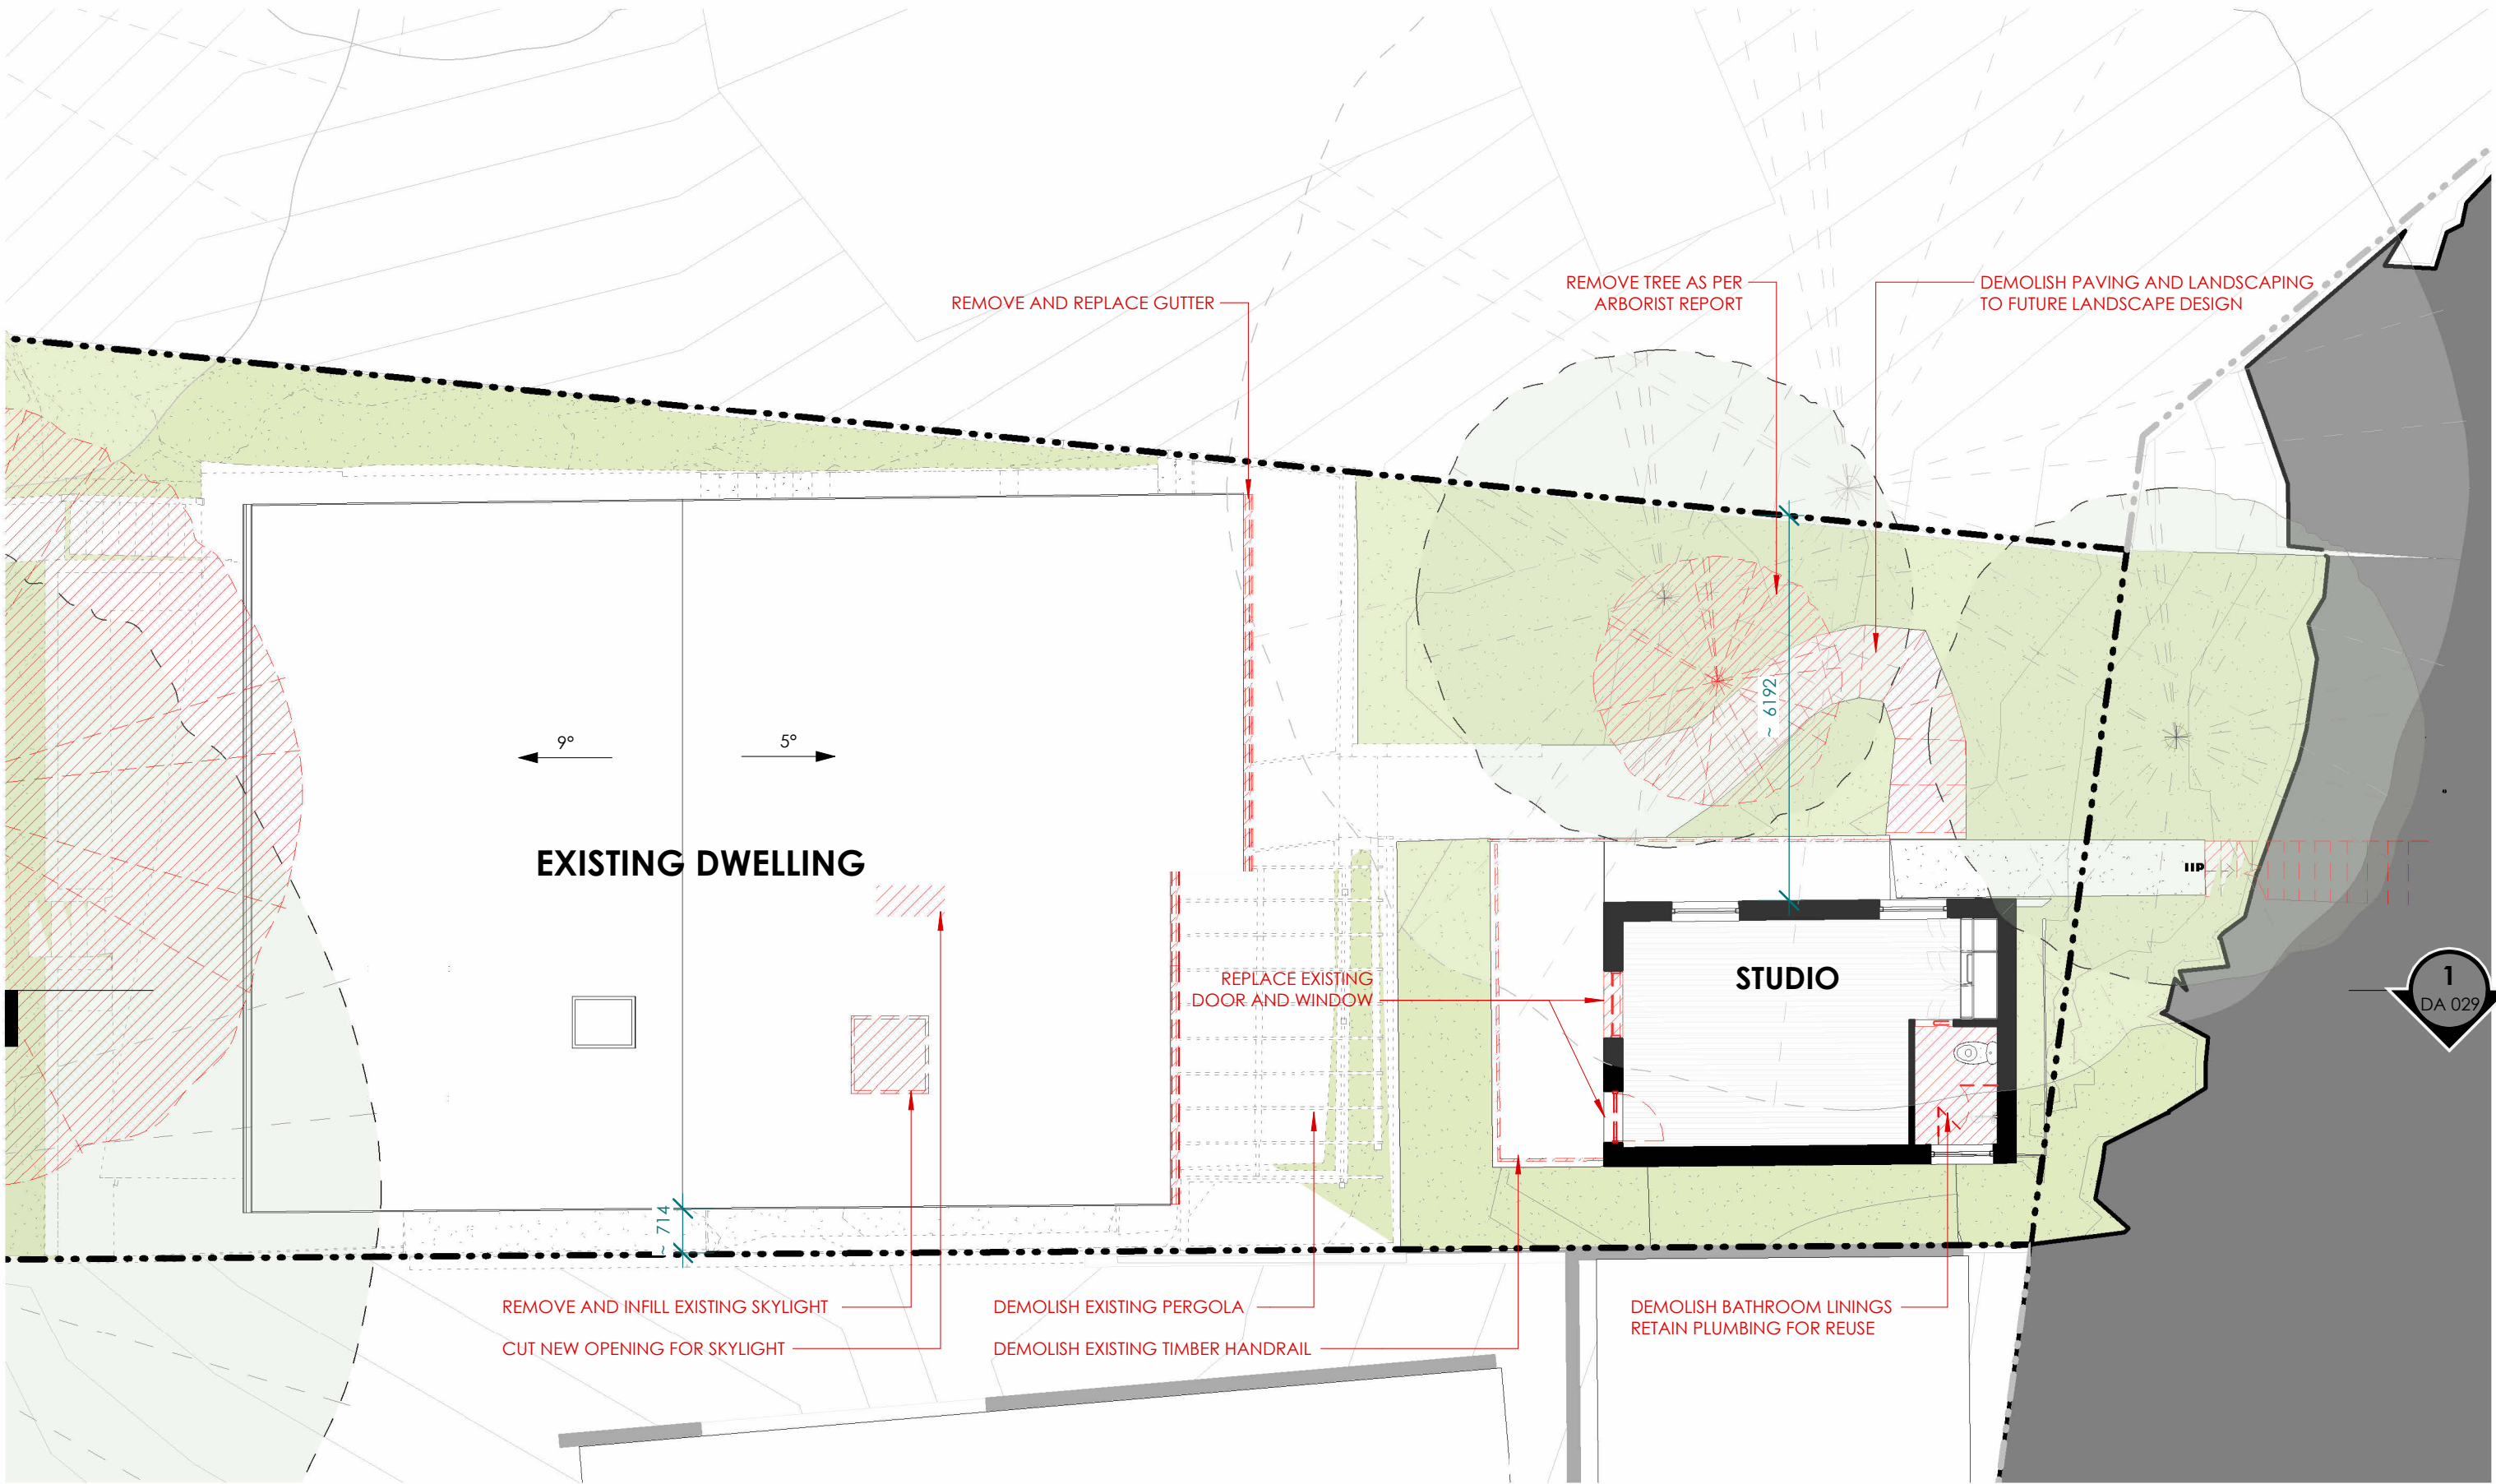DRAWING NUMBER
DA 004



© Copyright, all right reserved. Reproduction of this drawing in part or whole is strictly prohibited without the written consent of CplusC Architects + Builders. There is no implied or written licence to use these plans unless otherwise agreed in writing by CplusC Architects + Builders. **FOR DEVELOPMENT APPLICATION ONLY - NOT FOR CONSTRUCTION**

 CplusC Architects + Builders	466 Cleveland Street Surry Hills NSW 2010 Gadigal Country +61 2 9690 2211 info@cplusc.com.au cplusc.com.au	ABN: 34 113 120 371 Nominated Architect: Clinton Cole 8688 Hayden Co'burn 11656 Builders Licence: 173945c		PROJECT 22-028 CALDER RESIDENCE	DRAWN MH	REVIEWED HC	DRAWING TITLE EXISTING STUDIO FLOOR PLAN		
				PROJECT ADDRESS 138, PRINCE ALFRED PARADE, NEWPORT NSW 2106 GADIGAL COUNTRY	CLIENT JAMIE CALDER & EMILY WILCOX	SCALE 1 : 100 @A3	REV. DATE 28/04/25	REVISION 1	DRAWING NUMBER DA 005

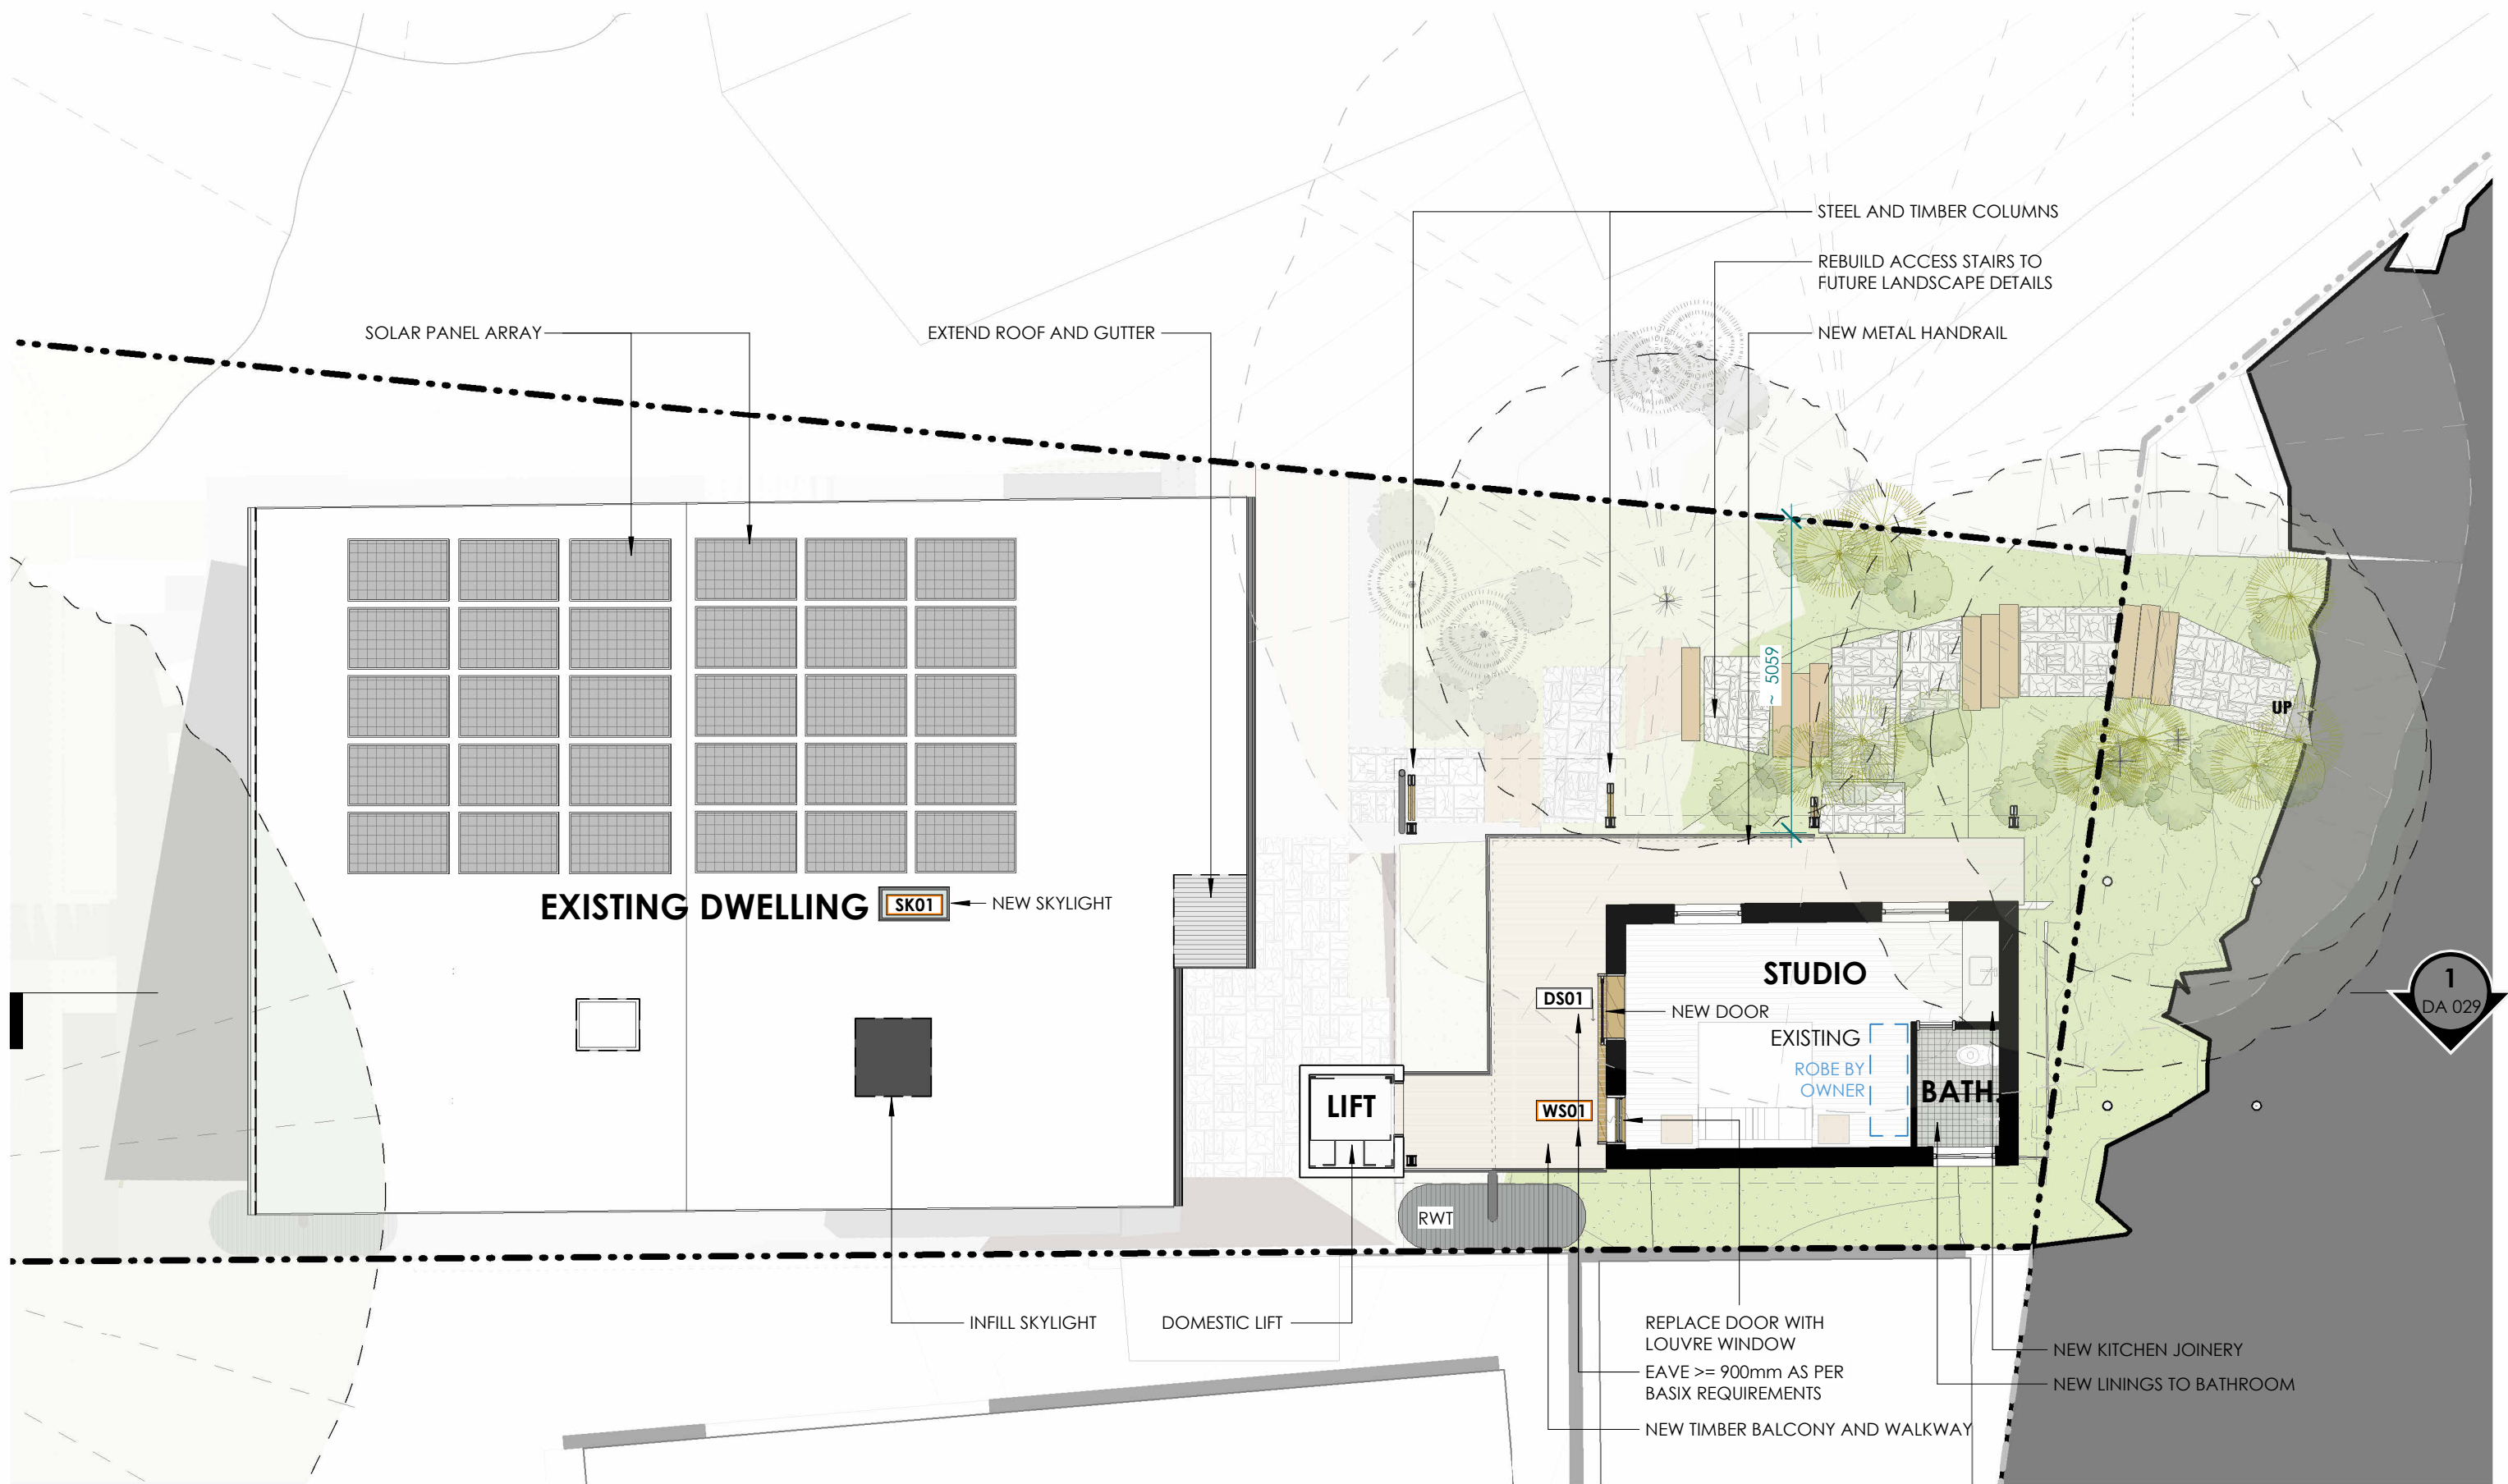

FOR DEVELOPMENT APPLICATION ONLY - NOT FOR CONSTRUCTION

© Copyright, all right reserved.

Reproduction of this drawing in part or whole is strictly prohibited without the written consent of CplusC Architects + Builders. There is no implied or written licence to use these plans unless otherwise agreed in writing by CplusC Architects + Builders.



CplusC
Architects
+ Builders

466 Cleveland Street
Surry Hills NSW 2010
Gadigal Country

+61 2 9690 2211
info@cplusc.com.au
cplusc.com.au

ABN: 34 113 120 371
Nominated Architect:
Clinton Cole 8688
Hayden Co'burn 11656
Builders Licence: 173945c



PROJECT
22-028 CALDER RESIDENCE

PROJECT ADDRESS
138, PRINCE ALFRED PARADE,
NEWPORT NSW 2106 GADIGAL COUNTRY

DRAWN
MH

REVIEWED
HC

DRAWING TITLE
PROPOSED STUDIO FLOOR PLAN


CLIENT
JAMIE CALDER & EMILY WILCOX

SCALE
1 : 100
@A3

REV. DATE
28/04/25

REVISION
1

DRAWING NUMBER
DA 006

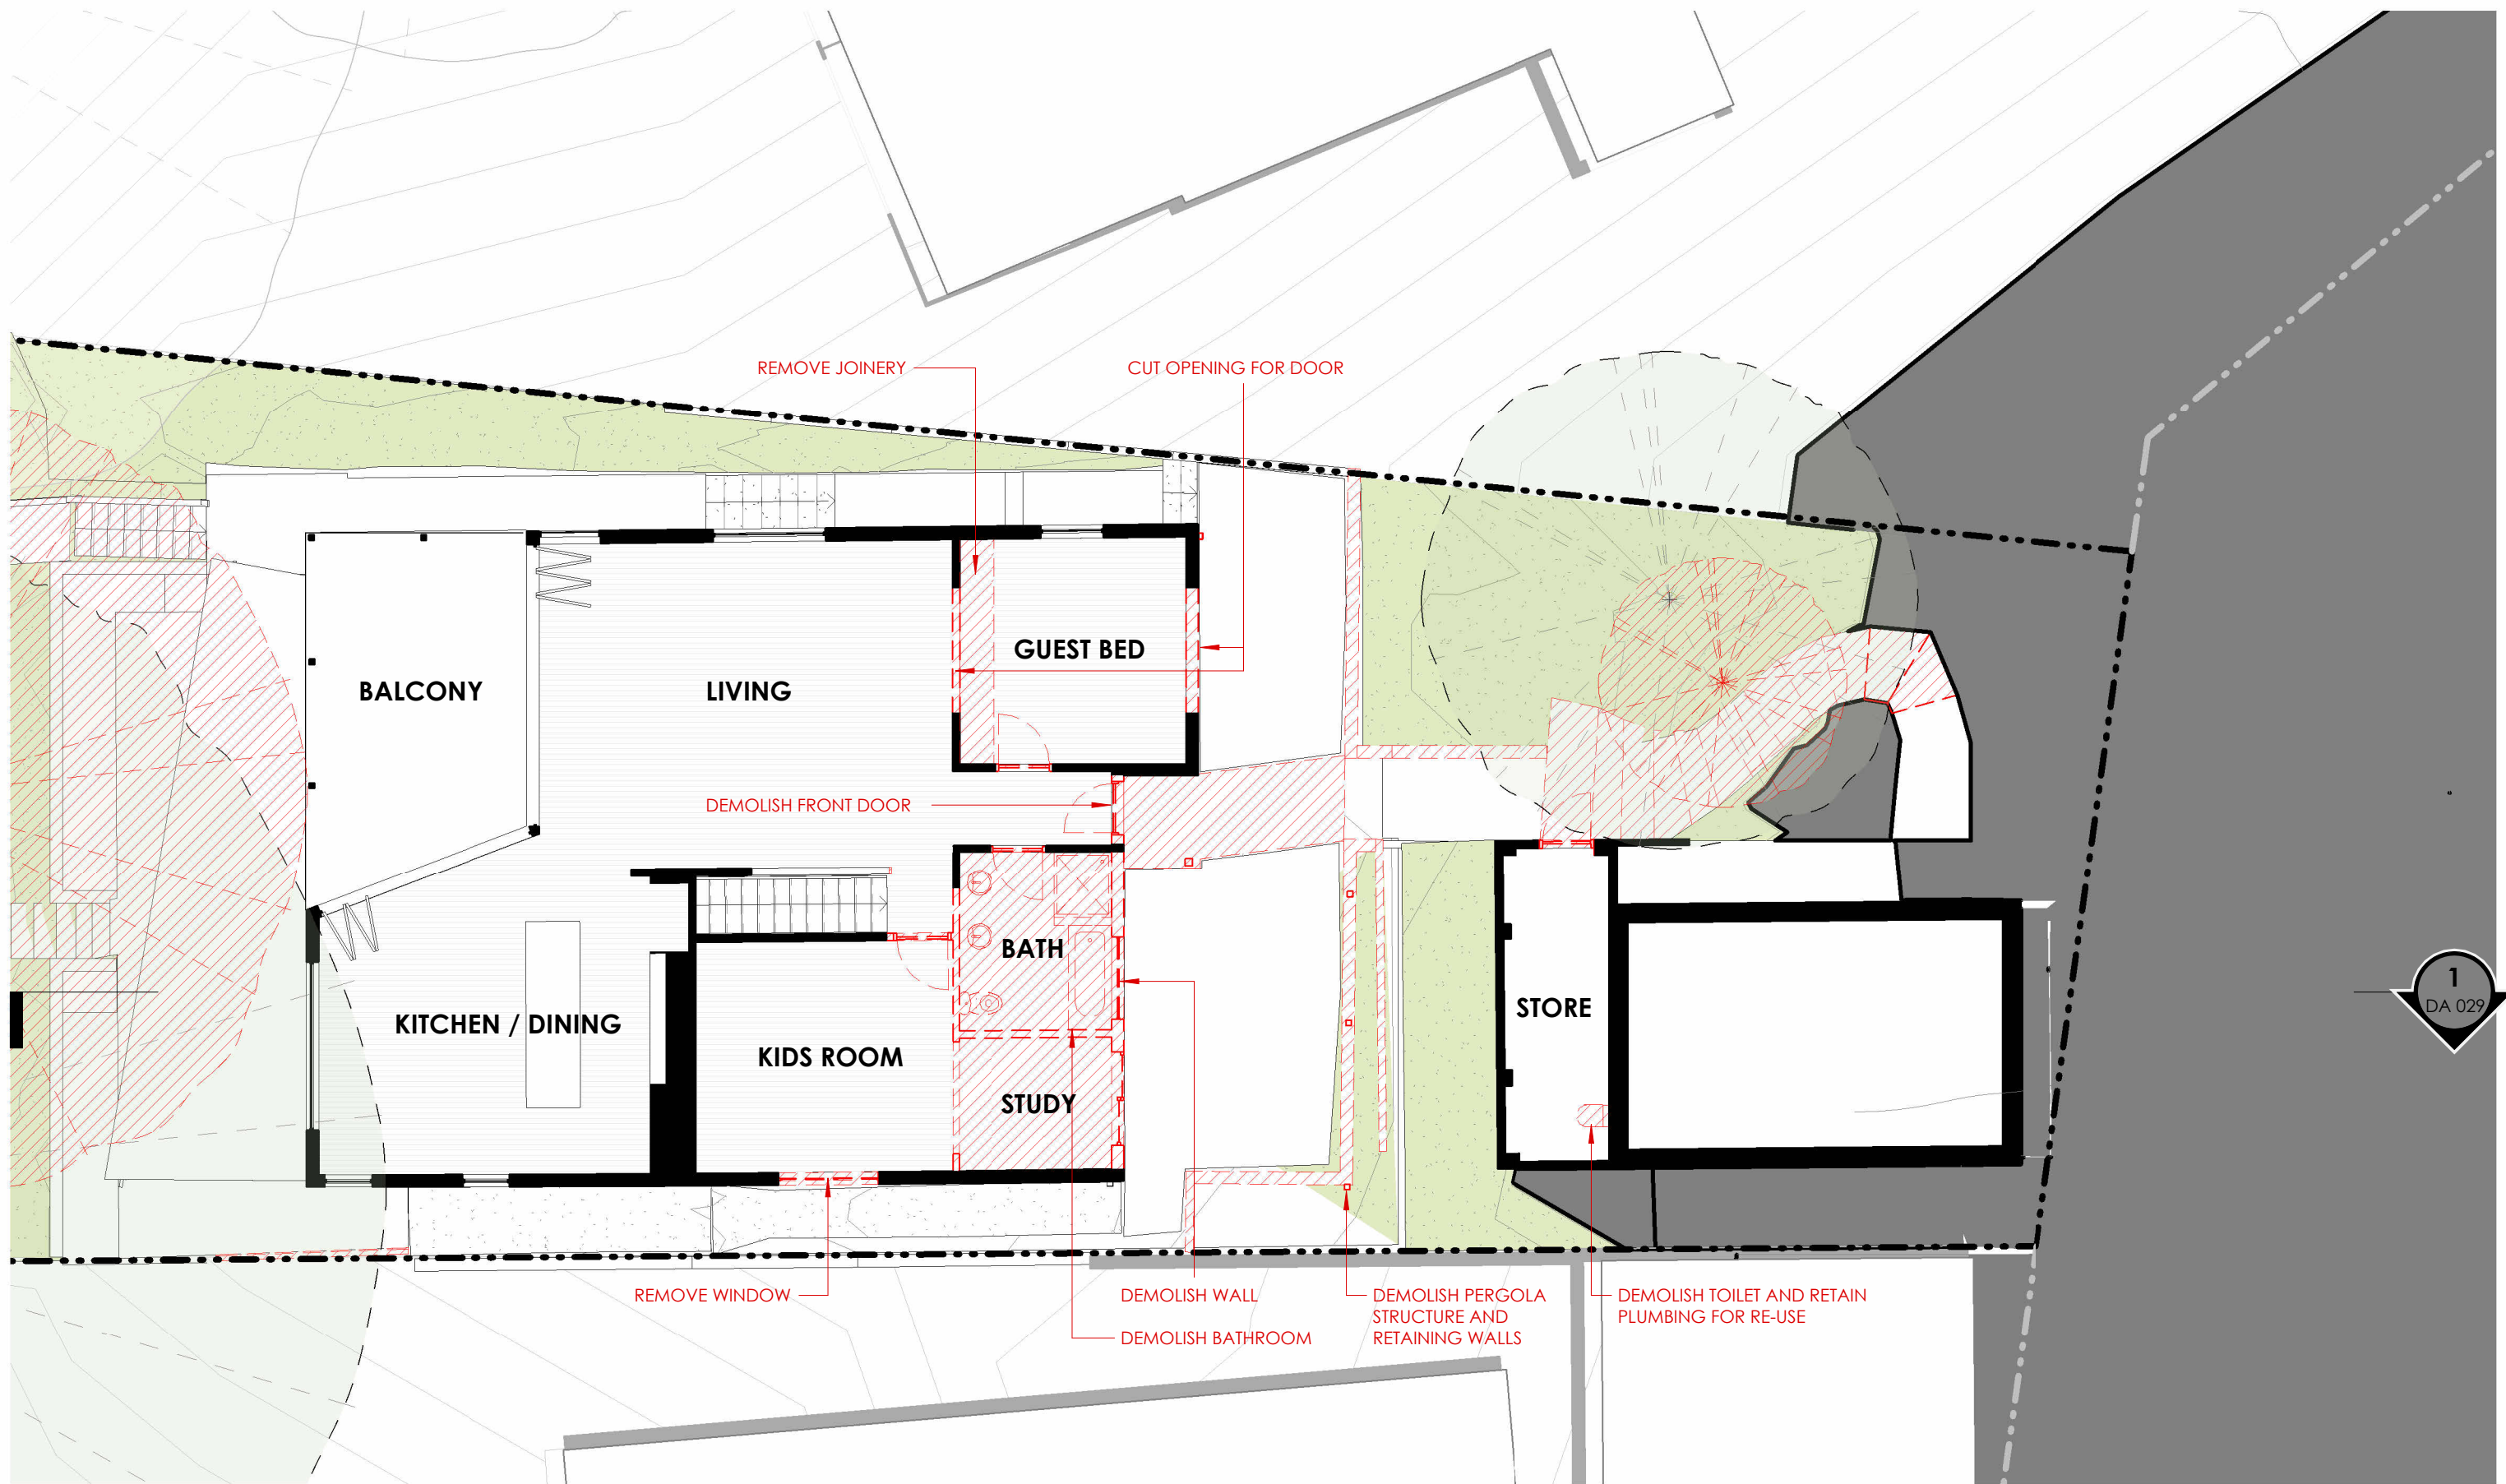

1
DA 029

FOR DEVELOPMENT APPLICATION ONLY - NOT FOR CONSTRUCTION

© Copyright, all right reserved.

Reproduction of this drawing in part or whole is strictly prohibited without the written consent of CplusC Architects + Builders. There is no implied or written licence to use these plans unless otherwise agreed in writing by CplusC Architects + Builders.



CplusC
Architects
+ Builders

466 Cleveland Street
Surry Hills NSW 2010
Gadigal Country

+61 2 9690 2211
info@cplusc.com.au
cplusc.com.au

ABN: 34 113 120 371
Nominated Architect:
Clinton Cole 8688
Hayden Co'burn 11656
Builders Licence: 173945c



PROJECT
22-028 CALDER RESIDENCE

PROJECT ADDRESS
138, PRINCE ALFRED PARADE,
NEWPORT NSW 2106 GADIGAL COUNTRY

DRAWN
MH

REVIEWED
HC

DRAWING TITLE
EXISTING GROUND FLOOR PLAN


CLIENT
JAMIE CALDER & EMILY WILCOX

SCALE
1 : 100
@A3



REV. DATE
28/04/25


REVISION
1

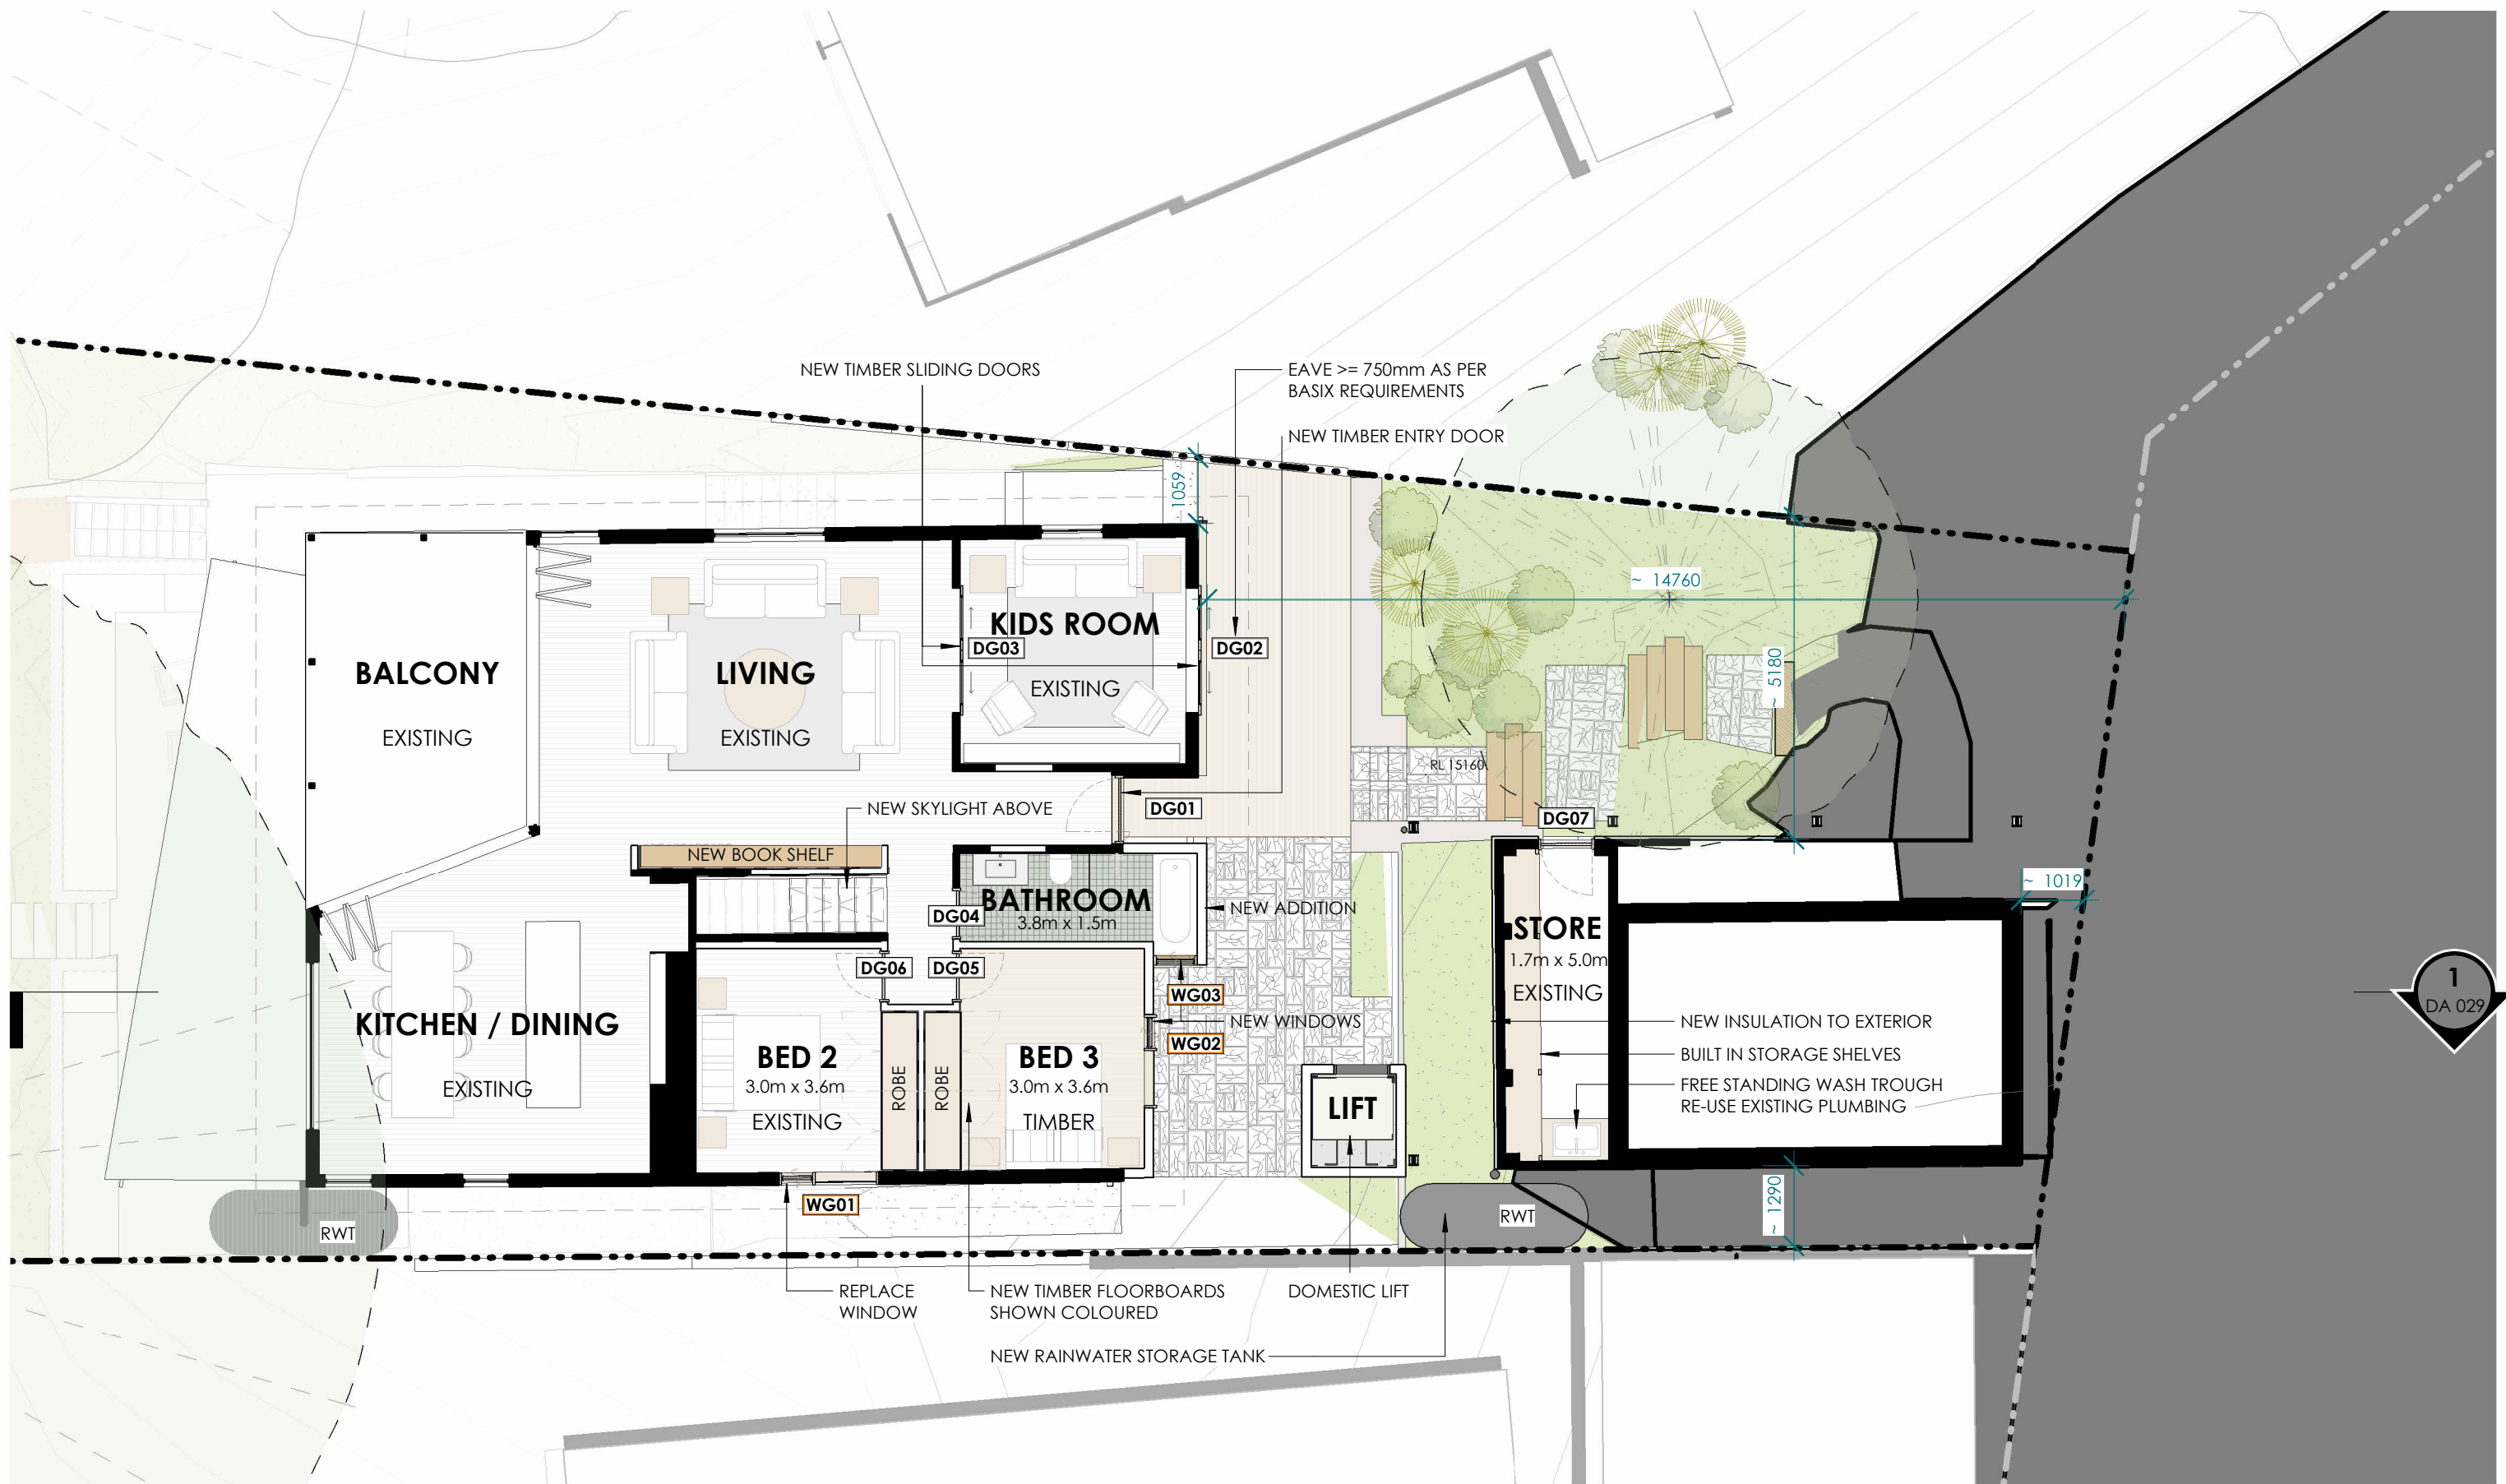DRAWING NUMBER
DA 007



© Copyright, all right reserved. Reproduction of this drawing in part or whole is strictly prohibited without the written consent of CplusC Architects + Builders. There is no implied or written licence to use these plans unless otherwise agreed in writing by CplusC Architects + Builders. **FOR DEVELOPMENT APPLICATION ONLY - NOT FOR CONSTRUCTION**

 <div>CplusC Architects + Builders</div>	466 Cleveland Street Surry Hills NSW 2010 Gadigal Country +61 2 9690 2211 info@cplusc.com.au cplusc.com.au	ABN: 34 113 120 371 Nominated Architect: Clinton Cole 8688 Hayden Co'burn 11656 Builders Licence: 173945c		PROJECT 22-028 CALDER RESIDENCE		DRAWN MH	REVIEWED HC	DRAWING TITLE PROPOSED GROUND FLOOR PLAN			
				PROJECT ADDRESS 138, PRINCE ALFRED PARADE, NEWPORT NSW 2106 GADIGAL COUNTRY		CLIENT JAMIE CALDER & EMILY WILCOX		SCALE 1 : 100 @A3	REV. DATE 28/04/25	REVISION 1	DRAWING NUMBER DA 008

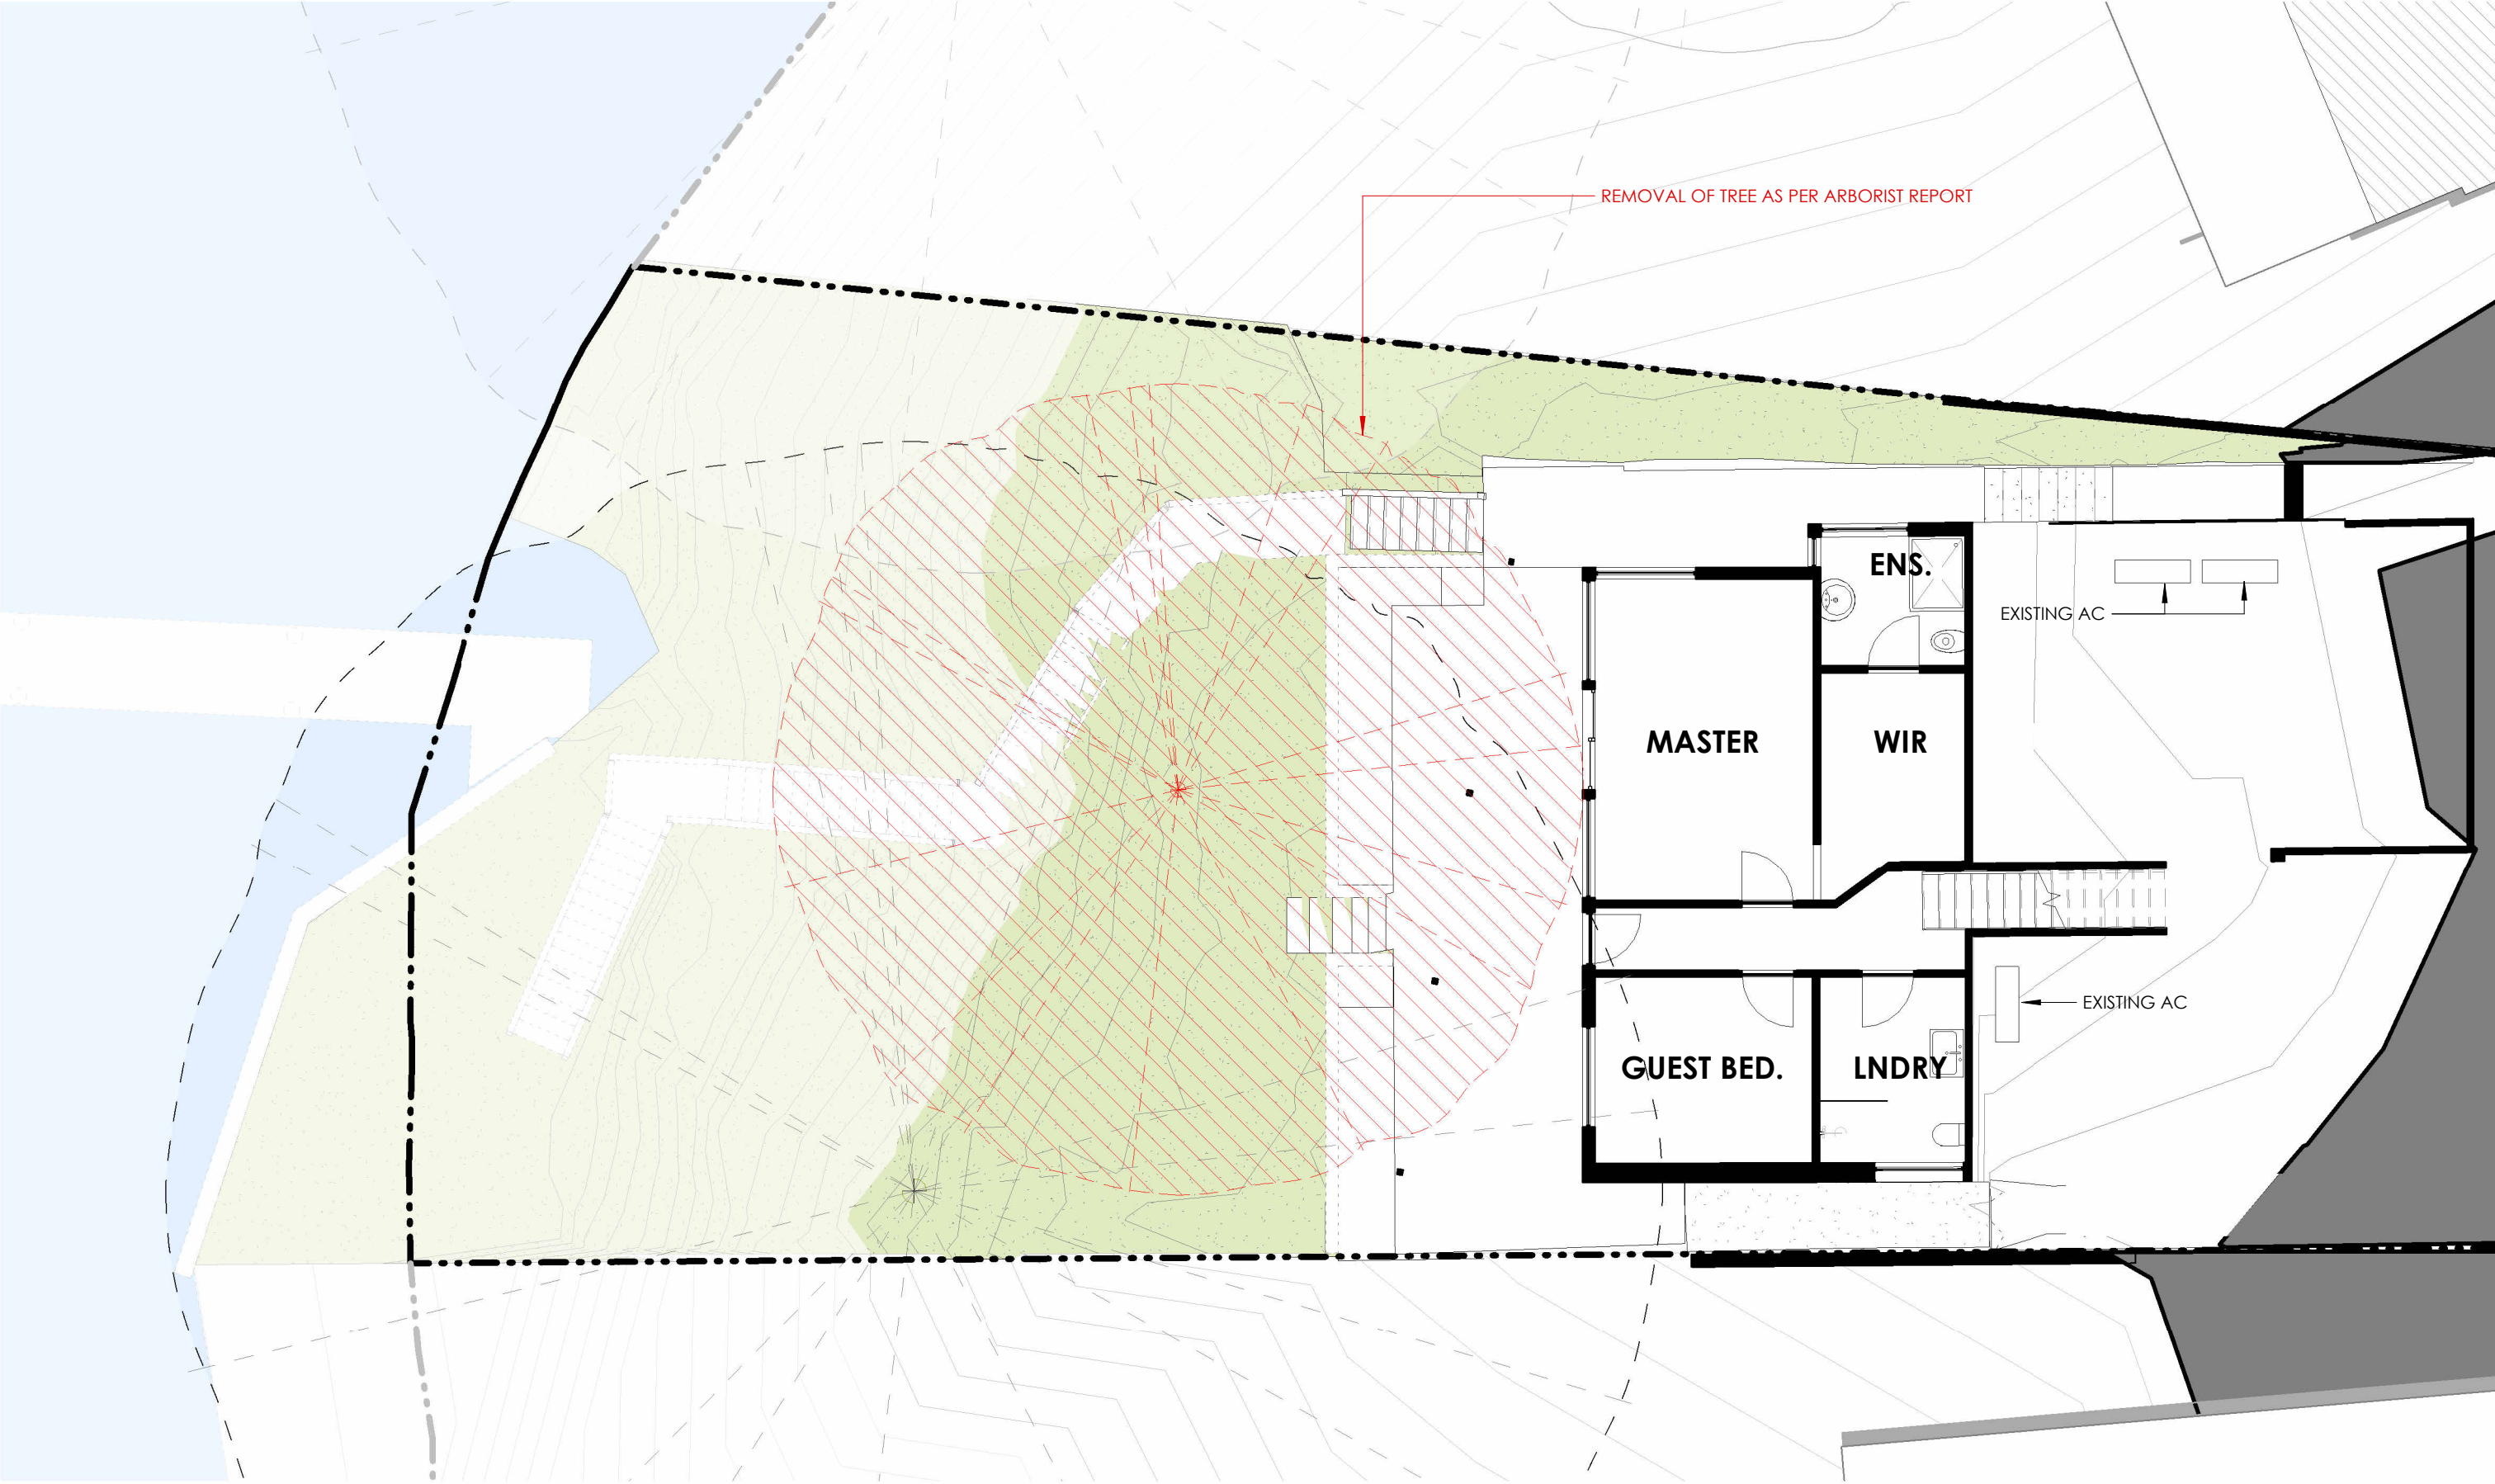


© Copyright, all right reserved.

Reproduction of this drawing in part or whole is strictly prohibited without the written consent of CplusC Architects + Builders. There is no implied or written licence to use these plans unless otherwise agreed in writing by CplusC Architects + Builders.


FOR DEVELOPMENT APPLICATION ONLY - NOT FOR CONSTRUCTION


 <div>CplusC Architects + Builders</div>	466 Cleveland Street Surry Hills NSW 2010 Gadigal Country +61 2 9690 2211 info@cplusc.com.au cplusc.com.au	ABN: 34 113 120 371 Nominated Architect: Clinton Cole 8688 Hayden Co'burn 11656 Builders Licence: 173945c		PROJECT 22-028 CALDER RESIDENCE	DRAWN MH	REVIEWED HC	DRAWING TITLE EXISTING LOWER GROUND FLOOR PLAN		
				PROJECT ADDRESS 138, PRINCE ALFRED PARADE, NEWPORT NSW 2106 GADIGAL COUNTRY	CLIENT JAMIE CALDER & EMILY WILCOX	SCALE 1 : 100 @A3	REV. DATE 28/04/25	REVISION 1	DRAWING NUMBER DA 009

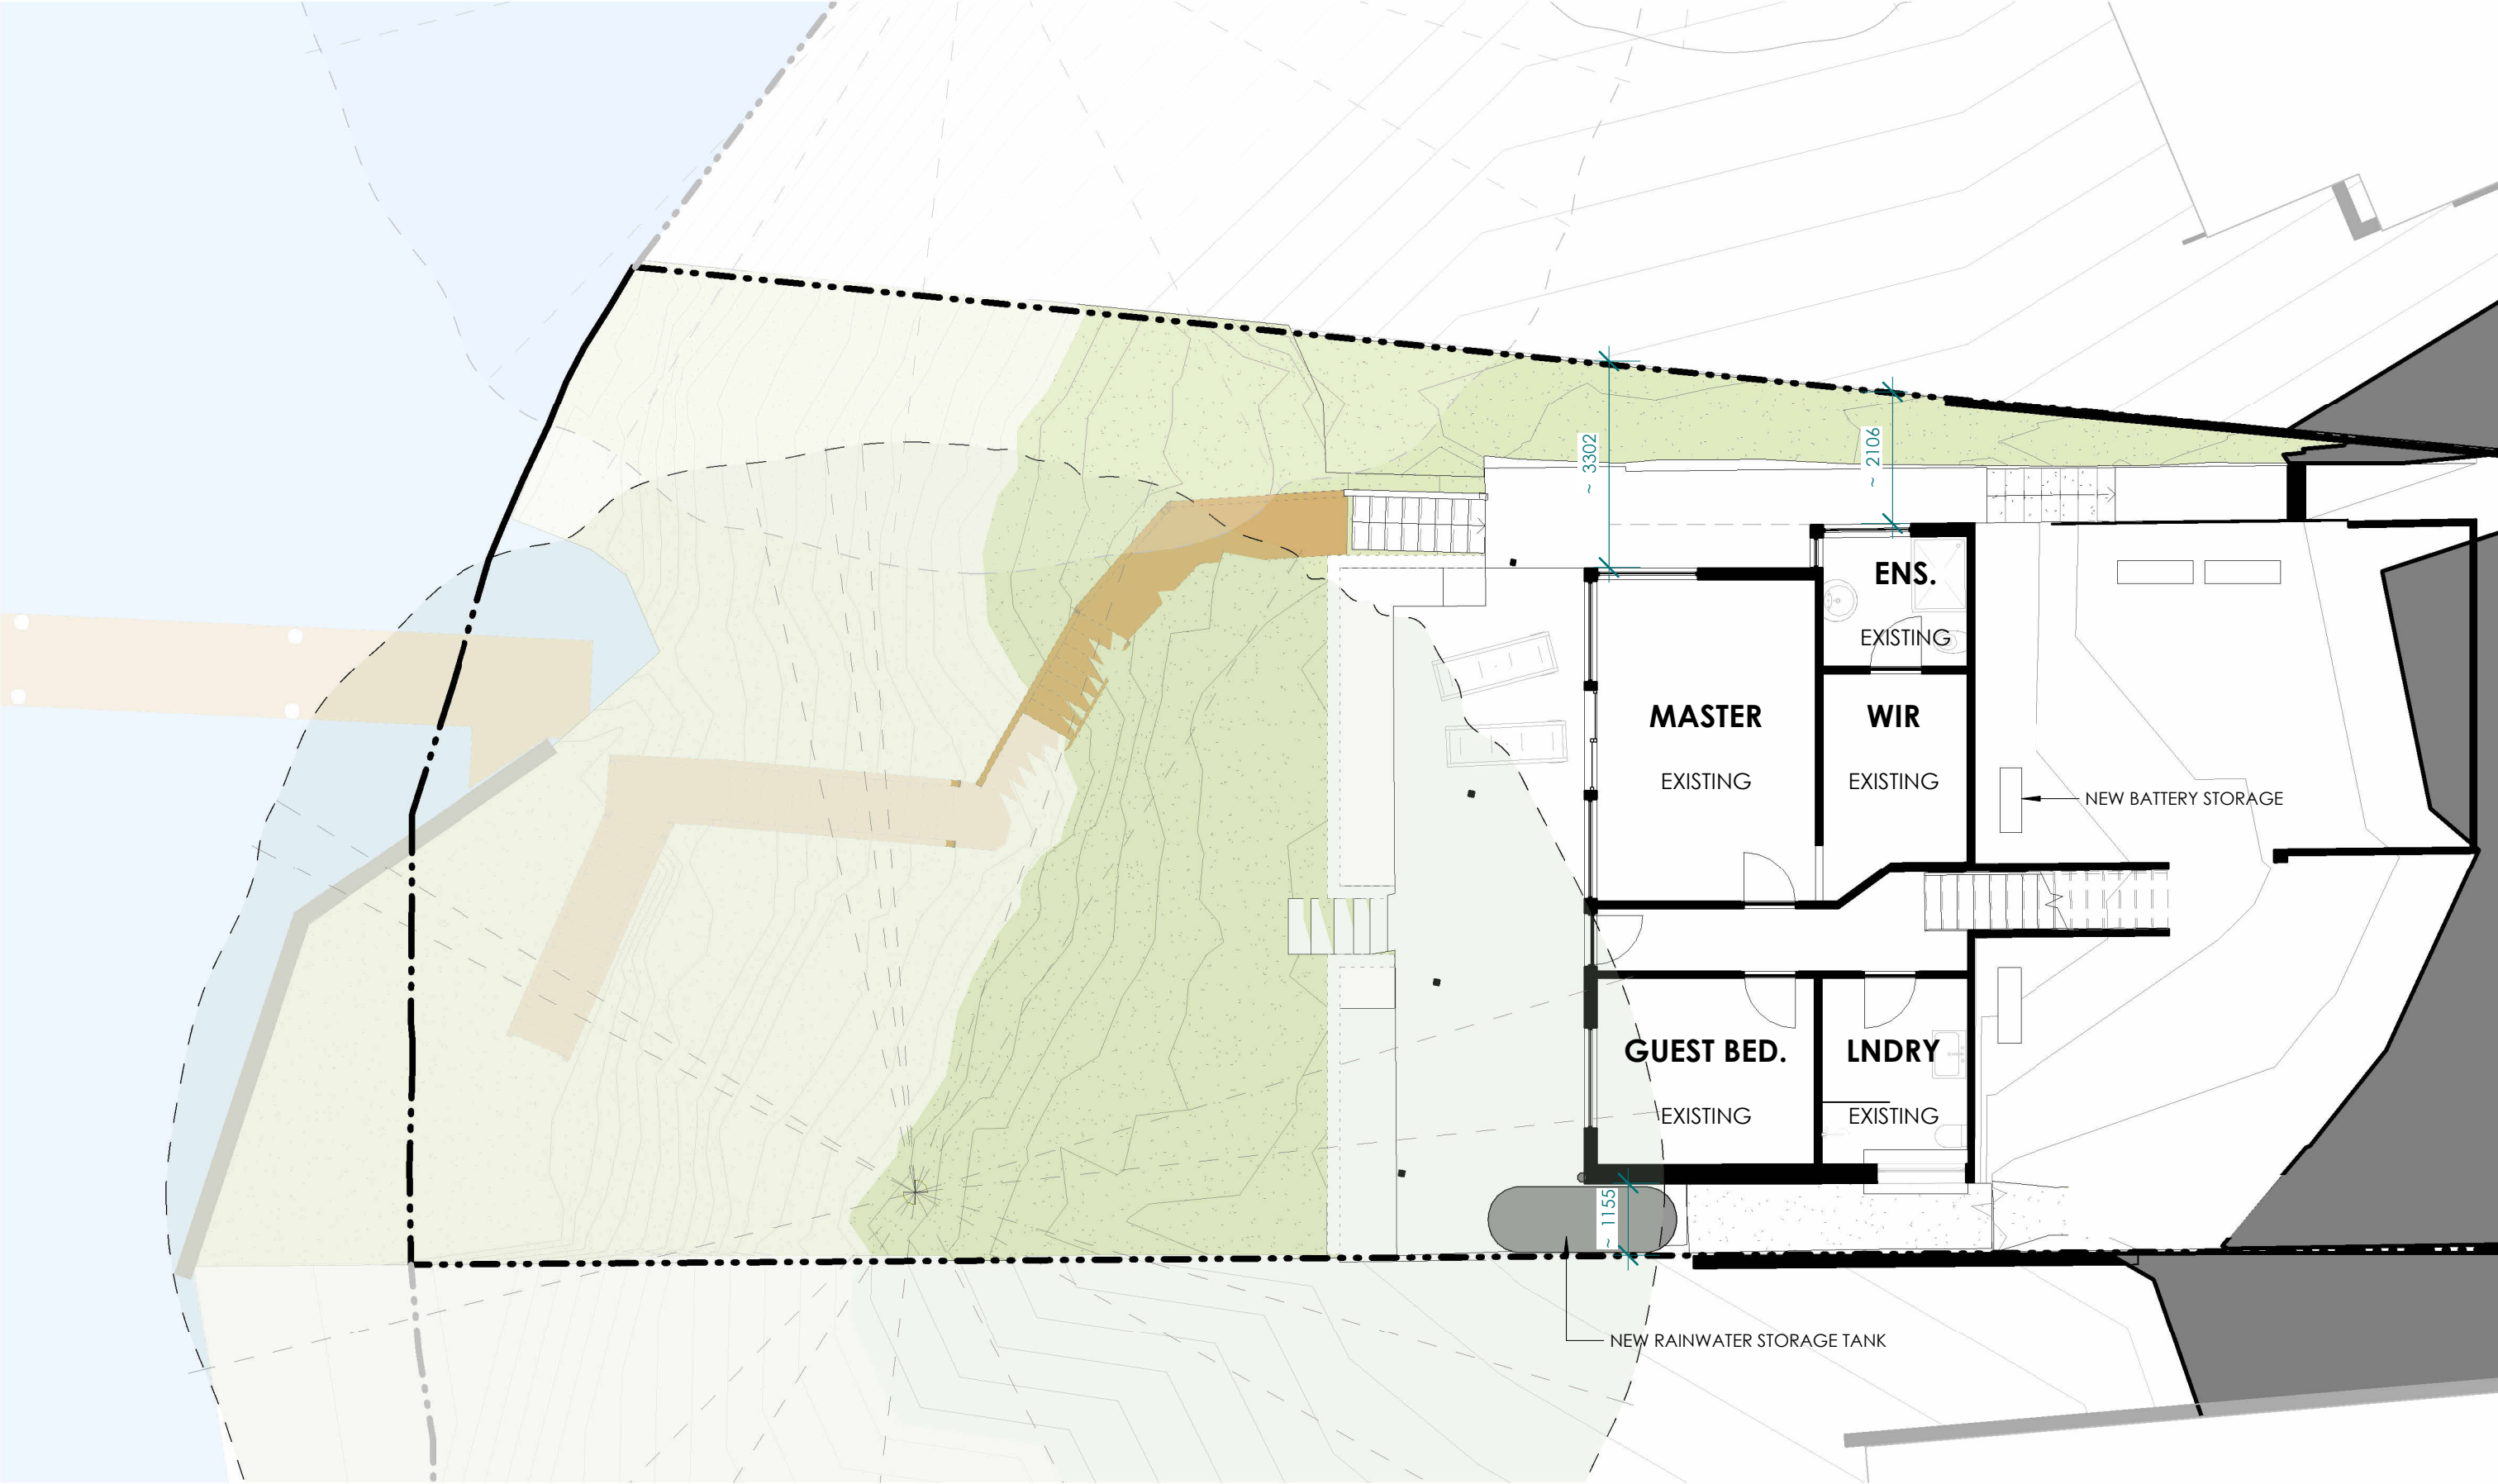


FOR DEVELOPMENT APPLICATION ONLY - NOT FOR CONSTRUCTION

© Copyright, all right reserved. Reproduction of this drawing in part or whole is strictly prohibited without the written consent of CplusC Architects + Builders. There is no implied or written licence to use these plans unless otherwise agreed in writing by CplusC Architects + Builders.

 <div>CplusC Architects + Builders</div>	466 Cleveland Street Surry Hills NSW 2010 Gadigal Country +61 2 9690 2211 info@cplusc.com.au cplusc.com.au	ABN: 34 113 120 371 Nominated Architect: Clinton Cole 8688 Hayden Co'burn 11656 Builders Licence: 173945c		PROJECT 22-028 CALDER RESIDENCE	DRAWN MH	REVIEWED HC	DRAWING TITLE PROPOSED LOWER GROUND FLOOR PLAN		
				PROJECT ADDRESS 138, PRINCE ALFRED PARADE, NEWPORT NSW 2106 GADIGAL COUNTRY	CLIENT JAMIE CALDER & EMILY WILCOX	SCALE 1 : 100 @A3	REV. DATE 28/04/25	REVISION 1	DRAWING NUMBER DA 010

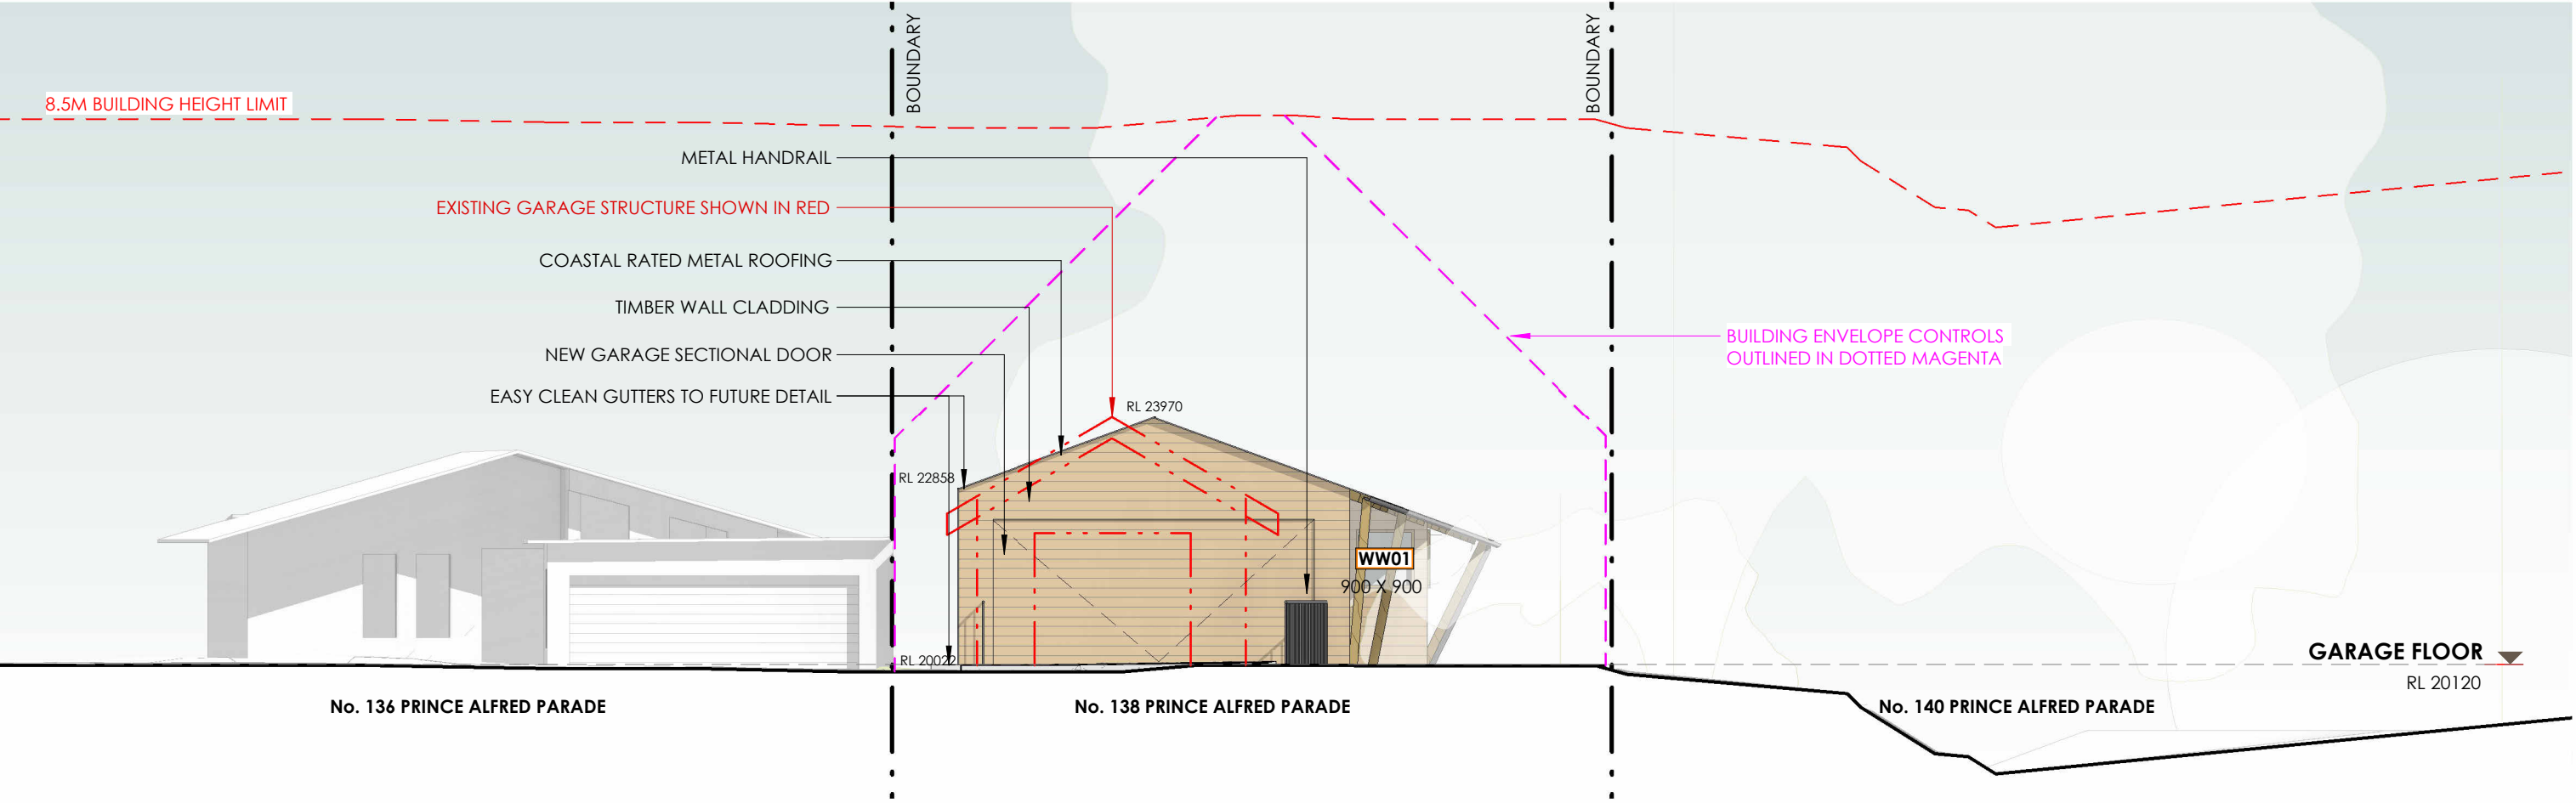

EAST ELEVATION - GARAGE

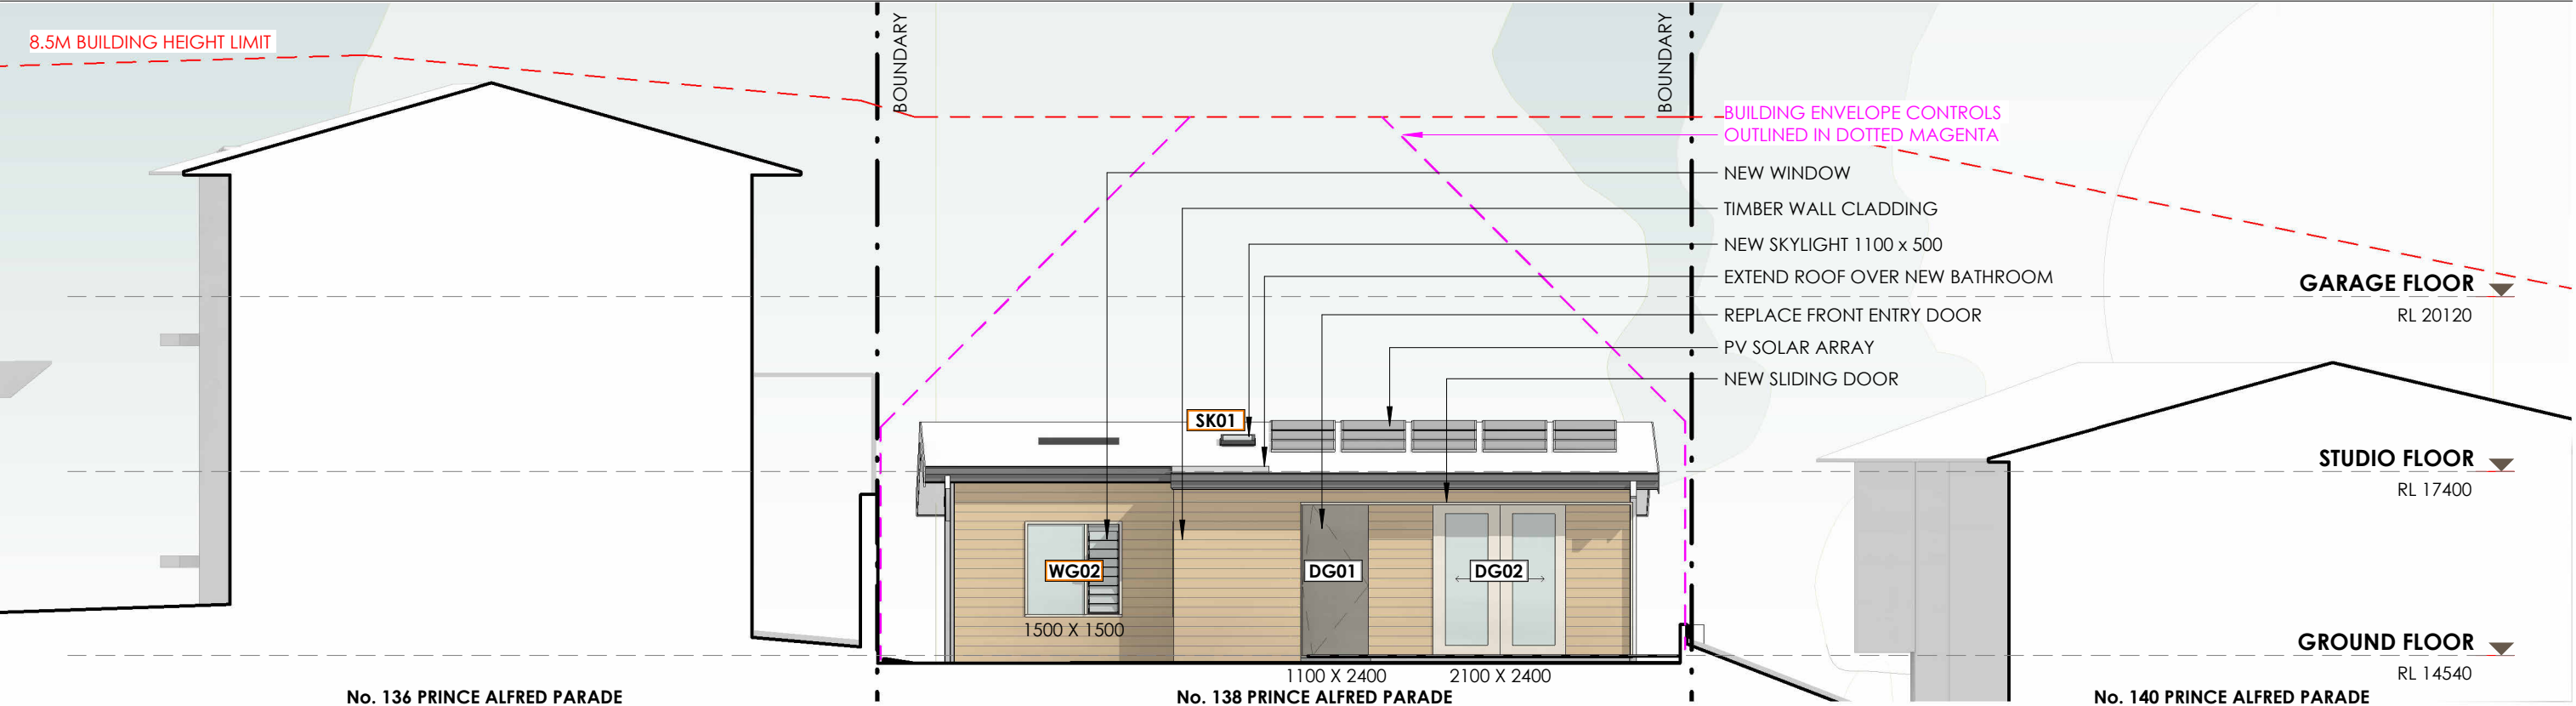


EAST ELEVATION - MAIN HOUSE

FOR DEVELOPMENT APPLICATION ONLY - NOT FOR CONSTRUCTION

© Copyright, all right reserved. Reproduction of this drawing in part or whole is strictly prohibited without the written consent of CplusC Architects + Builders. There is no implied or written licence to use these plans unless otherwise agreed in writing by CplusC Architects + Builders.

 <div>CplusC Architects + Builders</div>	466 Cleveland Street Surry Hills NSW 2010 Gadigal Country +61 2 9690 2211 info@cplusc.com.au cplusc.com.au	ABN: 34 113 120 371 Nominated Architect: Clinton Cole 8688 Hayden Co'burn 11656 Builders Licence: 173945c	PROJECT 22-028 CALDER RESIDENCE		DRAWN MH	REVIEWED HC	DRAWING TITLE PROPOSED EAST ELEVATION		
			PROJECT ADDRESS 138, PRINCE ALFRED PARADE, NEWPORT NSW 2106 GADIGAL COUNTRY		CLIENT JAMIE CALDER & EMILY WILCOX		SCALE 1 : 100 @A3	REV. DATE 28/04/25	REVISION 1

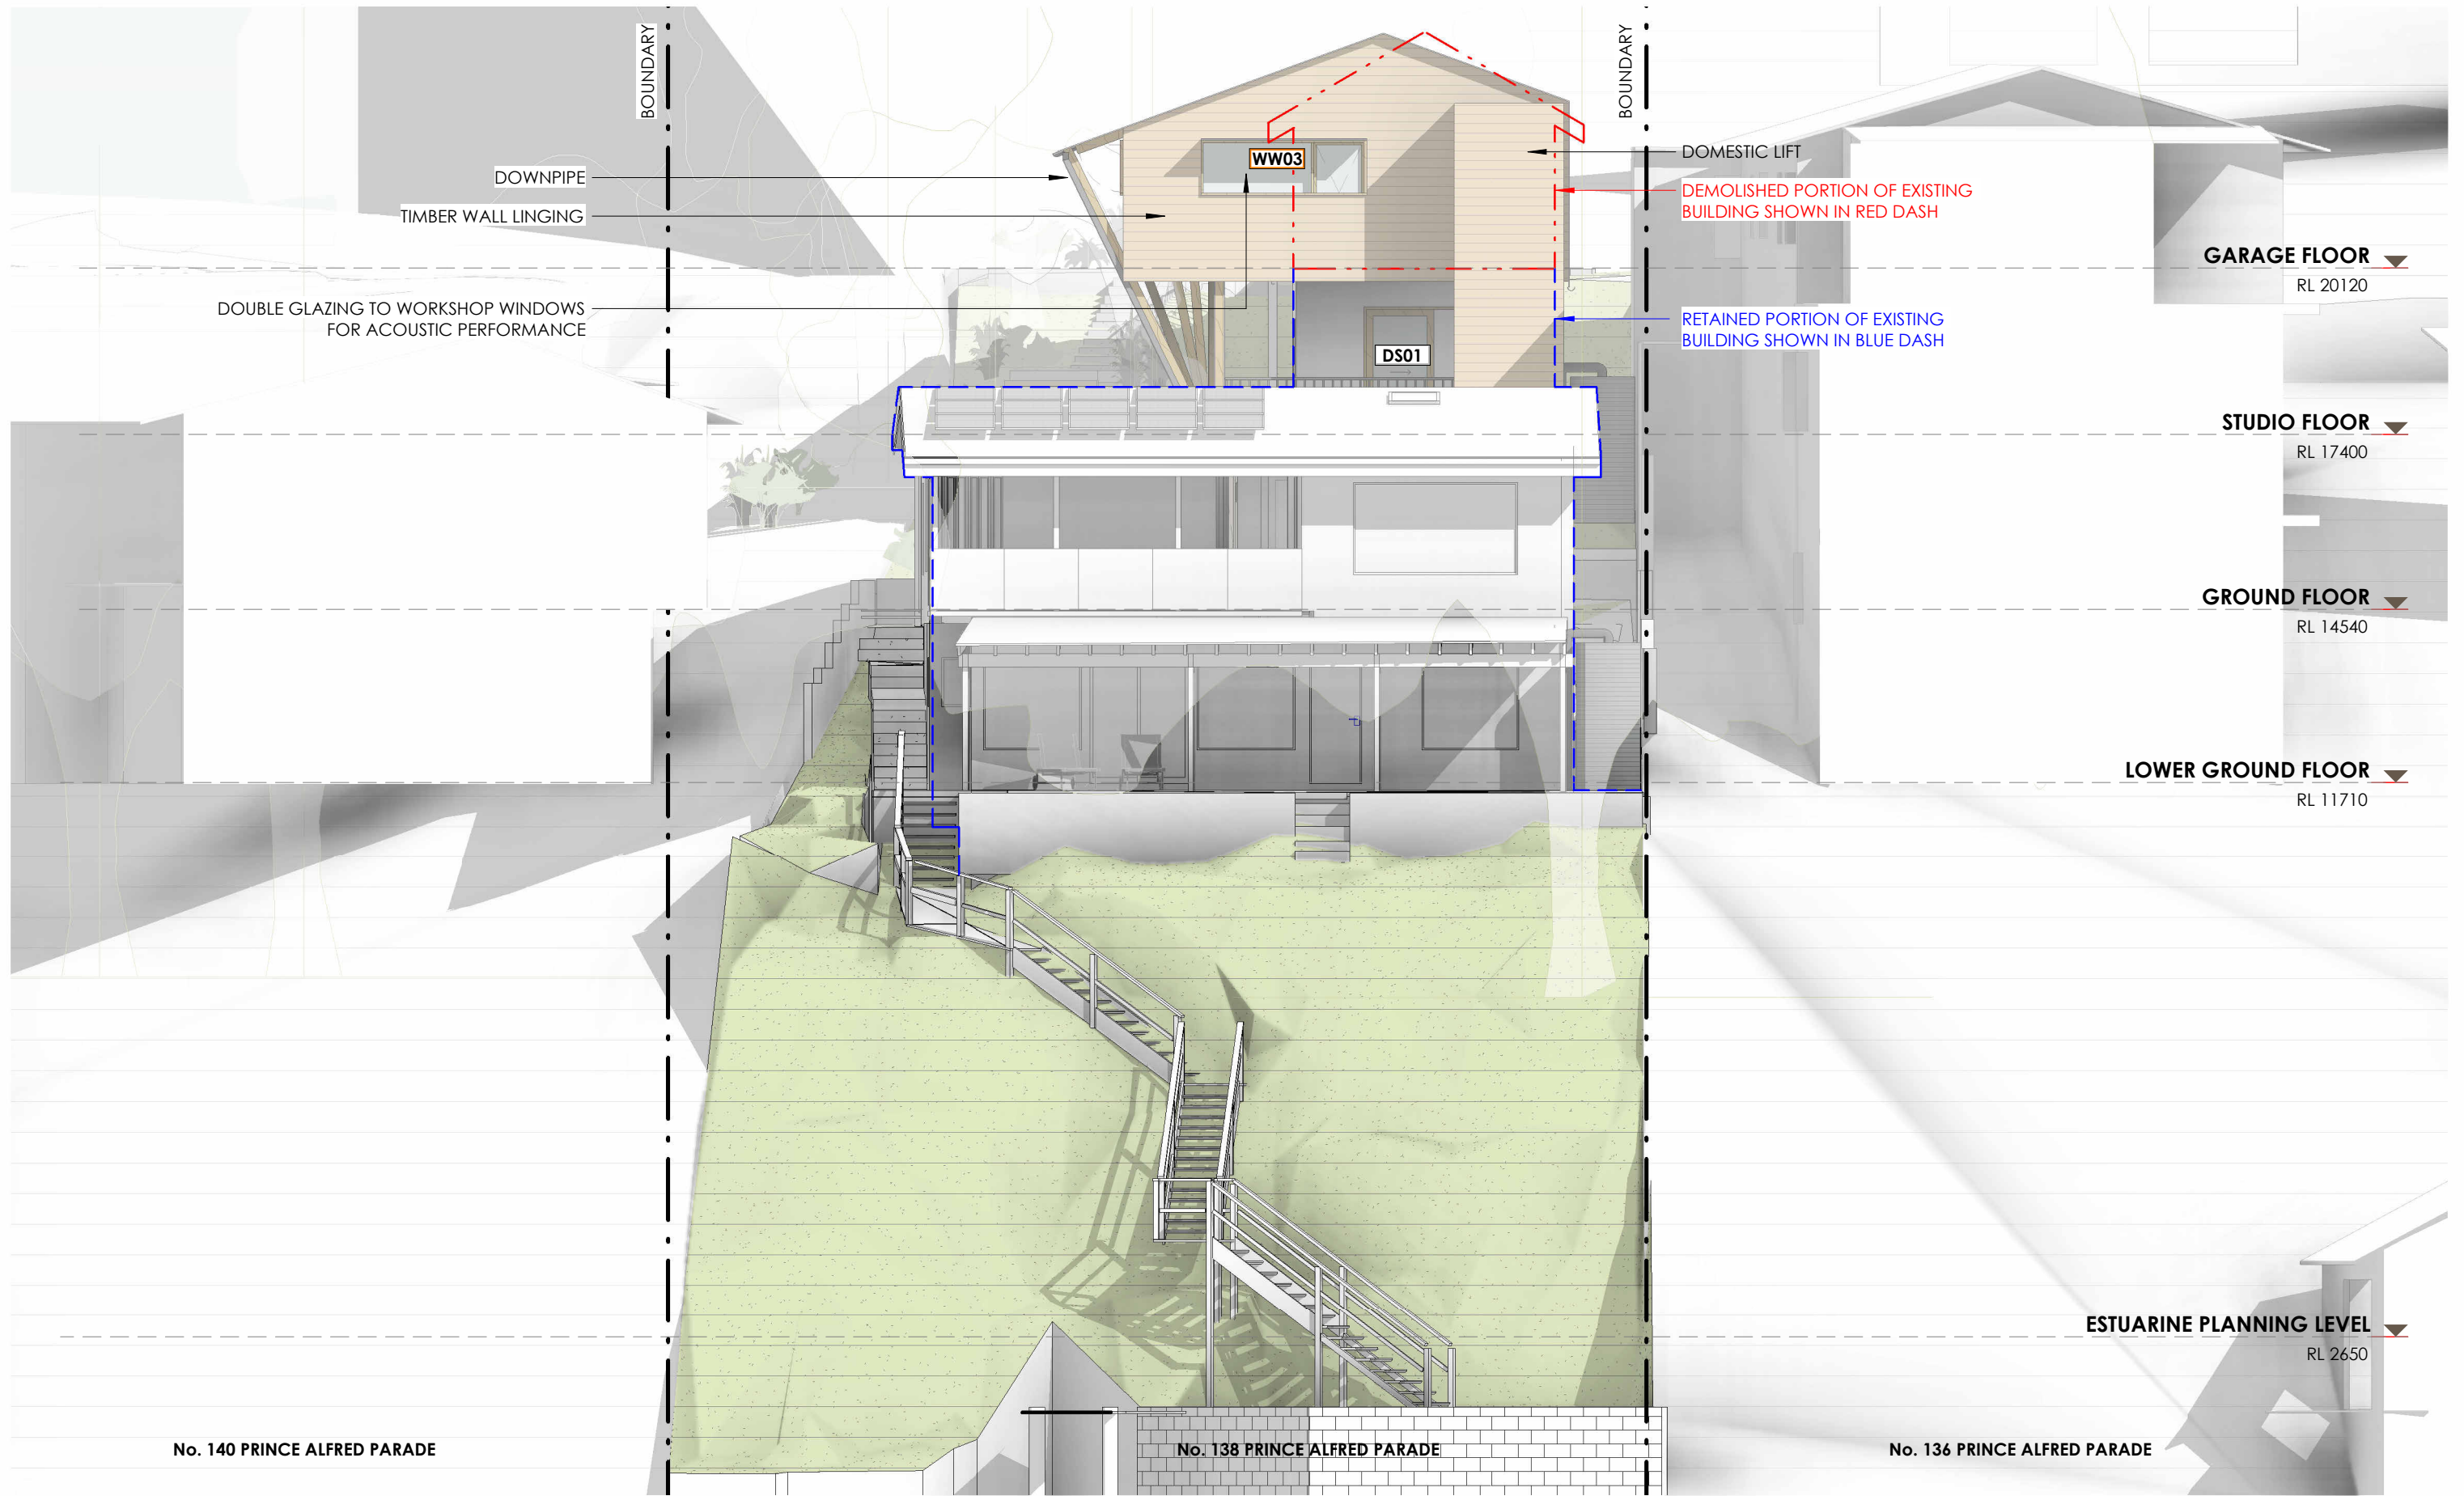

FOR DEVELOPMENT APPLICATION ONLY - NOT FOR CONSTRUCTION

© Copyright, all right reserved.

Reproduction of this drawing in part or whole is strictly prohibited without the written consent of CplusC Architects + Builders. There is no implied or written licence to use these plans unless otherwise agreed in writing by CplusC Architects + Builders.



CplusC
Architects
+ Builders

466 Cleveland Street
Surry Hills NSW 2010
Gadigal Country

+61 2 9690 2211
info@cplusc.com.au
cplusc.com.au

ABN: 34 113 120 371
Nominated Architect:
Clinton Cole 8688
Hayden Co'burn 11656
Builders Licence: 173945c

PROJECT
22-028 CALDER RESIDENCE

PROJECT ADDRESS
138, PRINCE ALFRED PARADE,
NEWPORT NSW 2106 GADIGAL COUNTRY

DRAWN
MH

REVIEWED
HC

DRAWING TITLE
PROPOSED WEST ELEVATION PITTWATER


CLIENT
JAMIE CALDER & EMILY WILCOX

SCALE
1 : 100
@A3

REV. DATE
28/04/25

REVISION
1


DRAWING NUMBER
DA 021

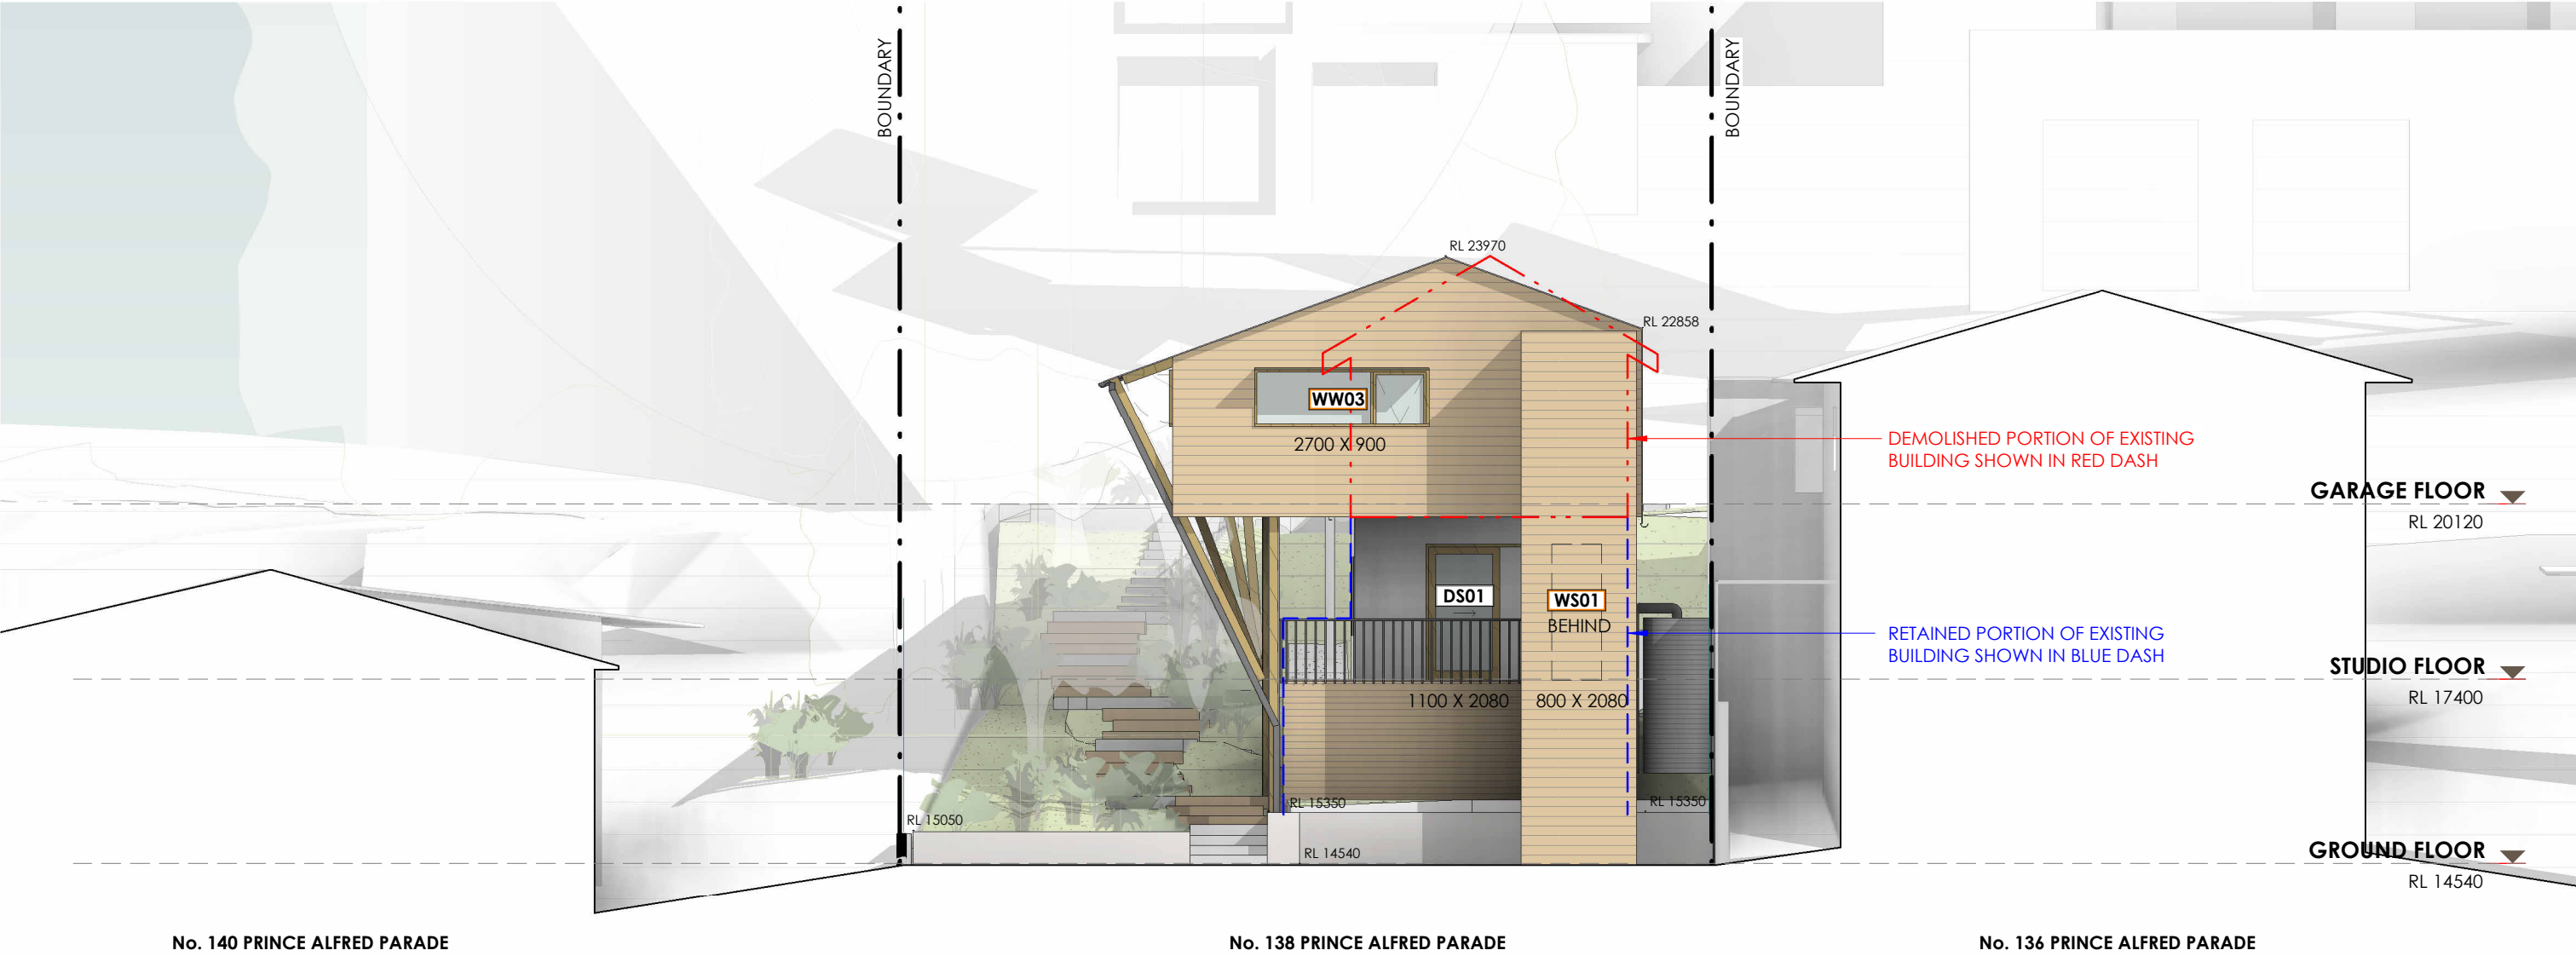

© Copyright, all right reserved. FOR DEVELOPMENT APPLICATION ONLY - NOT FOR CONSTRUCTION

Reproduction of this drawing in part or whole is strictly prohibited without the written consent of CplusC Architects + Builders. There is no implied or written licence to use these plans unless otherwise agreed in writing by CplusC Architects + Builders.

 <div>CplusC Architects + Builders</div>	<div>466 Cleveland Street Surry Hills NSW 2010 Gadigal Country</div> <div>+61 2 9690 2211 info@cplusc.com.au cplusc.com.au</div>	<div>ABN: 34 113 120 371 Nominated Architect: Clinton Cole 8688 Hayden Co'burn 11656 Builders Licence: 173945c</div>	PROJECT 22-028 CALDER RESIDENCE		DRAWN MH	REVIEWED HC	DRAWING TITLE PROPOSED WEST ELEVATION GARAGE		
			PROJECT ADDRESS 138, PRINCE ALFRED PARADE, NEWPORT NSW 2106 GADIGAL COUNTRY		CLIENT JAMIE CALDER & EMILY WILCOX		SCALE 1 : 100 @A3	REV. DATE 28/04/25	REVISION 1

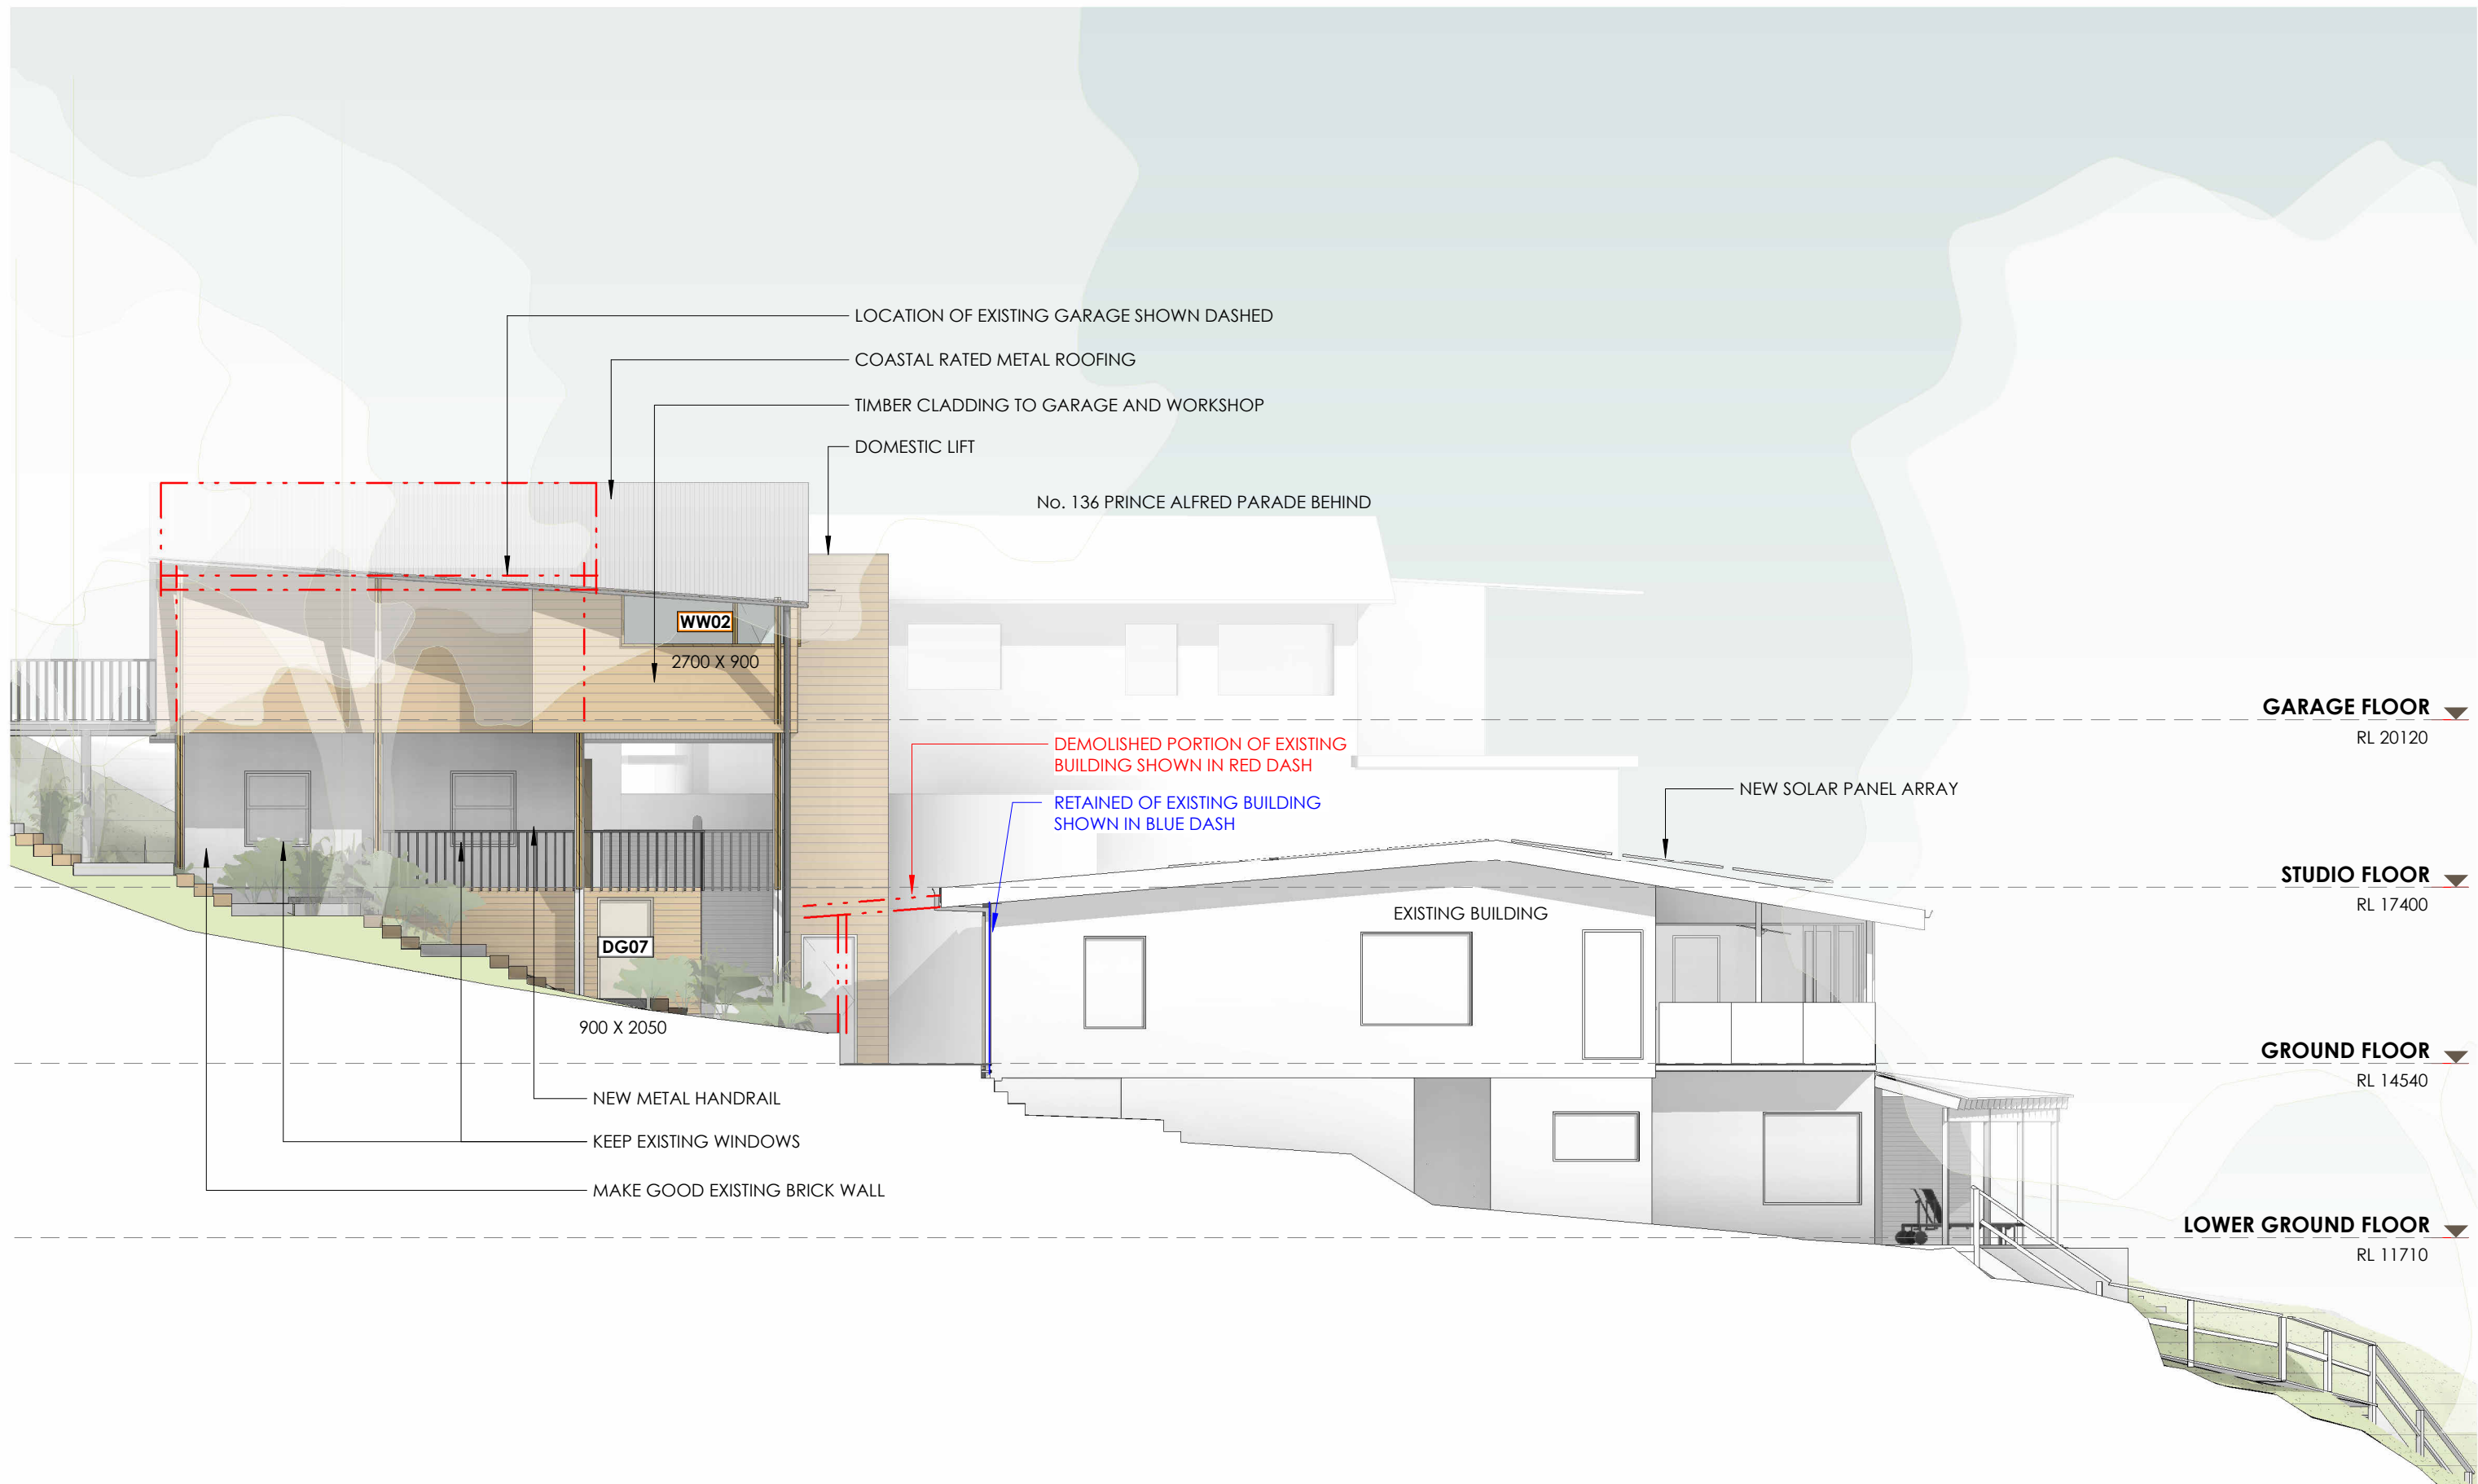

FOR DEVELOPMENT APPLICATION ONLY - NOT FOR CONSTRUCTION

© Copyright, all right reserved.

Reproduction of this drawing in part or whole is strictly prohibited without the written consent of CplusC Architects + Builders. There is no implied or written licence to use these plans unless otherwise agreed in writing by CplusC Architects + Builders.



466 Cleveland Street
Surry Hills NSW 2010
Gadigal Country

+61 2 9690 2211
info@cplusc.com.au
cplusc.com.au

ABN: 34 113 120 371
Nominated Architect:
Clinton Cole 8688
Hayden Co'burn 11656
Builders Licence: 173945c

PROJECT
22-028 CALDER RESIDENCE

PROJECT ADDRESS
138, PRINCE ALFRED PARADE,
NEWPORT NSW 2106 GADIGAL COUNTRY

DRAWN
MH

REVIEWED
HC

DRAWING TITLE
PROPOSED NORTH ELEVATION


CLIENT
JAMIE CALDER & EMILY WILCOX

SCALE
1 : 100
@A3


REV. DATE
28/04/25


REVISION
1

DRAWING NUMBER
DA 023

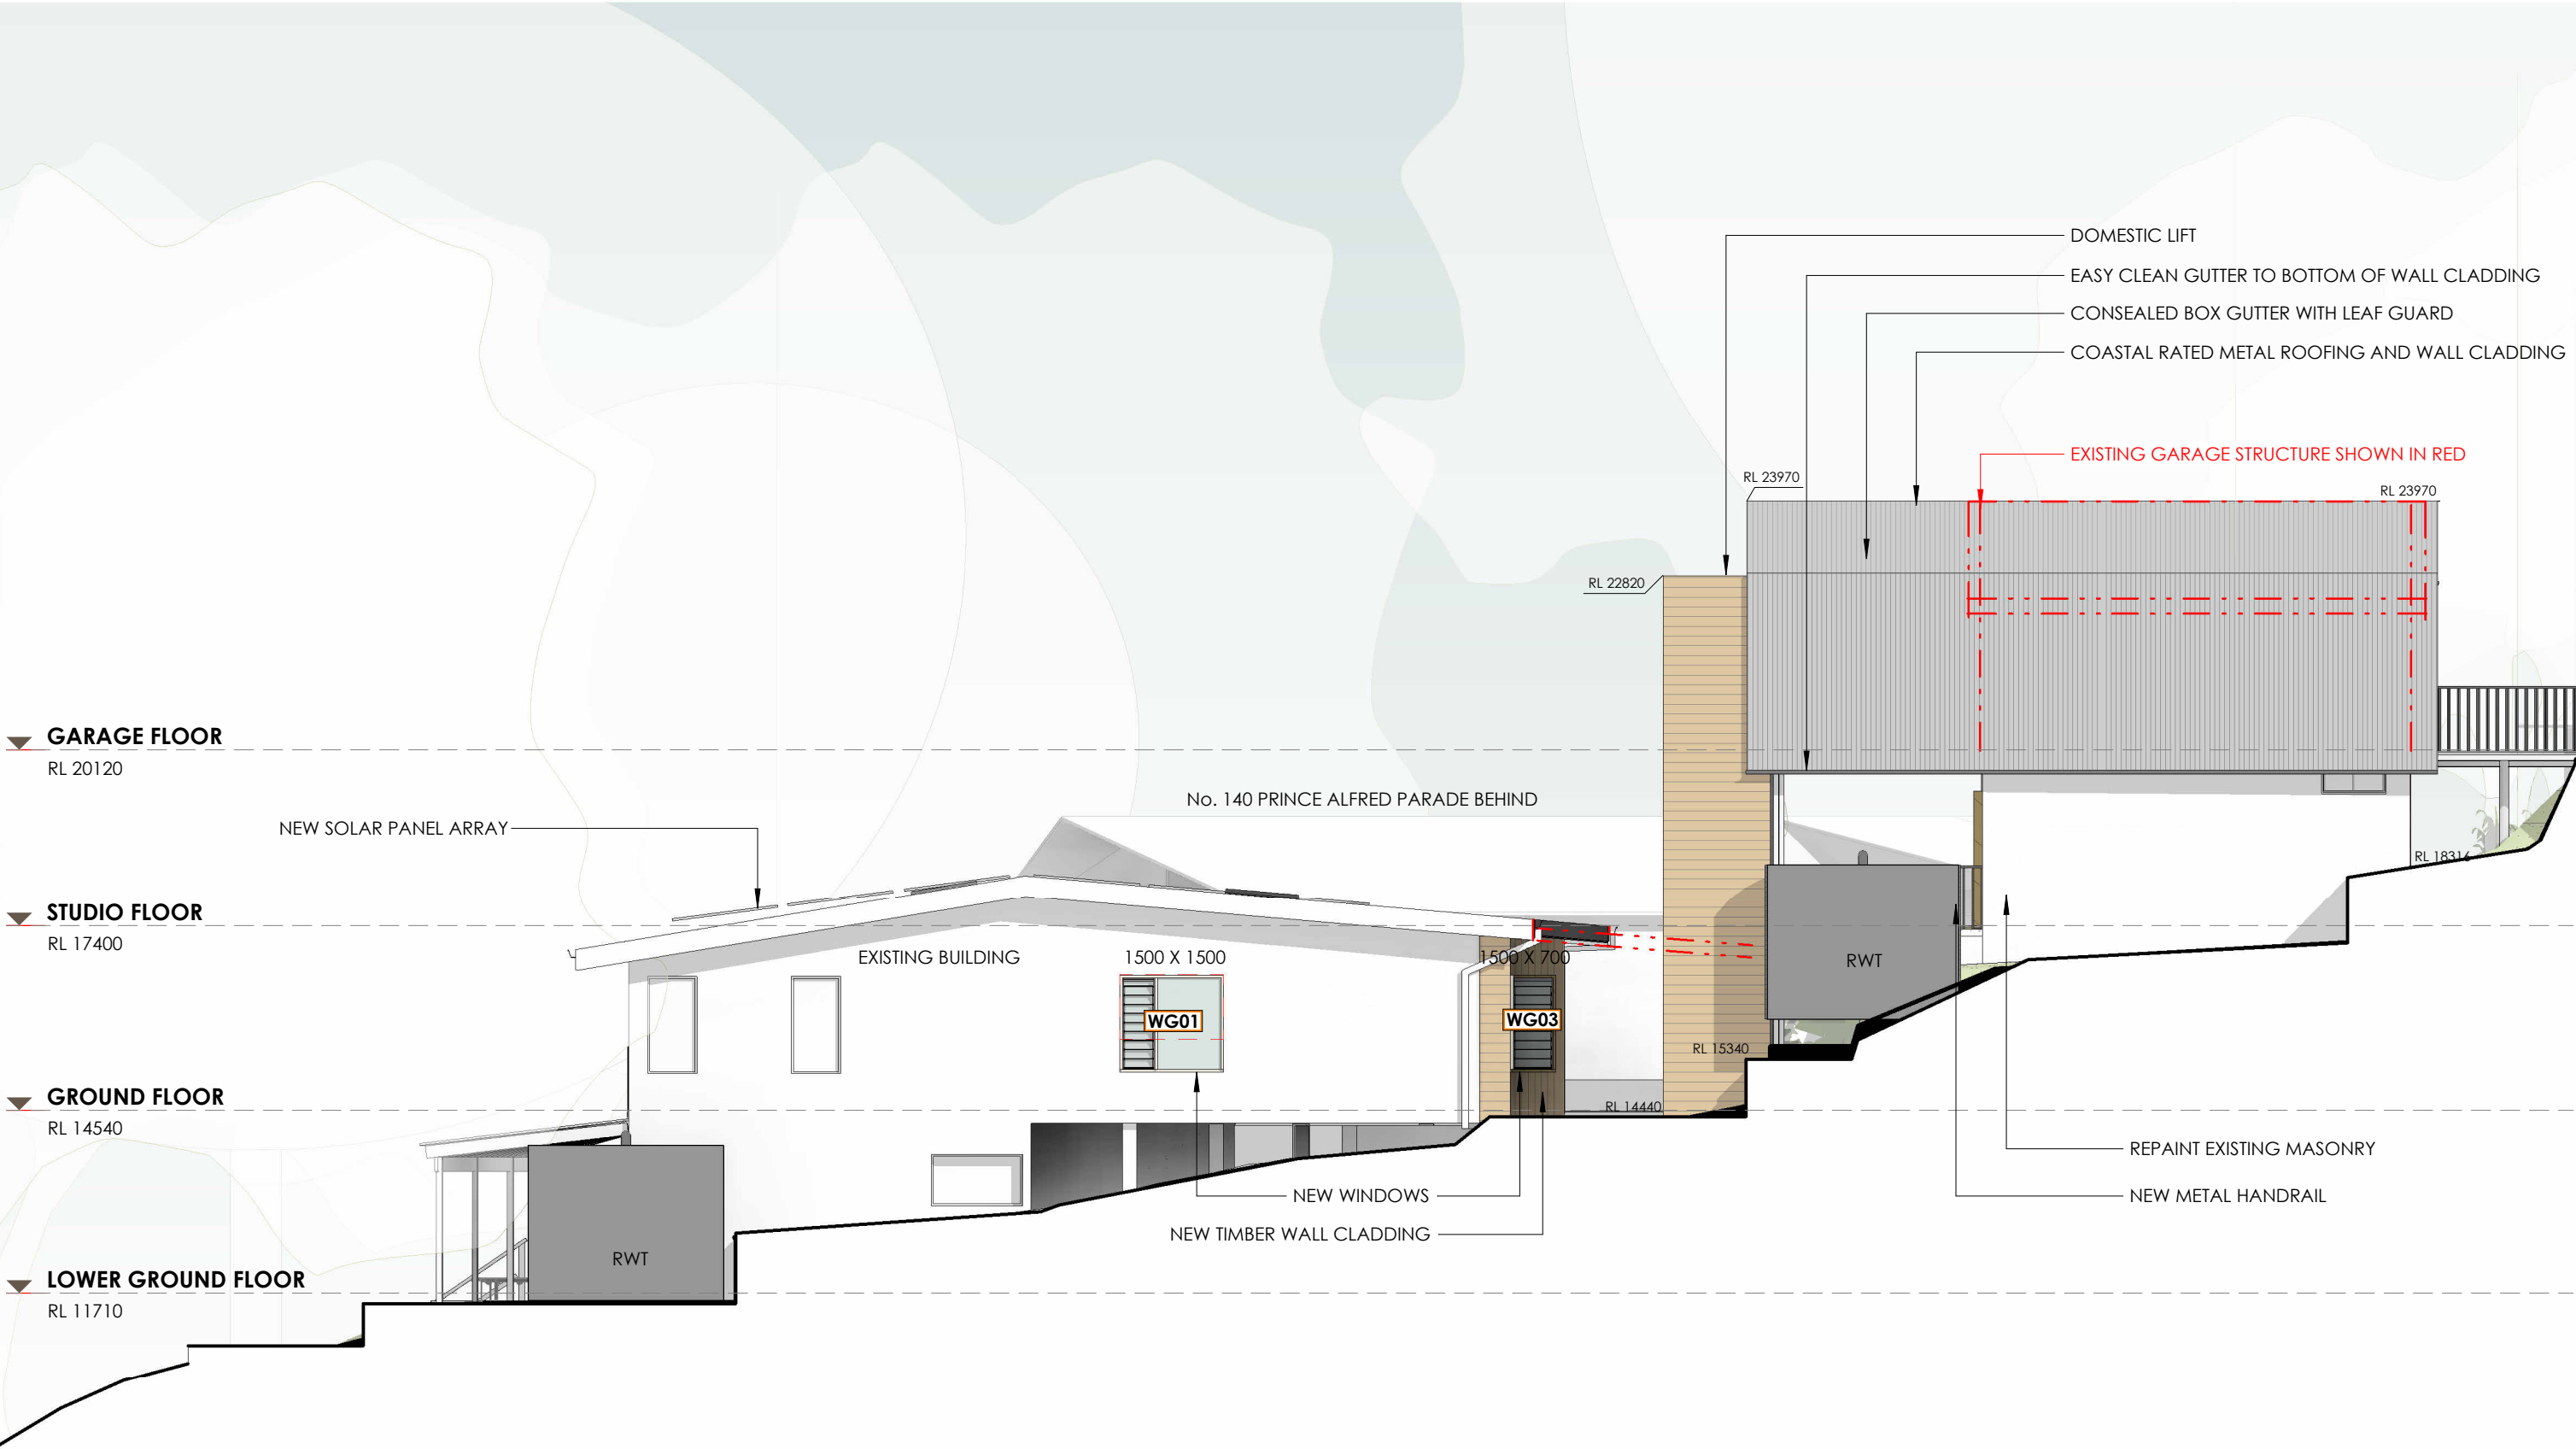

© Copyright, all right reserved. Reproduction of this drawing in part or whole is strictly prohibited without the written consent of CplusC Architects + Builders. There is no implied or written licence to use these plans unless otherwise agreed in writing by CplusC Architects + Builders. FOR DEVELOPMENT APPLICATION ONLY - NOT FOR CONSTRUCTION

 <div>CplusC Architects + Builders</div>	466 Cleveland Street Surry Hills NSW 2010 Gadigal Country +61 2 9690 2211 info@cplusc.com.au cplusc.com.au	ABN: 34 113 120 371 Nominated Architect: Clinton Cole 8688 Hayden Co'burn 11656 Builders Licence: 173945c	PROJECT 22-028 CALDER RESIDENCE		DRAWN MH	REVIEWED HC	DRAWING TITLE PROPOSED SOUTH ELEVATION		
			PROJECT ADDRESS 138, PRINCE ALFRED PARADE, NEWPORT NSW 2106 GADIGAL COUNTRY		CLIENT JAMIE CALDER & EMILY WILCOX		SCALE 1 : 100 @A3	REV. DATE 28/04/25	REVISION 1

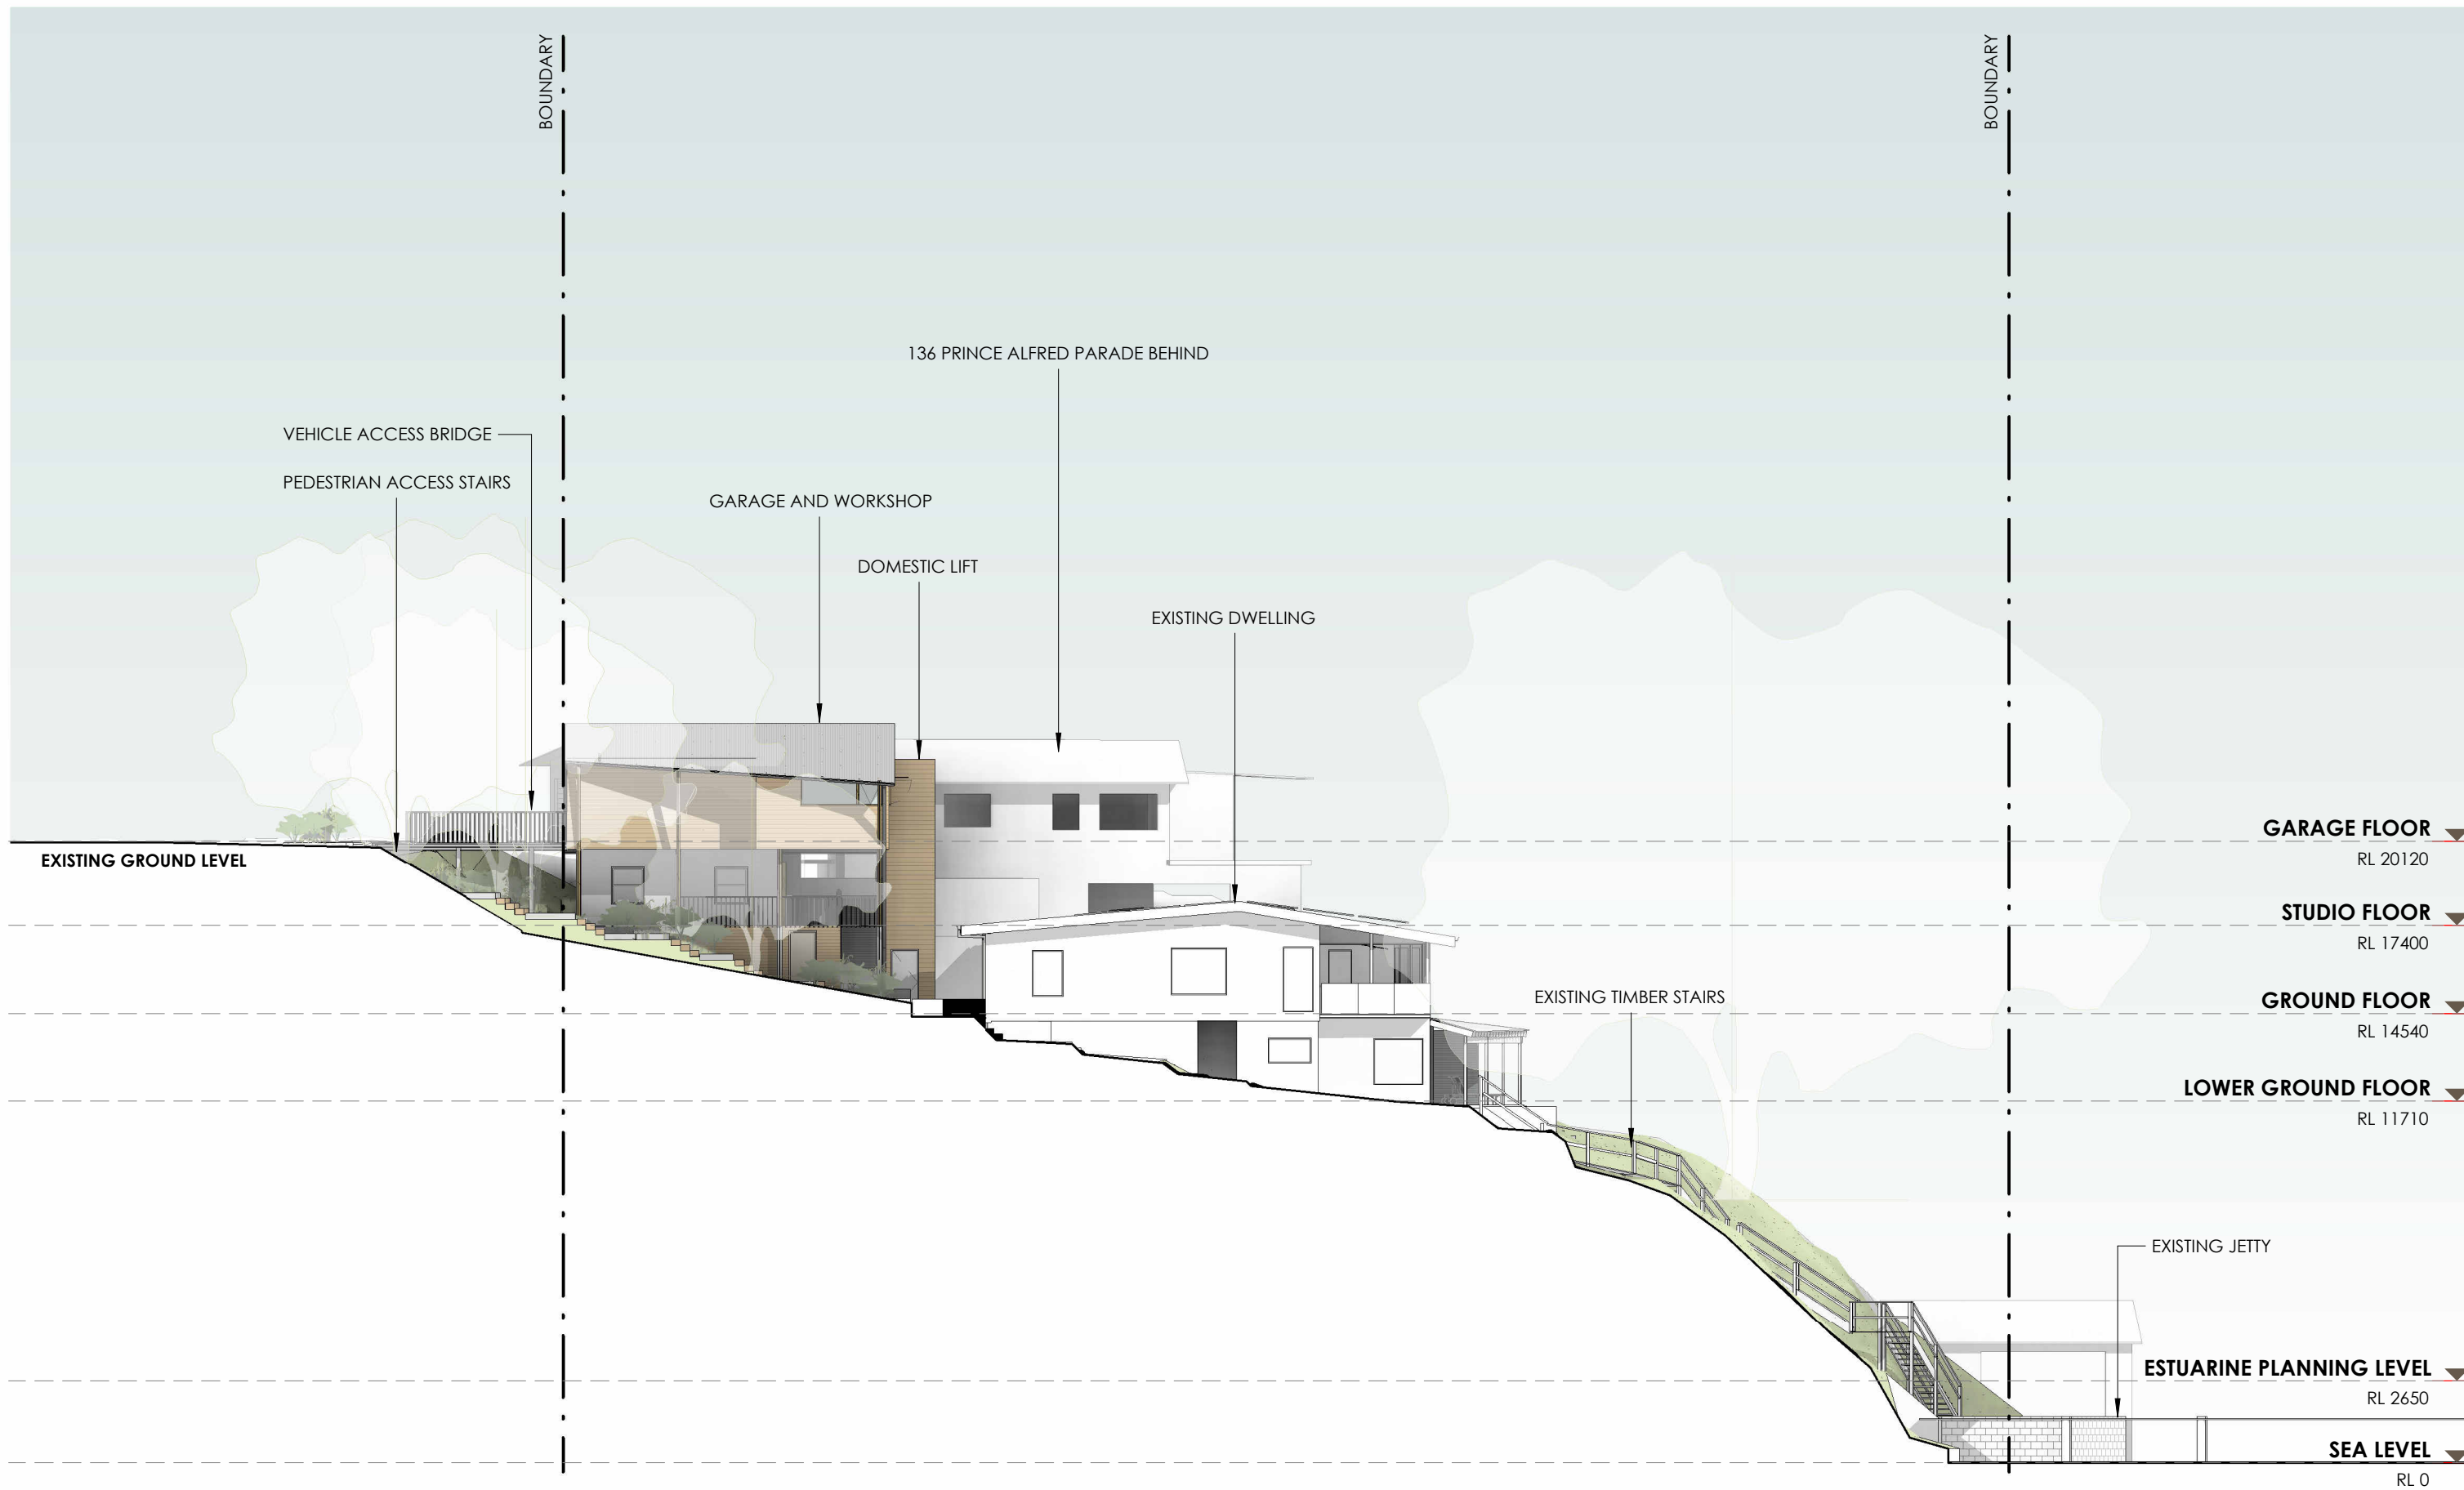

FOR DEVELOPMENT APPLICATION ONLY - NOT FOR CONSTRUCTION

© Copyright, all right reserved.

Reproduction of this drawing in part or whole is strictly prohibited without the written consent of CplusC Architects + Builders. There is no implied or written licence to use these plans unless otherwise agreed in writing by CplusC Architects + Builders.



CplusC
Architects
+ Builders

466 Cleveland Street
Surry Hills NSW 2010
Gadigal Country

+61 2 9690 2211
info@cplusc.com.au
cplusc.com.au

ABN: 34 113 120 371
Nominated Architect:
Clinton Cole 8688
Hayden Co'burn 11656
Builders Licence: 173945c

PROJECT
22-028 CALDER RESIDENCE

PROJECT ADDRESS
138, PRINCE ALFRED PARADE,
NEWPORT NSW 2106 GADIGAL COUNTRY

DRAWN
MH

REVIEWED
HC

DRAWING TITLE
SITE SECTION


CLIENT
JAMIE CALDER & EMILY WILCOX

SCALE
1 : 200
@A3

REV. DATE
28/04/25


REVISION
1

DRAWING NUMBER
DA 026

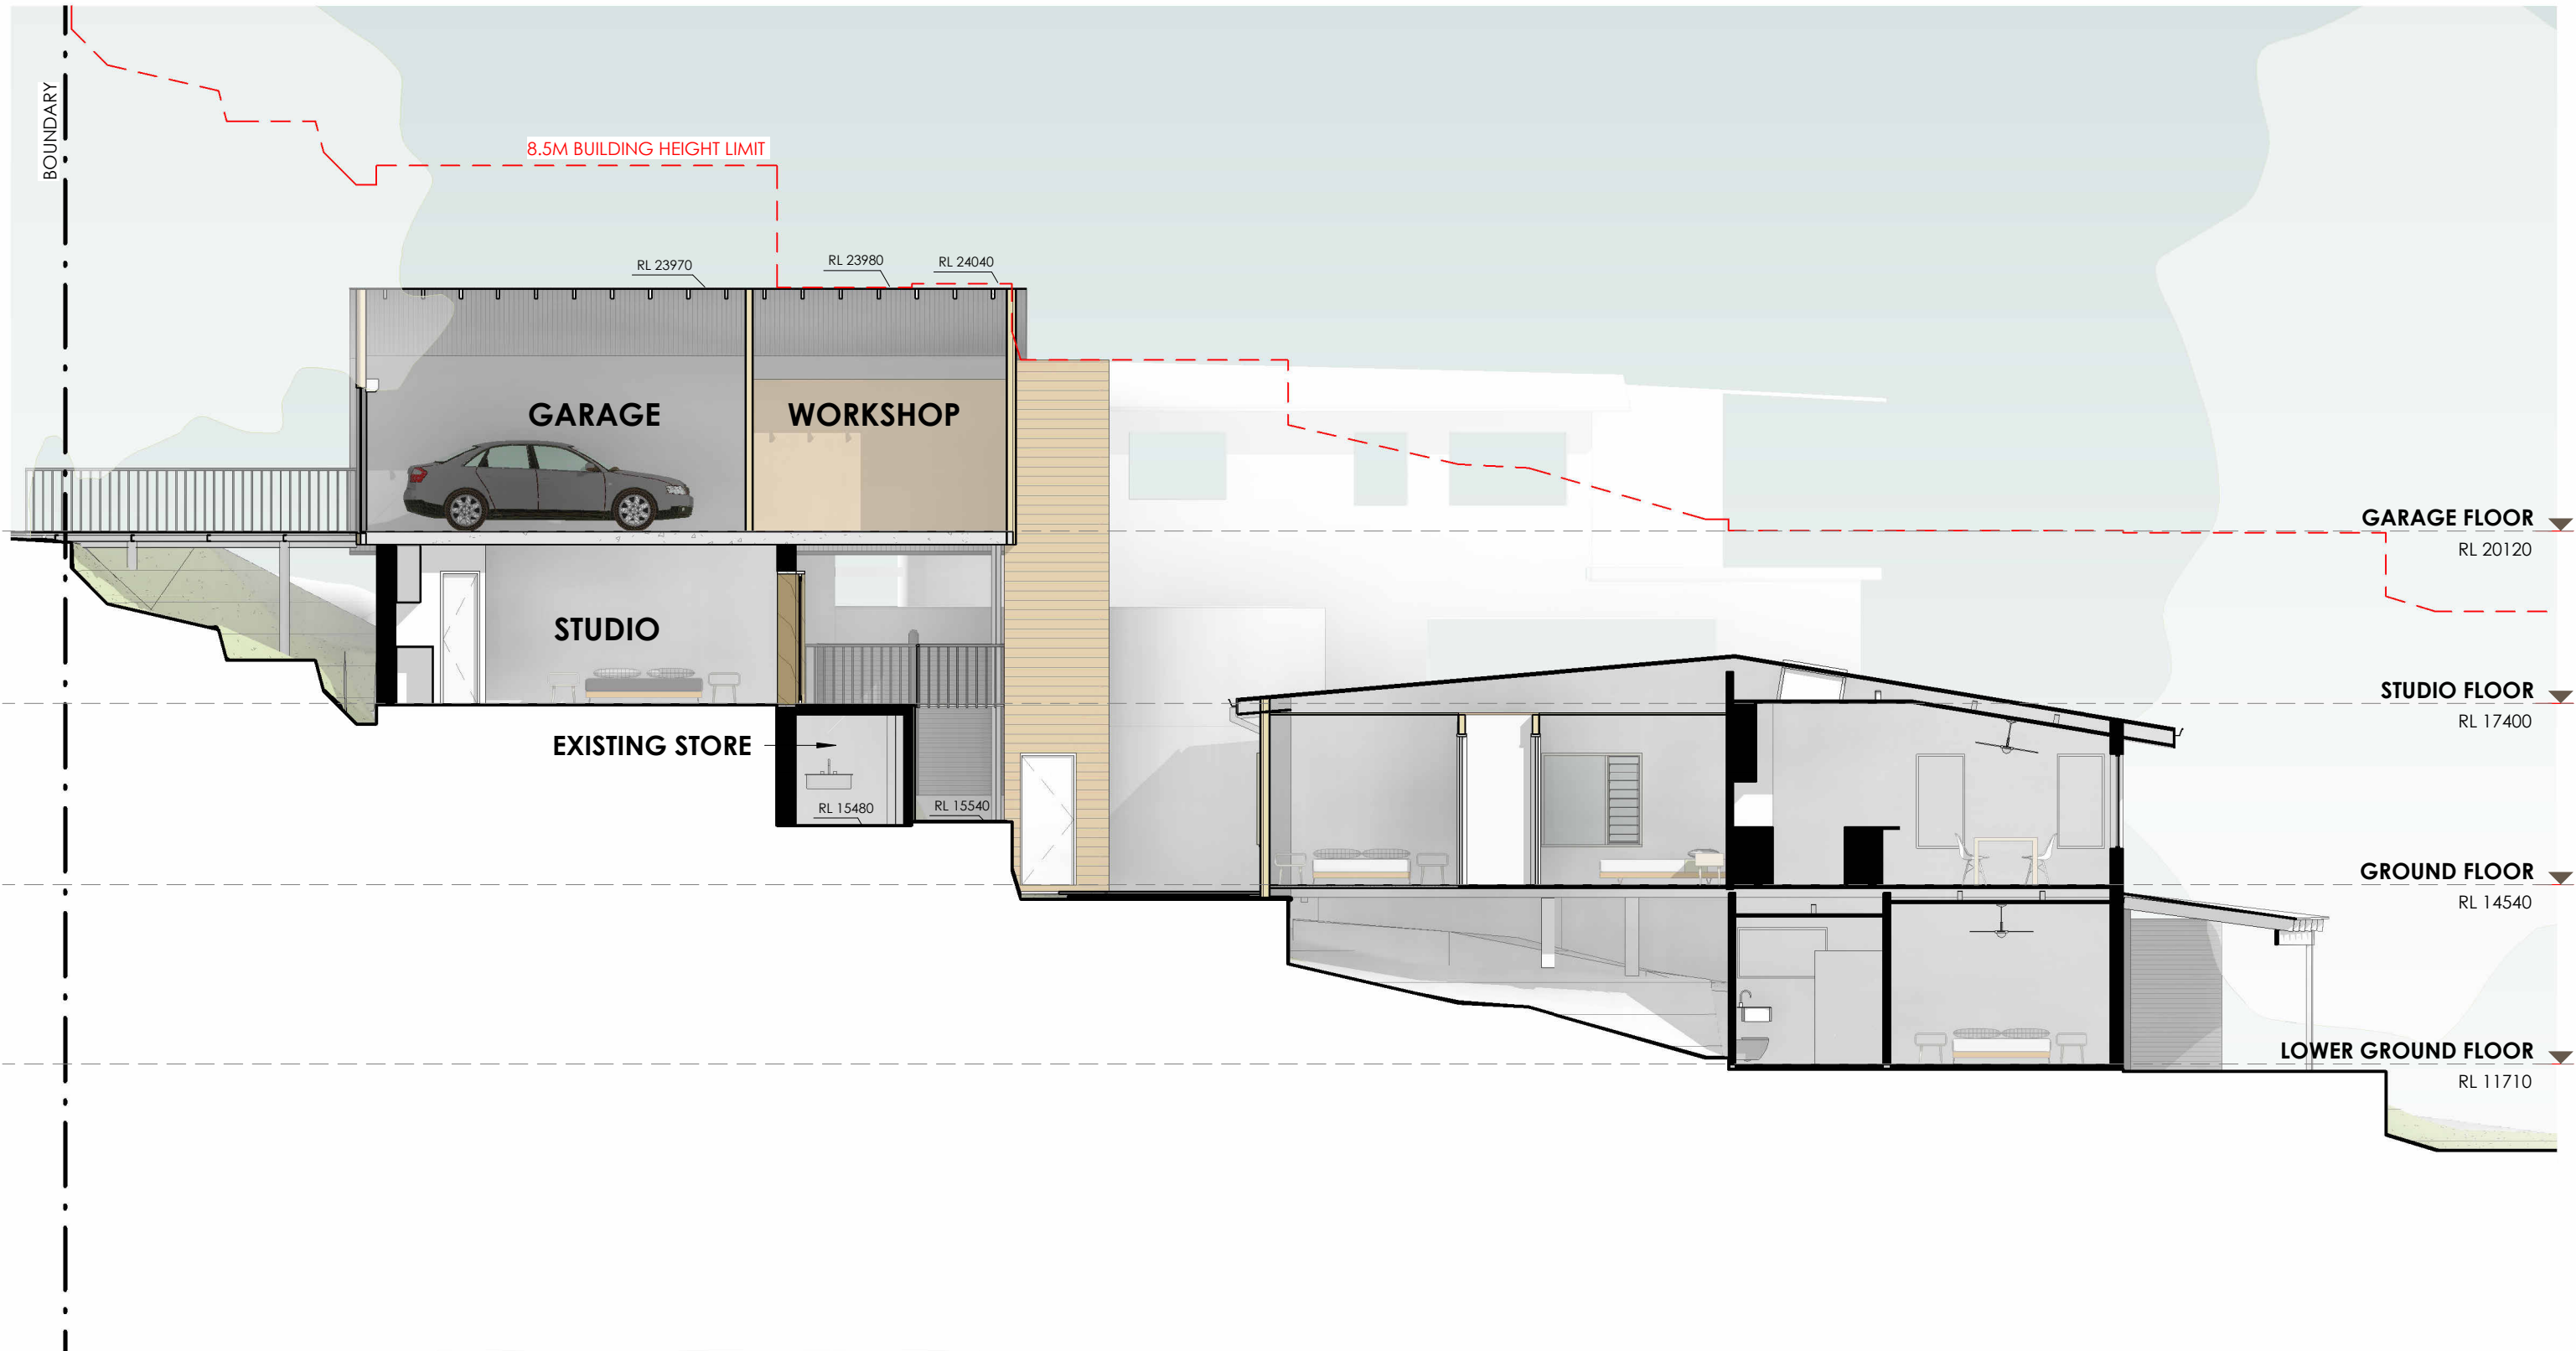


FOR DEVELOPMENT APPLICATION ONLY - NOT FOR CONSTRUCTION

© Copyright, all right reserved. Reproduction of this drawing in part or whole is strictly prohibited without the written consent of CplusC Architects + Builders. There is no implied or written licence to use these plans unless otherwise agreed in writing by CplusC Architects + Builders.

 <div>CplusC Architects + Builders</div>	466 Cleveland Street Surry Hills NSW 2010 Gadigal Country +61 2 9690 2211 info@cplusc.com.au cplusc.com.au	ABN: 34 113 120 371 Nominated Architect: Clinton Cole 8688 Hayden Co'burn 11656 Builders Licence: 173945c	PROJECT 22-028 CALDER RESIDENCE		DRAWN MH	REVIEWED HC	DRAWING TITLE HEIGHT LIMIT - GARAGE SECTION		
			PROJECT ADDRESS 138, PRINCE ALFRED PARADE, NEWPORT NSW 2106 GADIGAL COUNTRY		CLIENT JAMIE CALDER & EMILY WILCOX	SCALE 1 : 100 @A3	REV. DATE 28/04/25	REVISION 1	DRAWING NUMBER DA 029




1. CLEAR STAIN TIMBER CLADDNG

 

2. EXISTING RENDERED BRICK WALL




3. CORRUGATED METAL SHEET,
MEDIUM COLOUR

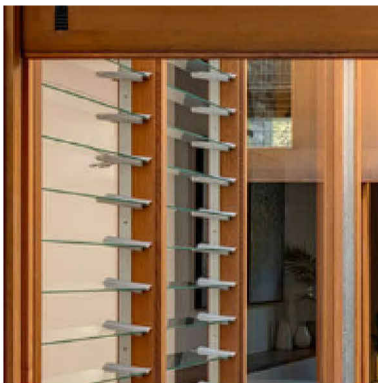


4. CLEAR STAIN TIMBER DOOR AND
WINDOW FRAMES



5. TIMBER AND STEEL FRAME
STRUCTURE

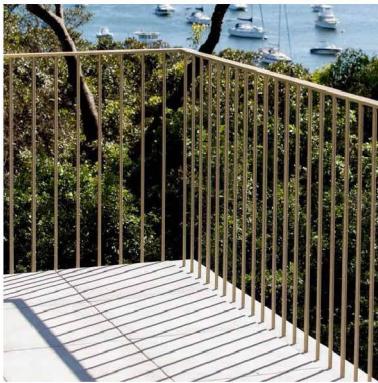


6. METAL BALUSTRADE

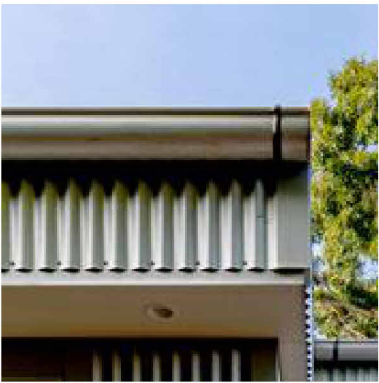

7. METAL DOWNPIPES & GUTTERS

FOR DEVELOPMENT APPLICATION ONLY - NOT FOR CONSTRUCTION

© Copyright, all right reserved. Reproduction of this drawing in part or whole is strictly prohibited without the written consent of CplusC Architects + Builders. There is no implied or written licence to use these plans unless otherwise agreed in writing by CplusC Architects + Builders.

 <div>CplusC Architects + Builders</div>	466 Cleveland Street Surry Hills NSW 2010 Gadigal Country +61 2 9690 2211 info@cplusc.com.au cplusc.com.au	ABN: 34 113 120 371 Nominated Architect: Clinton Cole 8688 Hayden Co'burn 11656 Builders Licence: 173945c	PROJECT 22-028 CALDER RESIDENCE		DRAWN MH	REVIEWED HC	DRAWING TITLE EXTERNAL FINISHES & MATERIALS			
			PROJECT ADDRESS 138, PRINCE ALFRED PARADE, NEWPORT NSW 2106 GADIGAL COUNTRY		CLIENT JAMIE CALDER & EMILY WILCOX		SCALE NTS @A3	REV. DATE 28/04/25	REVISION 1	DRAWING NUMBER DA 030




GARAGE AND WORKSHOP LOOKING WEST FROM PRINCE ALFRED PARADE


FOR DEVELOPMENT APPLICATION ONLY - NOT FOR CONSTRUCTION

© Copyright, all right reserved. Reproduction of this drawing in part or whole is strictly prohibited without the written consent of CplusC Architects + Builders. There is no implied or written licence to use these plans unless otherwise agreed in writing by CplusC Architects + Builders.


 <div>CplusC Architects + Builders</div>	466 Cleveland Street Surry Hills NSW 2010 Gadigal Country +61 2 9690 2211 info@cplusc.com.au cplusc.com.au	ABN: 34 113 120 371 Nominated Architect: Clinton Cole 8688 Hayden Co'burn 11656 Builders Licence: 173945c	PROJECT 22-028 CALDER RESIDENCE		DRAWN MH	REVIEWED HC	DRAWING TITLE PERSPECTIVE - VIEW FROM STREET		
			PROJECT ADDRESS 138, PRINCE ALFRED PARADE, NEWPORT NSW 2106 GADIGAL COUNTRY		CLIENT JAMIE CALDER & EMILY WILCOX	SCALE NTS @A3	REV. DATE 28/04/25	REVISION 1	DRAWING NUMBER DA 031

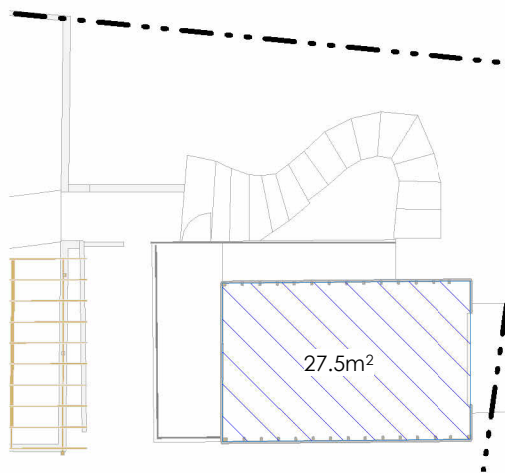


EXISTING FSR - GARAGE FLOOR PLAN
SCALE: 1 : 200

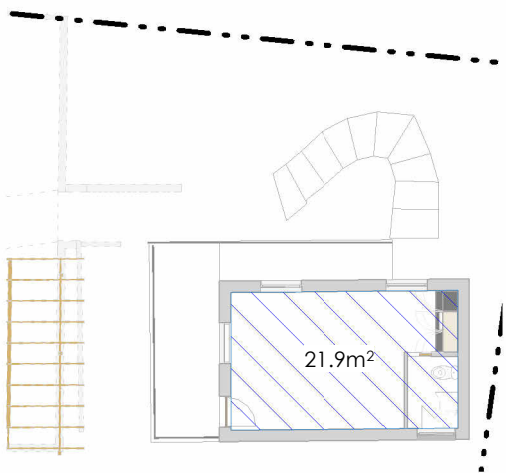


EXISTING FSR - STUDIO FLOOR PLAN
SCALE: 1 : 200

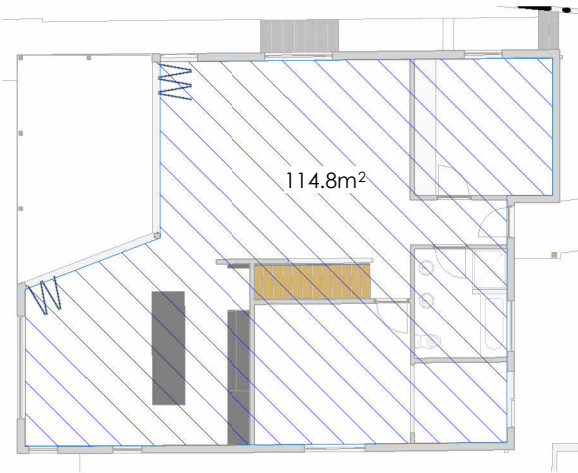


EXISTING FSR - GROUND FLOOR PLAN
SCALE: 1 : 200

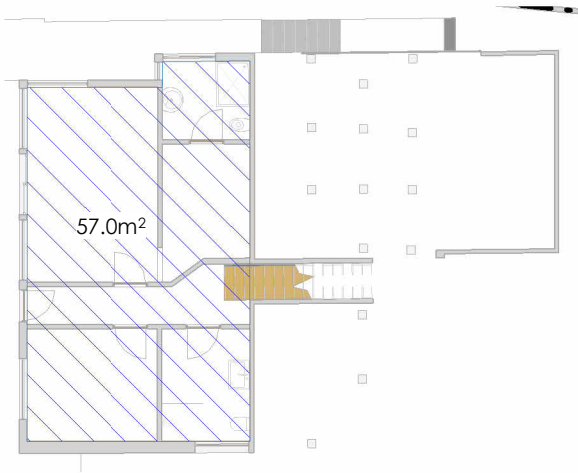


EXISTING FSR - LOWER GROUND FLOOR PLAN
SCALE: 1 : 200

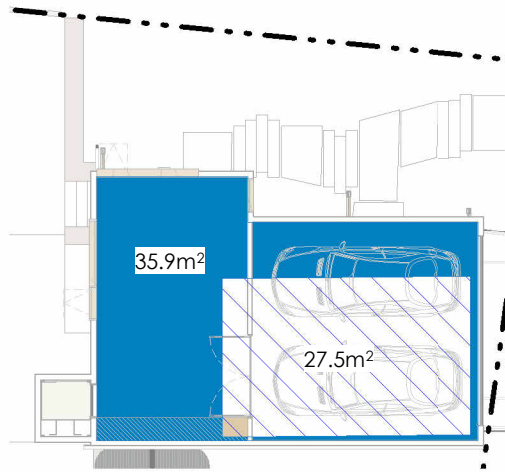


PROPOSED FSR - GARAGE FLOOR PLAN
SCALE: 1 : 200

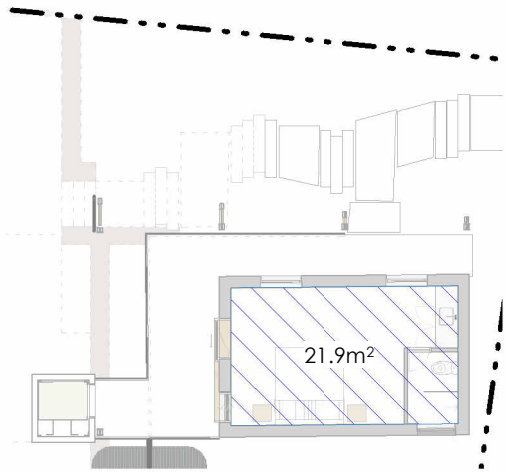

PROPOSED FSR - STUDIO FLOOR PLAN
SCALE: 1 : 200

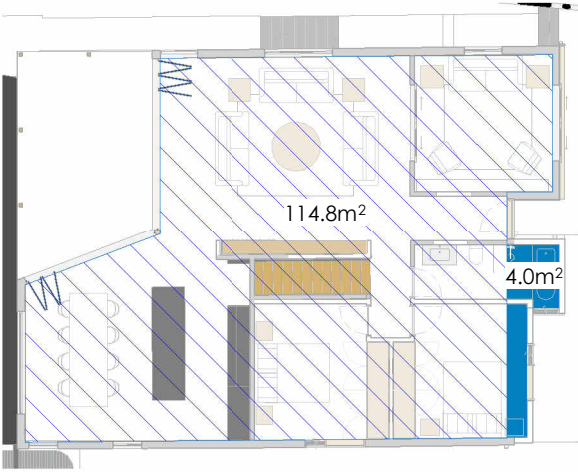

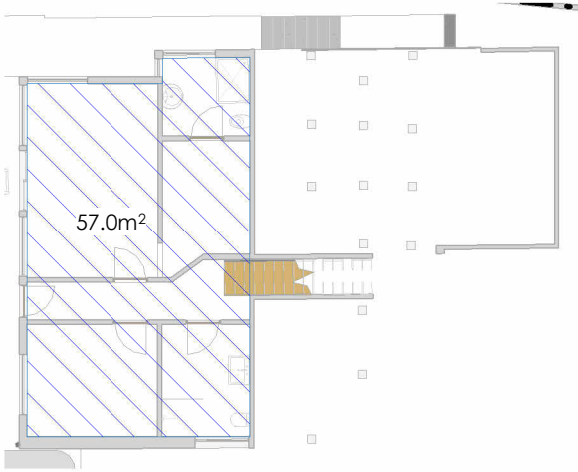

PROPOSED FSR - GROUND FLOOR PLAN
SCALE: 1 : 200




PROPOSED FSR - LOWER GROUND FLOOR PLAN
SCALE: 1 : 200

SHADOW DIAGRAM ON 21 JUNE - 9AM

-  EXTENT OF ADDITIONAL OVERSHADOWING
-  EXTENT OF REDUCED OVERSHADOWING


SHADOW DIAGRAM NOTES

1. THE SCOPE OF SHADOW ANALYSIS CONSISTS OF THE SUBJECT SITE AND TWO ADJOINING PROPERTIES ONLY. SHADOWS CAST BY OTHER NEIGHBOURING STRUCTURES ARE NOT INCLUDED IN THE DIAGRAMS.
2. ADJOINING BUILDINGS' HEIGHT AND BOUNDARIES ARE APPROXIMATE ONLY.

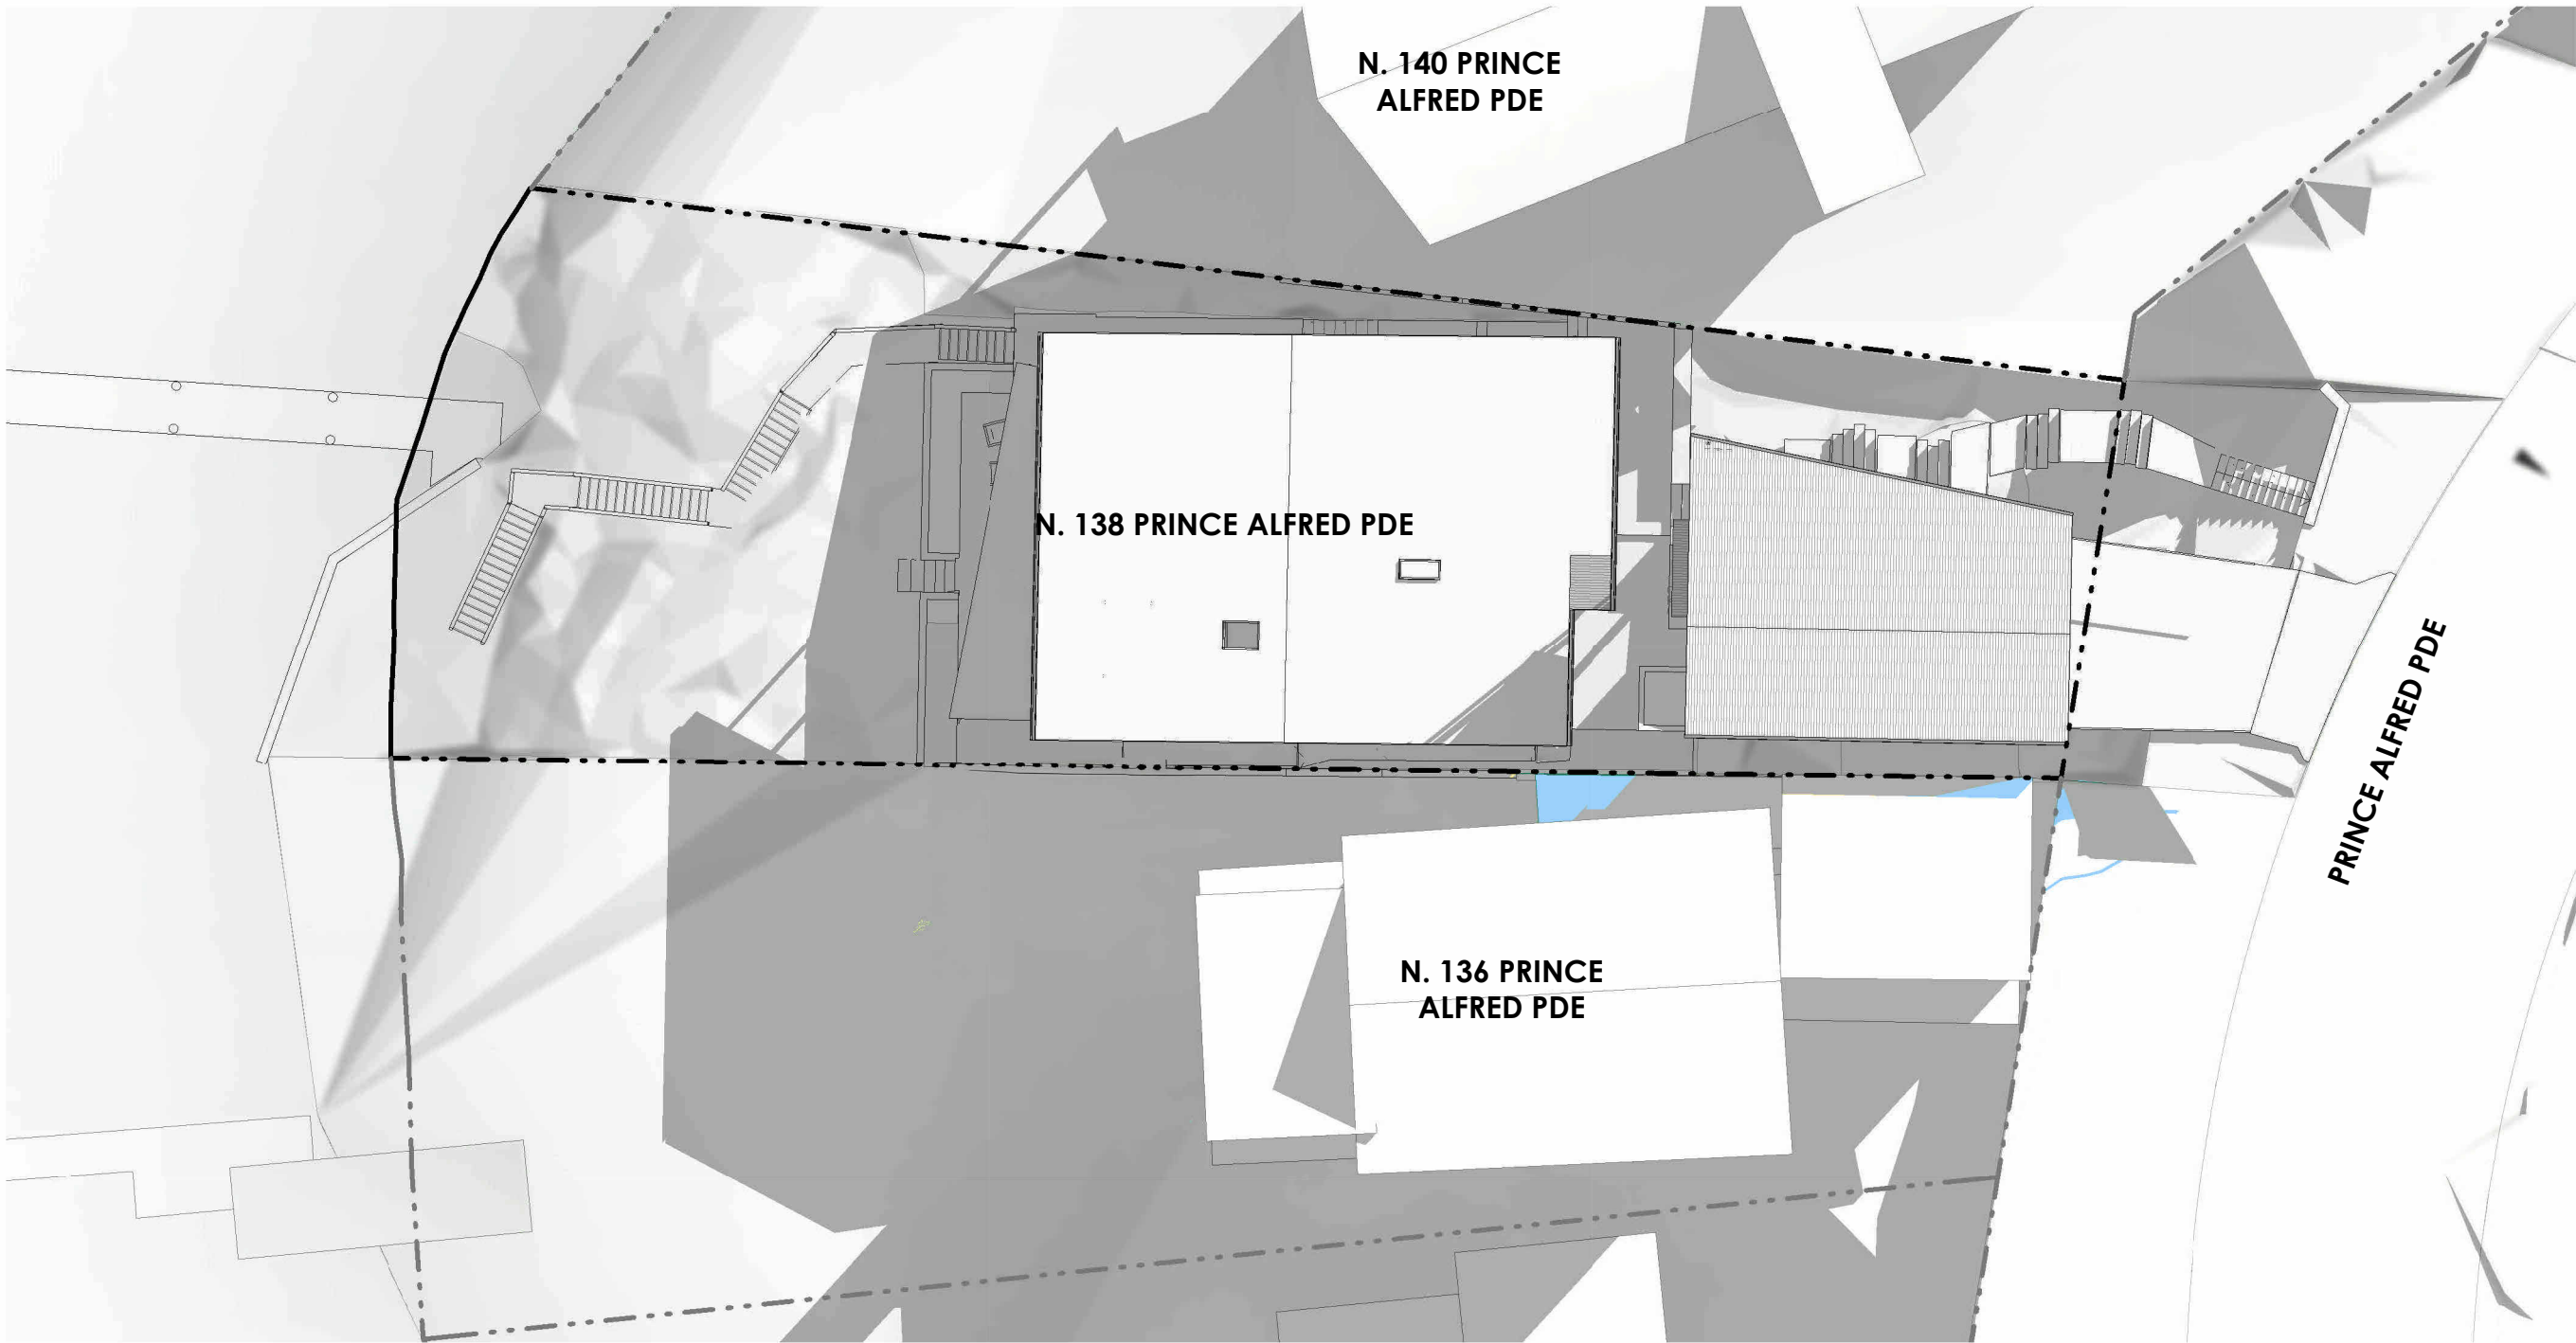



FOR DEVELOPMENT APPLICATION ONLY - NOT FOR CONSTRUCTION

© Copyright, all right reserved. Reproduction of this drawing in part or whole is strictly prohibited without the written consent of CplusC Architects + Builders. There is no implied or written licence to use these plans unless otherwise agreed in writing by CplusC Architects + Builders.


 <div>CplusC Architects + Builders</div>	466 Cleveland Street Surry Hills NSW 2010 Gadigal Country +61 2 9690 2211 info@cplusc.com.au cplusc.com.au	ABN: 34 113 120 371 Nominated Architect: Clinton Cole 8688 Hayden Co'burn 11656 Builders Licence: 173945c		PROJECT 22-028 CALDER RESIDENCE	DRAWN MH	REVIEWED HC	DRAWING TITLE SHADOW DIAGRAMS - 9AM WINTER		
				PROJECT ADDRESS 138, PRINCE ALFRED PARADE, NEWPORT NSW 2106 GADIGAL COUNTRY	CLIENT JAMIE CALDER & EMILY WILCOX	SCALE 1 : 200 @A3	REV. DATE 28/04/25	REVISION 1	DRAWING NUMBER DA 042

SHADOW DIAGRAM ON 21 JUNE - 12PM

-  EXTENT OF ADDITIONAL OVERSHADOWING
-  EXTENT OF REDUCED OVERSHADOWING



SHADOW DIAGRAM NOTES

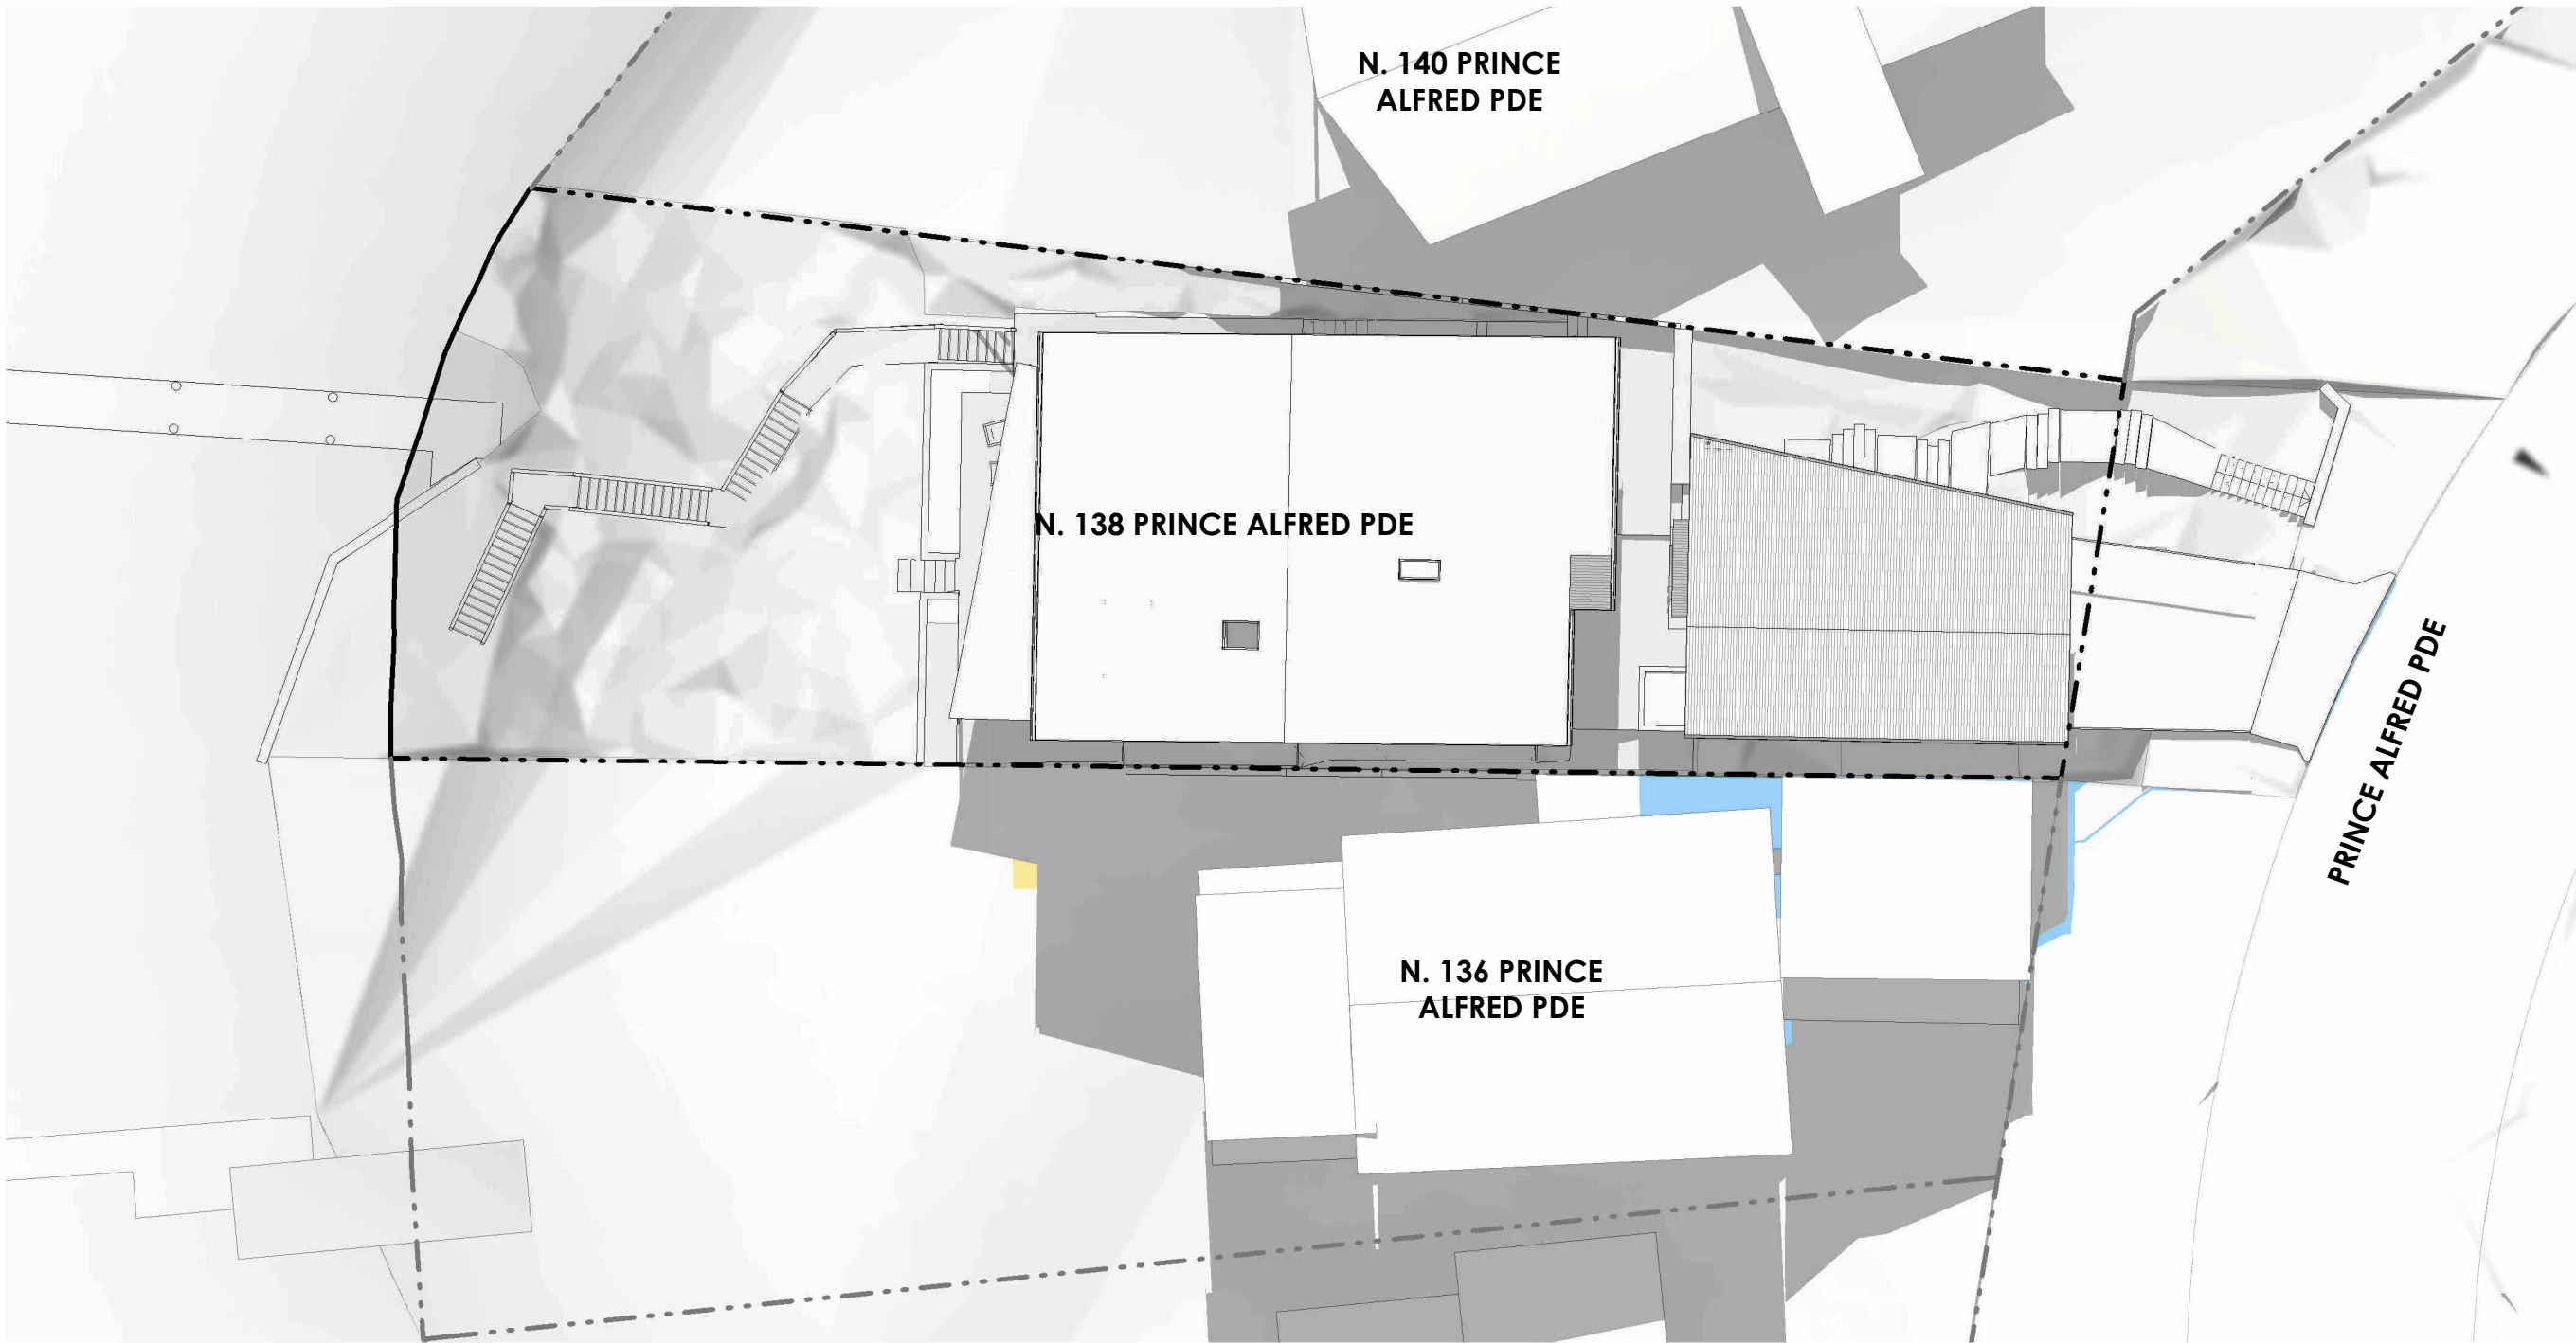1. THE SCOPE OF SHADOW ANALYSIS CONSISTS OF THE SUBJECT SITE AND TWO ADJOINING PROPERTIES ONLY. SHADOWS CAST BY OTHER NEIGHBOURING STRUCTURES ARE NOT INCLUDED IN THE DIAGRAMS.
2. ADJOINING BUILDINGS' HEIGHT AND BOUNDARIES ARE APPROXIMATE ONLY.





FOR DEVELOPMENT APPLICATION ONLY - NOT FOR CONSTRUCTION

© Copyright, all right reserved. Reproduction of this drawing in part or whole is strictly prohibited without the written consent of CplusC Architects + Builders. There is no implied or written licence to use these plans unless otherwise agreed in writing by CplusC Architects + Builders.


	466 Cleveland Street Surry Hills NSW 2010 Gadigal Country +61 2 9690 2211 info@cplusc.com.au cplusc.com.au	ABN: 34 113 120 371 Nominated Architect: Clinton Cole 8688 Hayden Co'burn 11656 Builders Licence: 173945c		PROJECT 22-028 CALDER RESIDENCE	DRAWN MH	REVIEWED HC	DRAWING TITLE SHADOW DIAGRAMS - 12PM WINTER		
				PROJECT ADDRESS 138, PRINCE ALFRED PARADE, NEWPORT NSW 2106 GADIGAL COUNTRY	CLIENT JAMIE CALDER & EMILY WILCOX	SCALE 1 : 200 @A3	REV. DATE 28/04/25	REVISION 1	DRAWING NUMBER DA 043

SHADOW DIAGRAM ON 21 JUNE - 3PM

-  EXTENT OF ADDITIONAL OVERSHADOWING
-  EXTENT OF REDUCED OVERSHADOWING

SHADOW DIAGRAM NOTES

1. THE SCOPE OF SHADOW ANALYSIS CONSISTS OF THE SUBJECT SITE AND TWO ADJOINING PROPERTIES ONLY. SHADOWS CAST BY OTHER NEIGHBOURING STRUCTURES ARE NOT INCLUDED IN THE DIAGRAMS.
2. ADJOINING BUILDINGS' HEIGHT AND BOUNDARIES ARE APPROXIMATE ONLY.

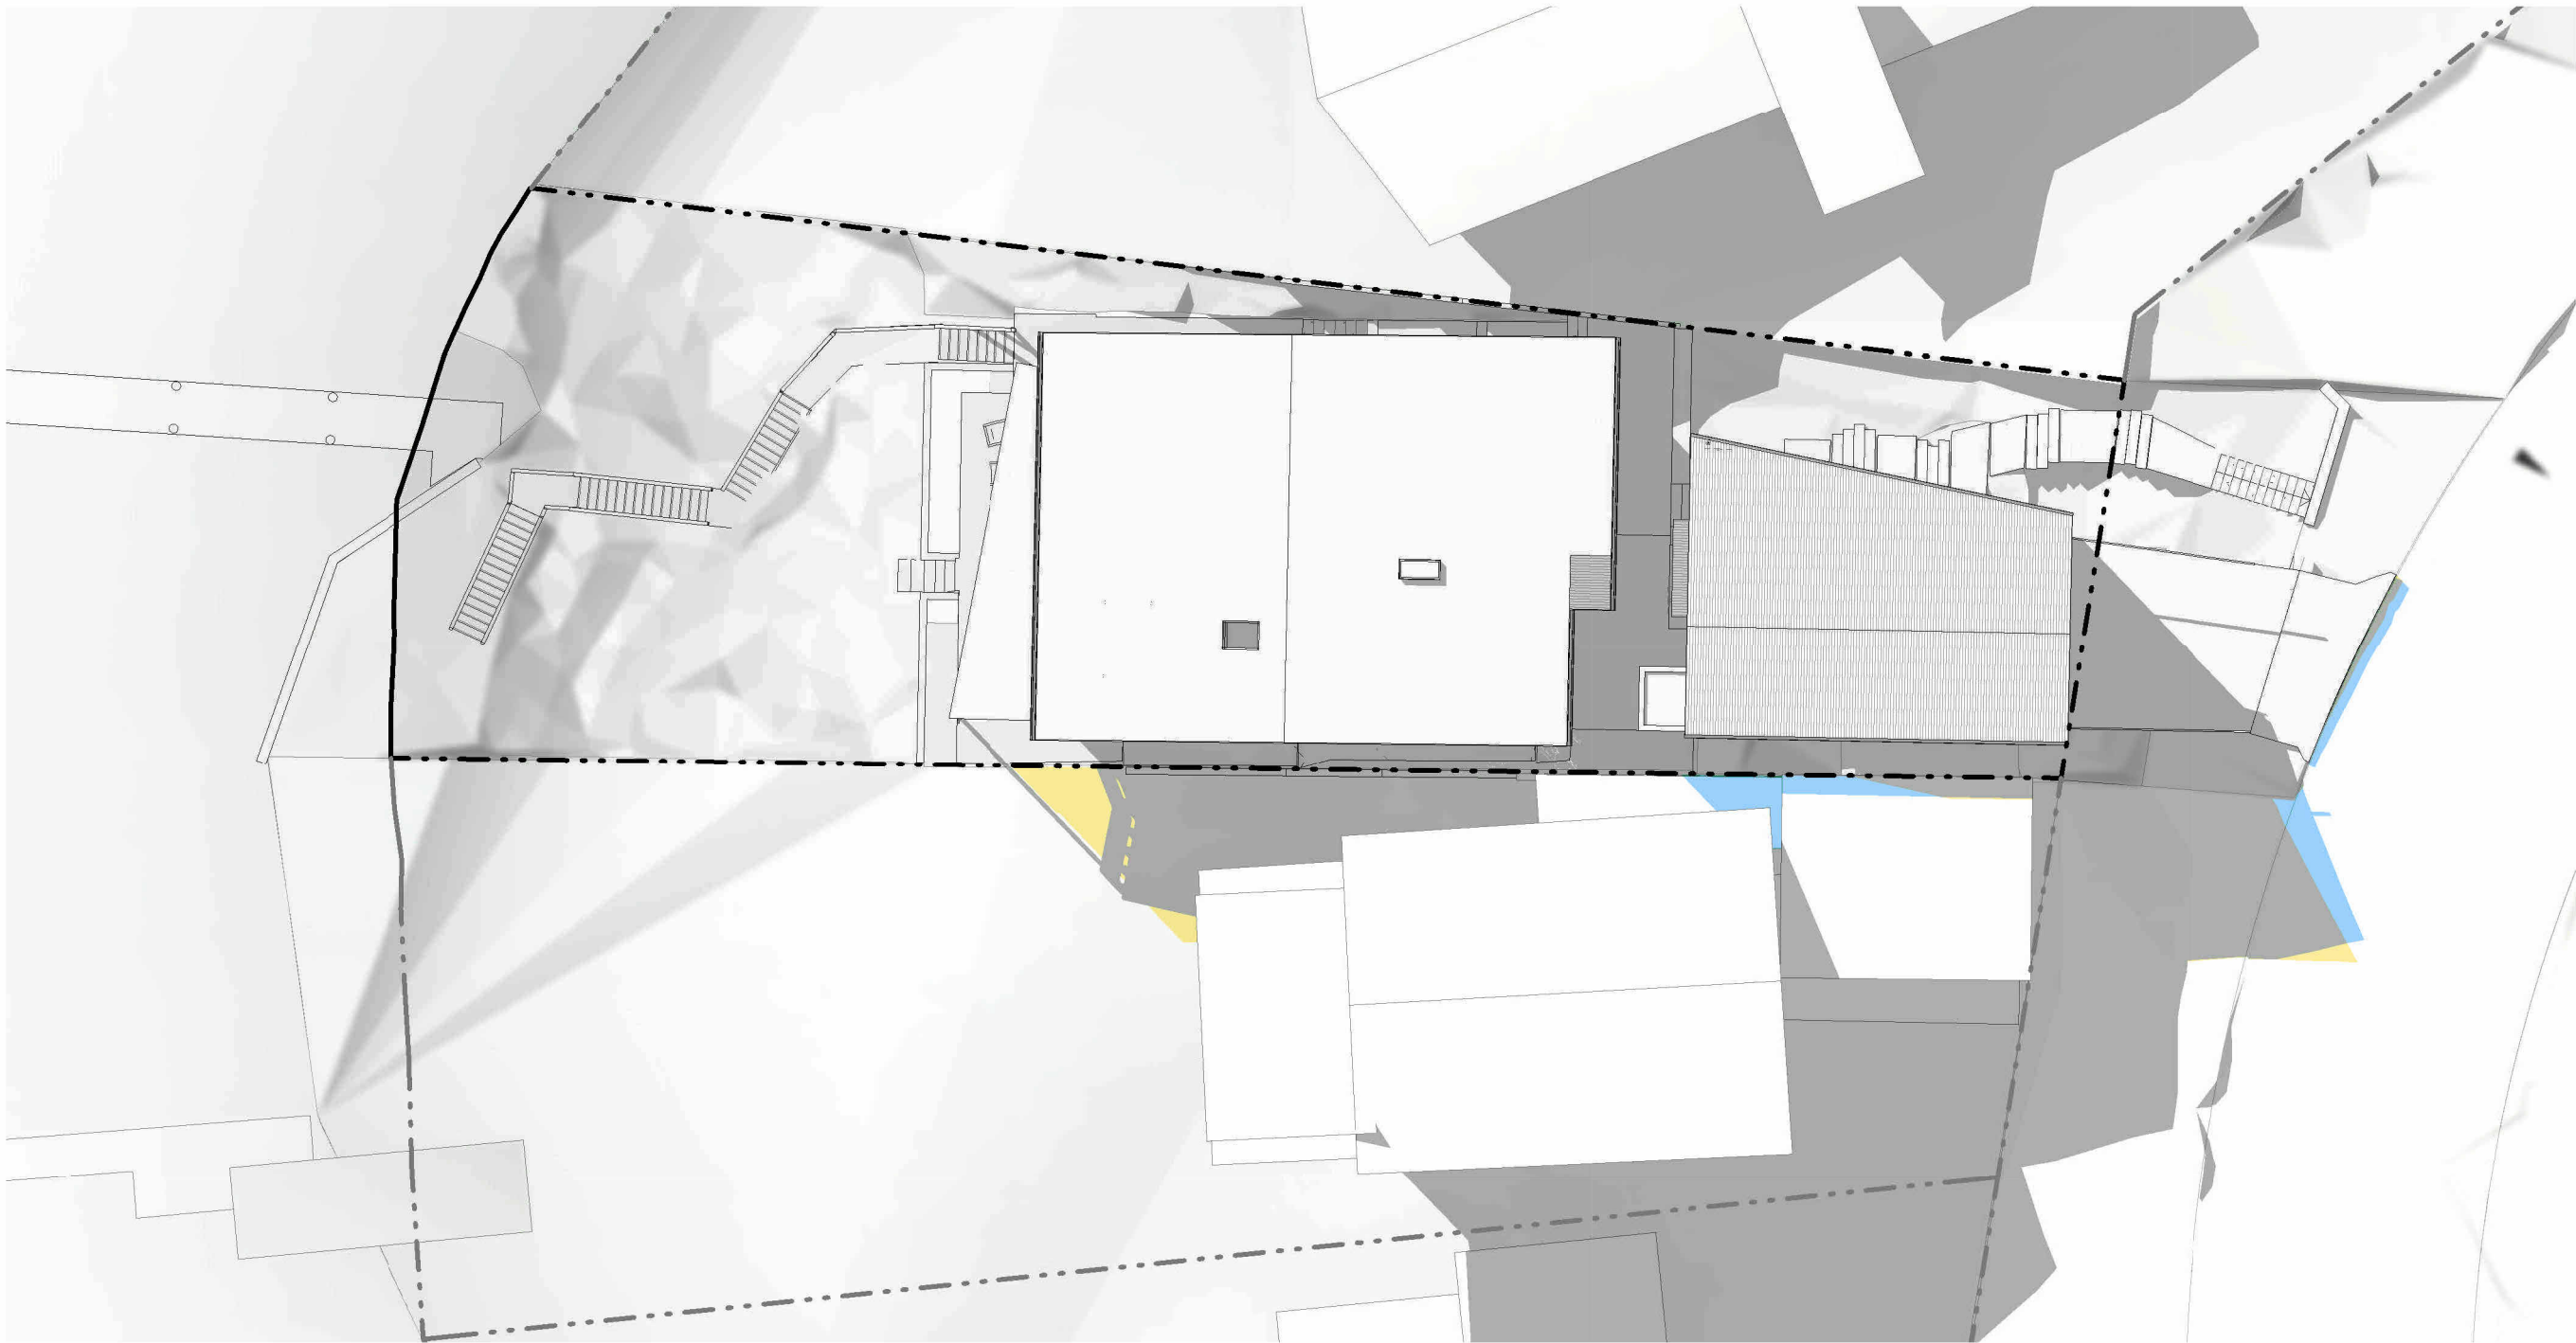

FOR DEVELOPMENT APPLICATION ONLY - NOT FOR CONSTRUCTION

© Copyright, all right reserved. Reproduction of this drawing in part or whole is strictly prohibited without the written consent of CplusC Architects + Builders. There is no implied or written licence to use these plans unless otherwise agreed in writing by CplusC Architects + Builders.

 <div>CplusC Architects + Builders</div>	466 Cleveland Street Surry Hills NSW 2010 Gadigal Country +61 2 9690 2211 info@cplusc.com.au cplusc.com.au	ABN: 34 113 120 371 Nominated Architect: Clinton Cole 8688 Hayden Co'burn 11656 Builders Licence: 173945c		PROJECT 22-028 CALDER RESIDENCE	DRAWN MH	REVIEWED HC	DRAWING TITLE SHADOW DIAGRAMS - 3PM WINTER		
				PROJECT ADDRESS 138, PRINCE ALFRED PARADE, NEWPORT NSW 2106 GADIGAL COUNTRY	CLIENT JAMIE CALDER & EMILY WILCOX	SCALE 1 : 200 @A3	REV. DATE 28/04/25	REVISION 1	DRAWING NUMBER DA 044

WASTE MANAGEMENT DURING CONSTRUCTION

WASTE MATERIAL WILL BE STORED, COVERED AND SECURED ON SITE IN WASTE SKIPS TO BE LOCATED AT THE STREET FRONTAGE. ALL STOCKPILES TO BE CLEARED FROM DRAINS, GUTTERS AND FOOTPATHS. DISTURBED AREAS TO BE MINIMISED. CONTRACTOR TO KEEP WASTE SKIP DOCKETS AS PROOF OF RECYCLING.

ALL EROSION AND SEDIMENT CONTROL MEASURES TO BE INSPECTED AND MAINTAINED DAILY BY SITE MANAGER. WASH DOWN AREA WITH APPROPRIATE GEO-TEXTILE SILT TRAP FENCING TO BE INSTALLED THROUGHOUT CONSTRUCTION.

ACCESS AND REMOVAL WILL USE APPROPRIATE TYPE AND SIZE OF VEHICLES. TRAFFIC CONTROL MEASURES TO BE PUT IN PLACE WHEN NECESSARY TO NOT INTERFERE WITH THE FREE FLOW OF TRAFFIC.

CONSTRUCTION SITE TO BE MADE SECURE FROM PUBLIC. ENSURE STORMWATER LINES TO BE CONNECTED TO APPROVED SYSTEM AS SOON AS POSSIBLE.


ALL RETAINED VEGETATION TO BE DULY PROTECTED, UNLESS NOTED OTHERWISE.

ON-GOING WASTE MANAGEMENT

ON-GOING WASTE MANAGEMENT WILL UTILISE COUNCIL'S EXISTING SERVICES WITH PROVISION FOR ONE 120L AND TWO 240L BINS STORED ON SITE.

LEGENDS

- SITE SECURITY FENCE
- SEDIMENT CONTROL BARRIER
- EXISTING TO BE RETAINED
- EXISTING TO BE DEMOLISHED/REMOVED
- WASHDOWN AREA
- WASTE STORAGE
- SITE STORAGE

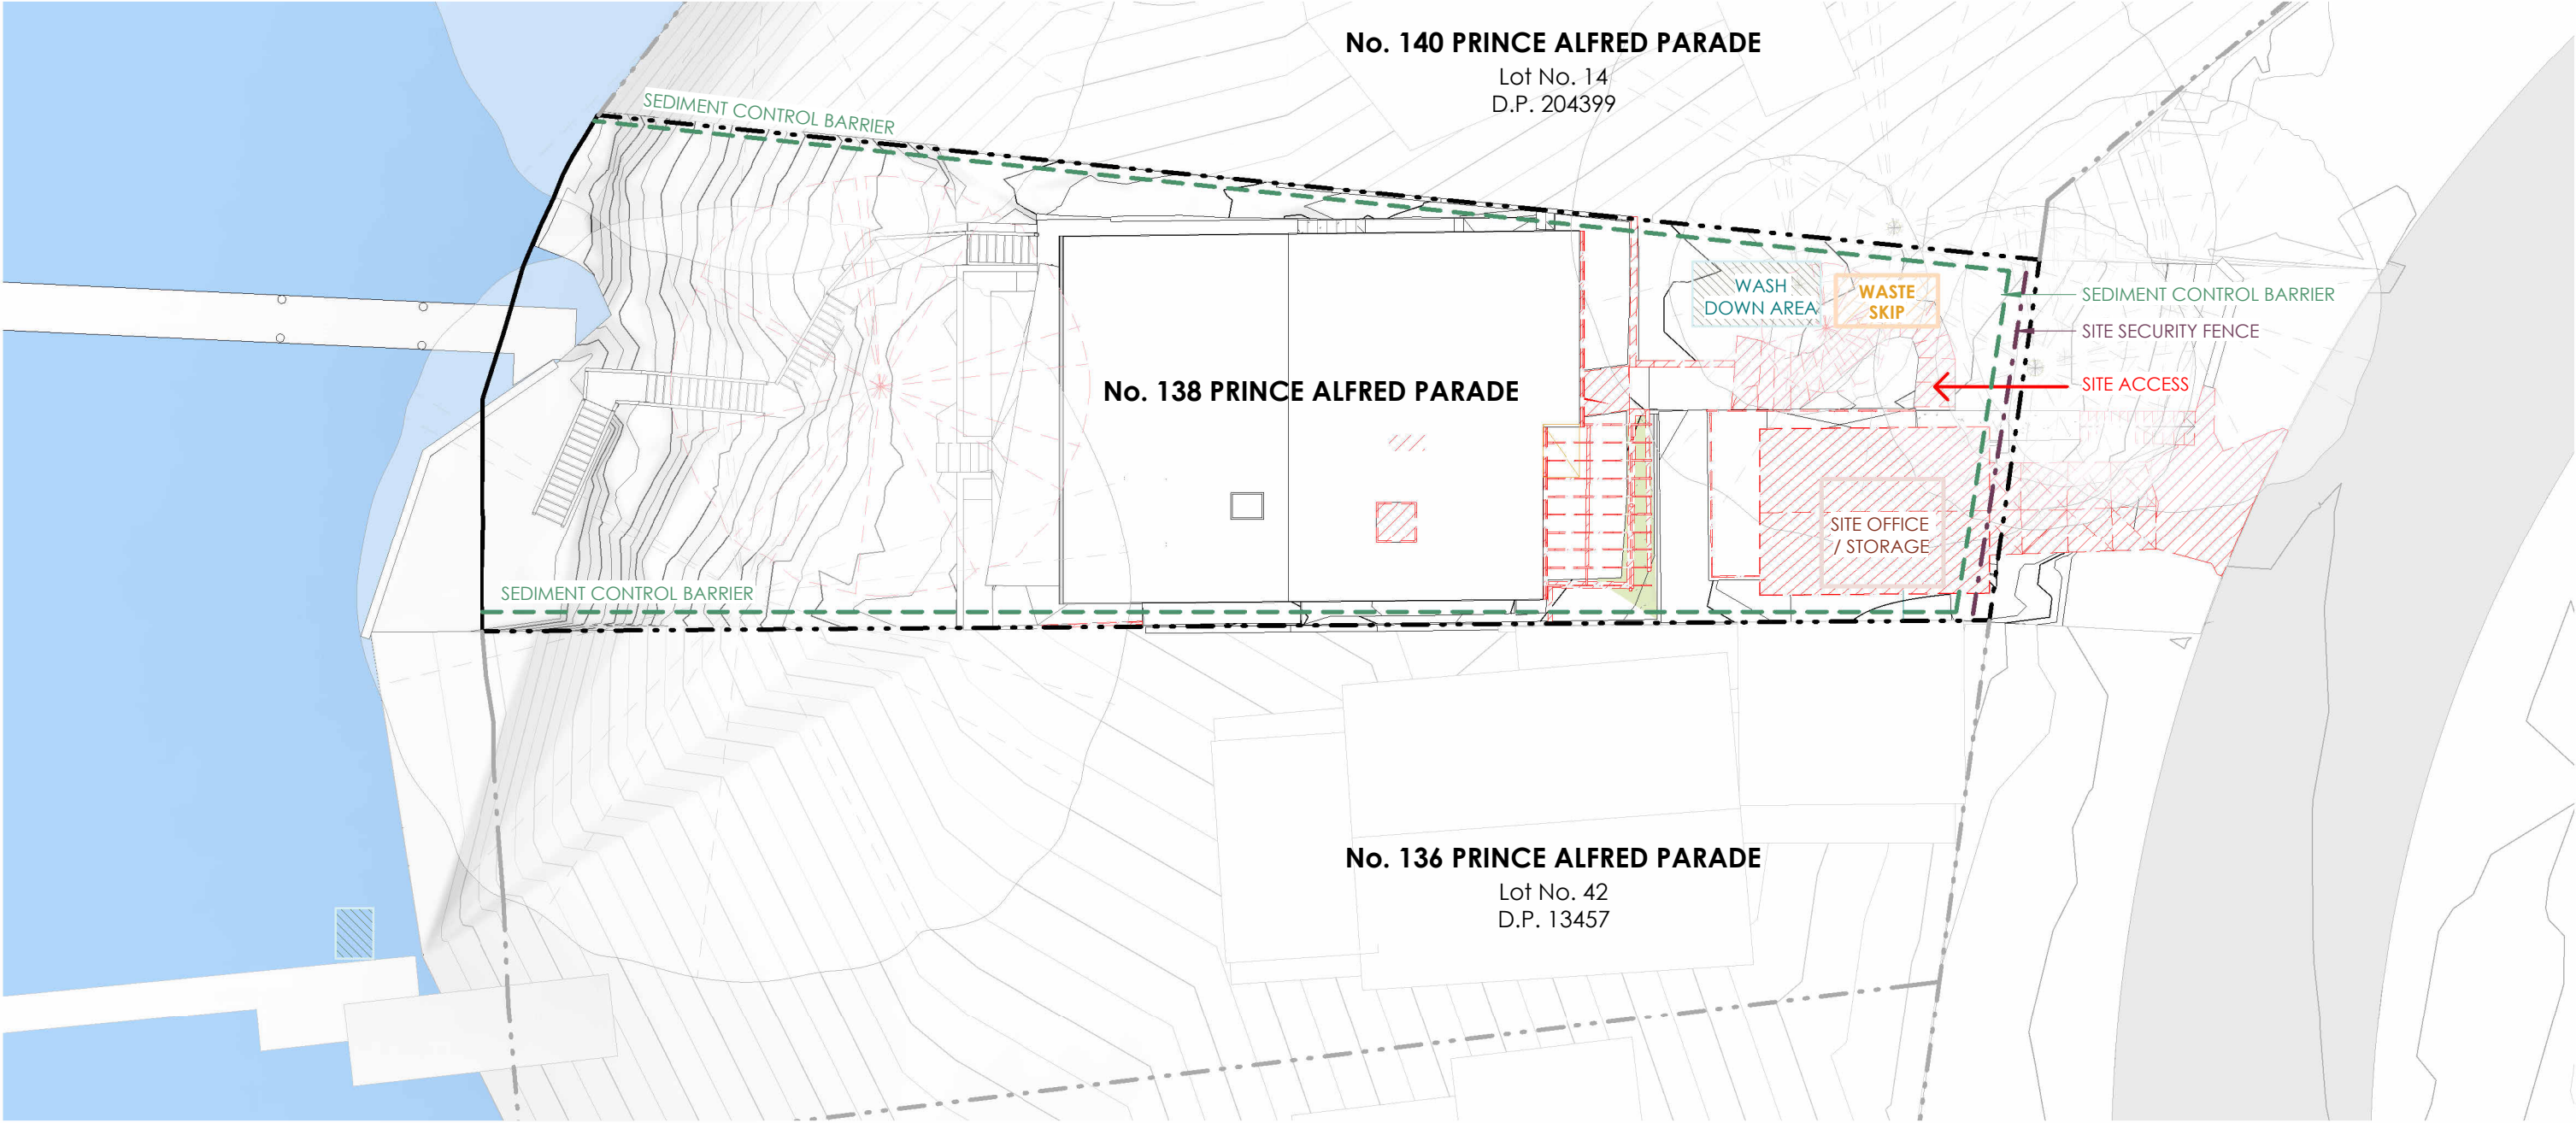

FOR DEVELOPMENT APPLICATION ONLY - NOT FOR CONSTRUCTION