




ISSUE	DATE	DESCRIPTION
1	Date 1	DA SUBMISSION
6	20.05.19	PANEL RECONSIDERATION SUBMISSION

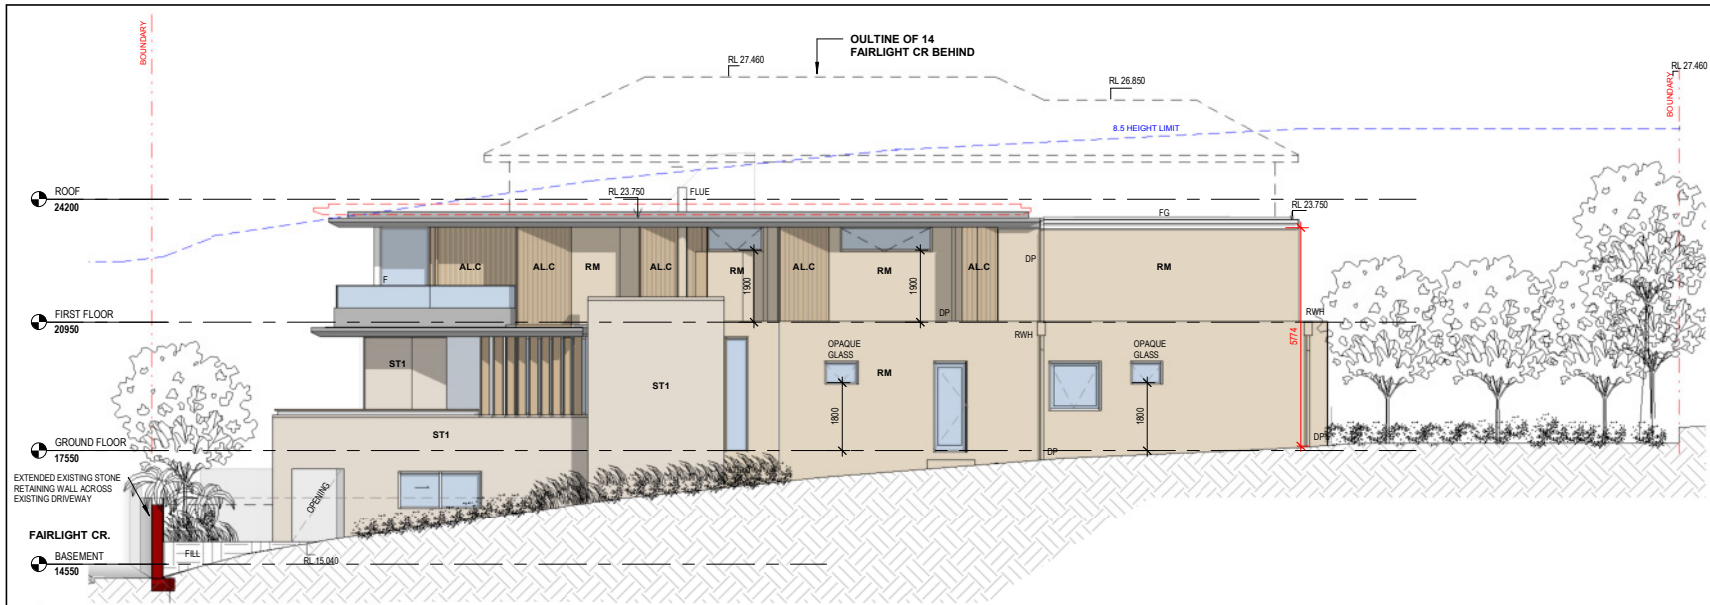


EAST ELEVATION

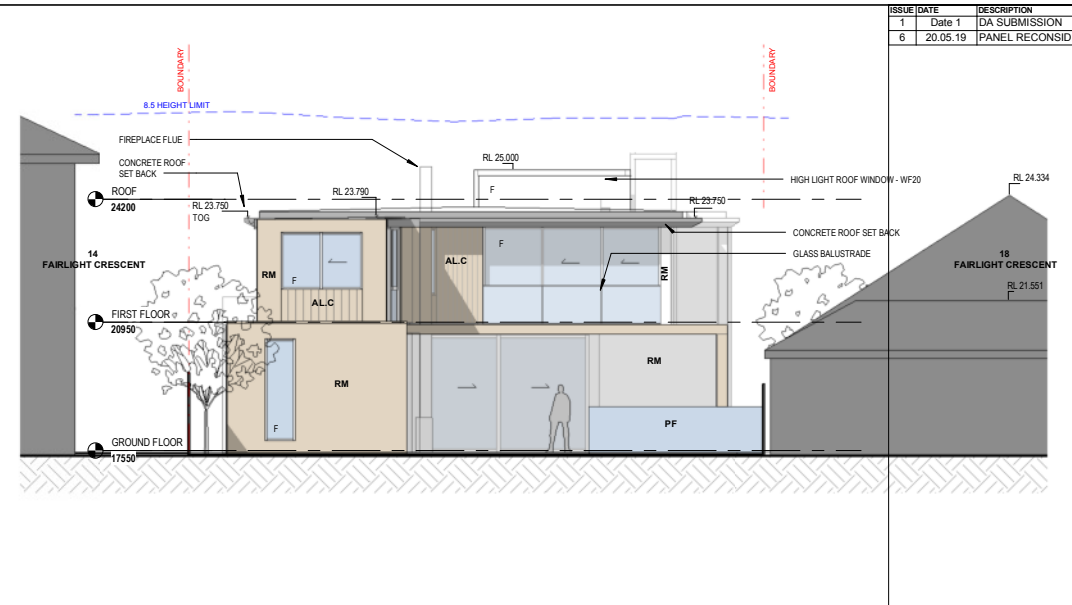


NORTH ELEVATION

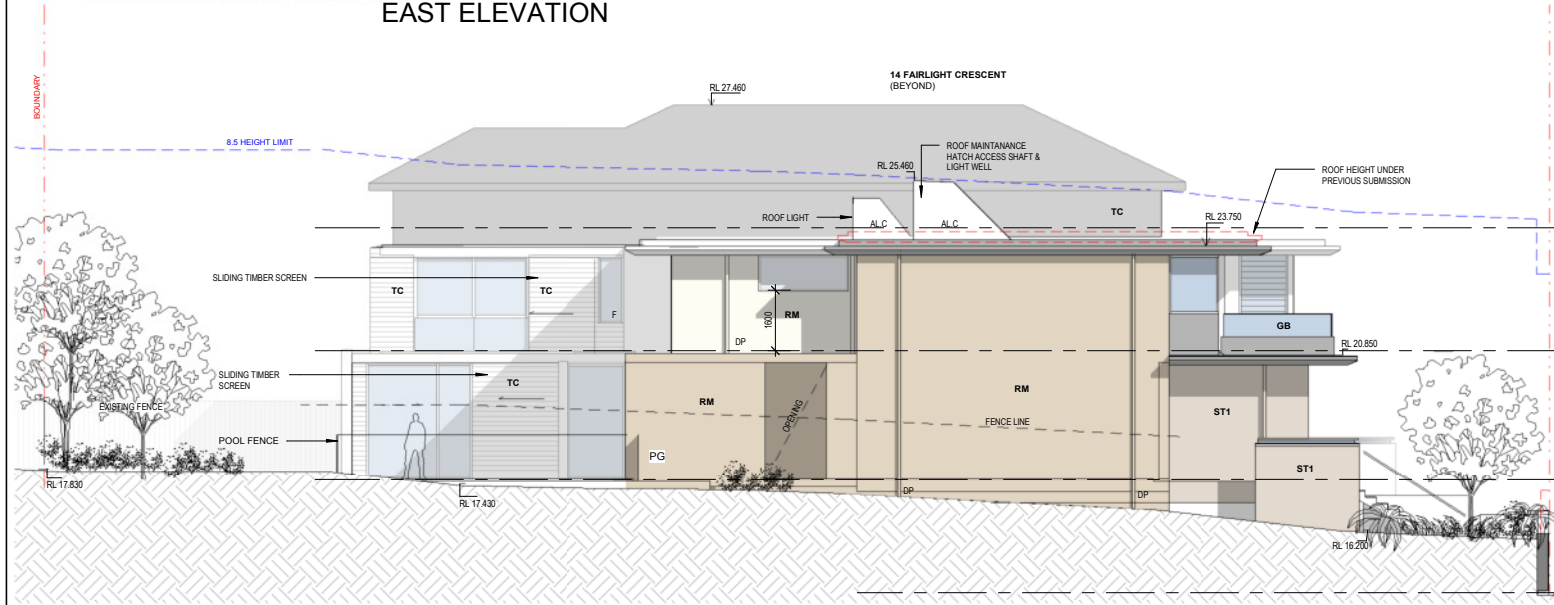

WEST ELEVATION

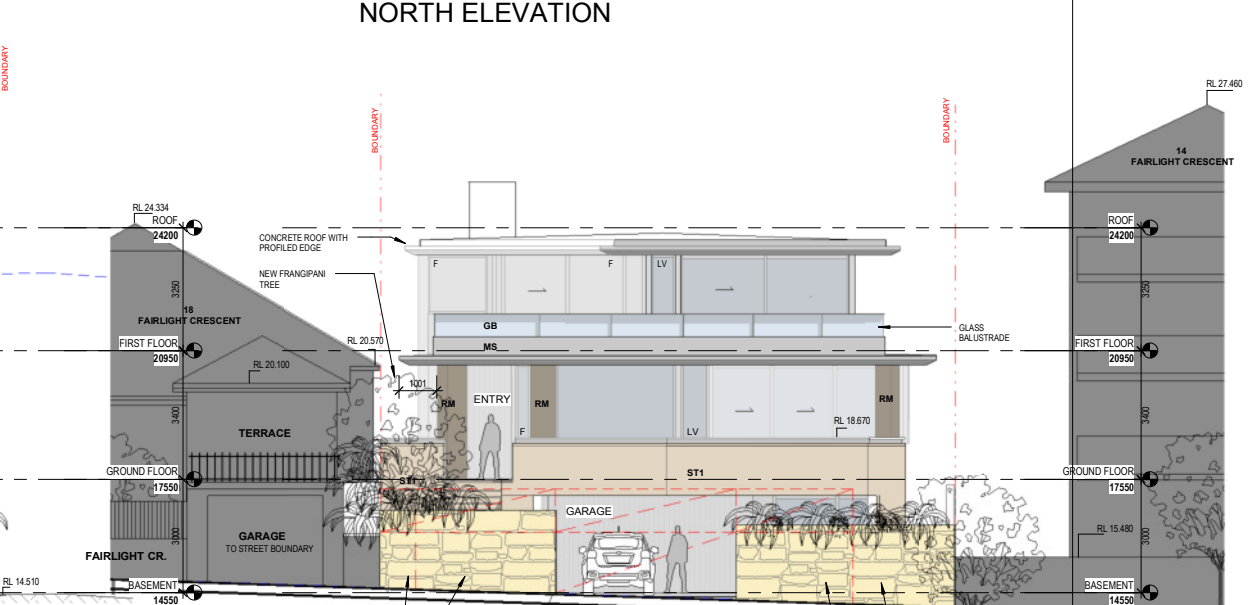

SOUTH ELEVATION

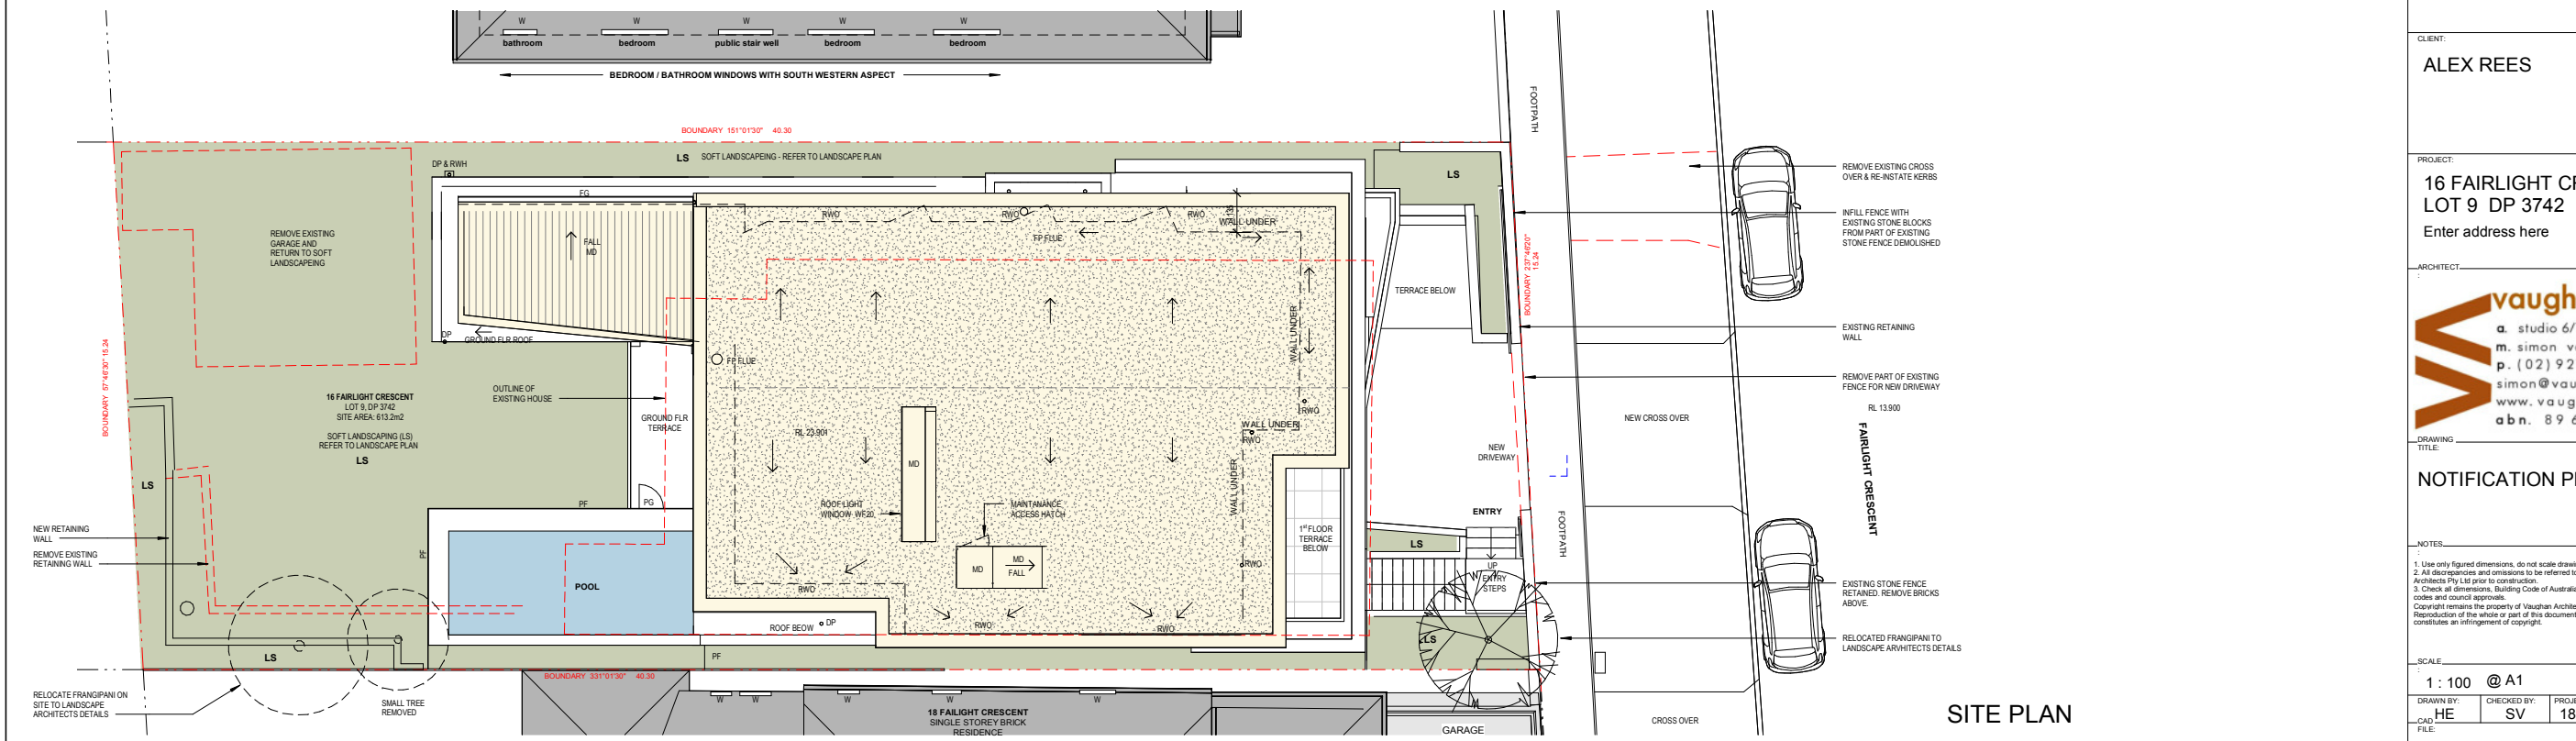

## SITE PLAN

CLIENT:  
ALEX REES

PROJECT:

16 FAIRLIGHT CRESCENT, NSW 2094  
LOT 9 DP 3742

Enter address here

ARCHITECT

**vaughan architects**

**a.** studio 6/13-15 mail st, ultimo 2007 nsw  
**m.** simon vaughan 0414 996 271  
**p.** (02) 9212 2774  
**simon@vaughanarchitects.com.au**  
**www.vaughanarchitects.com.au**  
**abn.** 89 644 086 413

## NOTIFICATION PLAN

NOTES

1. Use only figured dimensions, do not scale drawings.
2. All discrepancies and omissions to be referred to Vaughan Architects Pty Ltd prior to construction.
3. Check all dimensions, Building Code of Australia, relevant codes and council approvals.

Copyright remains the property of Vaughan Architects.  
Reproduction of the whole or part of this document constitutes an infringement of copyright.

SCALE: 1 : 100 @ A1			DATE: 20.05.19		
DRAWN BY: HE		CHECKED BY: SV	PROJECT NO: 1801	DRAWING NO: DA20	ISSUE: 6