
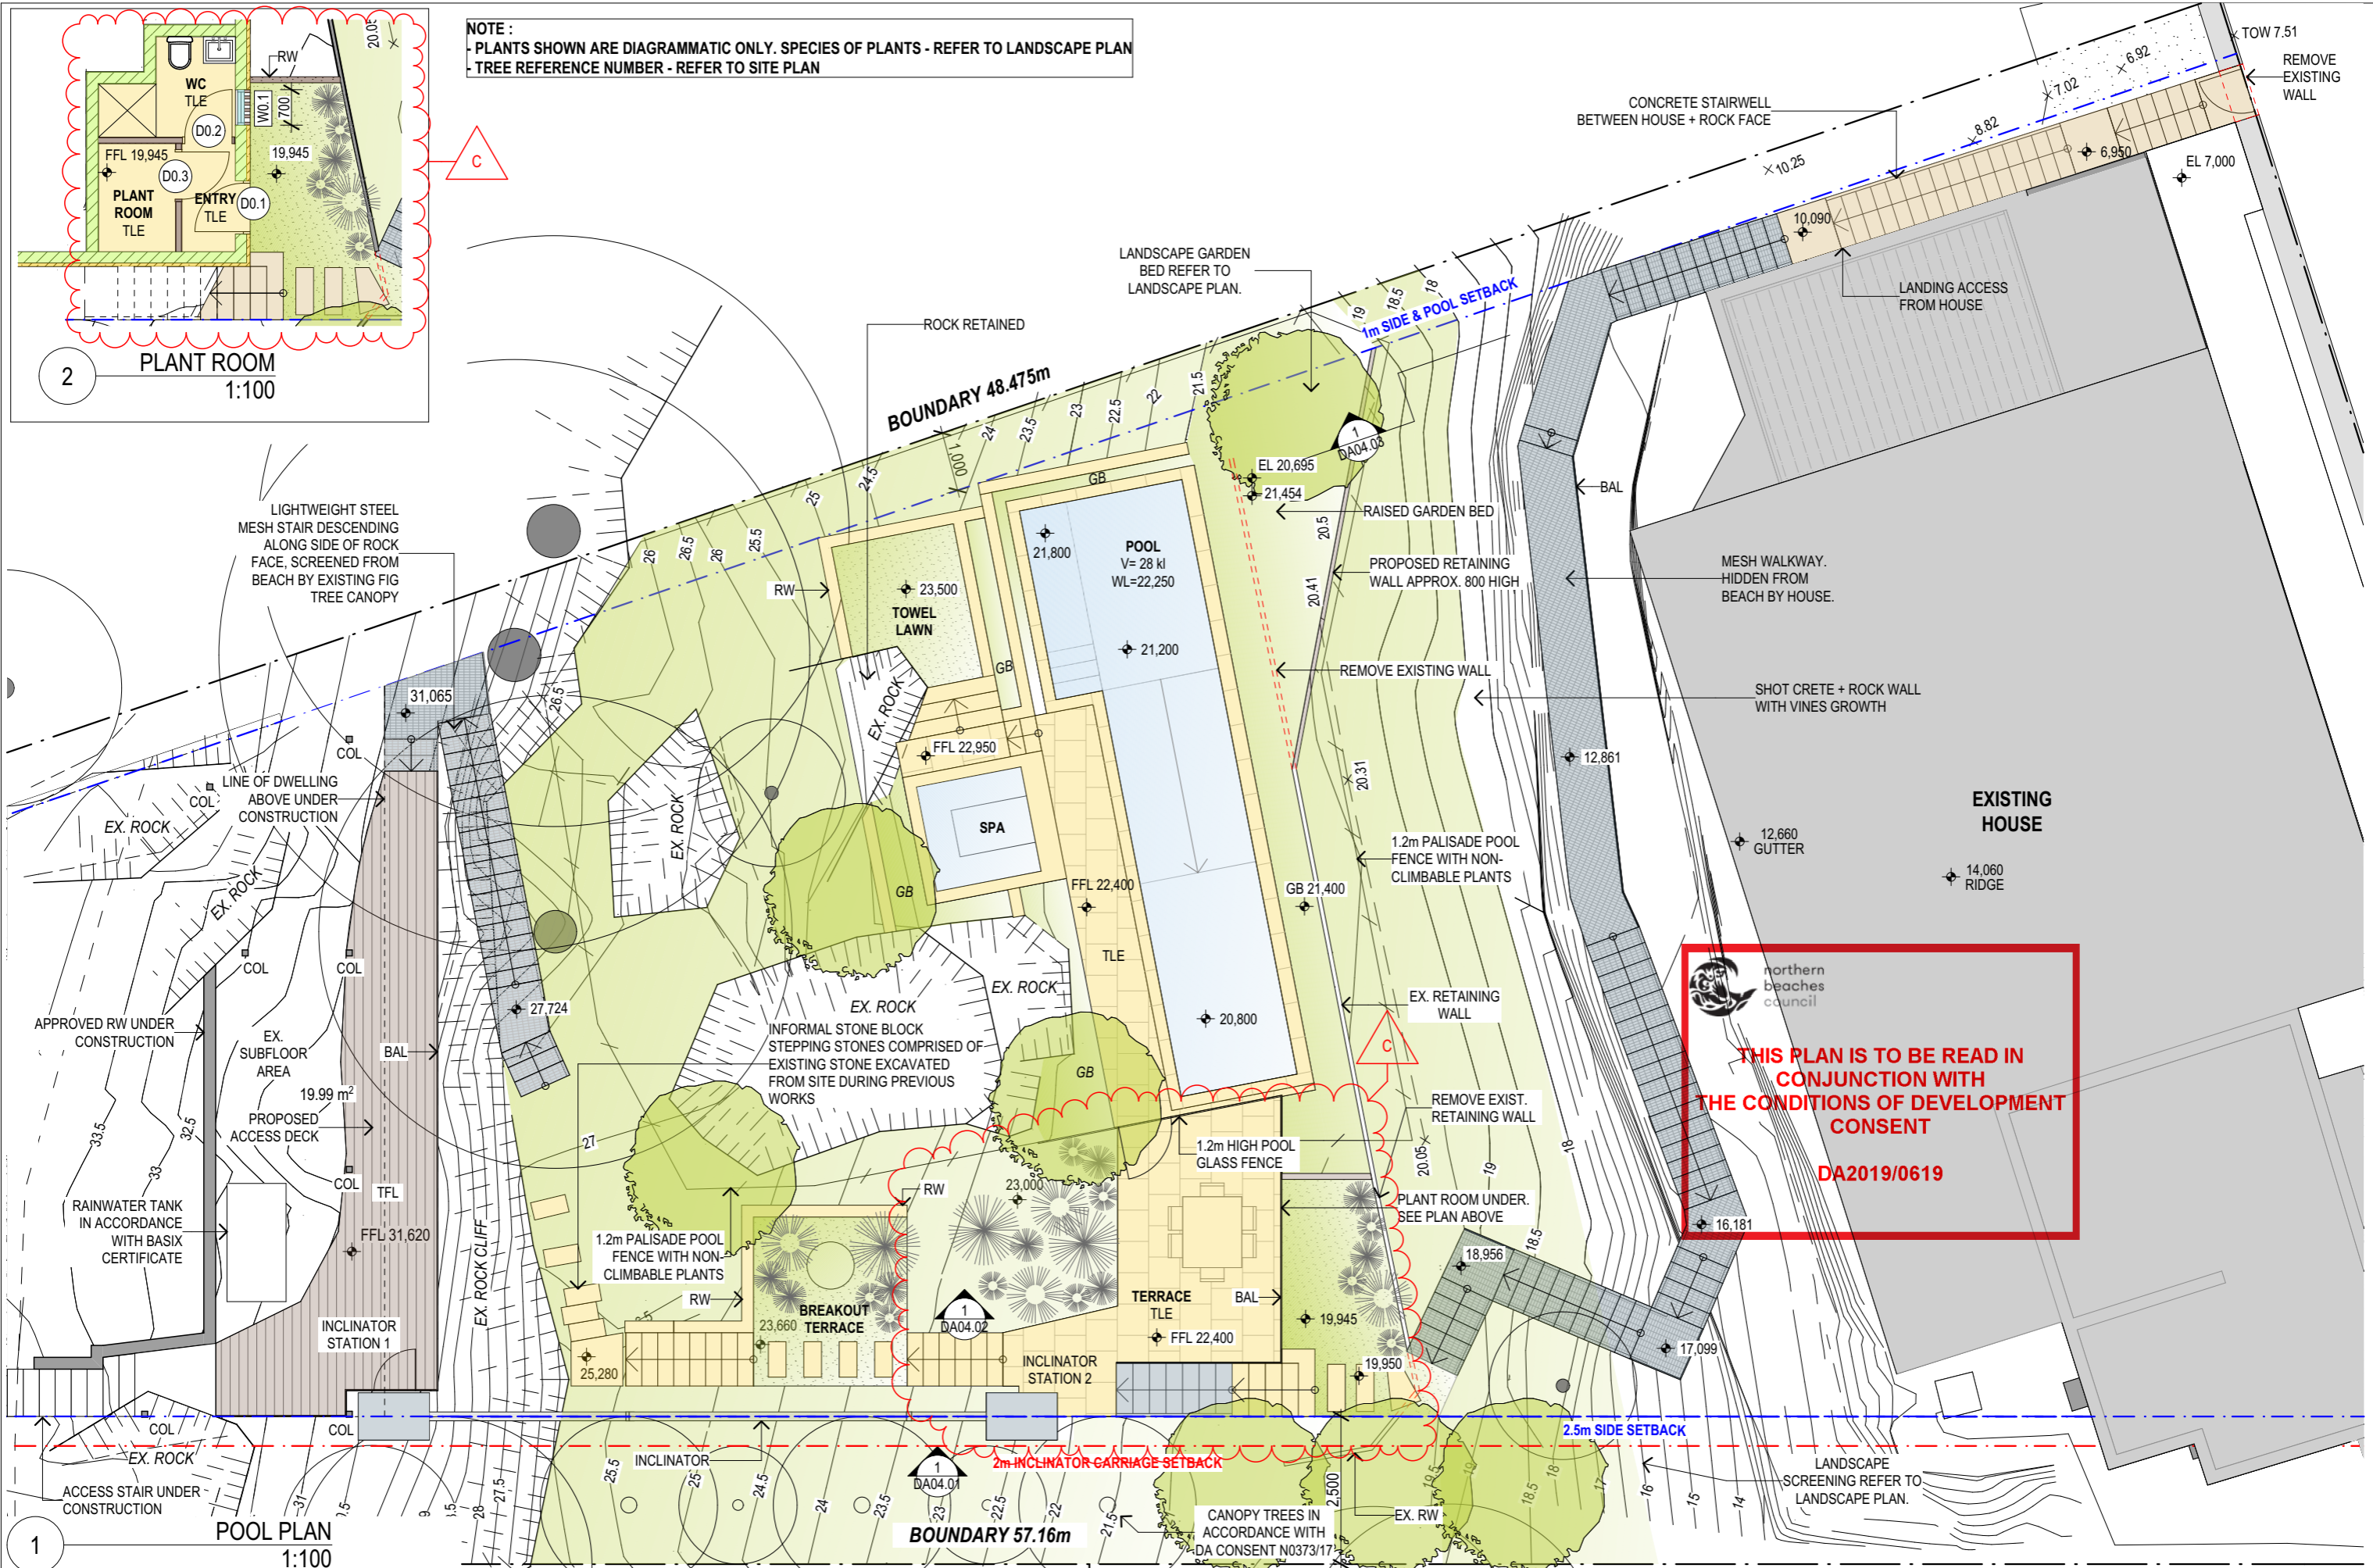


NOTE :
- PLANTS SHOWN ARE DIAGRAMMATIC ONLY. SPECIES OF PLANTS - REFER TO LANDSCAPE PLAN
- TREE REFERENCE NUMBER - REFER TO SITE PLAN

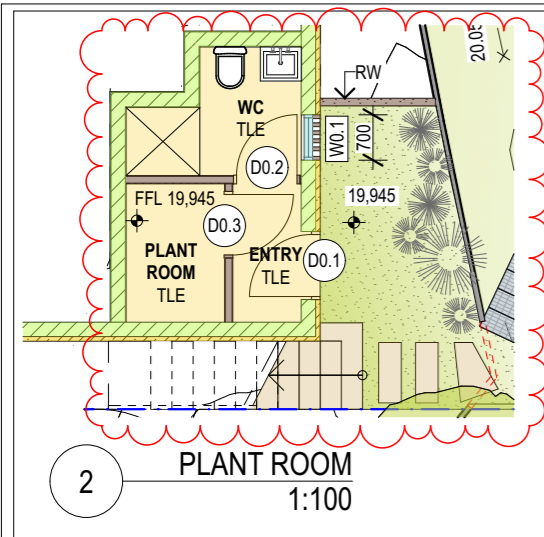


THIS PLAN IS TO BE READ IN CONJUNCTION WITH THE CONDITIONS OF DEVELOPMENT CONSENT DA2019/0619

 **northern
beaches
council**


**THIS PLAN IS TO BE READ IN
CONJUNCTION WITH
THE CONDITIONS OF DEVELOPMENT
CONSENT**

DA2019/0619

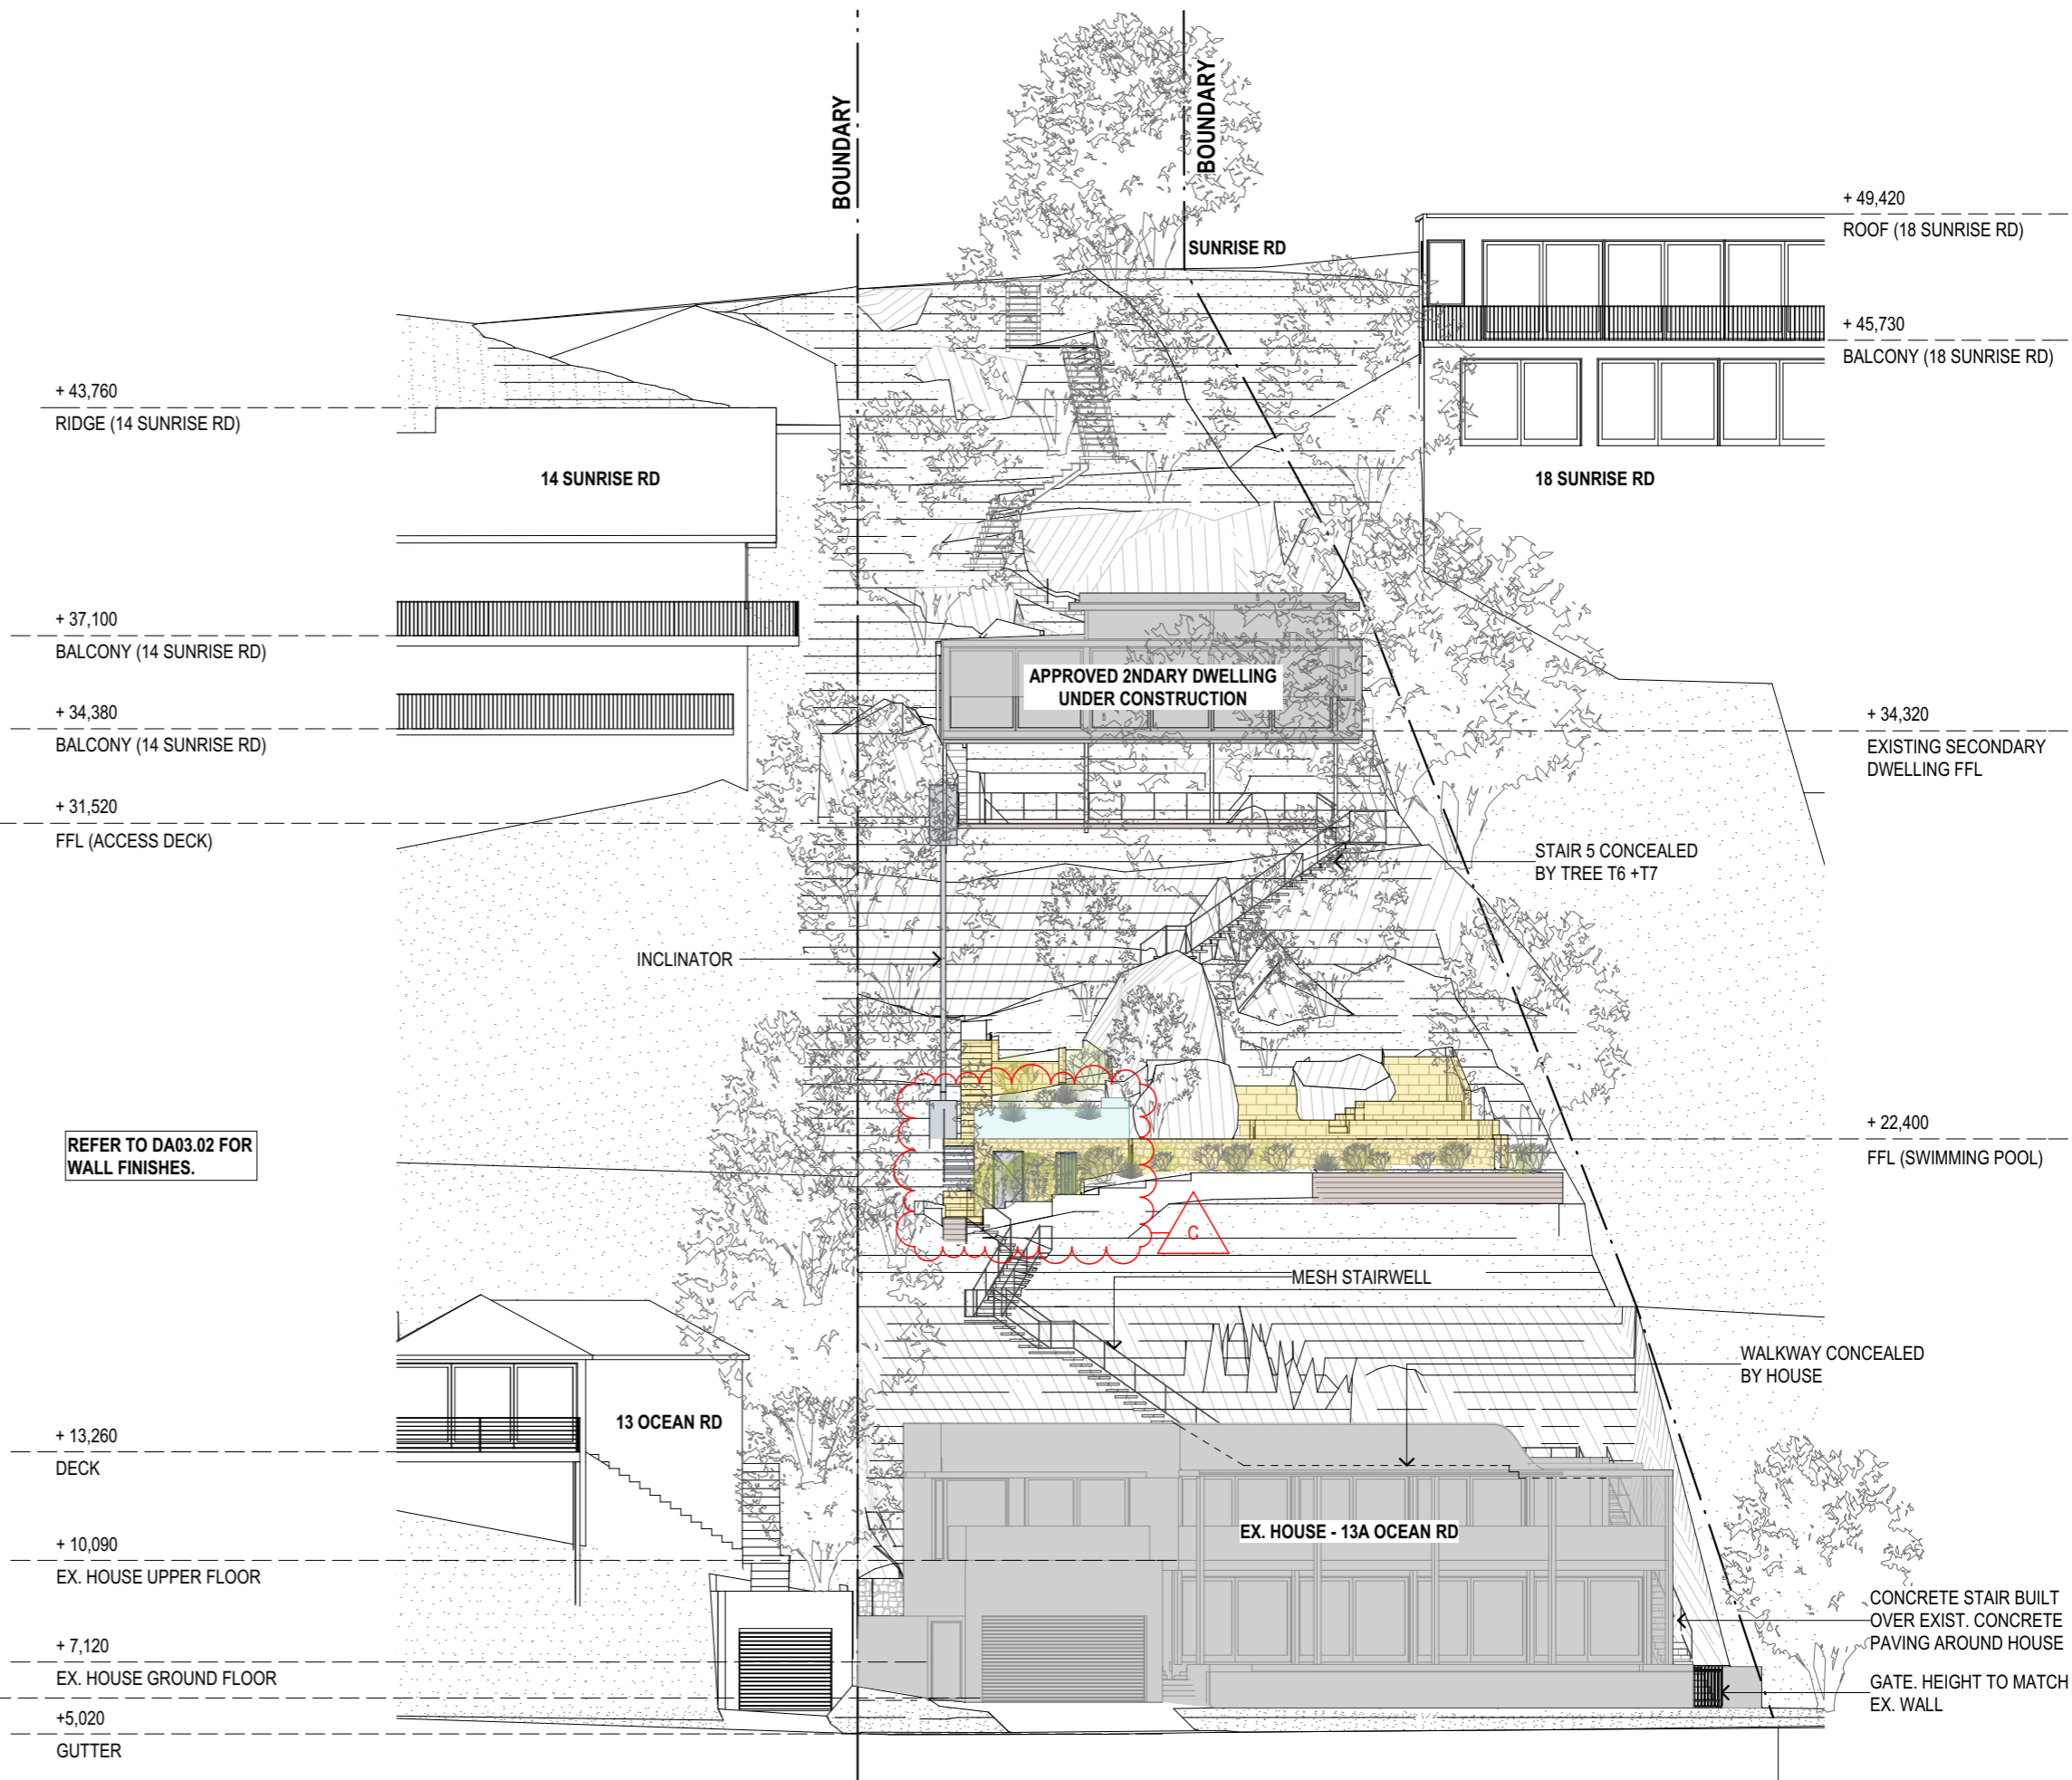

REFER TO DA03.02 FOR
WALL FINISHES.


1 STREET ELEVATION
1:200

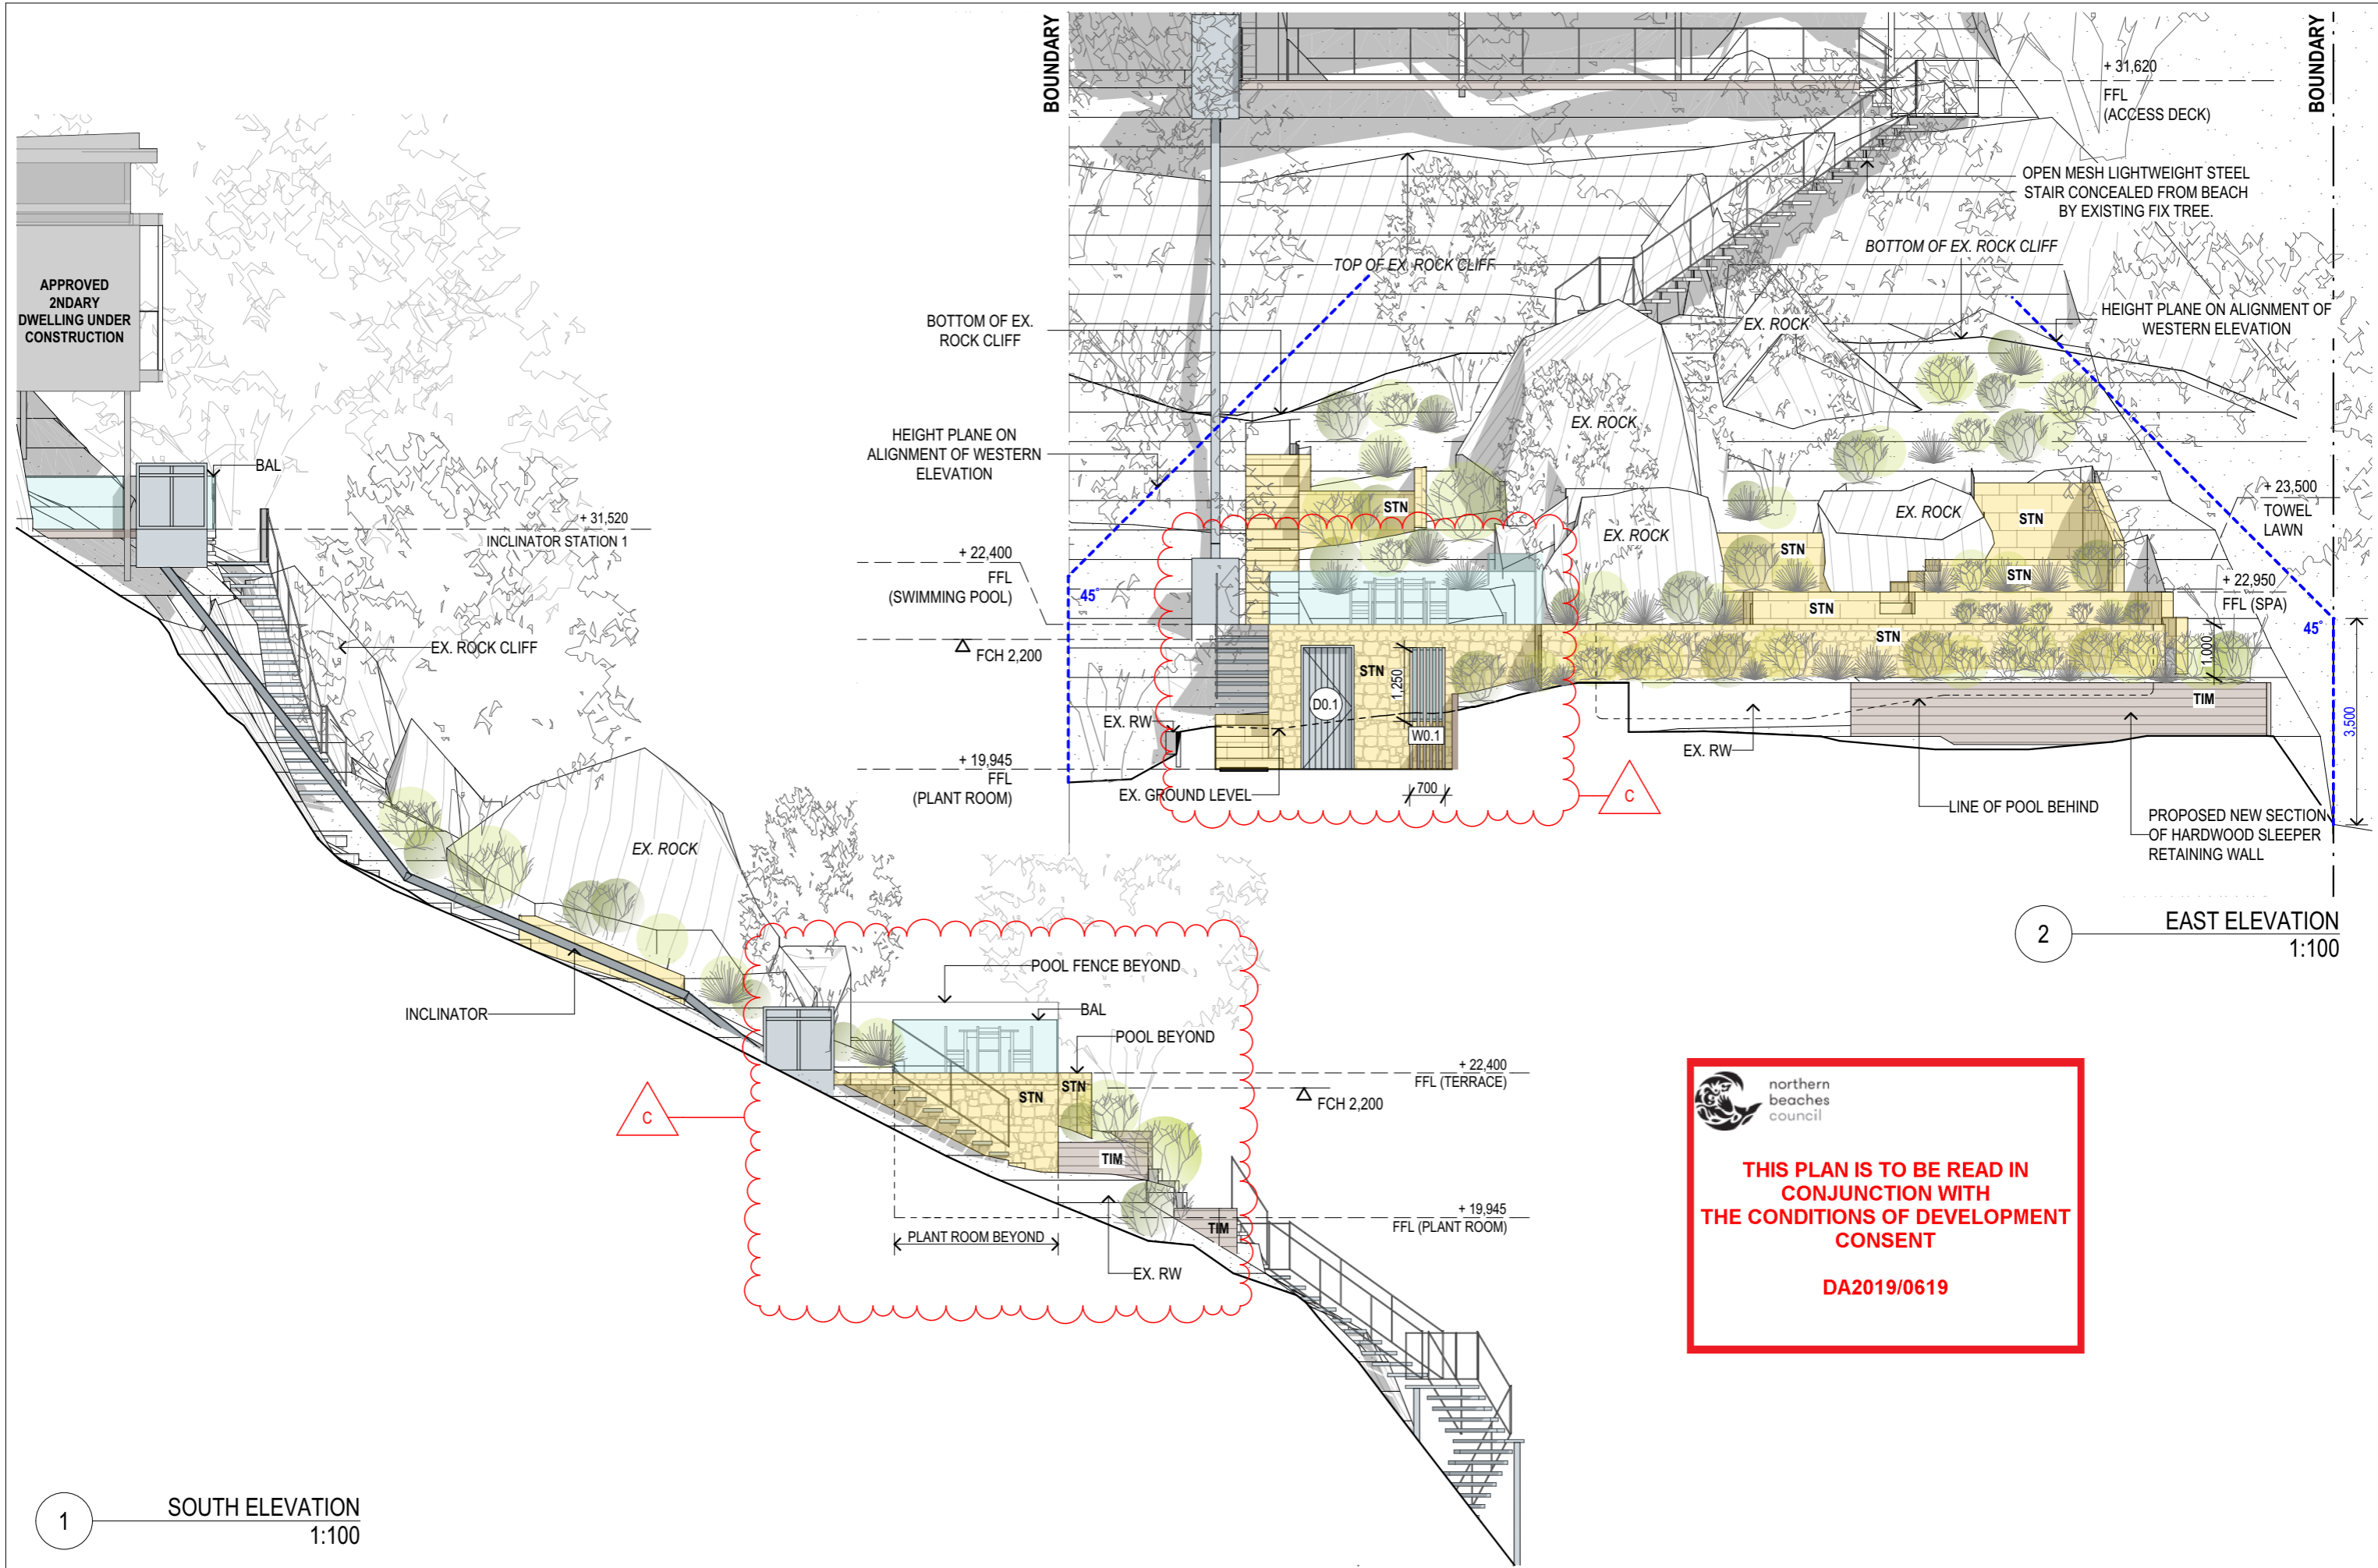

 **northern
beaches
council**

**THIS PLAN IS TO BE READ IN
CONJUNCTION WITH
THE CONDITIONS OF DEVELOPMENT
CONSENT**

DA2019/0619

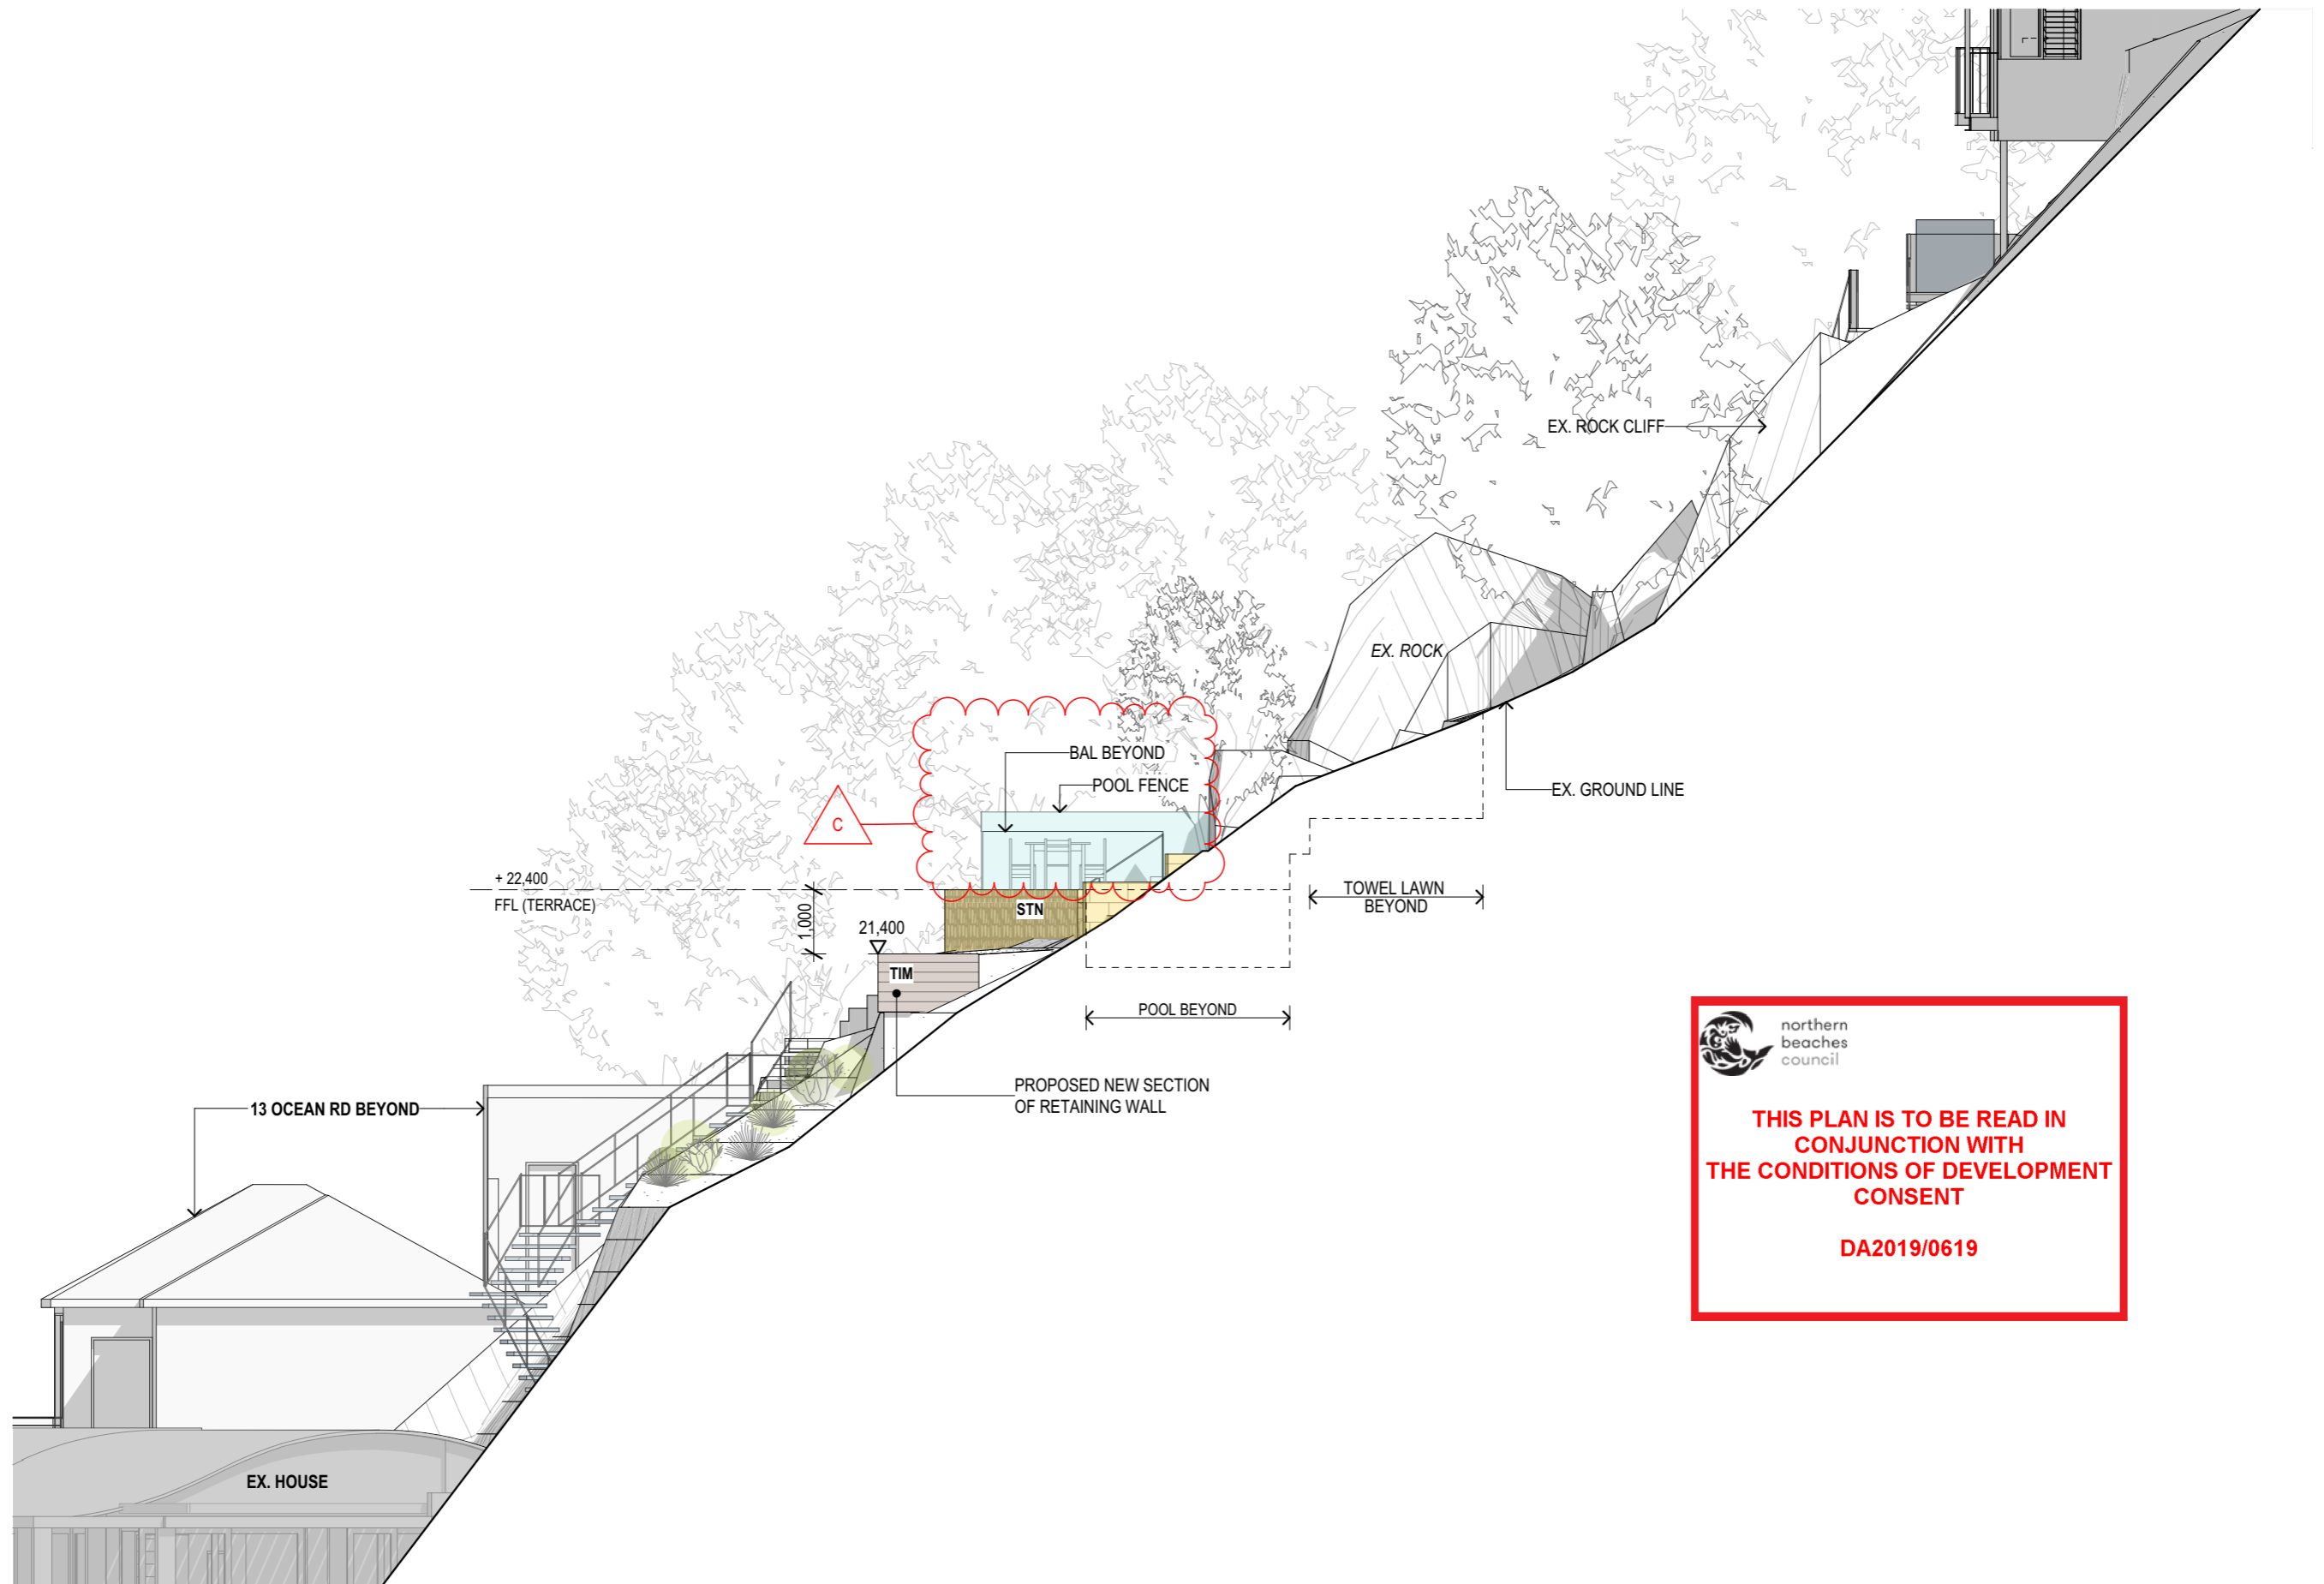

 **northern
beaches
council**

**THIS PLAN IS TO BE READ IN
CONJUNCTION WITH
THE CONDITIONS OF DEVELOPMENT
CONSENT**

DA2019/0619


1 NORTH ELEVATION
1:100



MACCORMICK + ASSOCIATES ARCHITECTS
13 VICTORIA STREET QUEENS PARK NSW 2022
T 9037 0437 E hello@maccormickarchitects.com.au
ACN 147 572 807 Architect Reg 6702

Rev.	Description	Date
C	DA REVISION	11.09.2019

NOT FOR CONSTRUCTION

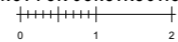


S:\01 Projects\14\1408_Matthews 2 Palm beach\ID_design\02_Concept\DA\20_Pool
1\1408_Matthews Palm Beach_Pool_060919.pln

The builder shall check & verify all dimensions & verify all errors and omissions to the Architect. Contractor to report discrepancies immediately. This drawing is to be used in conjunction with all relevant contracts. Do not scale off the drawings. Drawings shall not be used for construction purposes until issued by the Architect for construction. This drawing is copyright and may not be used without written consent from the Architect.

Project Name	Owner
MATTHEWS POOL	MICHELE MATTHEWS
Address	
13A OCEAN ROAD PALM BEACH NSW LOT 1 / DP 121833	

Drawing Name:	
NORTH ELEVATION	
Drawing Status:	
DEVELOPMENT APPLICATION	

Paper Size: A3	Date Printed: 12/09/2019
Drawn By: ML	Checked By: MM
Project No: 1408	Drawing #: DA03.03_C

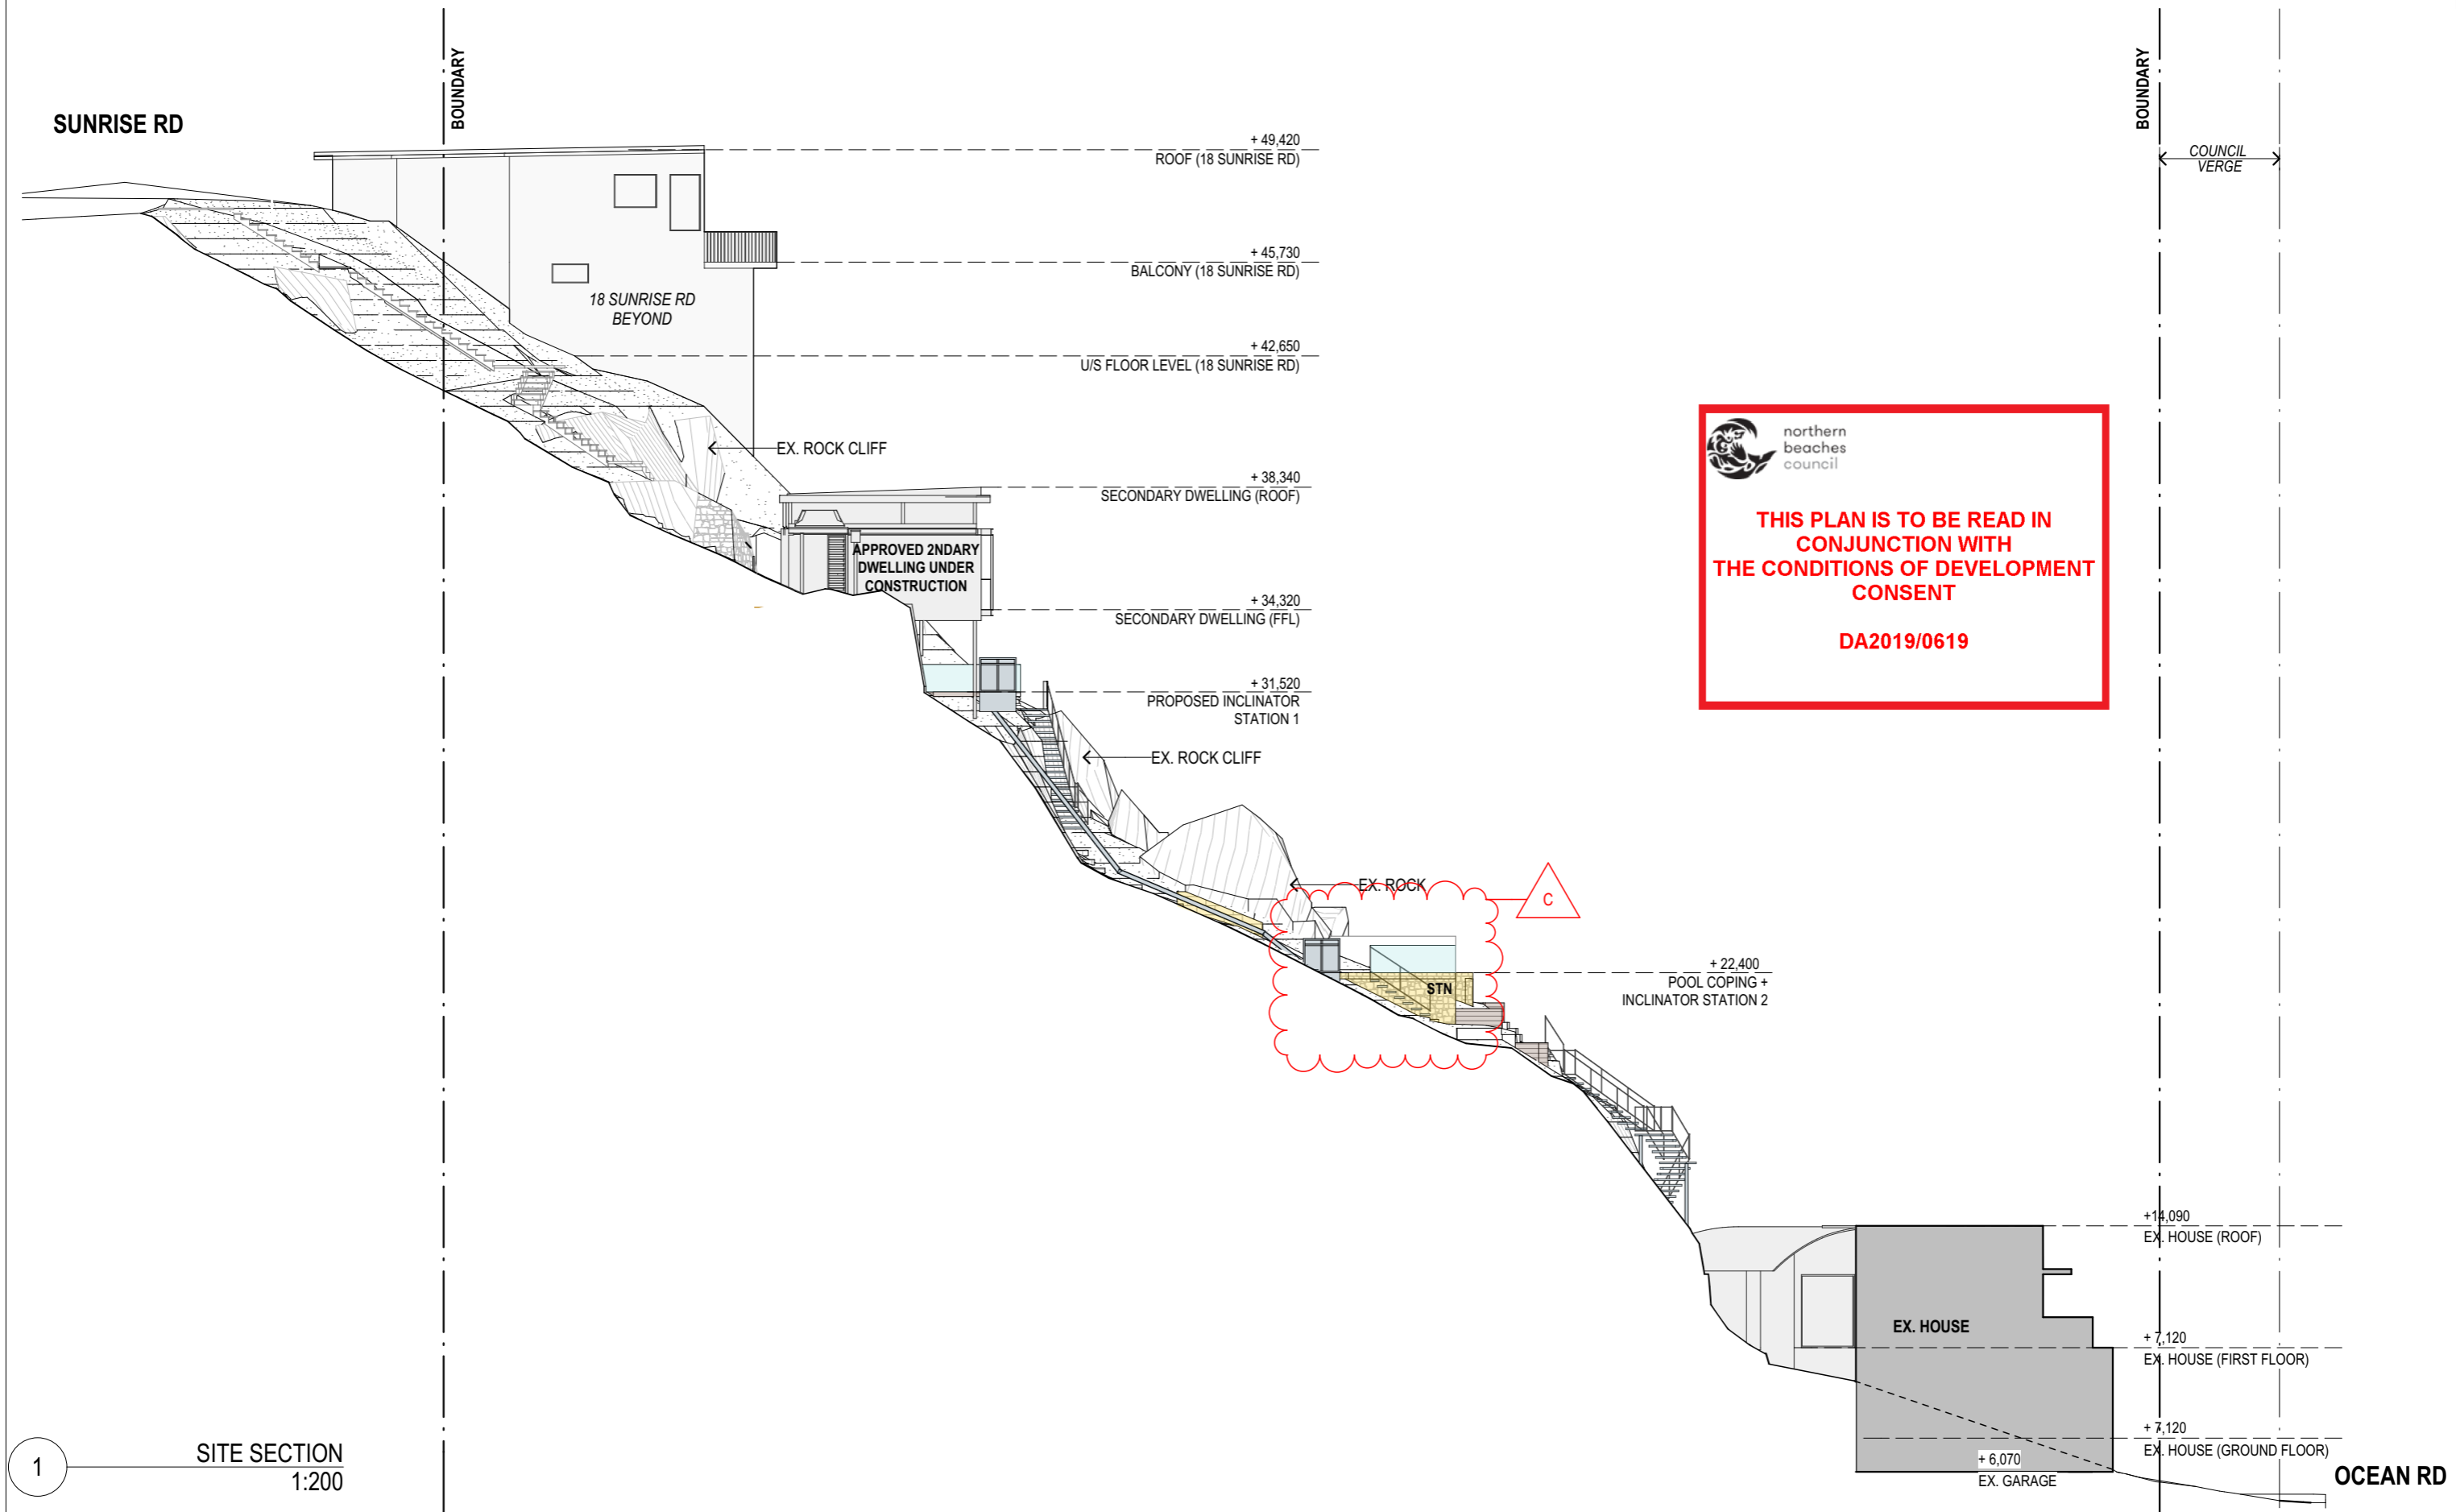

1 SITE SECTION
1:200



MACCORMICK + ASSOCIATES ARCHITECTS
13 VICTORIA STREET QUEENS PARK NSW 2022
T 9037 0437 E hello@macormickarchitects.com.au
ACN 147 572 807 Architect Reg 6702

Rev.	Description	Date
C	DA REVISION	11.09.2019

NOT FOR CONSTRUCTION

0 1 2 3

S:\01 Projects\14\1408_Matthews 2 Palm beach\ID_design\02_Concept\DA\20_Pool
11408_Matthews Palm Beach_Pool_060919.pln

The builder shall check & verify all dimensions & verify all errors and omissions to the Architect. Contractor to report discrepancies immediately. This drawing is to be used in conjunction with all relevant contracts. Do not scale off the drawings. Drawings shall not be used for construction purposes until issued by the Architect for construction. This drawing is copyright and may not be used without written consent from the Architect.


Project Name
MATTHEWS POOL Owner
MICHELE MATTHEWS

Address
13A OCEAN ROAD PALM BEACH NSW
LOT 1 / DP 121833

Drawing Name:
SECTION - SITE

Drawing Status:
DEVELOPMENT APPLICATION

Paper Size: A3	Date Printed: 12/09/2019
Drawn By: ML	Checked By: MM
Project No: 1408	Drawing #: Rev: DA04.01_C

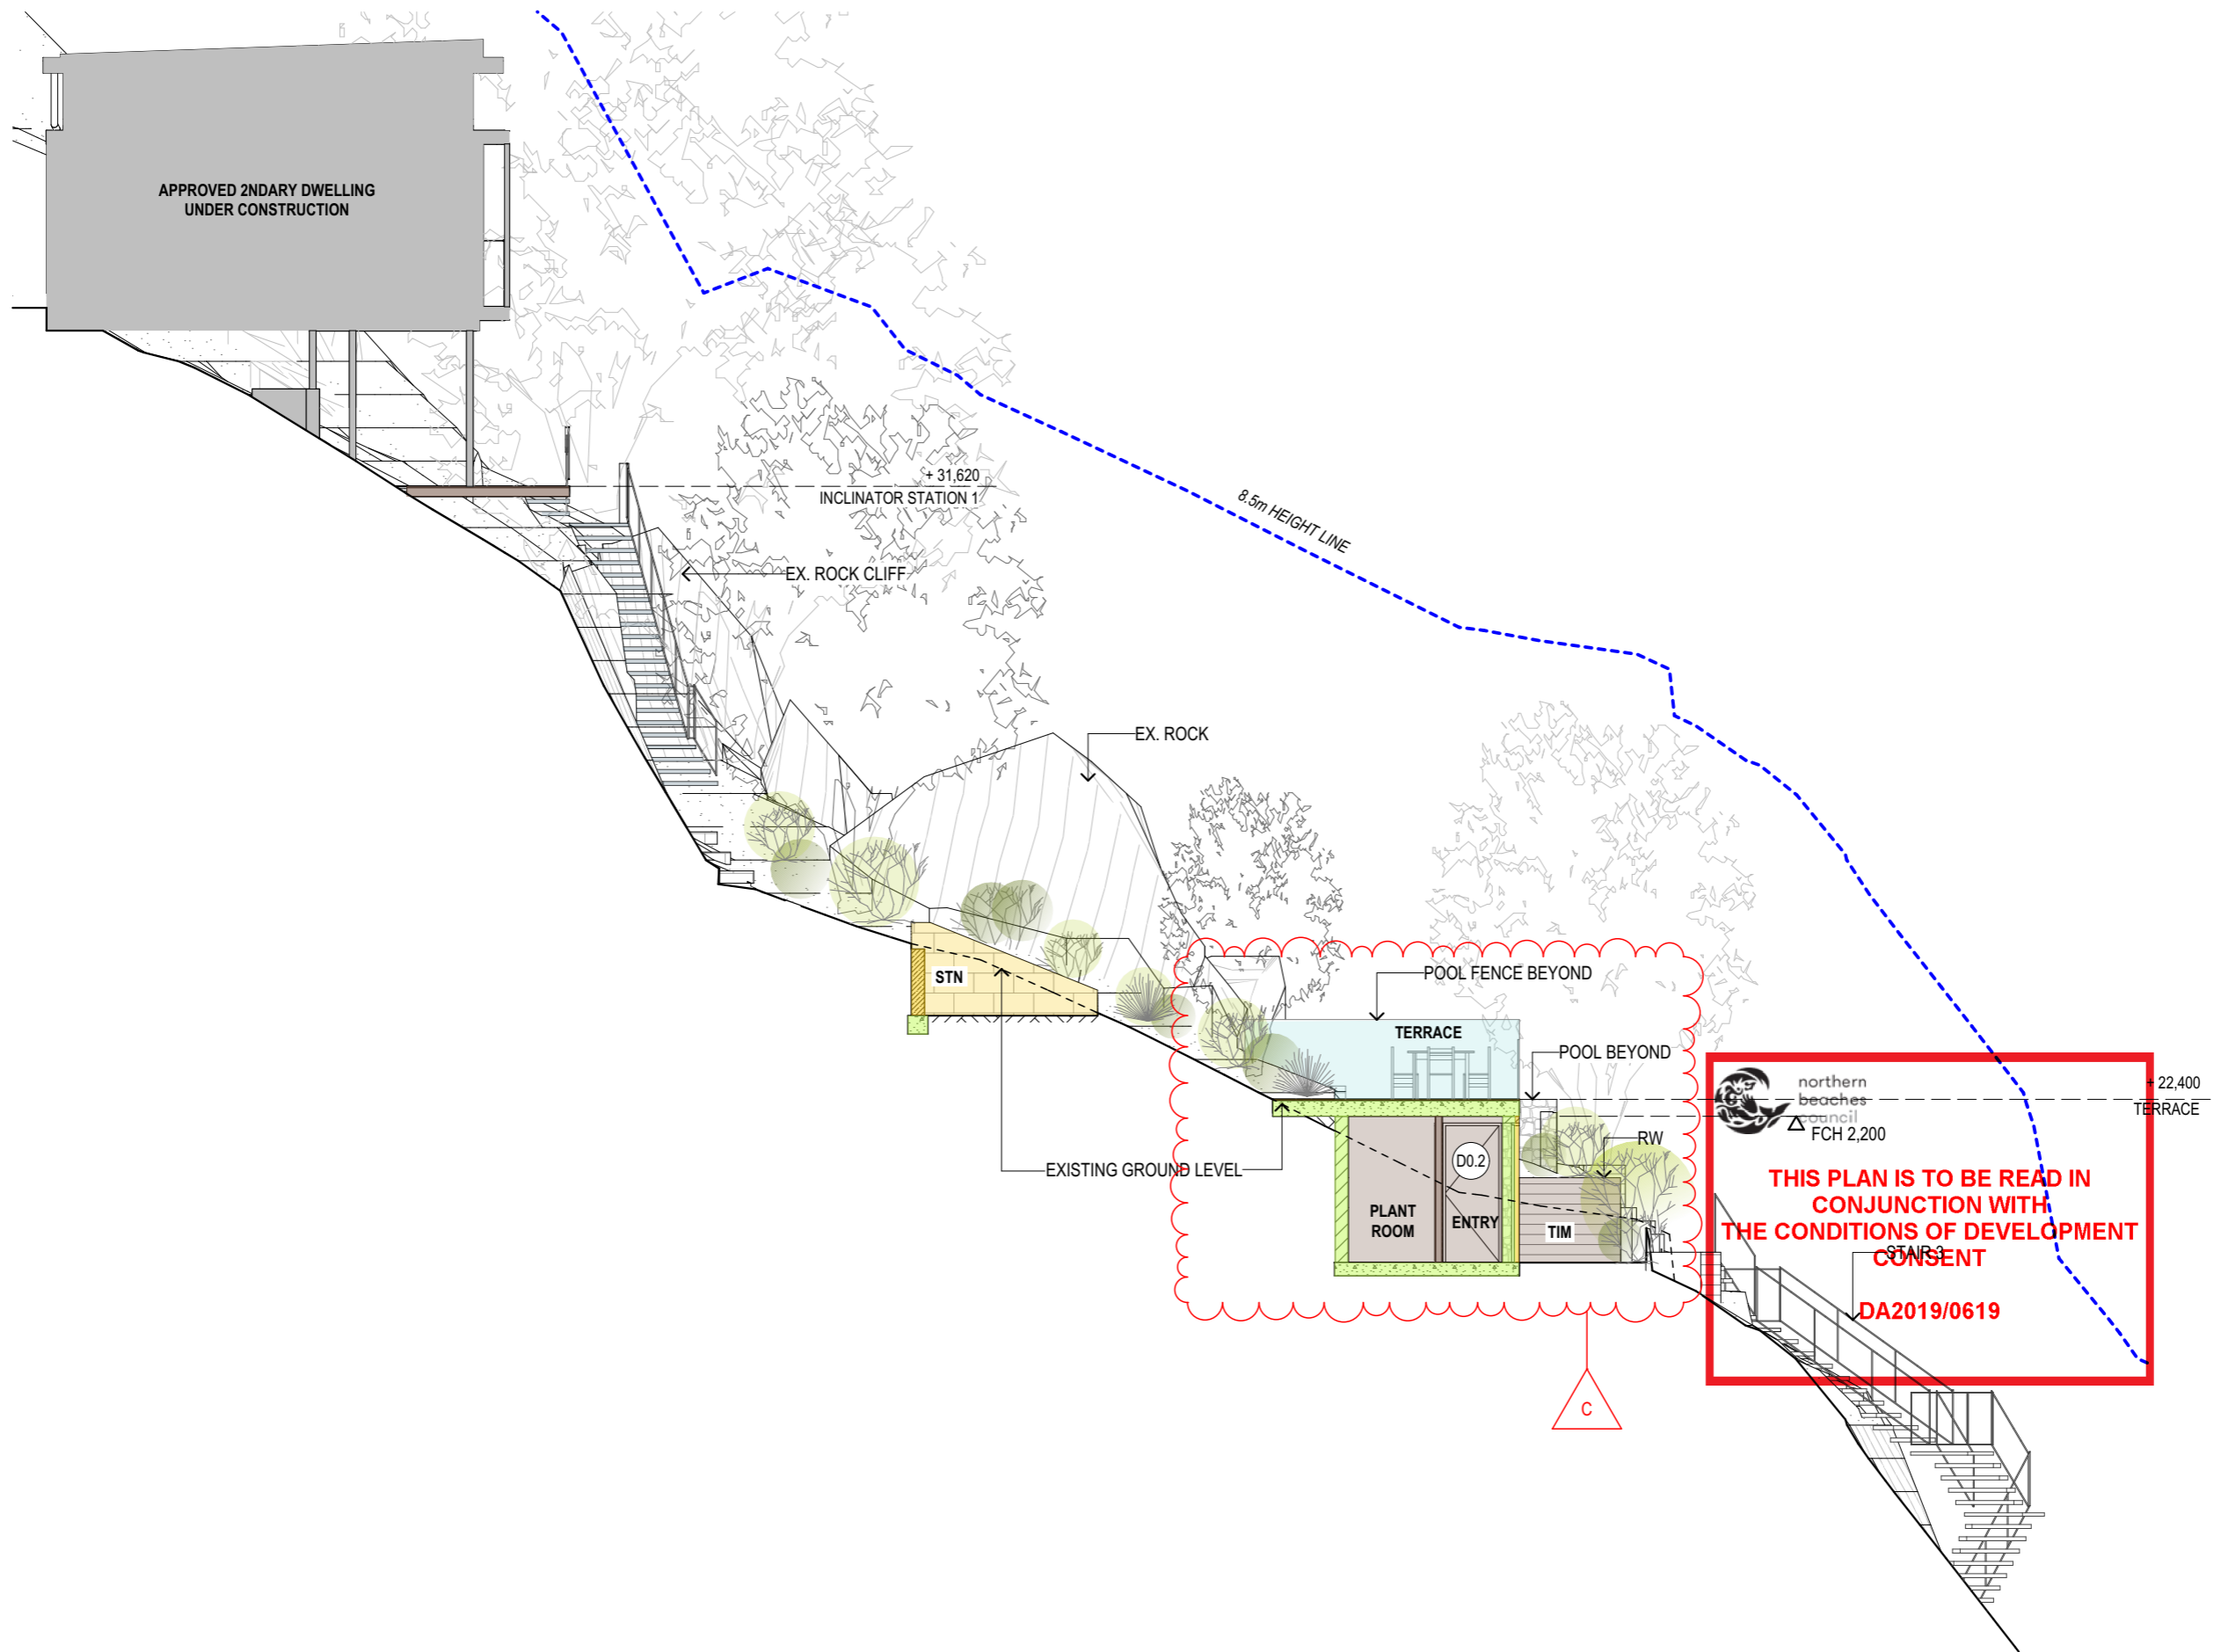


1 SECTION POOL
1:100



MACCORMICK + ASSOCIATES ARCHITECTS
13 VICTORIA STREET QUEENS PARK NSW 2022
T 9037 0437 E hello@maccormickarchitects.com.au
ACN 147 572 807 Architect Reg 6702

Rev.	Description	Date
C	DA REVISION	11.09.2019

NOT FOR CONSTRUCTION

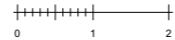


S:\01 Projects\14\1408_Matthews 2 Palm beach\ID_design\02_Concept\DA\20_Pool
1\1408_Matthews Palm Beach_Pool_060919.pln

The builder shall check & verify all dimensions & verify all errors and omissions to the Architect. Contractor to report discrepancies immediately. This drawing is to be used in conjunction with all relevant contracts. Do not scale off the drawings. Drawings shall not be used for construction purposes until issued by the Architect for construction. This drawing is copyright and may not be used without written consent from the Architect.

Project Name
MATTHEWS POOL Owner
MICHELE MATTHEWS
Address
13A OCEAN ROAD PALM BEACH NSW
LOT 1 / DP 121833

Drawing Name:
SECTION - TERRACE
Drawing Status:
DEVELOPMENT APPLICATION

Paper Size: A3	Date Printed: 12/09/2019
Drawn By: ML	Checked By: MM
Project No: 1408	Drawing #: Rev: DA04.02_C

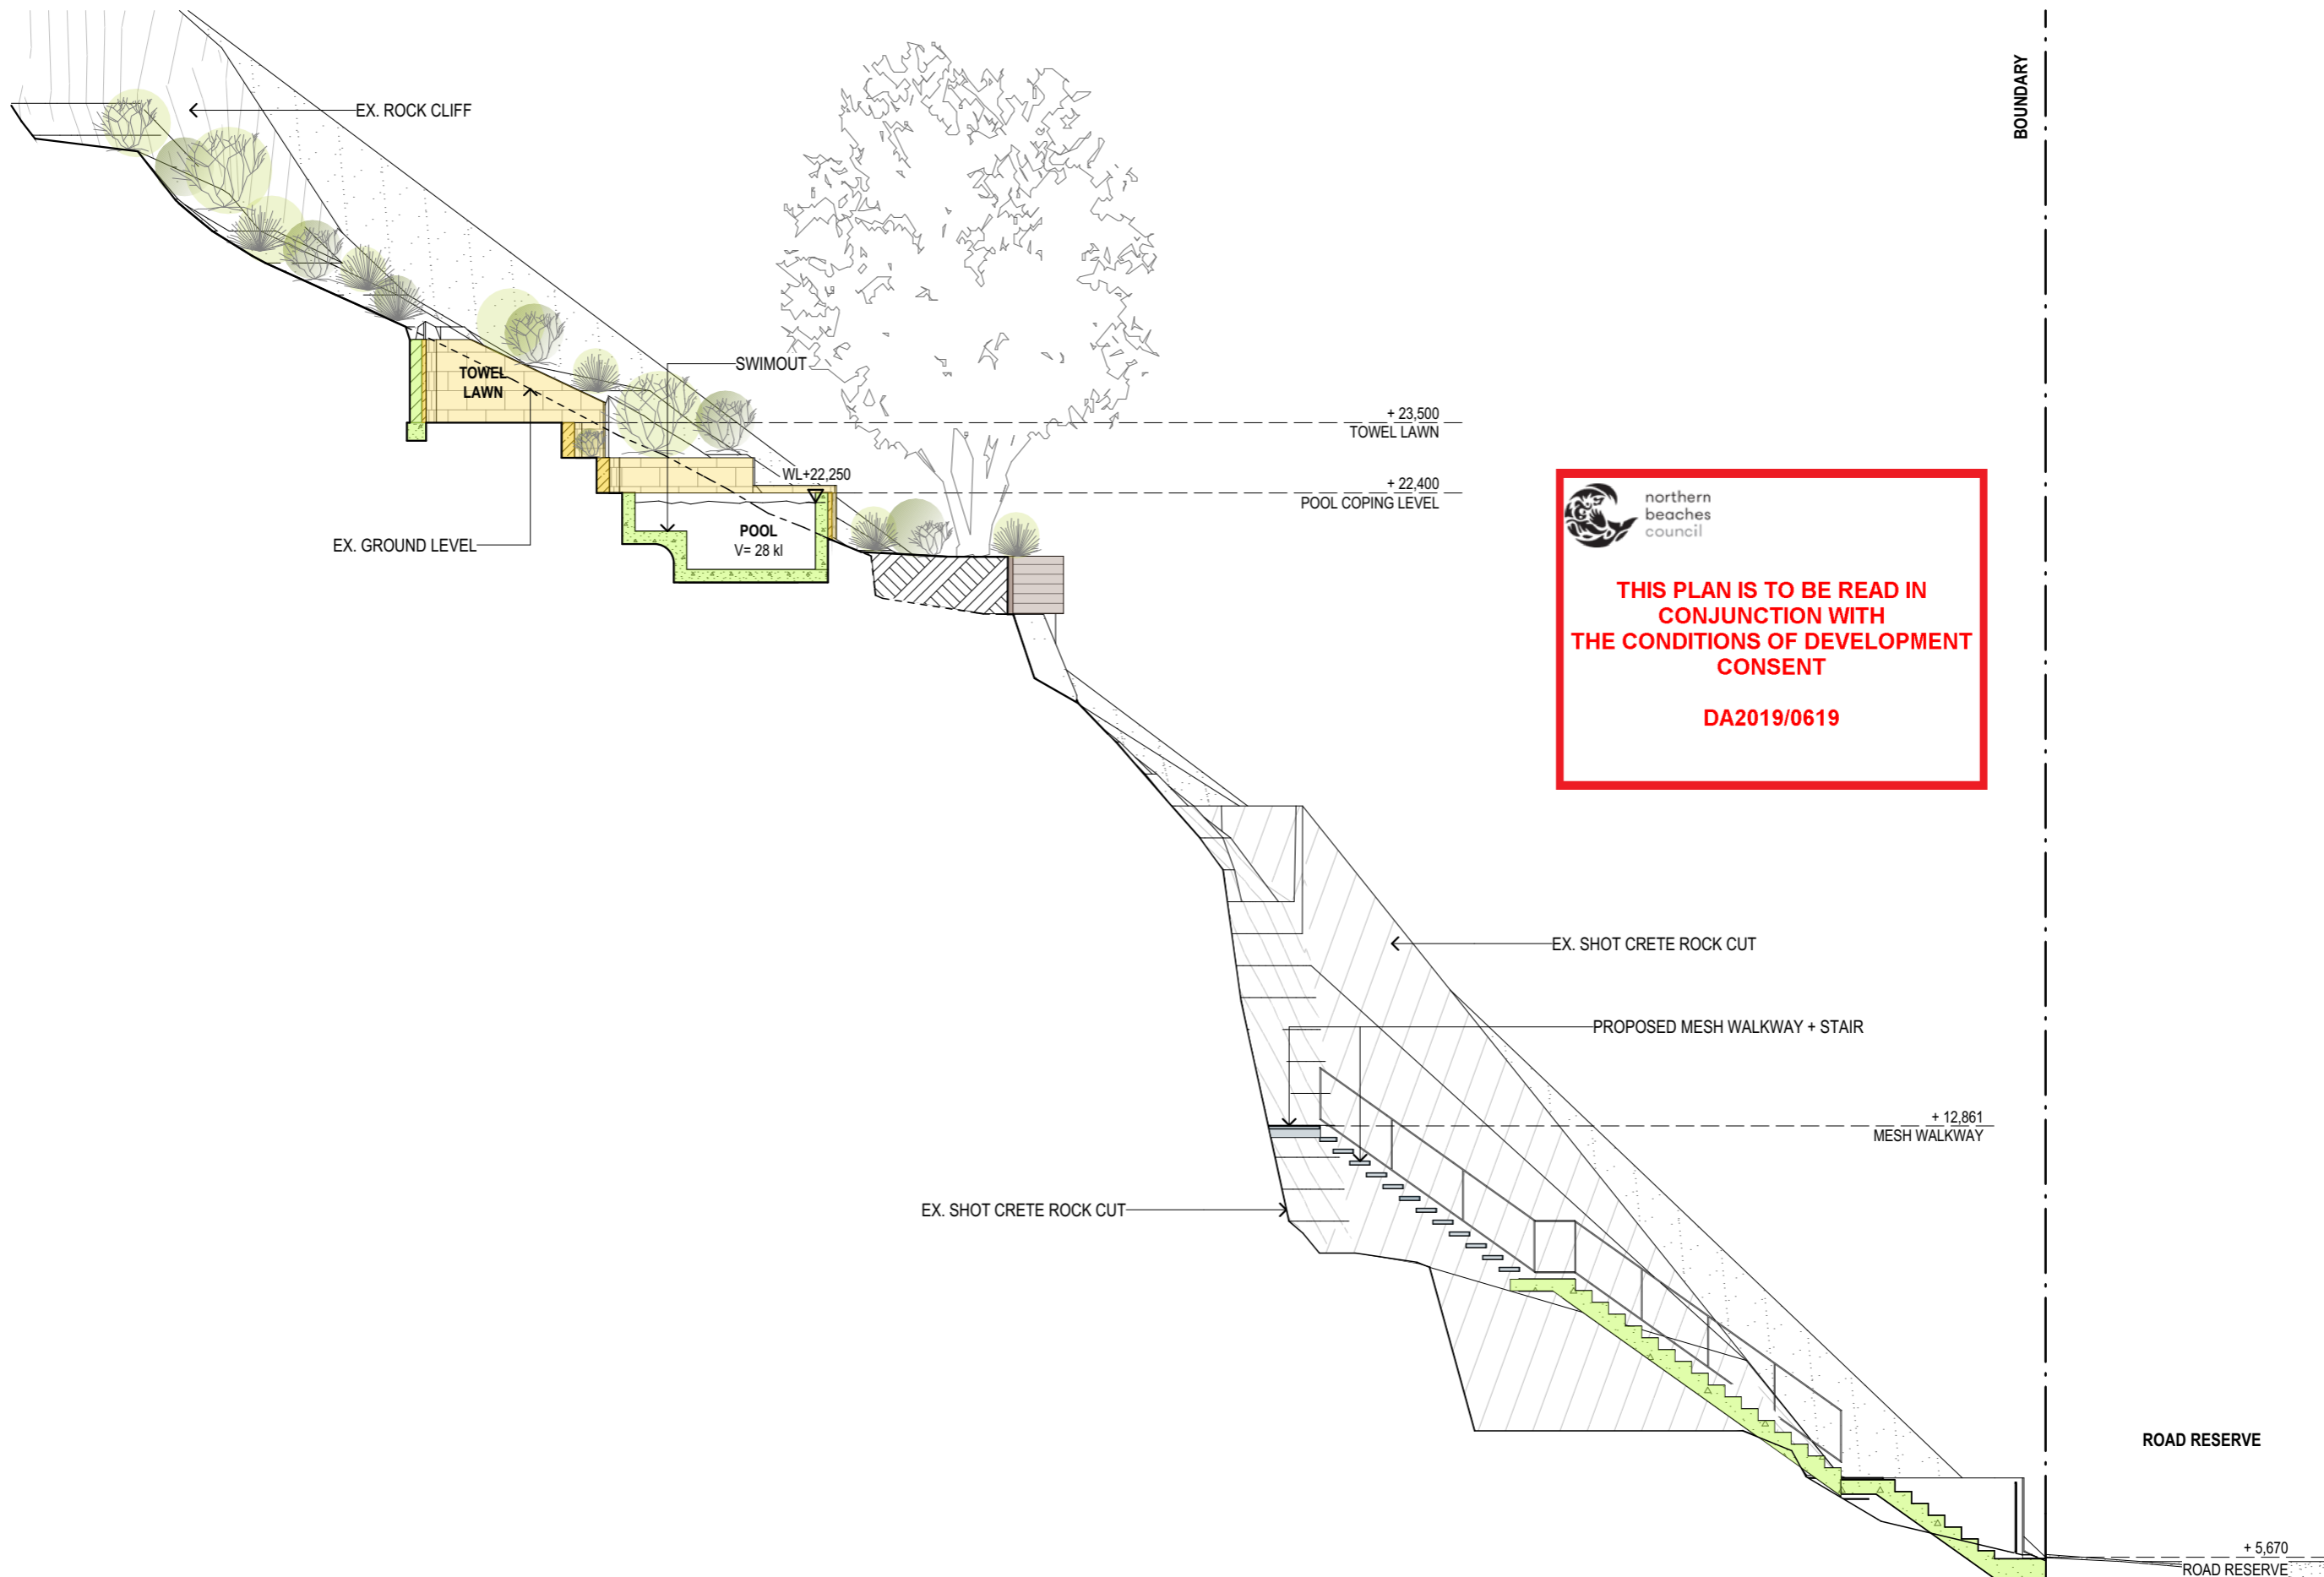

1

SECTION - STAIR TO OCEAN RD
1:100



MACCORMICK + ASSOCIATES ARCHITECTS
13 VICTORIA STREET QUEENS PARK NSW 2022
T 9037 0437 E hello@macormickarchitects.com.au
ACN 147 572 807 Architect Reg 6702

Rev.	Description	Date

NOT FOR CONSTRUCTION


S:\01 Projects\14\1408_Matthews 2 Palm beach\ID_design\02_Concept\DA\20_Pool
1\1408_Matthews Palm Beach_Pool_220519.pln


The builder shall check & verify all dimensions & verify all errors and omissions to the Architect. Contractor to report discrepancies immediately. This drawing is to be used in conjunction with all relevant contracts. Do not scale off the drawings. Drawings shall not be used for construction purposes until issued by the Architect for construction. This drawing is copyright and may not be used without written consent from the Architect.

Project Name	Owner
MATTHEWS POOL	MICHELE MATTHEWS
Address	
13A OCEAN ROAD PALM BEACH NSW	
LOT 1 / DP 121833	

Drawing Name:	
SECTION - POOL & STAIR	
Drawing Status:	
DEVELOPMENT APPLICATION	

Paper Size: A3	Date Printed: 7/06/2019
Drawn By: ML	Checked By: MM
Project No: 1408	Drawing #: Rev:
	DA04.03_B

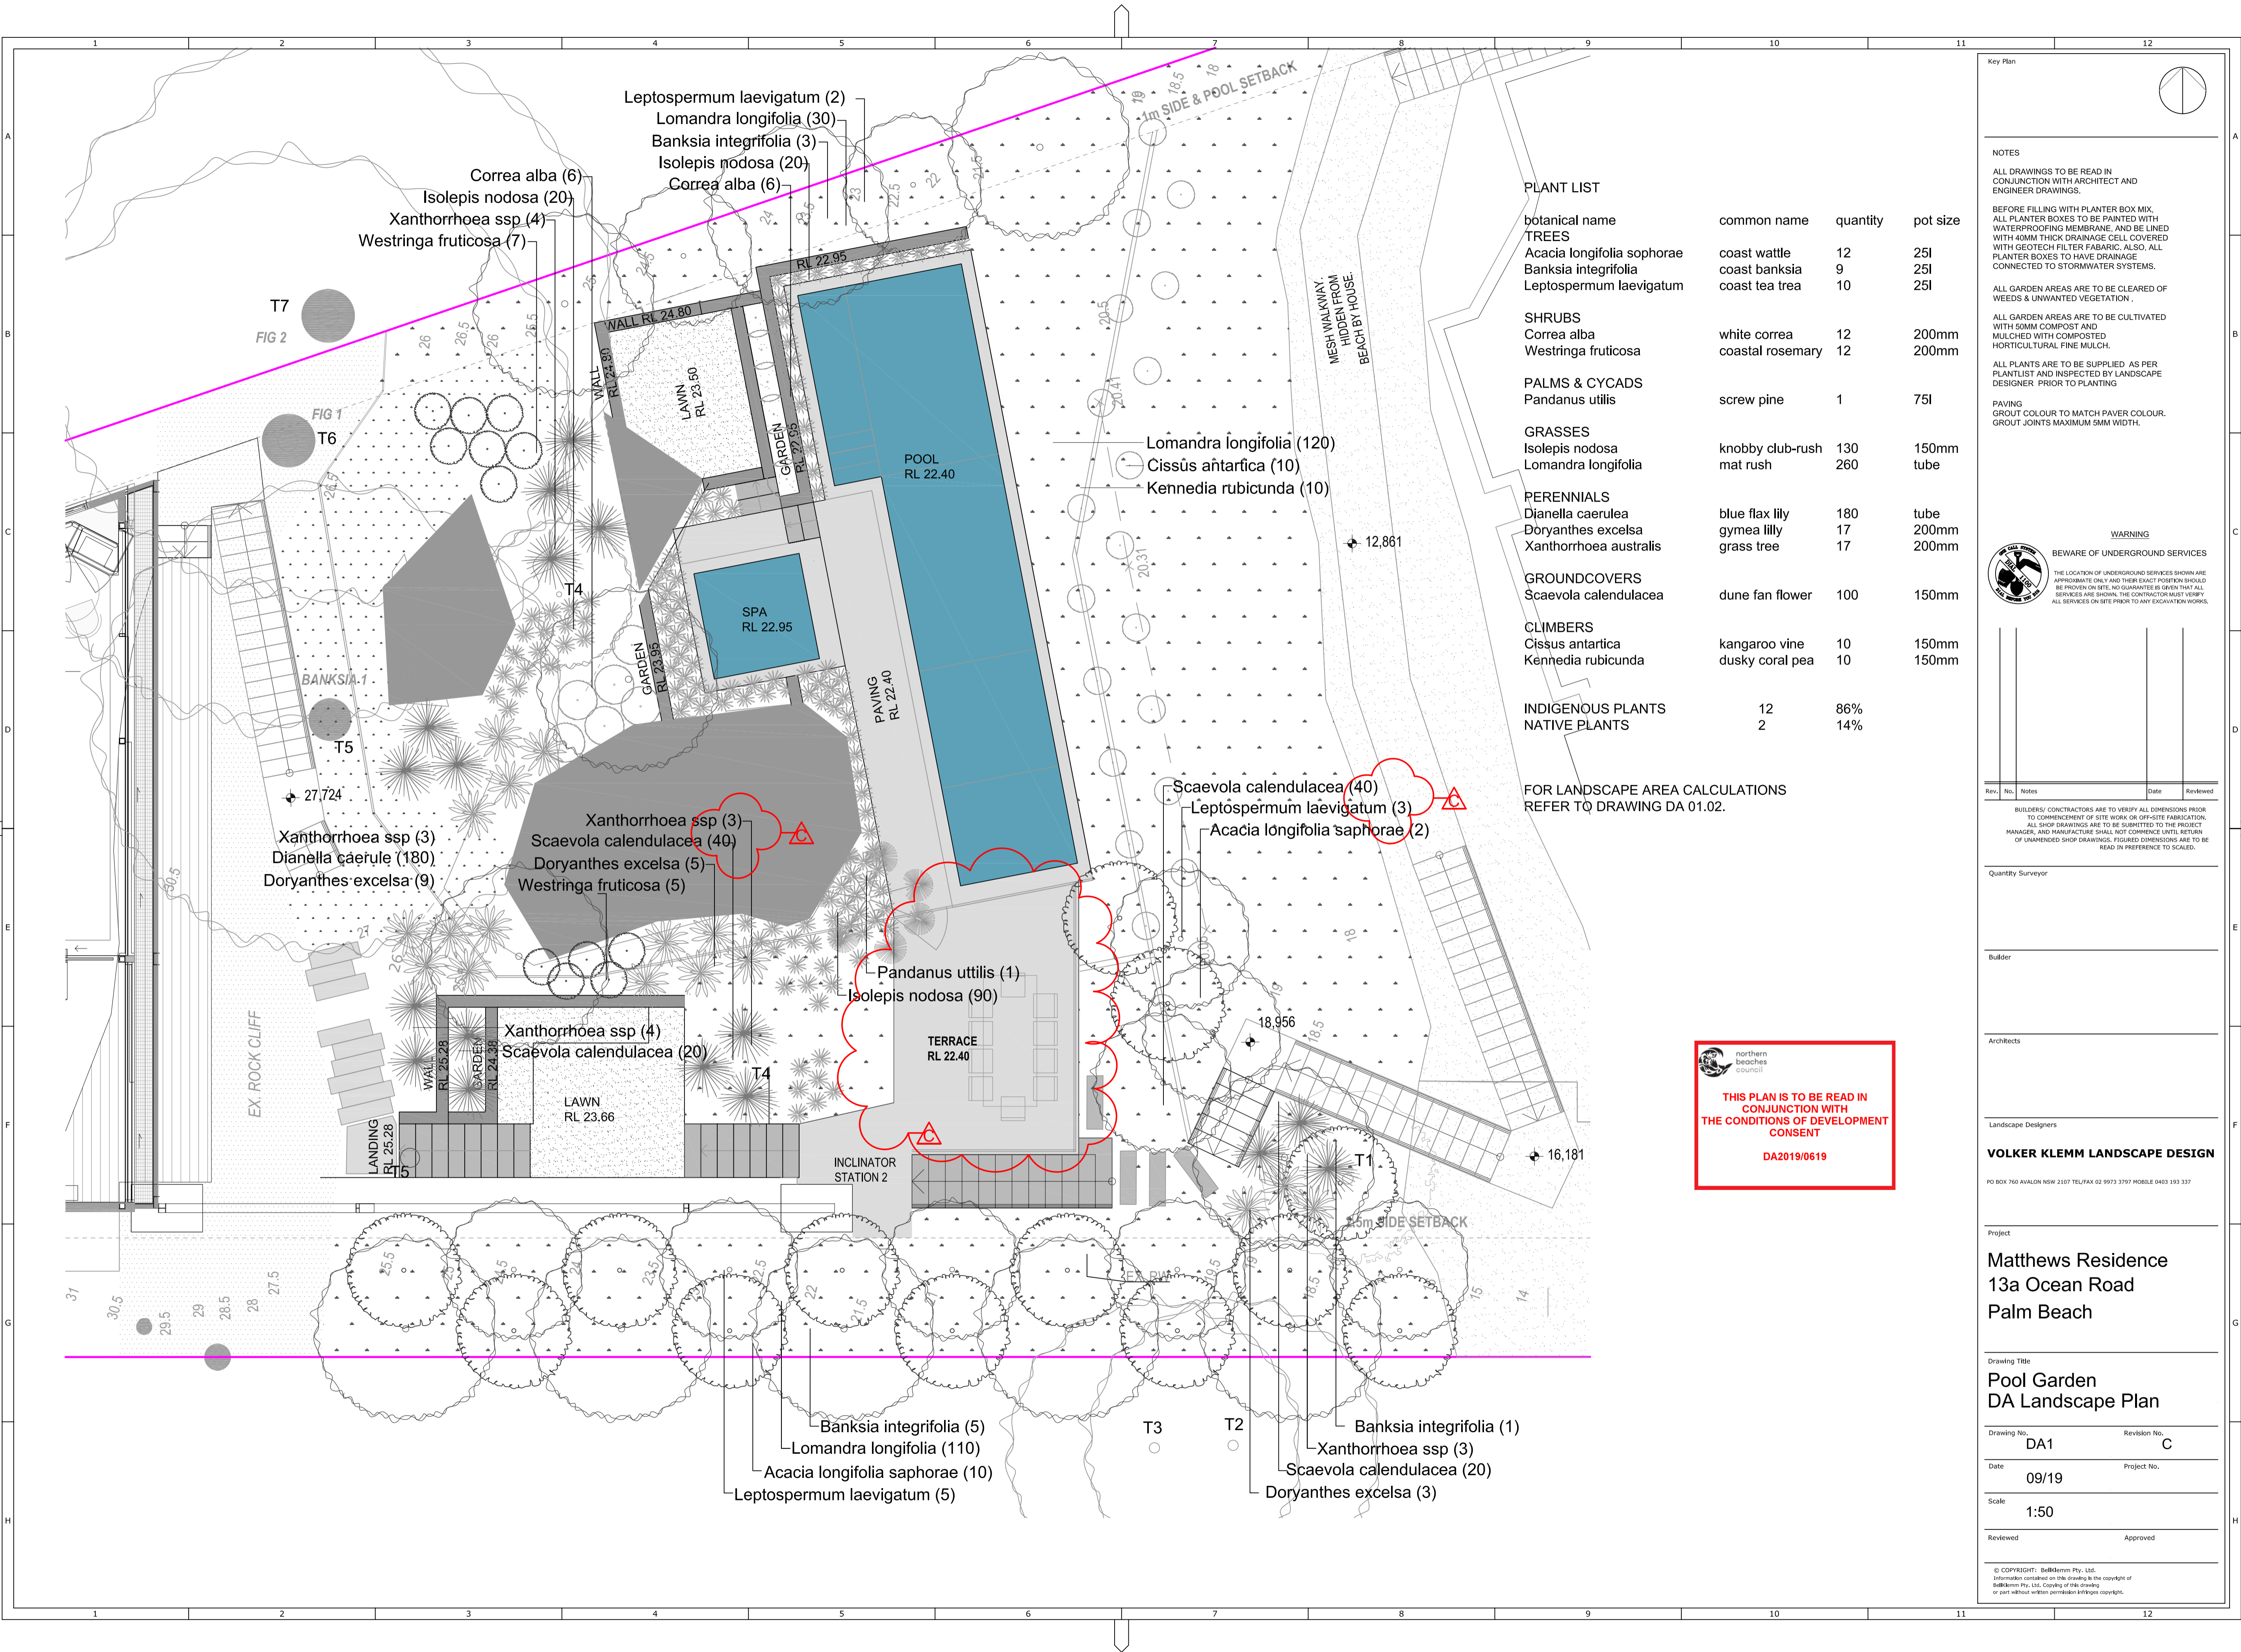

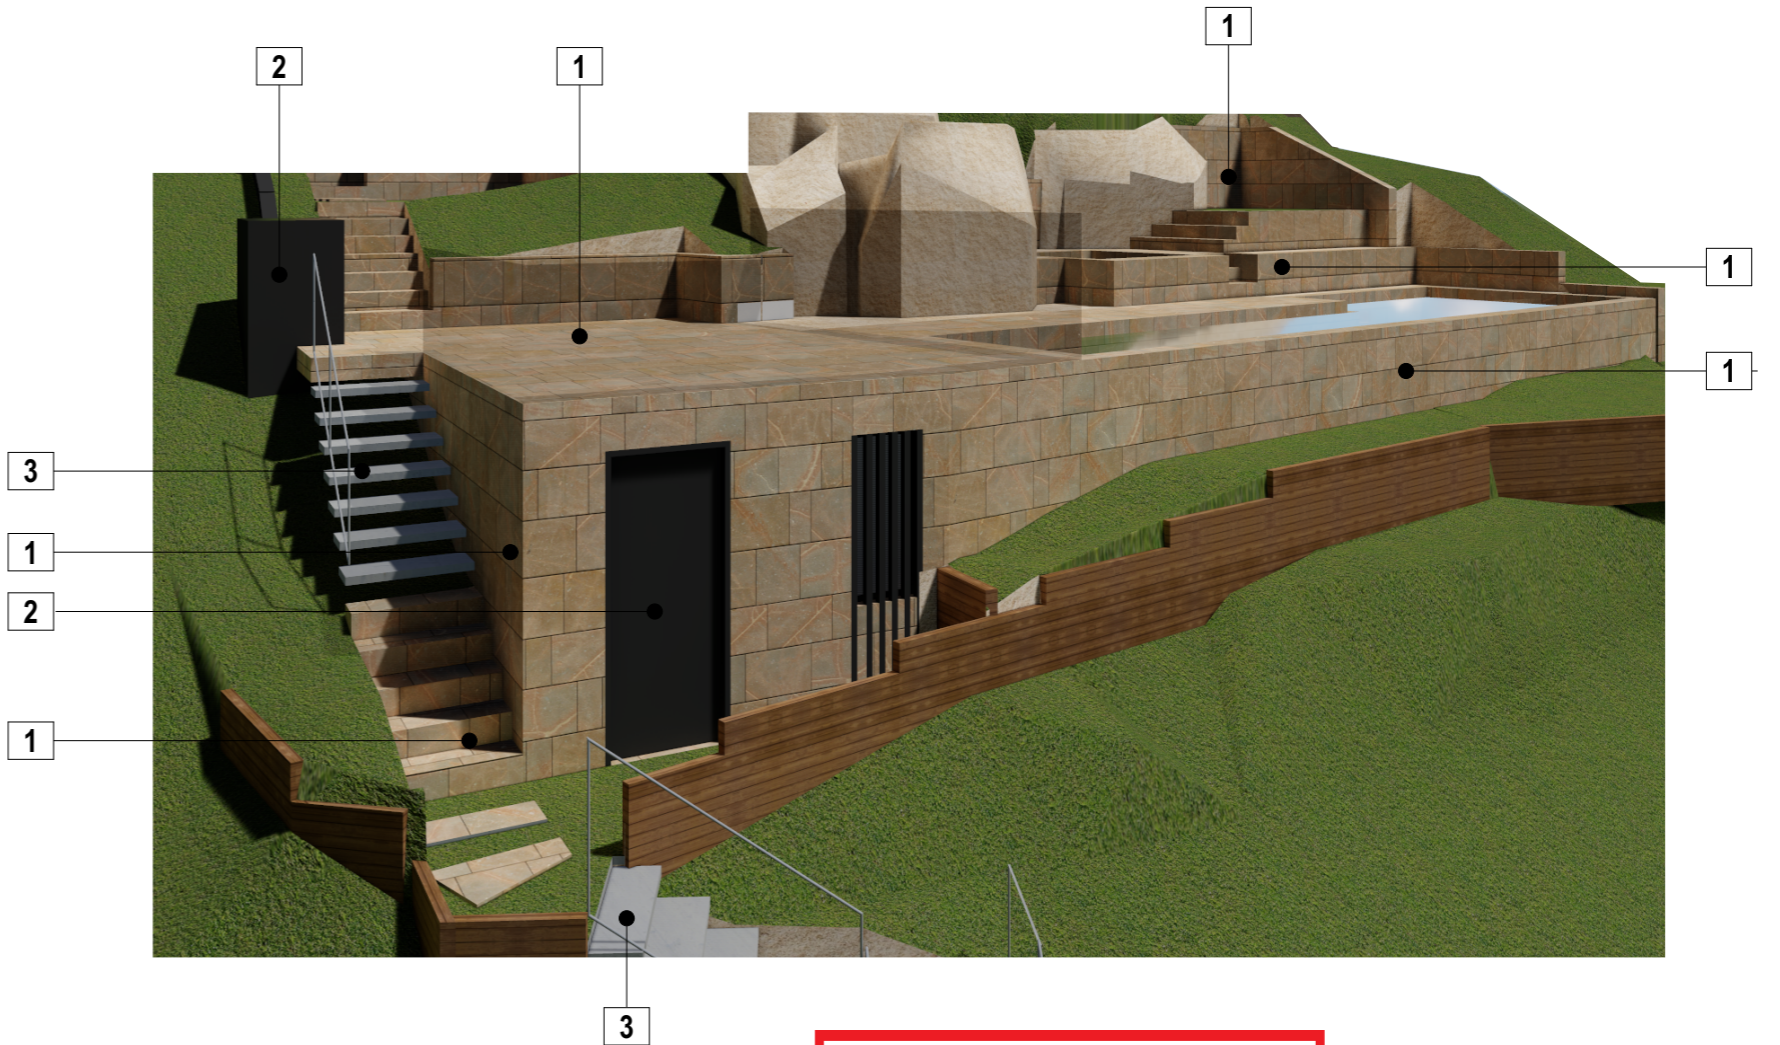



northern
beaches
council

THIS PLAN IS TO BE READ IN
CONJUNCTION WITH
THE CONDITIONS OF DEVELOPMENT
CONSENT

DA2019/0619

COLOUR SCHEME

1

SANDSTONE SALVAGED
FROM SITE
EXTERNAL WALL



2

DARK COLOUR METAL

INCLINATOR, PALISADE POOL FENCE,
LOUVRED DOOR



3

STEEL MESH

STAIRS



COMPLIANCE WITH DCP D12.3 (BUILDING COLOURS AND MATERIALS) :

- EARTHY TONES TO ALL EXTERNAL WALLS TO MATCH THE EXISTING ROCK
- DARK RECESSIVE METAL ELEMENTS

MACCORMICK + ASSOCIATES ARCHITECTS
13 VICTORIA STREET QUEENS PARK NSW 2022
T 9037 0437 E hello@maccormickarchitects.com.au
ACN 147 572 807 Architect Reg 6702

Rev.	Description	Date

NOT FOR CONSTRUCTION

S:\01 Projects\14\1408_Matthews 2 Palm beach\ID_design\02_Concept\DA\20_Pool
1408_Matthews Palm Beach_Pool_220519.pln

The builder shall check & verify all dimensions & verify all errors and omissions to the Architect. Contractor to report discrepancies immediately. This drawing is to be used in conjunction with all relevant contracts. Do not scale off the drawings. Drawings shall not be used for construction purposes until issued by the Architect for construction. This drawing is copyright and may not be used without written consent from the Architect.

Project Name	Owner
MATTHEWS POOL	MICHELE MATTHEWS
Address	
13A OCEAN ROAD PALM BEACH NSW	
LOT 1 / DP 121833	

Drawing Name:	SCHEDULE OF COLOURS & MATERIALS
Drawing Status:	DEVELOPMENT APPLICATION

Paper Size: A3	Date Printed: 7/06/2019
Drawn By: ML	Checked By: MM
Project No: 1408	Drawing #: Rev: DA00.04_B