

CLIENT DETAILS: SQUILLACE ARCHITECTS SCALE: 1:200 (A1) 1:400 (A3) DATE OF SURVEY: 05.11.2018 LEVEL DATUM: AHD

SHEET 1 OF 4 SHEETS FIELD PARTY: MM/AI DRAWN: MM/AI REFERENCE: 181101


SOUTH-EAST ELEVATION

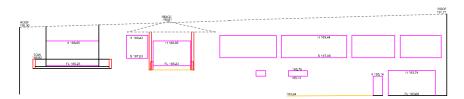


SOUTH-WEST ELEVATION

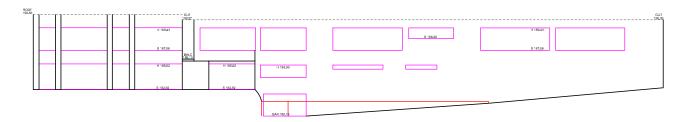

NORTH-WEST ELEVATION

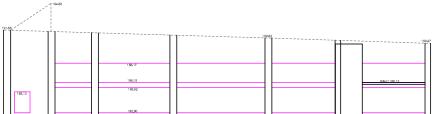


NORTH-EAST ELEVATION

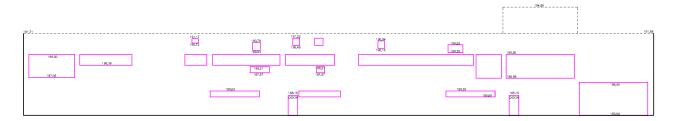

DETAIL SURVEY PROPERTY ADDRESS: 48 MYOORA ROAD, TERREY HILLS LOT: 128 SECTION: DEPOSITED PLAN NUMBER: 752017
LOCAL GOVERNMENT AREA: NORTHERN BEACHES

CLIENT DETAILS: SQUILLACE ARCHITECTS SCALE: 1:200 (A1) 1:400 (A3) DATE OF SURVEY: 05.11.2018 LEVEL DATUM: AHD

SHEET 2 OF 4 SHEETS FIELD PARTY: MM/AI DRAWN: MM/AI REFERENCE: 181101

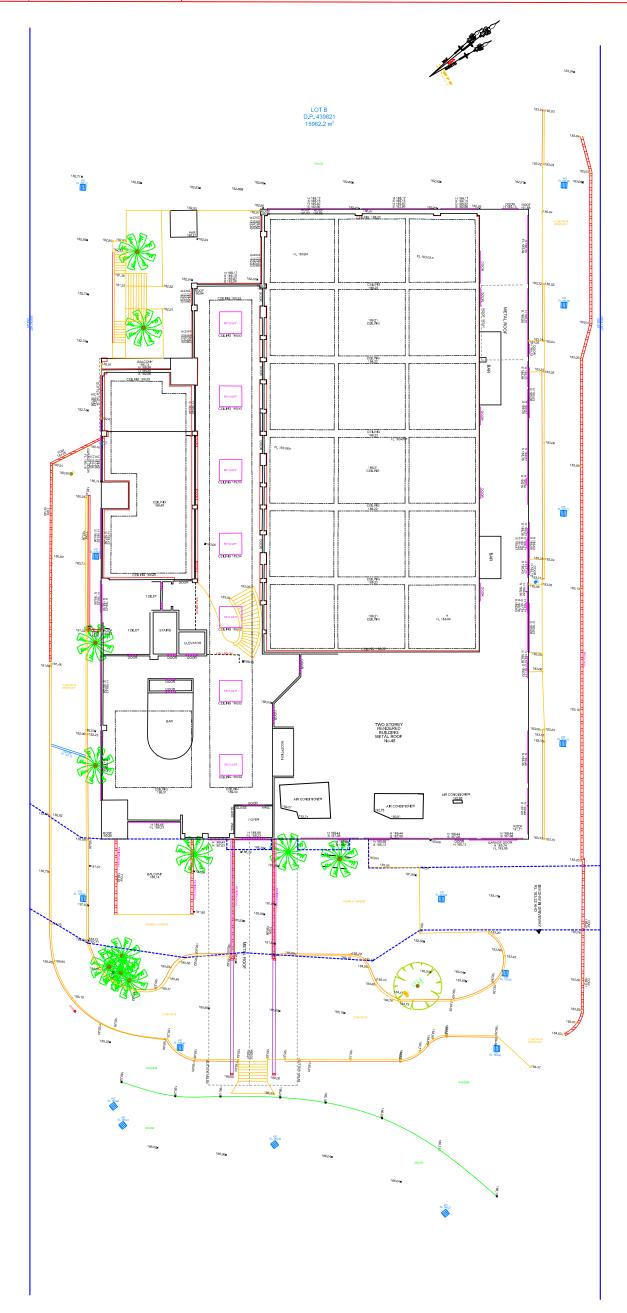



PO BOX 942, KENSINGTON, 2033 enquiry@bmsurveys.com.au www.bmsurveys.com.au MOB: 0403 007 593 TEL: 9662 2831 ABN 59 885 899 579


SURVEY DESCRIPTION: DETAIL SURVEY PROPERTY ADDRESS: 48 MYOORA ROAD, TERREY HILLS LOT: 128 SECTION: DEPOSITED PLAN NUMBER: 752017
LOCAL GOVERNMENT AREA: NORTHERN BEACHES

CLIENT DETAILS: SQUILLACE ARCHITECTS SCALE: 1:200 (A1) 1:400 (A3) DATE OF SURVEY: 05.11.2018 LEVEL DATUM: AHD

SHEET 3 OF 4 SHEETS FIELD PARTY: MM/AI DRAWN: MM/AI REFERENCE: 181101

LOWER GROUND FLOOR

GROUND FLOOR

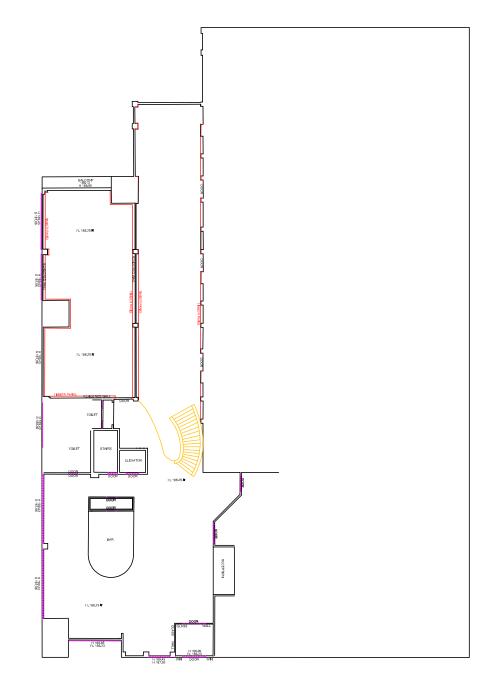

12. THE SUBJECT PROPERTY IS AFFECTED BY:

LAND EXCLUDES MINERALS AND IS SUJECT TO RESERVATIONS AND CONDITIONS IN FAVOUR OF THE GROWN. SEE CROWN GRANT(S)

EXCEPTING LAND BELOW A DEPTH FROM THE SUBFACE OF 15.24

EASEMENT FOR DRAINAGE AFFECTING THE LAND (GOYT GAZETTE)

AB990598 EASEMENT FOR ELECTRICITY SUBSTIATION AFFECTING THE LAND DP1091355 EASEMENT TO DRAIN WATER AFFECTING THE LAND DP1091355 RESTRICTIONS ON THE USE OF LAND DP1091355 POSITIVE COVENANT




PO BOX 942, KENSINGTON, 2033 enquiry@bmsurveys.com.au www.bmsurveys.com.au MOB: 0403 007 593 TEL: 9662 2831 ABN 59 885 899 579

SURVEY DESCRIPTION: DETAIL SURVEY PROPERTY ADDRESS: 48 MYOORA ROAD, TERREY HILLS LOT: 128 SECTION: DEPOSITED PLAN NUMBER: 752017
LOCAL GOVERNMENT AREA: NORTHERN BEACHES

CLIENT DETAILS: SQUILLACE ARCHITECTS SCALE: 1:200 (A1) 1:400 (A3) DATE OF SURVEY: 05.11.2018 LEVEL DATUM: AHD

SHEET 4 OF 4 SHEETS FIELD PARTY: MM/AI DRAWN: MM/AI REFERENCE: 181101

LOWER GROUND FLOOR CEILING

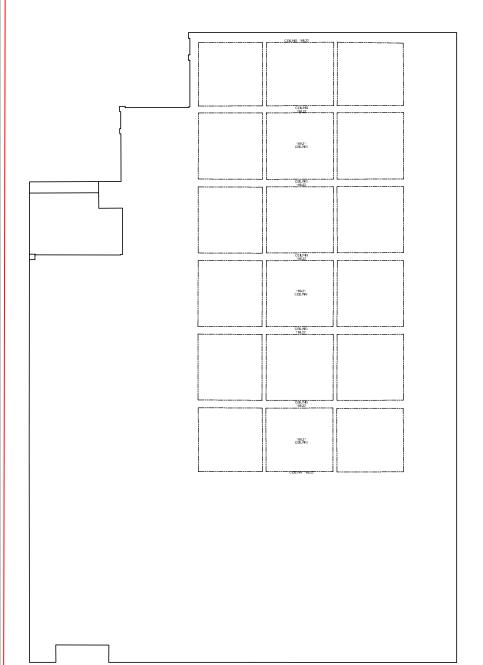

GROUND FLOOR CEILING

