

Acoustic Upgrade Works

PASADENA

1858 PITTWATER RD, CHURCH POINT

QUATTRO PROJECT NUMBER 22-0693

DRAWING LIST

- DA-A-000 COVER SHEET
- DA-A-010 NOTIFICATION PLAN
- DA-A-049 EXISTING SURVEY AND SITE PLAN
- DA-A-050 PROPOSED SITE PLAN
- DA-A-100 GROUND PLAN
- DA-A-104 ROOF EXISTING AND PROPOSED PLAN
- DA-A-200 PROPOSED ELEVATIONS
- DA-A-250 PROPOSED SECTIONS



APPROVAL

This drawing is protected by copyright.

Figured dimensions shall take precedence over scale. Contractors must verify all dimensions on job before commencing any work or making shop drawings.

Client
PAUL PETERKIN



Sydney 61 2 9091 0190
Suite 129, Lifestyle Working
117 Old Pittwater Road Brookvale
NSW 2100
Registered Architect - 6854
Peter Hosking (Director)
Canberra 61 2 6239 4044
Unit 5, Kingston Warehouse
71 Leichhardt Street Kingston
ACT 2604
Registered Architect - 2384
Tim Zuber

PLANNING CONSULTANT
BOSTON BLYTH FLEMMING


Notes

Rev. No. | Date | Revision | Auth'd
A | 11/3/24 | FOR APPROVAL | PJH

Project
Pasadena Hotel - MINOR WORKS
1858 PITTWATER RD, CHURCH
POINT

Drawing title
COVER SHEET

Drawn By	Checked By	No Sheets
PH	PH	
Project Number	Drawing Number	Rev
22-0693	DA-A-000	A

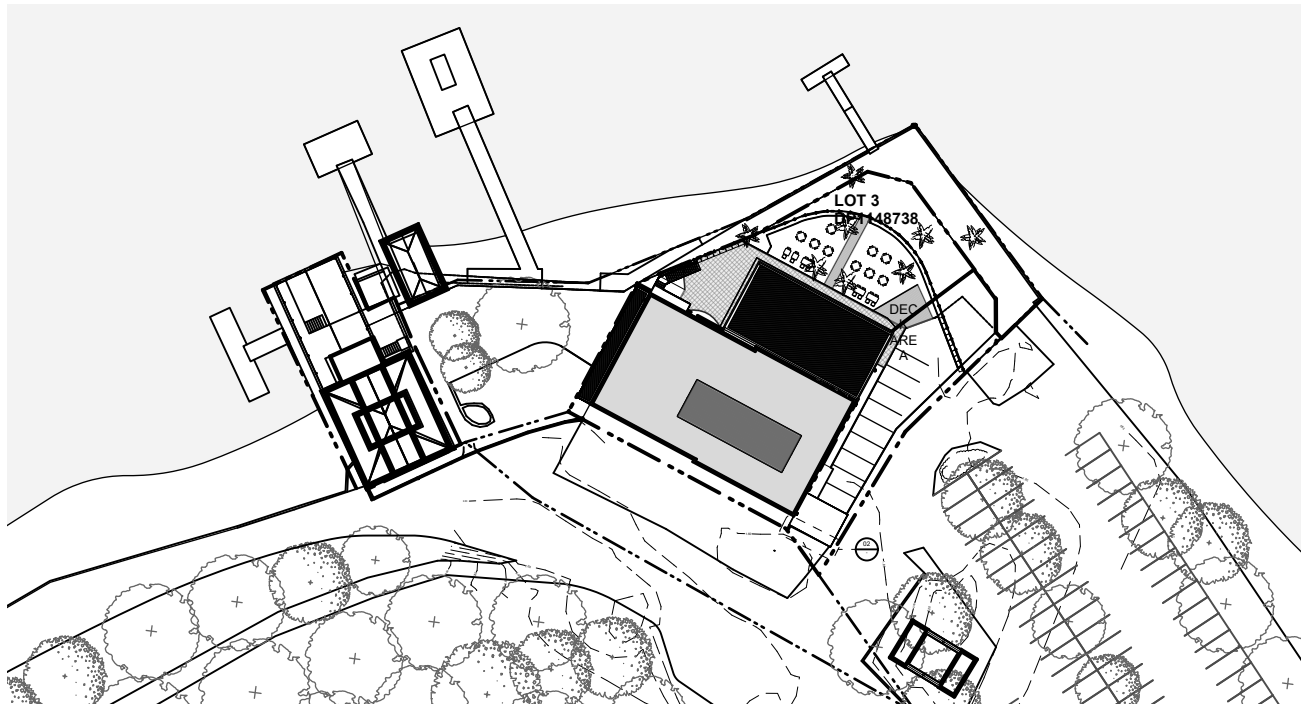

01 PROPOSED SITE PLAN
scale 1:500

Acoustic Upgrade Works

PASADENA

1858 PITTWATER RD, CHURCH POINT

QUATTRO PROJECT NUMBER 20-0606



02 PROPOSED STREET VIEW
scale 1:200

(no change)

Scale at A3 1:500
0m 5 10 20
Figured dimensions shall take precedence over scale. Contractors must verify all dimensions on job before commencing any work or making shop drawings.

Client
PAUL PETERKIN



Sydney 61 2 9591 0190
Suite 123, Lifestyle Working
117 Old Pittwater Road Brookvale
NSW 2100
Registered Architect - 6854
Peter Hoeking (Director)
Canberra 61 2 6239 4044
Unit 5, Kingston Warehouse
71 Leichhardt Street Kingston
ACT 2604
Registered Architect - 2384
Tim Zuber

PLANNING CONSULTANT
BOSTON BLYTH FLEMMING

Notes

Rev. No.	Date	Revision	Auth'd
A	11/3/24	FOR APPROVAL	FJH


Project
Pasadena Hotel - MINOR WORKS
1858 PITTWATER RD, CHURCH
POINT

Drawing title
NOTIFICATION PLAN

Drawn By	Checked By	No Sheets
PH	PH	
Project Number	Drawing Number	Rev
22-0693	DA-A-010	A

APPROVAL

This drawing is protected by copyright.

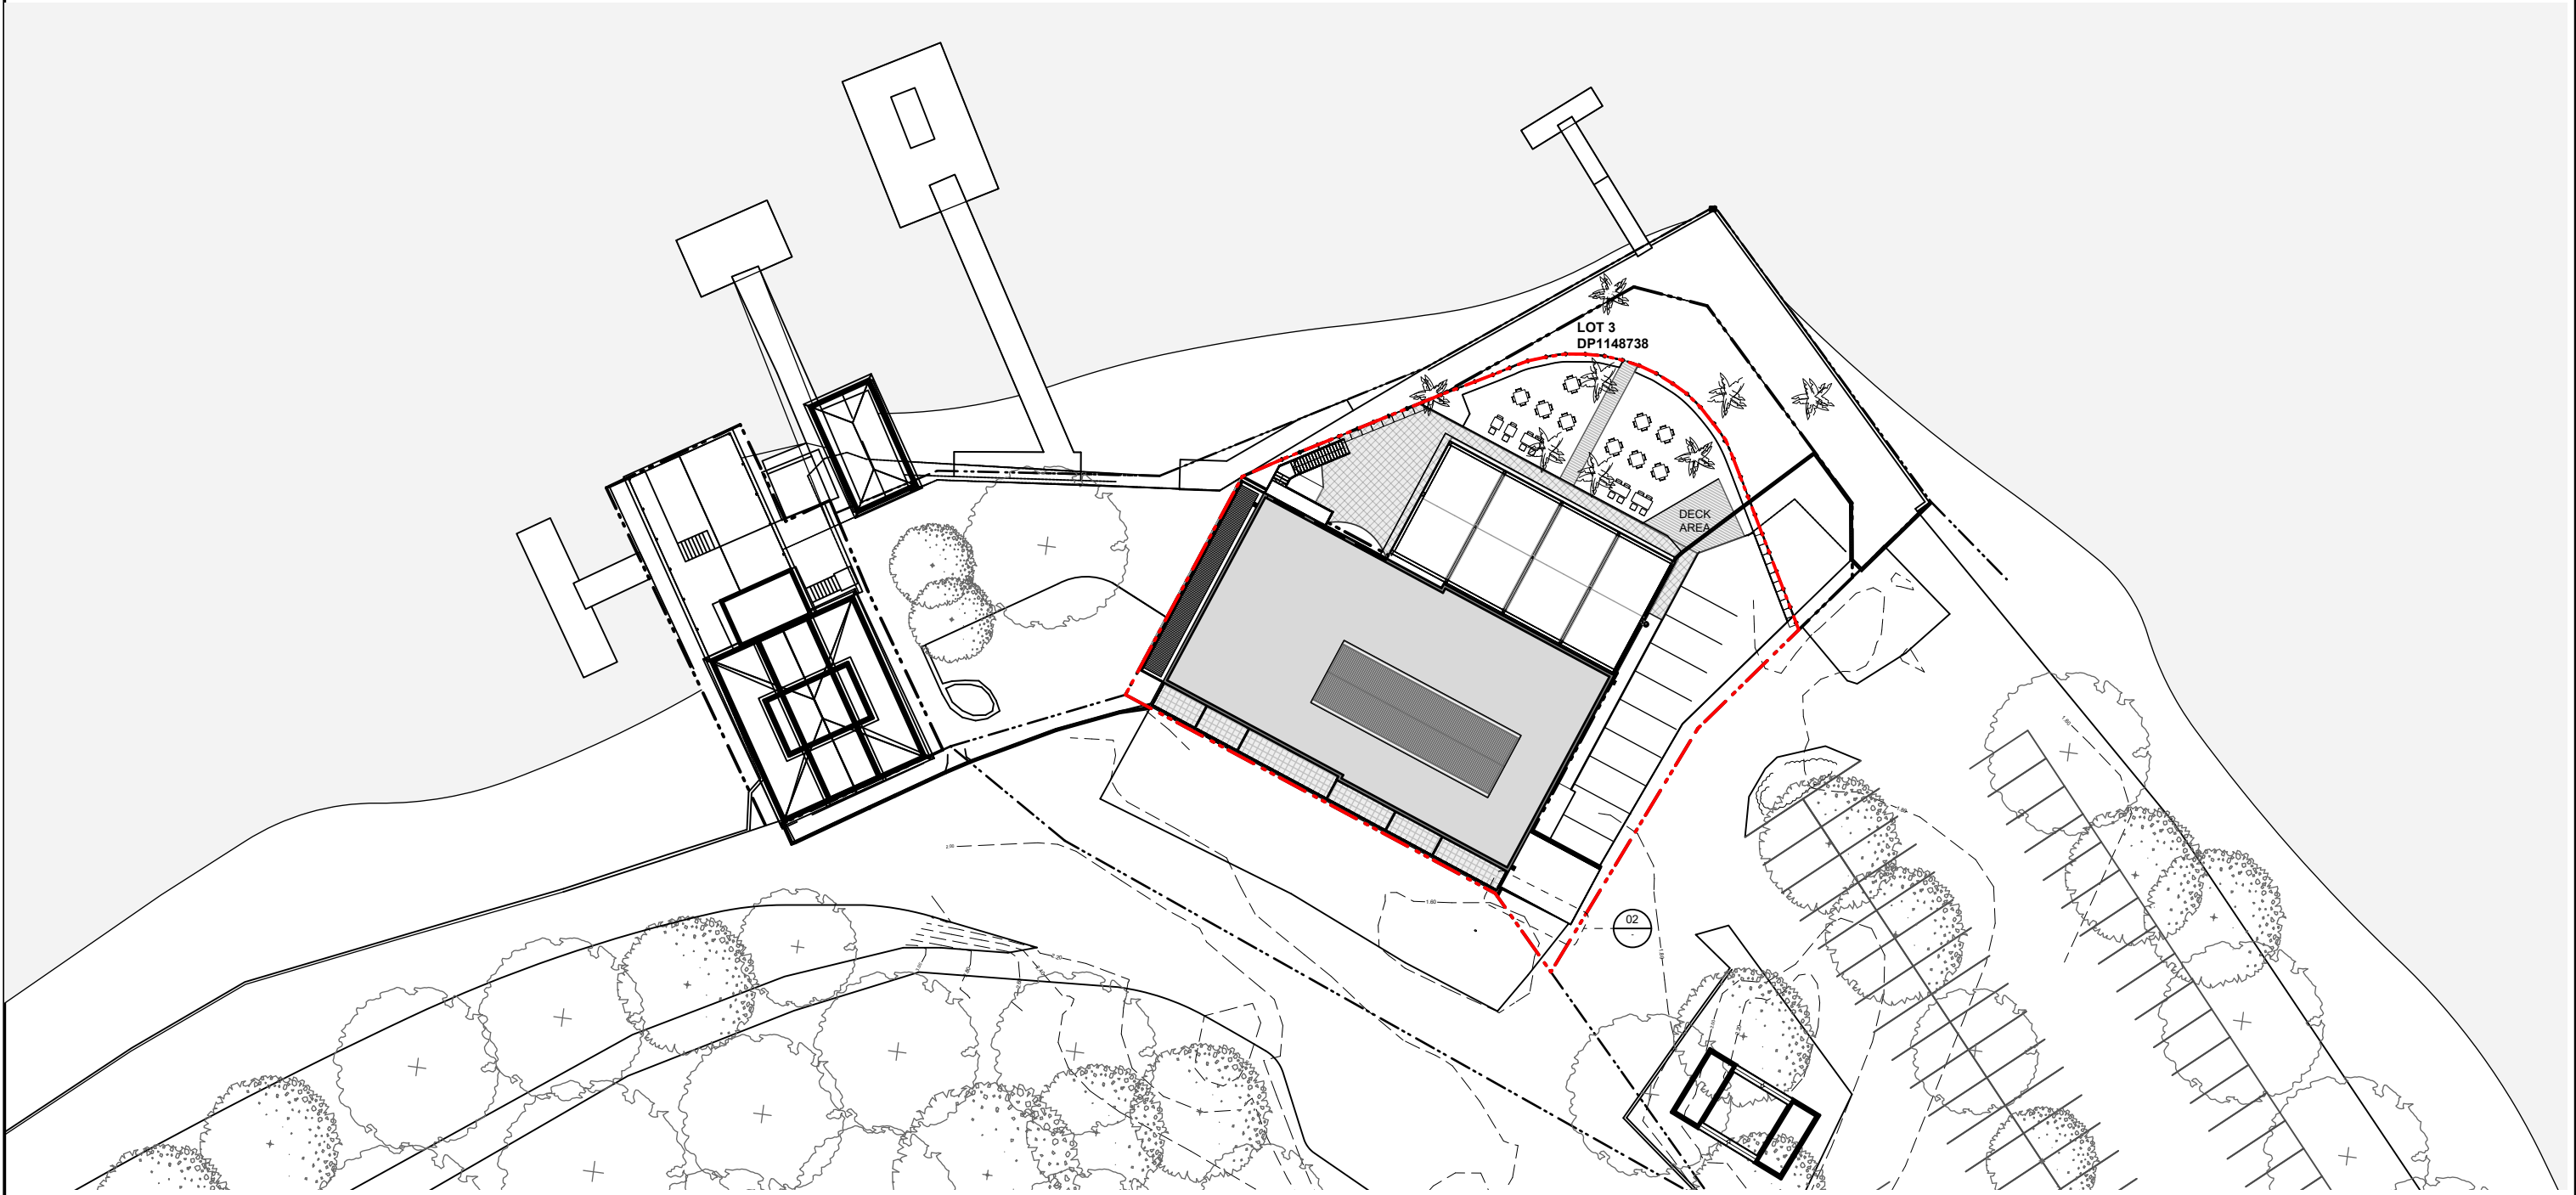

01 EXISTING SITE PLAN
scale 1:500

Scale at A3 1:200
0m 2.5 5 8

Figured dimensions shall take precedence over scale. Contractors must verify all dimensions on job before commencing any work or making shop drawings.

Client
PAUL PETERKIN



Sydney 61 2 9091 0190
Suite 129, Lifestyle Working
117 Old Pittwater Road Brookvale
NSW 2100
Registered Architect - 6854
Peter Hosking (Director)
Canberra 61 2 6239 4044
Unit 5, Kingston Warehouse
71 Leichhardt Street Kingston
ACT 2604
Registered Architect - 2384
Tim Zuber

PLANNING CONSULTANT
BOSTON BLYTH FLEMMING

Notes


Rev. No.	Date	Revision	Auth'd
A	11/3/24	FOR APPROVAL	PJH

Project
Pasadena Hotel - MINOR WORKS
1858 PITTWATER RD, CHURCH
POINT
Drawing title
EXISTING SITE PLAN


Drawn By	Checked By	No Sheets
PH	PH	
Project Number	Drawing Number	Rev
22-0693	DA-A-049	A

APPROVAL

This drawing is protected by copyright.

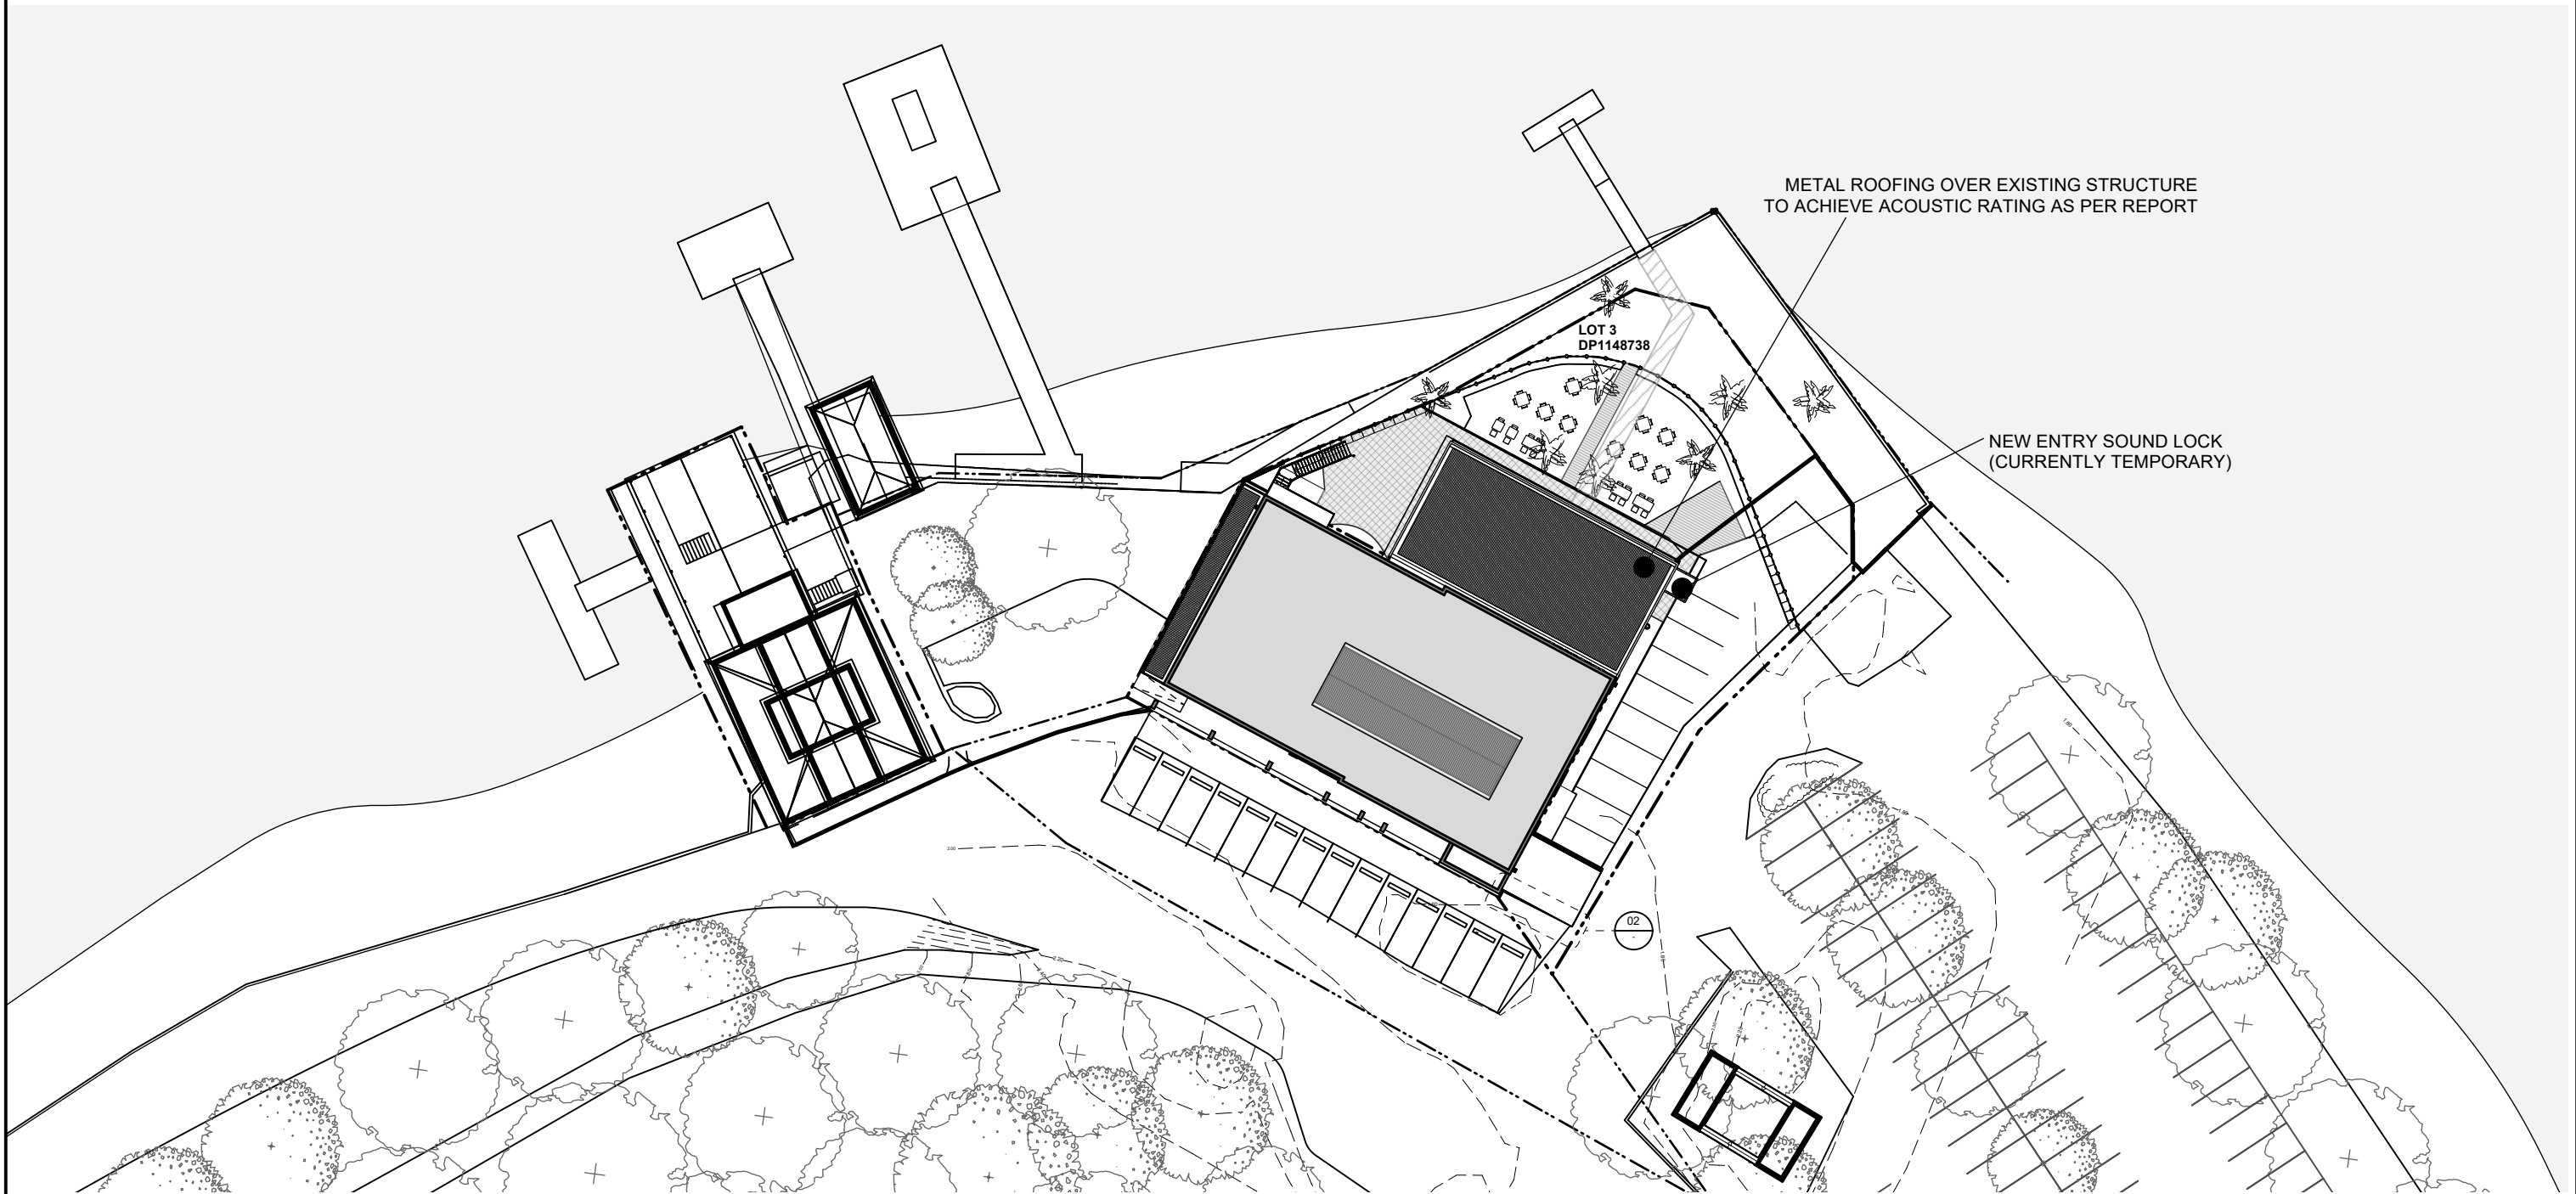

01 PROPOSED SITE PLAN
scale 1:500

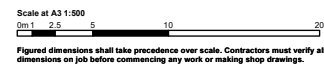

Client
PAUL PETERKIN



Sydney 61 2 9091 0190
Suite 129, Lifestyle Working
117 Old Pittwater Road Brookvale
NSW 2100
Registered Architect - 6854
Peter Hosking (Director)
Canberra 61 2 6239 4044
Unit 5, Kingston Warehouse
71 Leichhardt Street Kingston
ACT 2604
Registered Architect - 2384
Tim Zuber

PLANNING CONSULTANT
BOSTON BLYTH FLEMMING

Notes



Rev. No.	Date	Revision	Auth'd
A	11/3/24	FOR APPROVAL	PJH

Project
Pasadena Hotel - MINOR WORKS
1858 PITTWATER RD, CHURCH
POINT
Drawing title
SITE PLAN

Drawn By	Checked By	No Sheets
PH	PH	
Project Number	Drawing Number	Rev
22-0693	DA-A-050	A

APPROVAL

This drawing is protected by copyright.

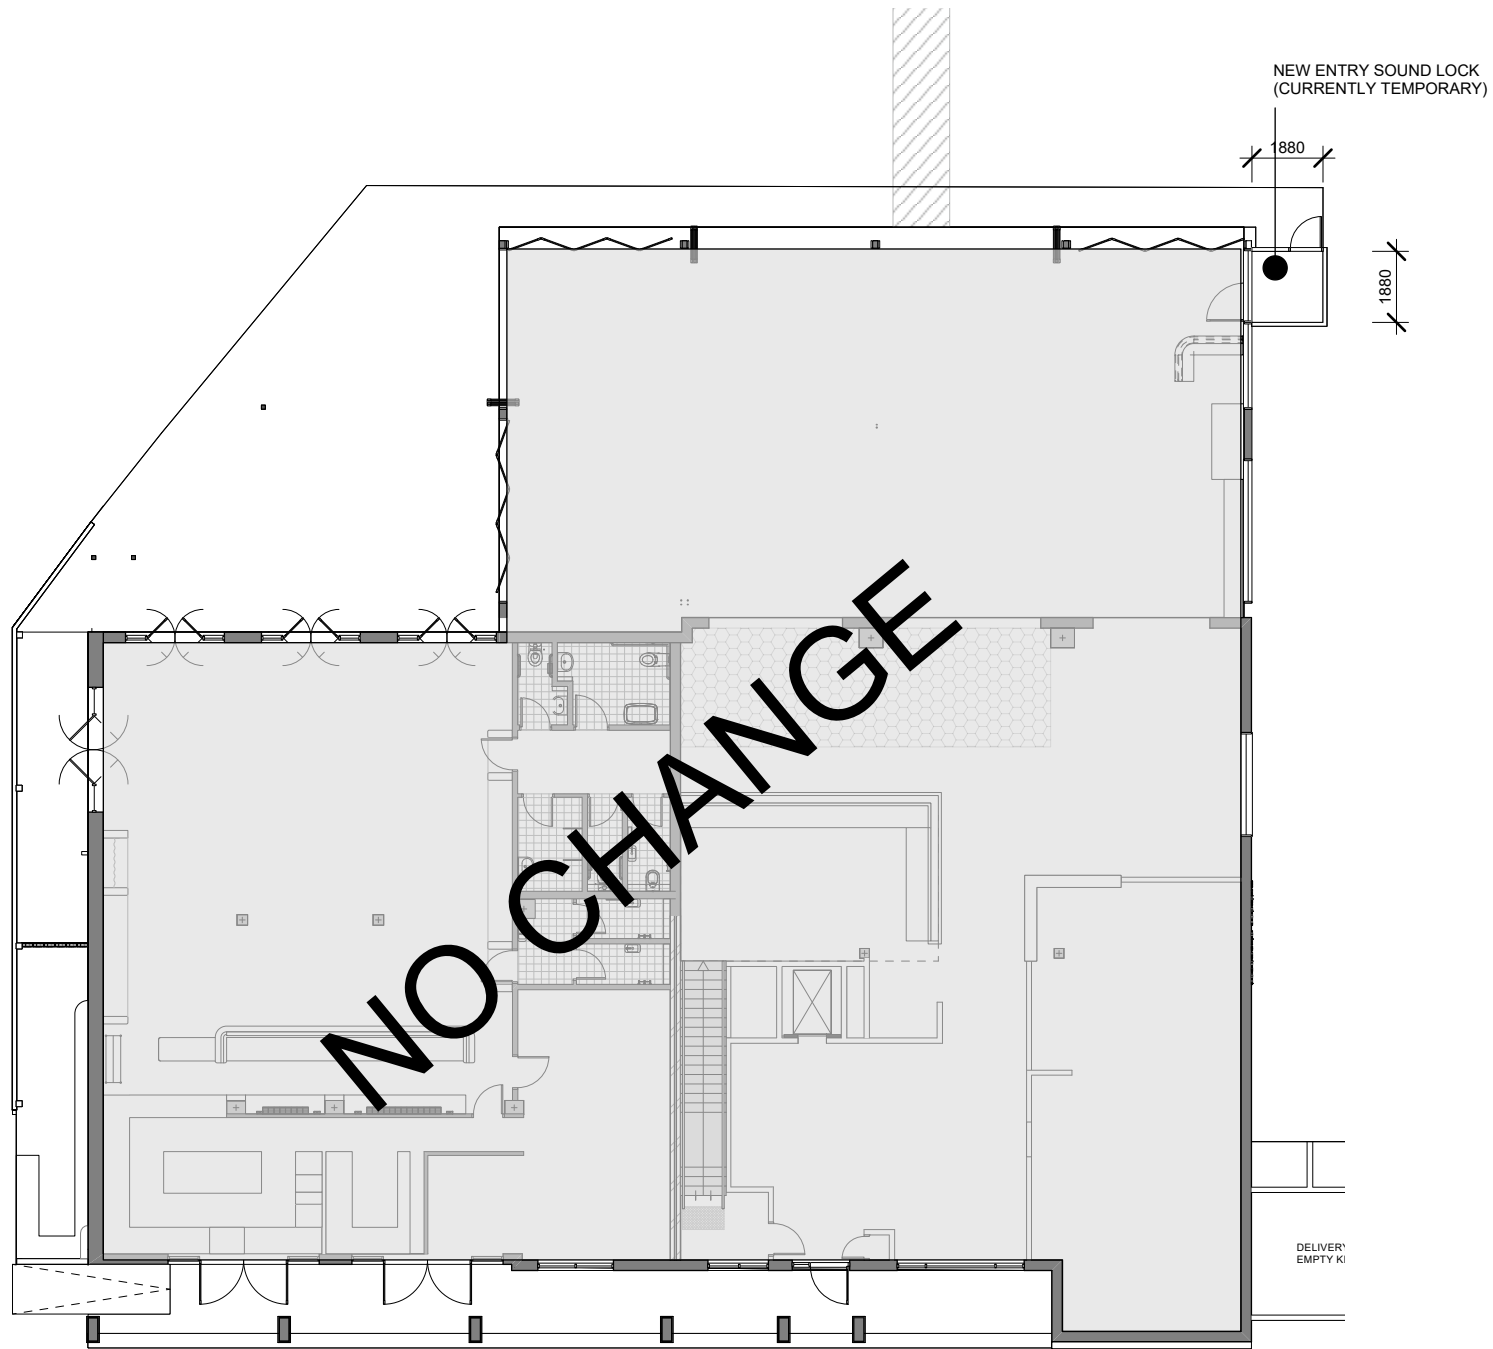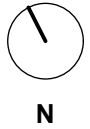

01 GROUND LEVEL PLAN
scale 1:200

Scale at A3 1:200
0m 1 2.5 5
Figured dimensions shall take precedence over scale. Contractors must verify all dimensions on job before commencing any work or making shop drawings.

Client
PAUL PETERKIN



quattro
architecture
www.qtrch.com.au
Quattro Architecture
ACN 150 188 842

Sydney 61 2 9591 0190
Suite 125, Lifestyle Working
117 Old Pittwater Road Brookvale
NSW 2100
Registered Architect - 6854
Peter Hoeking (Director)
Canberra 61 2 6239 4044
Unit 5, Kingston Warehouse
71 Leichhardt Street Kingston
ACT 2604
Registered Architect - 2384
Tim Zuber

PLANNING CONSULTANT
BOSTON BLYTH FLEMMING

Notes

Rev. No.	Date	Revision	Auth'd
A	11/3/24	FOR APPROVAL	FJH


Project
Pasadena Hotel - MINOR WORKS
1858 PITTWATER RD, CHURCH
POINT

Drawing title
ROOF PLAN - EXISTING AND
PROPOSED

Drawn By	Checked By	No Sheets
PH	PH	
Project Number	Drawing Number	Rev
22-0693	DA-A-104 A	


APPROVAL

This drawing is protected by copyright.

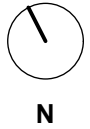


NEW METAL TO ROOF TO REPLACE CANVAS OVER EXISTING STRUCTURE
AND ACHIEVE ACOUSTIC REQUIREMENTS

EXSITING CANVAS ROOF

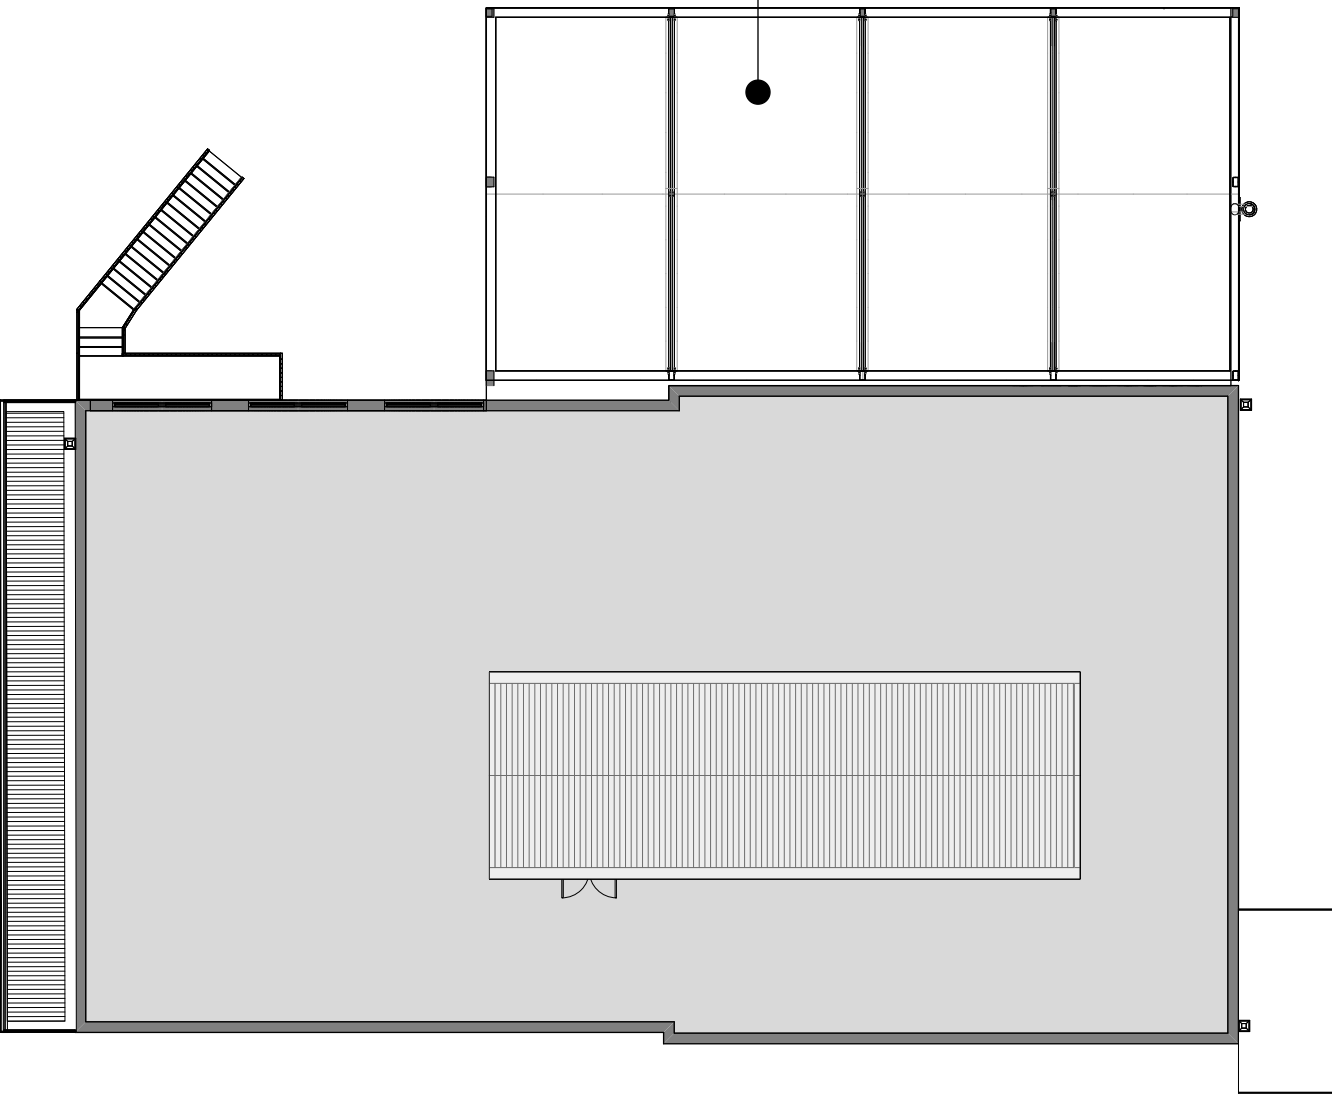

01 EXISITNG ROOF PLAN
scale 1:200

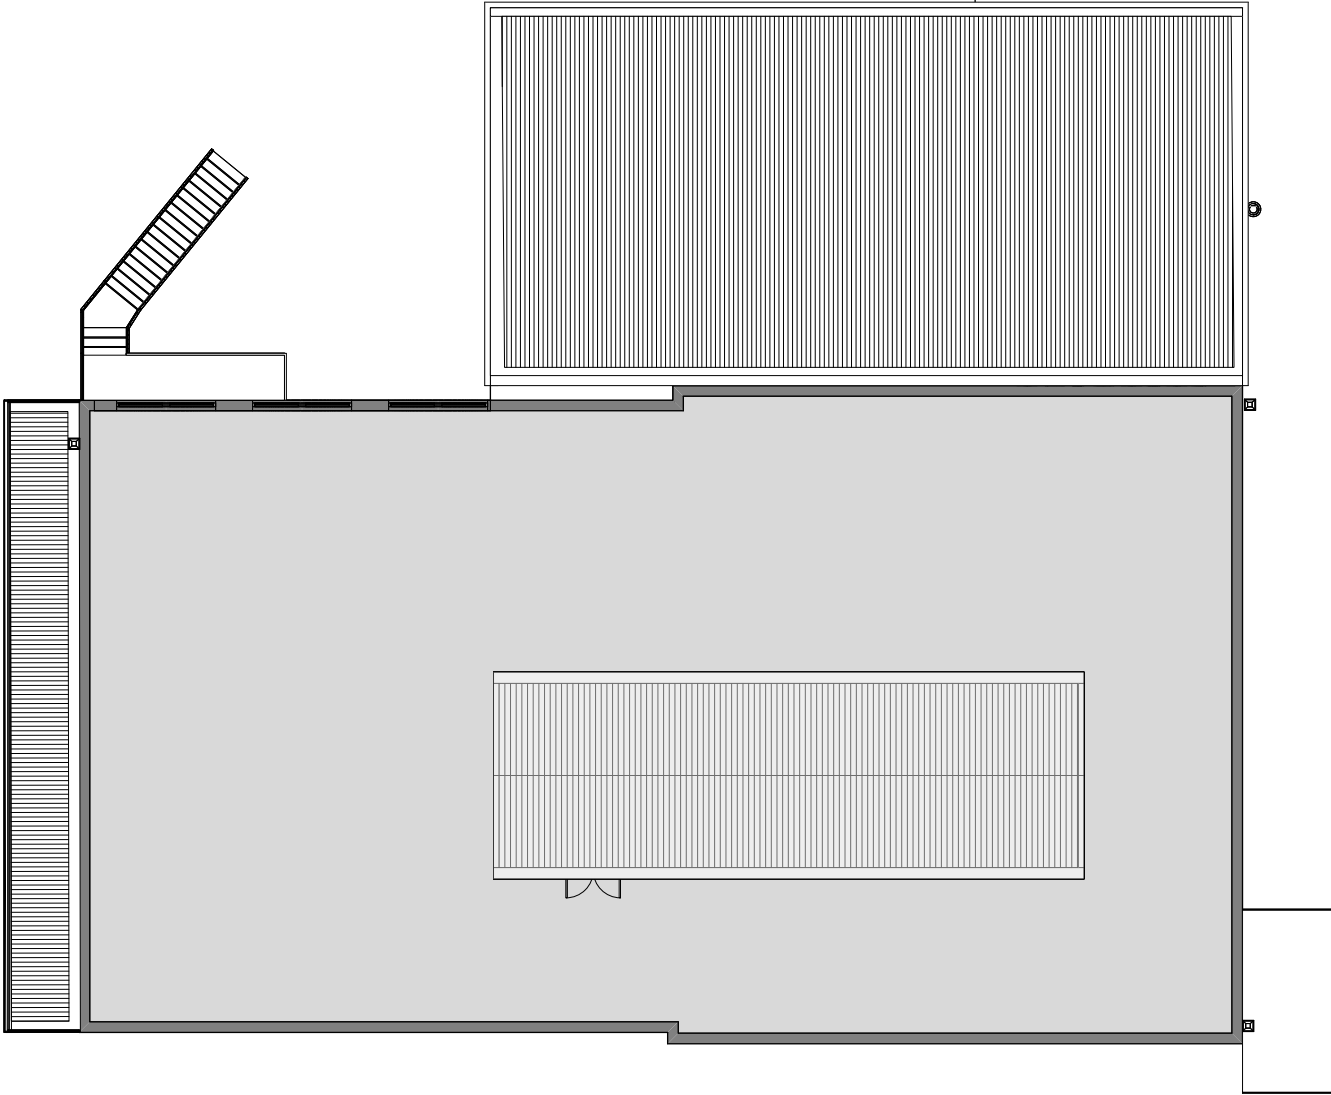

02 PROPOSED ROOF PLAN
scale 1:200

Scale at A3 1:200
0m 1 2.5 5 6
Figured dimensions shall take precedence over scale. Contractors must verify all dimensions on job before commencing any work or making shop drawings.

Client
PAUL PETERKIN



Sydney 61 2 9591 0190
Suite 125, Lifestyle Working
117 Old Pittwater Road Brookvale
NSW 2100
Registered Architect - 6854
Peter Hoeking (Director)
Canberra 61 2 6239 4044
Unit 5, Kingston Warehouse
71 Leichhardt Street Kingston
ACT 2604
Registered Architect - 2384
Tim Zuber

PLANNING CONSULTANT
BOSTON BLYTH FLEMMING

Notes

Rev. No.	Date	Revision	Auth'd
A	11/3/24	FOR APPROVAL	FJH

Project
**Pasadena Hotel - MINOR WORKS
1858 PITTWATER RD, CHURCH
POINT**


Drawing title
**ROOF PLAN - EXISTING AND
PROPOSED**

Drawn By PH	Checked By PH	No Sheets
Project Number	Drawing Number	Rev

22-0693 DA-A-104 A


APPROVAL

This drawing is protected by copyright.

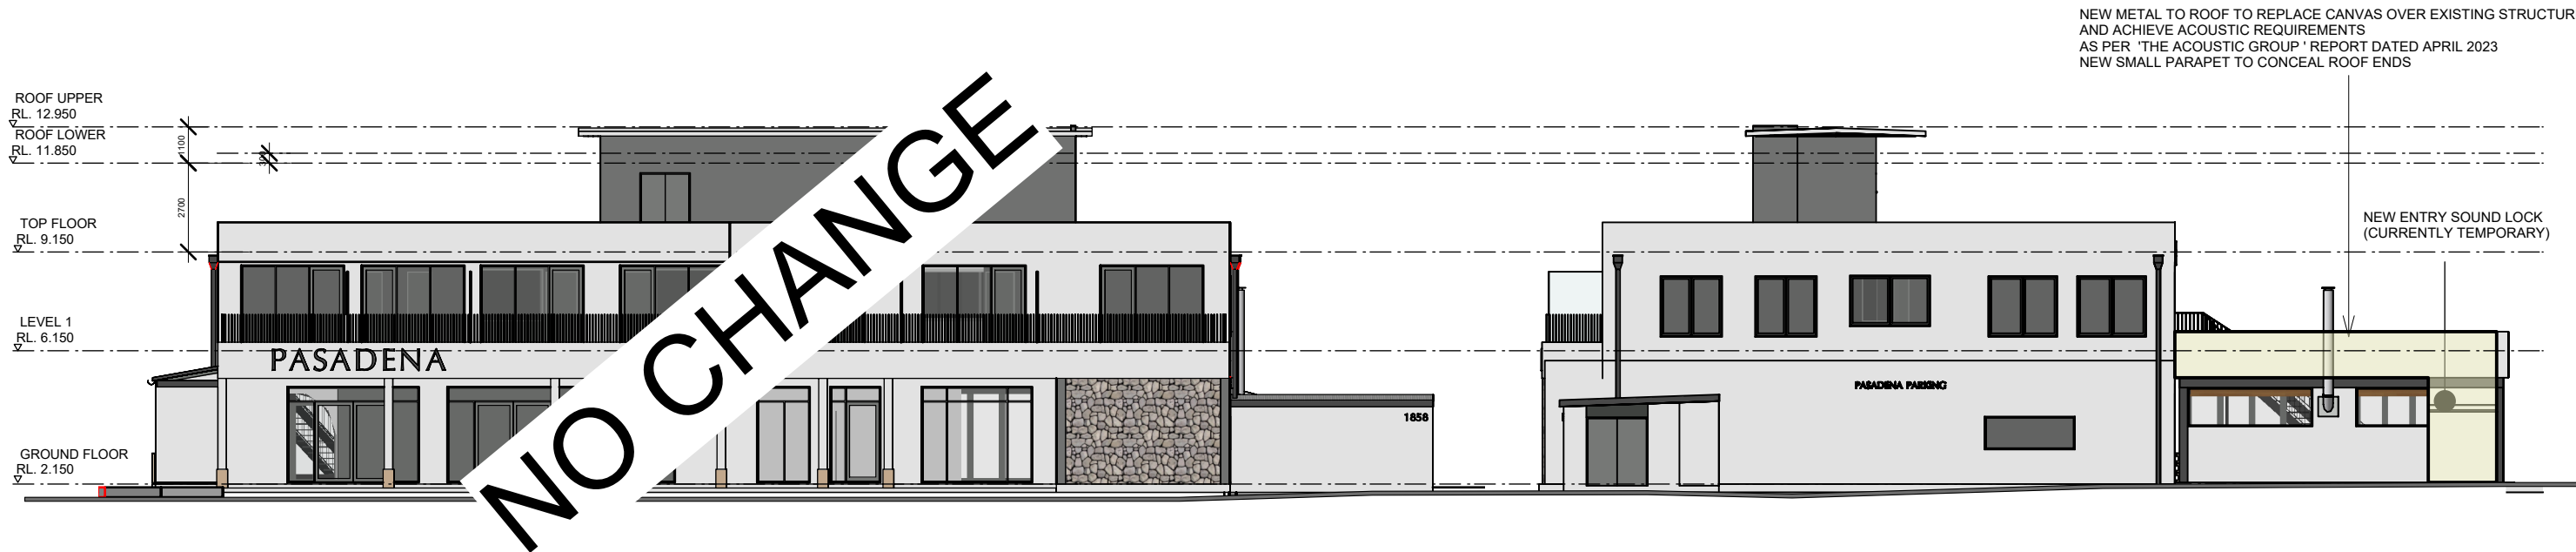

01 BUILDING SOUTH ELEVATION
scale 1:200

02 BUILDING WEST ELEVATION
scale 1:200

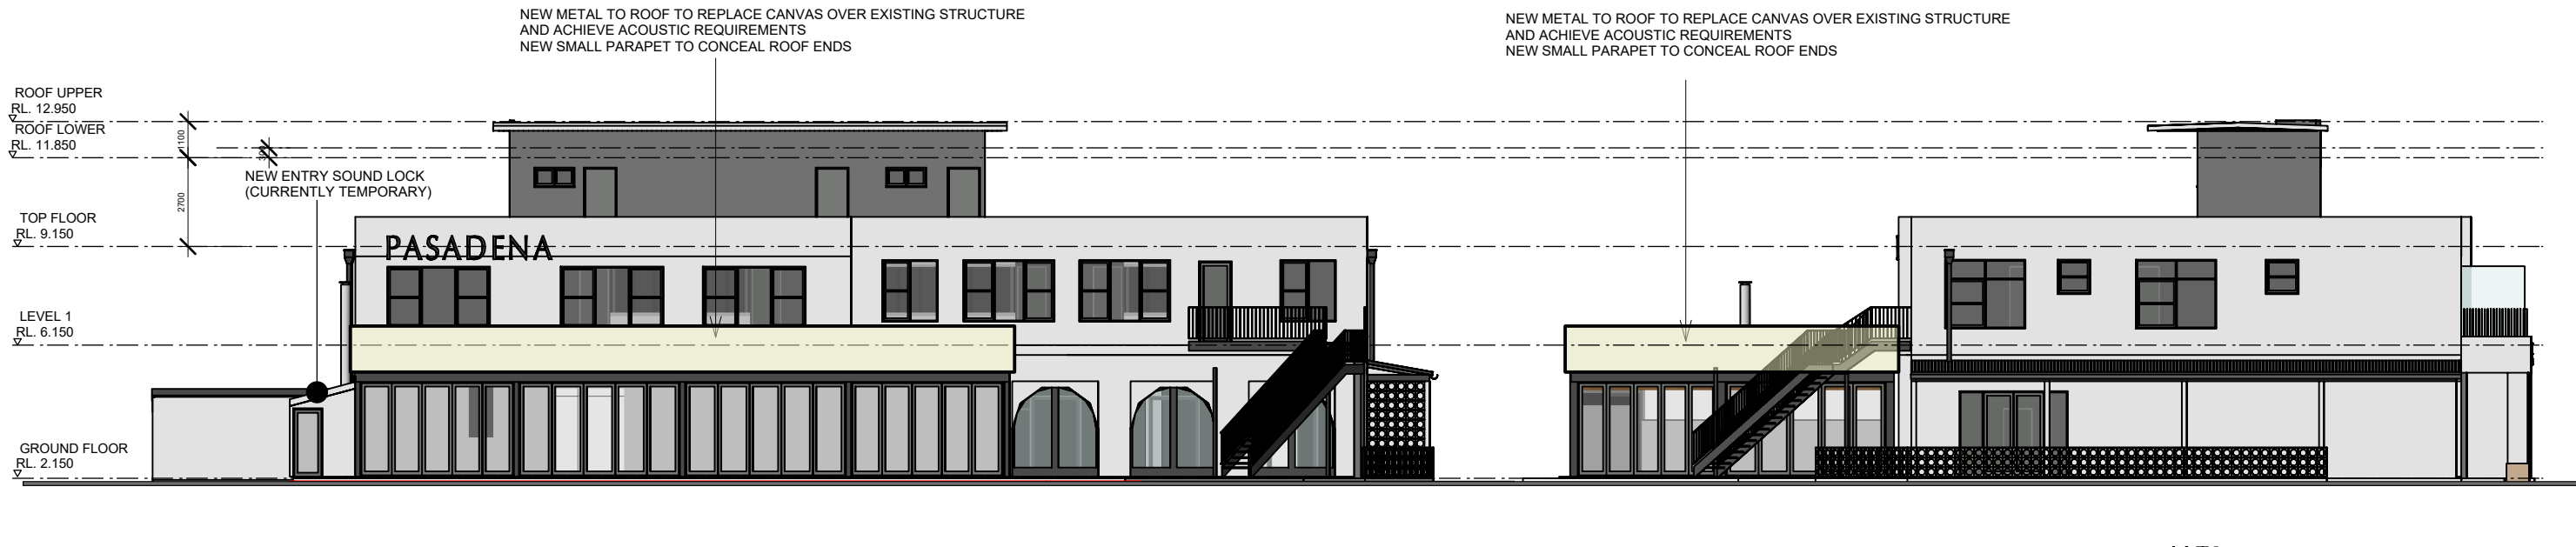


03 BUILDING NORTH ELEVATION
scale 1:200

04 BUILDING EAST ELEVATION
scale 1:200

Scale at A3 1:200
0m 1 2.5 5 8
Figured dimensions shall take precedence over scale. Contractors must verify all dimensions on job before commencing any work or making shop drawings.

APPROVAL
This drawing is protected by copyright.

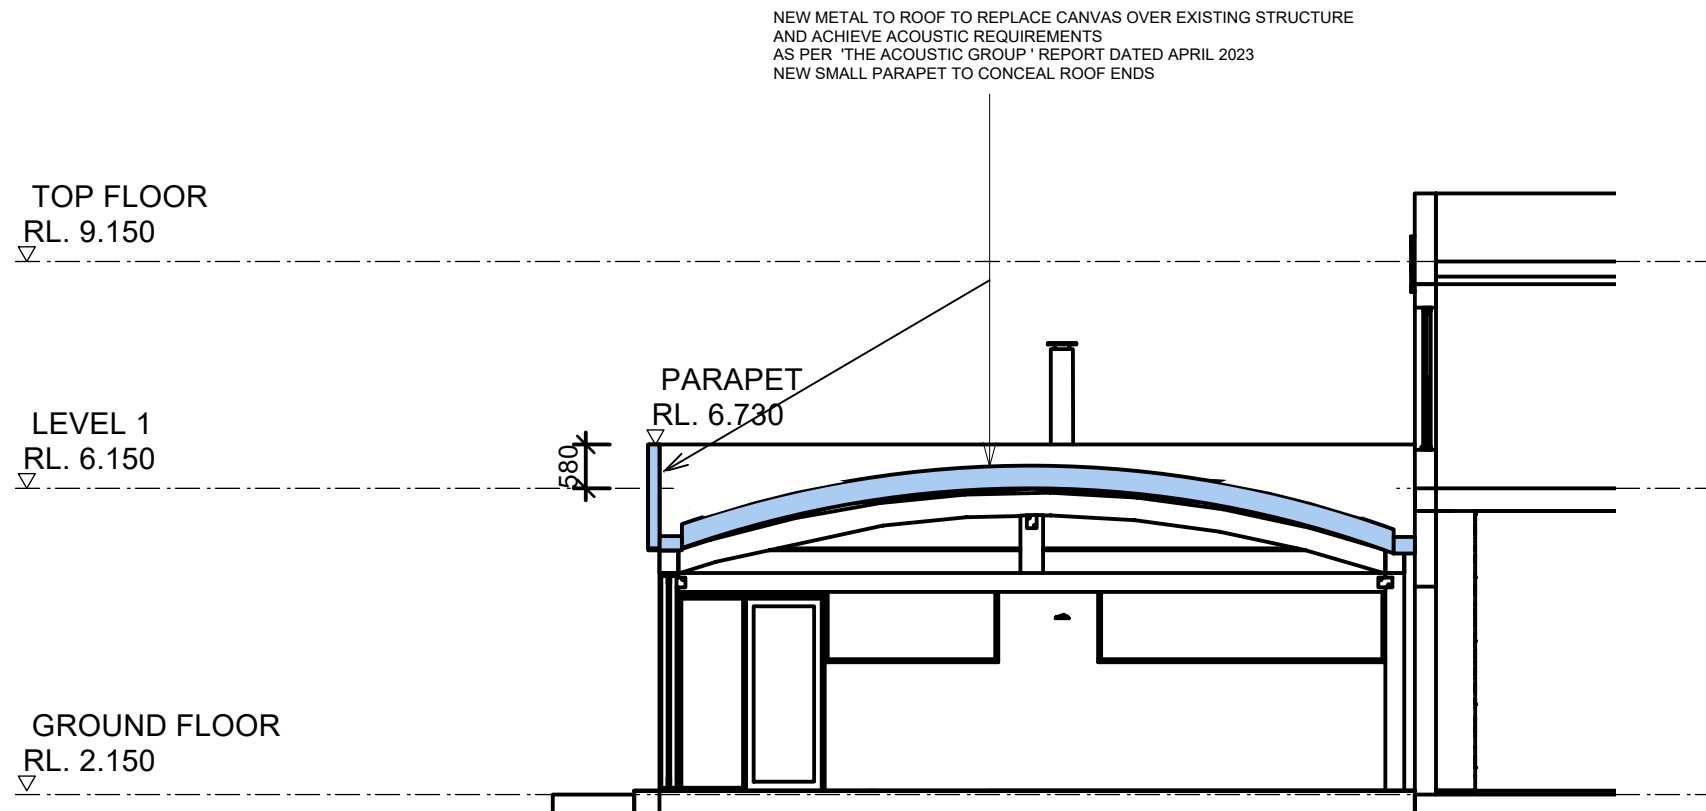

01 BUILDING SECTION
scale 1:200

NOTE : METAL ROOF PRODUCT 'ARCPANEL' IS SELF-SUPPORTING CLEAR PANNING,
NO ADDITIONAL STRUCTURE REQUIRED.
PROFILE OF ROOF TO FOLLOW IS CANVAS LINING.

Scale at A3 1:200

0m 1 2.5 5

Figured dimensions shall take precedence over scale. Contractors must verify all dimensions on job before commencing any work or making shop drawings.

Client
PAUL PETERKIN

quattro
architecture

www.q4arch.com.au

Quattro Architecture
ACN 150 158 842

Sydney 61 2 9591 0190
Suite 120 Lifestyle Working
117 Old Pittwater Road Brookvale
NSW 2100

Registered Architect - 6854
Peter Hosking (Director)

Canberra 61 2 6239 4044
Unit 5, Kingston Warehouse
71 Leitchhardt Street Kingston
ACT 2604

Registered Architect - 2384
Tim Zuber

PLANNING CONSULTANT
BOSTON BLYTH FLEMMING

Notes

Rev. No.	Date	Revision	Auth'd
A	11/3/24	FOR APPROVAL	PJH

Project
Pasadena Hotel - MINOR WORKS
1858 PITTWATER RD, CHURCH
POINT

Drawing title
BUILDING SECTIONS

APPROVAL

This drawing is protected by copyright.

Drawn By	Checked By	No Sheets
PH	PH	
Project Number	Drawing Number	Rev
22-0693	DA-A-250 A	